


STORMCLOUD PERIMETER WALL LEGEND

- A STORMCLOUD ACCENT-I PANEL
- B STORMCLOUD ACCENT-II PANEL
- C STORMCLOUD ACCENT-III PANEL
- D STORMCLOUD PLAN WALL PANEL
- E STORMCLOUD GARDEN WALL - SMOOTH CONCRETE BLOCK COLOR CORAL

NOTE: ALL FUTURE PERIMETER WALL LANDSCAPE PLANS WILL COORDINATE WITH WALL PANEL DESIGNS



LANDSCAPE AREAS

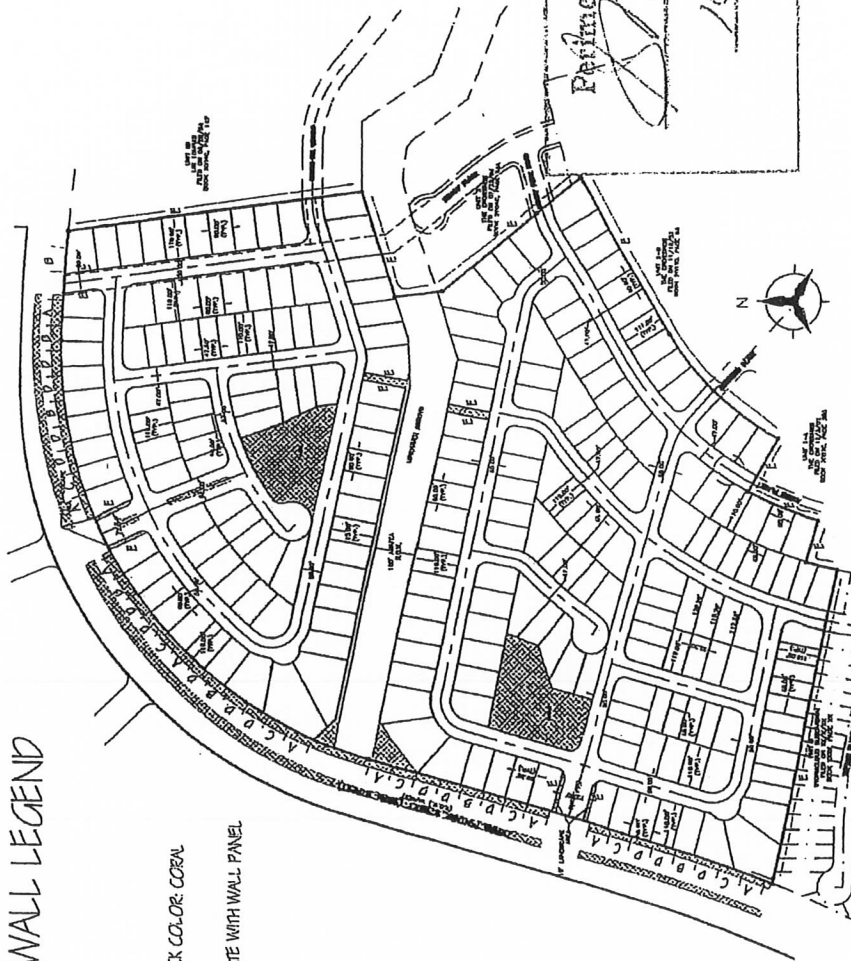

Perimeter Wall Approved
[Signature]
 DRB Chair
 10/11/06
 ADVANCED
 ENGINEERING
 AND CONSULTING, LLC
10050029



Scale: 1" = 30'


Approved:

Scale set for 11/17
 August 25, 2006

STORMCLOUD 4 & 5
 ZONE ATLAS PAGES H-2, H-3 & J-2
DRB project #


DRB
 10050029
 Mansfield Development Co. Inc.



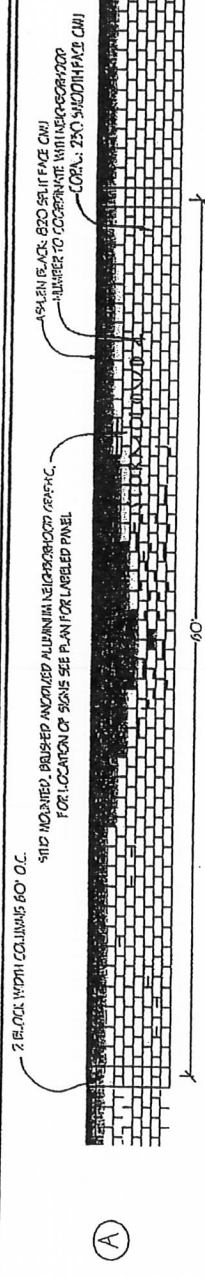


STORMCLOUD ACCENT-I PANEL

Scale: 1/8" = 1'

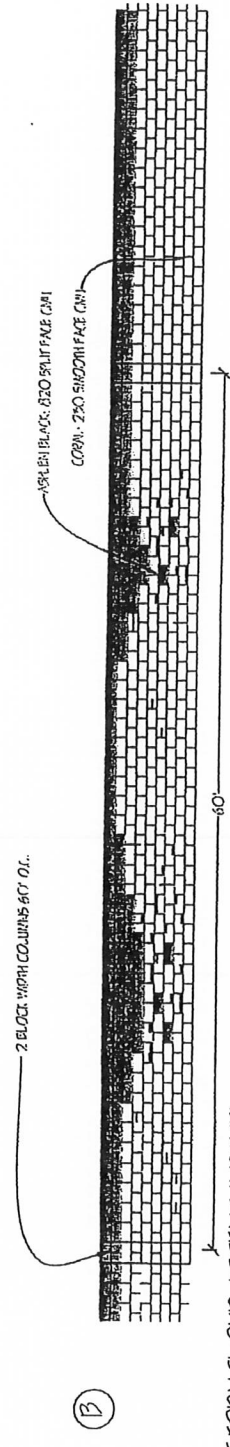

STORMCLOUD ACCENT-II PANEL

Scale: 1/8" = 1'

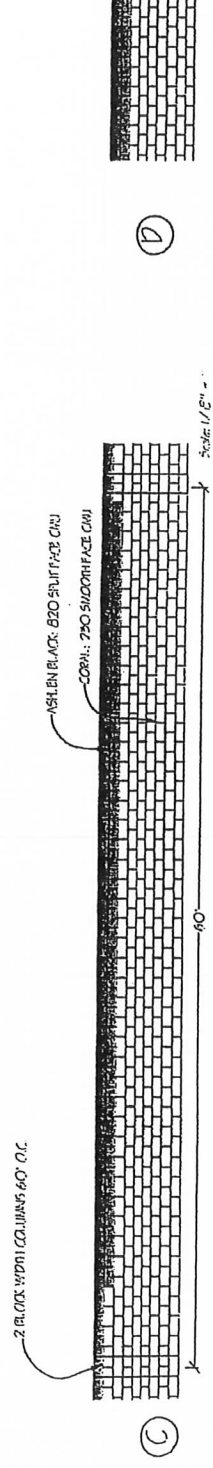

STORMCLOUD ACCENT-III PANEL

Scale: 1/8" = 1'

STORMCLOUD PLAIN WALL PANEL

Scale: 1/8" = 1'


Additional Notes

- 1. All block numbers called out as per utility block.
- 2. Use 4" x 4", 4" x 8", and 8" x 16" blocks to create this pattern.
- 3. See plan view for wall design locations, panels labeled with representative letters.
- 4. Max Wall Height 6'.

Notes:

- Panel A at corner of Ferns Plaza St. & Arroyo Vista Blvd. to include sign - see plan for exact location.
- Panel B at intersection of Ferns Plaza St. & Arroyo Vista Blvd. to include sign - see plan for exact location.

16" wide columns to be spaced 60" O.C. - extend outdoors top edge and then at regular intervals of 60" from the public side of the wall surface. Column to project 4" from the surface. Pattern, color and texture of concrete to match a block wall surface.

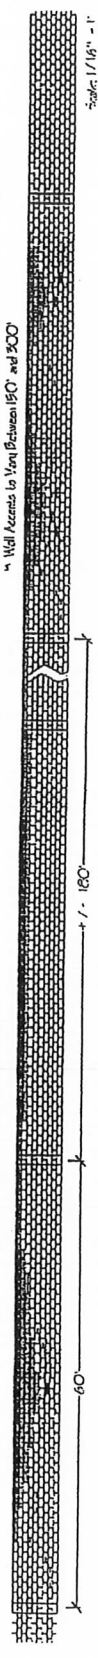

STORMCLOUD 300' WALL SECTION WITH ENTRANCE AND ACCENT PANELS

Scale: 1/16" = 1'

Approved: _____

Scale set for 1/16" = 1' August 27, 2008


STORMCLOUD 4 & 5

ZONE 4 & 5 PAGES 11-19, 24-8 & 10

Washington Development Co., Inc.



River cobbles svals at stormcloud design features
 Native and/or Low Water Use Plant Materials

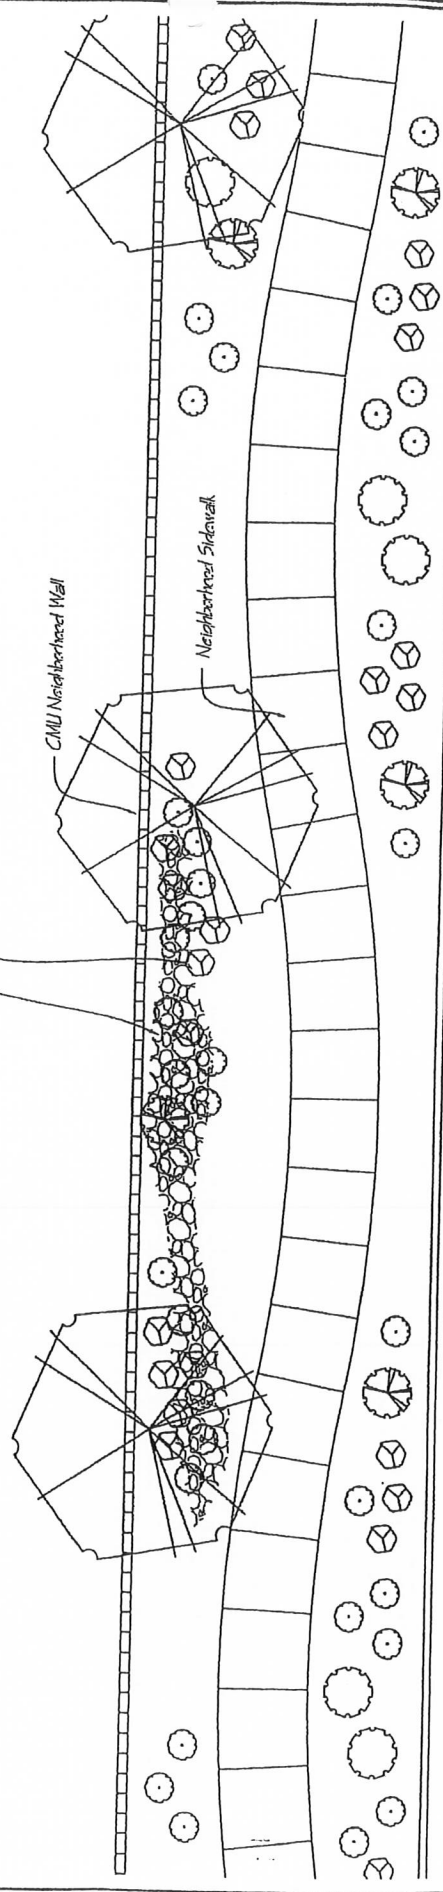

Wall / Landscape Plan

- SUGGESTED PLANT LIST**
- 1. *Prunella* (L), *Carthagen* (L), *Little Leaf Spruce* (L), *Sambucus* (L), *Chinese Fir* (L)
 - 2. *Cherry Tree* (L), *Prickly Pear* (L), *Parrot Tree* (L), *Fern* (L), *Quince* (L), *Sweet Birch* (L), *Red Cedar* (L)
 - 3. *Carthagen* (L), *Mountain Mahogany* (L), *Big Tree* (L), *4-way Shrub* (L), *Sage* (L)
 - 4. *Cherry Tree* (L), *Prickly Pear* (L), *Parrot Tree* (L), *Quince* (L), *Sweet Birch* (L)
 - 5. *Prickly Pear* (L), *Carthagen* (L), *Little Leaf Spruce* (L), *Sambucus* (L)

16" wide columns to be spaced 60' O.C. around wave design features and then at regular intervals of 60' or less O.C. along the remainder of the wall surface. Columns to project 4" from the public side of the wall surface. Pattern, color, and texture of columns to match adjacent wall surface.

Ashton Black Split Face CMU
 (Grid: 240 Smooth Face CMU)



Wall / Landscape Elevation

Scale set for 1/4" = 1'-0"
 August 25, 2002

STORMCLOUD 4 & 5
 7025 ADAMS ST. #100 J-8 & J-9
 08/25/02

Metalland Development Co. Inc.

