

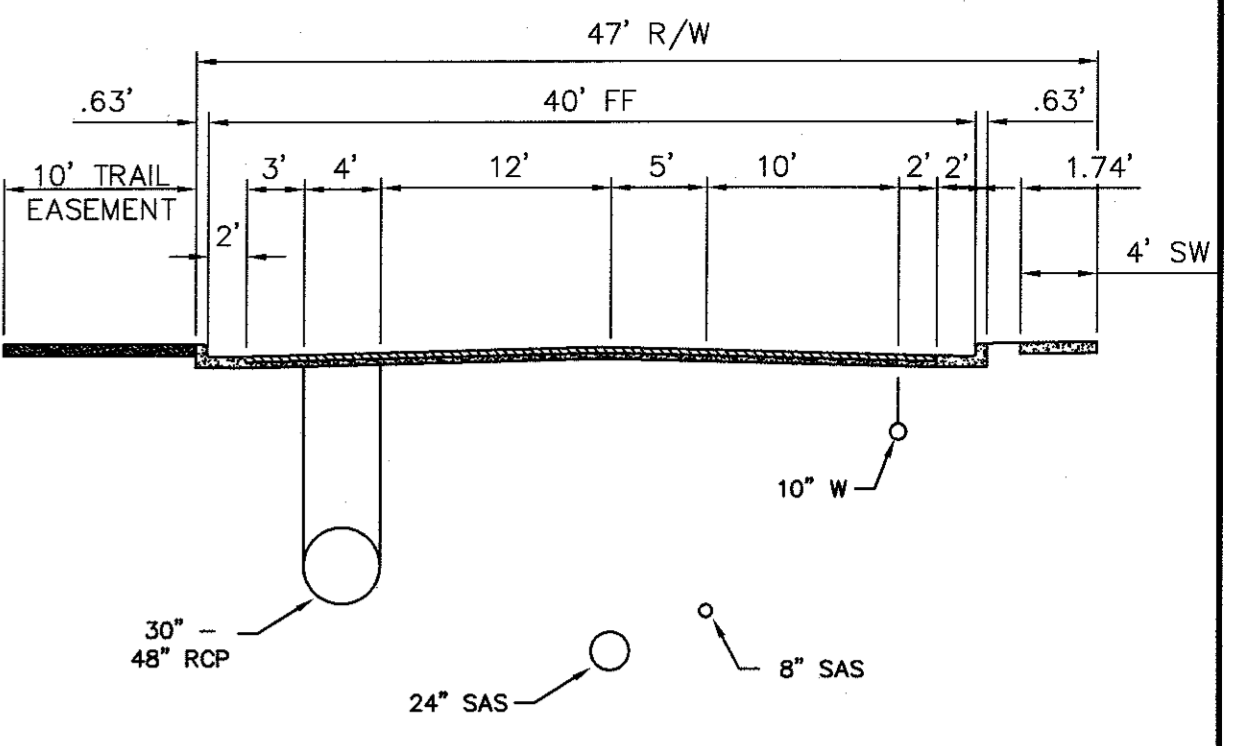


LEGEND


- NEW CENTER LINE
- NEW MOUNTABLE CURB & GUTTER
- NEW STANDARD CURB & GUTTER
- NEW EASEMENT
- NEW RETAINING WALL
- NEW GARDEN WALL
- NEW SAS MANHOLE
- NEW SAS LINE
- NEW SAS SERVICE
- NEW WATERLINE
- NEW WATERLINE TEE
- NEW WATERLINE CAP
- NEW WATERLINE BEND
- NEW FIRE HYDRANT
- NEW GATE VALVE
- NEW WATER SERVICE

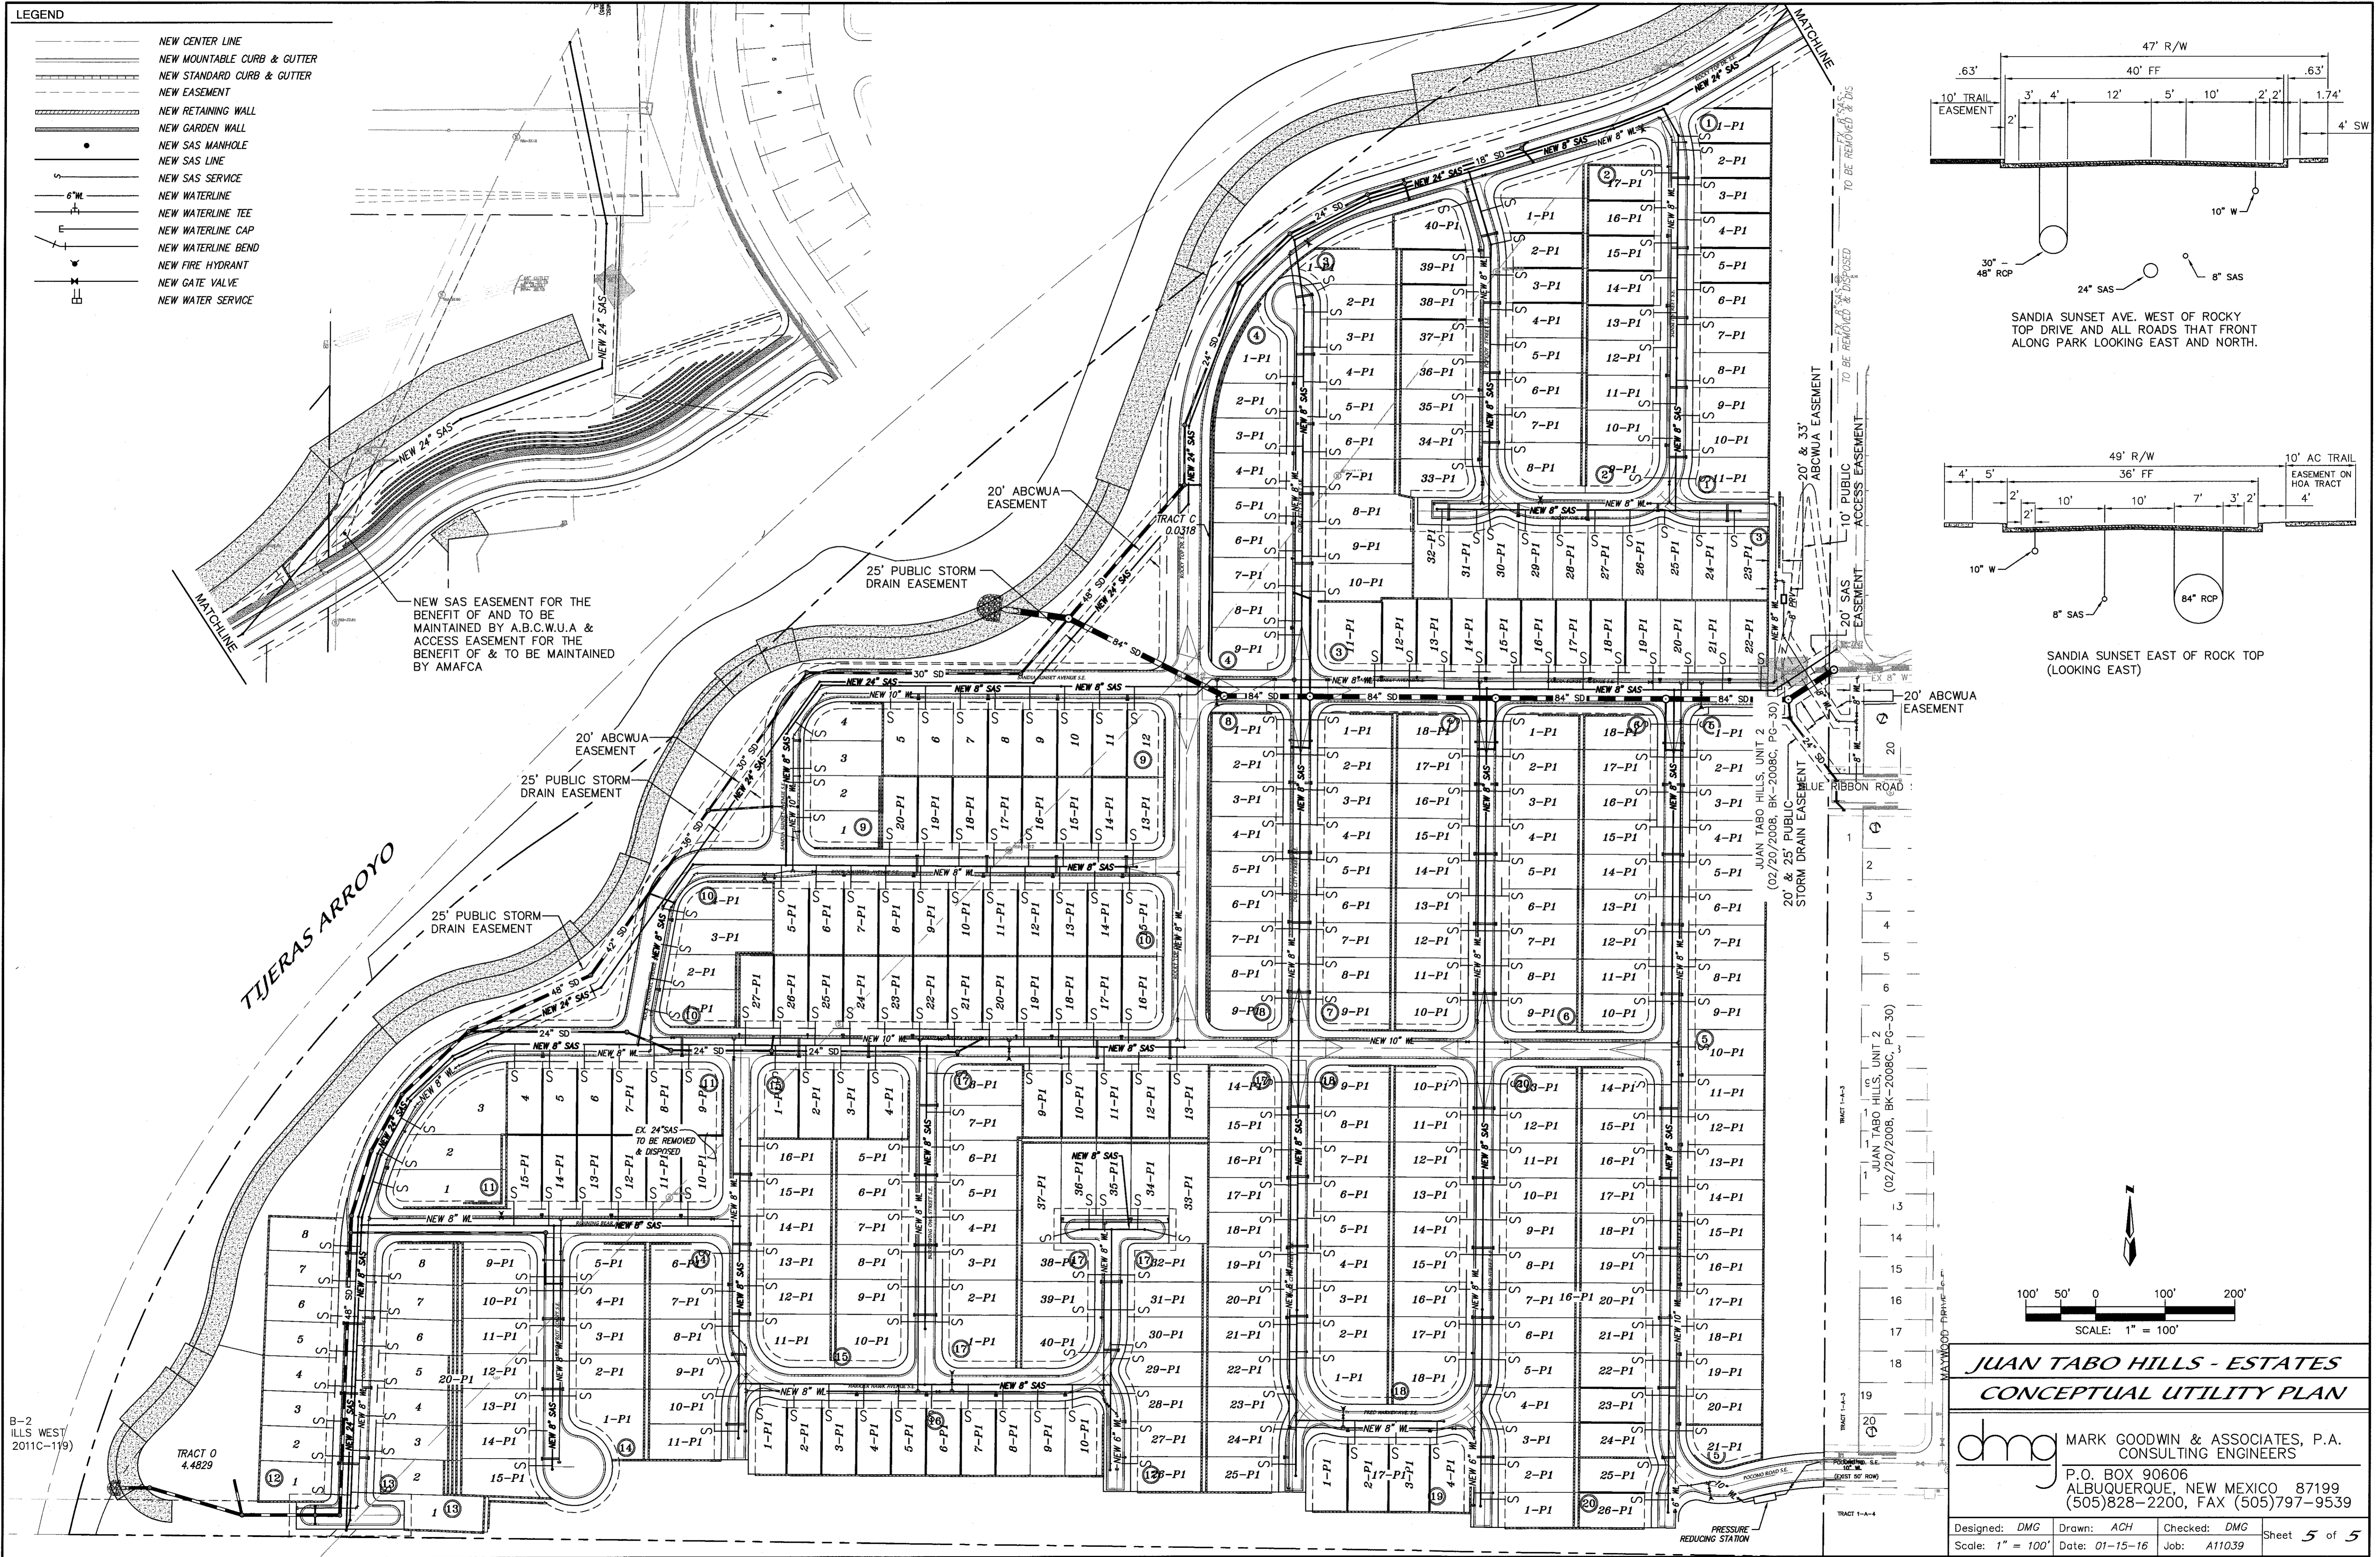

SANDIA SUNSET AVE. WEST OF ROCKY TOP DRIVE AND ALL ROADS THAT FRONT ALONG PARK LOOKING EAST AND NORTH.

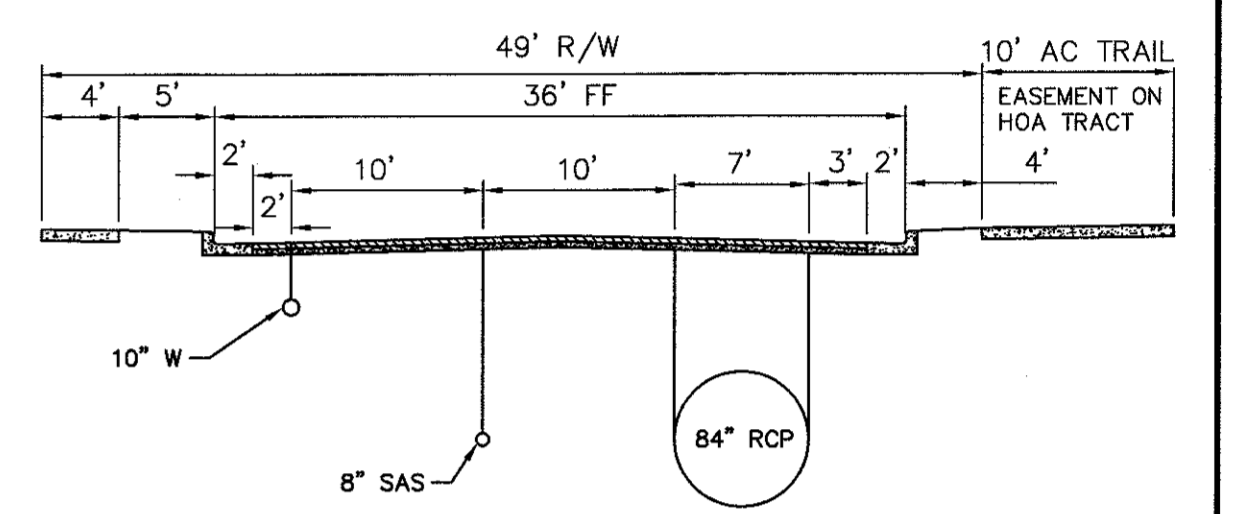

SANDIA SUNSET EAST OF ROCK TOP (LOOKING EAST)

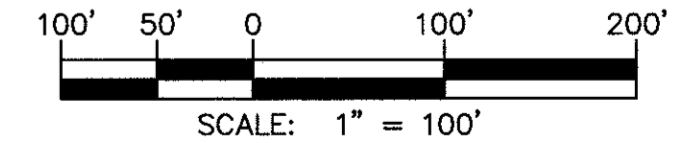

**JUAN TABO HILLS - ESTATES
CONCEPTUAL UTILITY PLAN**

dmg MARK GOODWIN & ASSOCIATES, P.A.
CONSULTING ENGINEERS
P.O. BOX 90606
ALBUQUERQUE, NEW MEXICO 87199
(505)828-2200, FAX (505)797-9539

Designed: DMG	Drawn: ACH	Checked: DMG	Sheet 5 of 5
Scale: 1" = 100'	Date: 01-15-16	Job: A11039	

B-2 ILLS WEST 2011C-1199
 FILED: 01/15/16 10:28 AM - P:\PLANS\UTILITIES\A11039 - MASTER\UTILITY1.dwg, 2/10/2016 4:18:26 PM, Oce PlotWave 500 - WP02 - New, CHRIS