



MARTIN FM GRUMMER  
ARCHITECT  
331 WELLSLEY PLACE NE  
ALBUQUERQUE, NEW MEXICO 87108  
(505) 265-2507

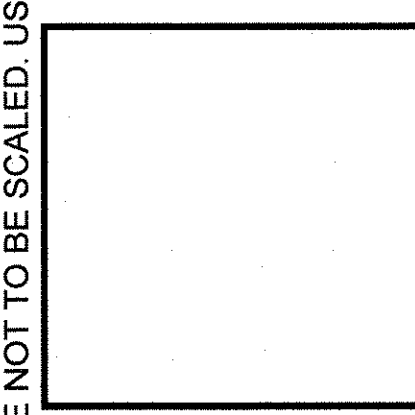

McMAHON MARKET PLACE  
NEW SHELL BUILDING  
McMAHON BLVD & UNSER BLVD NW  
ALBUQUERQUE, NM 87114  
SIGN PLAN & WALL ELEVATION  
SITE PLAN FOR BUILDING PERMIT


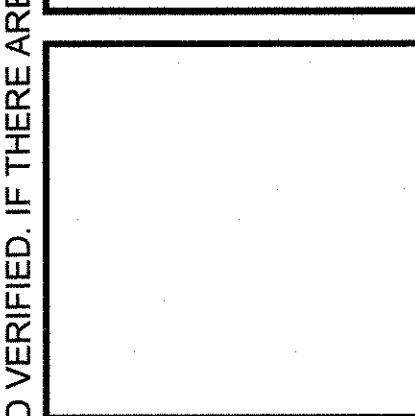


DATE: 20 JUNE 2017  
DRAWN BY: MFMG  
CHECKED BY:  
VERIFIED BY:

REVISIONS

SHEET NO:  
**A1.6**  
6 OF 18

ALL DIMENSIONS ARE TO BE FIELD VERIFIED. IF THERE ARE DISCREPANCIES, PLEASE NOTIFY THE ARCHITECT. DRAWINGS ARE NOT TO BE SCALED. USE DIMENSIONS FOR ACCURACY.

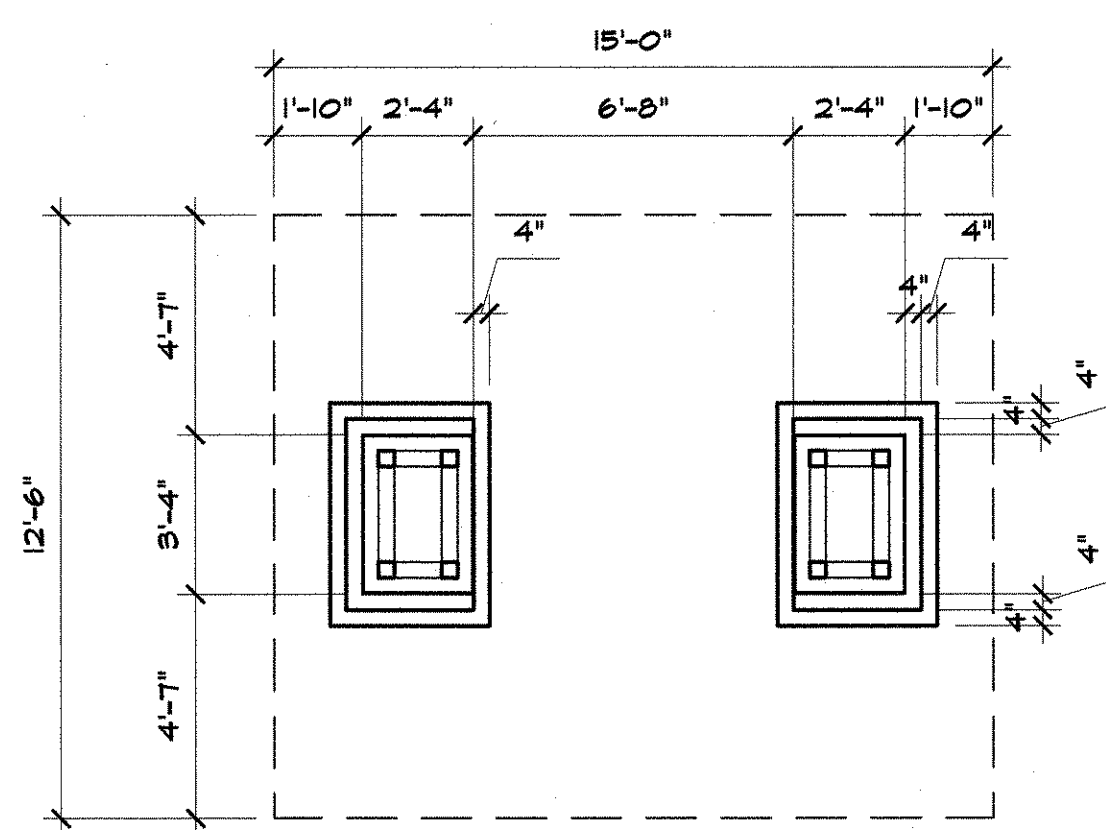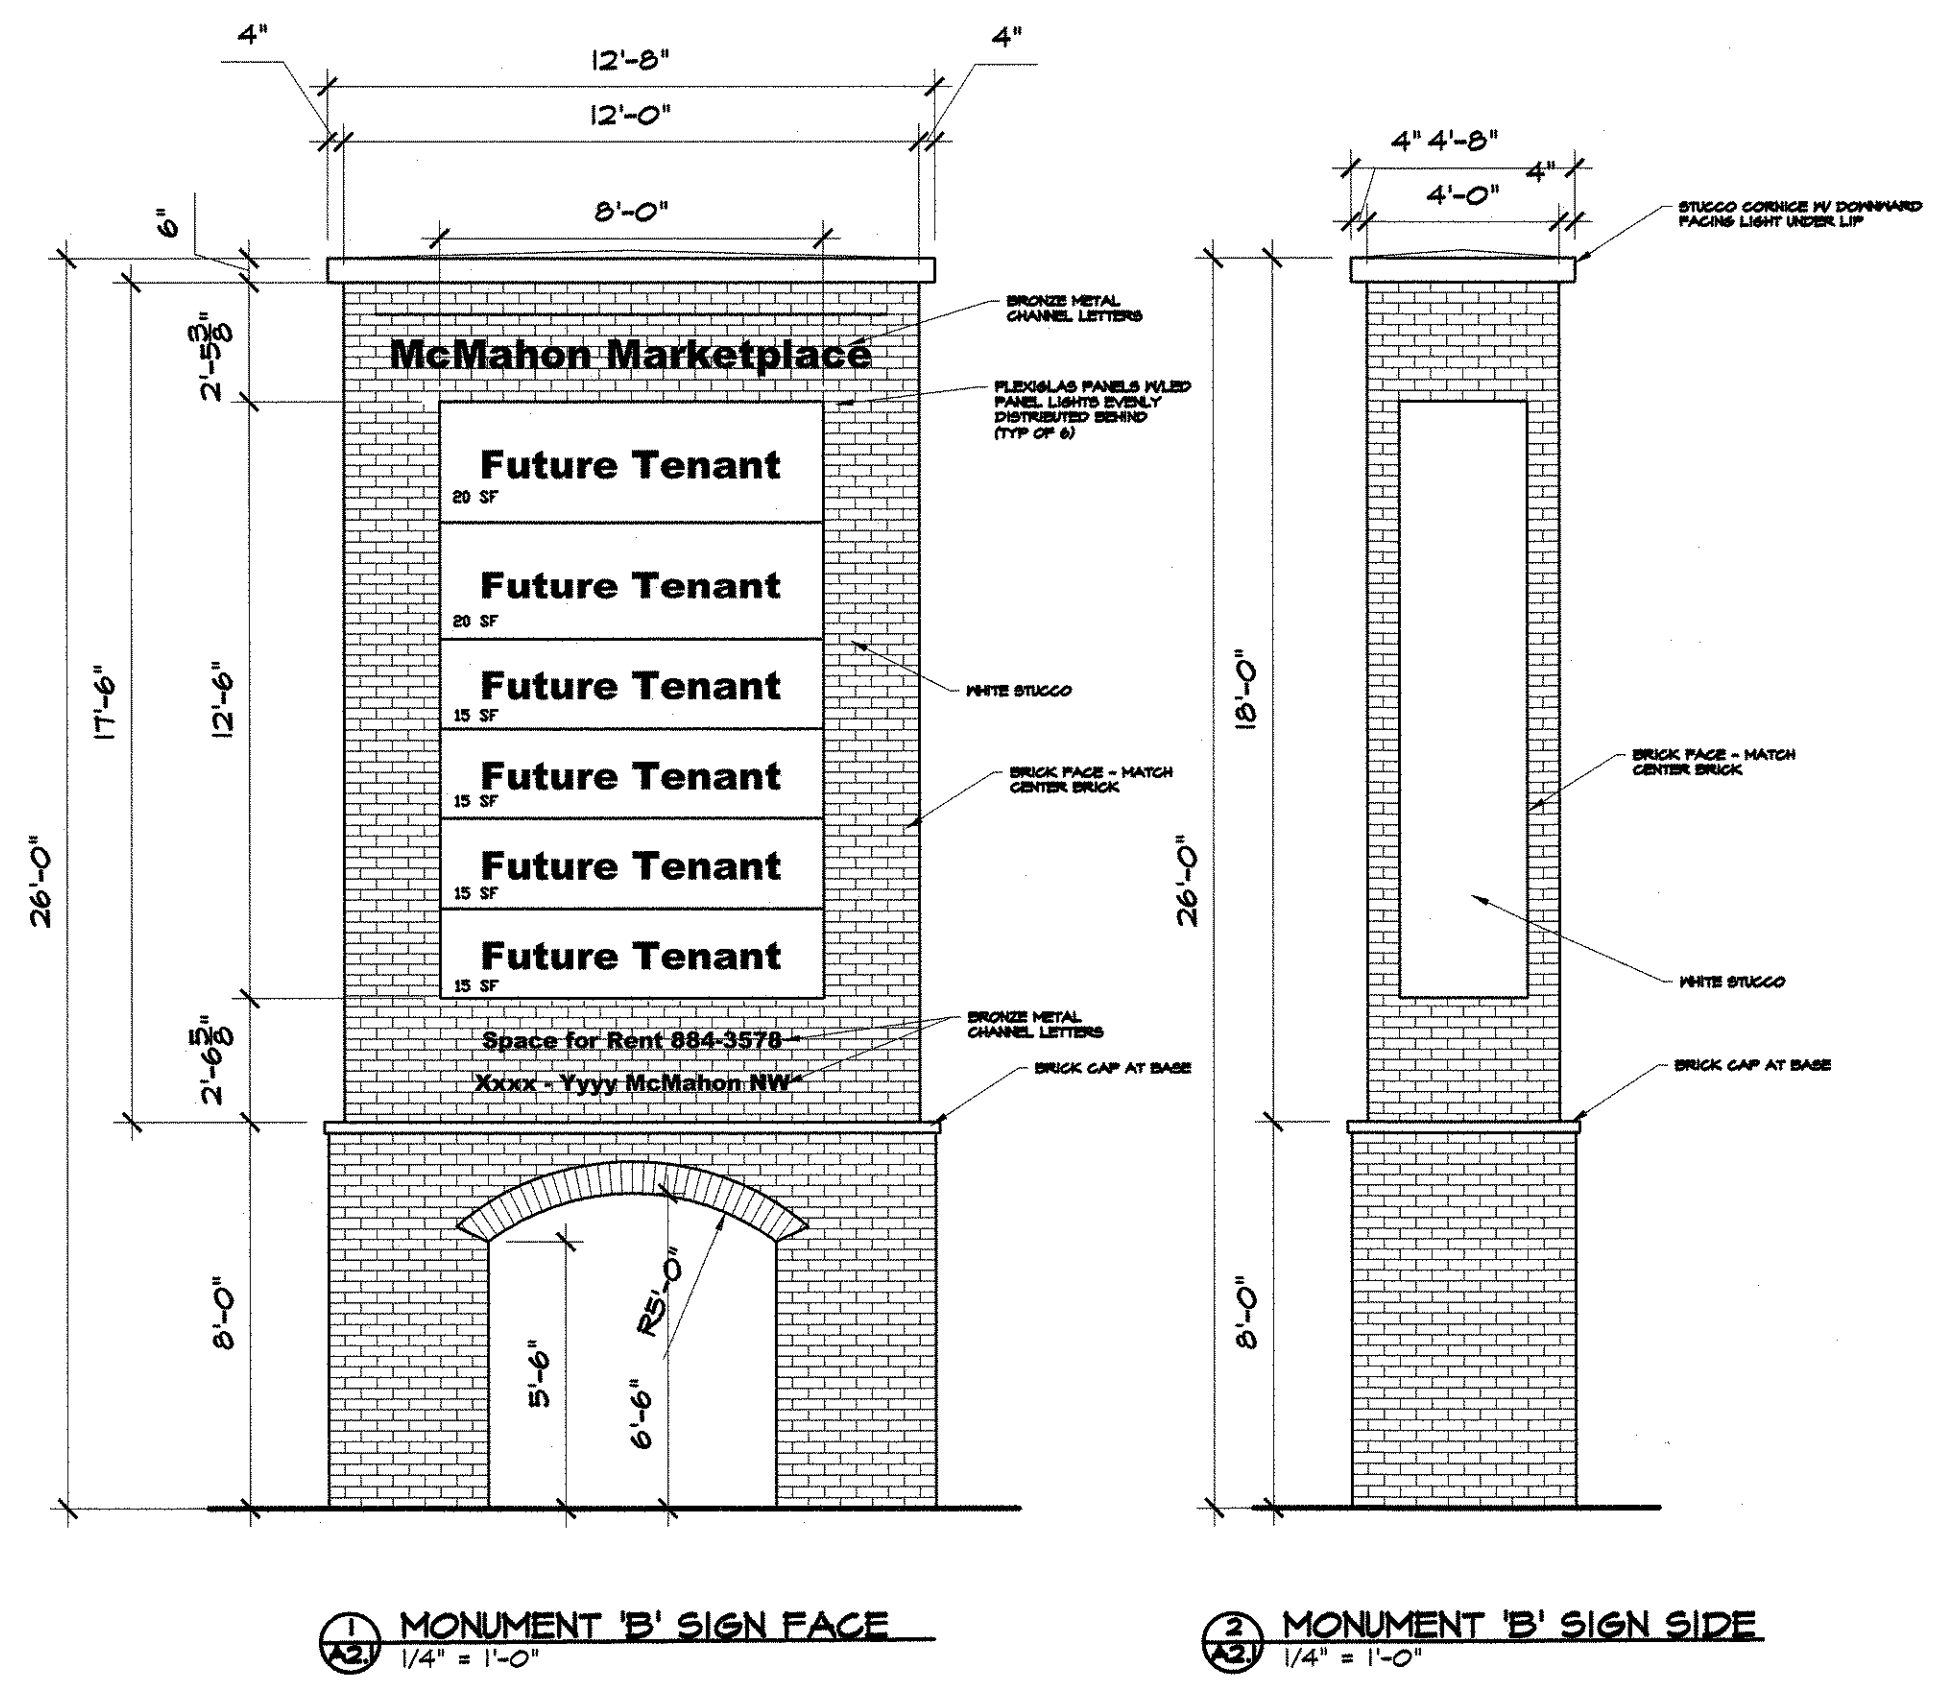

**B**

