


NORTH ELEVATION


3/16" = 1'-0"

KEYED COLOR / MATERIAL SCHEDULE (FROM DESIGN STANDARDS)		
A	WALL FINISH COLOR	BENJAMIN MOORE #1032 (DARK TAN) NOT USED
B	WALL FINISH COLOR	BENJAMIN MOORE #1951 (LIGHT TAN) NOT USED
C	WALL FINISH COLOR	SHERWIN WILLIAMS BASKET BEIGE SW 6143 (TAN COLOR) NOT USED
D	WALL FINISH COLOR	SHERWIN WILLIAMS MOOL SKEIN SW 6148 (LIGHT TAN COLOR)
E	WALL FINISH COLOR	SHERWIN WILLIAMS RED CENT SW 6341 (TERRA-COTTA RED)
F	WALL FINISH COLOR	SHERWIN WILLIAMS DOVETAIL SW 7018 (GREY COLOR) NOT USED
G	WALL FINISH COLOR	SHERWIN WILLIAMS OCEANSIDE SW 6496 (BLUE COLOR) NOT USED
H	SIGNAGE	MATCH STUCCO COLOR D. PROVIDE PLYWOOD BACKING FOR SIGN
I	STOREFRONT	CLEAR ANODIZED ALUMINUM (SILVER COLOR)
J	ROOF FINISH MATERIAL	SILVER ARCHITECTURAL STANDING SEAM METAL ROOF MATERIAL
K	AWNING & FRAMING	ARCHITECTURAL TRELLIS FRAME (SEE STRUCT.) FRAME TO BE COLOR E - RED CENT
L	BRICK	RED BRICK FACE BLOCK COLOR BY OWNER
M	AWNING FABRIC	SUNBRELLA HEMLOCK TWEED #4605 AWNING FABRIC (DARK GREEN) NOT USED
N	CORTEN STEEL	CORTEN RUSTED STEEL

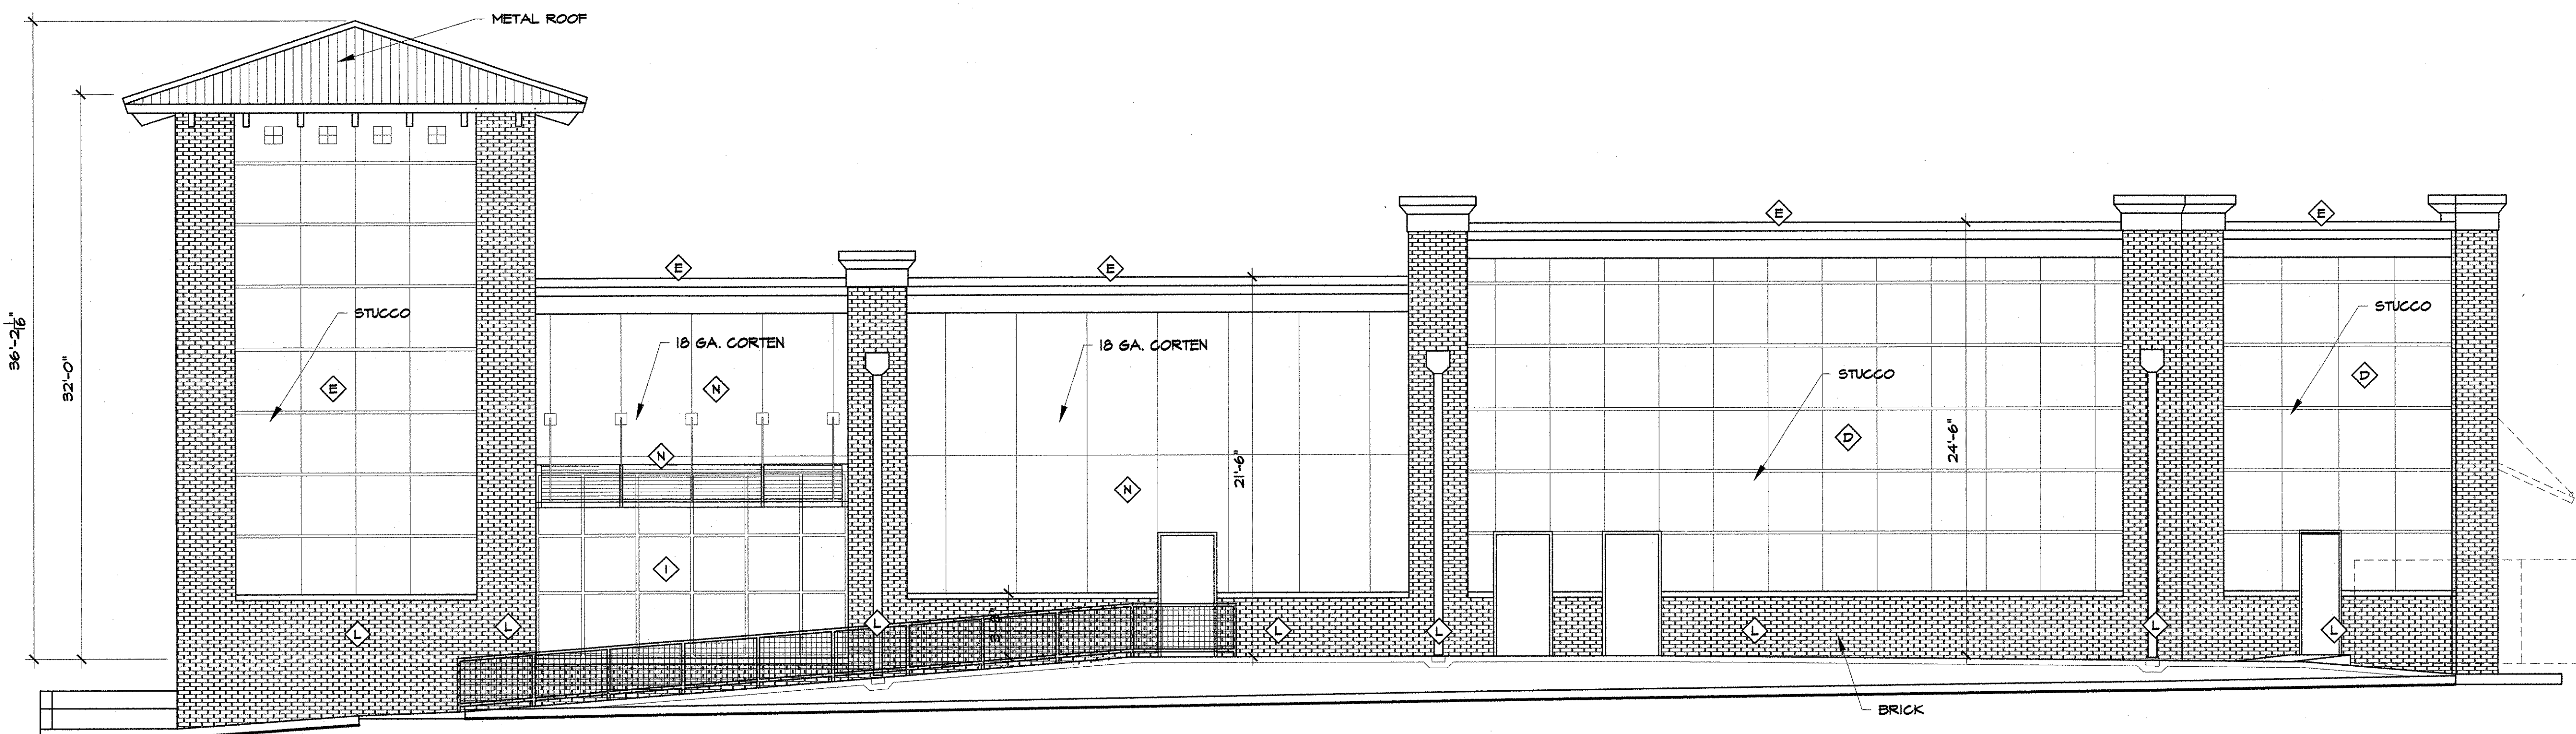

WEST ELEVATION

3/16" = 1'-0"

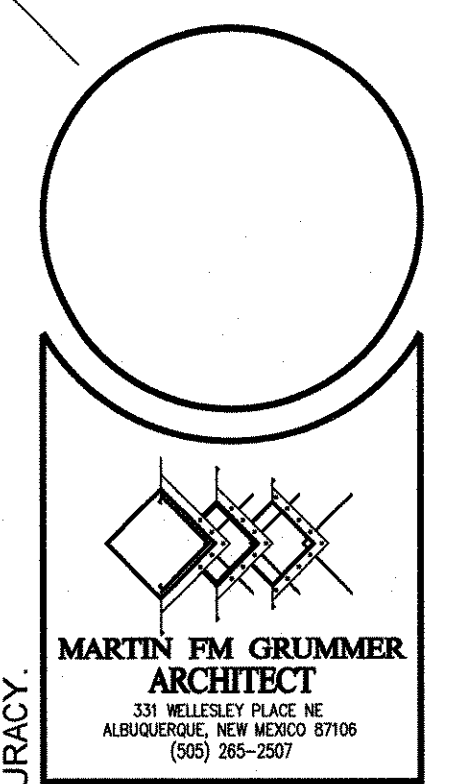

MARTIN FM GRUMMER ARCHITECT
331 WILSON PLACE NE
ALBUQUERQUE, NEW MEXICO 87108
(505) 265-2507



PETERSON PROPERTIES

**McMAHON MARKET PLACE
NEW SHELL BUILDING
McMAHON BLVD & UNSER BLVD NW
ALBUQUERQUE, NM 87114
ELEVATIONS - LOT 5
SITE PLAN FOR BUILDING PERMIT**

LOT 5

DATE: 20 JUNE 2017
DRAWN BY: MFMG
CHECKED BY:
VERIFIED BY:

REVISIONS

SHEET NO:
A5.3
16 OF 18

ALL DIMENSIONS ARE TO BE FIELD VERIFIED. IF THERE ARE DISCREPANCIES, PLEASE NOTIFY THE ARCHITECT. DRAWINGS ARE NOT TO BE SCALED. USE DIMENSIONS FOR ACCURACY.