


15/01/2017 10:21:19 AM 15/01/2017 10:21:19 AM 15/01/2017 10:21:19 AM 15/01/2017 10:21:19 AM 15/01/2017 10:21:19 AM 15/01/2017 10:21:19 AM 15/01/2017 10:21:19 AM 15/01/2017 10:21:19 AM 15/01/2017 10:21:19 AM 15/01/2017 10:21:19 AM

UNSER BOULEVARD N.W.
UNSER BOULEVARD N.W.
UNSER BOULEVARD N.W.

McMAHON BOULEVARD N.W.
(100' R/W)

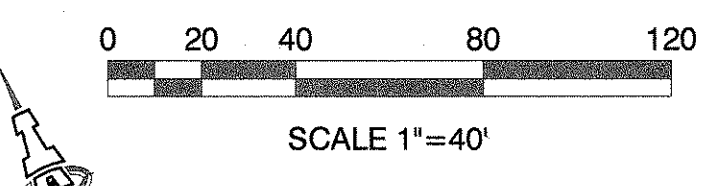


- ### KEYED NOTES
- EXISTING 8" WL TO BE LOWERED.
 - NEW 8" WL LOOP CONNECTION.
 - NEW WATER SERVICE.
 - NEW PRIVATE FIRE HYDRANT.
 - TYPICAL FIRE LINE AS REQUIRED BY COA FIRE MARSHALL OFFICE.
 - JOINT USE 6" BACKBONE SANITARY SEWER.
 - 4" SAS SERVICE LINE.
 - REFUSE DRAIN LINE TO GREASE/GRIT INTERCEPTOR WHERE APPLICABLE.

GENERAL NOTES

A. EXISTING UTILITY LINES ARE SHOWN IN AN APPROXIMATE MANNER ONLY AND MAY BE INCOMPLETE OR OBSOLETE. SUCH LINES MAY OR MAY NOT EXIST WHERE SHOWN OR NOT SHOWN. ALL UTILITIES SHOULD BE FIELD VERIFIED AND LOCATED BY THE CONTRACTOR PRIOR TO COMMENCEMENT OF ANY CONSTRUCTION. THE CONTRACTOR IS FULLY RESPONSIBLE FOR ANY AND ALL DAMAGE CAUSED BY ITS FAILURE TO LOCATE, IDENTIFY AND PRESERVE ANY AND ALL EXISTING UTILITIES, PIPELINES, AND UNDERGROUND UTILITY LINES.

- ### LEGEND
- NEW SAS & CLEANOUT
 - NEW WATERLINE & WATER METER
 - EXISTING FIRE HYDRANT
 - EXISTING WATERLINE
 - EXISTING GATE VALVE
 - EXISTING SEWER LINE
 - EXISTING SAS MANHOLE

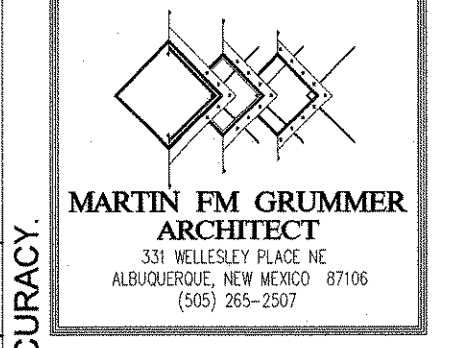

McMAHON MARKET PLACE
MASTER GRADING PLAN UPDATE
5708 McMAHON BLVD NW
ALBUQUERQUE, NM 87114
MASTER UTILITY PLAN


DATE: 22 DEC 2016
DRAWN BY: EJB
CHECKED BY: FCA
VERIFIED BY:

NO.	REVISIONS

SHEET NO:
CU1
18 OF 18



ISAACSON & ARFMAN, P.A.
Consulting Engineering Associates
128 Monroe Street N.E.
Albuquerque, New Mexico 87108
Ph. 505-268-8828 www.iacivil.com
2190 CU-101.dwg Dec 27, 2016

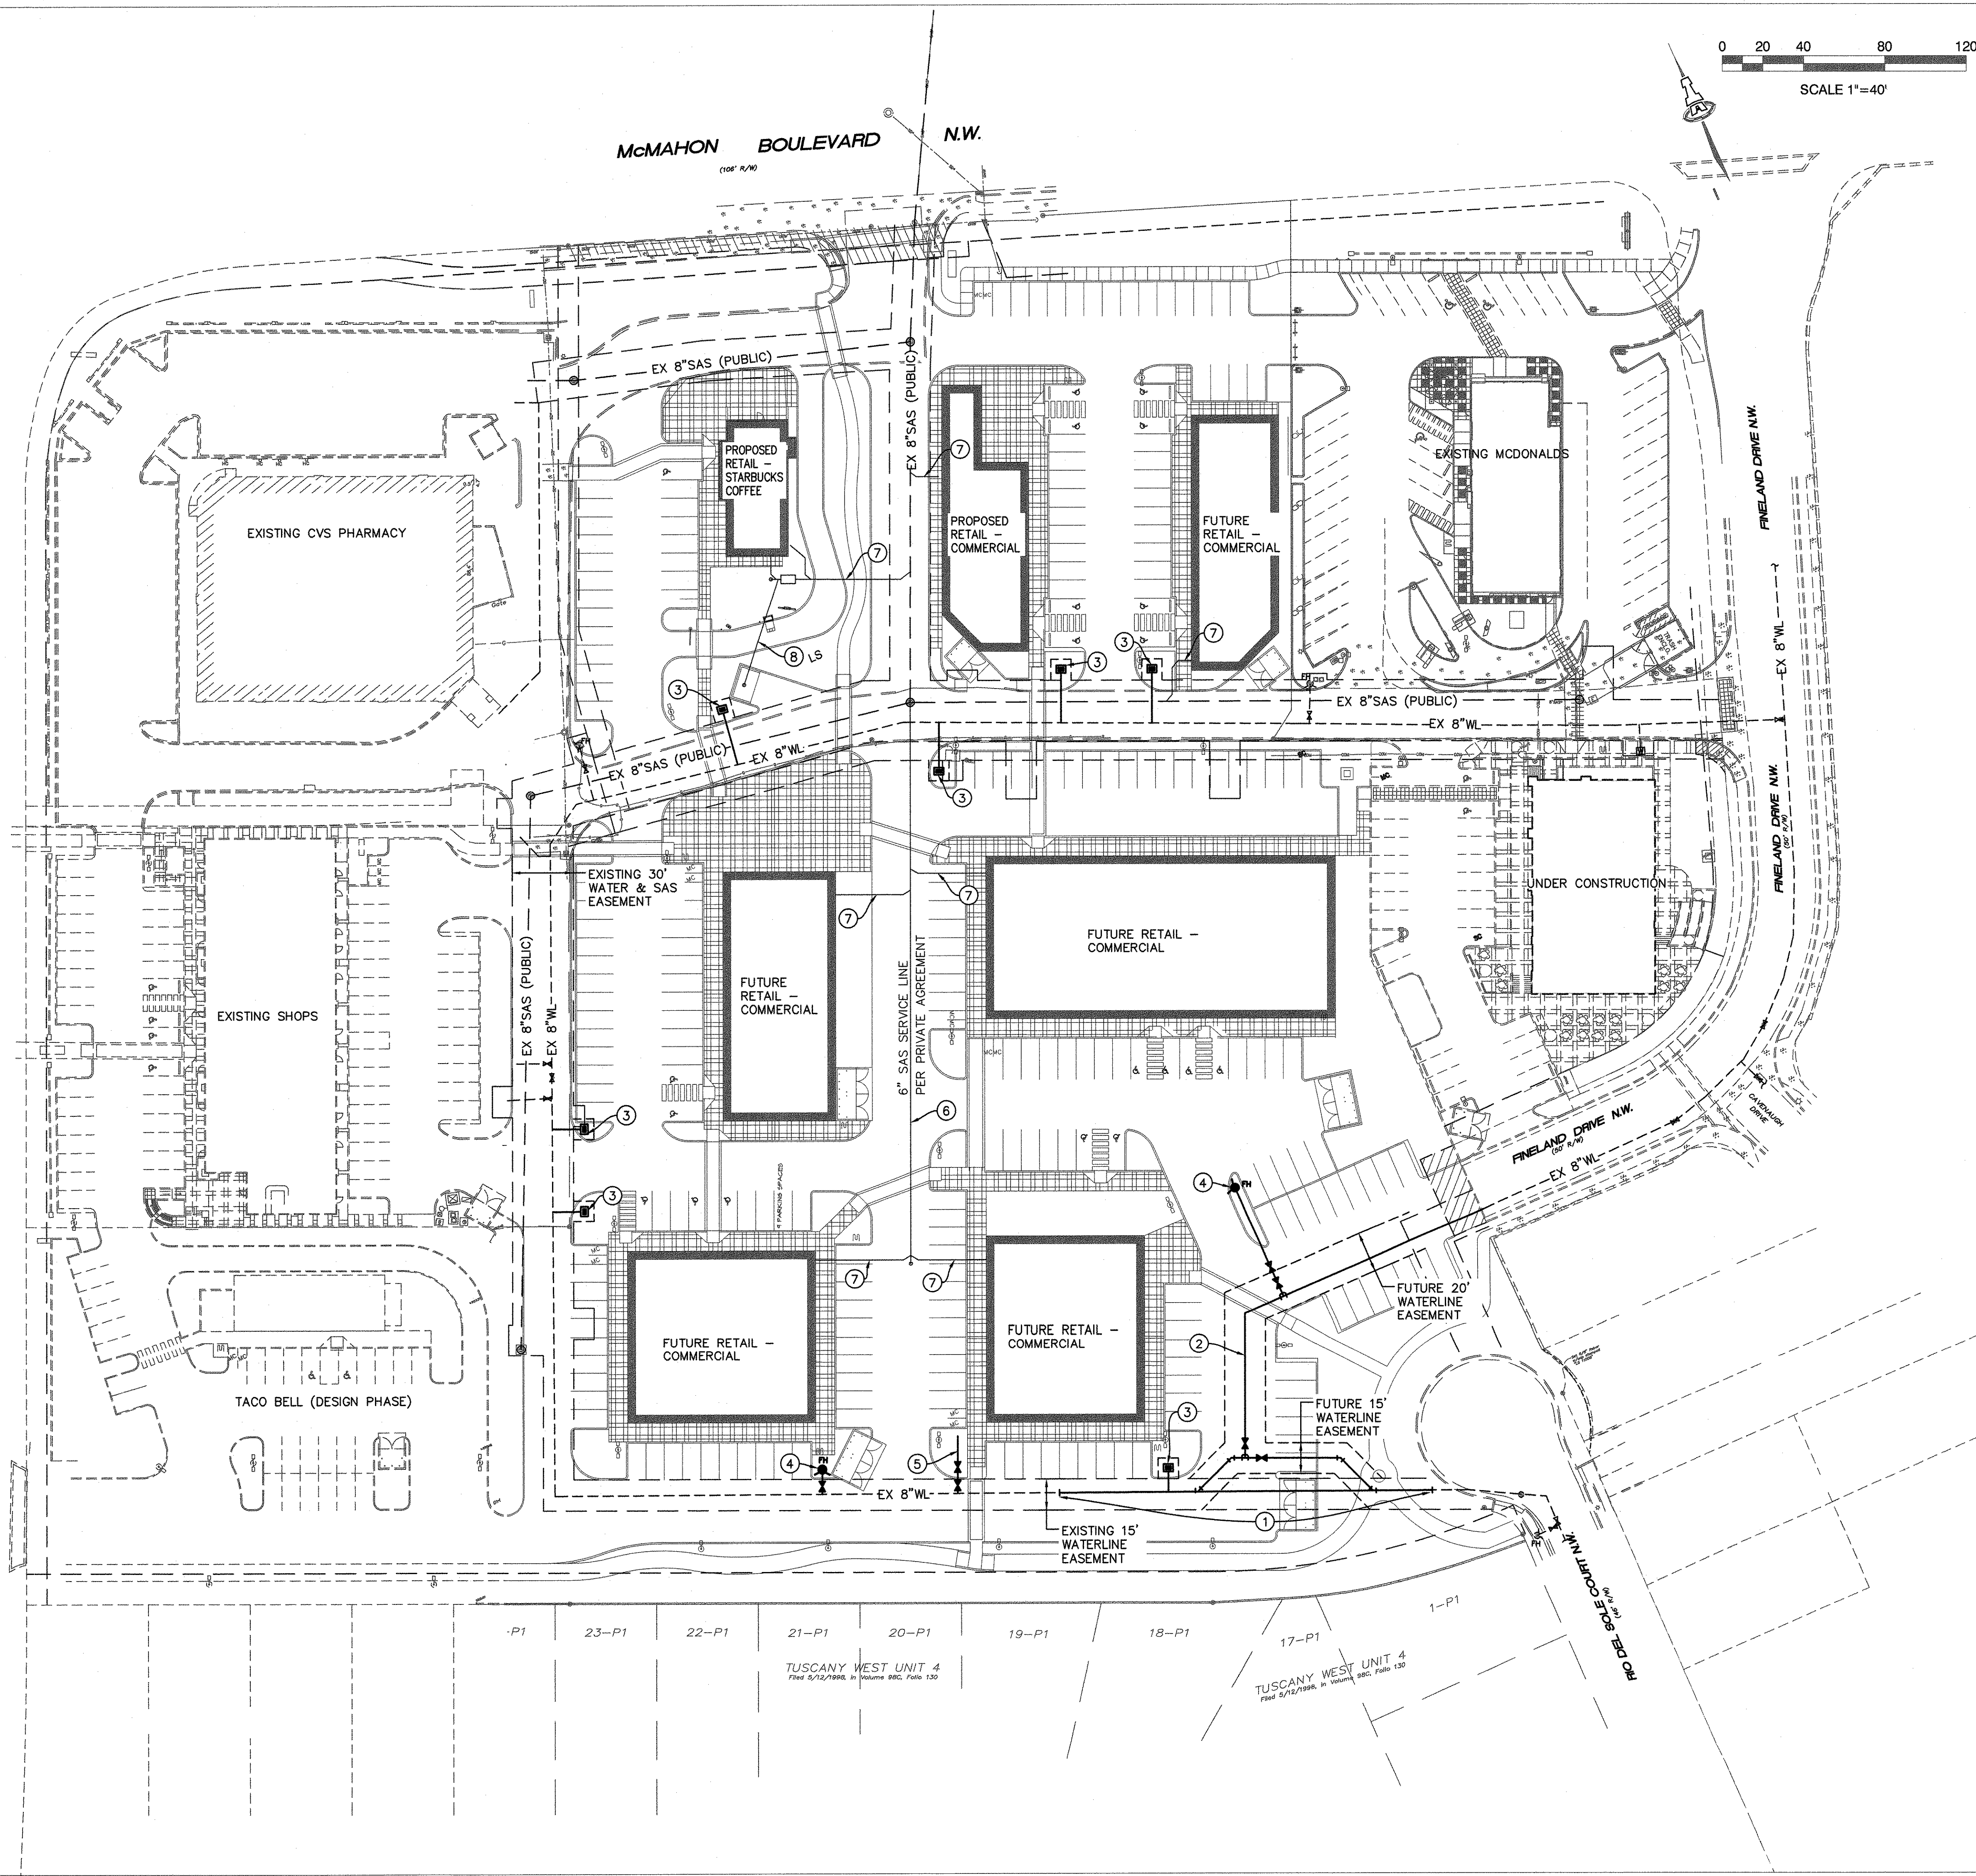

TUSCANY WEST UNIT 4
Filed 5/12/1998, in Volume 89C, Page 130

TUSCANY WEST UNIT 4
Filed 5/12/1998, in Volume 89C, Page 130