



Sawmill Village
Bellamah Avenue & 18th Street
Albuquerque, New Mexico

REVISIONS	DRAWN BY	PROJECT NO.
△		06124
△		
△		
△		


CONCEPTUAL
GRADING PLAN

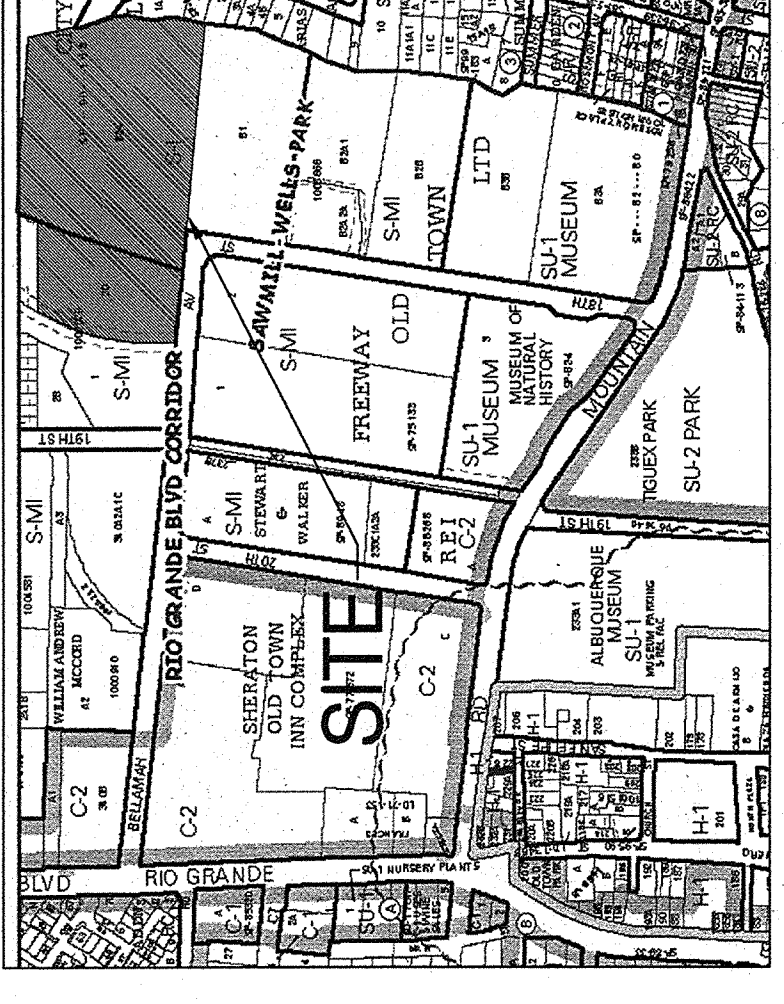

VICINITY MAP
ZONE ATLAS PAGE J-13-7

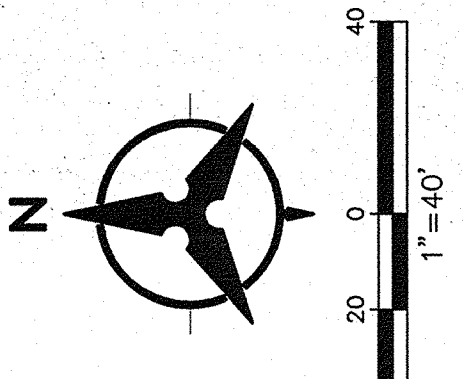

- LEGEND**
- PROPERTY LINE
 - - - EXISTING CONTOURS
 - - - 5.301.15 EXISTING GROUND SPOT ELEVATION
 - 96.25 PROPOSED SPOT ELEVATION
 - TC-TOP OF CURB, FL-FLOW LINE, TW-TOP OF WALL, BW-BOTTOM OF WALL, EX-EXISTING, IN-NEW, H-HEAD, FGL-FINISH GROUND LOW SIDE
 - PROPOSED DIRECTION OF FLOW
 - WATER BLOCK
 - PROPOSED INDEX CONTOURS
 - PROPOSED INTER CONTOURS
 - PROPOSED RETAINING WALL (MANUFACTURED KEY STONES)
 - PROPOSED STORM DRAIN INLET
 - PROPOSED MANHOLE
 - EXISTING MONUMENT
- KEYED NOTES**
- (A) DAYLIGHT PRIVATE STORM DRAIN TO POND
 - (B) TYPE C INLET
 - (C) TYPE D INLET
 - (D) PRIVATE STORM DRAIN
 - (E) PRIVATE STORM DRAIN MANHOLE
 - (F) CONCRETE ROUNDHOLE

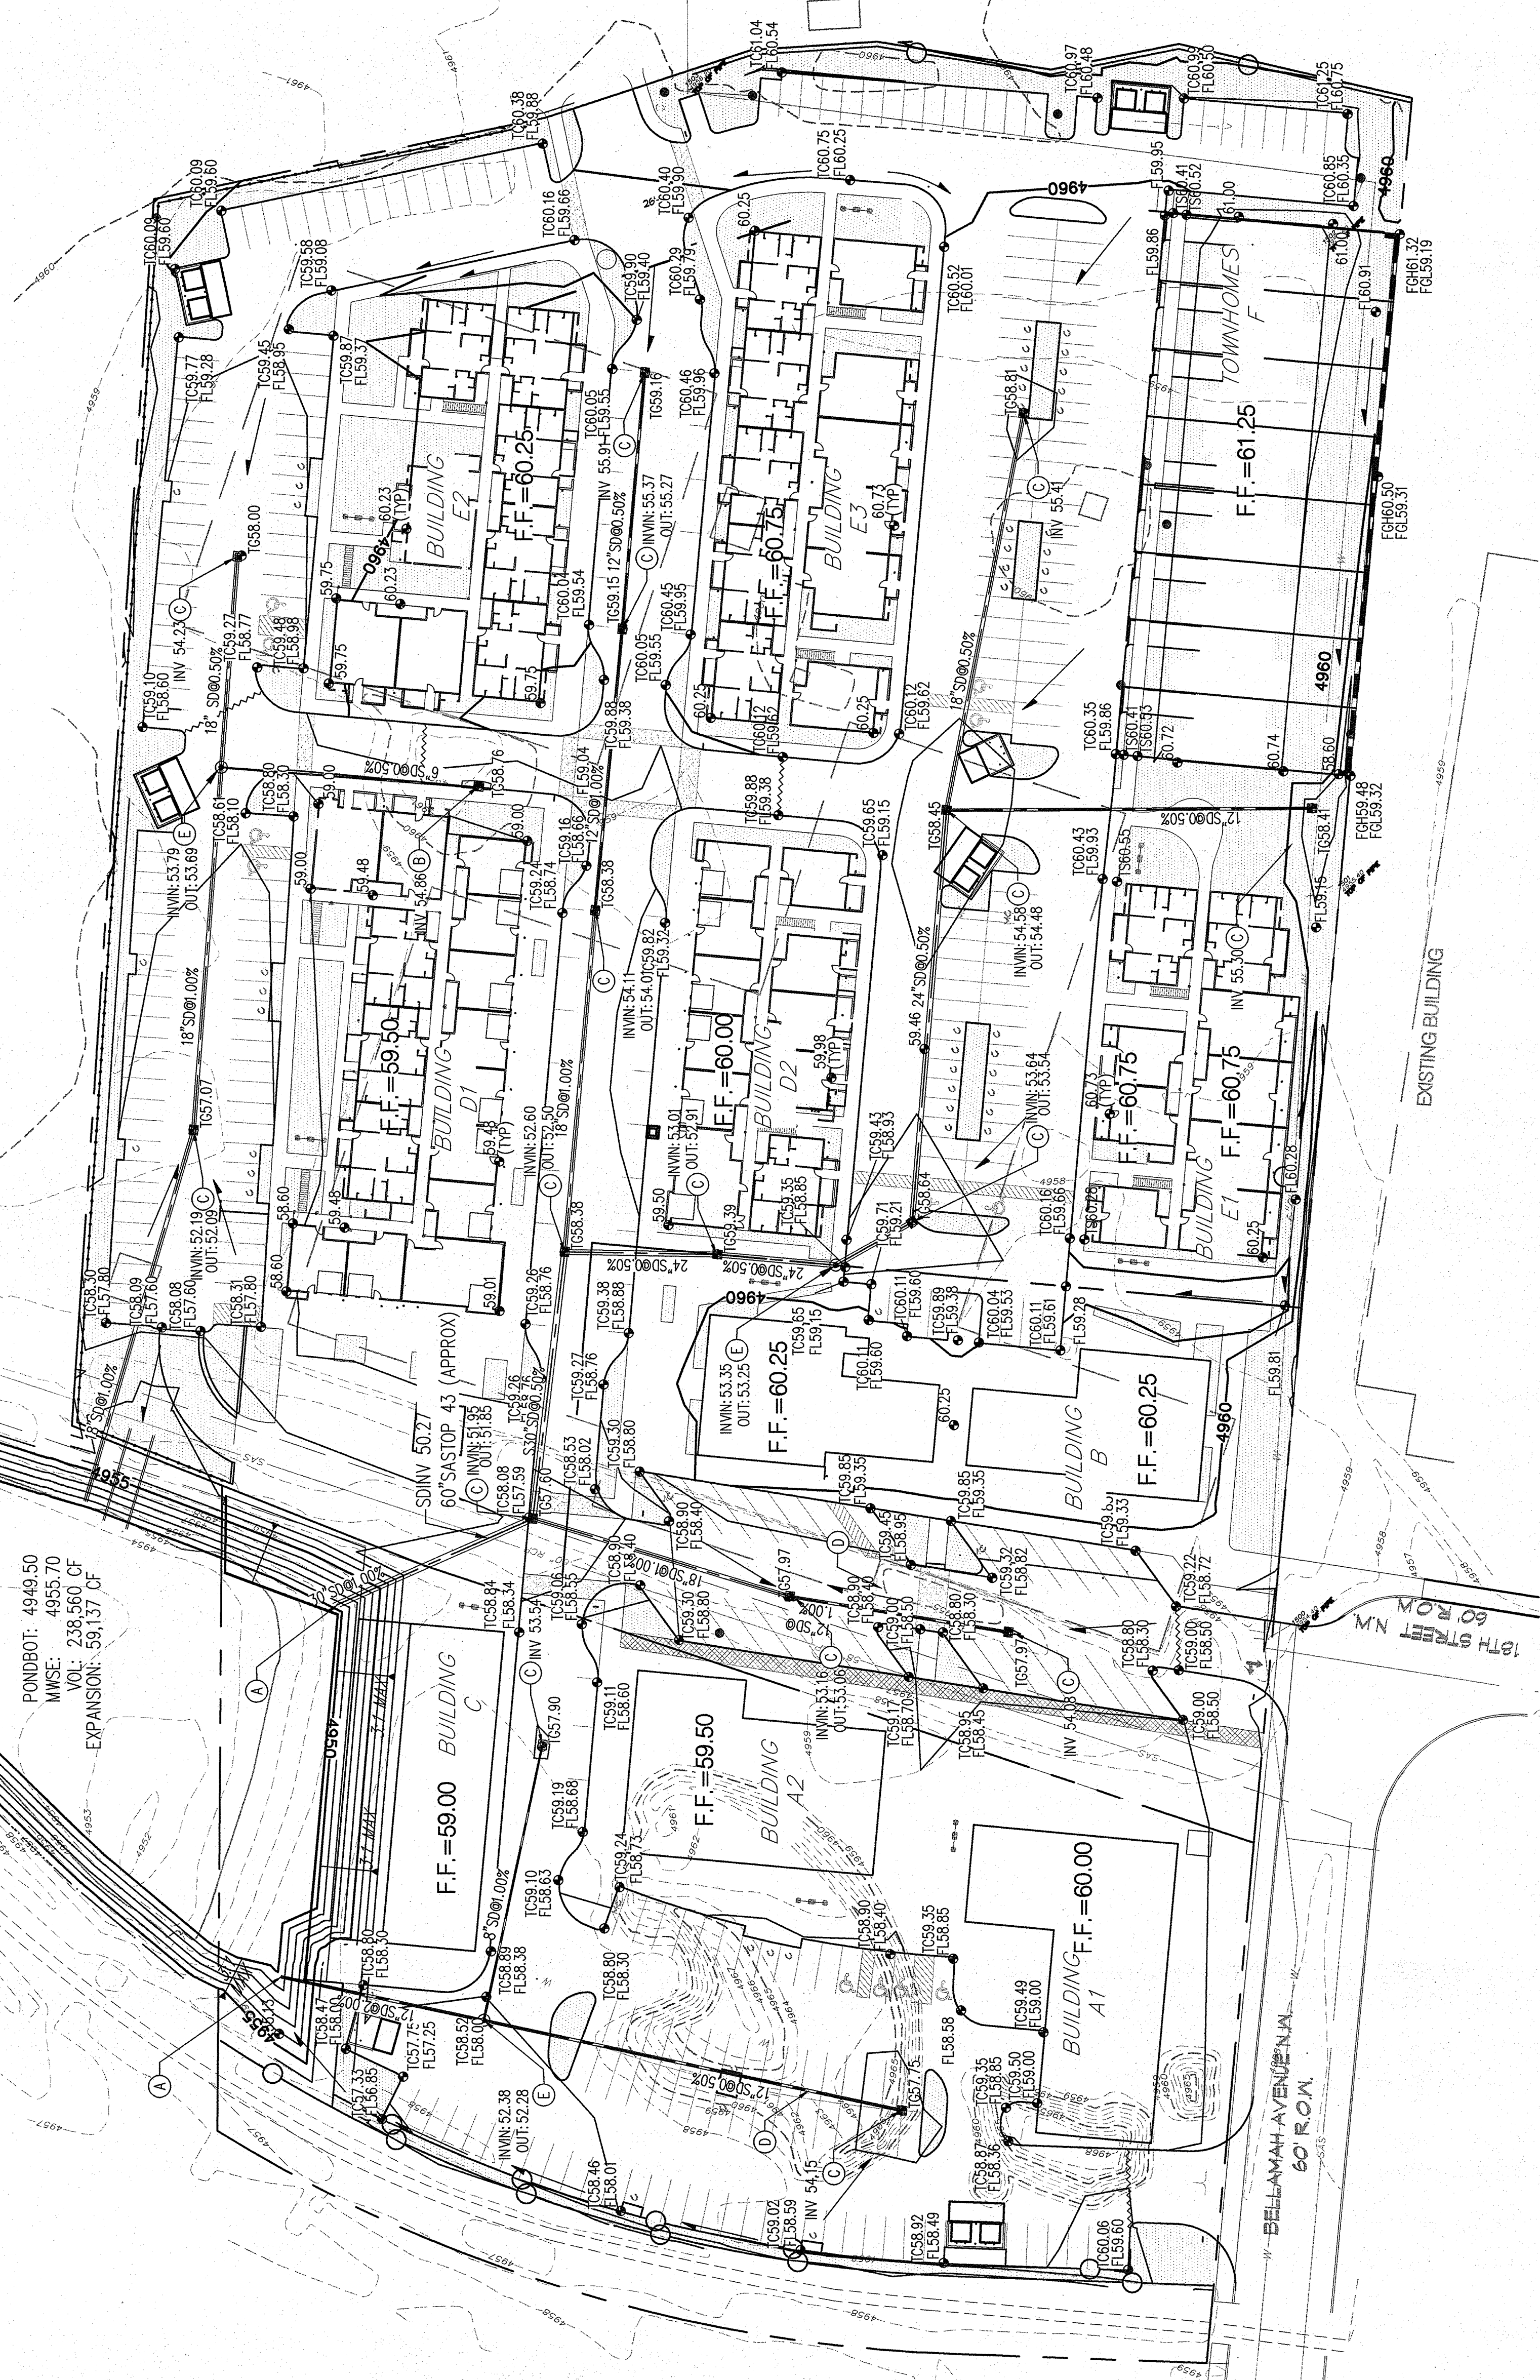

APPROVAL FOR ROUGH GRADING

Luiza A. Chen
Signature
7-13-07
Date