




GENERAL SHEET NOTES



- A. ALIGN CONTROL JOINT TO EDGE OF OPENINGS, UNLESS NOTED OTHERWISE
- B. EXPOSED EXTERIOR STEEL TO BE PAINTED, COLOR TO BE DETERMINED BY ARCHITECT.
- C. TENANT SIGNAGE SHALL BE SUBMITTED TO THE CITY FOR REVIEW AND APPROVAL UNDER SEPARATE PERMIT AND WILL MEET THE MAXIMUM AREA ALLOWED FOR EACH FACADE IN ACCORDANCE WITH THE CITY ZONING CODE.

REFERENCE KEYNOTES


LEGEND

-  2" EXTERIOR INSULATION FINISH SYSTEM (EIFS), ACCENT COLOR MEDIUM DARK GRAY
-  2" EXTERIOR INSULATION FINISH SYSTEM (EIFS), ACCENT COLOR MEDIUM LIGHT GRAY
-  BRICK VENEER, COLOR RED/BROWN


KEY PLAN

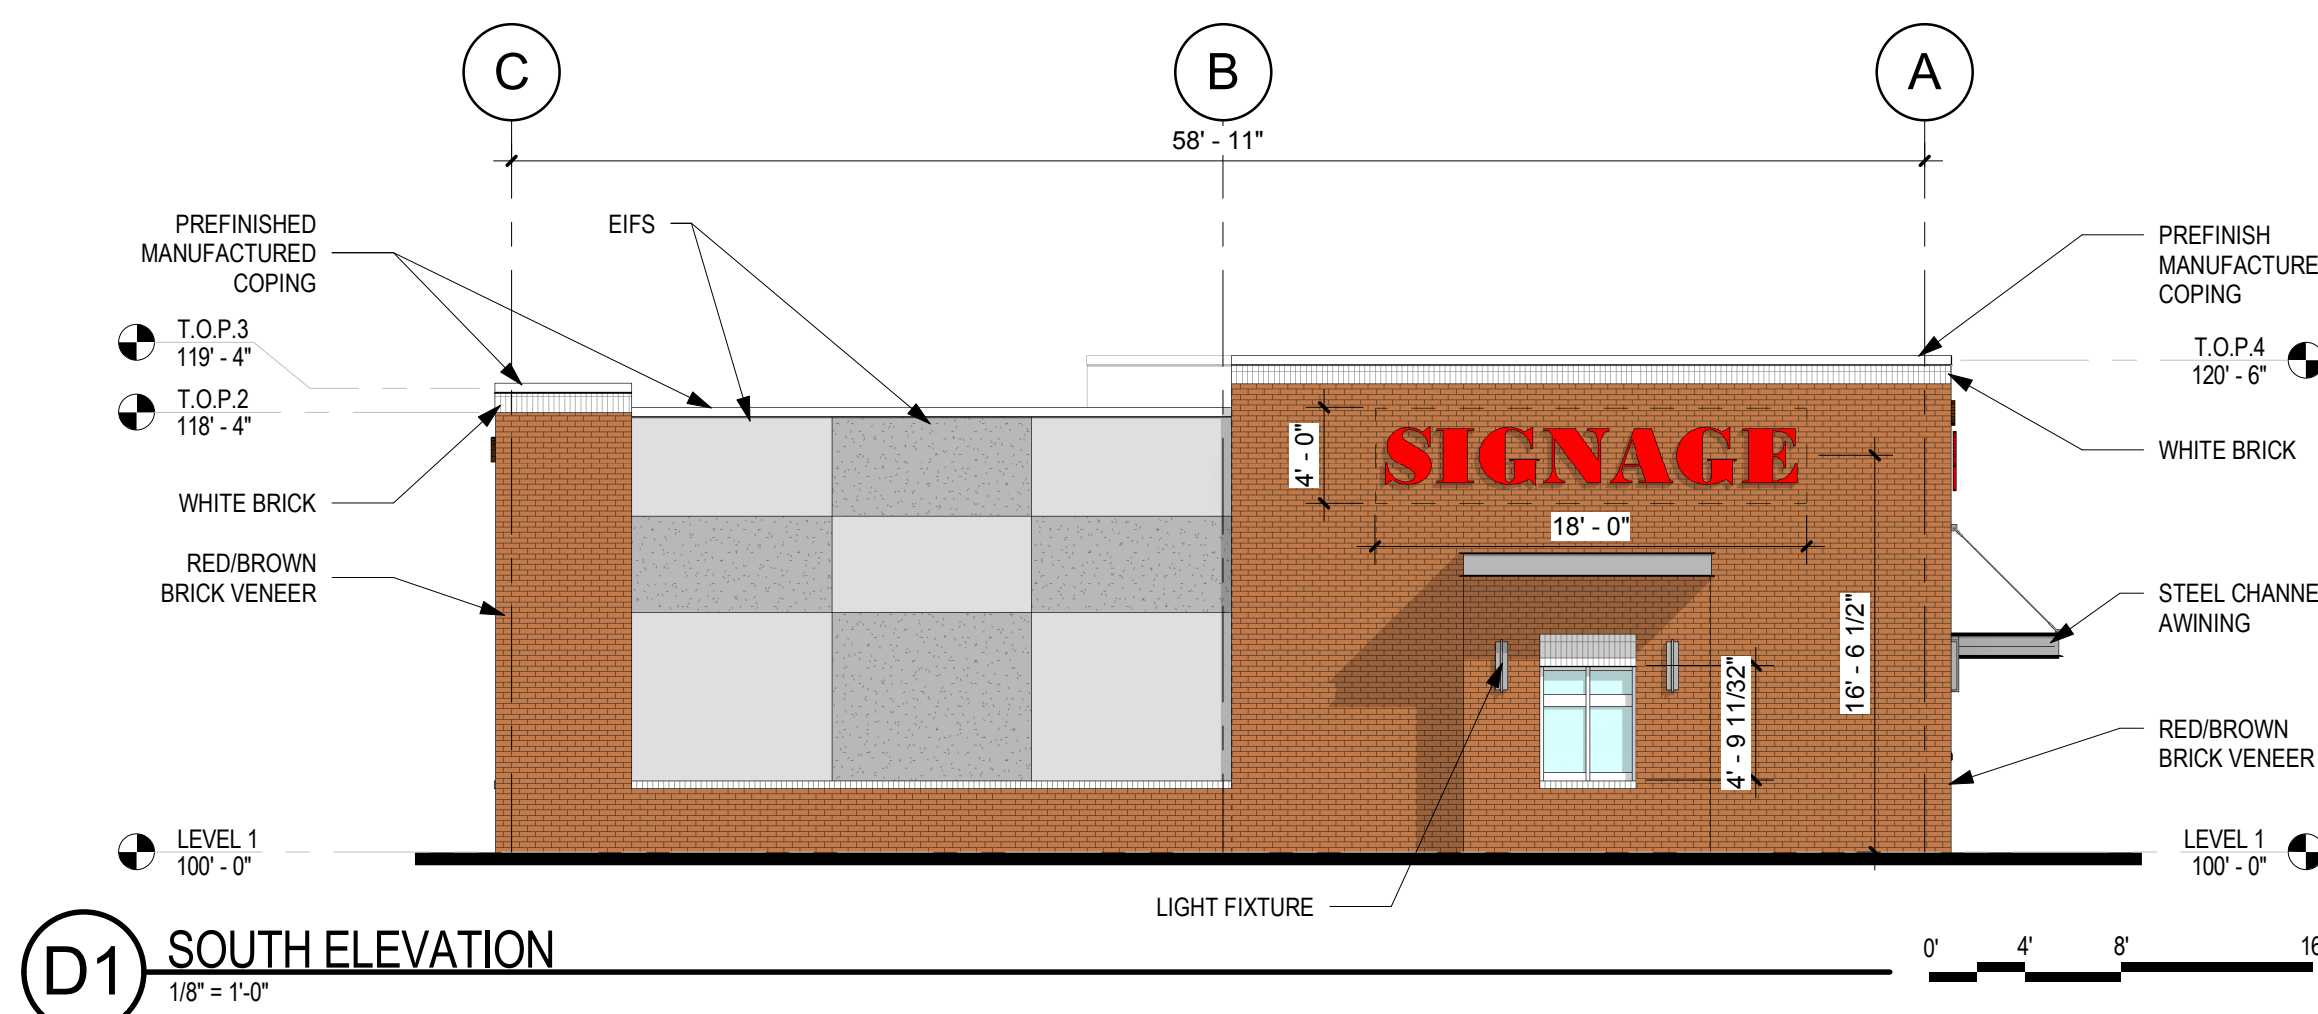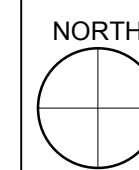


(D1) SOUTH ELEVATION
1/8" = 1'-0"

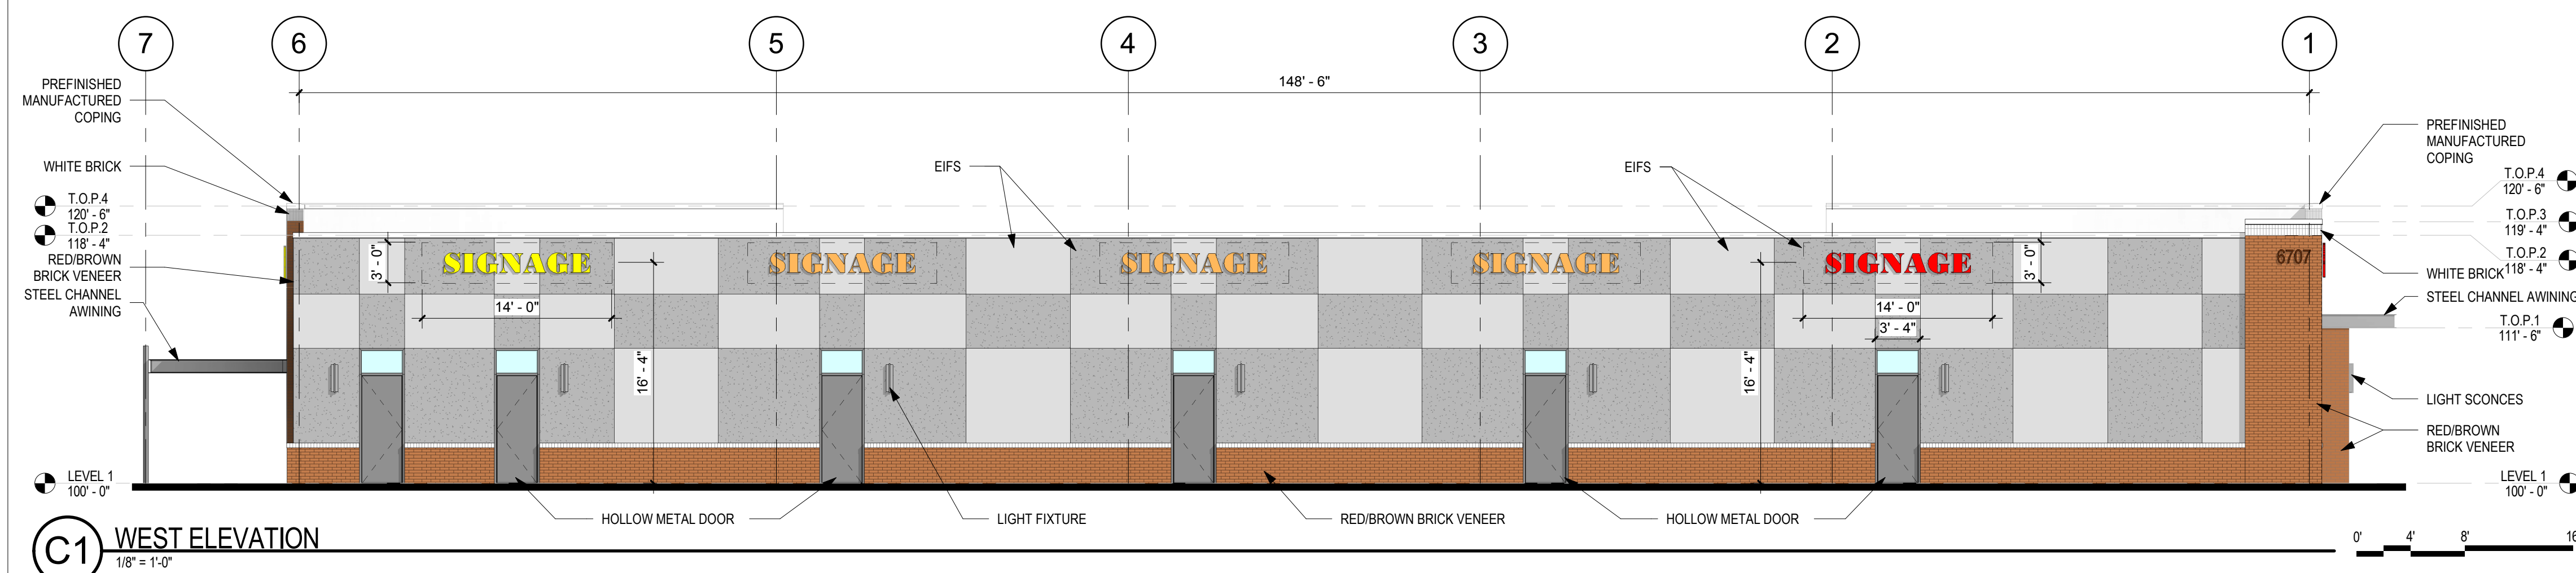

(C1) WEST ELEVATION
1/8" = 1'-0"

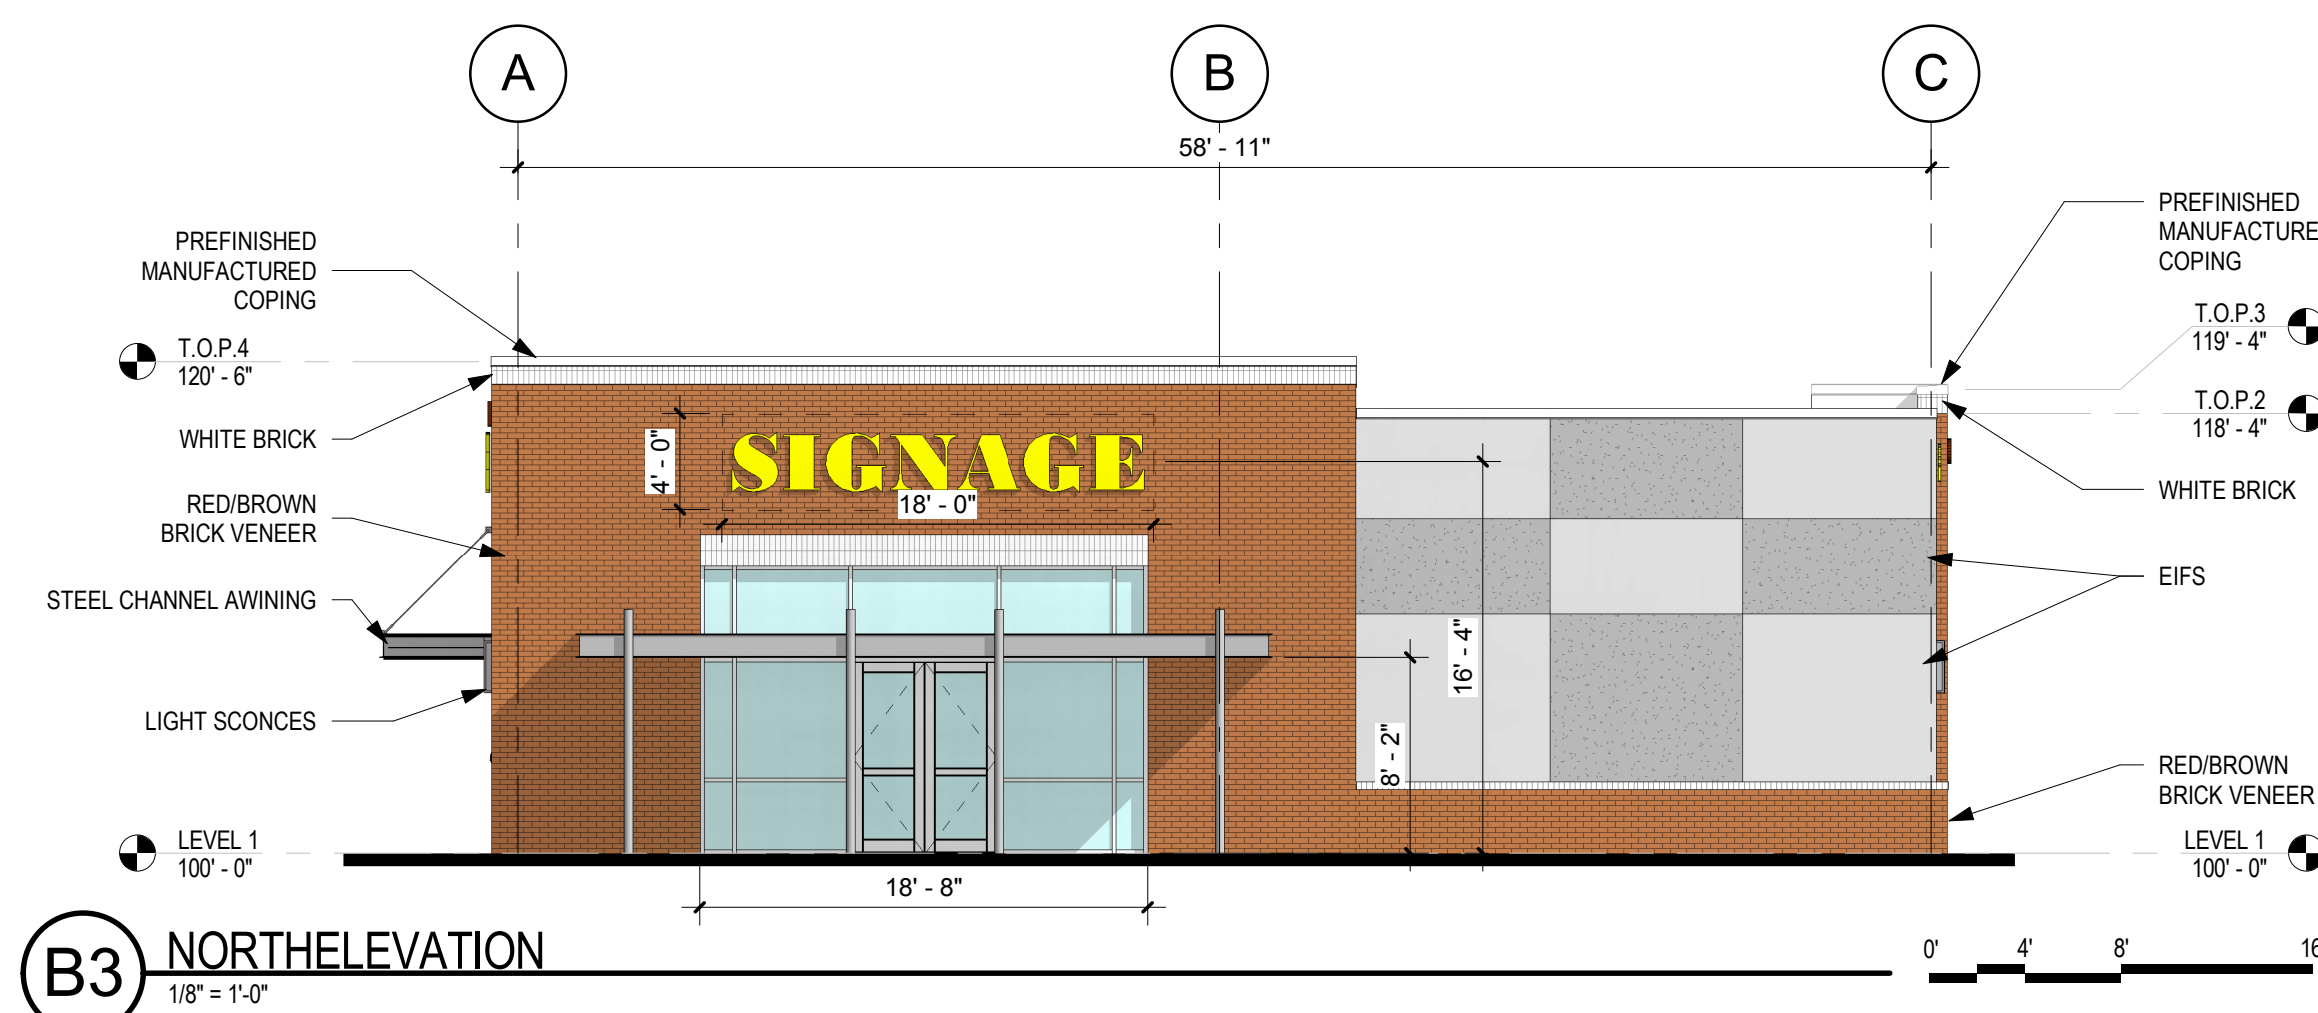

(B3) NORTHELEVATION
1/8" = 1'-0"

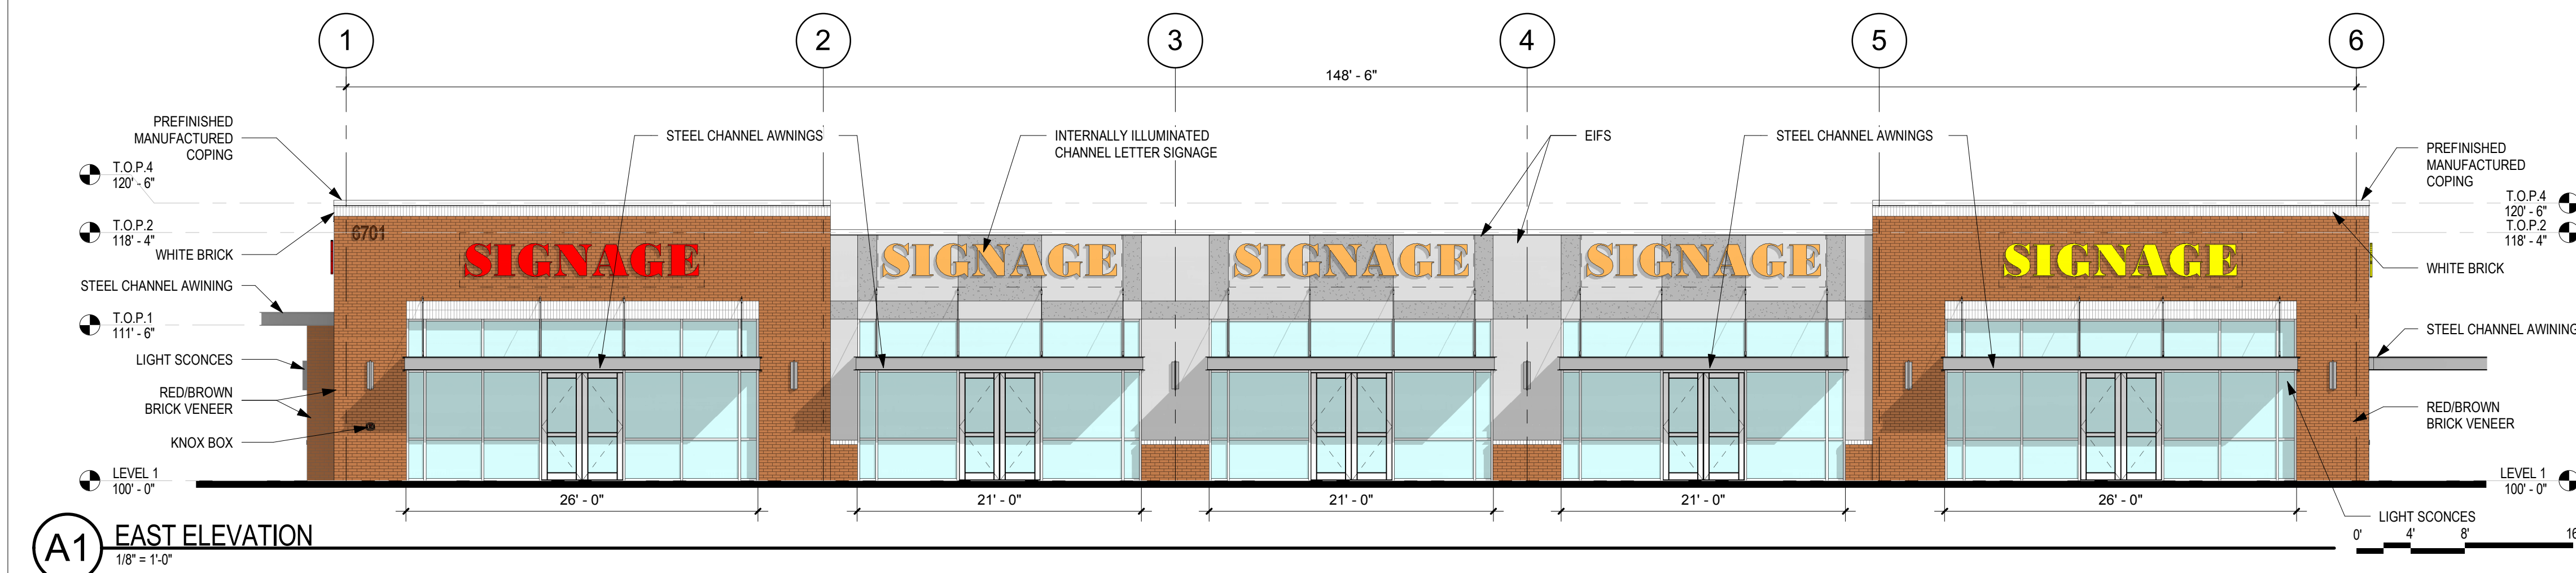

(A1) EAST ELEVATION
1/8" = 1'-0"

3/9/2018 9:31:19 AM