




**F** RETAIL/OFFICE MONUMENT SIGN  
1/4" = 1'-0"

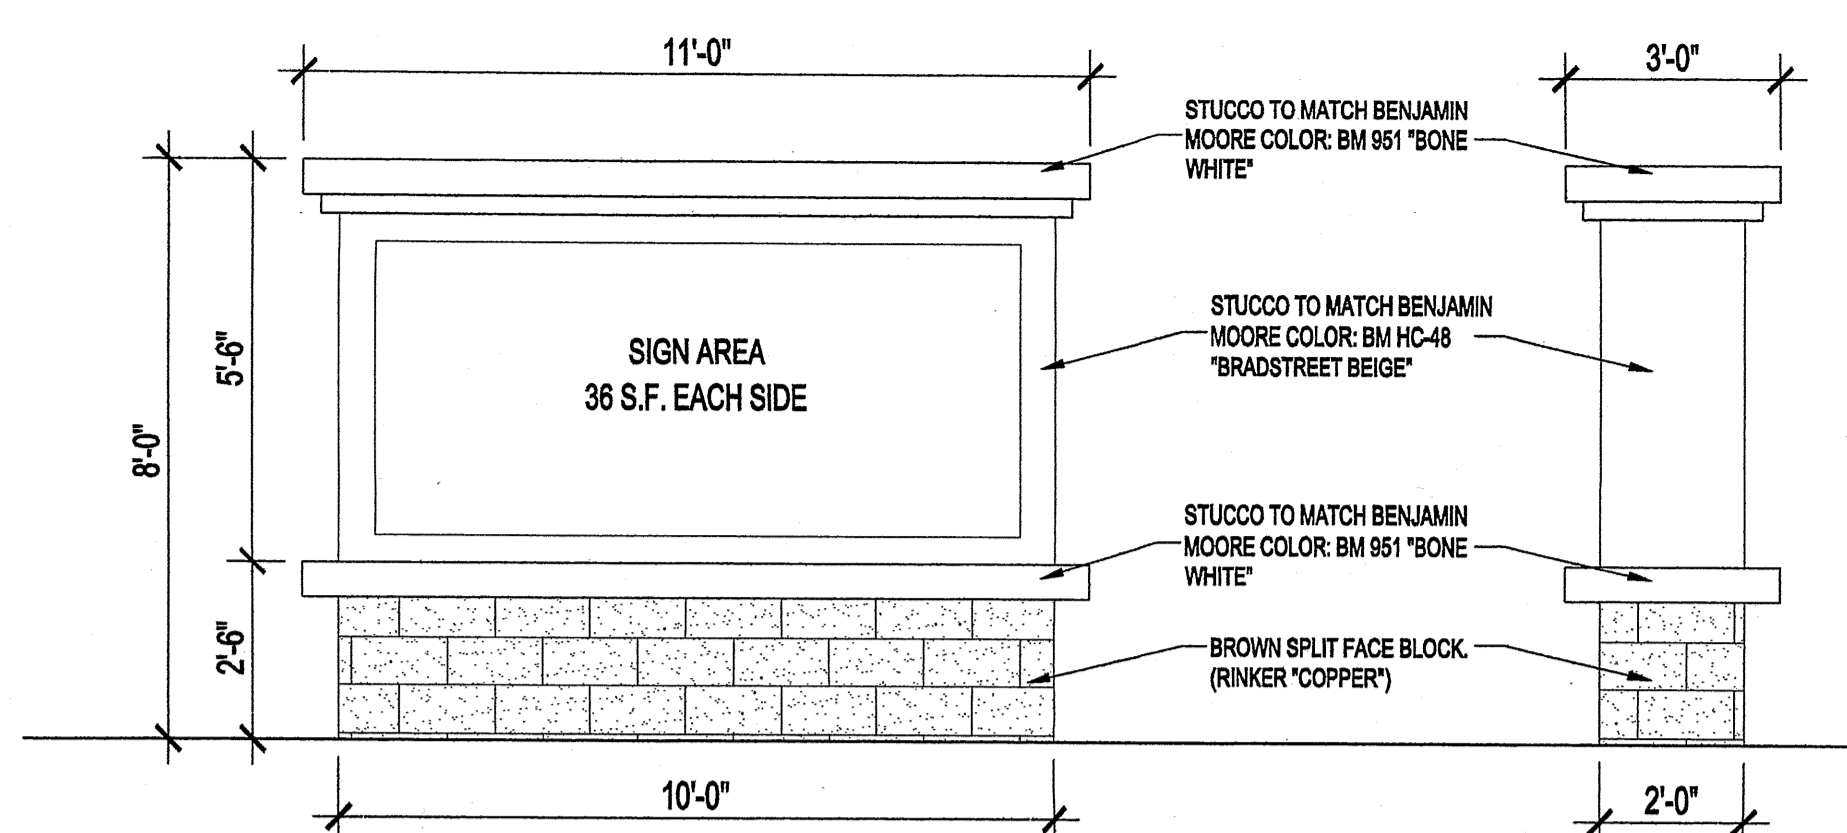


**E** BANK MONUMENT SIGN  
1/4" = 1'-0"

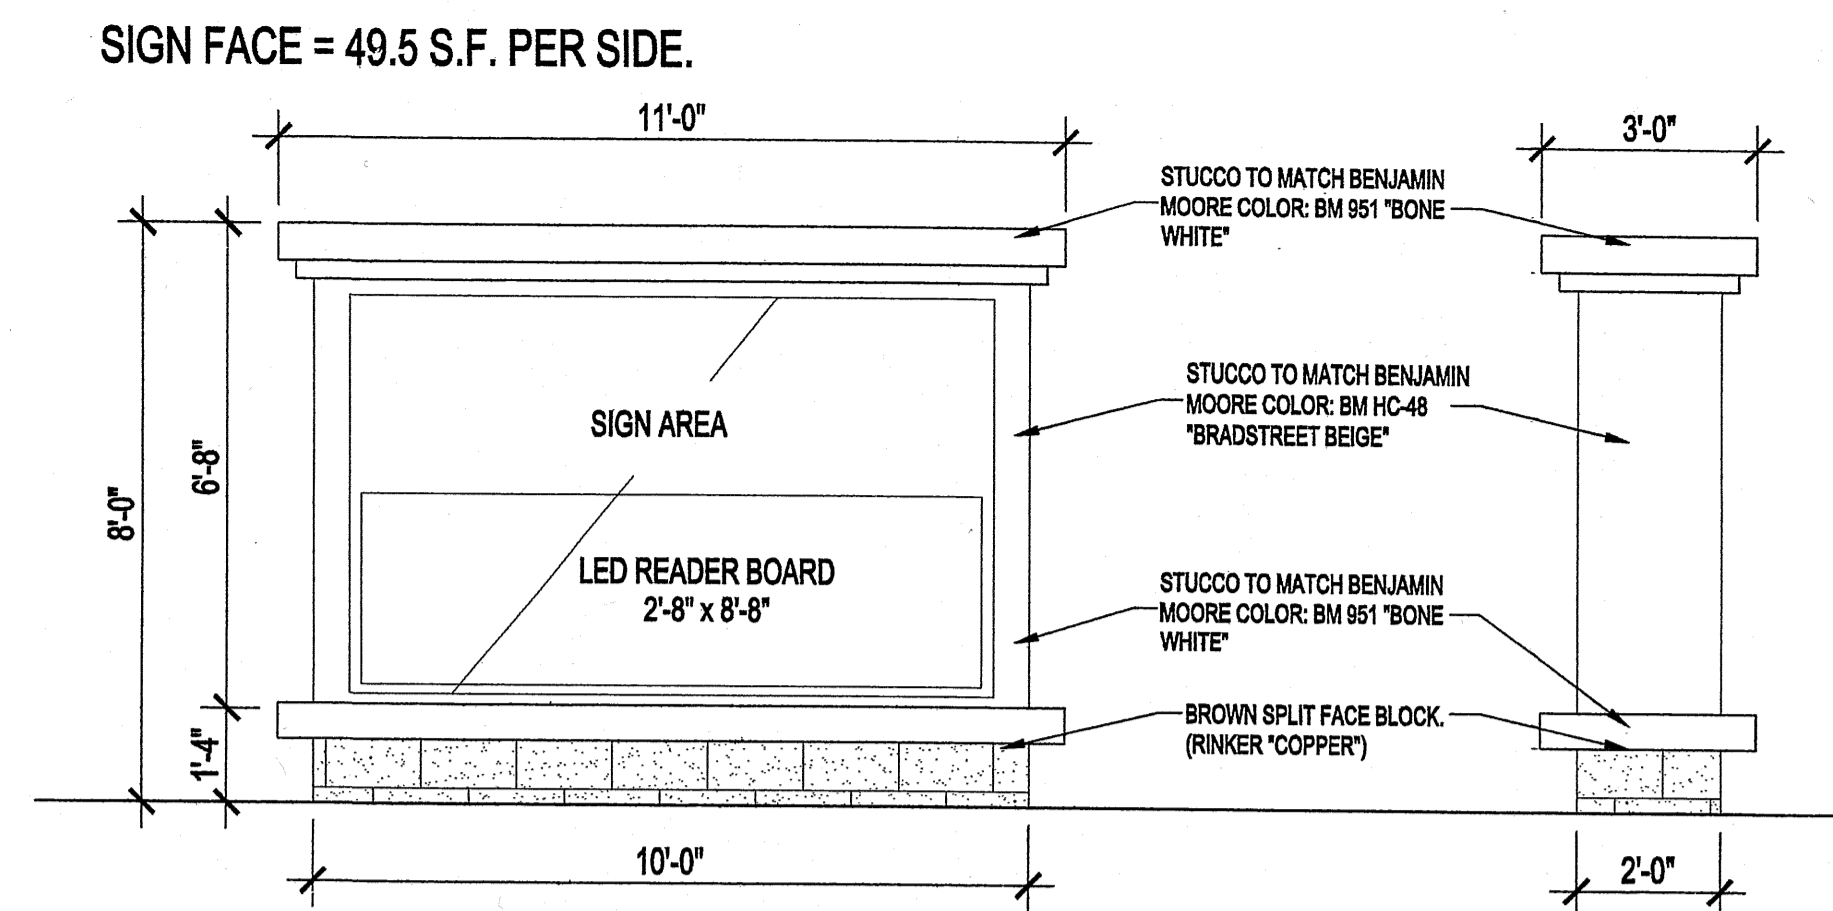


**D** PHARMACY MONUMENT SIGN  
3/8" = 1'-0"

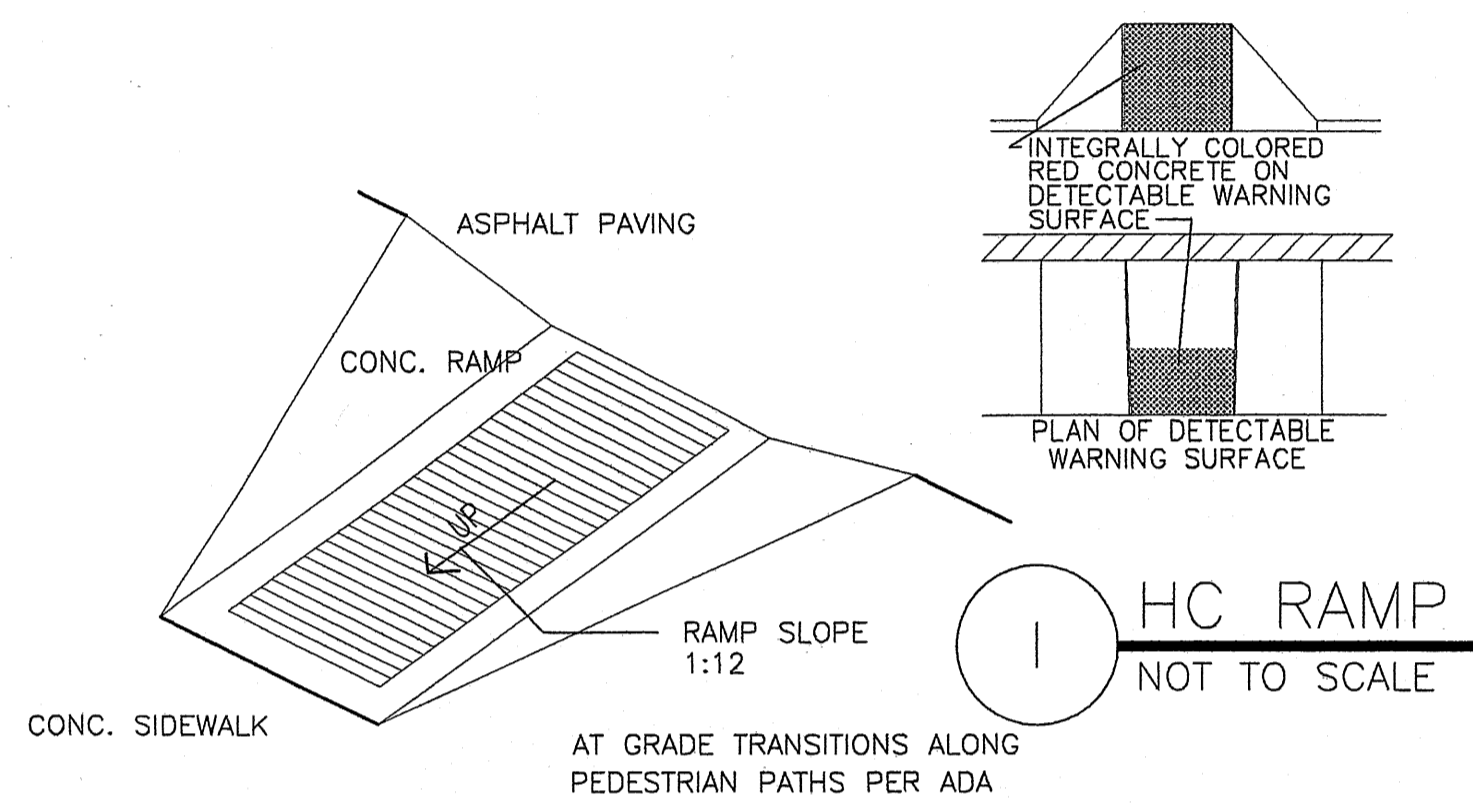


**I** HC RAMP  
NOT TO SCALE

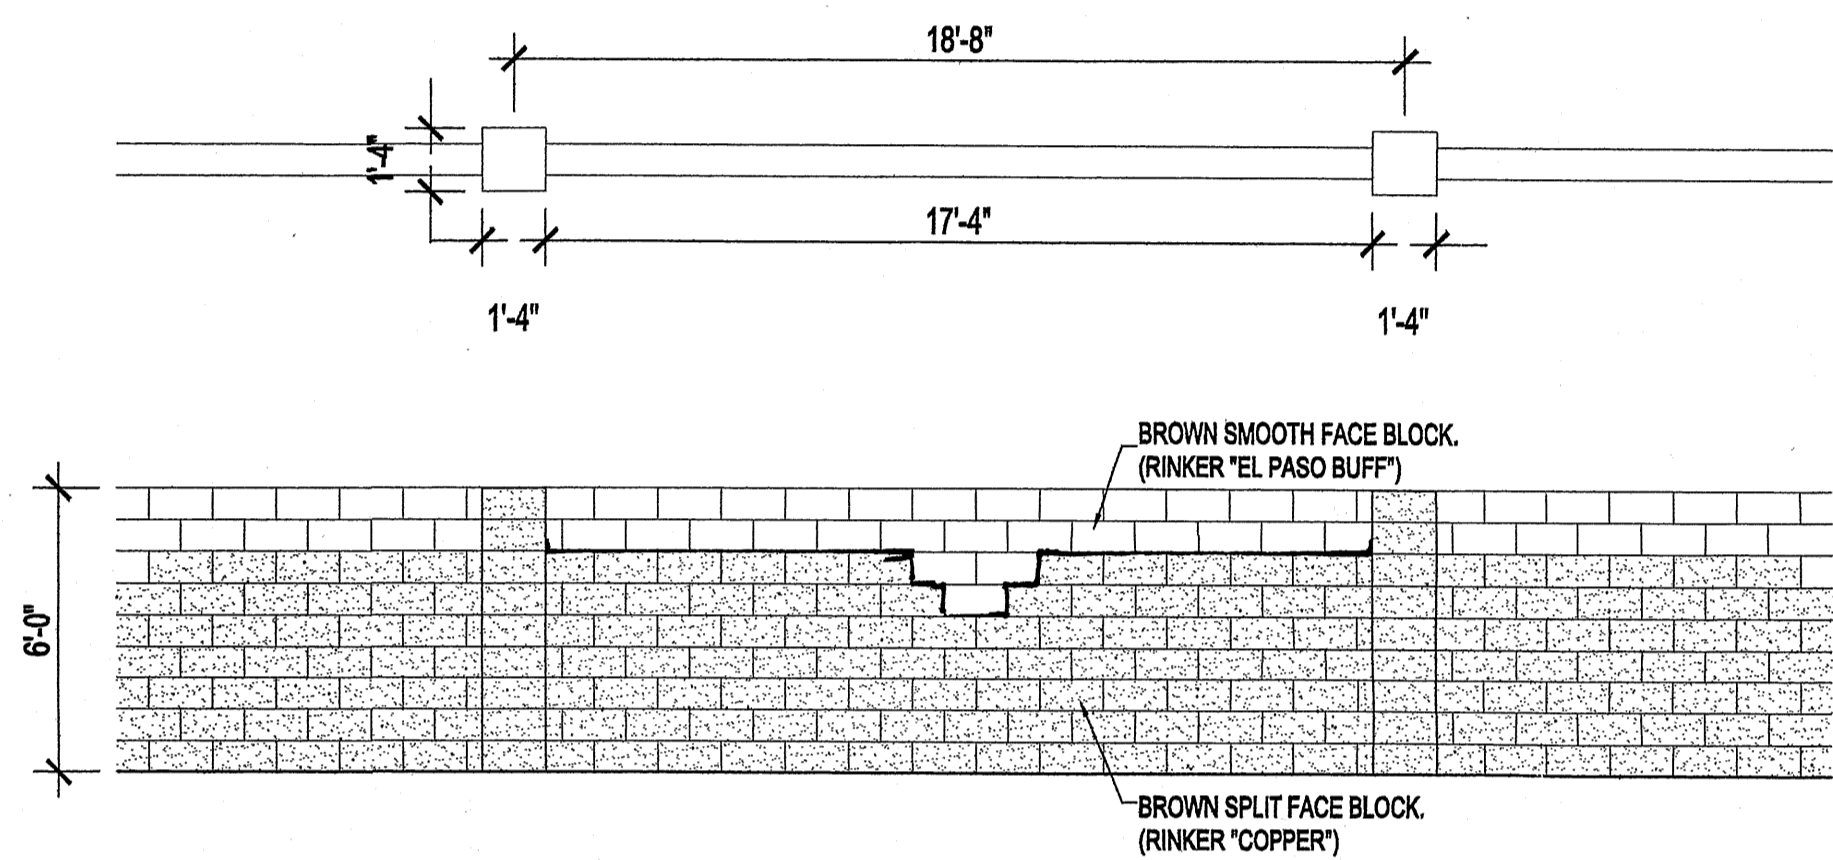


**H** SCREEN WALL  
NOT TO SCALE

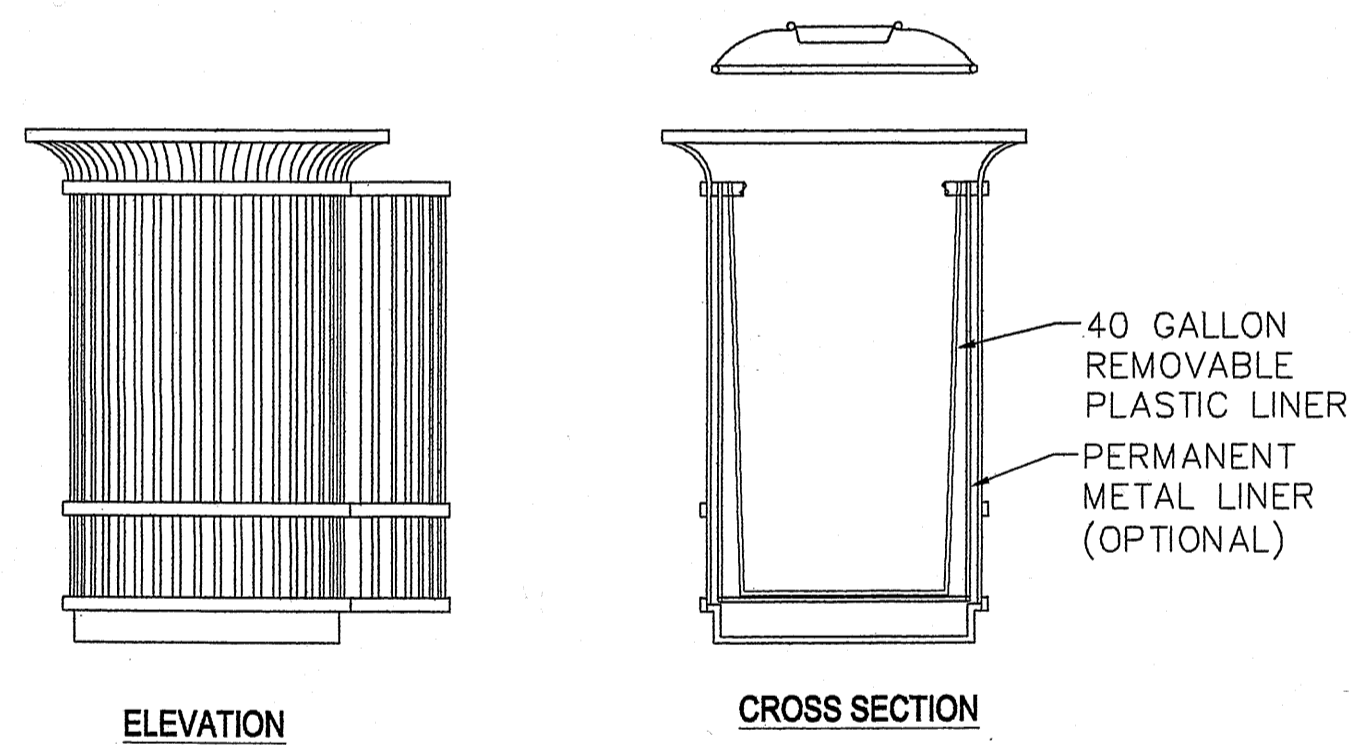


**D** TYPICAL TRASHCAN ENCLOSURE  
N.T.S.

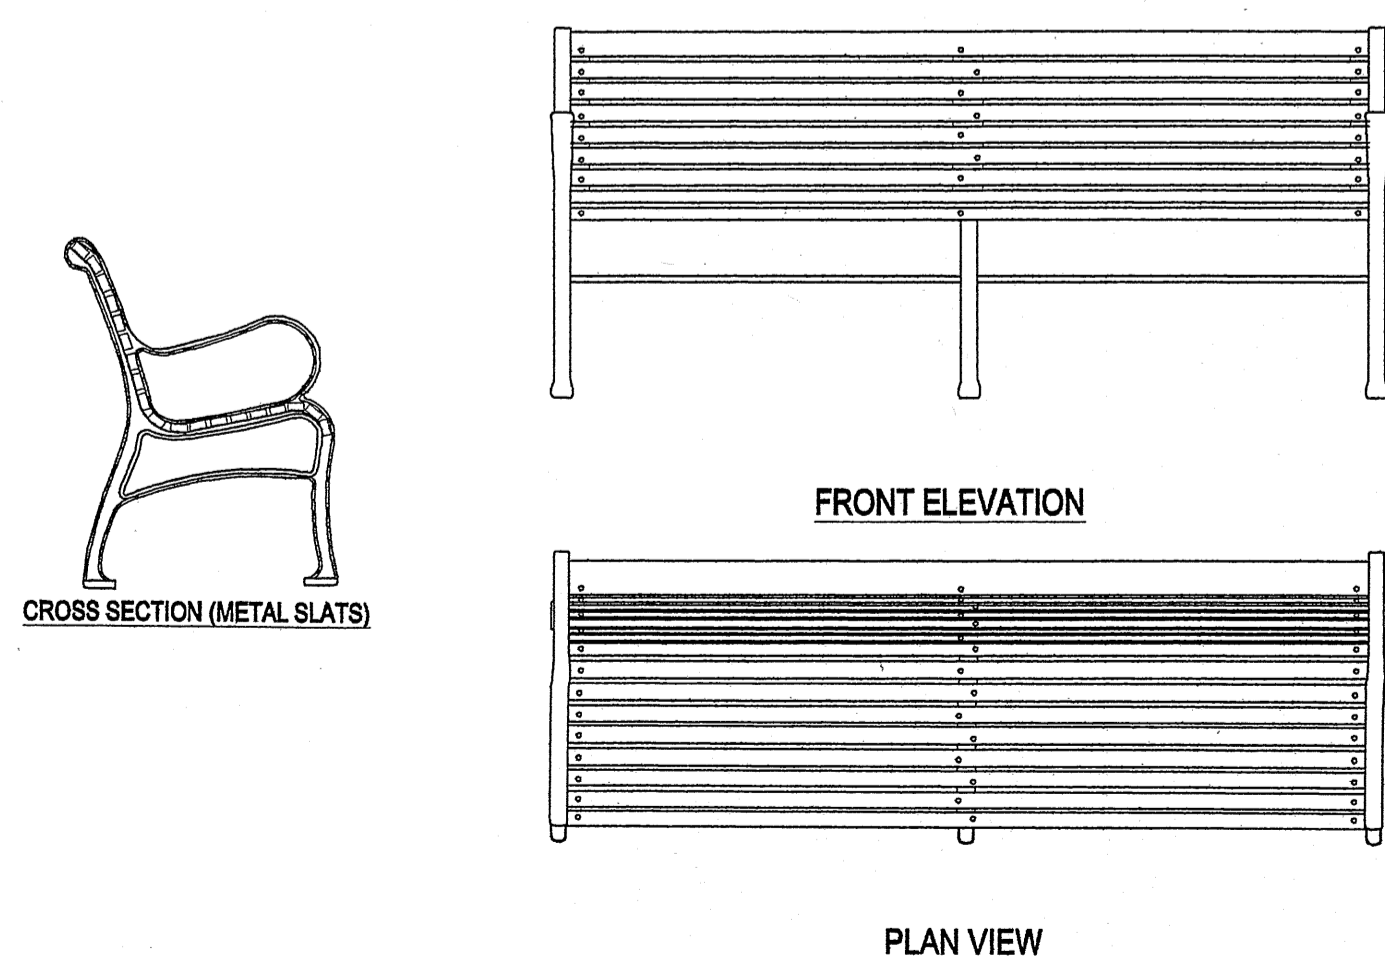


**C** TYPICAL BENCH  
N.T.S.

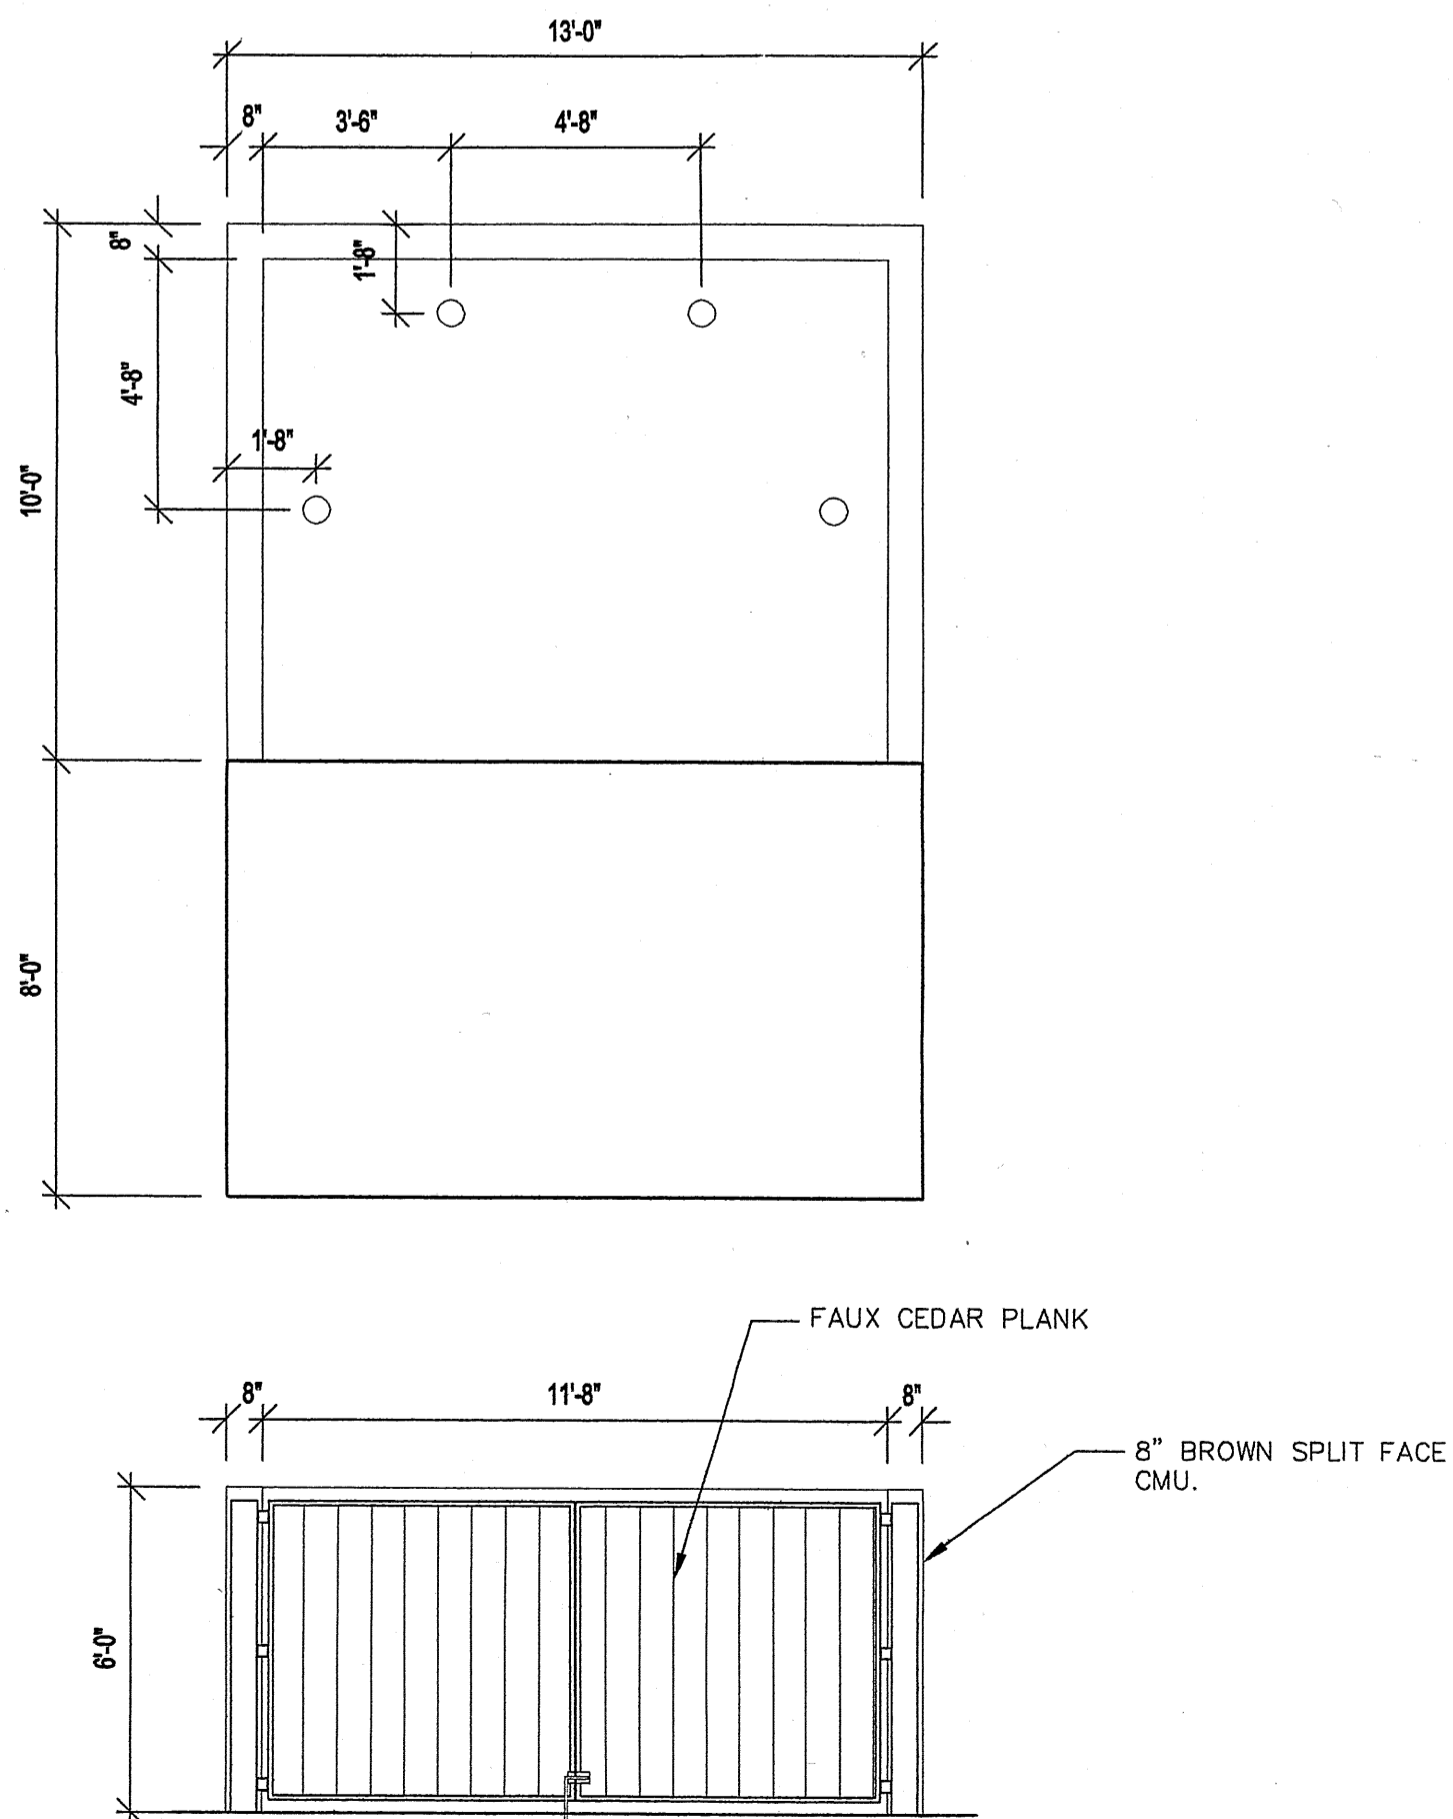

**B** DUMPSTER ENCLOSURE  
N.T.S.

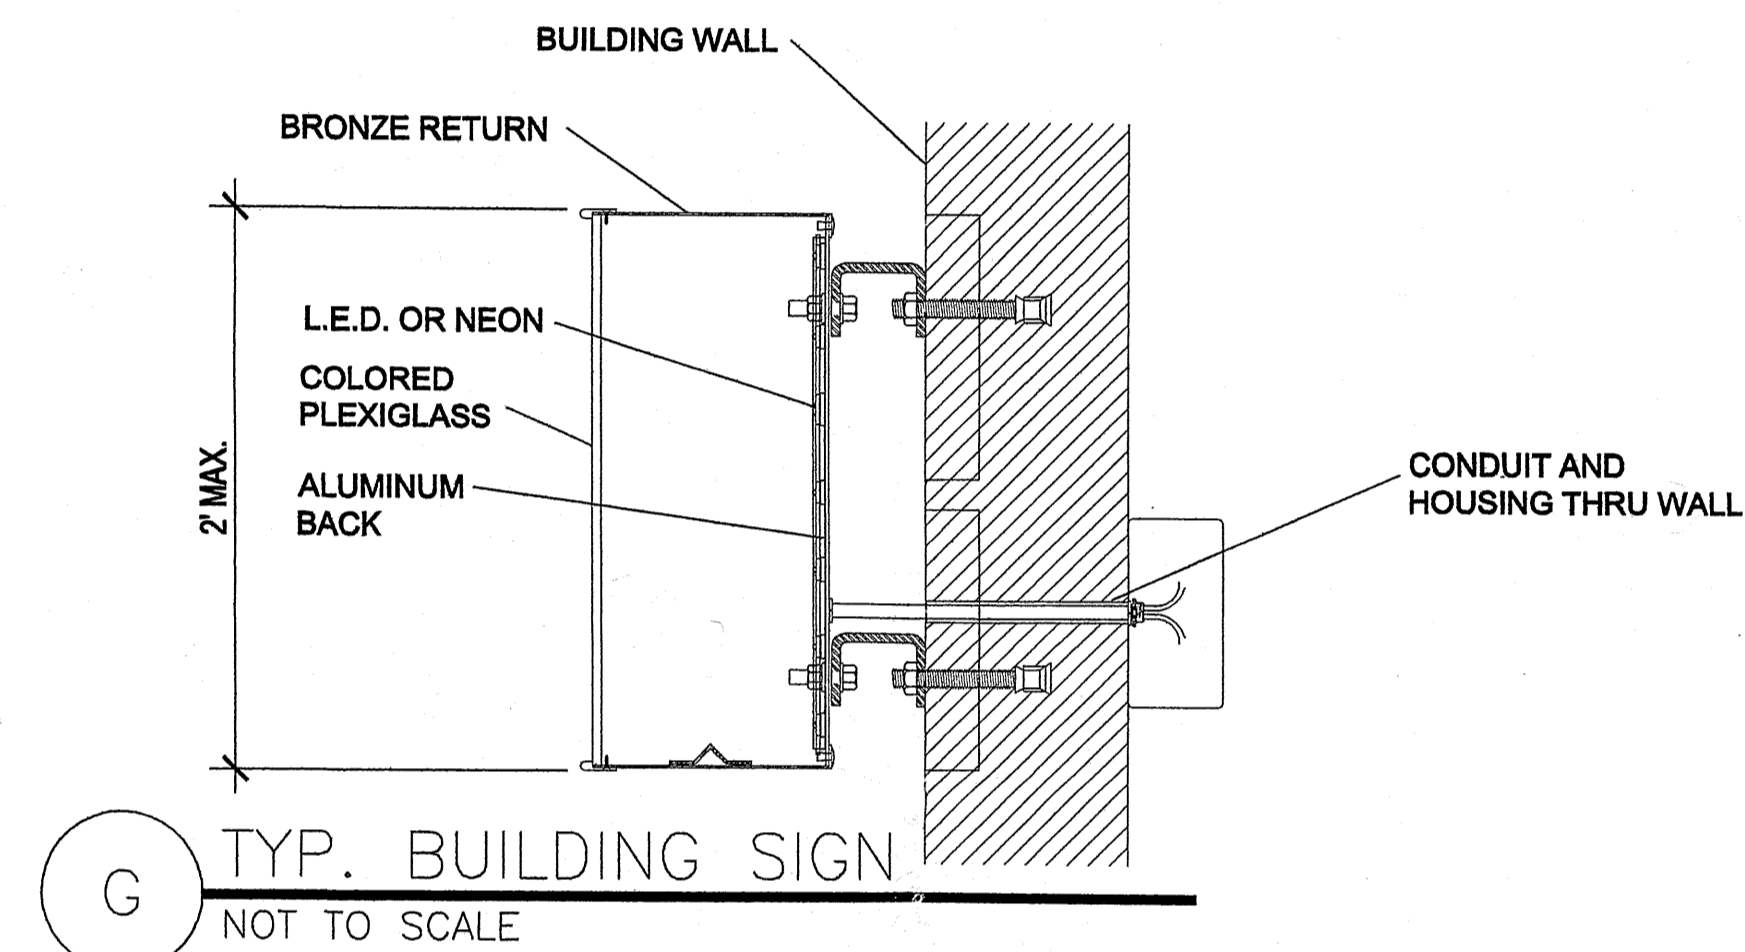


**G** TYP. BUILDING SIGN  
NOT TO SCALE

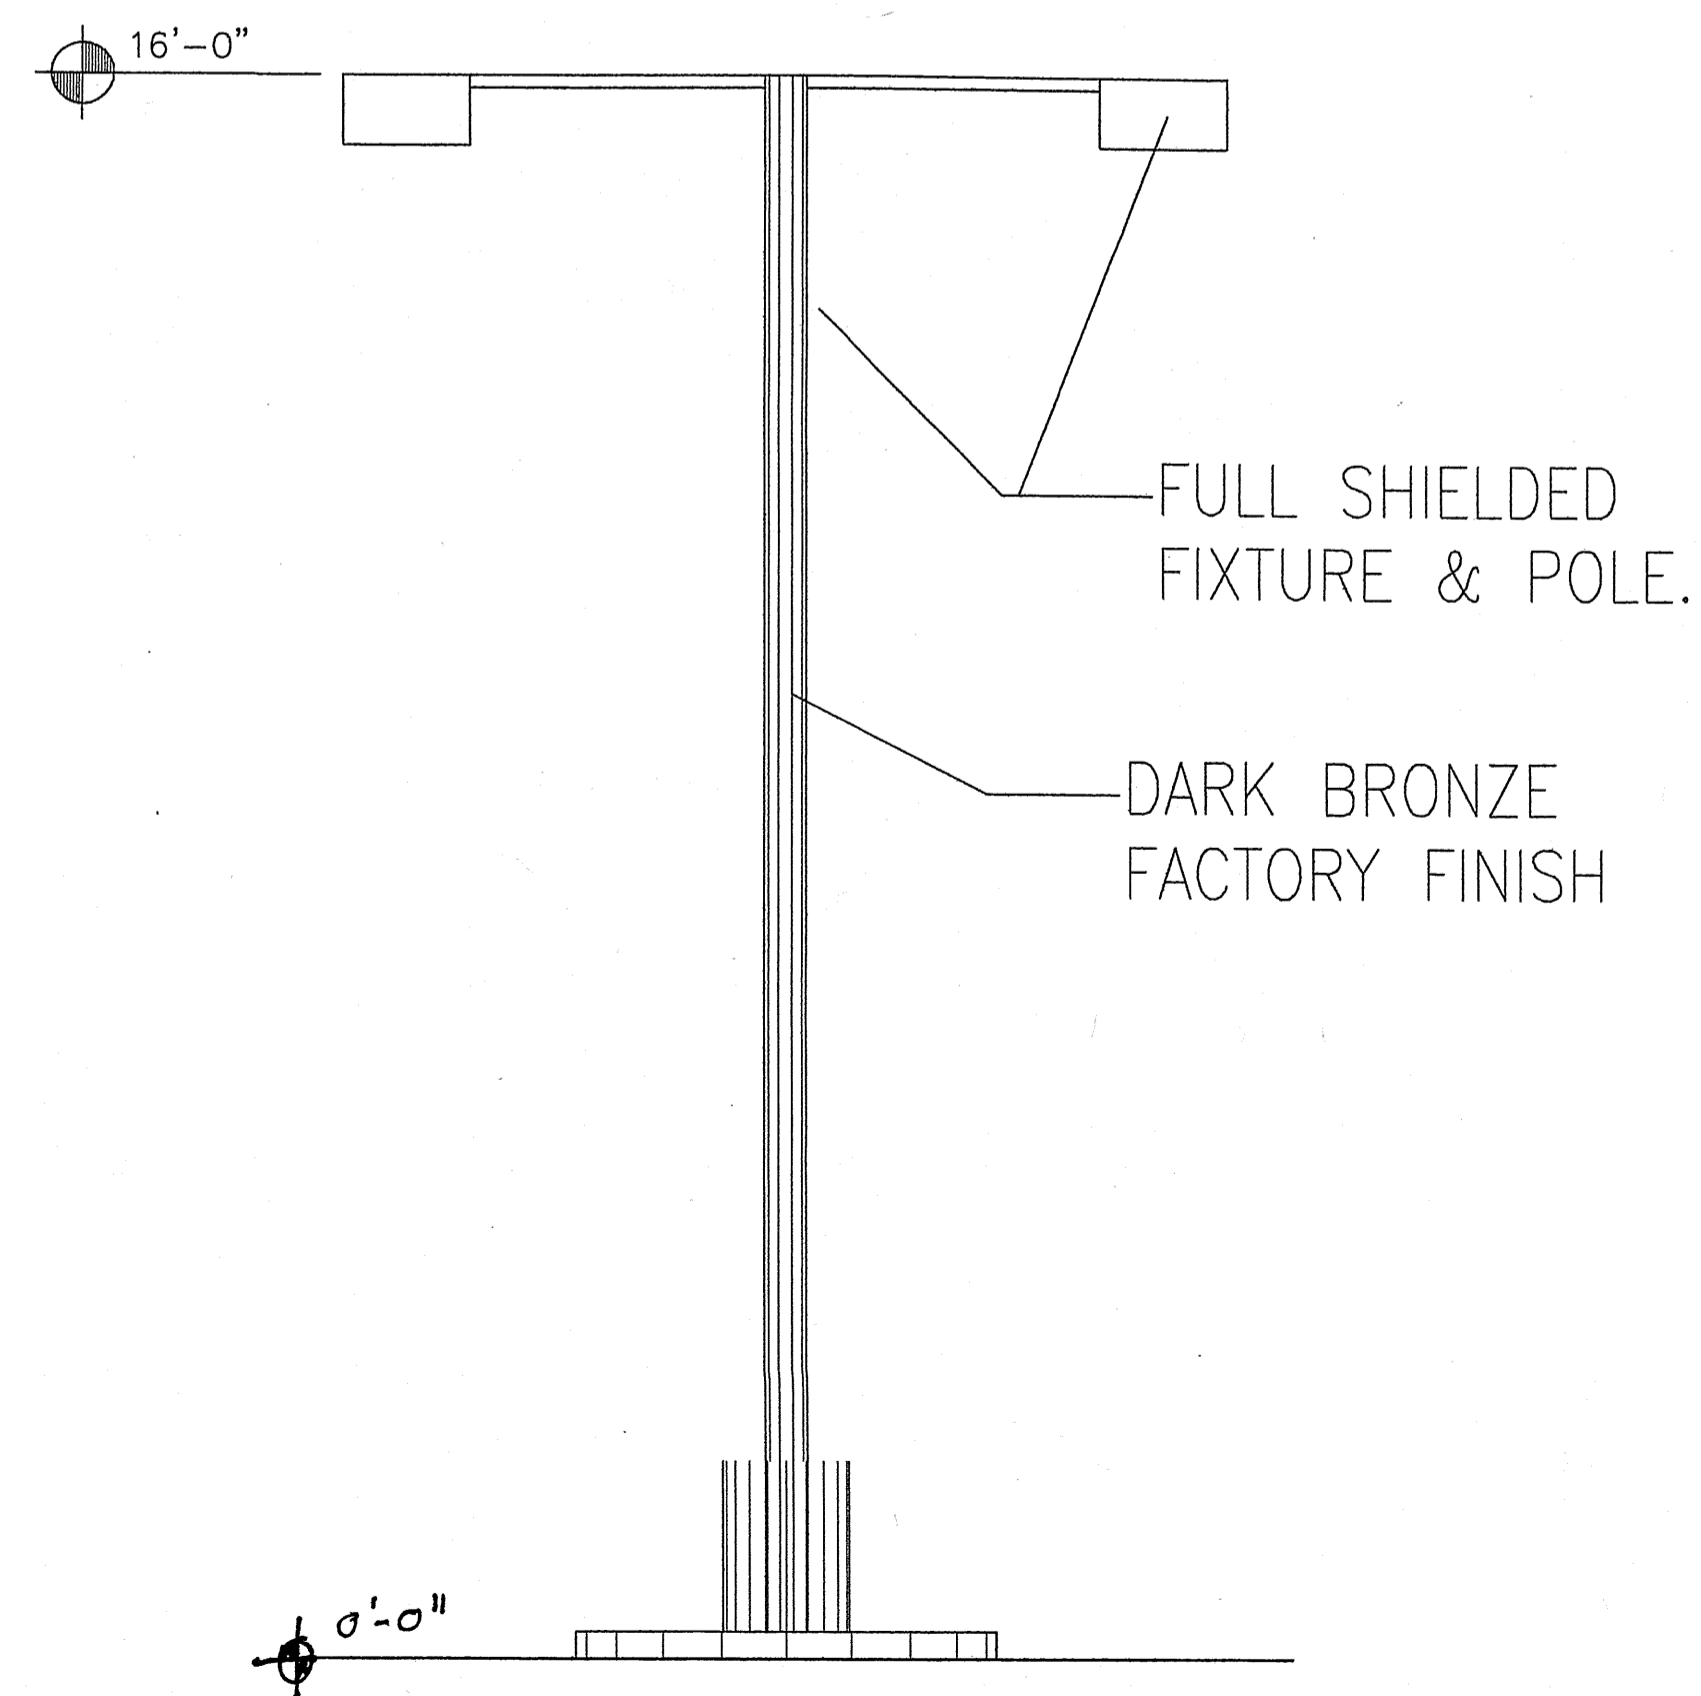

**A** SITE LIGHTING  
N.T.S.

REV	DATE	BY	REVISION
1			
2			
3			
4	2.14.08	JIS	DRB COMMENTS
5	12.20.07	JIS	ERC CONDITIONS
6	11.1.07	JIS	PLANNER COMMENTS

  
 GEORGE RAINHART, ARCHITECT AND ASSOCIATES P.C.  
 2325 SAN PEDRO NE., SUITE 2-B  
 ALBUQUERQUE, NEW MEXICO 87110  
 PHONE (505) 884-9110 FAX (505) 837-9877

PROJECT TITLE  
**PASEO DEL NORTE & VENTURA**  
 PASEO DEL NORTE AND VENTURA  
 ALBUQUERQUE, NM  
 PROJECT MANAGER  
 JOB NO.  
 DRAWN BY:  
 JCS

SHEET TITLE  
**SITE PLAN DETAILS**

DATE:  
 6.22.07  
 SCALE:  
 AS NOTED  
 sheet:  
**AS4**  
 of.

APPROVED DRB