


VICINITY MAP	
DRB ADMINISTRATIVE	DATE
SITE PLAN AMENDMENT	
PROJECT NO. 100-9442	
APPLICATION NO. 100-9442	
PLANNING DIRECTOR	DATE

- SHEET INDEX**
1. SITE PLAN
 2. LANDSCAPE PLAN
 3. GRADING PLAN
 4. BUILDING ELEVATIONS

ARCHITECT: [Signature]
 ENGINEER: [Signature]
 DATE: July 31, 1998
 SHEET: 1 of 1
DRB-1 of 1

1009442

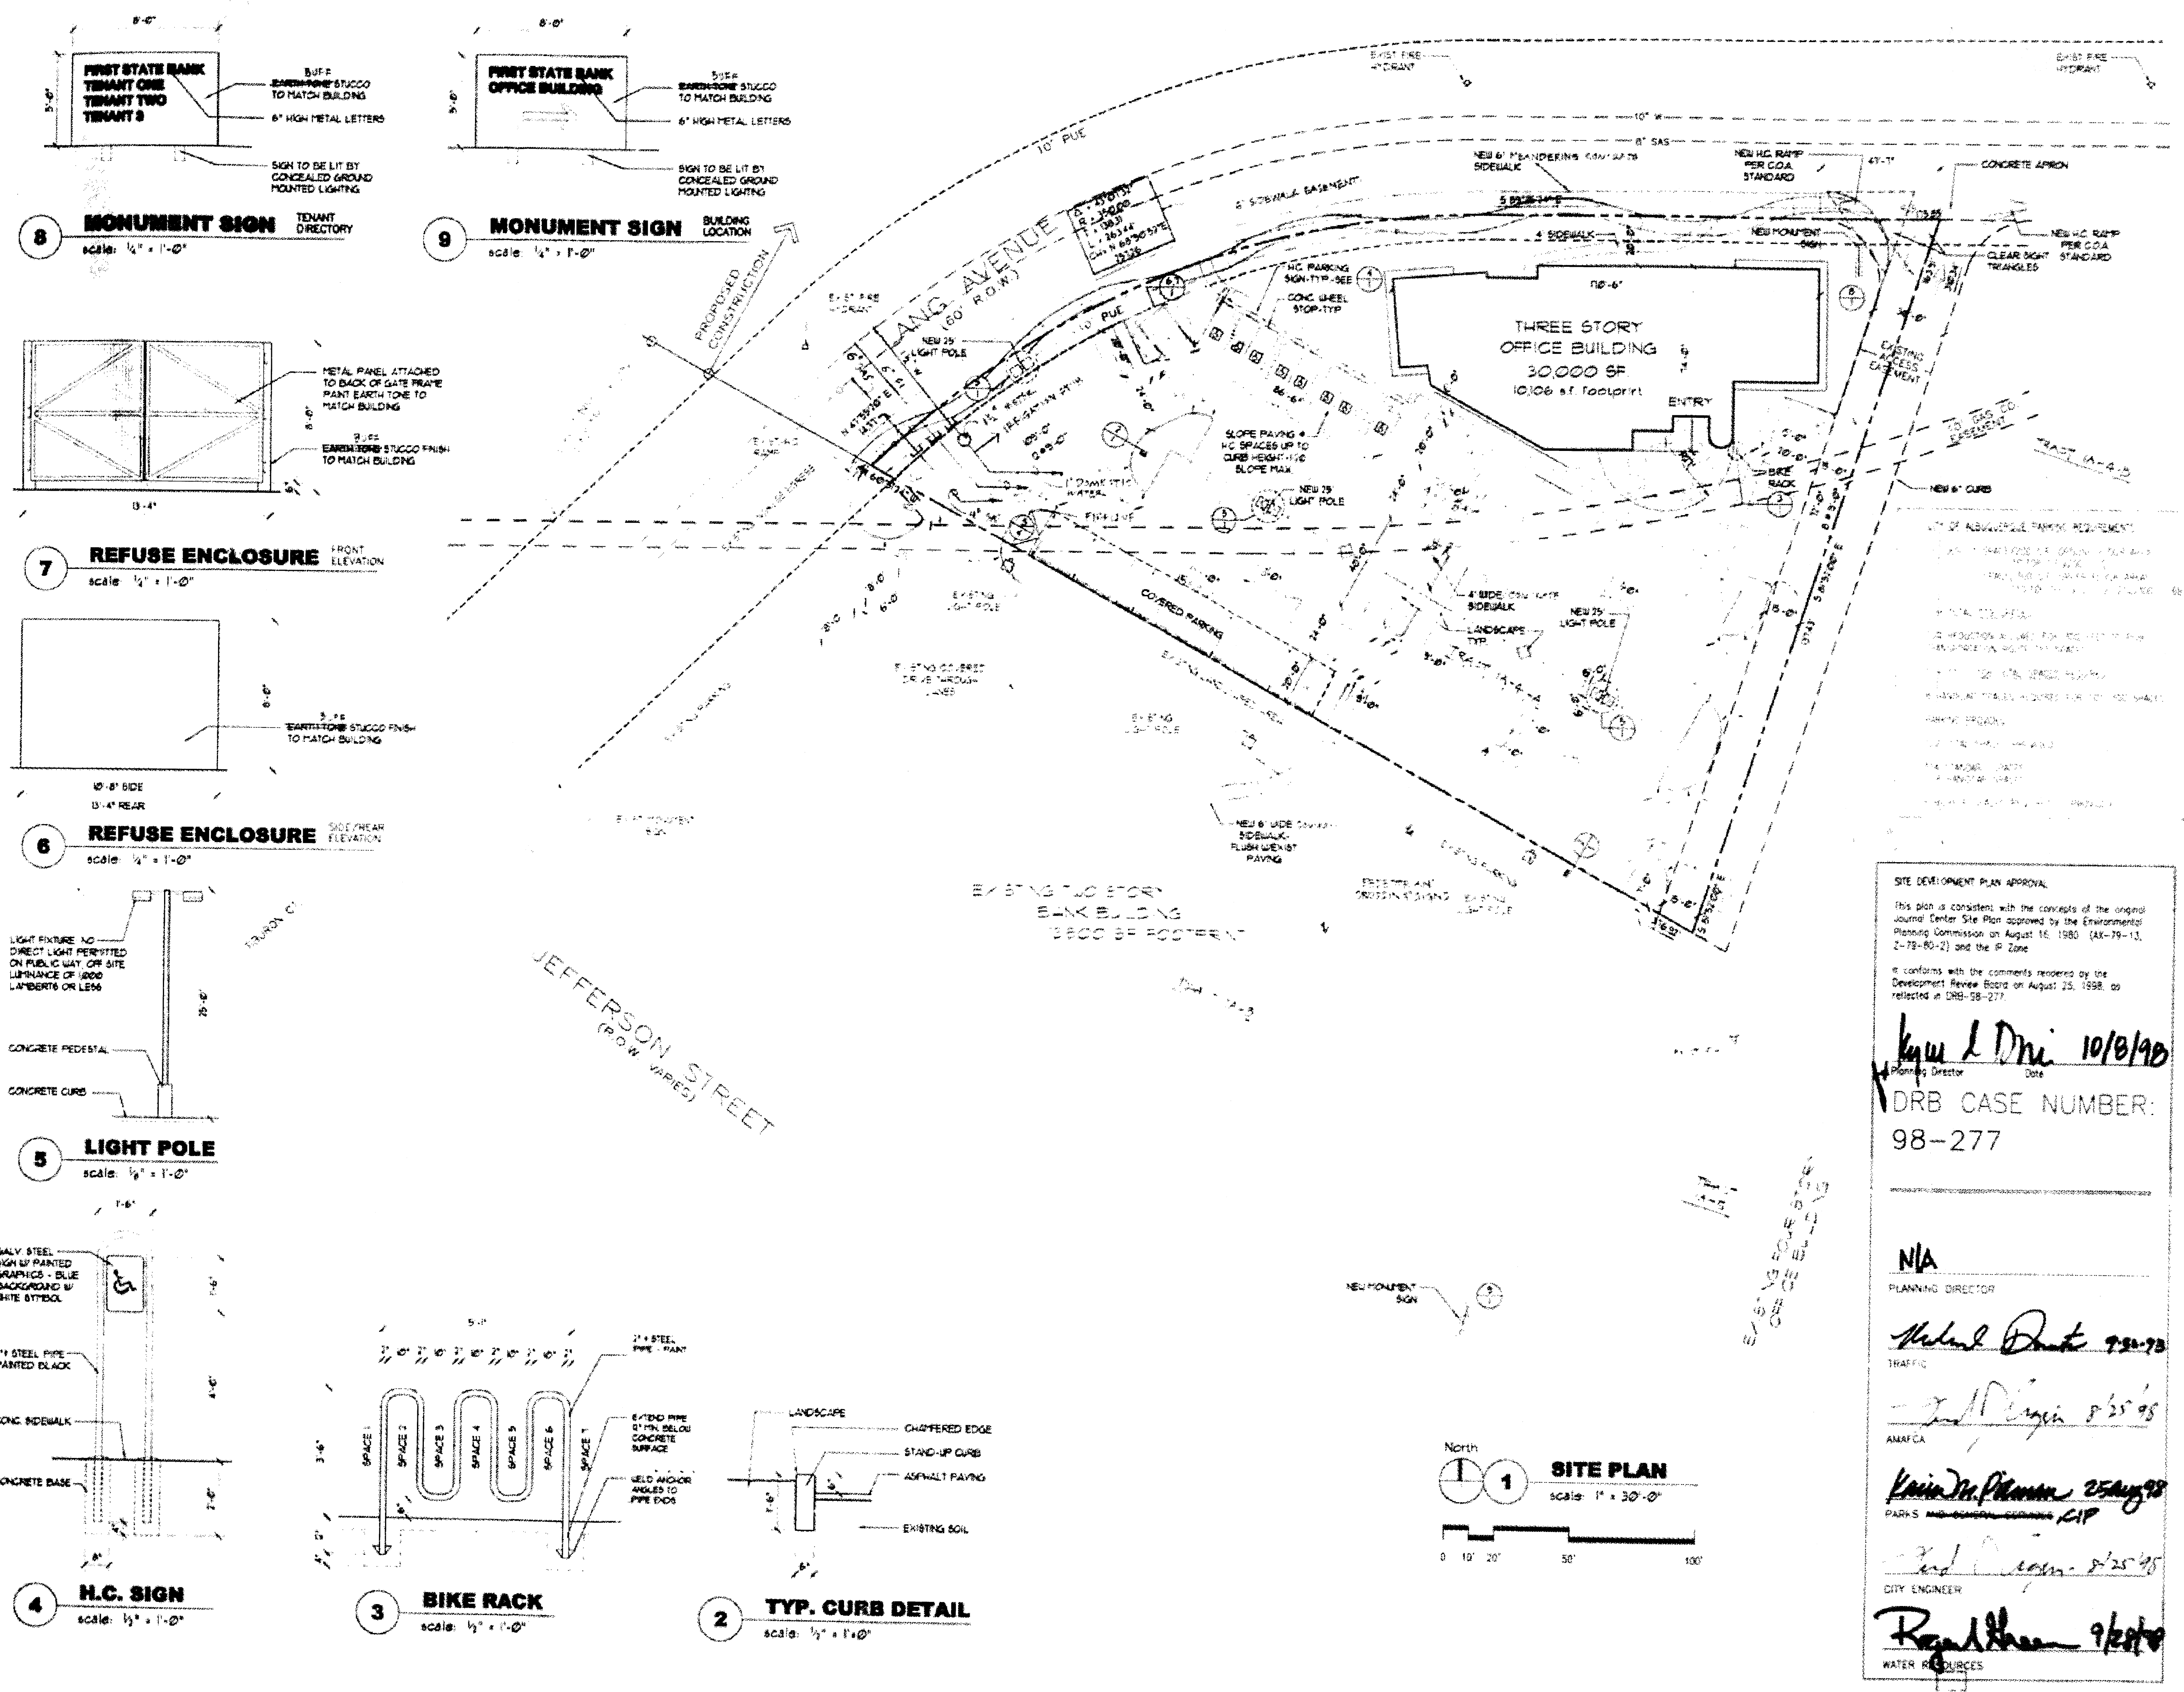

SITE DEVELOPMENT PLAN APPROVAL

This plan is consistent with the concepts of the original Journal Center Site Plan approved by the Environmental Planning Commission on August 16, 1980 (EX-79-13, 2-78-80-2) and the P Zone.

It conforms with the comments received by the Development Review Board on August 25, 1998, as reflected in DRB-98-277.

Kyle L. Dini 10/8/98
 Planning Director Date

DRB CASE NUMBER:
 98-277

NIA
 PLANNING DIRECTOR










Michael Dantz 9-23-98
 TRAFFIC


Paul Dizon 8-25-98
 AM/FCA

Kevin McPherson 25 Aug 98
 PARKS AND RECREATION DEPARTMENT CIP

Paul Dizon 8-25-98
 CITY ENGINEER

Ronald Khan 9/2/98
 WATER RESOURCES

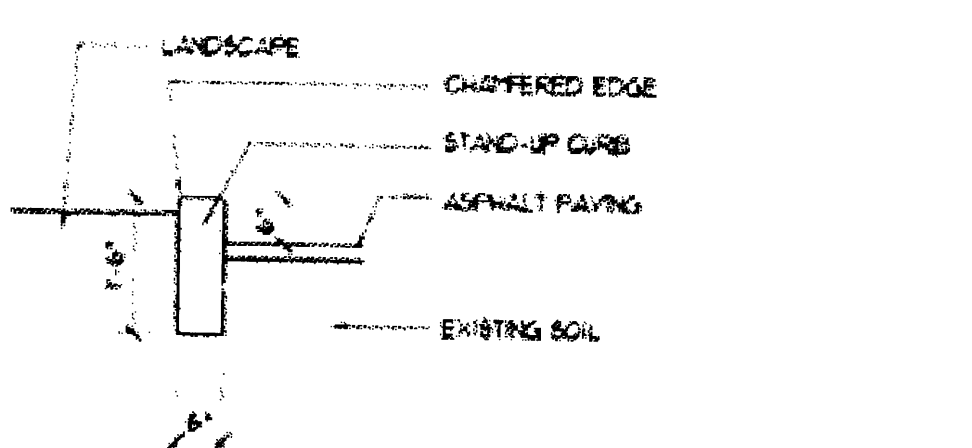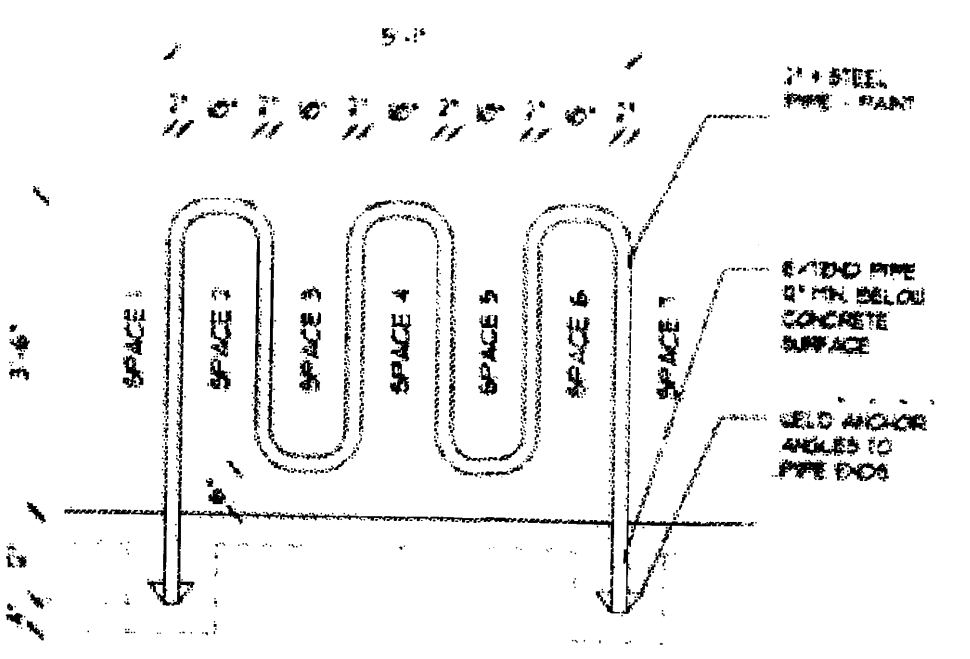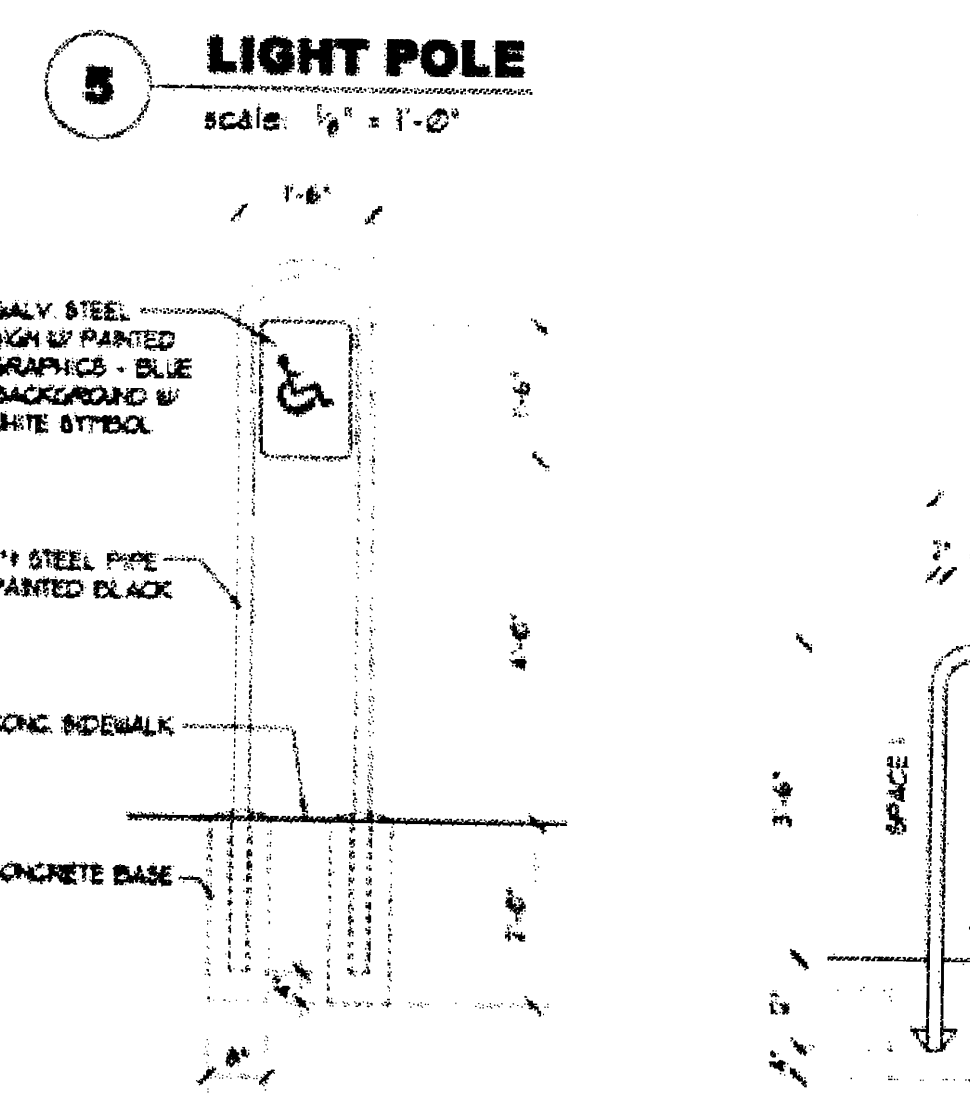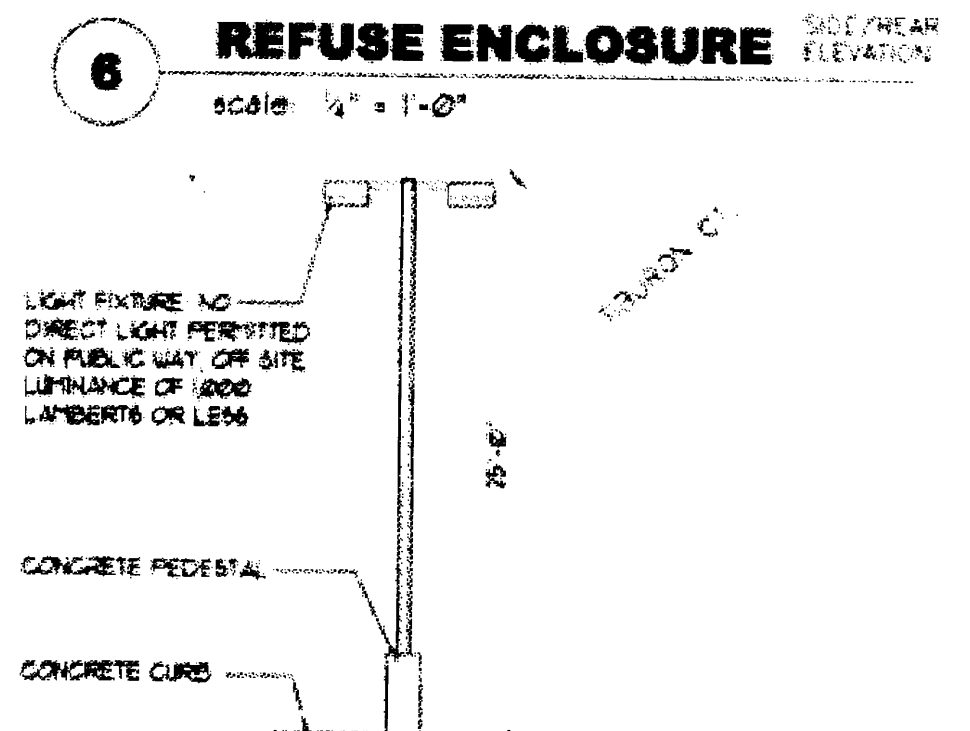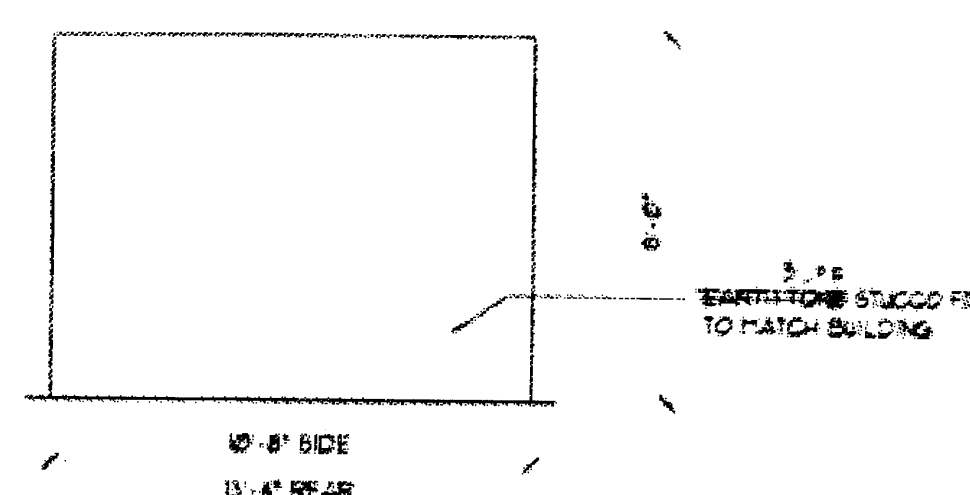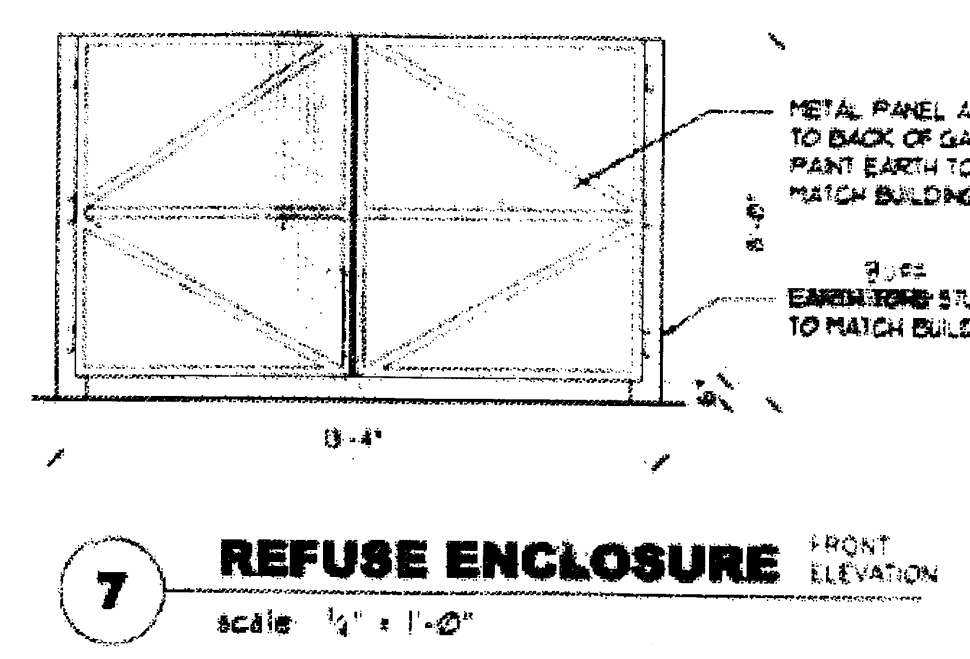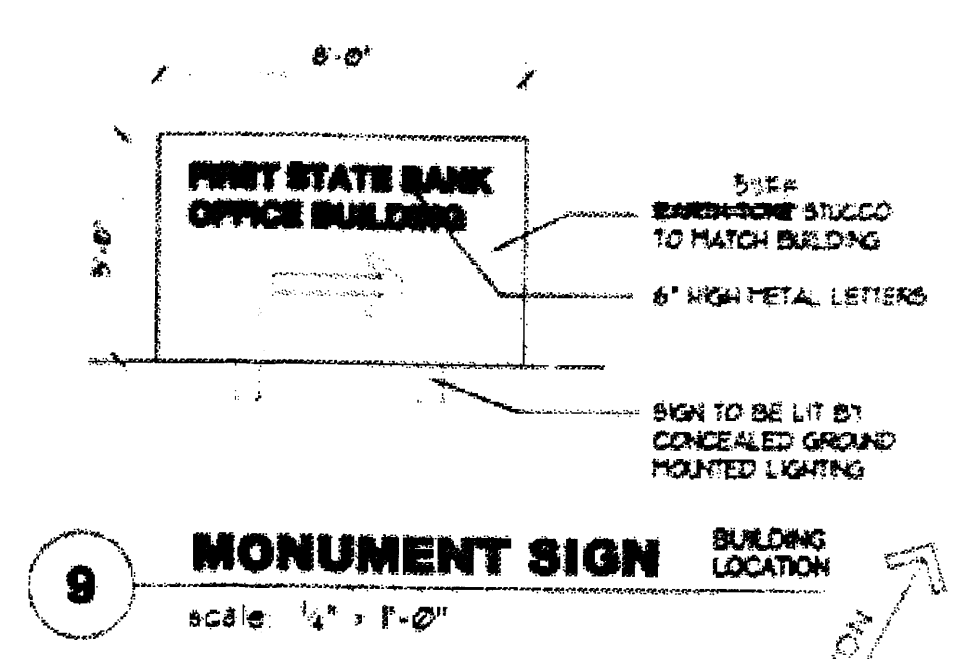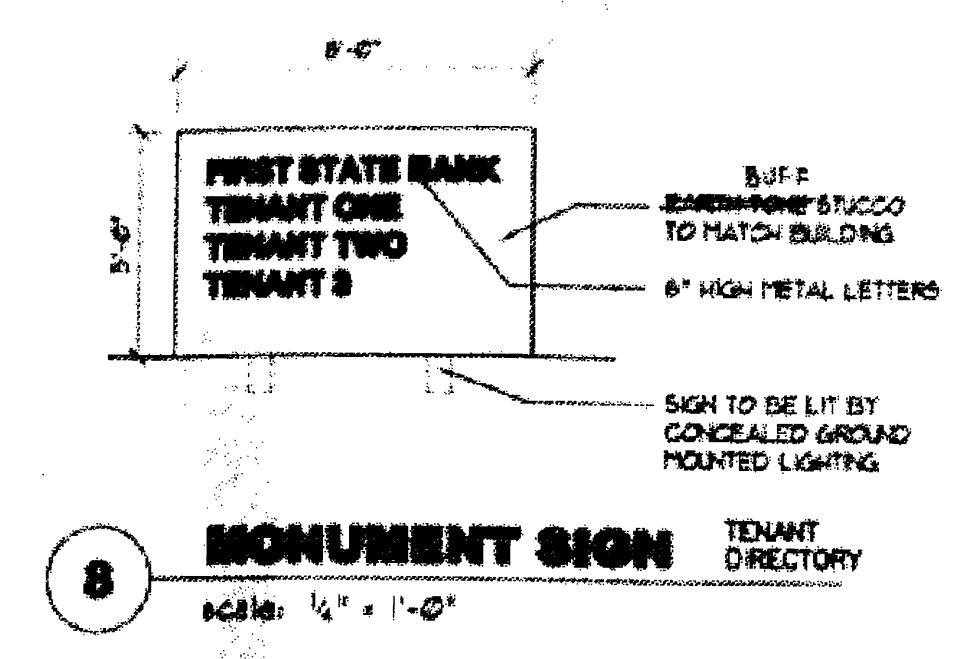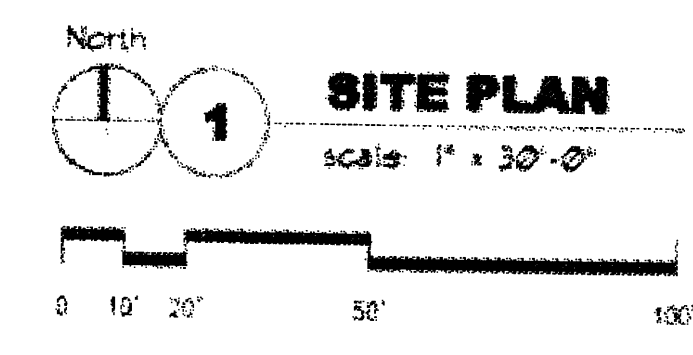

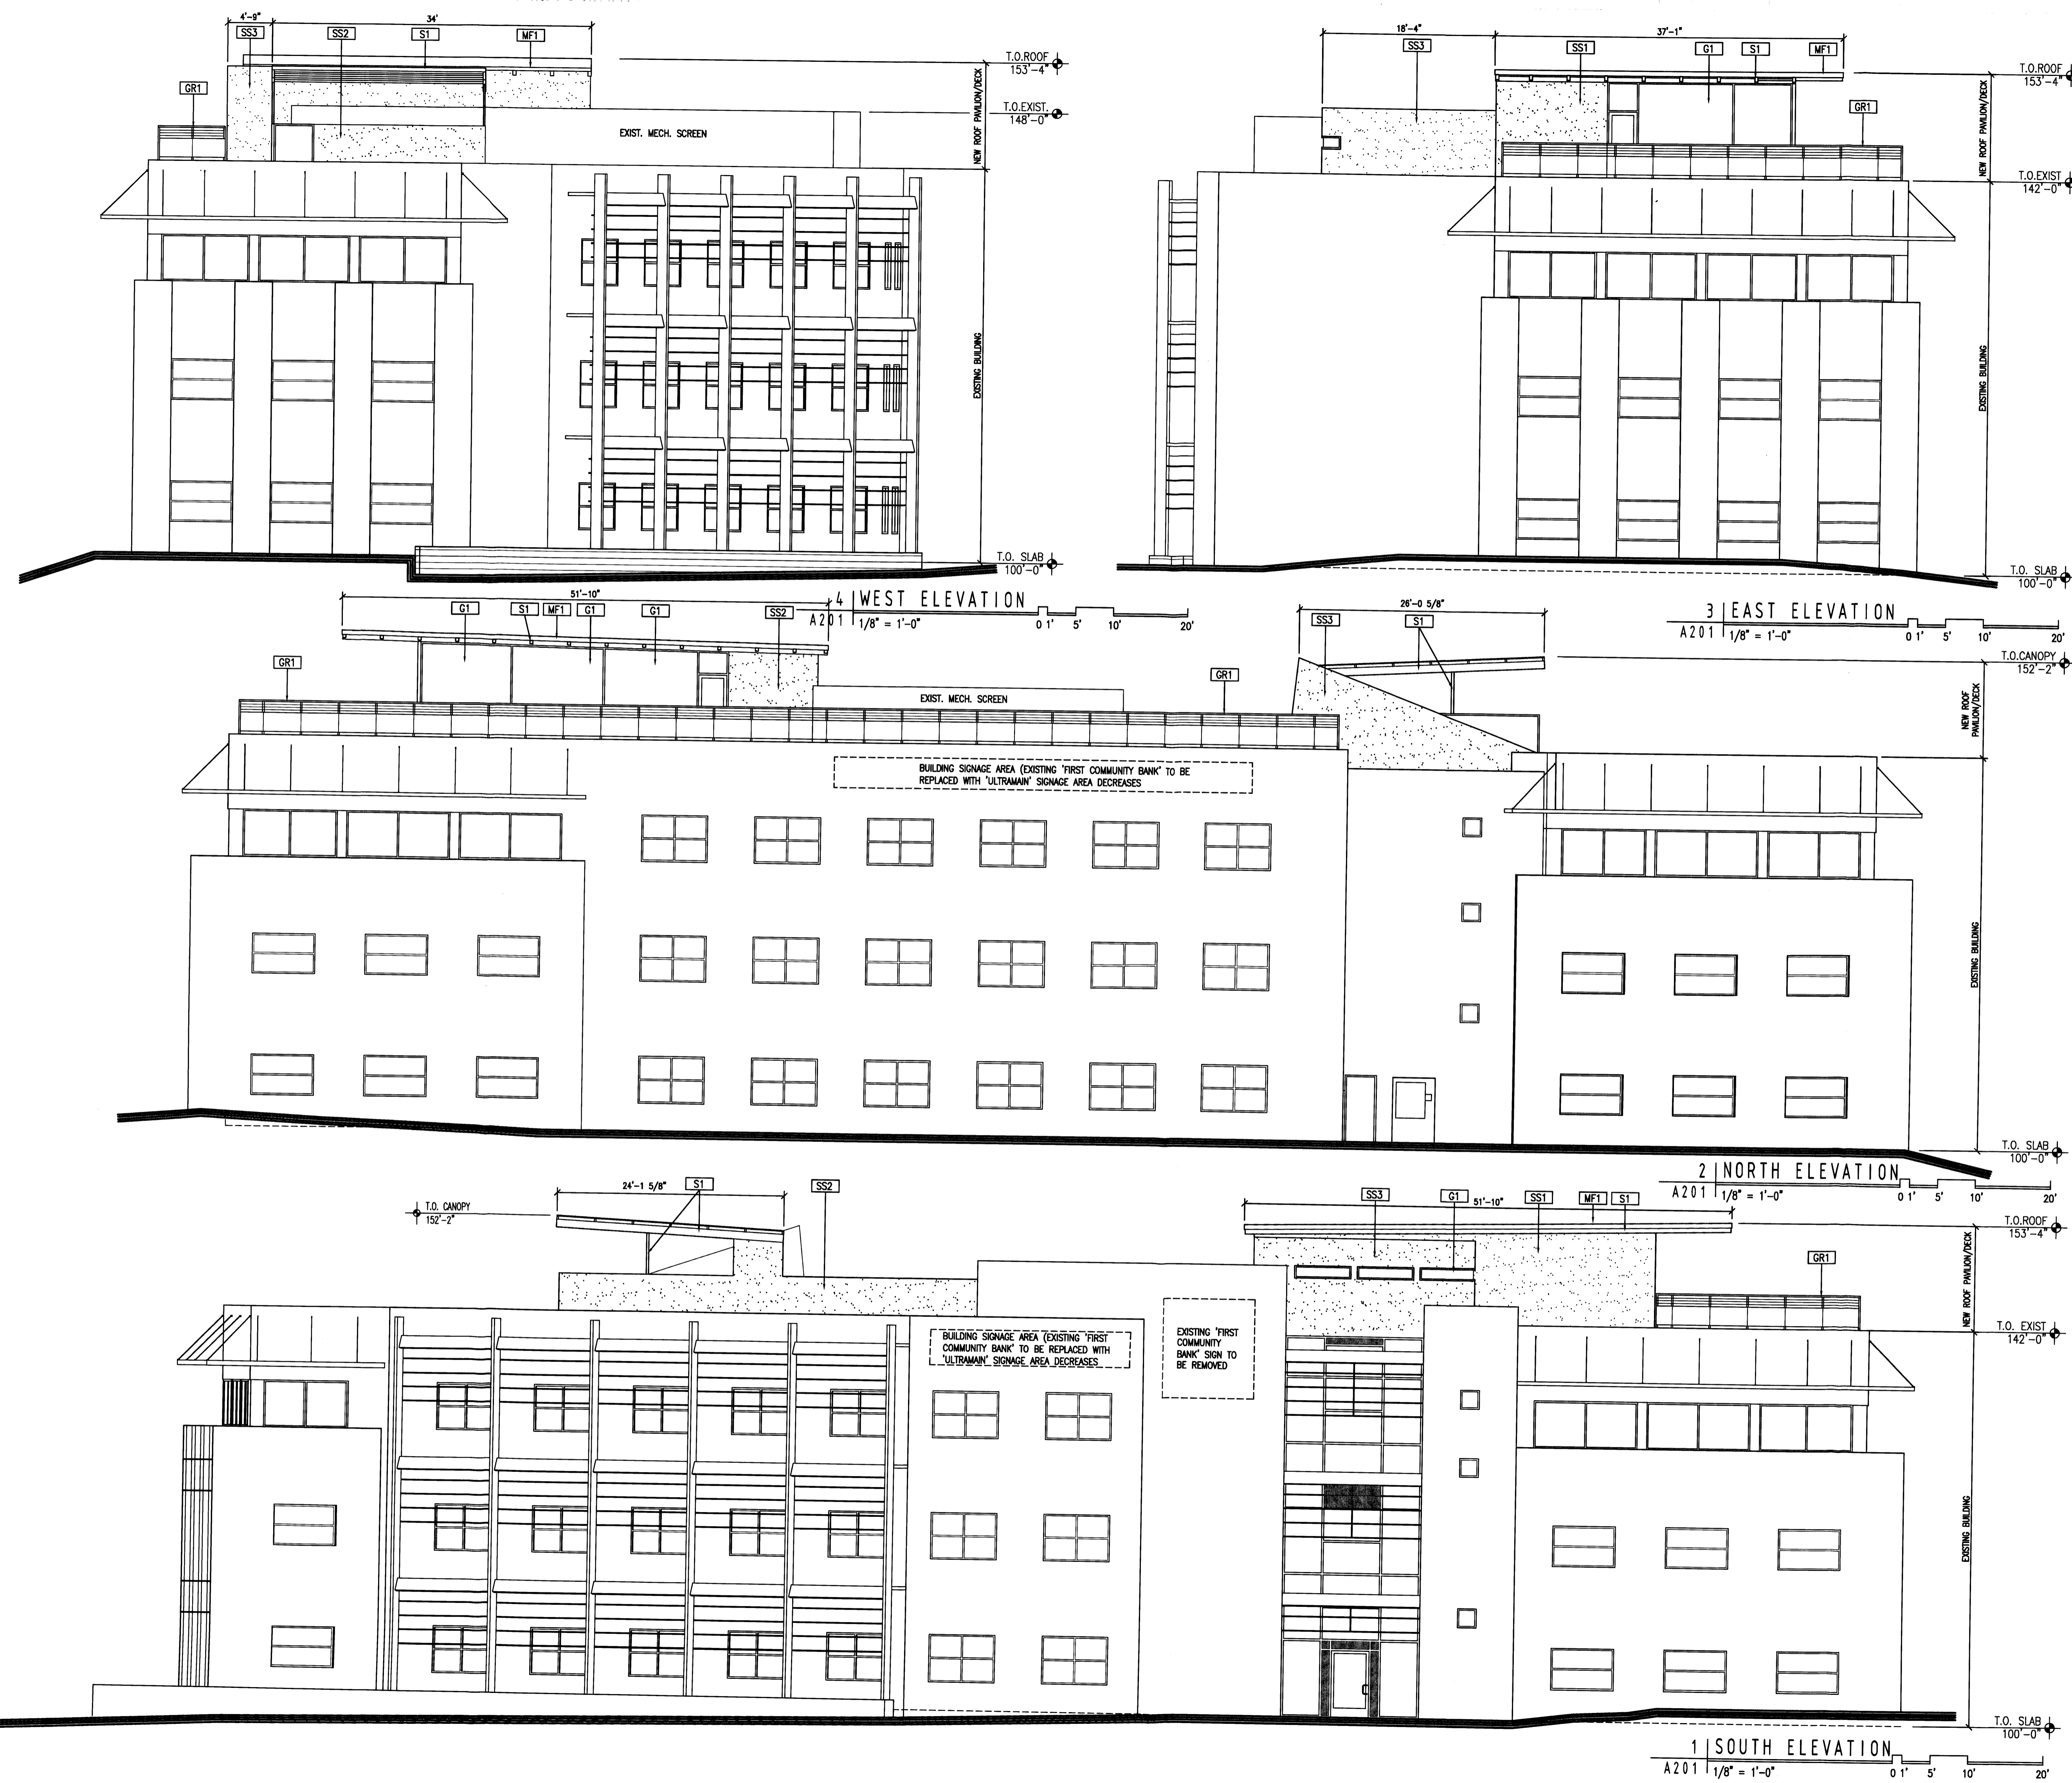

- KEYED NOTES:**
- SS1 SYNTHETIC STUCCO SYSTEM-COLOR 1 TAN TO MATCH EXISTING BUILDING
 - SS2 SYNTHETIC STUCCO SYSTEM-COLOR 2 EARTH RED TO MATCH EXISTING BUILDING
 - SS3 SYNTHETIC STUCCO SYSTEM-COLOR 3 CHARCOAL GRAY
 - MF1 METAL FASCIA-ALUM. BRK. MTL. SILVER COLOR
 - S1 STEEL STRUCTURE- PAINT CHARCOAL GRAY
 - GR1 GUARDRAIL-ALUMINUM TUBE WITH CABLE AND PERFORATED ALUMINUM PANELS. SILVER COLOR
 - G1 TINTED GLASS IN ALUMINUM FRAME TO MATCH EXIST. (SILVER FRAMES WITH GREEN TINTED GLASS)


SIGNAGE: NEW SIGNS SHALL BE POWDERCOATED REVERSE CHANNEL INDIVIDUAL LETTERS. BACKLIT (NO FACE LIGHT) SIGNAGE AREA SHALL BE SMALLER THAN THE EXISTING FIRST COMMUNITY BANK SIGNS PREVIOUSLY APPROVED.

addition of a:
 pavilion and
 roof deck for:
 8100 Lang Blvd NE
 Albuquerque, New Mexico

s l a g l e
H E R R

Architects
 1600 riograndenw
 albuquerque
 newmexico 87104
 505 246 0870
 fax 505 246 0437
 slagleher.com


BUILDING ELEVATIONS

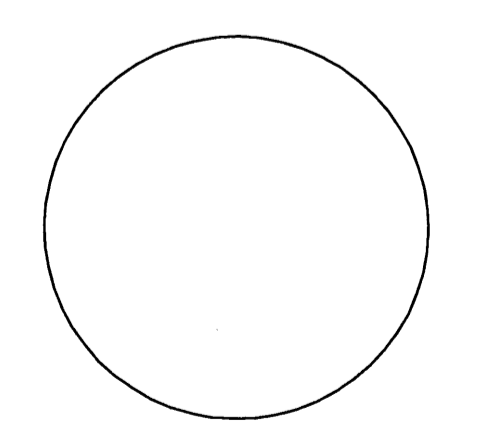


revisions:

date:
 9/10/12
 sheet:
 A201

Office Building for Journal Center

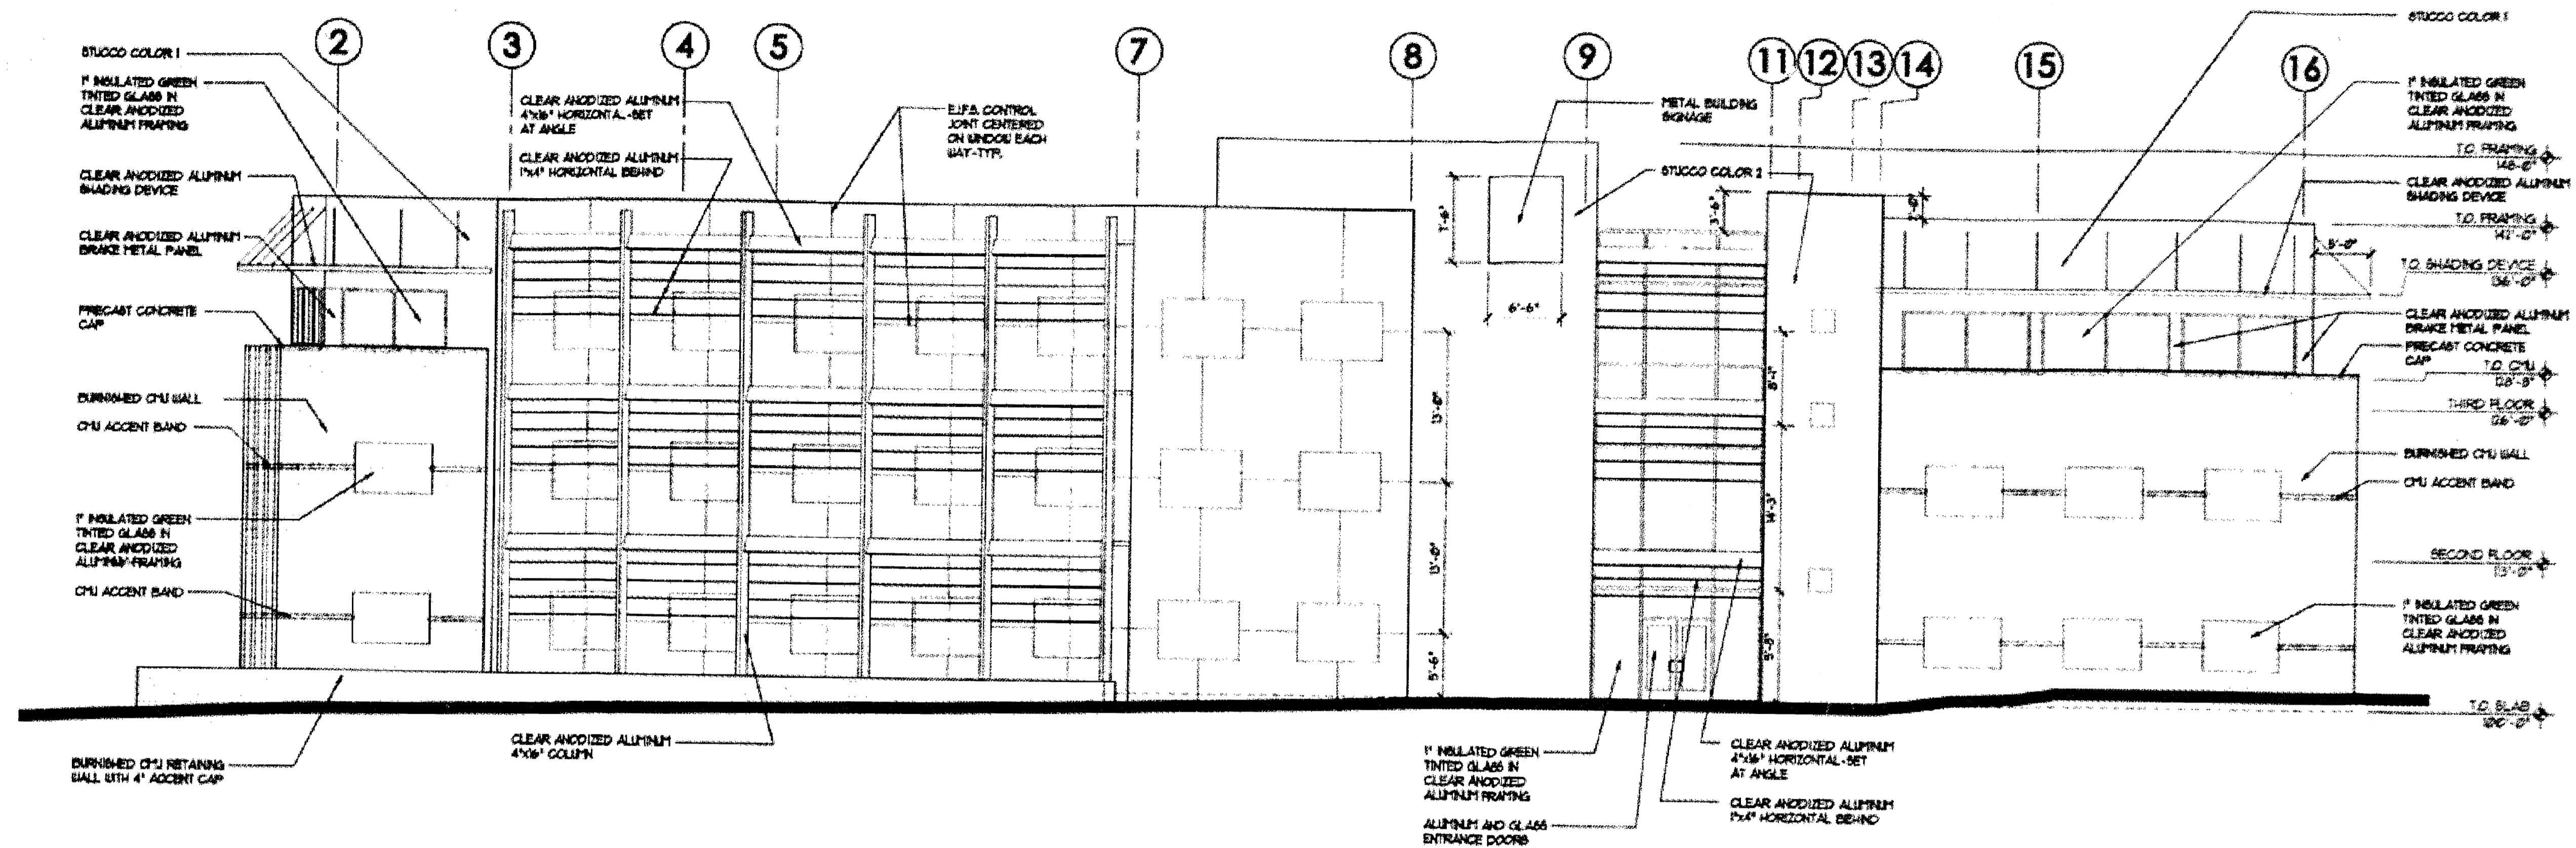

2 SOUTH ELEVATION
 scale: 1/8" = 1'-0"

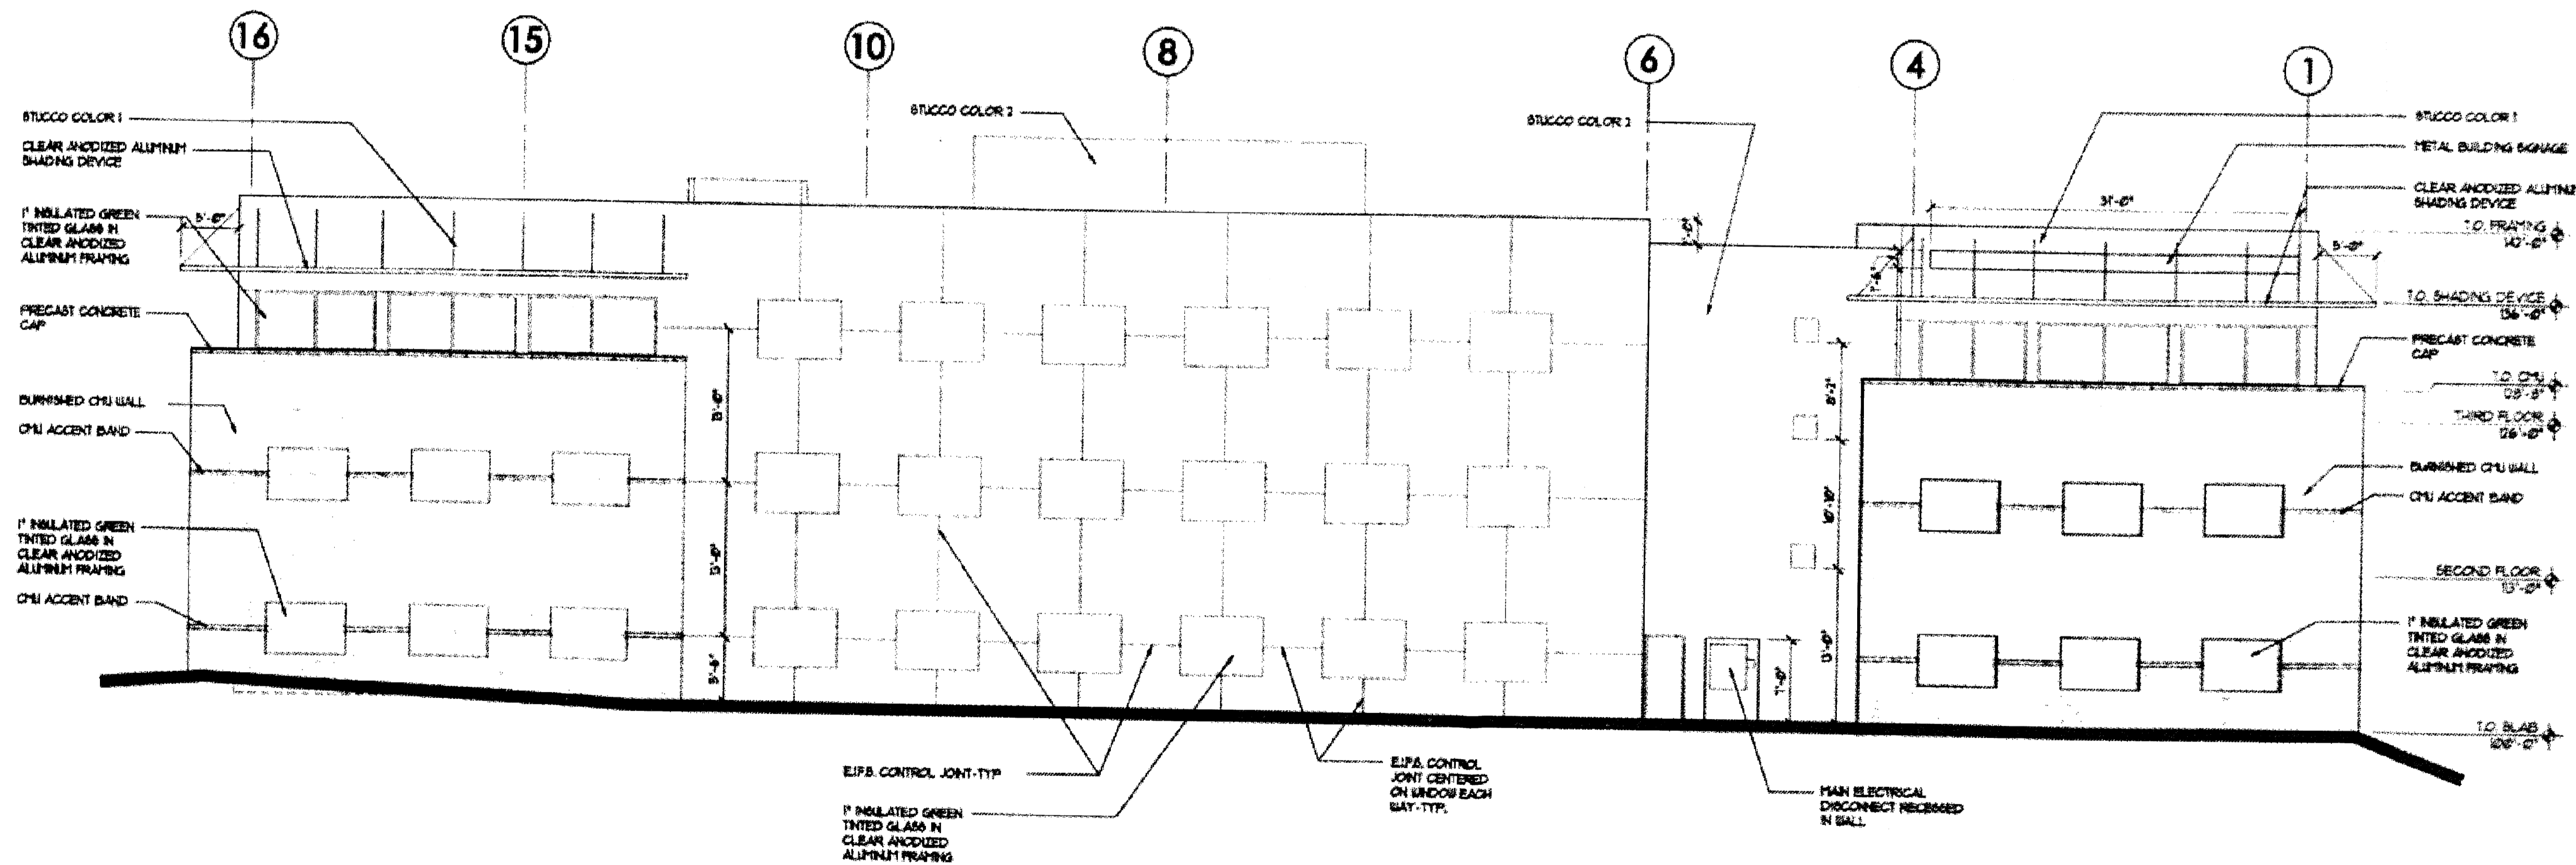

1 NORTH ELEVATION
 scale: 1/8" = 1'-0"

REVISIONS


ALBUQUERQUE
 BLDG. DEPT.
 JAN 13 1999

ARCHITECT ENGINEER




DATE
 December 10, 1998

SHEET
A-4 of 20

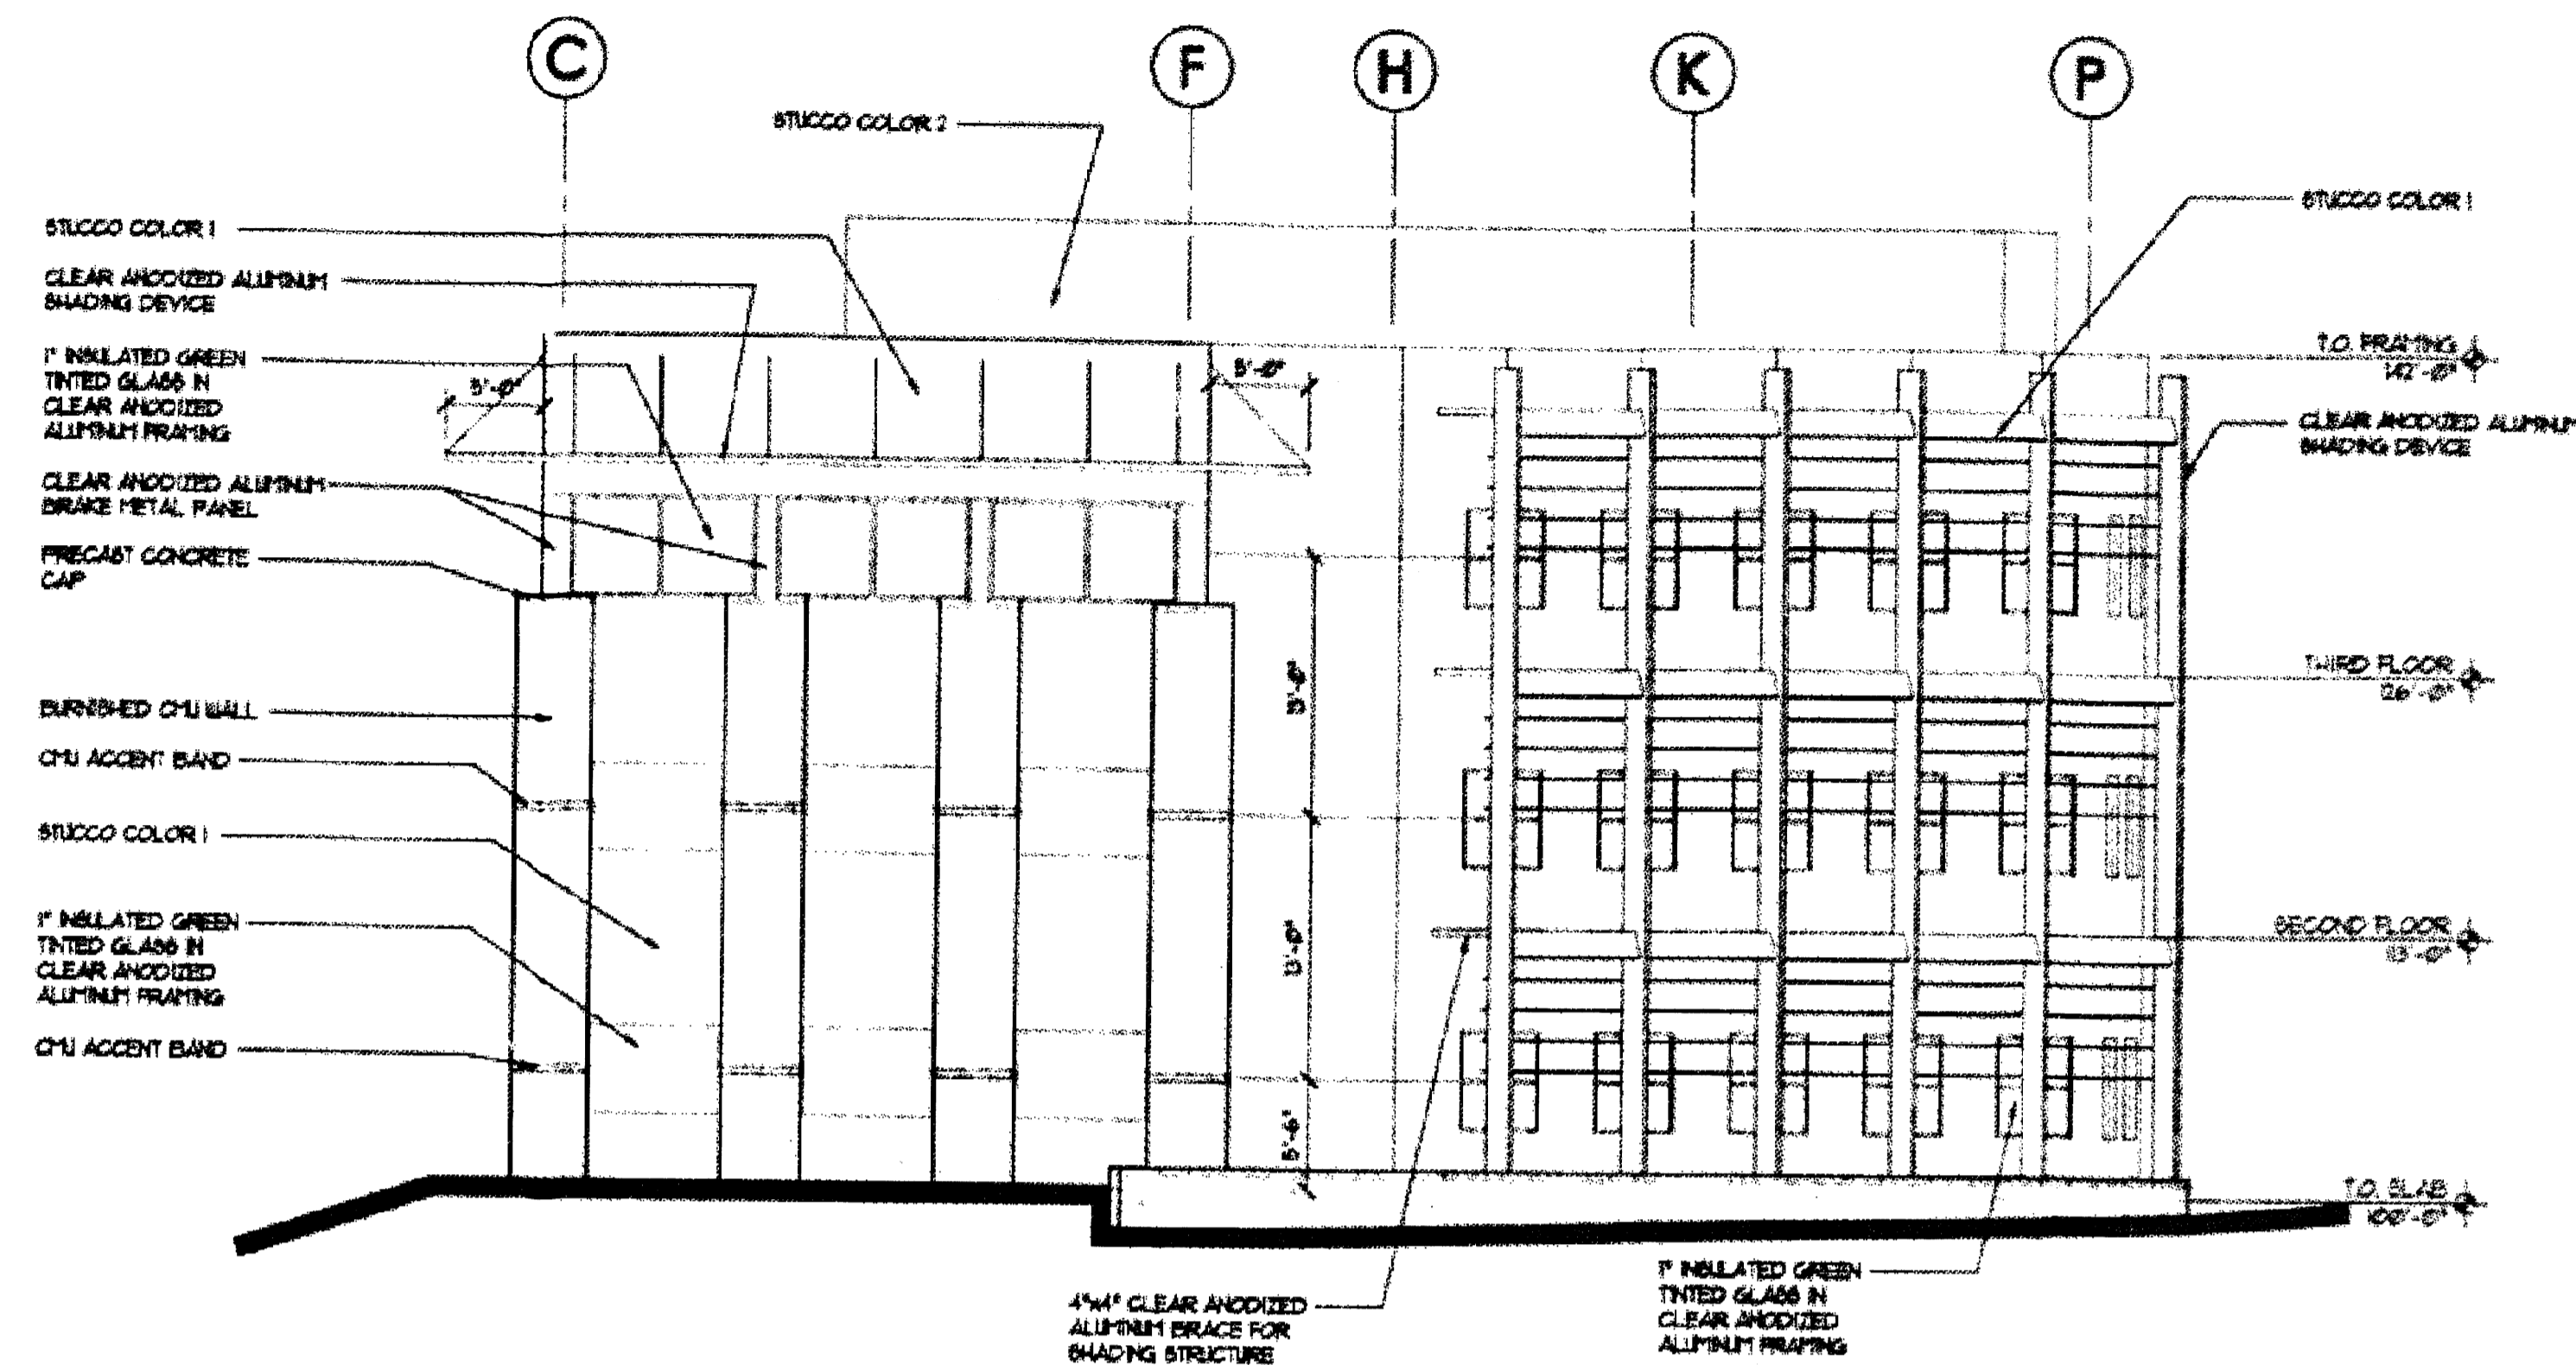

4 WEST ELEVATION
 scale: 1/8" = 1'-0"

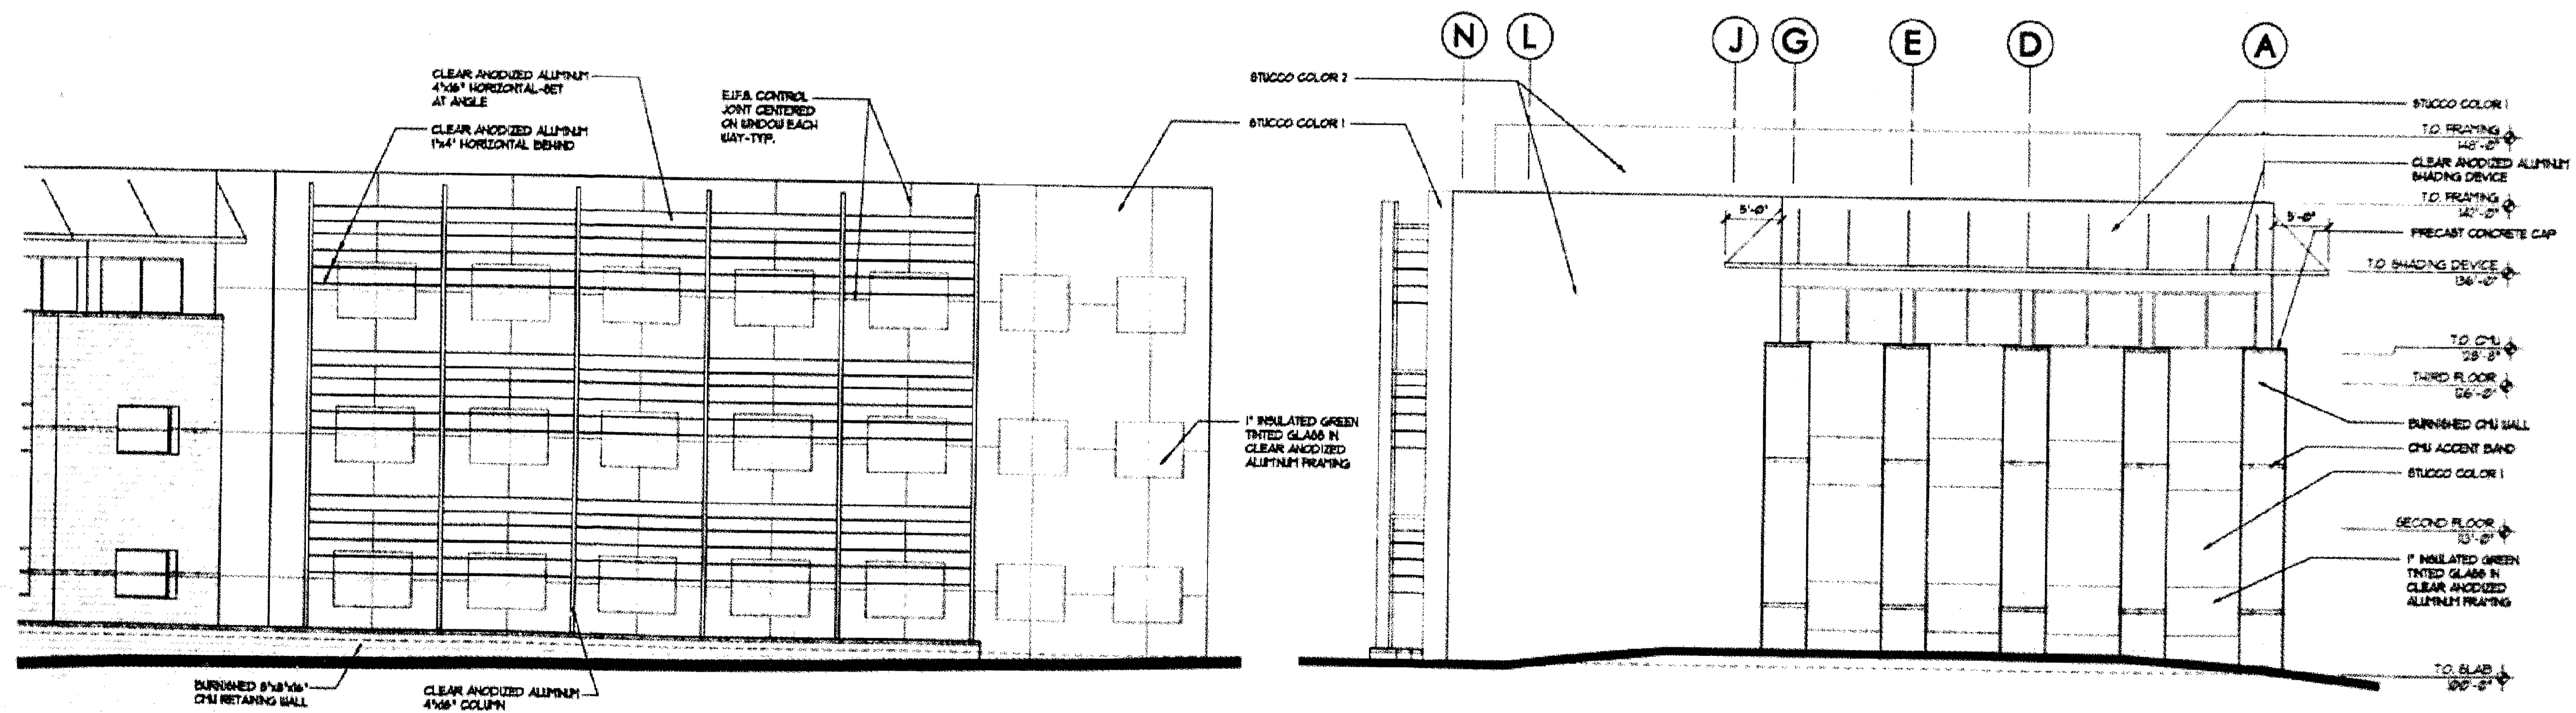

5 PARTIAL SOUTHWEST ELEVATION
 scale: 1/8" = 1'-0"

3 EAST ELEVATION
 scale: 1/8" = 1'-0"

REVISIONS

ALBUQUERQUE
 BLDG. DEPT.
 JAN 13 1999

ARCHITECT ENGINEER



DATE
 December 10, 1998

SHEET
 A-5 of 20