




C1 WEST ELEVATION  
1/8" = 1'-0"

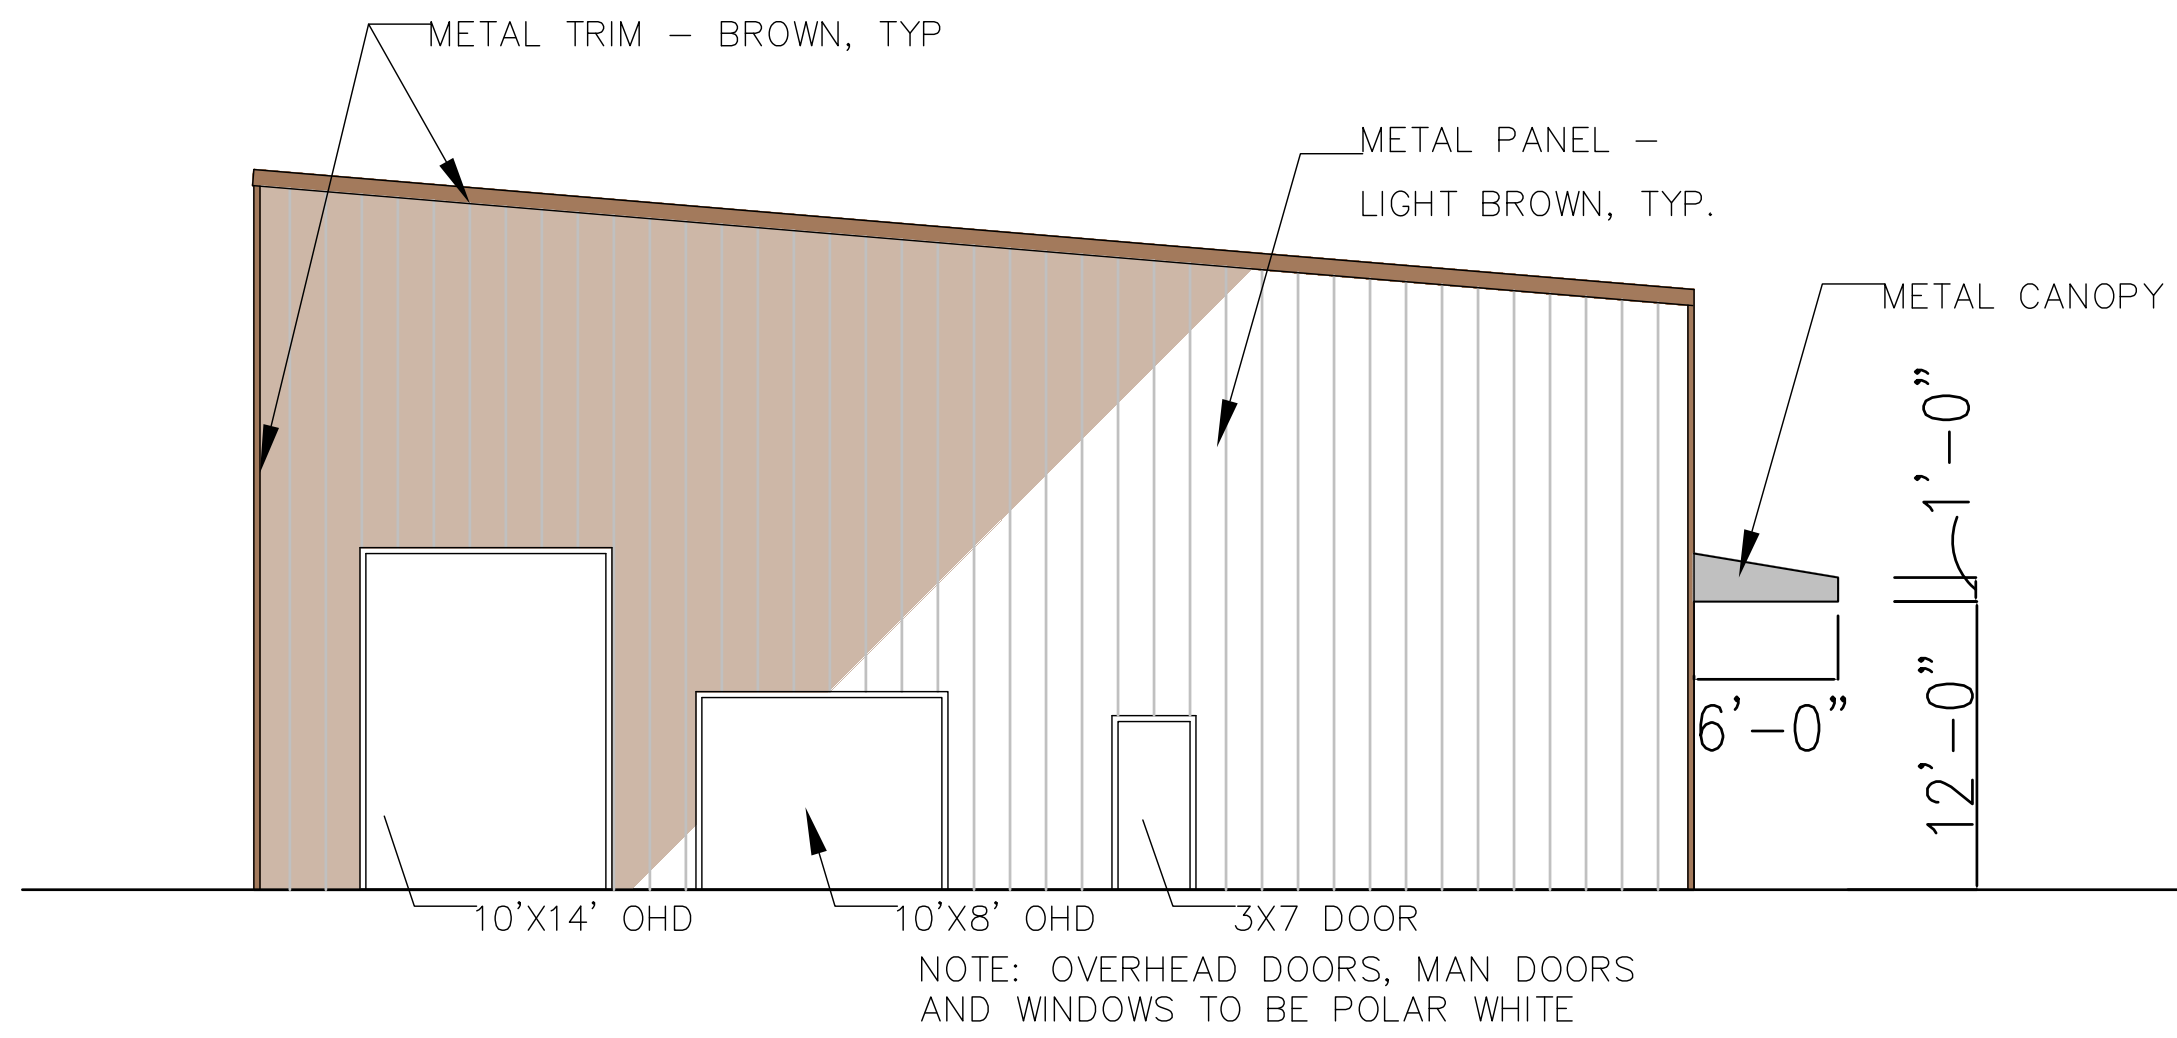

B1 WEST ELEVATION  
1/8" = 1'-0"

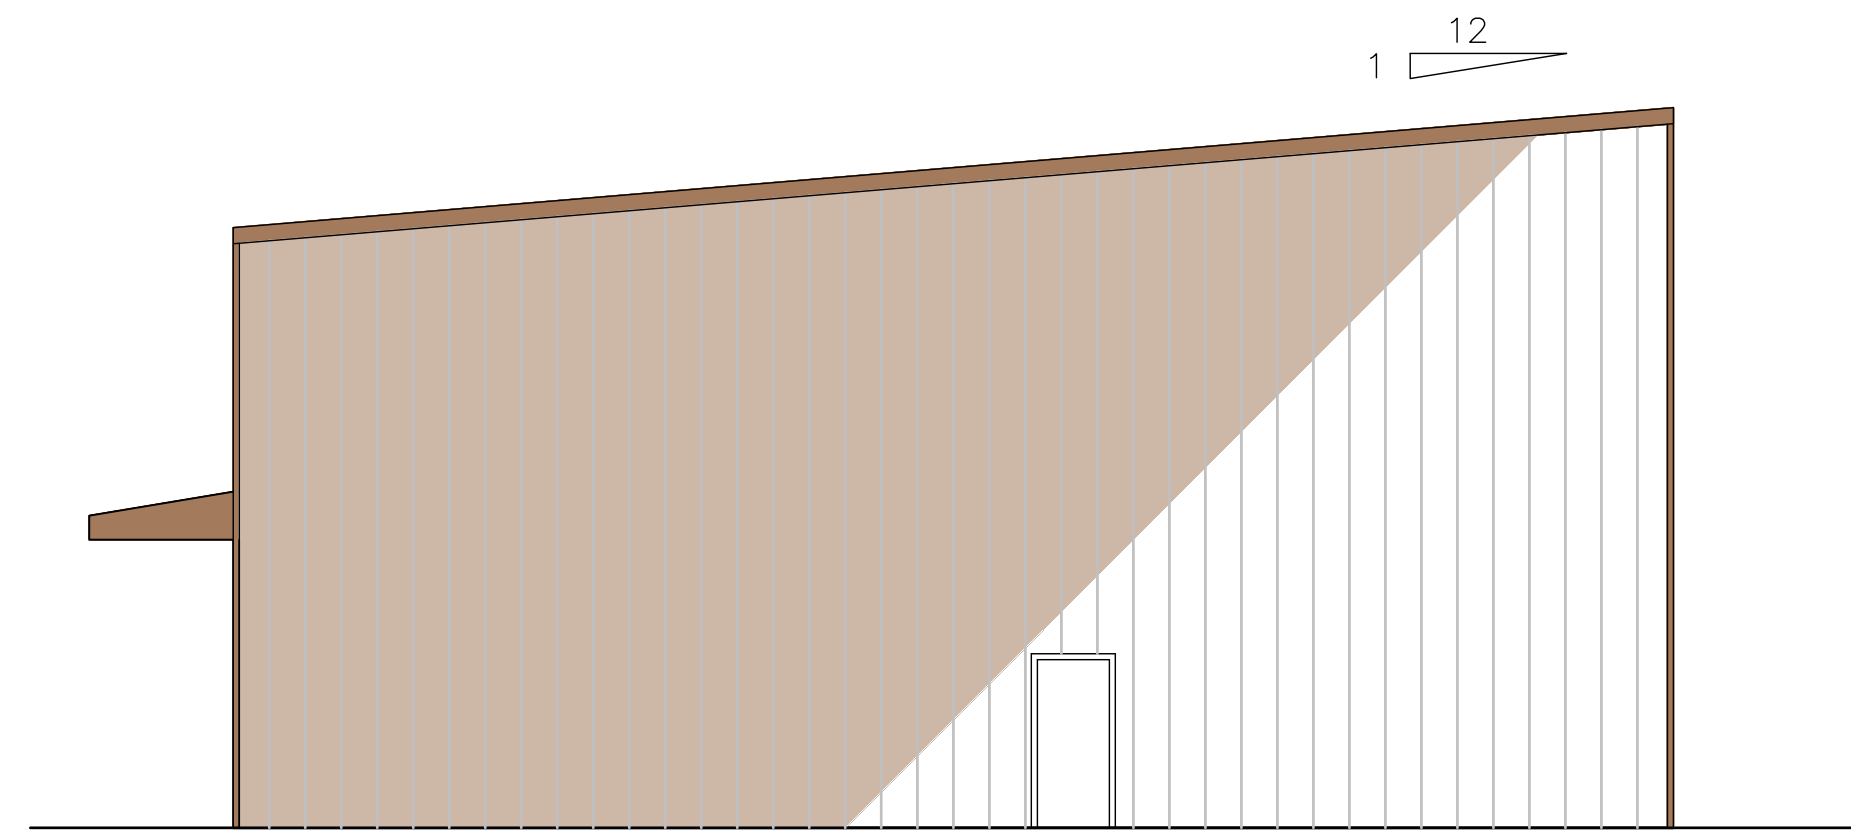

B2 SOUTH ELEVATION  
1/8" = 1'-0"

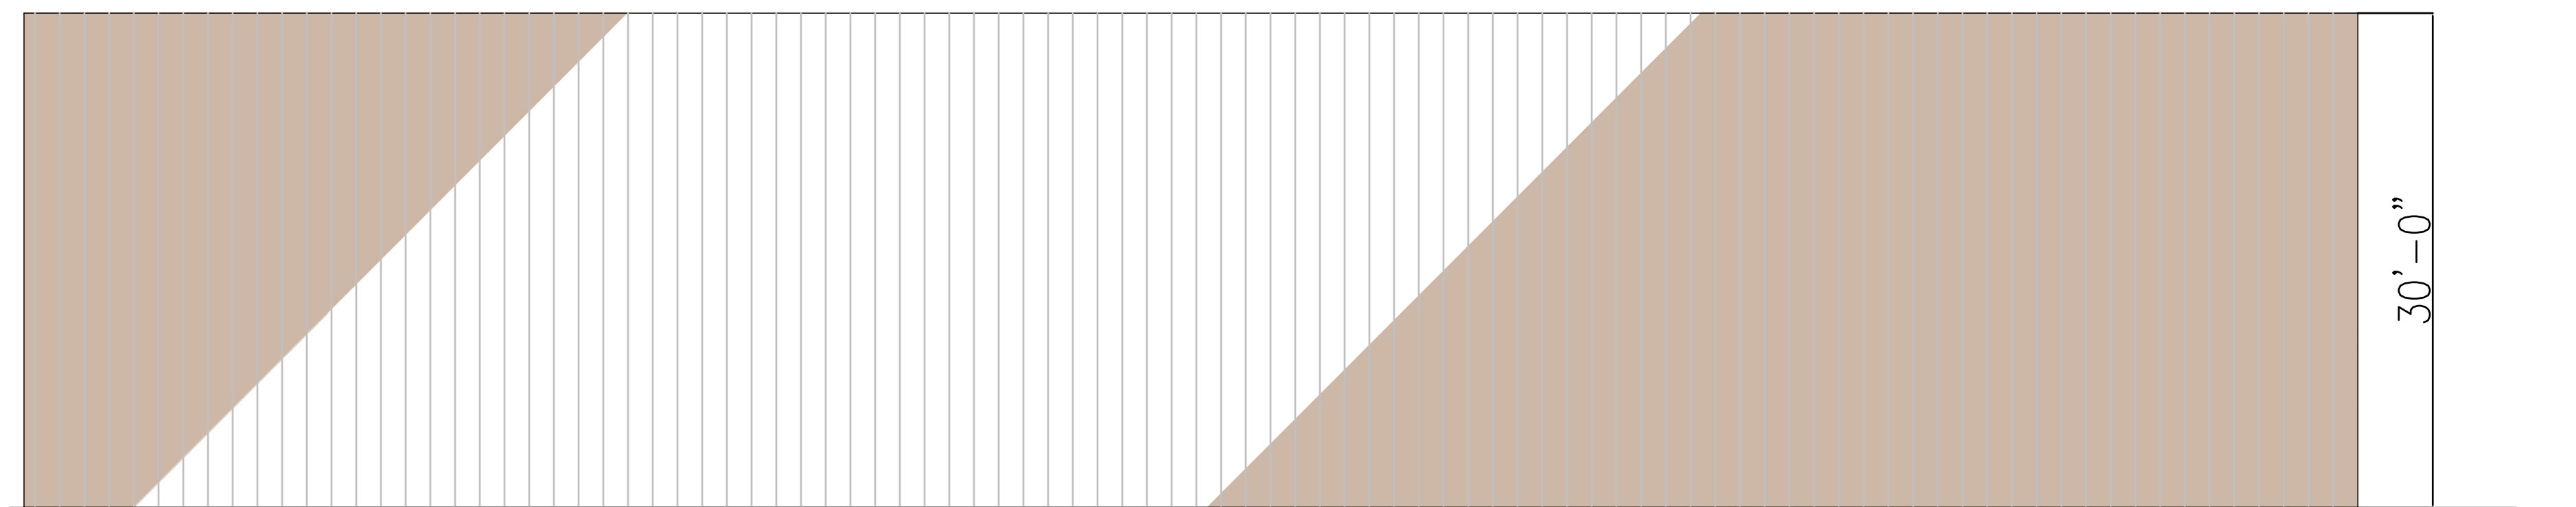

A1 EAST ELEVATION  
1/8" = 1'-0"



STUDIO SOUTHWEST ARCHITECTS, INC.  
 2101 Mountain Rd. NW, Albuquerque, NM 87104  
 505.843.9639 fax 505.843.9683  
 Web Site: www.studioswarch.com  
 E-Mail: mail@studioswarch.com

© 2009, Studio Southwest Architects, Inc.  
 Duplication or reproduction by any means without the express written consent of Studio Southwest Architects, Inc. is a violation of Federal and international law. The information contained on this document is the intellectual property of Studio Southwest, Inc. and all rights thereto are Reserved. For exceptions, refer to the Owner-Architect Agreement.

CONSULTANTS

Architect Engineer

### MASSEY WAREHOUSE

8410 WASHINGTON ST NE, BLDG C  
 ALBUQUERQUE, NM 87113

MARK	DATE	DESCRIPTION
ISSUE:	DRB	
PROJECT NO:	1630	
CAD DWG FILE:	1630	
DRAWN BY:		
CHECKED BY:		
DATE:	11/29/2016	

SHEET TITLE  
ELEVATIONS

# SHEET #5