



1 Enlarged Partial East Elevation
Scale: 1/8" = 1'-0"

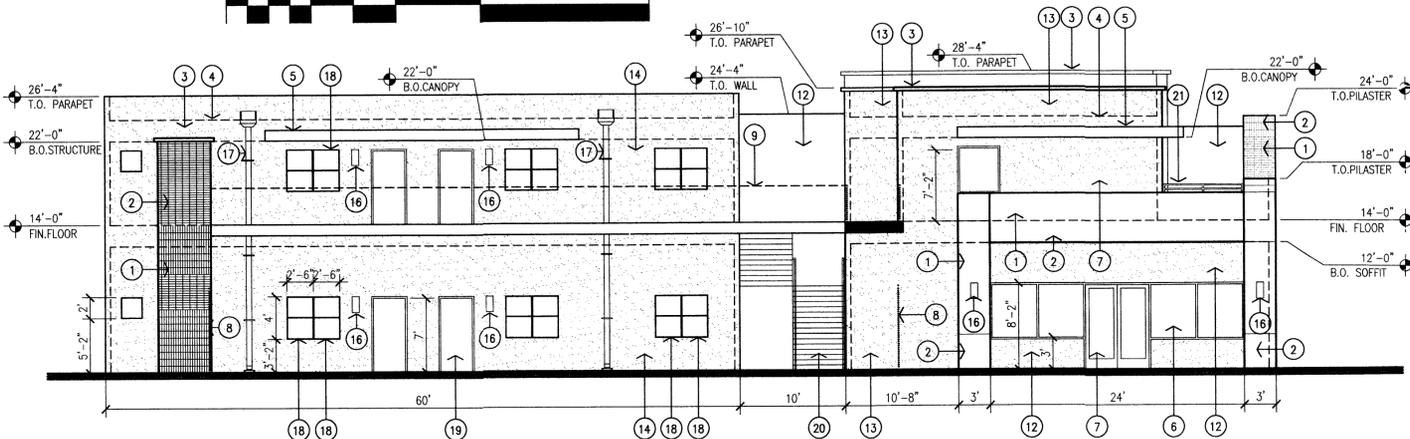


2 Enlarged Interior Elevation
Scale: 1/8" = 1'-0"




- KEYED NOTES:**
- MEDIUM RED BRICK VENEER.
 - BLACK ACCENT BRICK.
 - PARAPET CAP.
 - LINE OF STRUCTURE BEYOND.
 - STEEL CANOPY, PAINTED GRAY.
 - CLEAR ANODIZED STOREFRONT WINDOW SYSTEM WITH BLUE AND GREEN TINTED GLAZING.
 - CLEAR ANODIZED STOREFRONT DOOR SYSTEM WITH BLUE AND GREEN TINTED GLAZING.
 - WROUGHT IRON FENCE AND GATE. TOP OF FENCE ELEVATION VARIES FROM 6'-0" TO 9'-0".
 - WROUGHT IRON GUARD RAILING. ELEVATIONS FROM TOP OF WALKWAY VARIES FROM 3'-6" TO 5'-0".
 - STUCCO. COLOR DARK RED.
 - STUCCO. COLOR LIGHT BLUE.
 - STUCCO. COLOR DARK YELLOW.
 - STUCCO. COLOR LIGHT GREEN.
 - STUCCO. COLOR LIGHT TAN.
 - LOCATION FOR FUTURE RETAIL SIGNAGE. ALL SIGNAGE FOR COMMERCIAL USES TO BE BUILDING MOUNTED, INTERNALLY LIT CHANNEL LETTERS OR "BOX SIGNS" TO BE NO LARGER THAN THE SIZES INDICATED ON THESE ELEVATIONS.
 - DECORATIVE WALL MOUNTED DARK SKY COMPLIANT HIGH LIGHT FIXTURE.
 - PREFINISHED COLLECTOR BOX AND DOWNSPOUT. COLOR GRAY.
 - METAL CLAD DOUBLE HUNG WINDOWS.
 - SOLID CORE WOOD DOOR WITH PEEP-HOLE, TYPICAL.
 - EXPOSED STEEL STAIR AND RAILING, COLOR GRAY.
 - PAINTED STEEL GUARDRAIL, COLOR GRAY.

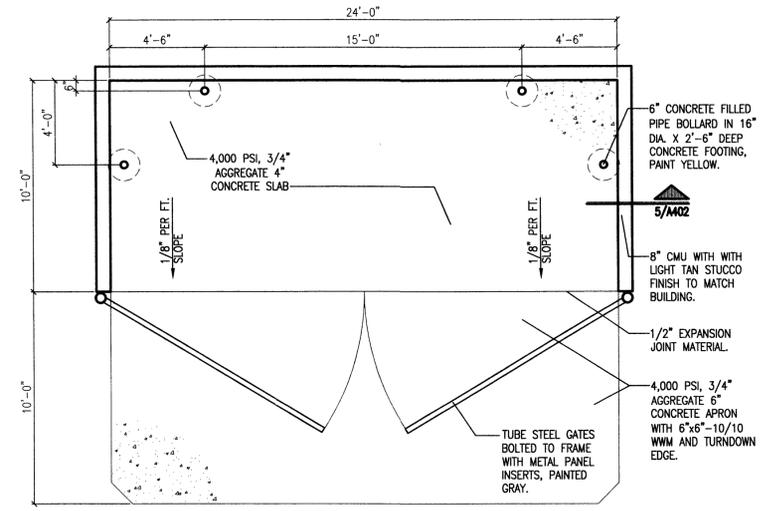

4 Compactor Enclosure Plan
Scale: 1" = 20'-0"

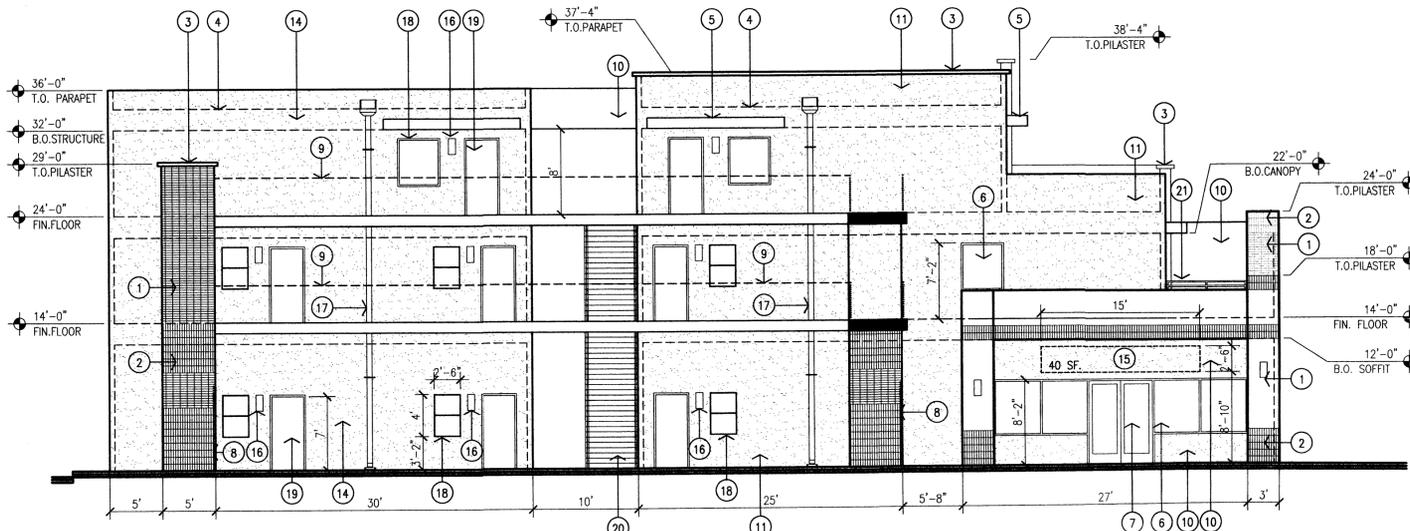

3 Enlarged Interior Elevation
Scale: 1/8" = 1'-0"

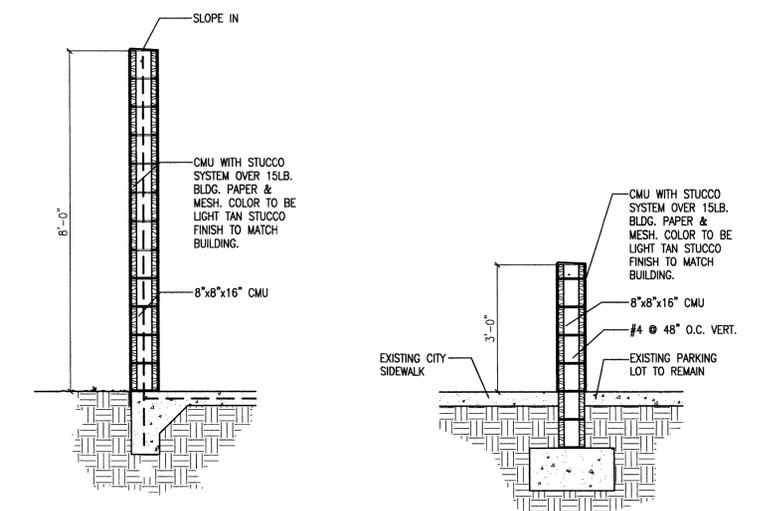

5 Enclosure Wall Section
Scale: 1/2" = 1'-0"

6 Screen Wall Section
Scale: 1/2" = 1'-0"

revision	
by	
date	
rev	▲▲▲▲

MH
Mullen Heller
Architecture P.C.
1015 Tijeras Avenue NW
Suite 220
Albuquerque 87102
505 268 4144[p]
505 268 4244 [f]

job number	06-01
drawn by	MAG
project manager	JDH
date	1/17/06

project title
Bricklight Courtyards
Lots 6-10, 17-21, Block 1, University Heights
Albuquerque, New Mexico
sheet title
Enlarged Exterior Elevations