





**KEYED NOTES**


1. EXISTING EXTERIOR SIGNAGE TO BE RELOCATED TO BE CENTERED OVER STOREFRONT
2. NEW OVERHEAD DOOR WITH BAR HEIGHT COUNTER, FINISH TO BE CLEAR ANODIZED
3. RELOCATE EXISTING STOREFRONT DOOR TO WORK WITH MODIFIED INTERIOR LAYOUT
4. INFILL OPENING TO MATCH ADJACENT CONSTRUCTION, STUCCO FINISH AND COLOR TO MATCH EXISTING
5. EXISTING STOREFRONT TO REMAIN
6. REPLACE EXISTING STOREFRONT DOOR WITH FIXED WINDOW, MATCH EXISTING GLAZING
7. REPLACE SINGLE STOREFRONT WITH PAIR OF STOREFRONT DOORS
8. EXISTING EXHAUST VENT TO REMAIN
9. EXISTING EXTERIOR SIGNAGE TO REMAIN
10. REPLACE PAIR OF STOREFRONT DOORS WITH A SINGLE STOREFRONT DOOR

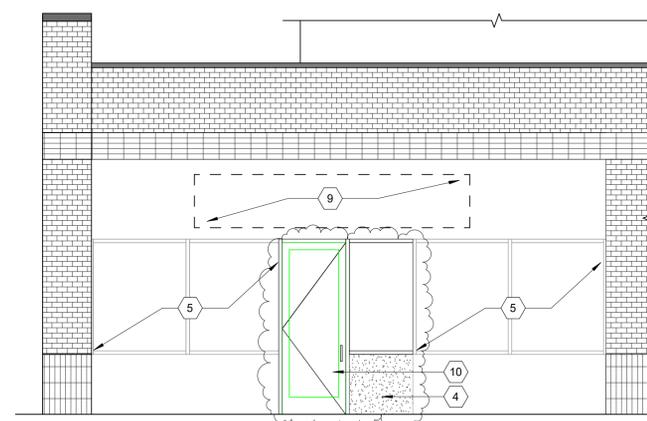

**B2** NORTH ELEVATION  
1/4" = 1'-0"

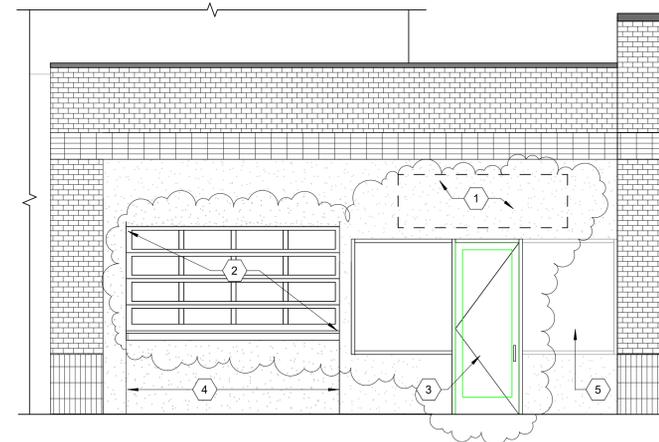

**B4** SOUTH ELEVATION  
1/4" = 1'-0"

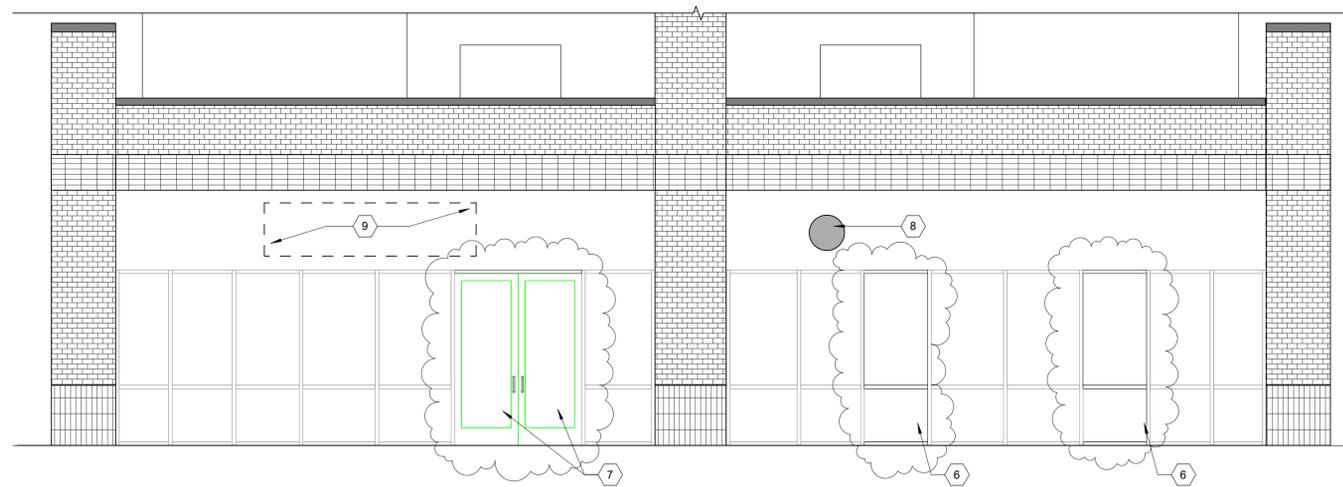

**A2** EAST ELEVATION  
1/4" = 1'-0"

**CHEBA HUT - HARVARD EXPANSION**  
 115A HARVARD DR SE  
 ALBUQUERQUE NM 87106

100% PERMIT DRAWINGS

MARK	REVISION	DATE

DATE 12/21/20

PROJECT NO 2024

ADMINISTRATIVE AMENDMENT

SHEET NO.

**AA201**