




B1 (N) - ROOF PLAN - ADDITION
1/8" = 1'-0"

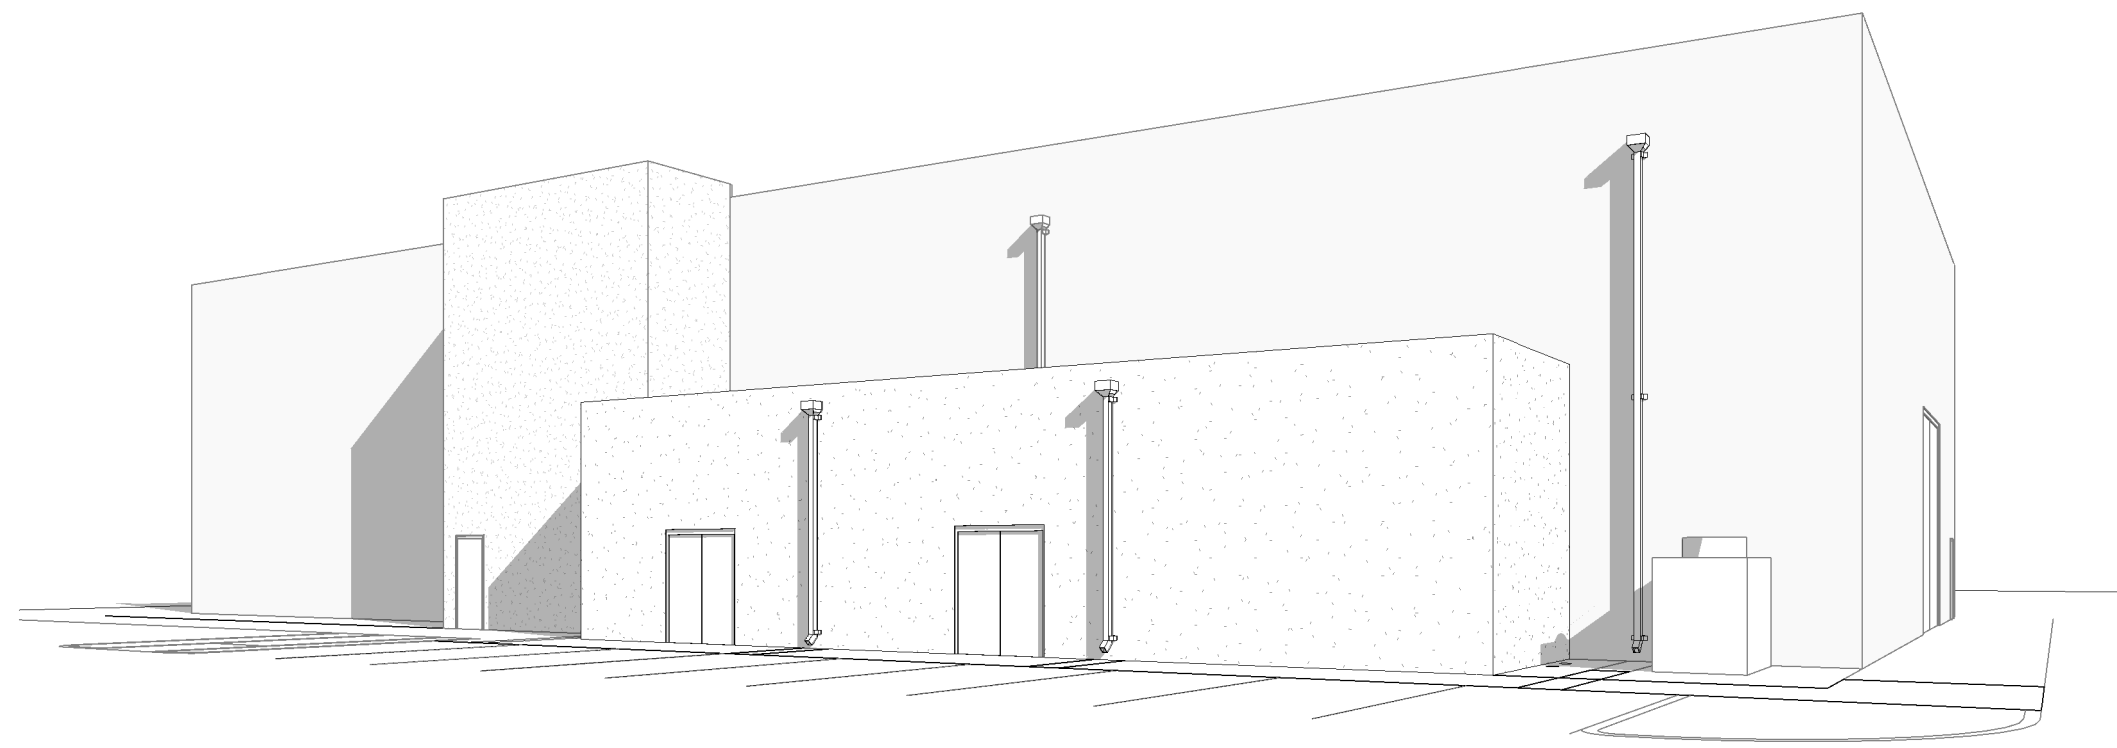


D2 ADDITION PERSPECTIVE

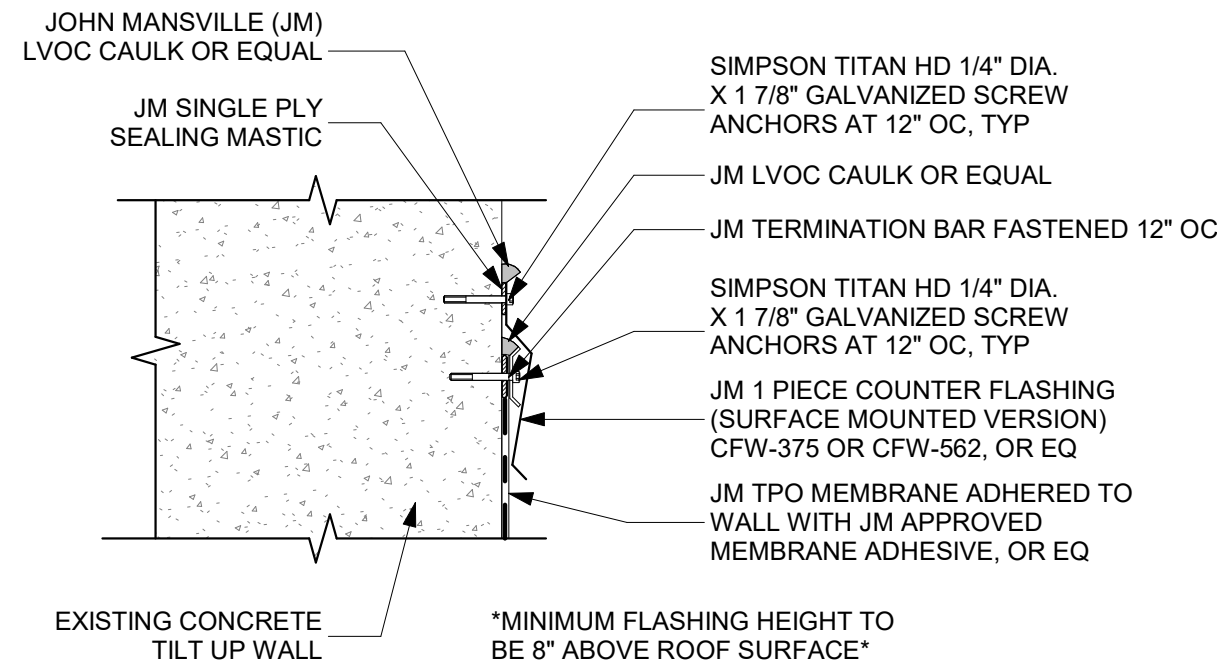


D4 FLASHING AND COUNTER FLASHING
3" = 1'-0"

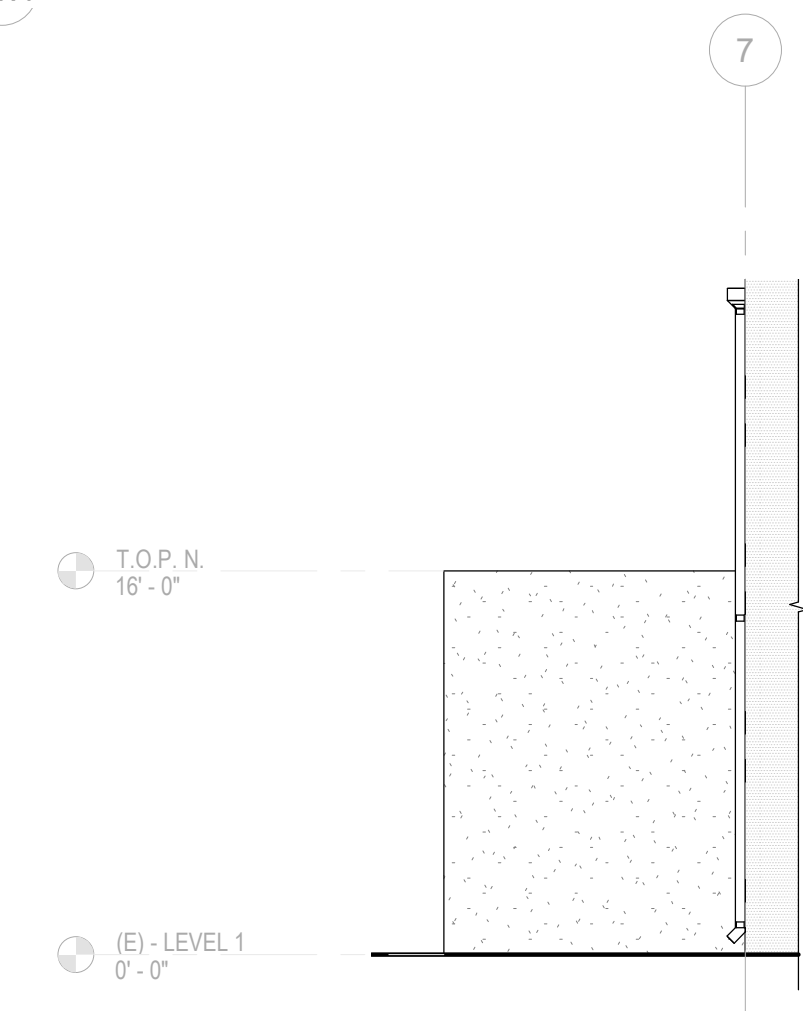


B2 EQUIPMENT ADDITION - EAST ELEVATION
1/8" = 1'-0"

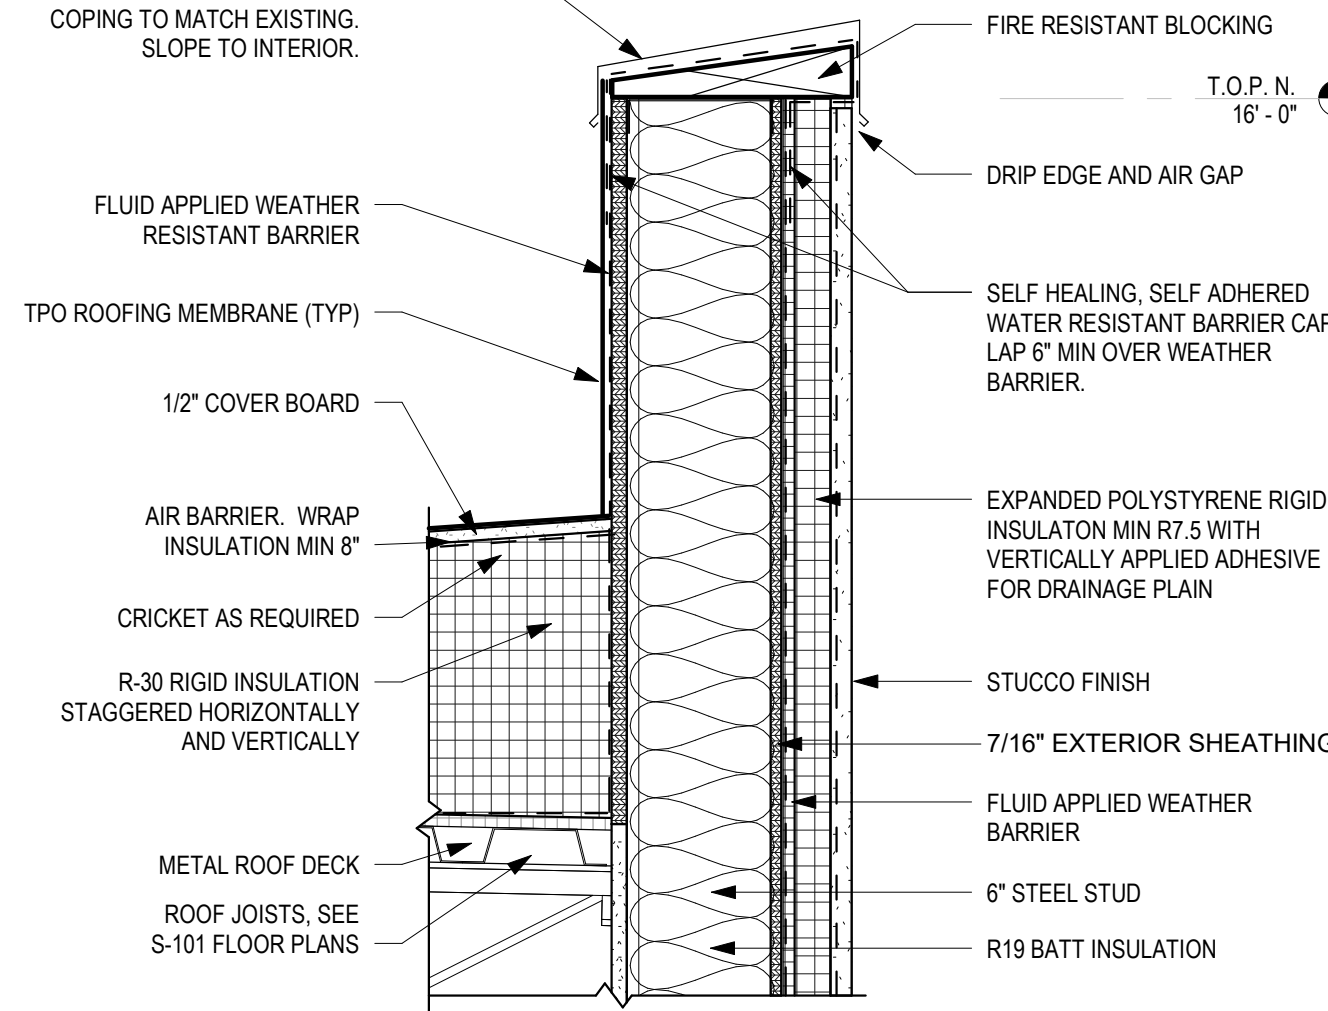


B3 ADDITION PARAPET DETAIL
1 1/2" = 1'-0"

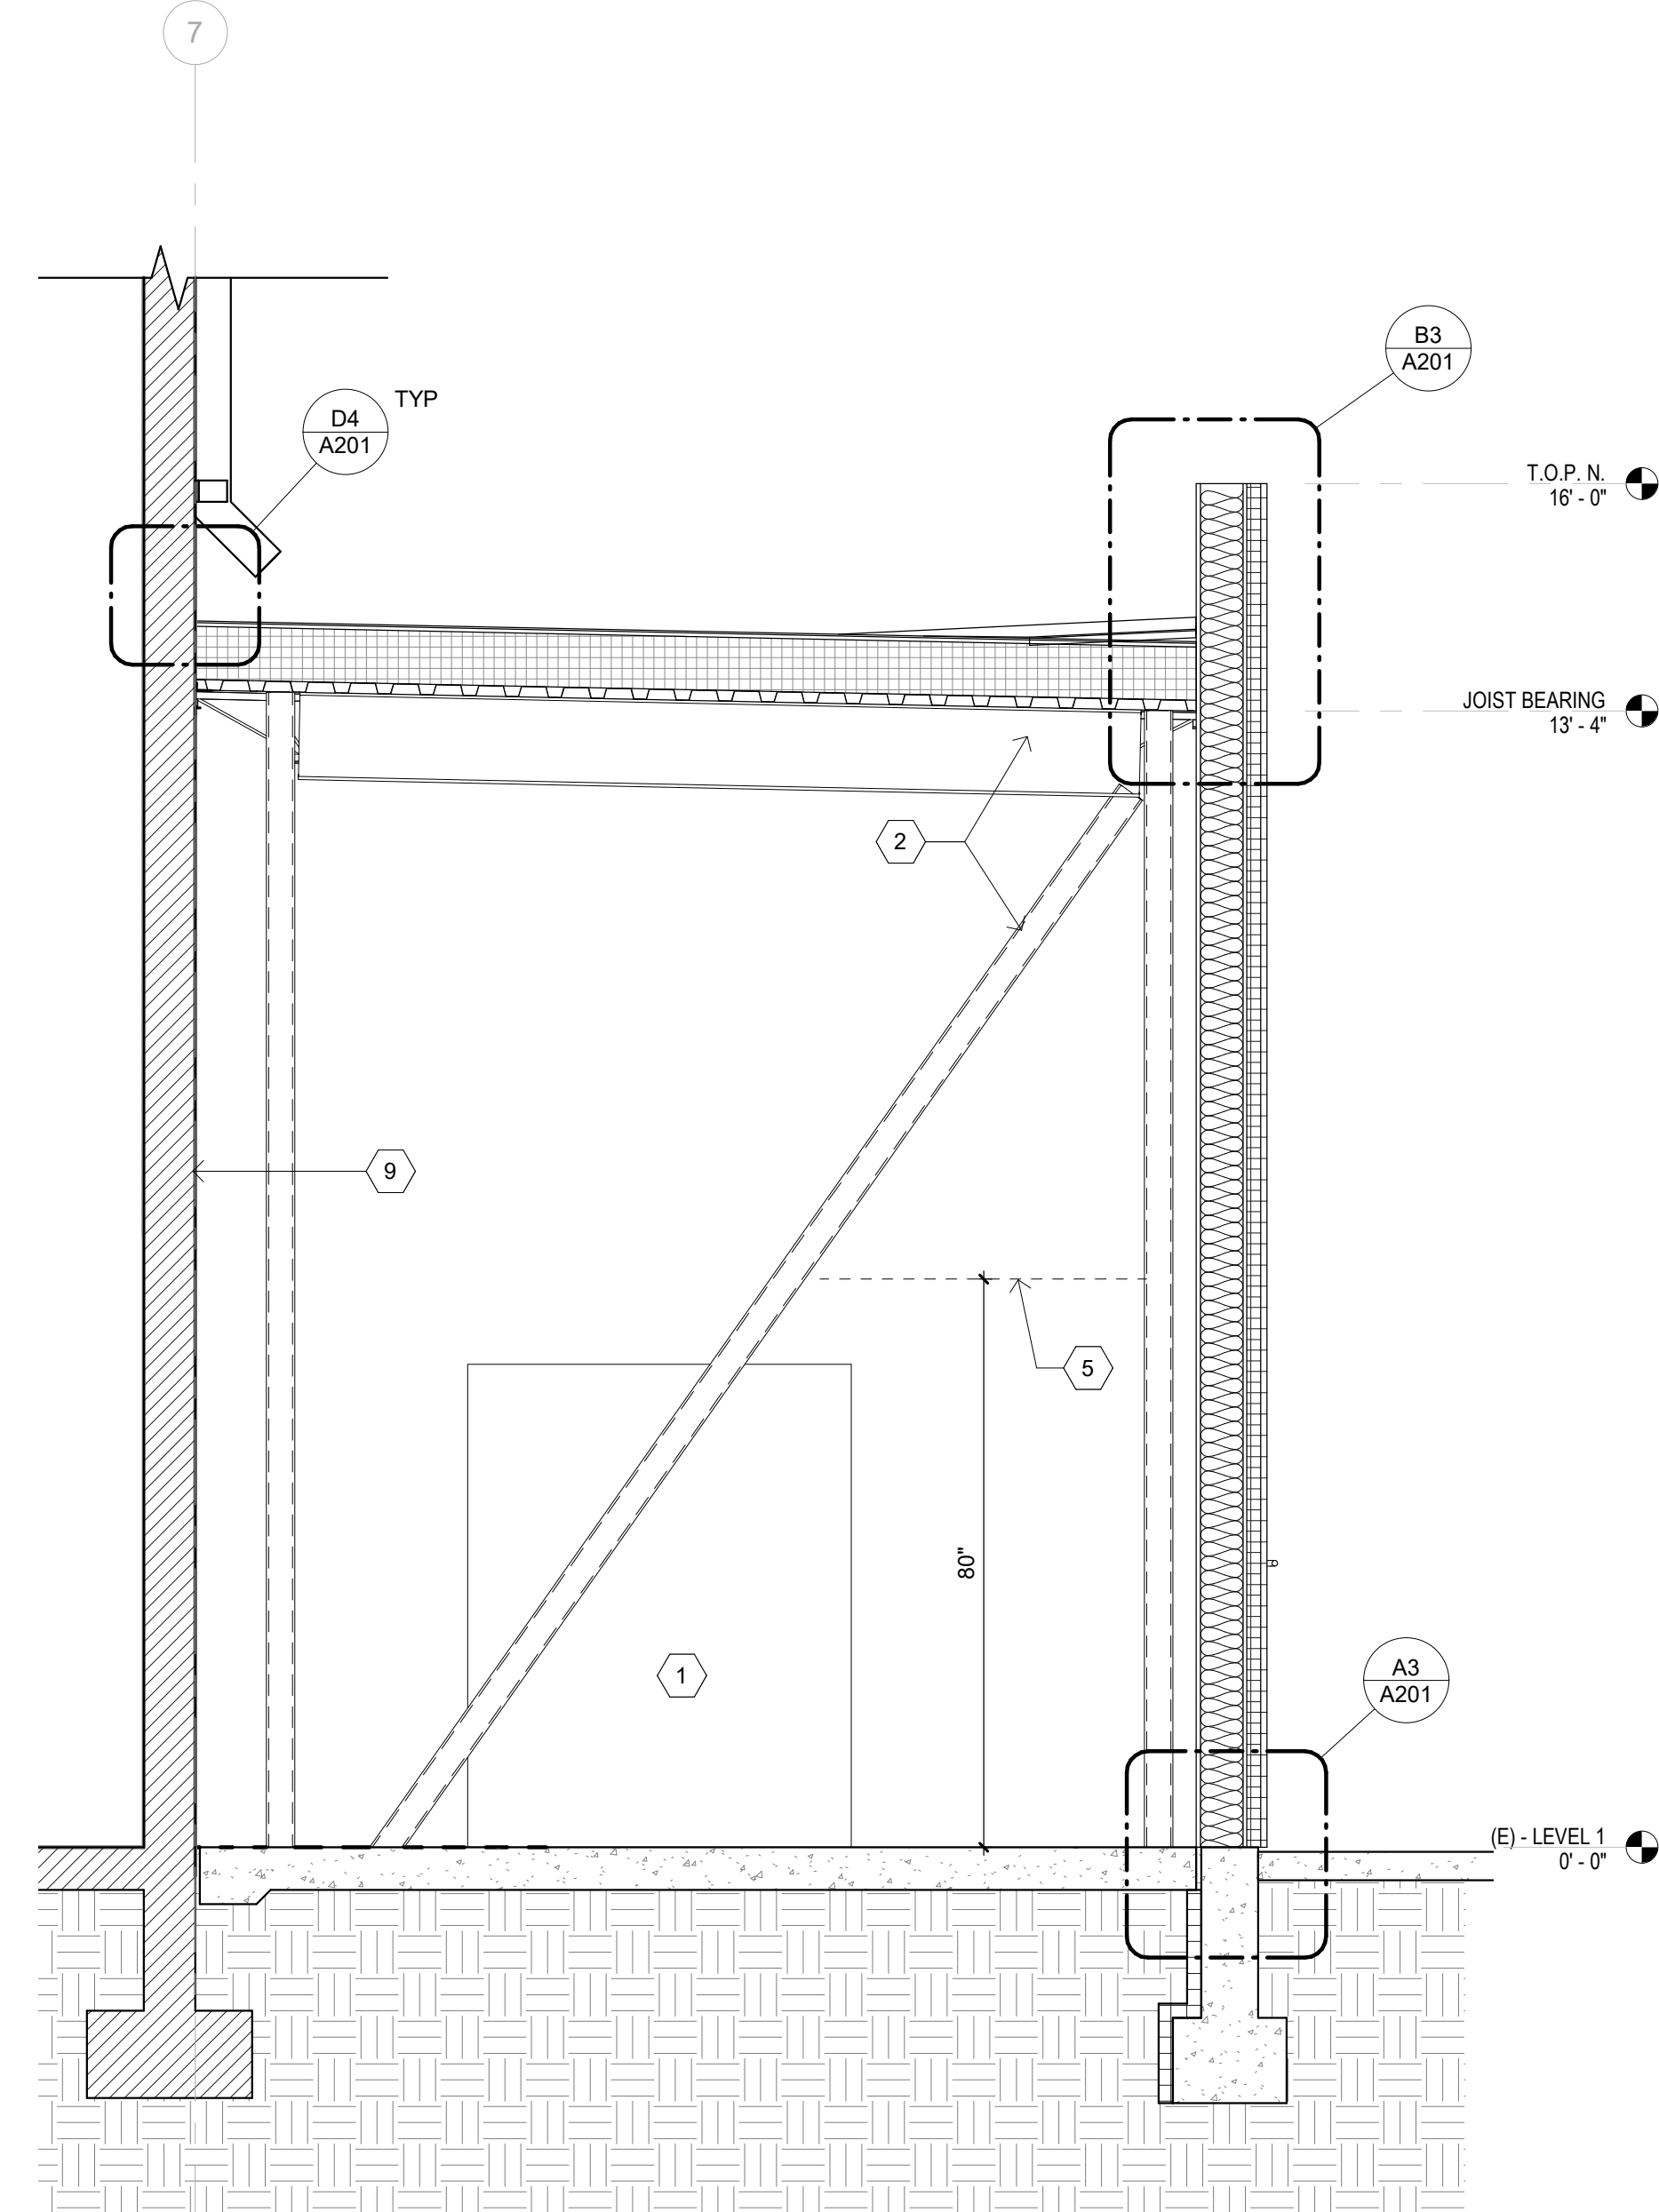

A5 EQUIPMENT ADDITION SECTION - NORTH-SOUTH
1/2" = 1'-0"

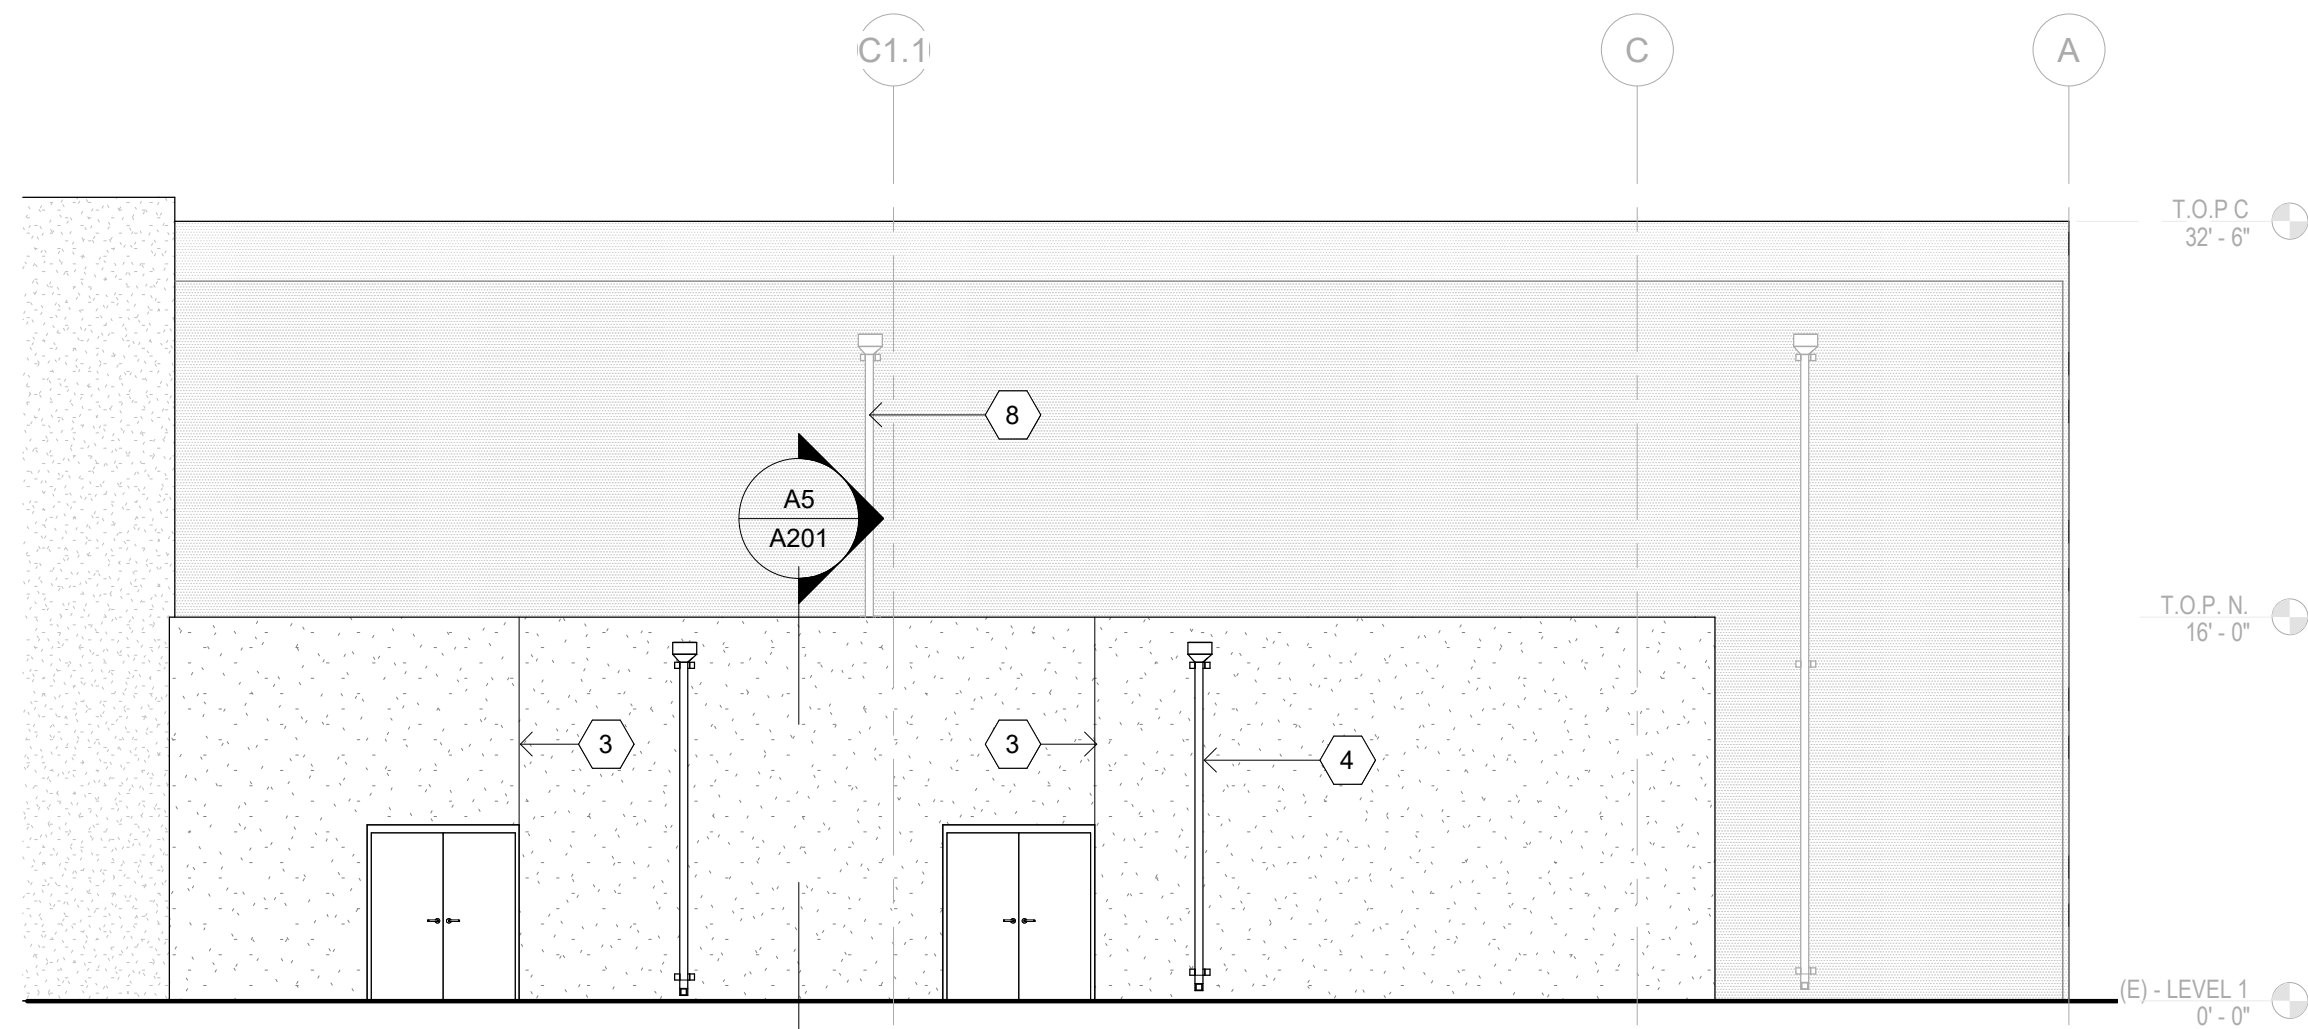

A1 EQUIPMENT ADDITION - SOUTH ELEVATION
1/8" = 1'-0"

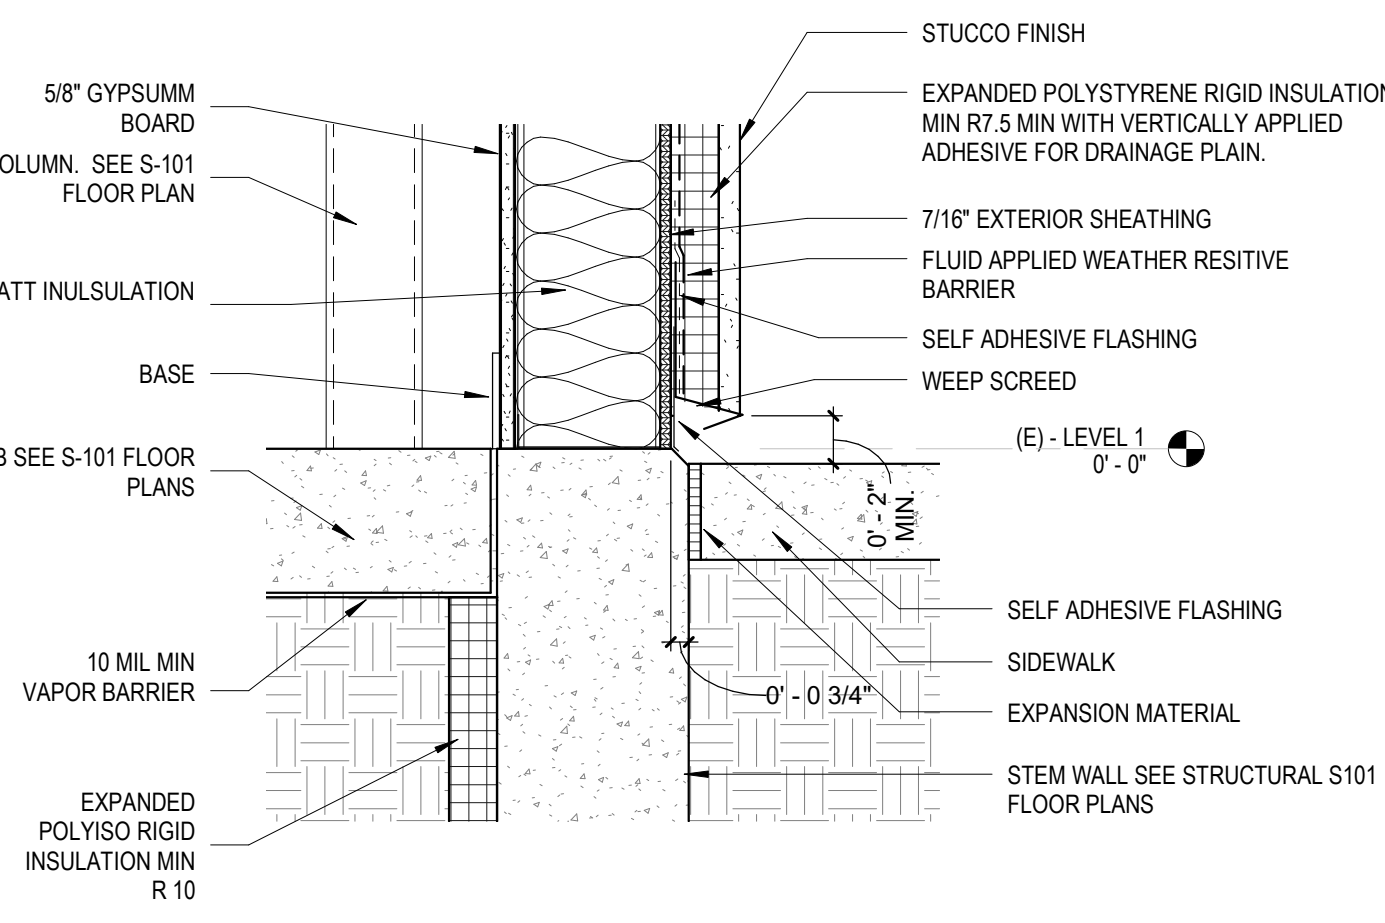

A3 ADDITION FOUNDATION DETAIL
1 1/2" = 1'-0"


GENERAL SHEET NOTES

- ALL DIMENSIONS TO FACE OF STUD, UNLESS OTHERWISE NOTED.
- REFER TO ELECTRICAL FOR LIGHT FIXTURES - LOCATE PER ELEVATIONS.
- MAINTAIN 2" MIN BETWEEN TOP OF ADJACENT PAVING AND BOTTOM OF STUCCO AND 4" MIN BETWEEN TOP OF ADJACENT GRADE AND BOTTOM OF STUCCO.

KEYED NOTES

- MECHANICAL EQUIPMENT. SEE MECHANICAL 1ST FLOOR PLAN M101.
- STRUCTURAL BRACE. SEE FRAMING AND FOUNDATION PLAN S101.
- CONTROL JOINT.
- 4" DOWNSPOUT TO MATCH EXISTING, TYP.
- HEAD HEIGHT CLEARANCE.
- CRICKET. MUST PROVIDE POSITIVE DRAINAGE.
- TPO ROOF. 60 MIL. MECHANICALLY ATTACHED OVER 1/2 COVERBOARD OVER R-30 EXPANDED POLYSTYRENE RIGID INSULATION OVER AIR BARRIER OVER ROOF DECKING.
- EXISTING DOWNSPOUT TO BE RECONFIGURED TO DRAIN ONTO ROOF OF ADDITION.
- EXISTING TILT UP CONCRETE WALL.

LEGEND

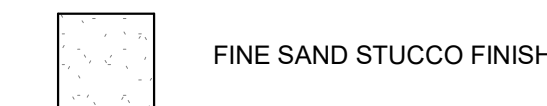

ARCHITECT/ENGINEER



BLUE HALO - BRITT
1300 BRITT STREET SE
ALBUQUERQUE NM

PERMIT DRAWINGS

REVISION DATE

DATE 05/10/23

PROJECT NO -

**EXTERIOR
ELEVATIONS,
WALL SECTIONS +
DETAILS**

SHEET NO.

A201