

Anderson  
Connell  
Frederick  
Architects  
1500  
Albuquerque, NM 87102  
650.252.9260  
FAX: 650.252.9261

EXISTING  
OFFICE BUILDING  
SOCIAL SECURITY ADMINISTRATION  
TENANT IMPROVEMENT DRAWINGS  
MIDTOWN BUSINESS PARK  
ALBUQUERQUE, NEW MEXICO


Project No:	9706-T1
Date:	2/11/98
Scale:	AS NOTED
Drawn by:	HTR / RHF
Checked by:	RHF / WAC
Revision(s):	

Sheet Title:  
FLOOR PLAN


Sheet No:  
T1-1  
2 of 19

- KEYED NOTES
1. FAY REMOVE MOUNT AIR AFF. TO TOP OF HANDSET.
  2. STANDARD FAY PLUMB.

Standard Notes:  
A-Cross No.  
B-Ref. Sheet No.  
(1)  
(2)  
(3)  
(4)  
All dimensions are in feet and inches unless noted otherwise.  
Dimensions are to be as shown unless noted otherwise.  
The contractor shall check and verify all dimensions and report any errors to the architect immediately upon commencing the work.  
Refer to all drawing notes, drawings, documents prior to commencement of the work.

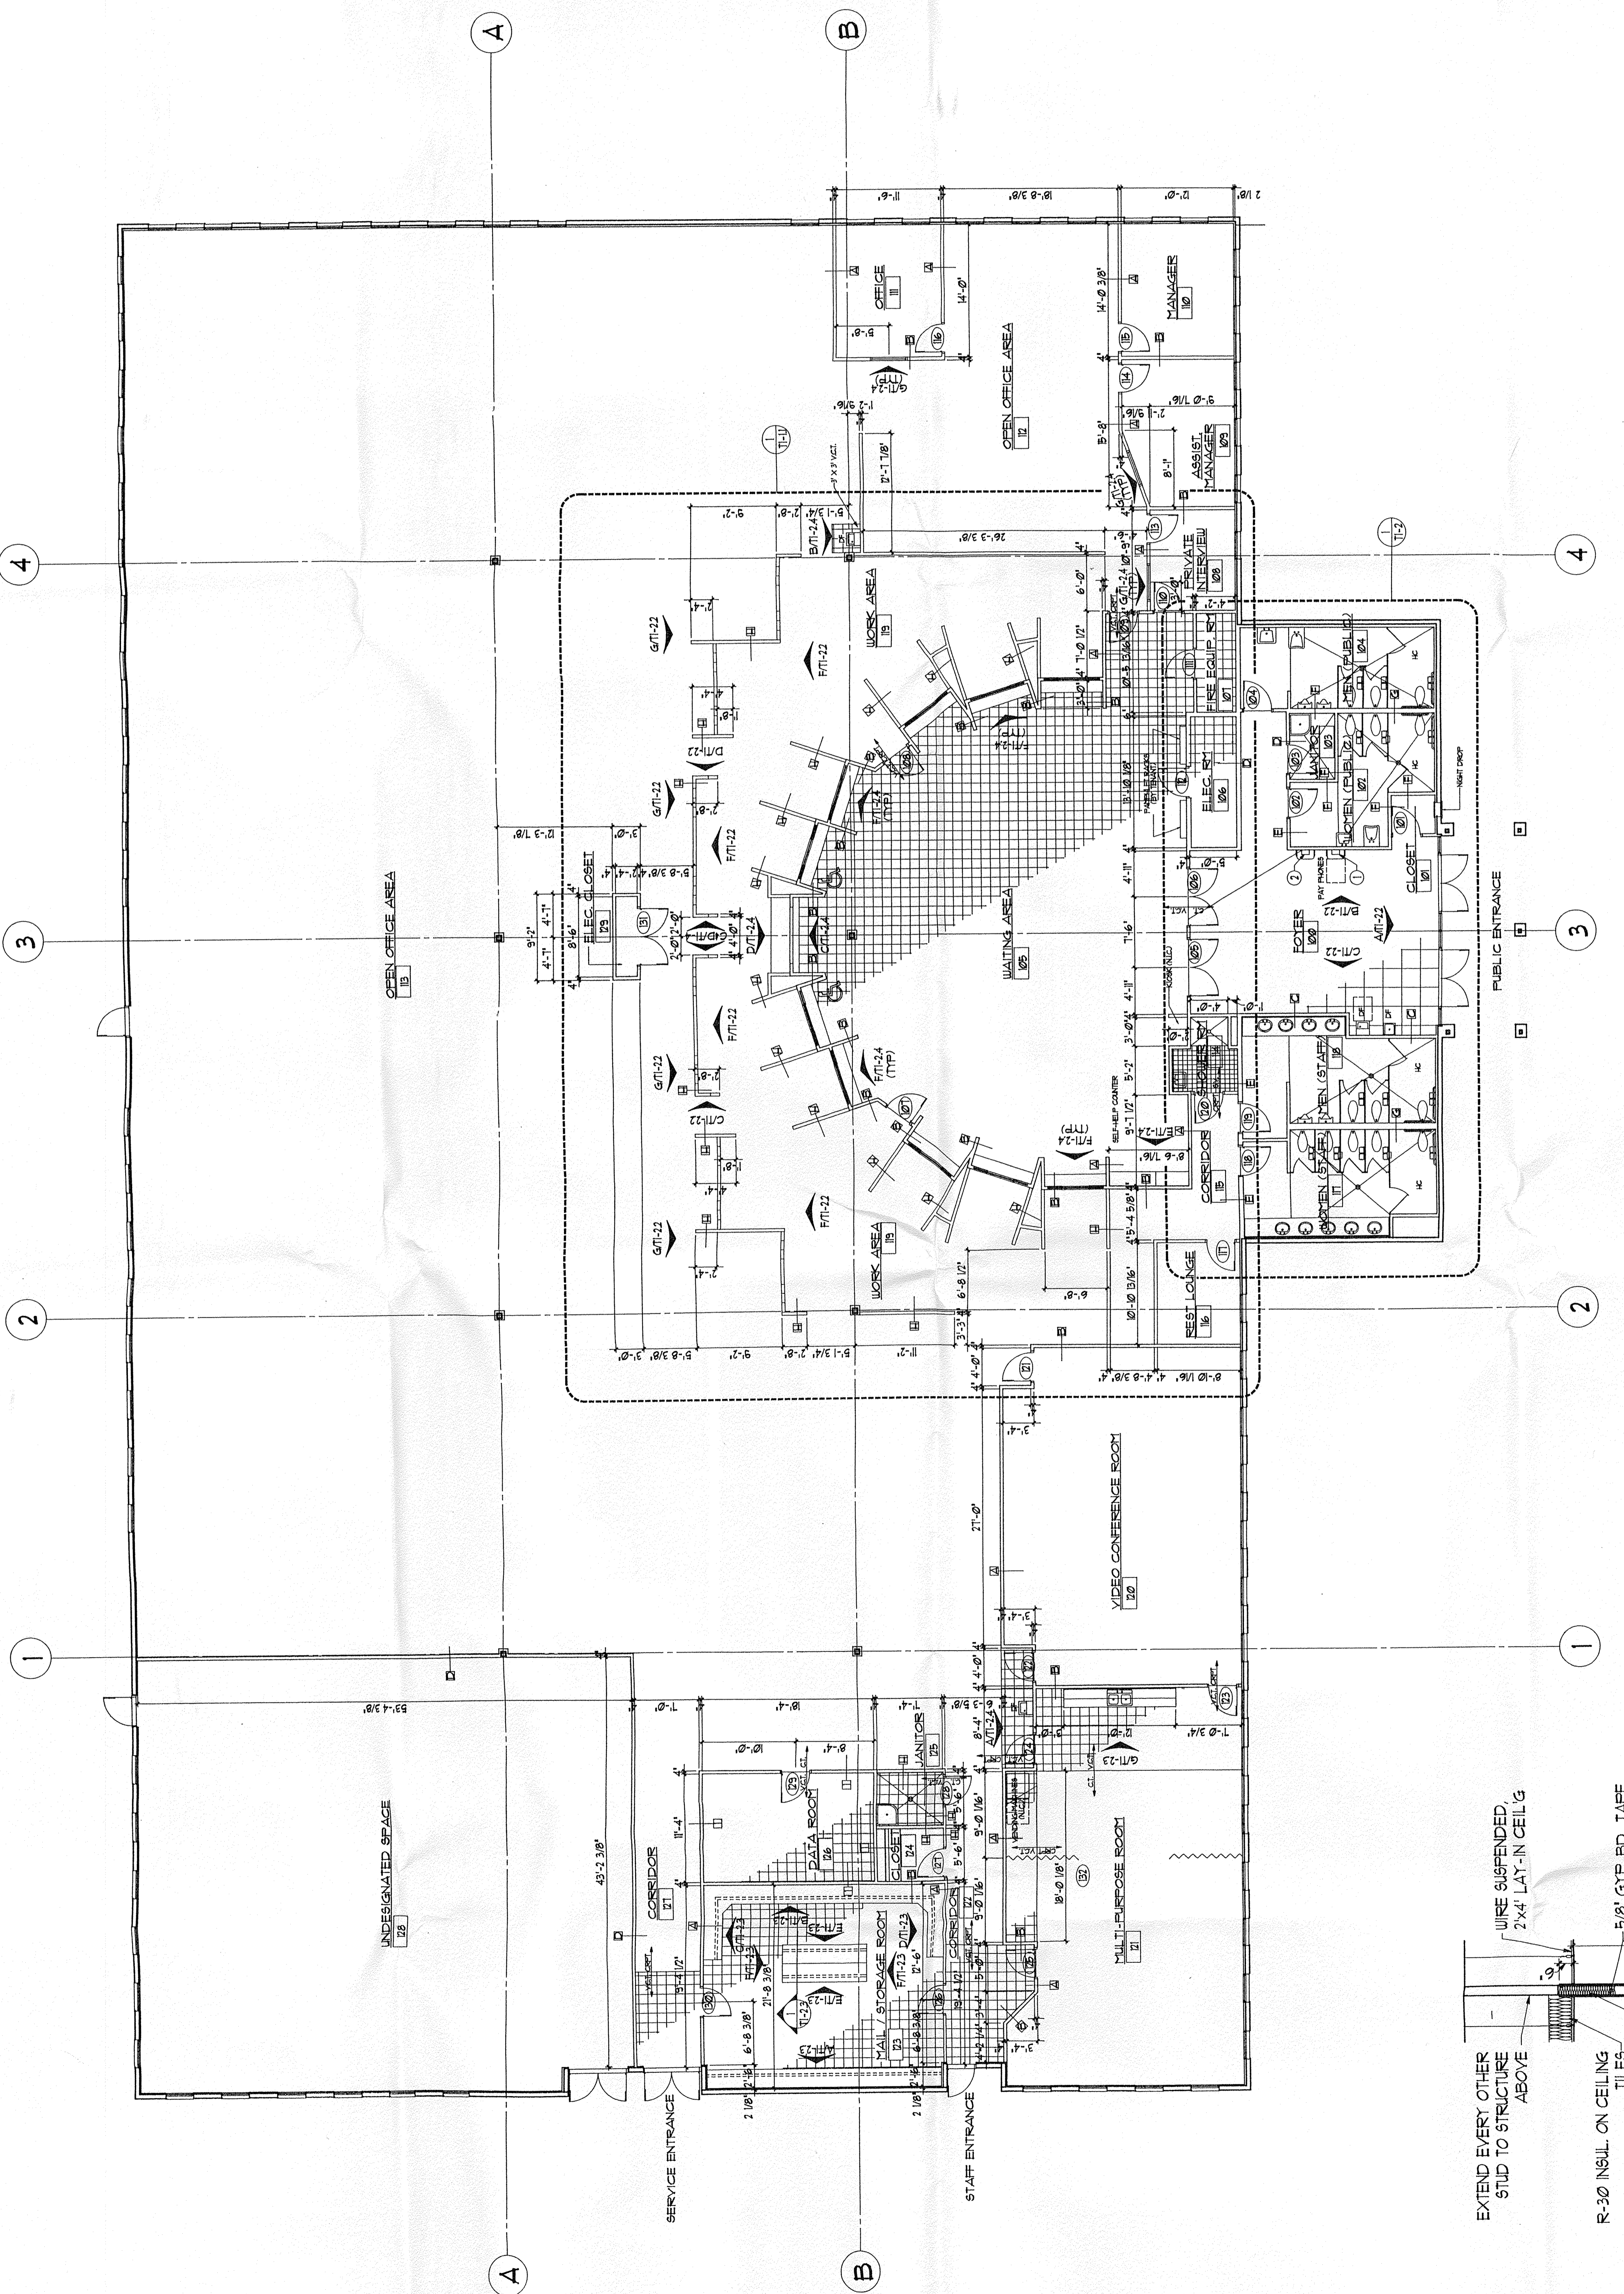


FLOOR PLAN  
SCALE: 1/8" = 1'-0"

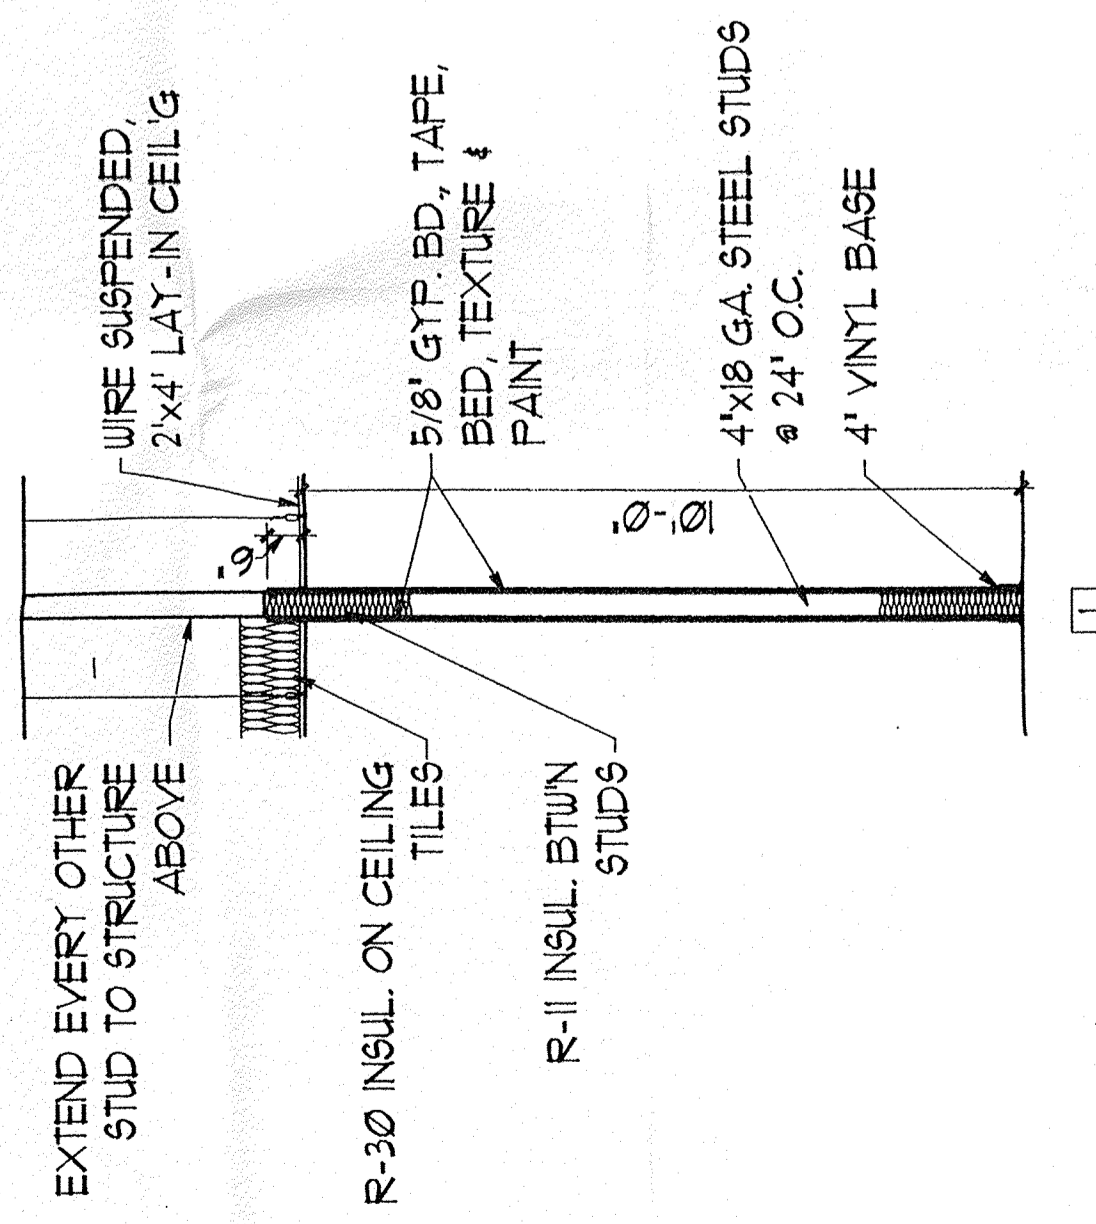

WALL TYPE

NOT TO SCALE



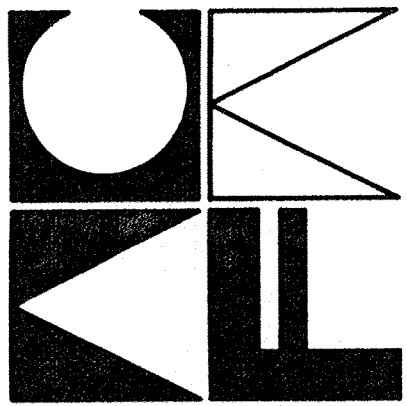

**Anderson  
Connell  
Frederick  
Architects**  
1930 Menard NE, Suite 203  
Atlanta, GA 30329  
Phone: (404) 525-2929  
Fax: (404) 525-2928

**NEW  
OFFICE BUILDING  
SOCIAL SECURITY ADMINISTRATION  
SITE WORK AND SHELL BUILDING**  
ALBUQUERQUE BUSINESS PARK  
ALBUQUERQUE, NEW MEXICO





Project No:	97705
Date:	12/25/97
Scale:	AS NOTED
Drawn by:	H.T.R.
Checked by:	W.C.
Revised by:	W.C.

Sheet Title:  
**EXTERIOR  
ELEVATIONS**

Sheet No:  
**A-2**  
14 Of 26

**KEYED NOTES**

1. NEW 3" CT CONCRETE TILT WALL, PAINTED EXT. (SEE STRUCTURAL DRAWINGS)
2. ALUMINUM FINISHED DRAWINGS (SEE STRUCTURAL DRAWINGS)
3. CONCRETE APRON ALL AROUND BUILDING.
4. 1" DIA. VERTICAL REINFORCING (SEE DETAILS)
5. 1" DIA. HORIZONTAL REINFORCING (SEE DETAILS)
6. ALUMINUM FINISHED COLOR STORE FRONT DOORS
7. 4" DIA. DOWNPOUT (SEE DETAIL 3 / A-6)
8. NIGHT DROP BOX
9. NIGHT DROP BOX
10. OUTDOOR EATING AREA.
11. PAINTED STUCCO ON STEEL FRAME COLLINS.
12. STAINLESS STEEL FINISH (SEE SPEC'S)
13. STAINLESS STEEL SHEET (SEE DETAIL SHEET A-1)
14. SUN SHADE (SEE SHEET A-1)
15. SEE SPECIFICATIONS FOR LETTER SIZE 4 TYPE.
16. 12" TH. CONC. MONUMENT SIGN, PAINTED TO MATCH BUILDING.

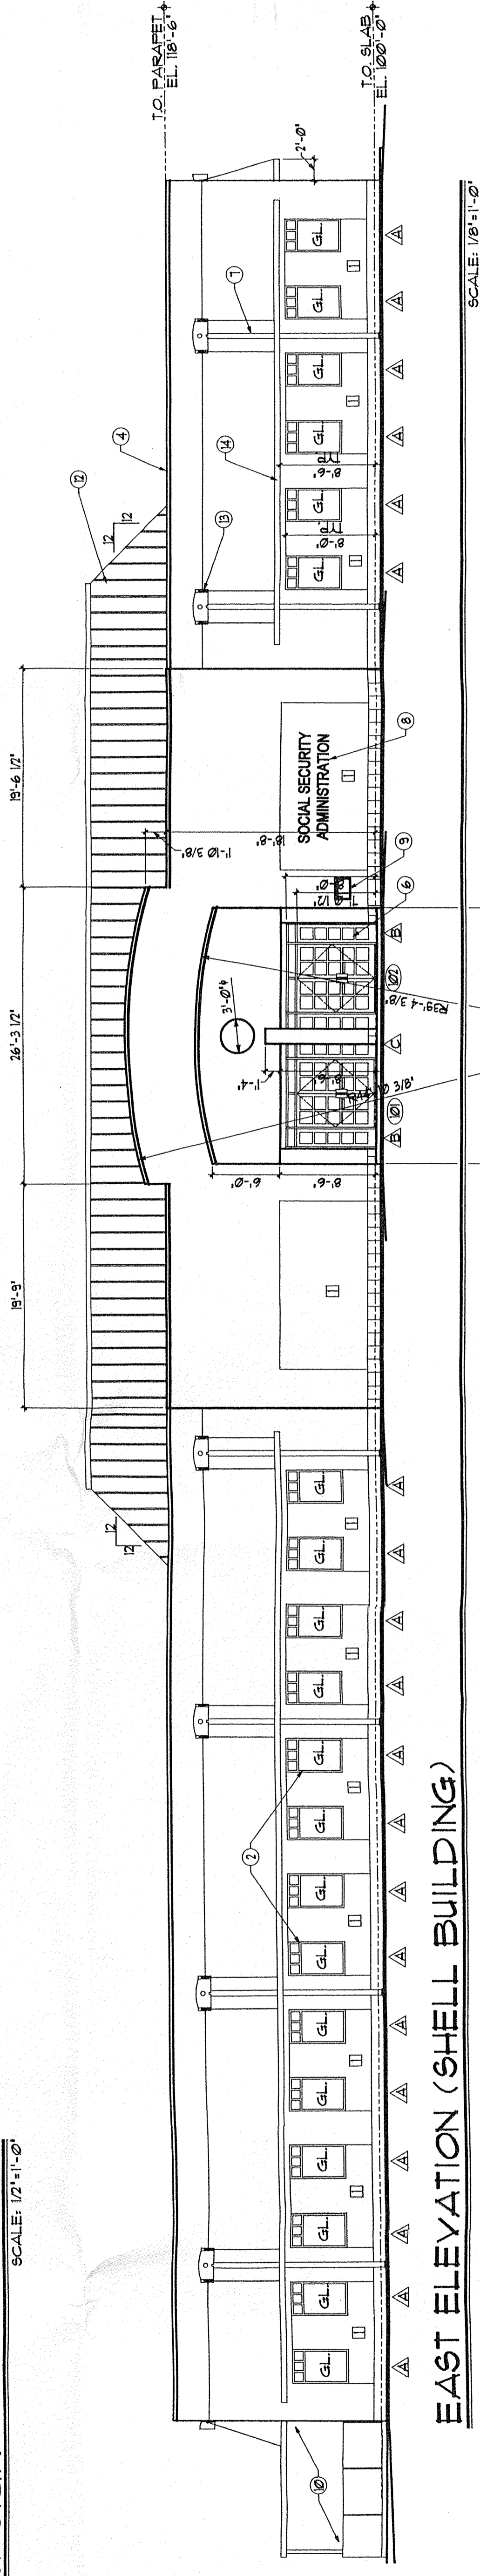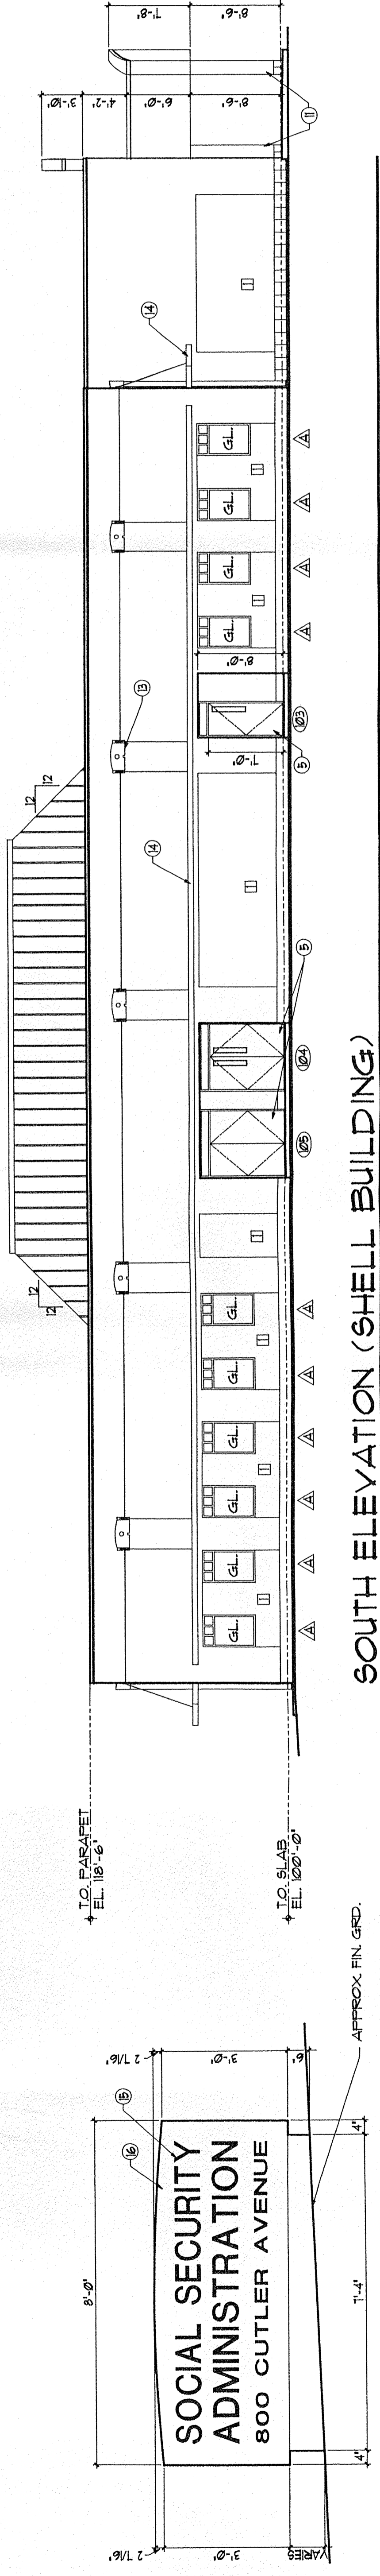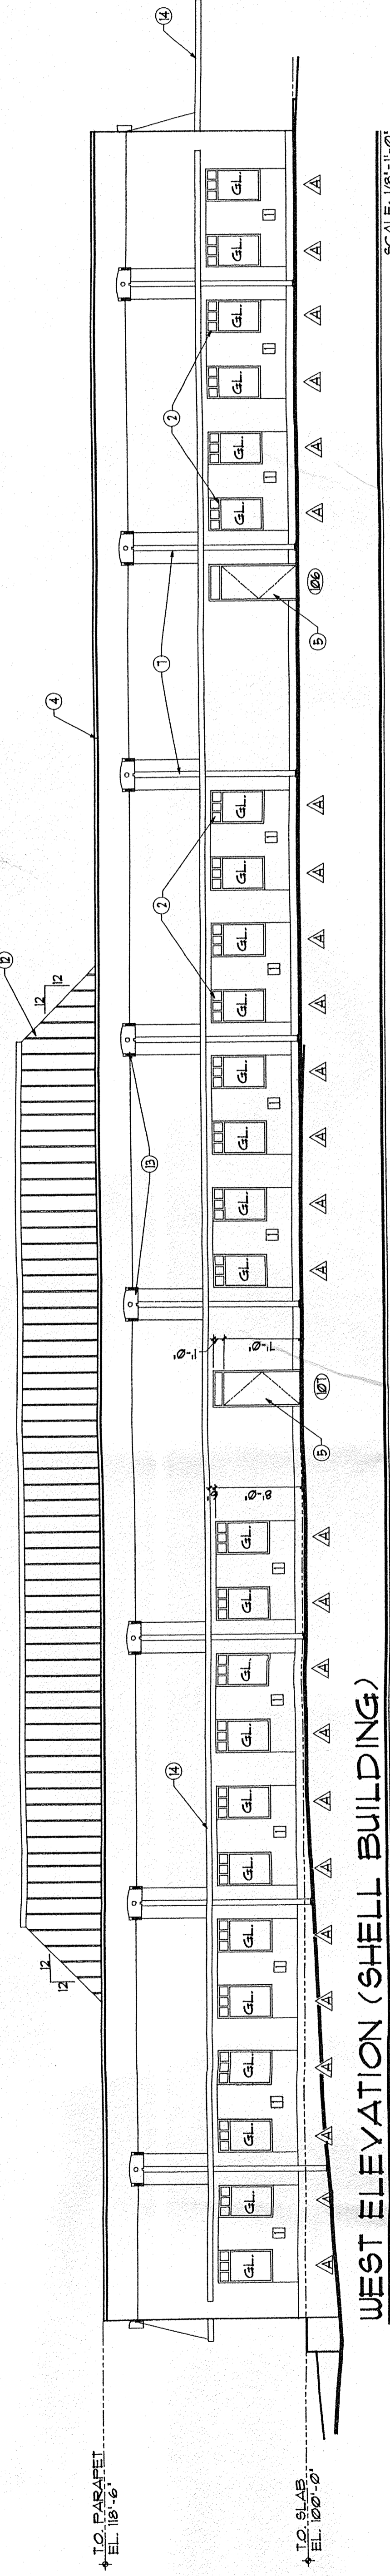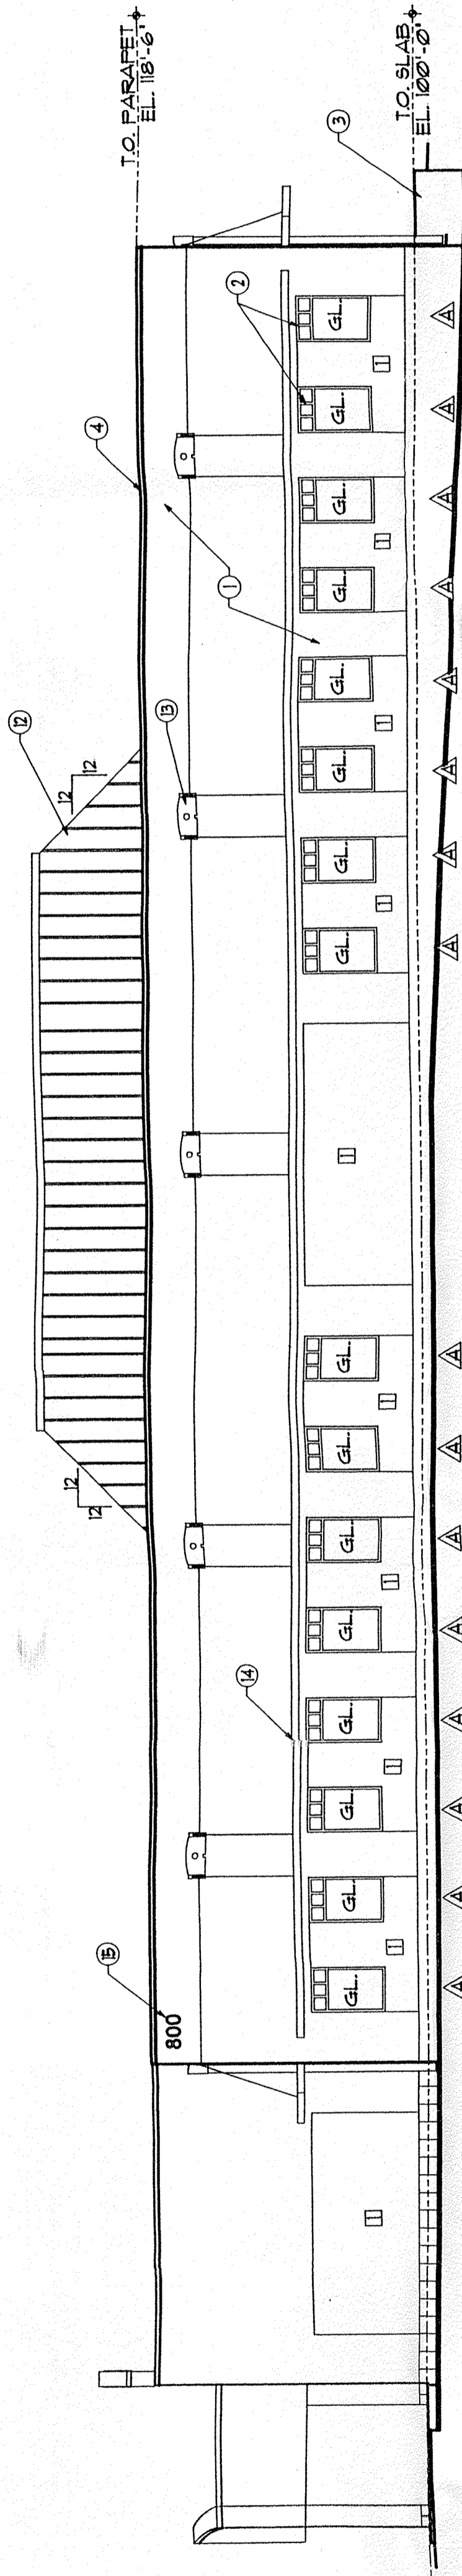

**Standard Notes:**  
A - Detail No.  
B - Section No.  
C - Detail Sheet No.  
• All dimensions are in feet and inches.  
• This Drawing and Design is protected by copyright and is not to be reproduced, stored in a retrieval system, or transmitted in any form or by any means, electronic, mechanical, photocopying, recording, or by any information storage and retrieval system, without the prior written authorization of ANDERSON CONNELL-FREDEKICK ARCHITECTS.  
• The contractor shall check and verify all dimensions and materials shown on this drawing or omissions to the Architect prior to construction.  
• The contractor shall not be held responsible for any errors or omissions in this drawing or omissions to the Architect prior to construction.  
• Refer to all drawing notes, drawings, specifications, and conditions of contract documents prior to commencement of the work.