

ADMINISTRATIVE AMENDMENT

FILE # _____ PROJECT # _____

APPROVED BY


DATE

| ARROW | NUMBER | MOUNTING TYPE |
|----------------------|--------|---------------|
| DIRECTIONAL RIGHT | 3 | POLE |
| DIRECTIONAL LEFT | 2 | POLE |
| DIRECTIONAL STRAIGHT | 2 | POLE |


| DIRECTIONAL SIGN REF 5 & 9-SP2 | SIGN ARROW DIRECTION |
|--------------------------------|---------------------------------|
| | L=LEFT R=RIGHT S=STRAIGHT |

SIGNAGE NOTES
1. REF SP2 FOR POLE DETAILS AND SIGNAGE DETAILS

CORE STATES
1300 SUMMIT AVENUE, SUITE 300
FT. WORTH, TX 76102-4417
PHONE: 817.777.0418
FAX: 817.777.0418

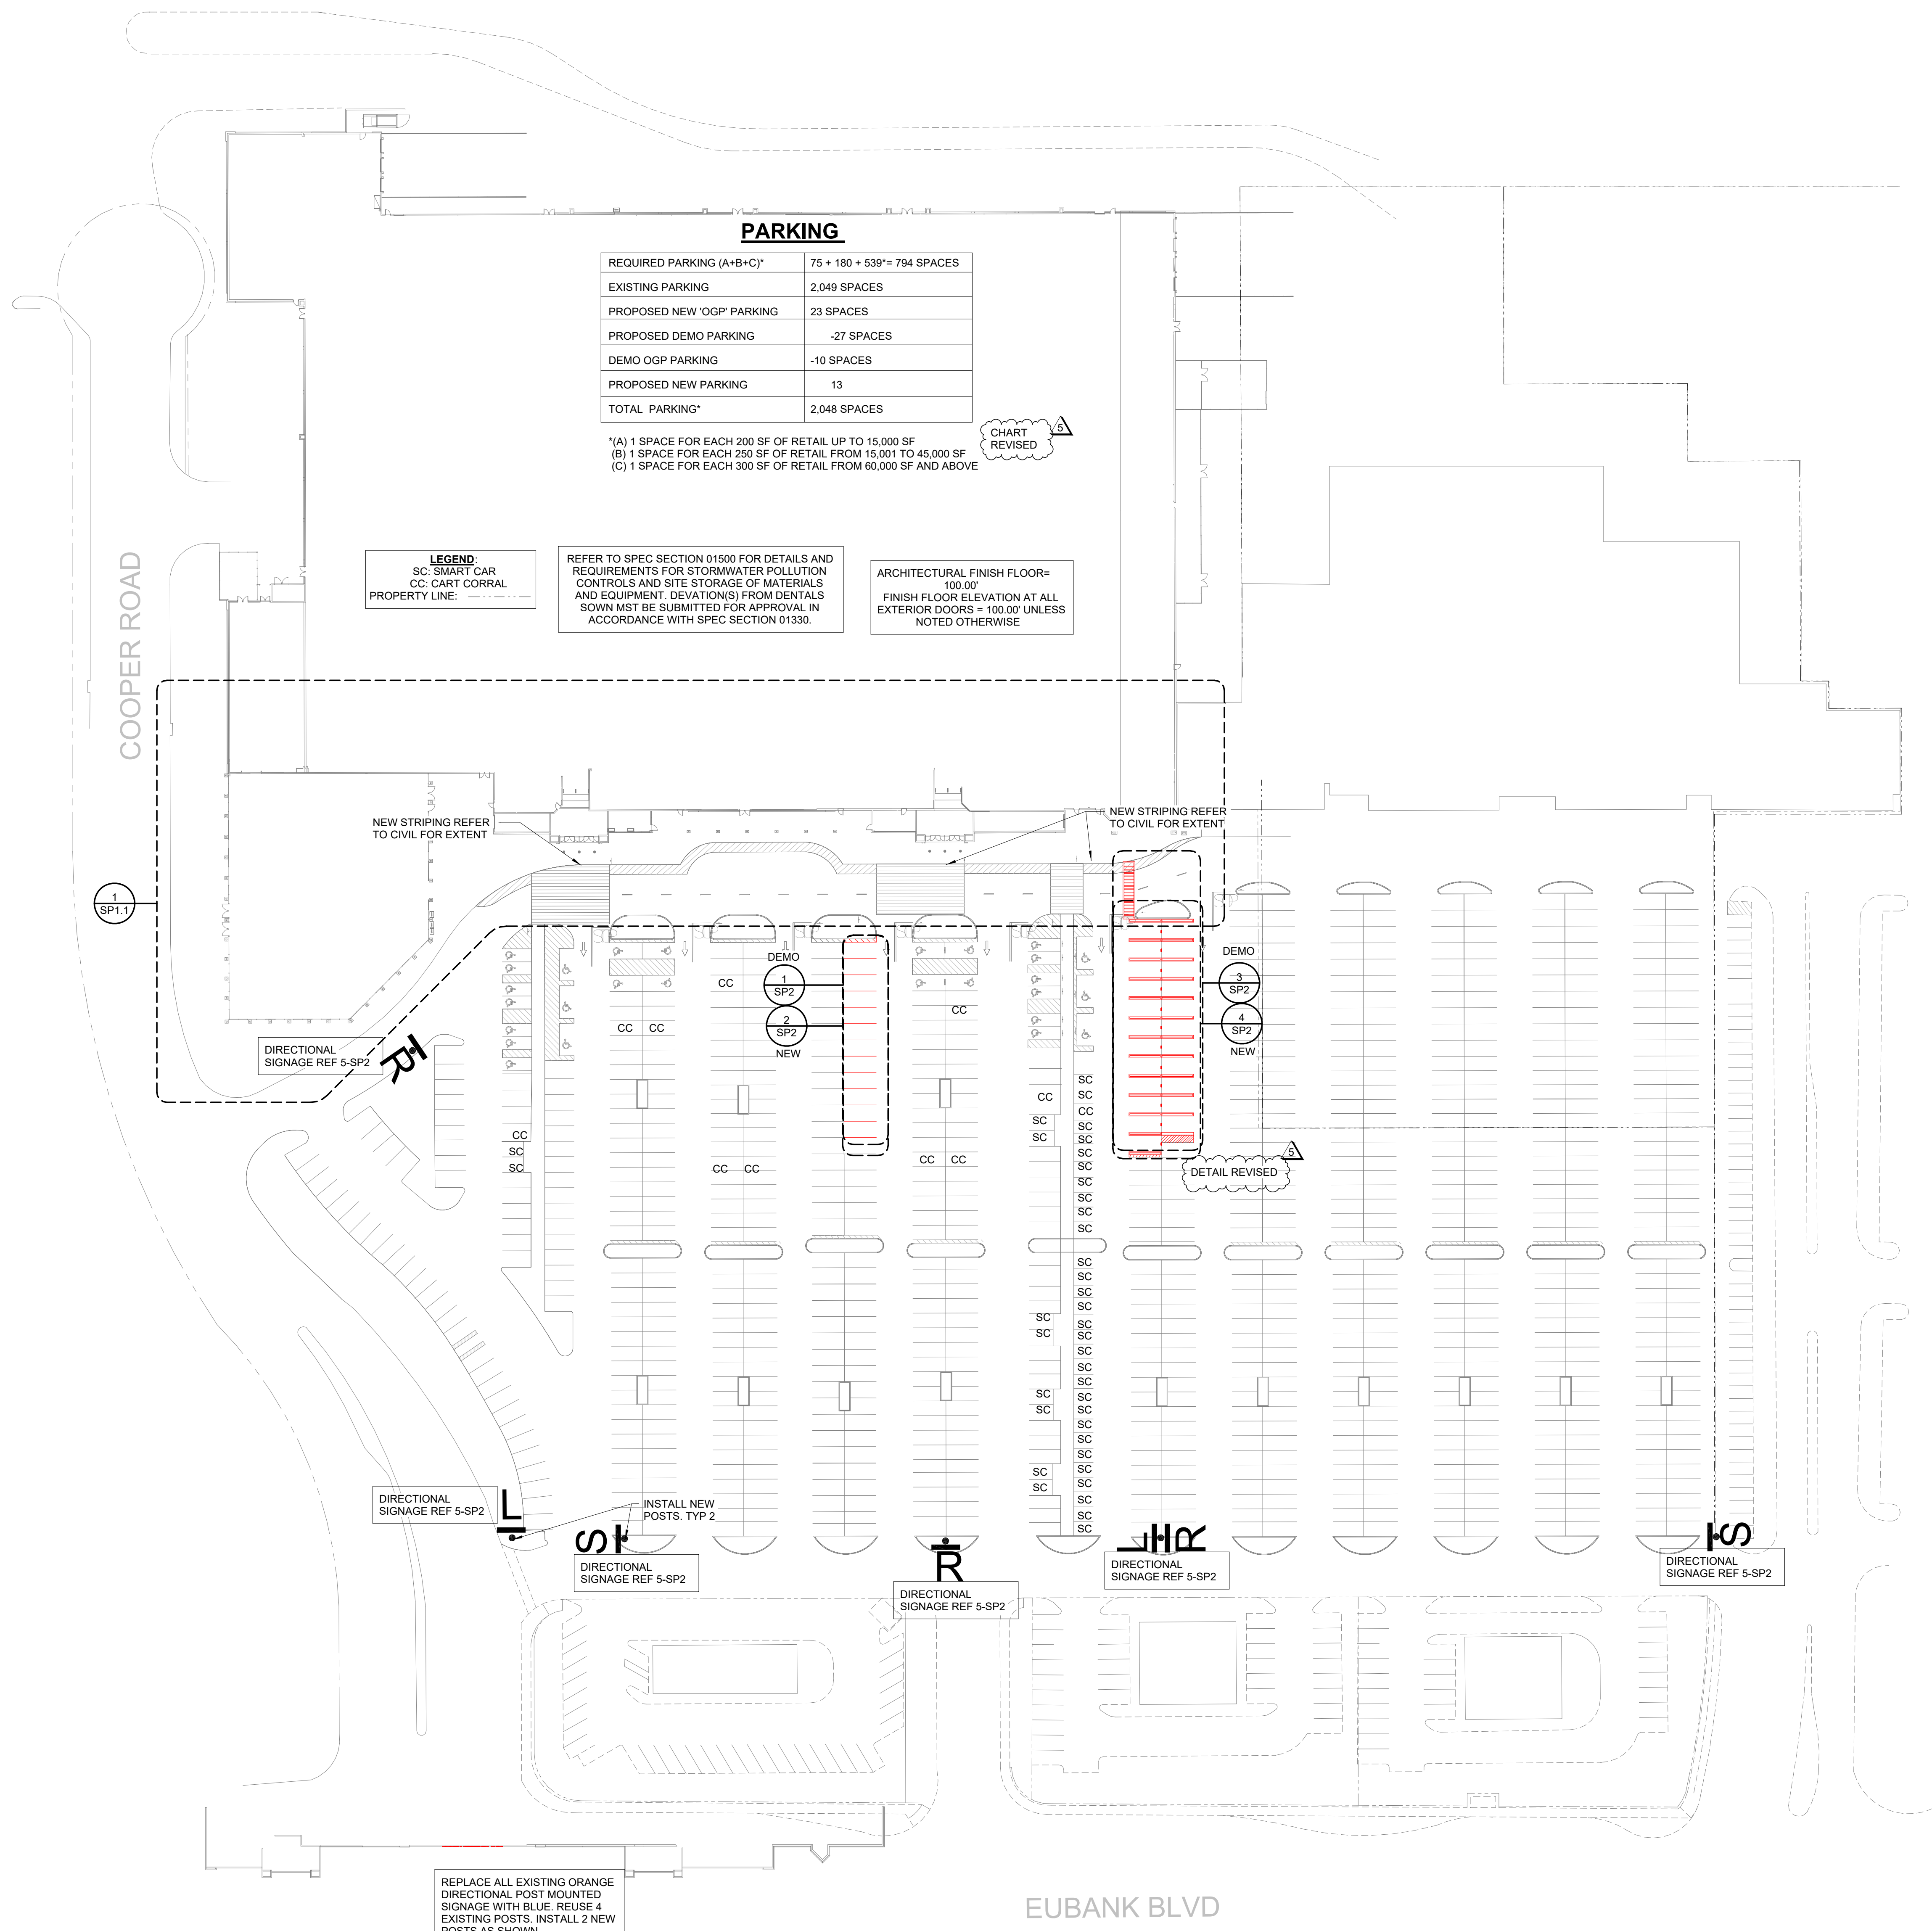

NOTES ADDED 2

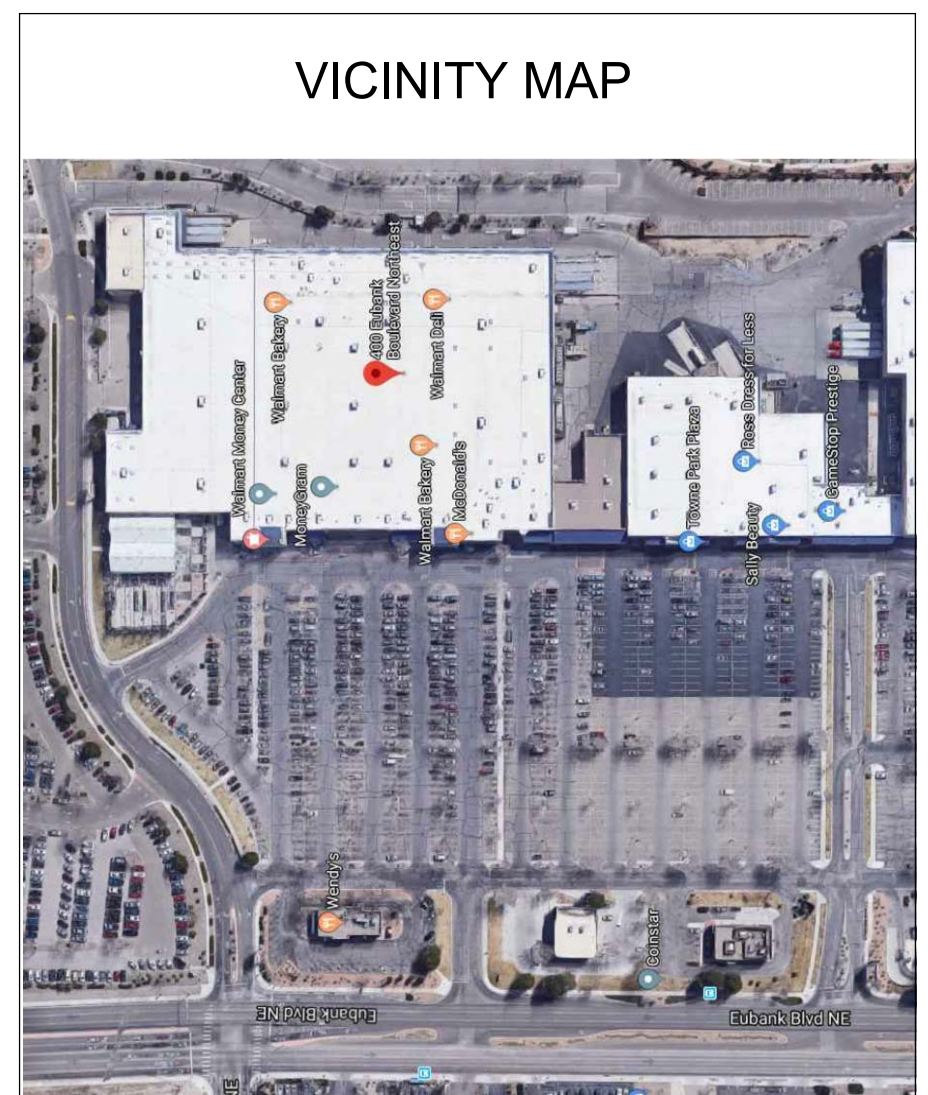

DETAIL HAS BEEN REVISED 2

1 SITE PLAN
1" = 50'-0"

STIPULATION FOR REUSE
 THIS DRAWING WAS PREPARED FOR THE CONSTRUCTION OF THE PROJECT SHOWN HEREON. IT IS THE PROPERTY OF CORE STATES ARCHITECTS AND SHALL NOT BE REPRODUCED OR TRANSMITTED IN ANY FORM OR BY ANY MEANS, ELECTRONIC OR MECHANICAL, INCLUDING PHOTOCOPYING, RECORDING, OR BY ANY INFORMATION STORAGE AND RETRIEVAL SYSTEM, WITHOUT THE WRITTEN PERMISSION OF CORE STATES ARCHITECTS. PROJECT NO. 192-NON-SC

CONSULTANTS

Walmart
ALBUQUERQUE, NM
 STORE NO. 0835
 192-NON-SC
 192-NON-SC
 192-NON-SC

| ISSUE BLOCK | | |
|-------------|------|----------|
| 2 | CCD1 | 03/27/20 |
| 5 | CCD4 | 06/05/20 |

CHECKED BY: GG
 DRAWN BY: LS
 PHOTO CYCLE: 12/20/19
 DOCUMENT DATE: 03/27/20

STATE OF NEW MEXICO
 BRUCE M. BRUNSON
 REGISTERED ARCHITECT
 03/27/20


I HEREBY CERTIFY THAT THE PORTION OF THIS TECHNICAL SUBMISSION DESCRIBED BELOW WAS PREPARED BY ME OR UNDER MY DIRECT SUPERVISION AND RESPONSIBLE CHARGE. I AM A DULY REGISTERED ARCHITECT UNDER THE LAWS OF THE STATE OF NEW MEXICO.

SIGNATURE
 03/27/20
 DATE ISSUED
 SHEET NAME
 REG. NO. REVISED

FULL SITE PLAN


SHEET:
SP1

SIGNS FURNISHED BY WALMART, ATTACHMENT TO WALL OR BOLLARD BY G.C.

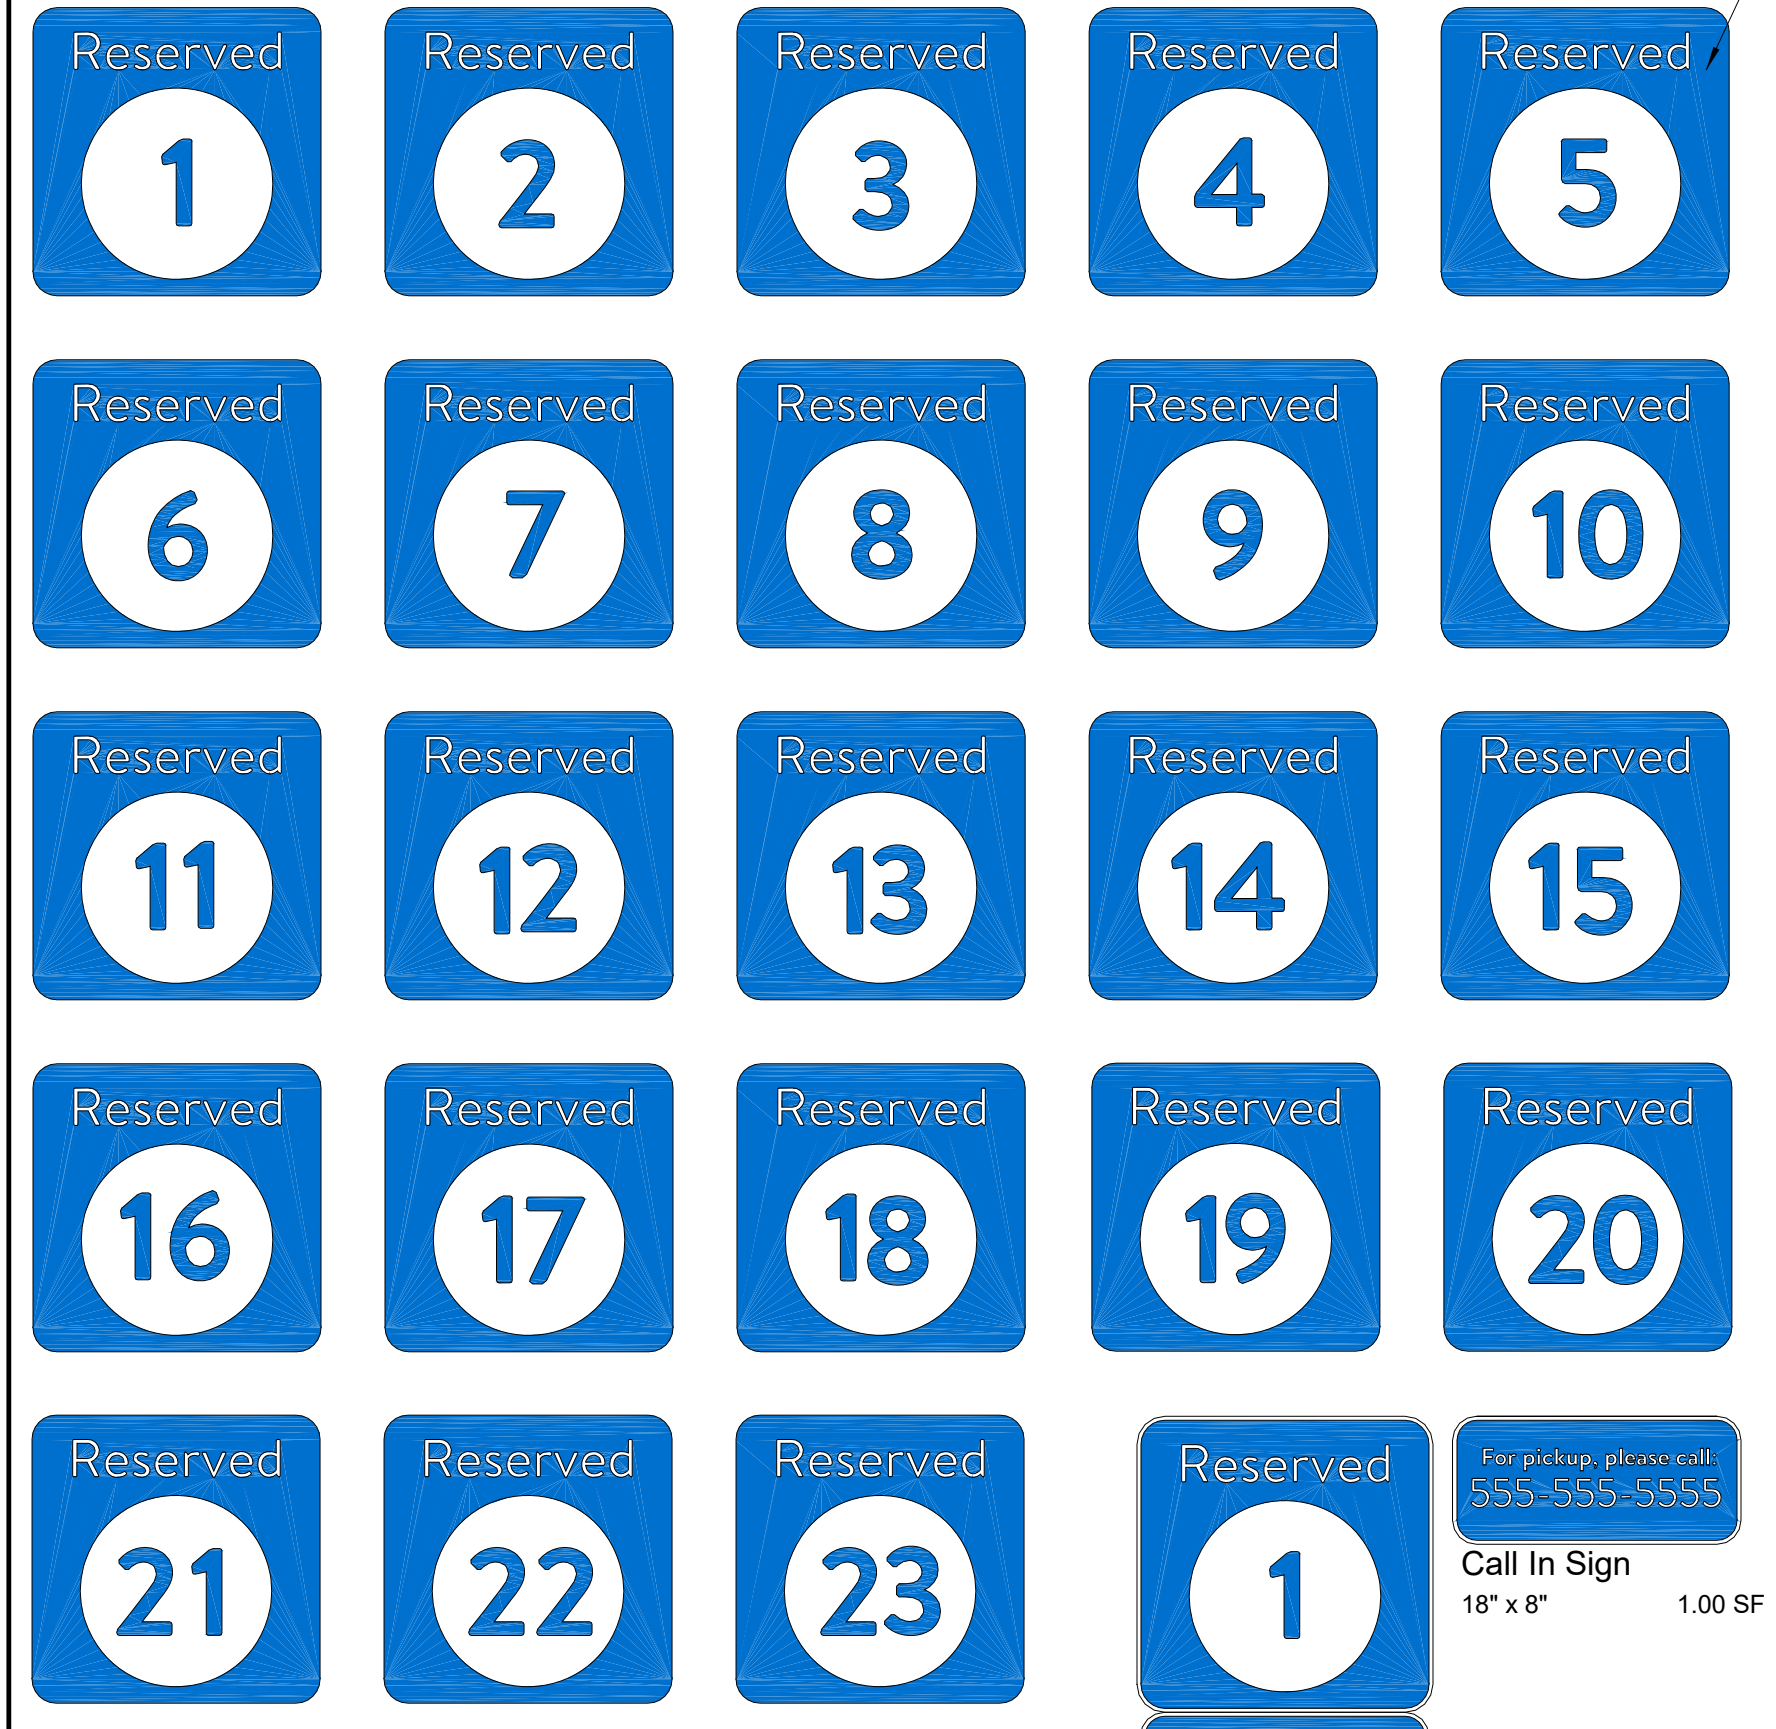


SIGNS PREFINISHED TO MATCH P76

Stall Designation Signs 18" x 18" 2.25 SF
Call In Sign 18" x 8" 1.00 SF

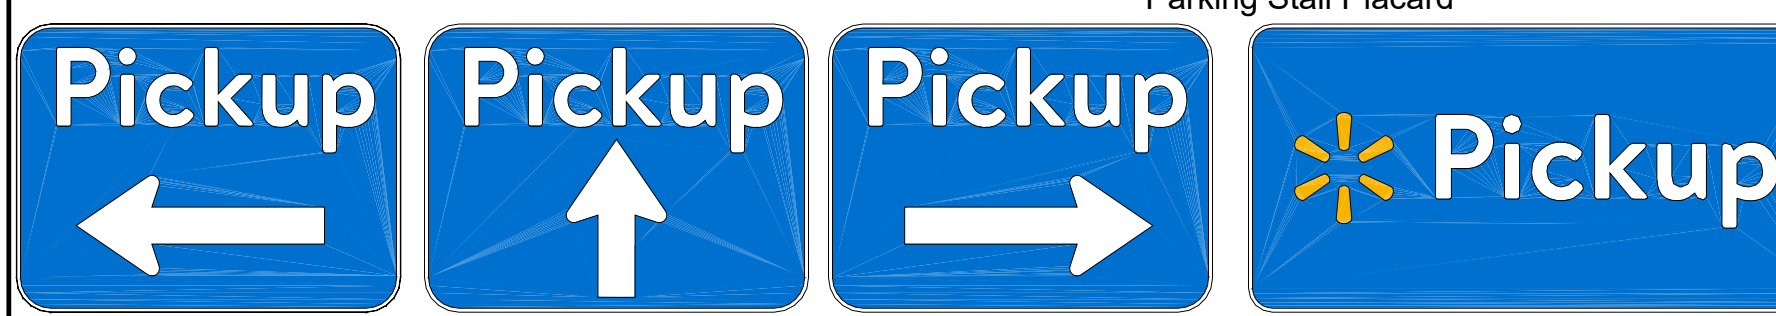


Directional Signs (Left / Straight / Right) 18" x 24" 3.00 SF
Logo Signs (Large) Also Pickup Hours sign size 36" x 18"

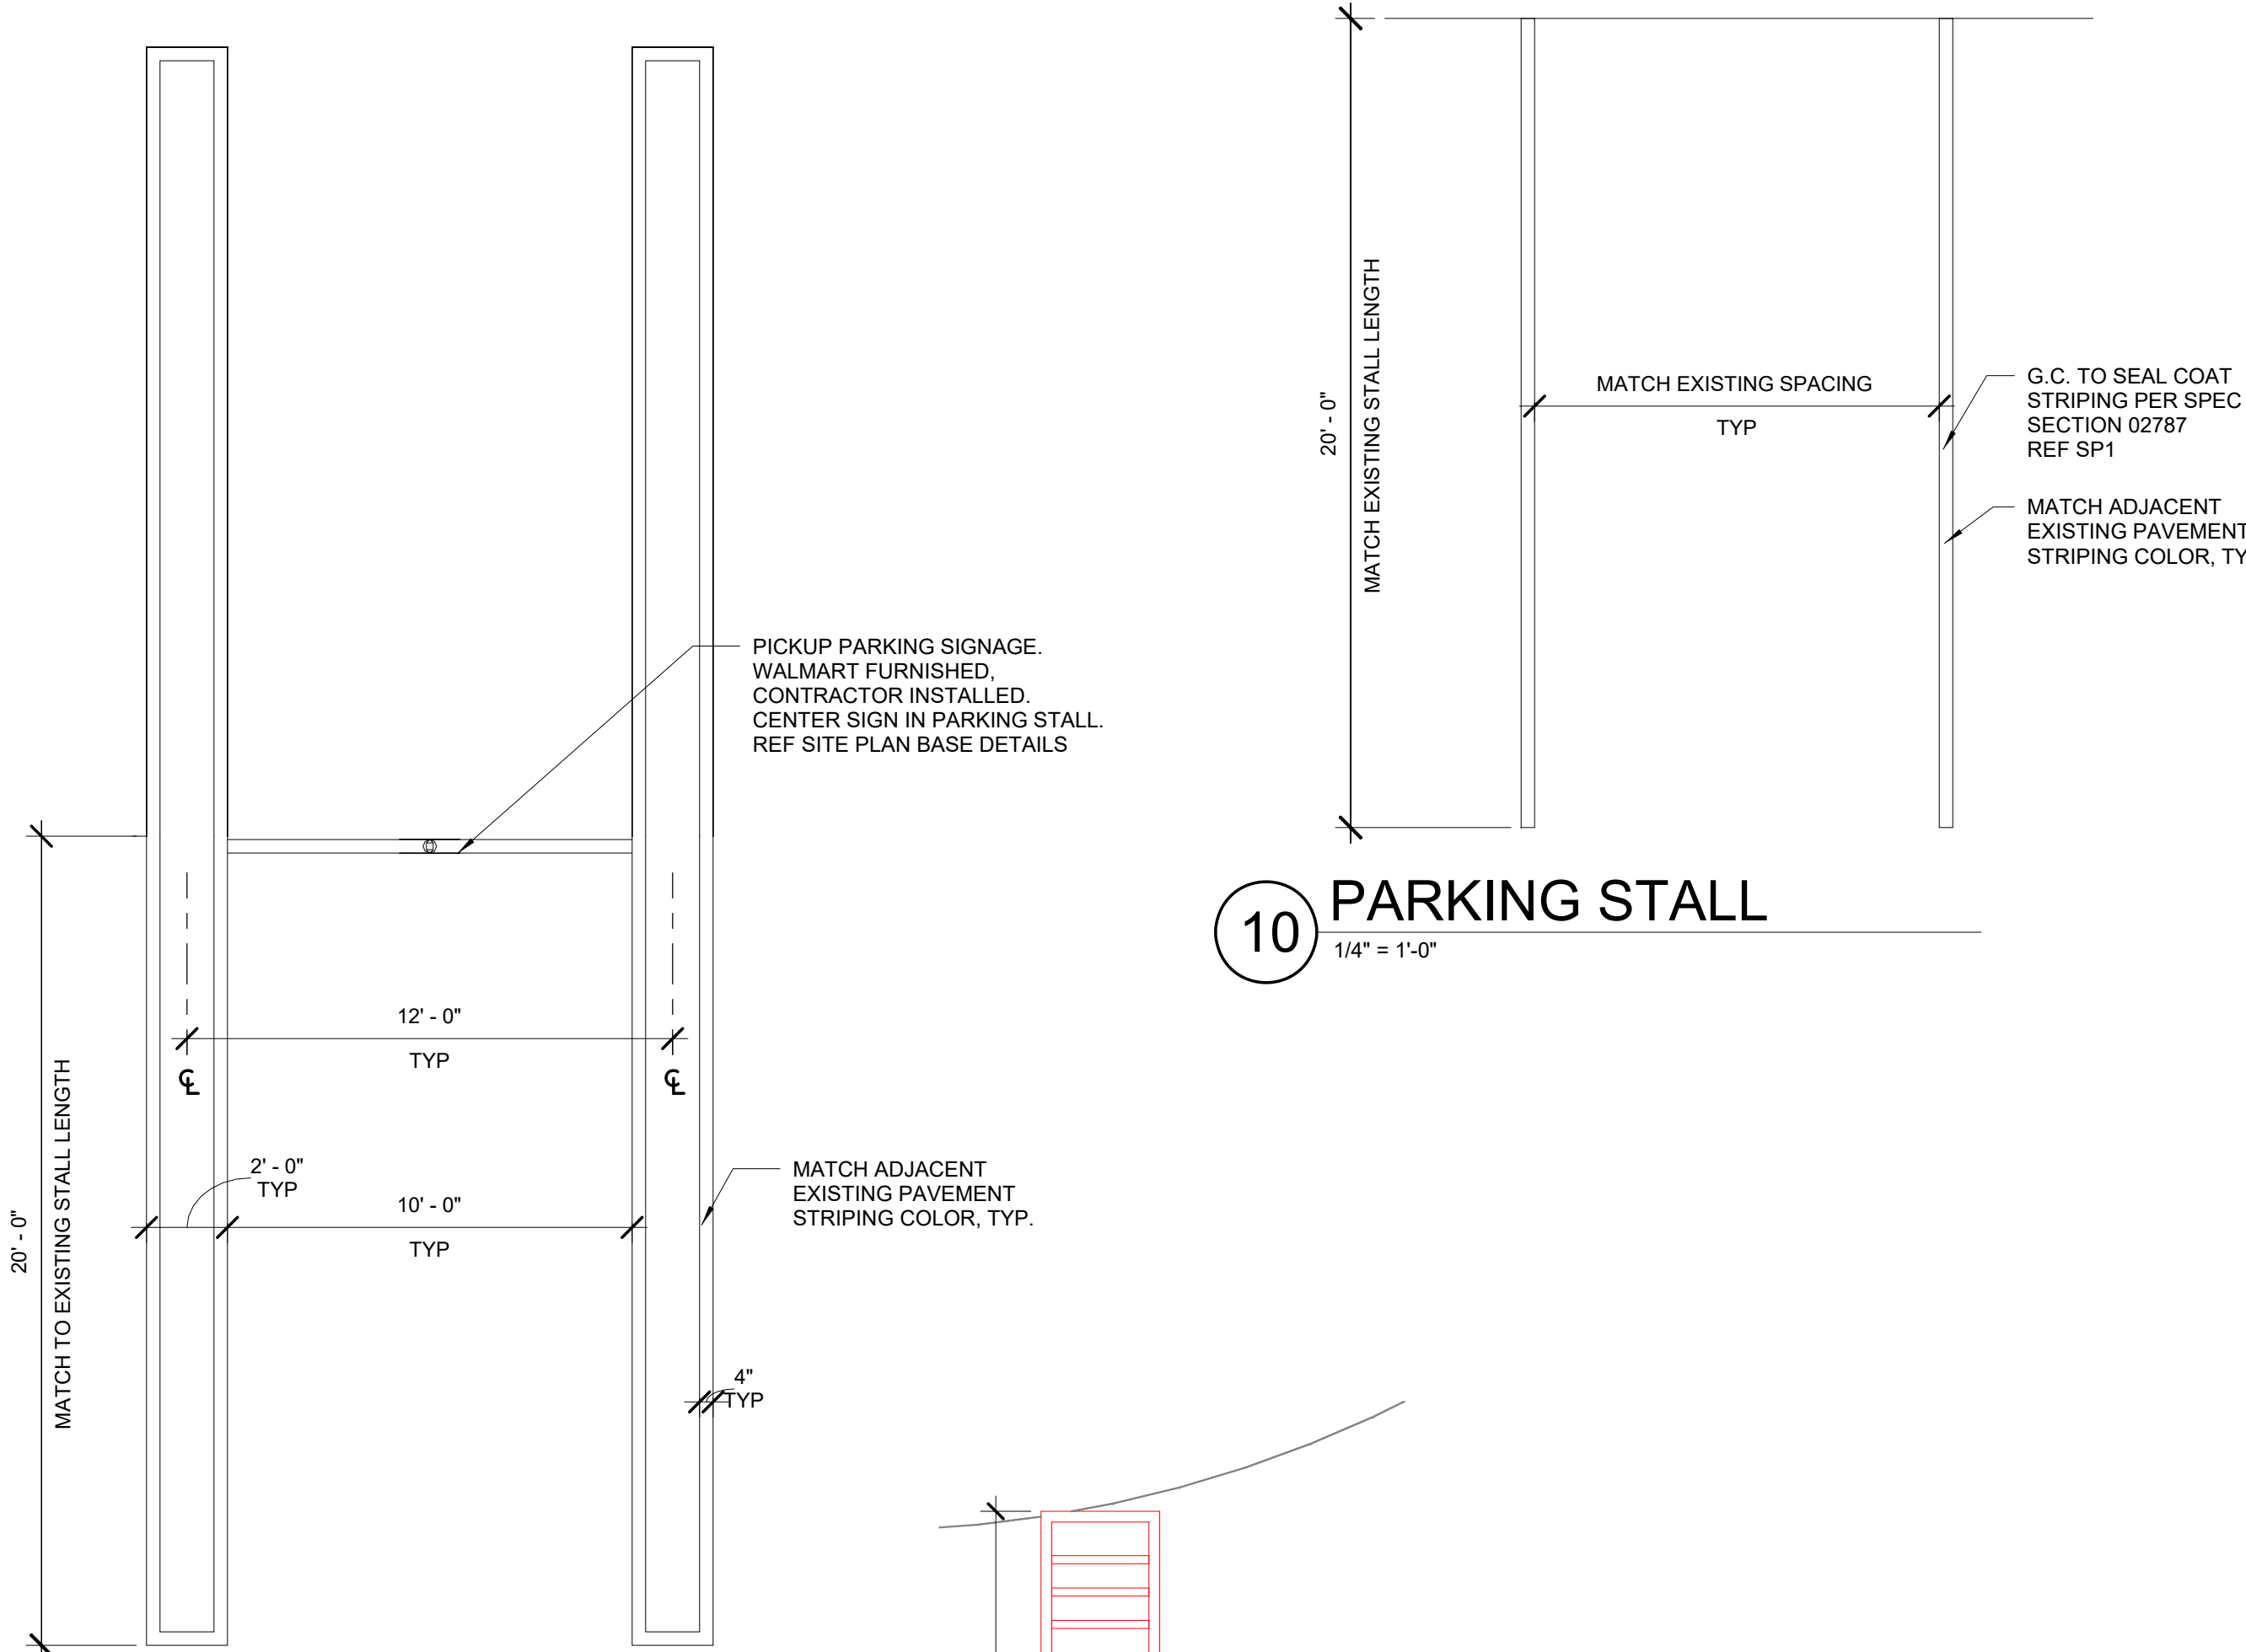

10 PARKING STALL 1/4" = 1'-0"

8 PARKING STALL DETAIL 1/4" = 1'-0"

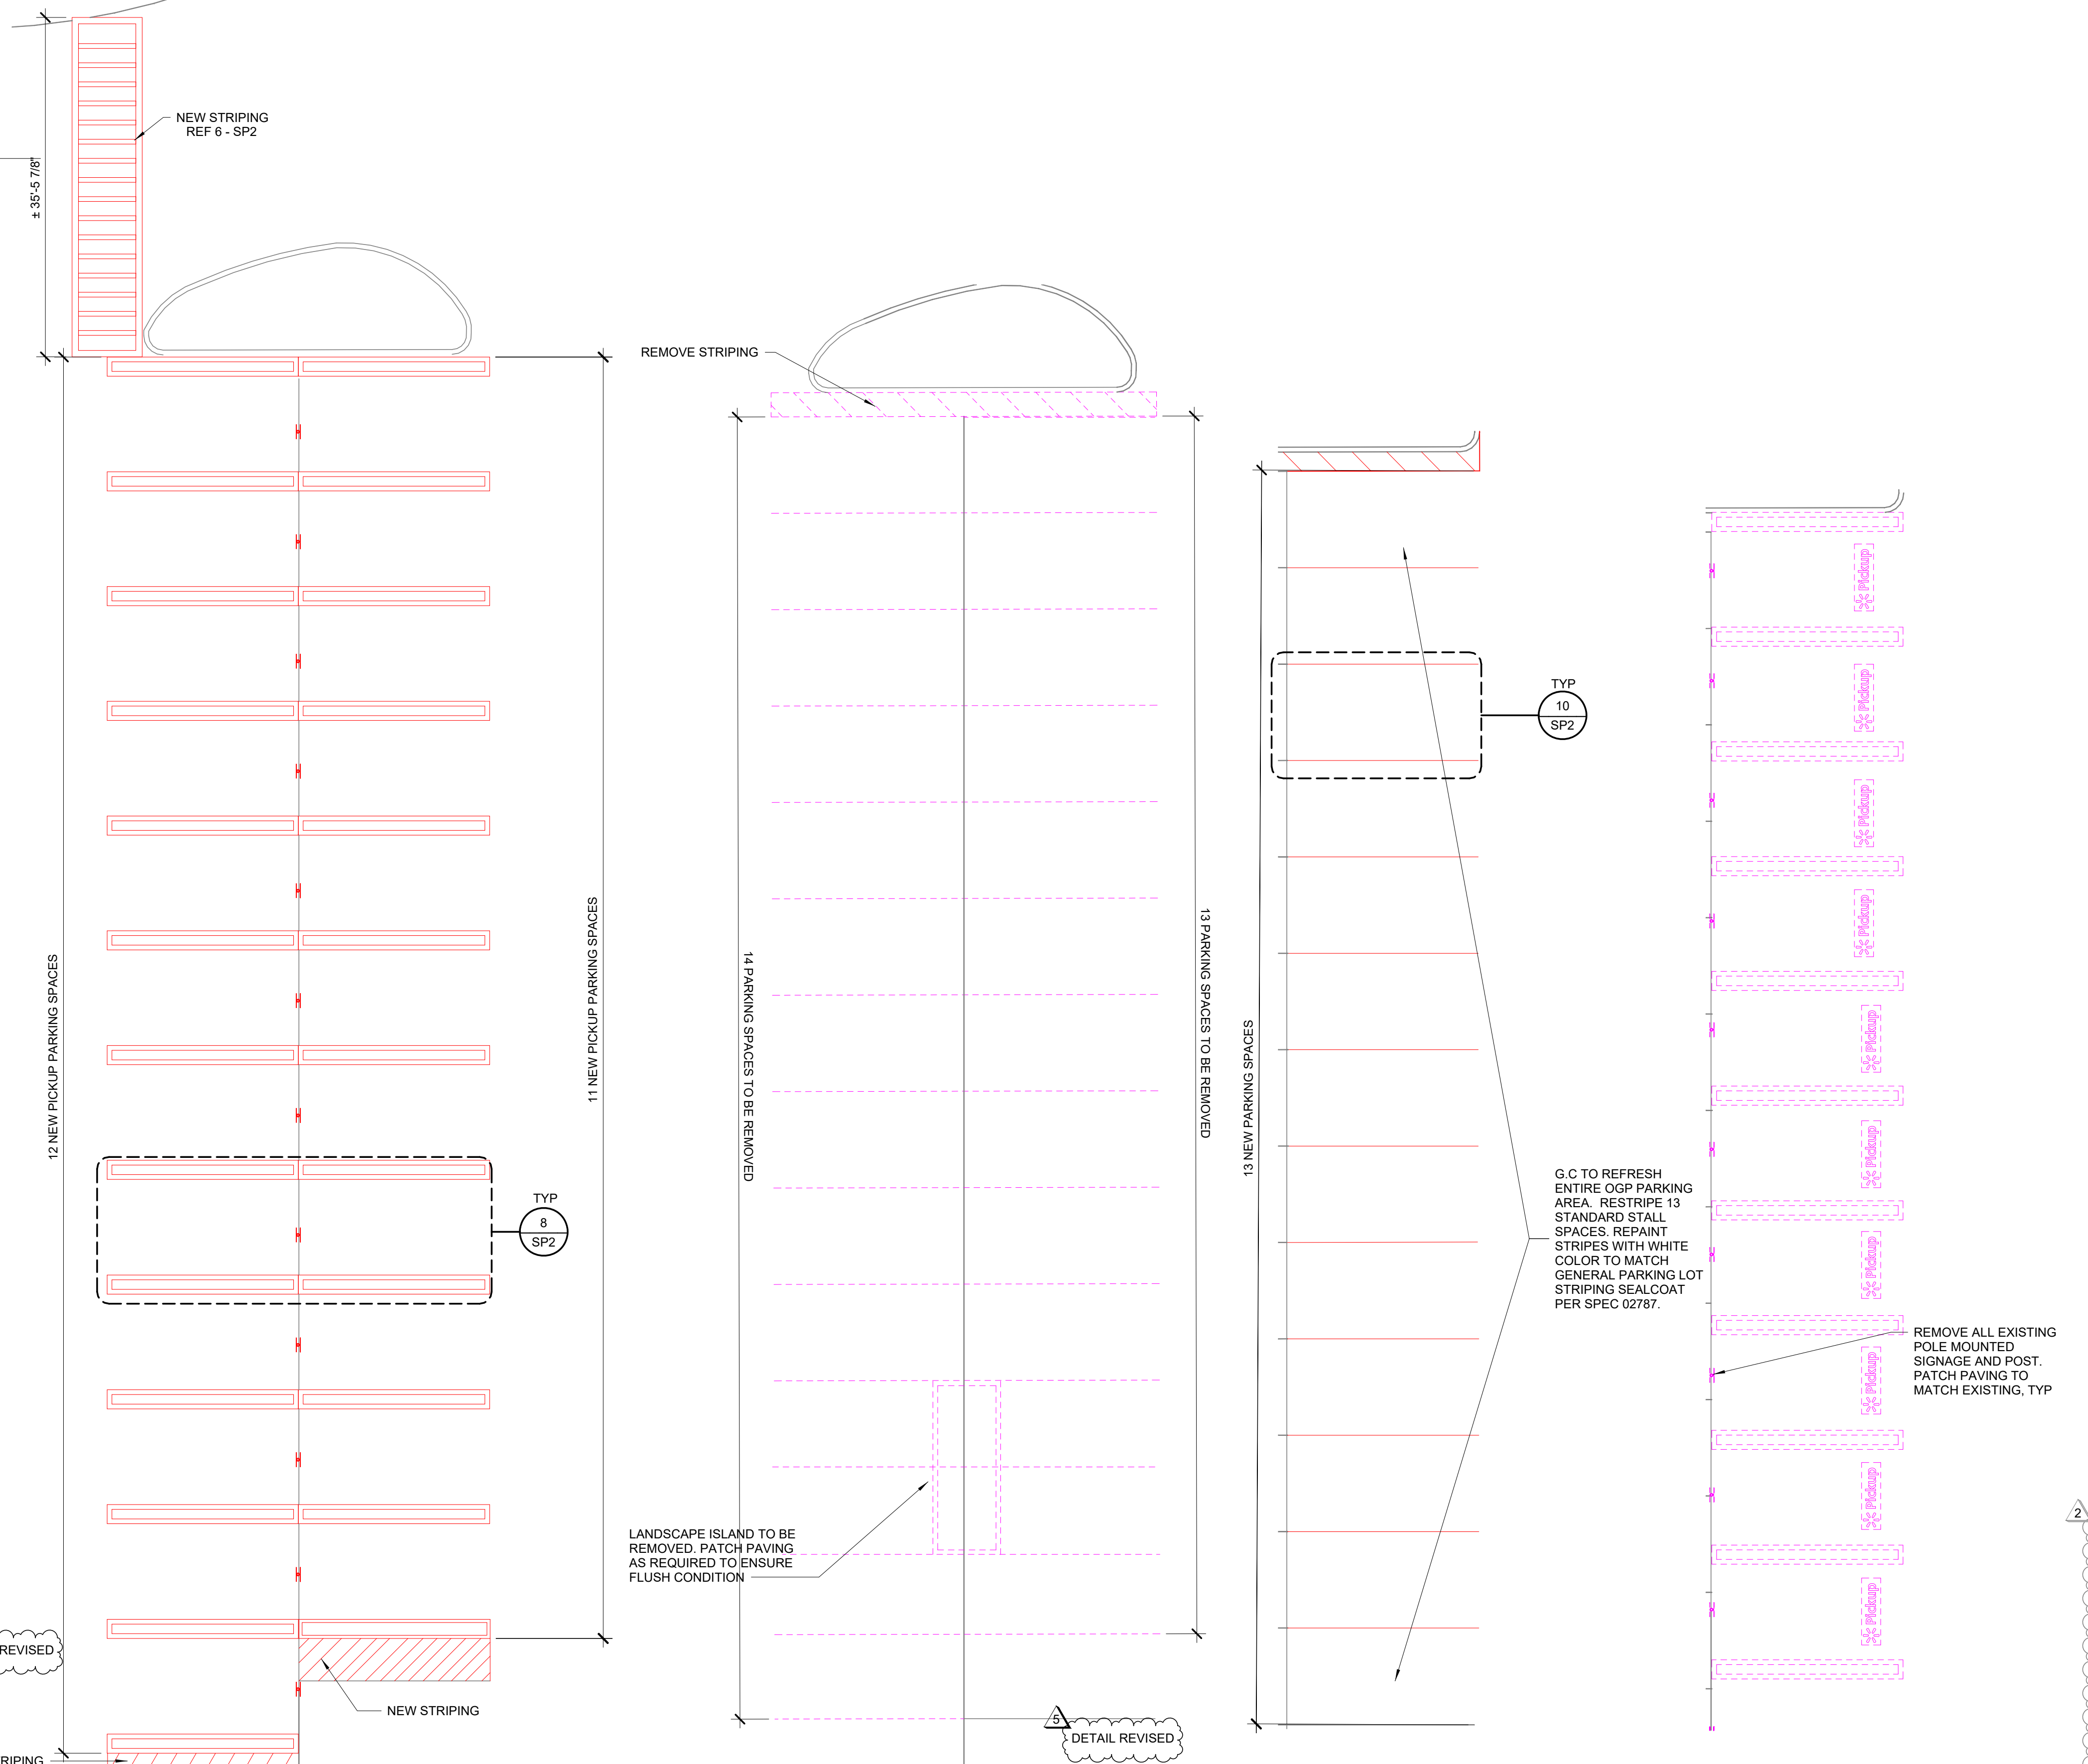

4 NEW PICKUP PARKING - PLAN 1/4" = 1'-0"

3 NEW PICKUP PARKING - DEMO PLAN 1/4" = 1'-0"

2 NEW PARKING PLAN 1/4" = 1'-0"

1 DEMO PICKUP PARKING 1/4" = 1'-0"


FINISH LEGEND

| ITEM | FINISH | QTY | SIZE | INDIVIDUAL AREA | TOTAL AREA |
|------|---------------------|-----|------|-----------------|------------|
| P5E | SAFETY YELLOW | | | | |
| P101 | GUSTO GOLD SW #6904 | | | | |
| P76 | WALMART BLUE | | | | |


| SIGNAGE | QTY | SIZE | INDIVIDUAL AREA | TOTAL AREA |
|------------------------------|-----|-------|-----------------|------------|
| Stall Designation Sign #1 | 1 | 1'-6" | 2.25 SF | 2.25 SF |
| Stall Designation Sign #2 | 1 | 1'-6" | 2.25 SF | 2.25 SF |
| Stall Designation Sign #3 | 1 | 1'-6" | 2.25 SF | 2.25 SF |
| Stall Designation Sign #4 | 1 | 1'-6" | 2.25 SF | 2.25 SF |
| Stall Designation Sign #5 | 1 | 1'-6" | 2.25 SF | 2.25 SF |
| Stall Designation Sign #6 | 1 | 1'-6" | 2.25 SF | 2.25 SF |
| Stall Designation Sign #7 | 1 | 1'-6" | 2.25 SF | 2.25 SF |
| Stall Designation Sign #8 | 1 | 1'-6" | 2.25 SF | 2.25 SF |
| Stall Designation Sign #9 | 1 | 1'-6" | 2.25 SF | 2.25 SF |
| Stall Designation Sign #10 | 1 | 1'-6" | 2.25 SF | 2.25 SF |
| Stall Designation Sign #11 | 1 | 1'-6" | 2.25 SF | 2.25 SF |
| Stall Designation Sign #12 | 1 | 1'-6" | 2.25 SF | 2.25 SF |
| Stall Designation Sign #13 | 1 | 1'-6" | 2.25 SF | 2.25 SF |
| Stall Designation Sign #14 | 1 | 1'-6" | 2.25 SF | 2.25 SF |
| Stall Designation Sign #15 | 1 | 1'-6" | 2.25 SF | 2.25 SF |
| Stall Designation Sign #16 | 1 | 1'-6" | 2.25 SF | 2.25 SF |
| Stall Designation Sign #17 | 1 | 1'-6" | 2.25 SF | 2.25 SF |
| Stall Designation Sign #18 | 1 | 1'-6" | 2.25 SF | 2.25 SF |
| Stall Designation Sign #19 | 1 | 1'-6" | 2.25 SF | 2.25 SF |
| Stall Designation Sign #20 | 1 | 1'-6" | 2.25 SF | 2.25 SF |
| Stall Designation Sign #21 | 1 | 1'-6" | 2.25 SF | 2.25 SF |
| Stall Designation Sign #22 | 1 | 1'-6" | 2.25 SF | 2.25 SF |
| Stall Designation Sign #23 | 1 | 1'-6" | 2.25 SF | 2.25 SF |
| Call In Sign | 23 | 1'-6" | 1.00 SF | 23.00 SF |
| Directional Signs (Left) | 2 | 1'-6" | 3.00 SF | 6.00 SF |
| Directional Signs (Straight) | 2 | 1'-6" | 3.00 SF | 6.00 SF |
| Directional Signs (Right) | 3 | 1'-6" | 3.00 SF | 9.00 SF |
| Logo Sign (Large) | 23 | 3'-0" | 4.50 SF | 103.50 SF |
| TOTAL SIGNAGE | | | | 199.25 SF |

NOTE REVISED ADDED SIGNS 19-23

9 SIGNAGE MOUNTING TO POST 1" = 1'-0"

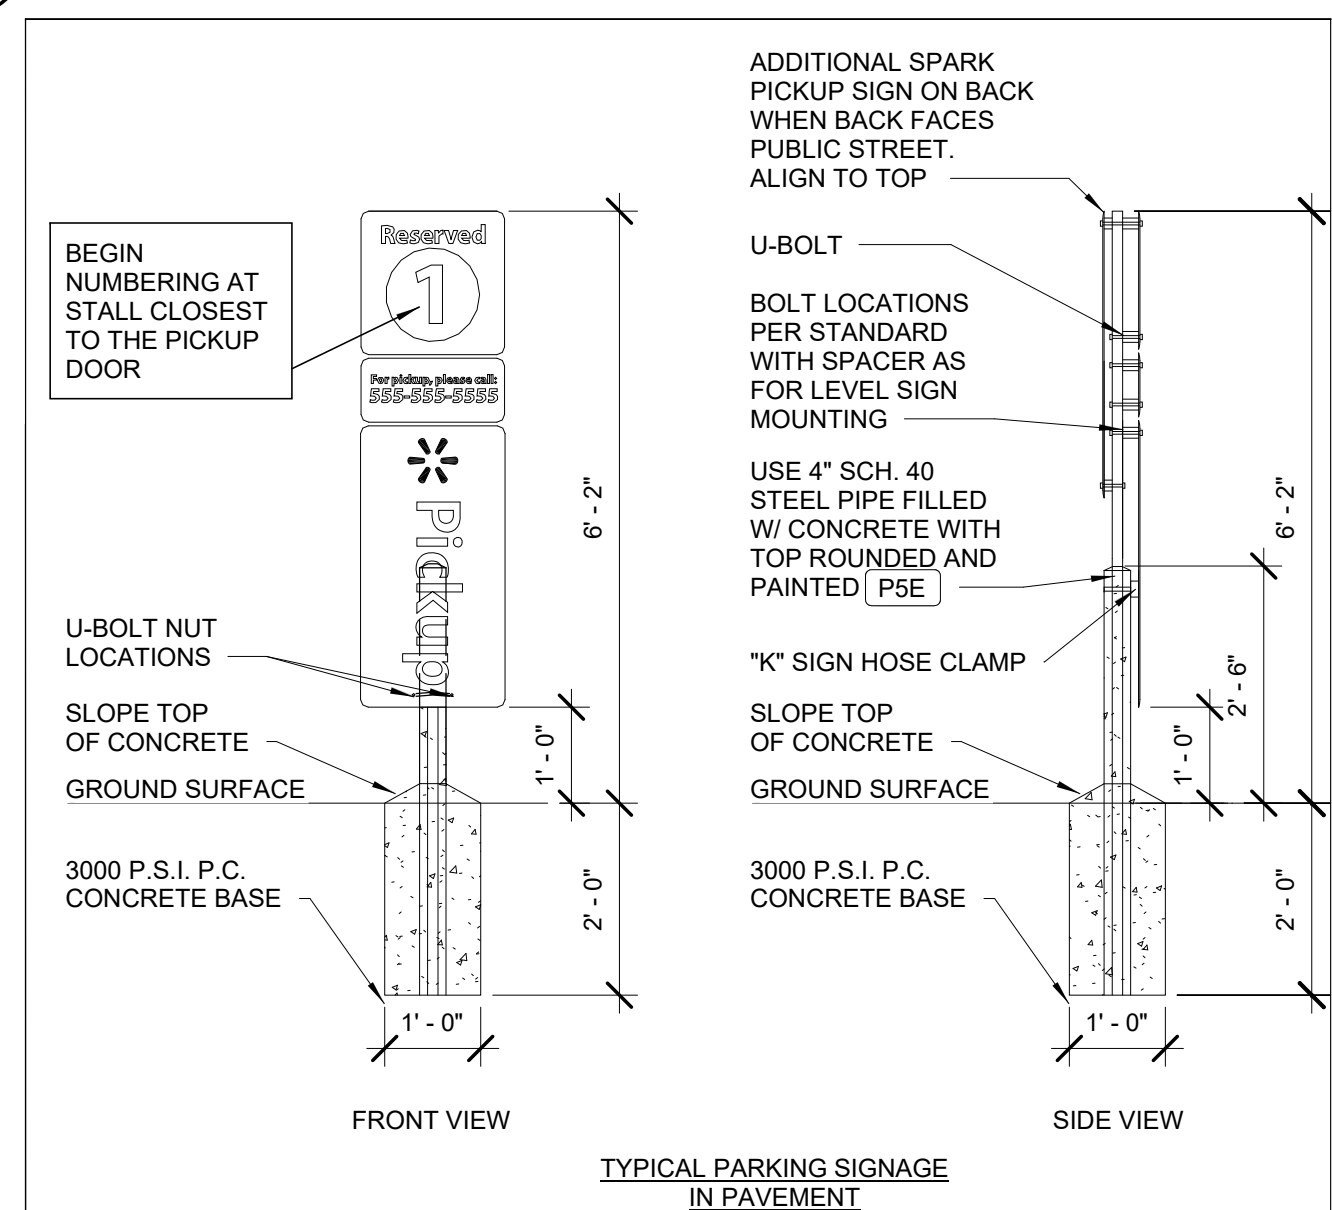


7 PARKING SIGN MOUNTING AND BASE 1/2" = 1'-0"

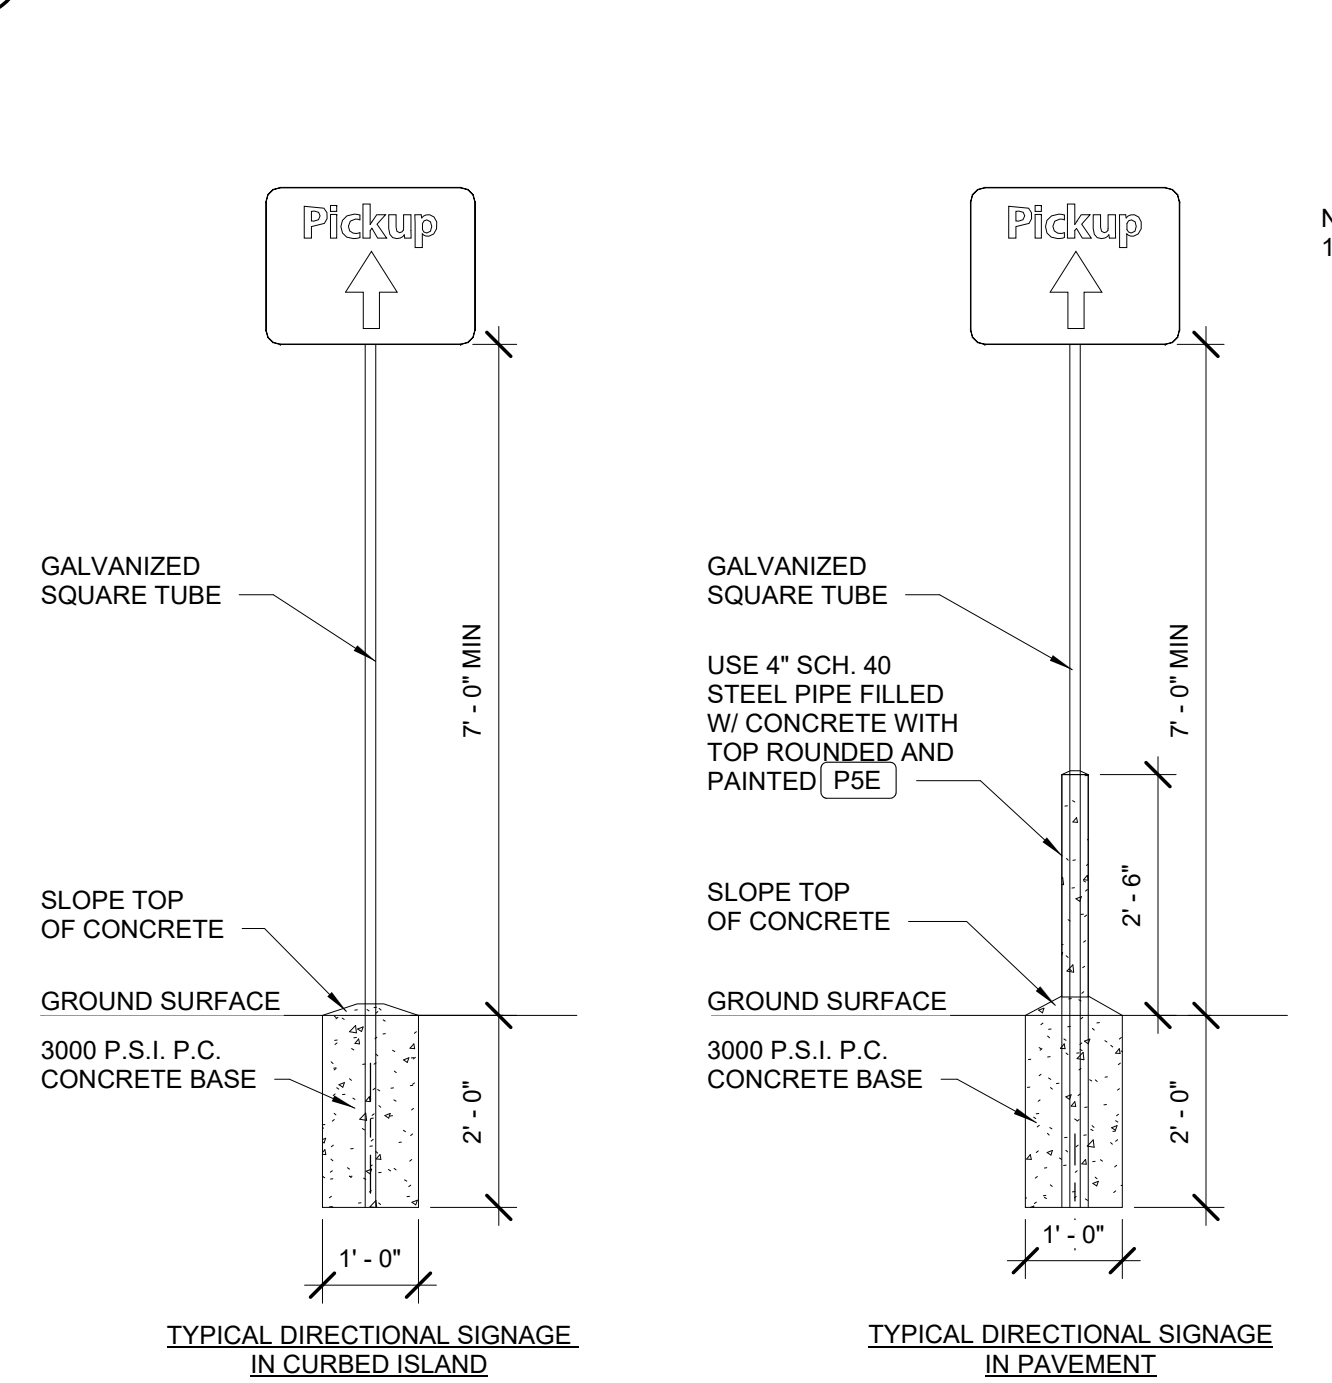

5 SIGNAGE DIRECTIONAL MOUNTING AND BASE 1/2" = 1'-0"

6 CROSSWALK 3/8" = 1'-0"

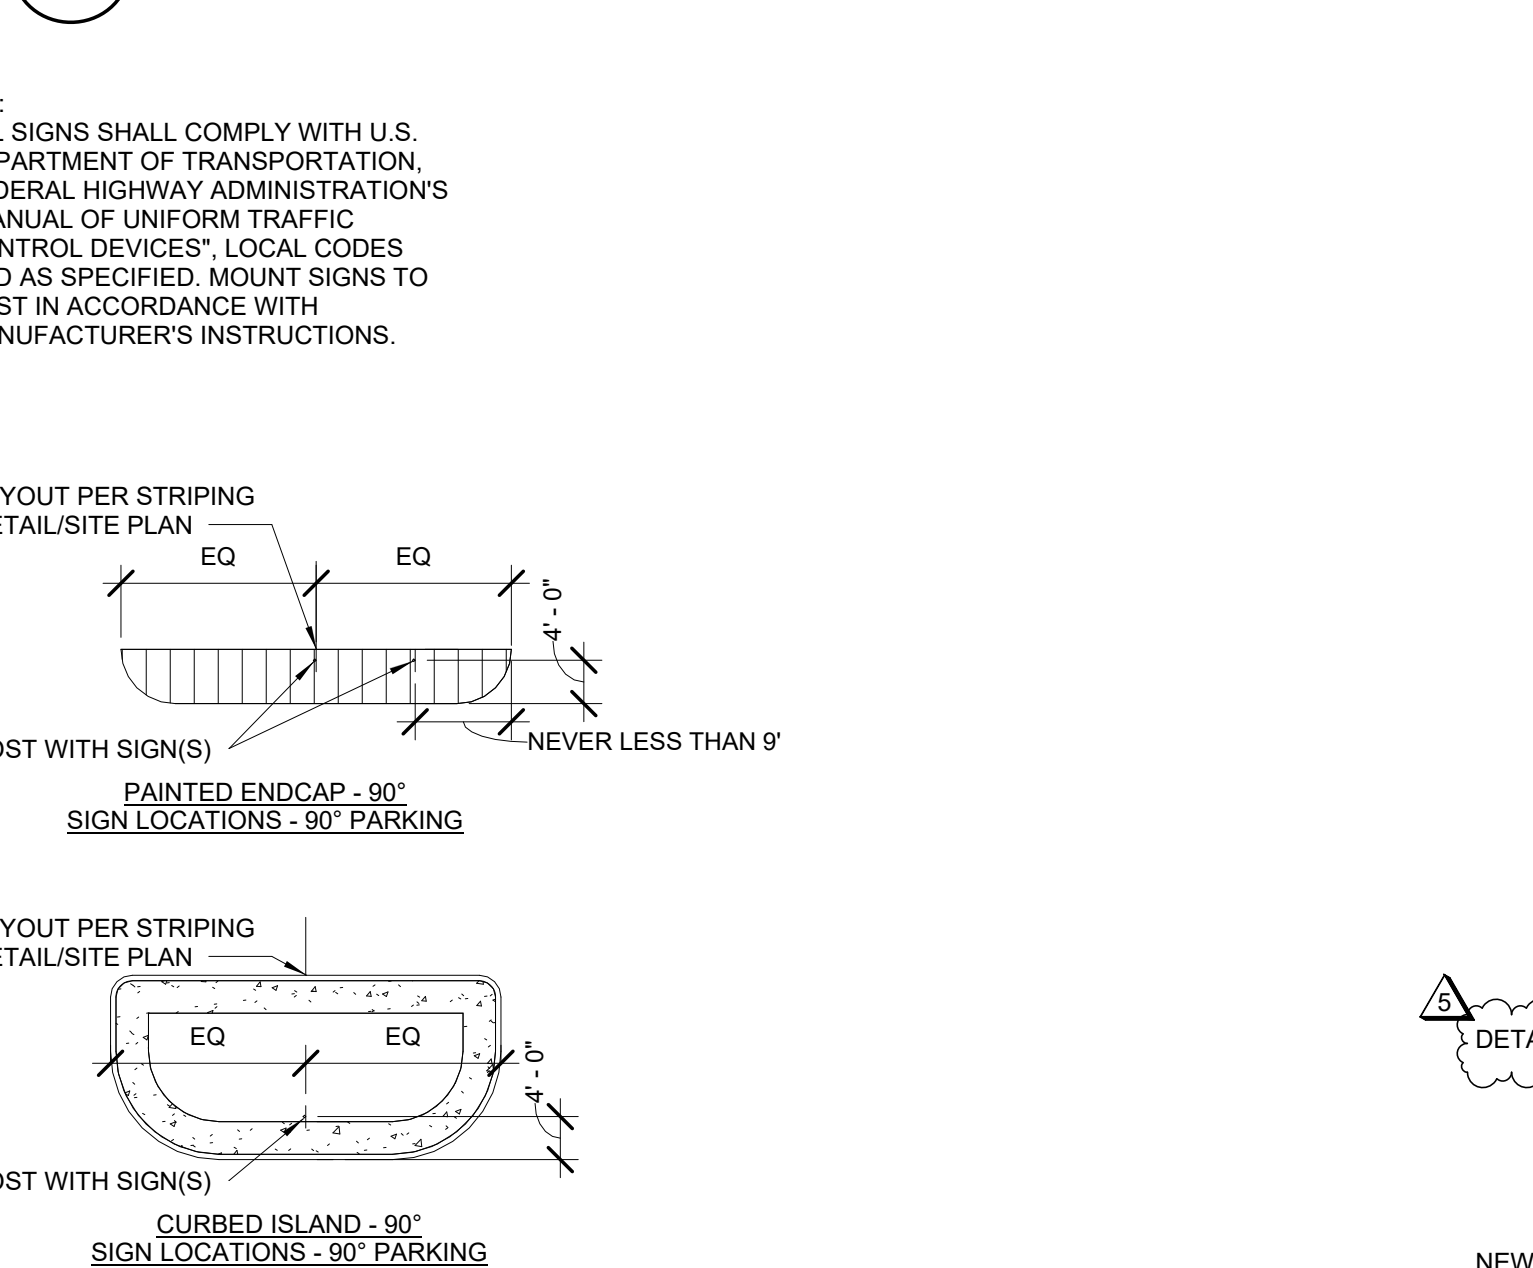

FINISH LEGEND

| ITEM | FINISH | QTY | SIZE | INDIVIDUAL AREA | TOTAL AREA |
|------|---------------------|-----|------|-----------------|------------|
| P5E | SAFETY YELLOW | | | | |
| P101 | GUSTO GOLD SW #6904 | | | | |
| P76 | WALMART BLUE | | | | |

| SIGNAGE | QTY | SIZE | INDIVIDUAL AREA | TOTAL AREA |
|------------------------------|-----|-------|-----------------|------------|
| Stall Designation Sign #1 | 1 | 1'-6" | 2.25 SF | 2.25 SF |
| Stall Designation Sign #2 | 1 | 1'-6" | 2.25 SF | 2.25 SF |
| Stall Designation Sign #3 | 1 | 1'-6" | 2.25 SF | 2.25 SF |
| Stall Designation Sign #4 | 1 | 1'-6" | 2.25 SF | 2.25 SF |
| Stall Designation Sign #5 | 1 | 1'-6" | 2.25 SF | 2.25 SF |
| Stall Designation Sign #6 | 1 | 1'-6" | 2.25 SF | 2.25 SF |
| Stall Designation Sign #7 | 1 | 1'-6" | 2.25 SF | 2.25 SF |
| Stall Designation Sign #8 | 1 | 1'-6" | 2.25 SF | 2.25 SF |
| Stall Designation Sign #9 | 1 | 1'-6" | 2.25 SF | 2.25 SF |
| Stall Designation Sign #10 | 1 | 1'-6" | 2.25 SF | 2.25 SF |
| Stall Designation Sign #11 | 1 | 1'-6" | 2.25 SF | 2.25 SF |
| Stall Designation Sign #12 | 1 | 1'-6" | 2.25 SF | 2.25 SF |
| Stall Designation Sign #13 | 1 | 1'-6" | 2.25 SF | 2.25 SF |
| Stall Designation Sign #14 | 1 | 1'-6" | 2.25 SF | 2.25 SF |
| Stall Designation Sign #15 | 1 | 1'-6" | 2.25 SF | 2.25 SF |
| Stall Designation Sign #16 | 1 | 1'-6" | 2.25 SF | 2.25 SF |
| Stall Designation Sign #17 | 1 | 1'-6" | 2.25 SF | 2.25 SF |
| Stall Designation Sign #18 | 1 | 1'-6" | 2.25 SF | 2.25 SF |
| Stall Designation Sign #19 | 1 | 1'-6" | 2.25 SF | 2.25 SF |
| Stall Designation Sign #20 | 1 | 1'-6" | 2.25 SF | 2.25 SF |
| Stall Designation Sign #21 | 1 | 1'-6" | 2.25 SF | 2.25 SF |
| Stall Designation Sign #22 | 1 | 1'-6" | 2.25 SF | 2.25 SF |
| Stall Designation Sign #23 | 1 | 1'-6" | 2.25 SF | 2.25 SF |
| Call In Sign | 23 | 1'-6" | 1.00 SF | 23.00 SF |
| Directional Signs (Left) | 2 | 1'-6" | 3.00 SF | 6.00 SF |
| Directional Signs (Straight) | 2 | 1'-6" | 3.00 SF | 6.00 SF |
| Directional Signs (Right) | 3 | 1'-6" | 3.00 SF | 9.00 SF |
| Logo Sign (Large) | 23 | 3'-0" | 4.50 SF | 103.50 SF |
| TOTAL SIGNAGE | | | | 199.25 SF |

CORE STATES
1300 SUMMIT AVENUE SUITE 300
FT. WORTH, TX 76102-4417
PHONE: (817) 871-0418
FAX: (817) 871-0418

STIPULATION FOR REUSE
THIS DOCUMENT IS THE PROPERTY OF CORE STATES AND IS TO BE USED ONLY FOR THE PROJECT AND SITE SPECIFICALLY IDENTIFIED HEREIN. IT IS NOT TO BE REPRODUCED, COPIED, OR TRANSMITTED IN ANY FORM OR BY ANY MEANS, ELECTRONIC OR MECHANICAL, INCLUDING PHOTOCOPYING, RECORDING, OR BY ANY INFORMATION STORAGE AND RETRIEVAL SYSTEM, WITHOUT THE WRITTEN PERMISSION OF CORE STATES.

CONSULTANTS

Walmart
ALBUQUERQUE, NM
STORE NO: 0835
192 MON SC
JOB NUMBER: 19208 021 | PHOTO:

ISSUE BLOCK

| NO. | DESCRIPTION | DATE |
|-----|-------------|----------|
| 2 | CCD1 | 03/27/20 |
| 5 | CCD4 | 06/05/20 |

CHECKED BY: GG
DRAWN BY: LS
PROTO CYCLE: 12/20/19
DOCUMENT DATE: 03/27/20

STATE OF NEW MEXICO
BRUCE M. BRUNSON
REGISTERED ARCHITECT
03/27/20

I HEREBY CERTIFY THAT THE PORTION OF THIS TECHNICAL SUBMISSION DESCRIBED BELOW WAS PREPARED BY ME OR UNDER MY DIRECT SUPERVISION AND RESPONSIBLE CHARGE. I AM A DAILY REGISTERED ARCHITECT UNDER THE LAWS OF THE STATE OF NEW MEXICO

BRUCE M. BRUNSON
SIGNATURE

03/27/20
DATE ISSUED

SHEET ADDED
PICKUP SITE DETAILS

SHEET: SP2

03/27/20 13:32:17 PM
C:\Users\cbruce\Documents\19208\19208_021\19208_021_Pickup_Site_Details.dwg