


FIRE 1 SITE PLAN GENERAL NOTES
 * BUILDINGS DO NOT EXCEED 30'-0" IN HEIGHT
 * SITE SLOPES SHALL NOT EXCEED 10% GRADE. TYP.
 * DRIVE SURFACE DESIGN TO BE ADEQUATE TO SUPPORT #7500 VEHICLE WEIGHT

CODE DATA:
 ADDRESS: 2100 LADERA ST. NW ALBUQUERQUE, NM 87120
CONSTRUCTION TYPE: TYPE I-B (NON-COMBUSTIBLE)
BUILDING S.F.:
 BUILDING A = 3,600 S.F. * SELF STORAGE BUILDING.
 BUILDING B = 3,600 S.F. * SELF STORAGE BUILDING.
 BUILDING C = 3,600 S.F. * SELF STORAGE BUILDING.
 BUILDING D = 3,600 S.F. * SELF STORAGE BUILDING.
 BUILDING E = 3,600 S.F. * SELF STORAGE BUILDING.
 BUILDING F = 3,600 S.F. * SELF STORAGE BUILDING.
 BUILDING G = 440 S.F. * OFFICE BUILDING.


CANNADY
 ARCHITECT STUDIO
 500 ADAMS STREET SE
 ALBUQUERQUE, NM 87111
 Phone: 505.269.1111
 cannadystudio.com

THIS DRAWING IS THE PROPERTY OF DC ARCHITECT STUDIO AND SHALL NOT BE REPRODUCED OR USED IN ANY MANNER WITHOUT EXPRESSED WRITTEN CONSENT

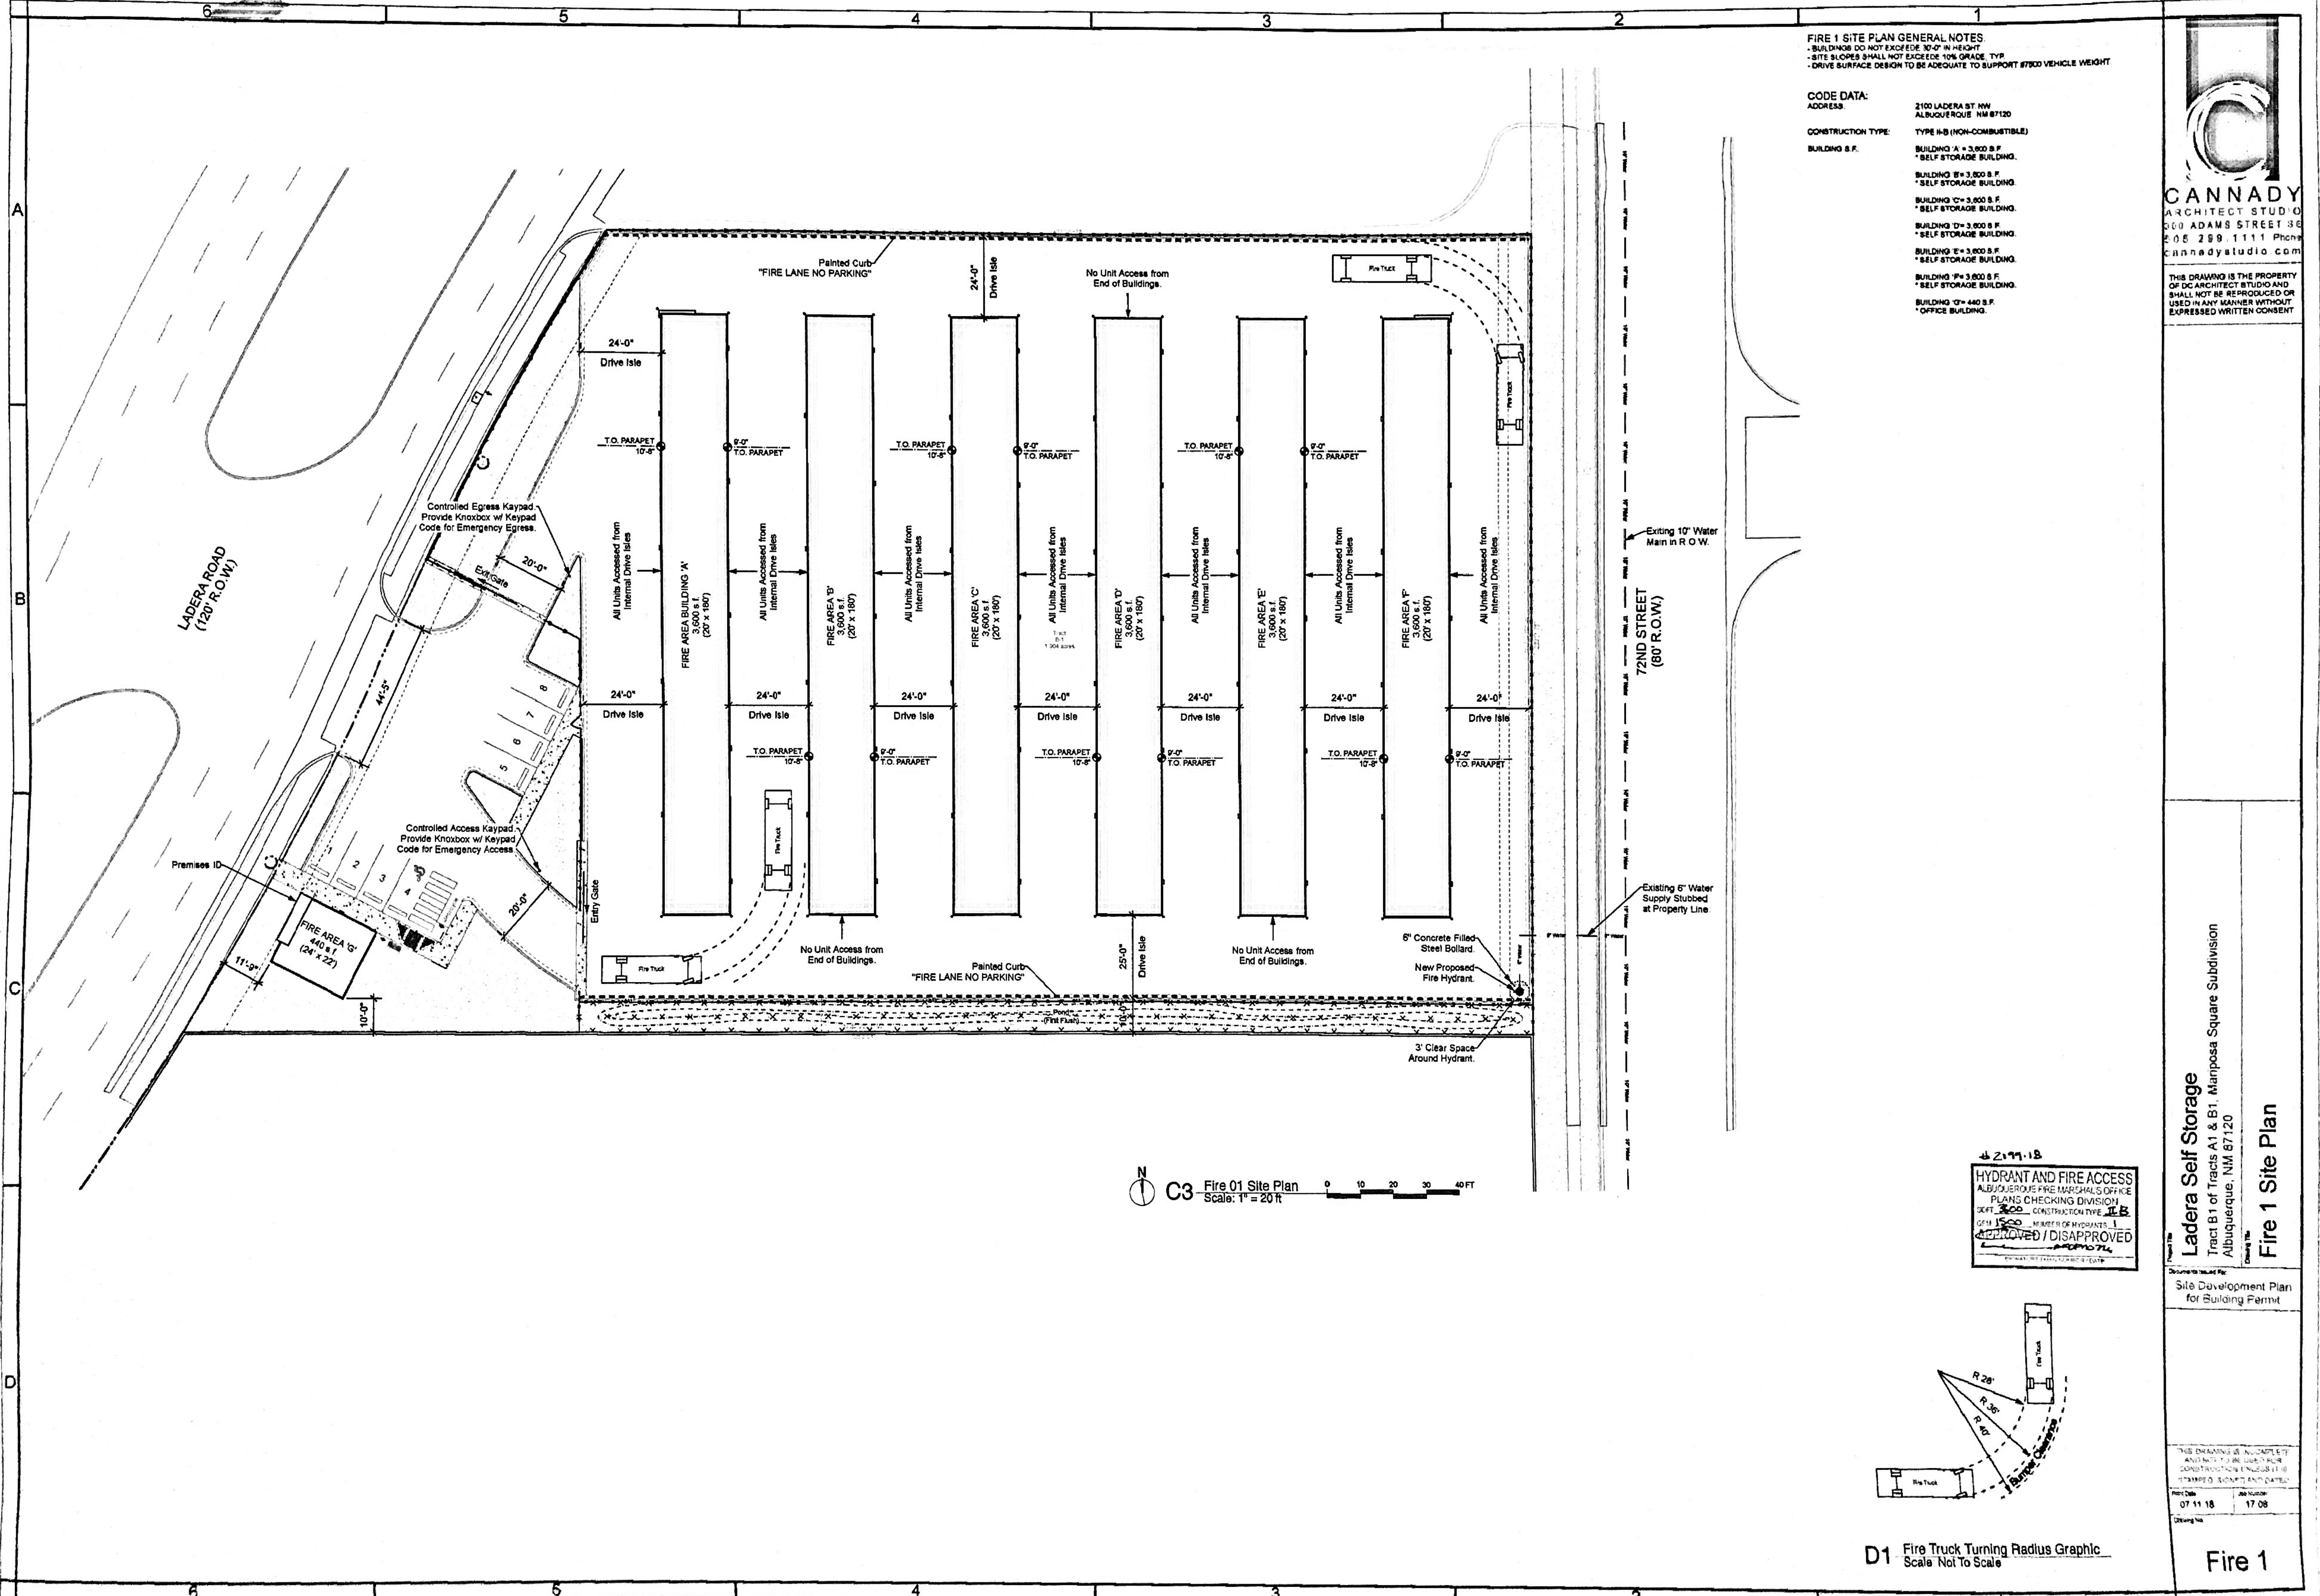

C3 Fire 01 Site Plan
 Scale: 1" = 20'

42199-18
HYDRANT AND FIRE ACCESS
 ALBUQUERQUE FIRE MARSHAL'S OFFICE
 PLANS CHECKING DIVISION
 SHEET 300 CONSTRUCTION TYPE I-B
 1500 NUMBER OF HYDRANTS 1
 APPROVED / DISAPPROVED

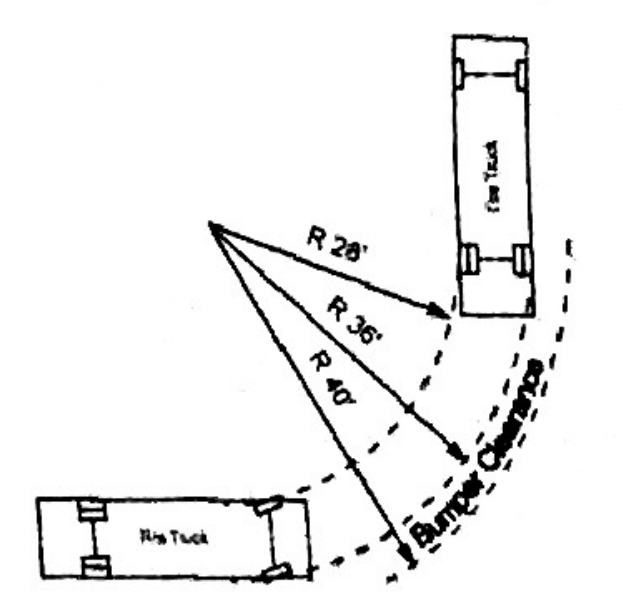

D1 Fire Truck Turning Radius Graphic
 Scale: Not To Scale

Ladera Self Storage
 Tract B1 of Tracts A1 & B1, Manposa Square Subdivision
 Albuquerque, NM 87120

Fire 1 Site Plan

Site Development Plan for Building Permit

THIS DRAWING IS NOT VALID FOR ANY OTHER PROJECTS UNLESS IT IS TRIMMED, SIGNED AND DATED:
 Date: 07.11.18 Job Number: 17.08
 Drawing No.

Fire 1