


**B3** PARTIAL FLOOR PLAN AT DELIVERY  
CLERESTORY  
1/4" = 1'-0"

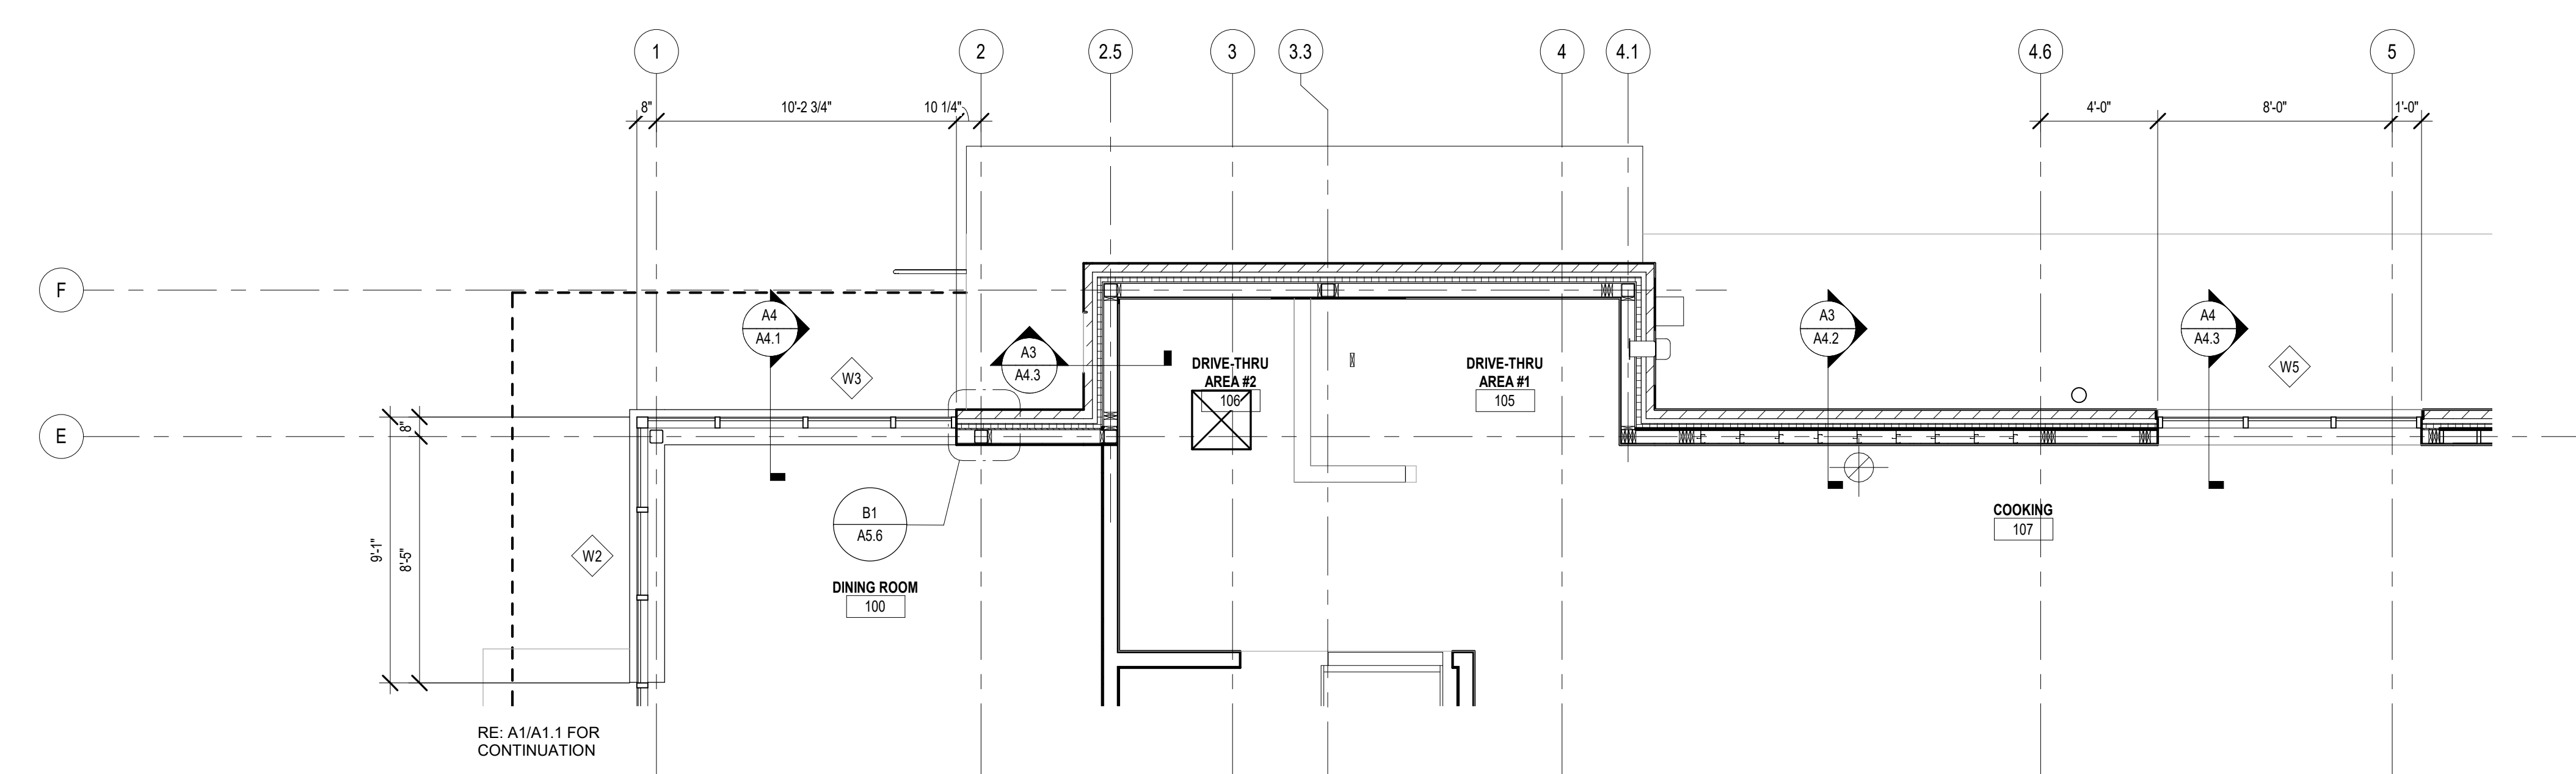

**A3** PARTIAL FLOOR PLAN AT DINING ROOM  
CLERESTORY  
1/4" = 1'-0"

Z:\Shared\PROJECTS\Whataburger\Albuquerque, NM - SVC Alameda Blvd & San Pedro Ave - 21090711 CAD (SEG)\11.4 CD's\RevitModel\PT20S 210907\_ARCH.rvt

SYM	DATE	DESCRIPTION	BY

PROJECT: 210907  
**WHATABURGER PT20S**  
SWC ALAMEDA BLVD & SAN PEDRO  
ALAMEDA BLVD.  
ALBUQUERQUE, NM.



8280 E. GELDING DR #101,  
SCOTTSDALE, AZ 85280  
WWW.AZSEG.COM  
TEL. 480.588.7228

**WHATABURGER**  
300 CONCORD PLAZA DR.  
SAN ANTONIO, TEXAS.  
210-476-6000 ZIP 78216.

THIS DRAWING IS THE PROPERTY OF  
WHATABURGER, SAN ANTONIO,  
TEXAS AND MAY NOT BE USED OR  
REPRODUCED IN WHOLE OR IN PART  
WITHOUT THE EXPRESSED WRITTEN  
CONSENT OF WHATABURGER

SHEET TITLE:  
FLOOR PLAN @  
CLERESTORY

ISSUED FOR:  
SITE PLAN / DESIGN  
REVIEW

UNIT NO.  
DATE: 11/19/2021  
SCALE: 1/4" = 1'-0"  
DRAWN BY: EG  
CHECKED BY: BH

SHEET NO:  
**A1.2**



