


D

C

B

A

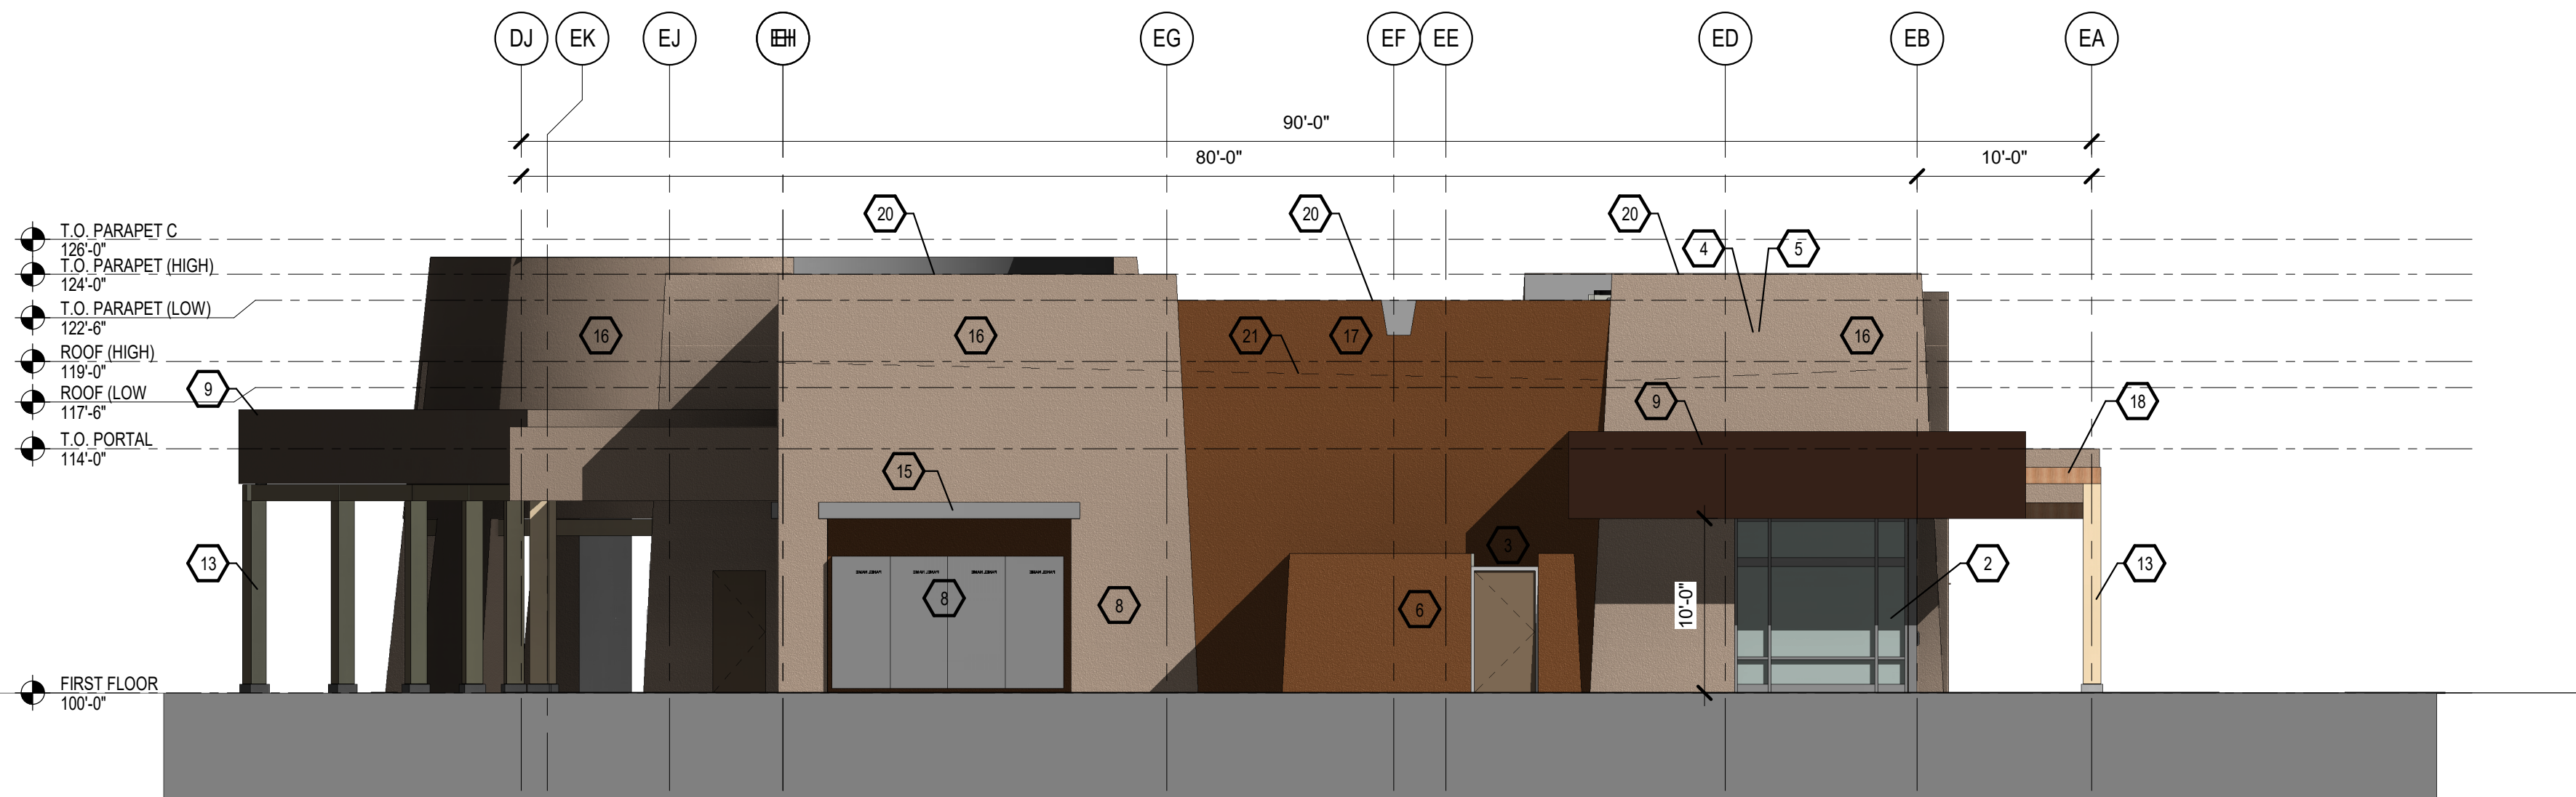

**B1 EAST ELEVATION**  
1/8" = 1'-0"

### GENERAL NOTES

- A. COORDINATE WITH MECHANICAL, ELECTRICAL & PLUMBING
- B. GRADE VARIES, REFER TO CIVIL FOR EXTERIOR FINISH GRADES
- C. FINAL DOOR LOCATIONS T.B.D. COORDINATE WITH FUTURE TENANT.
- D. BUILDING MOUNTED SIGNS SHALL NOT EXCEED AN AREA OF 5 PERCENT OF THE FACADE. LOGO SIZE SHALL NOT EXCEED 5'X5' AND 2 FEET IN HEIGHT. 6 PERCENT OF THE AREA INCLUDES THE SIGNAGE AND THE LOGO. SIGNAGE IS NOT A PART OF THIS SUBMITTAL.

### KEYED NOTES

1. ADDRESS IDENTIFICATION CENTERED ABOVE DOORWAY. LETTERING SHALL BE MINIMUM OF 12 INCHES HIGH WITH A MINIMUM BRUCH-STOKE WIDTH OF 2 INCHES.
2. STOREFRONT GLAZING SYSTEM.
3. BACK OF HOUSE EMPLOYEE ACCESS.
4. FUTURE SIGNAGE LOCATION, SEPARATE PERMIT REQUIRED.
5. PROVIDE ELECTRICAL AT WALL.
6. YARD WALL.
7. PAINTED DOWNSPOUT AND LEADER HEAD WITH OVERFLOW. SEE DETAIL.
8. METER LOCATION - EXPOSED LINES PAINTED TO MATCH EIFS COLOR CODE.
9. PORTAL
10. TRELLIS SHADE STRUCTURE.
11. STEEL FENCE AT PATIO YARD PAINTED BLACK 42" TALL.
12. EXIT ACCESS GATE ONLY WITH PANIC HARDWARE.
13. WOOD COLUMN.
14. BRASS COW TONGUE AT WALL, FOR OVERFLOW DRAIN.
15. ALUMINUM EYEBROW AT WINDOW
16. TWO COAT SYNTHETIC STUCCO W/CRACKMASTER OVER 1" RIGID INSULATION ADHERED TO 1/2" SHEATHING OVER 2X WOOD FURRING OVER WALL FRAMING (SEE WALL TYPES FOR ADDL. INFO.)
17. EXTERIOR WALL VARIES IN THICKNESS AND FORM REFER TO WALL SECTIONS FOR ADDL. INFORMATION
18. WOOD BEAM
19. ROOF DRAIN AND OVERFLOW AT PORTAL - INSTALL SPLASH BLOCK BELOW.
20. PAINTED METAL COPING.
21. ROOF SLOPE

### LEGEND

	EXTERIOR INSULATING AND FINISH SYSTEM EL REY STUCCO COLOR - RAWHIDE T022L (34)		STONE VENEER
	EXTERIOR INSULATING AND FINISH SYSTEM EL REY STUCCO COLOR - BUCKSKIN T020L (45)		METAL PANEL REFER TO ELEVATIONS FOR PANEL DIMENSIONS
	CONCRETE		

### MATERIALS AND COLORS

COLORS SHOWN ARE IPFDC AND SSWA APPROVED.  
FINISHES AND COLORS ON ELEVATIONS ARE FOR REFERENCE ONLY.

© 2019 Studio Southwest Architects, Inc. Duplication or reproduction by any means without the express written consent of Studio Southwest Architects, Inc. is a violation of federal and international law. The information contained in this document is the intellectual property of Studio Southwest Architects, Inc. and all rights thereto are reserved.

#### CONSULTANTS

Architect Engineer

**DRB SUBMITTAL**

AVANYU NORTH -  
BUILDINGS D, E & F



2500 12th Street  
ALBUQUERQUE, NM

#### Key Plan

NTS

No	Date	Description
Revision Schedule		
ISSUE:	DESIGN DEVELOPMENT	
PROJECT NUMBER:	1836	
FILE:	1836 Avanyu Bldg D R19	
DRAWN BY:	Author	
CHECKED BY:	Checker	
DATE:	10/08/19	

#### SHEET TITLE

EXTERIOR BUILDING  
ELEVATIONS

**A-201E**

**A1 NORTH ELEVATION**  
1/8" = 1'-0"

