



REAR ELEVATION

3/16" = 1'-0"

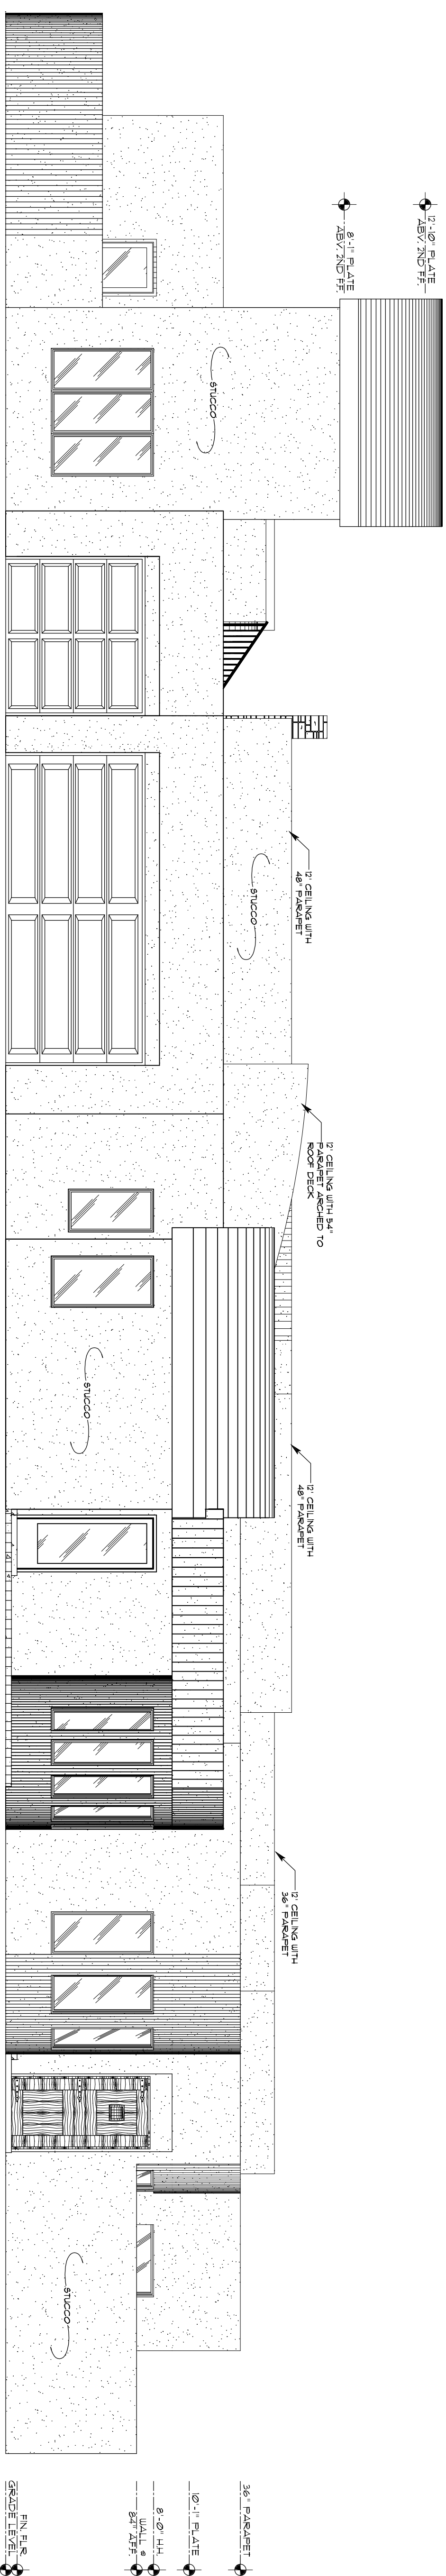


RIGHT ELEVATION

3/16" = 1'-0"

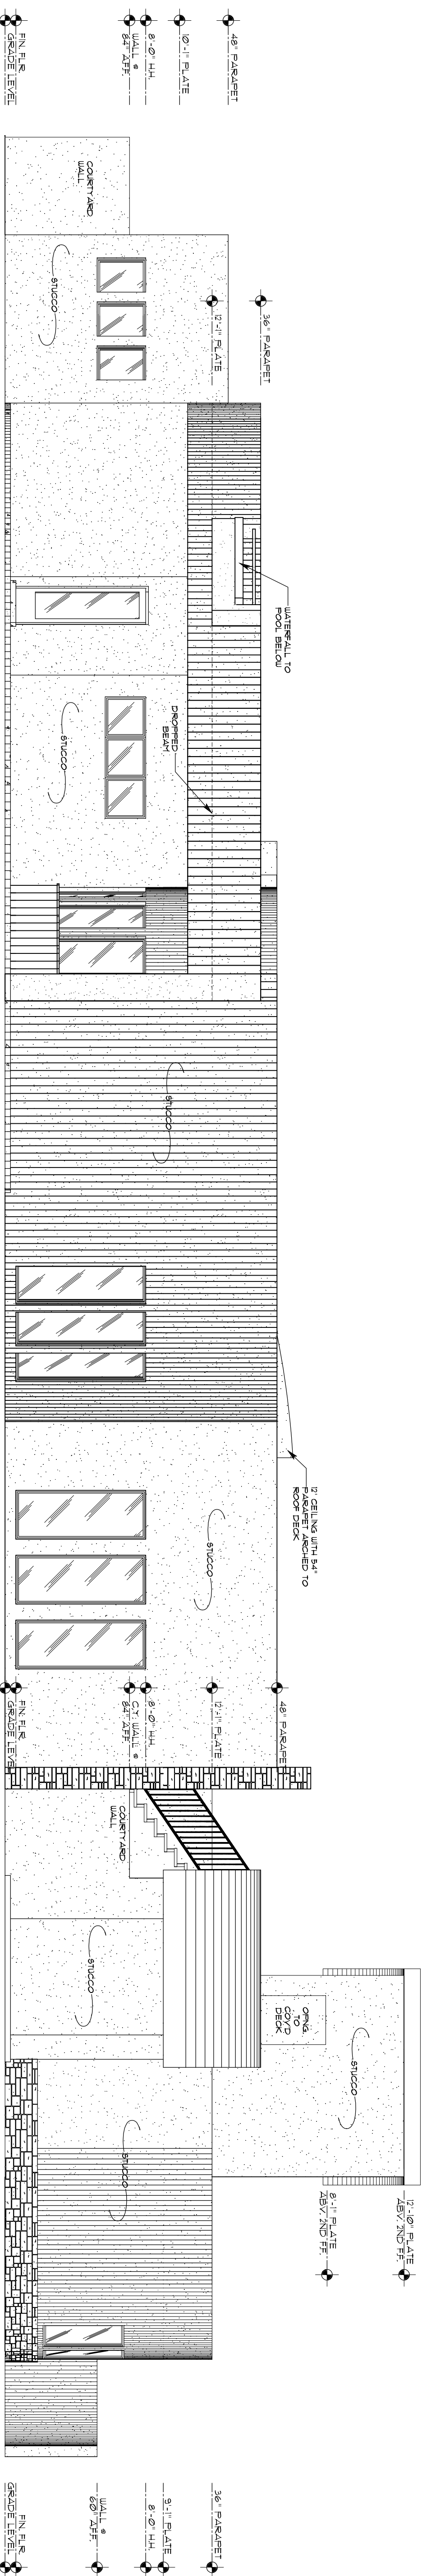

LEFT ELEVATION

3/16" = 1'-0"

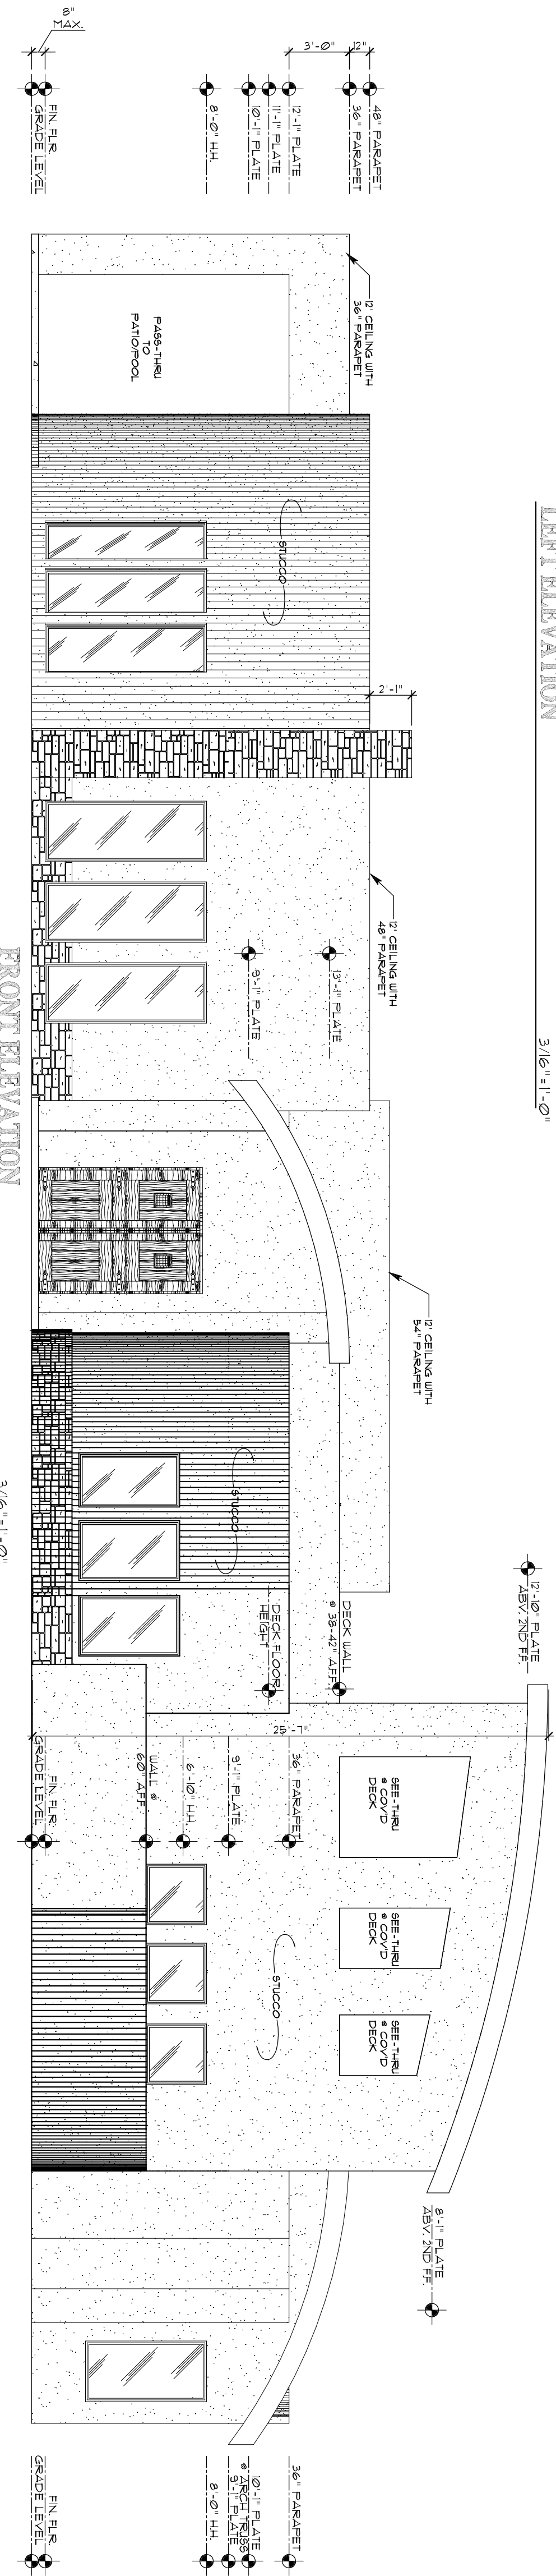

FRONT ELEVATION

3/16" = 1'-0"



DATE

11/18/18

PROJECT #

SCALE

3/16" = 1'-0"

CUSTOMER:
NAME JOHN JONES
ADDRESS 8500 GLENDALE
SUBDIVISION ?
LOT ? Block ?

JOHN MARK HOMES
5,842 SQUARE FEET

ELEVATIONS

A4