



D1 EXTERIOR ELEVATION - NORTH

SCALE: 3/32" = 1'-0"

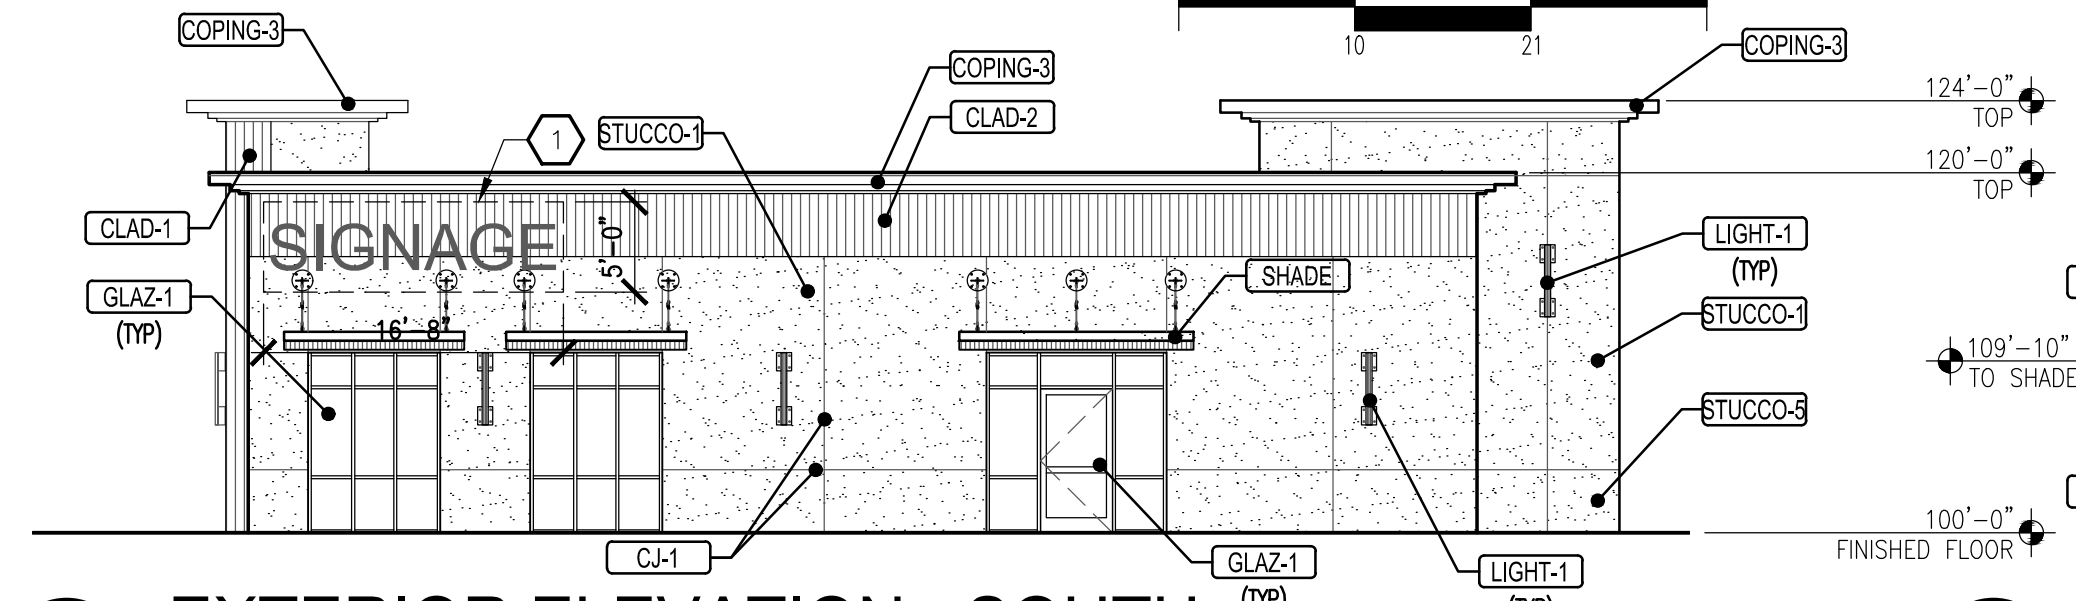


C1 EXTERIOR ELEVATION - SOUTH

SCALE: 3/32" = 1'-0"

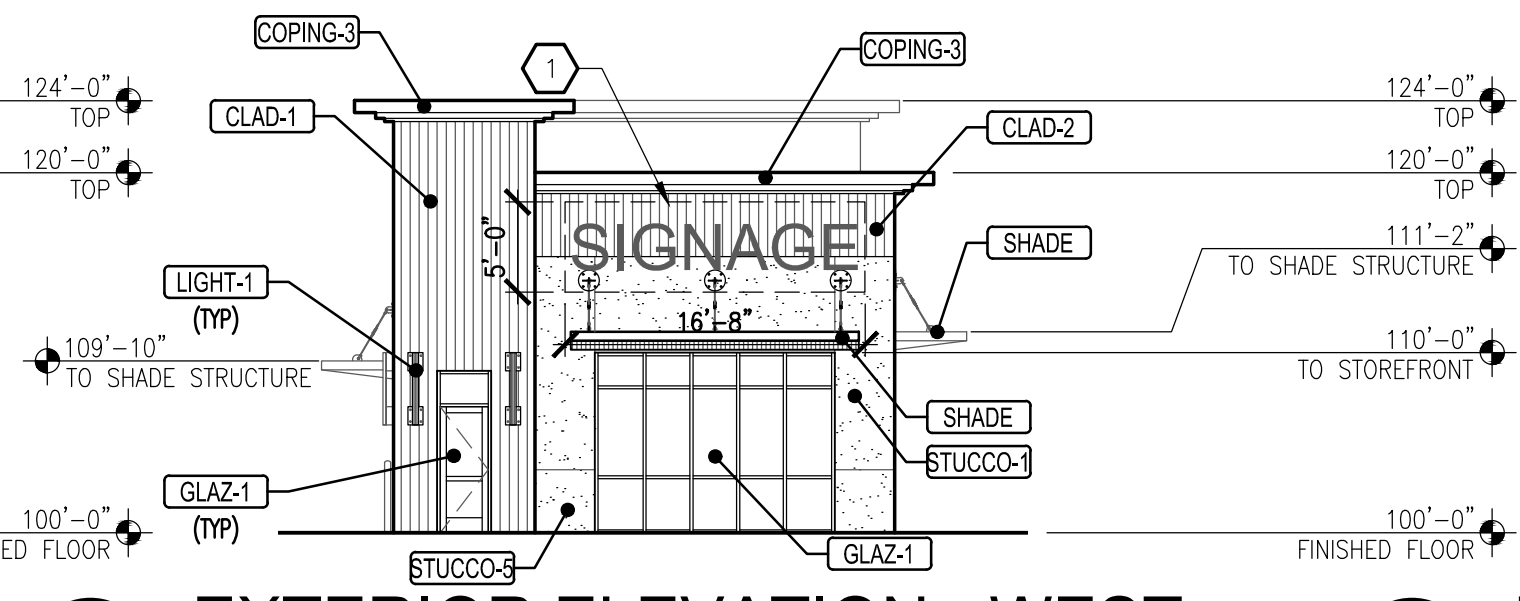

C2 EXTERIOR ELEVATION - WEST

SCALE: 3/32" = 1'-0"

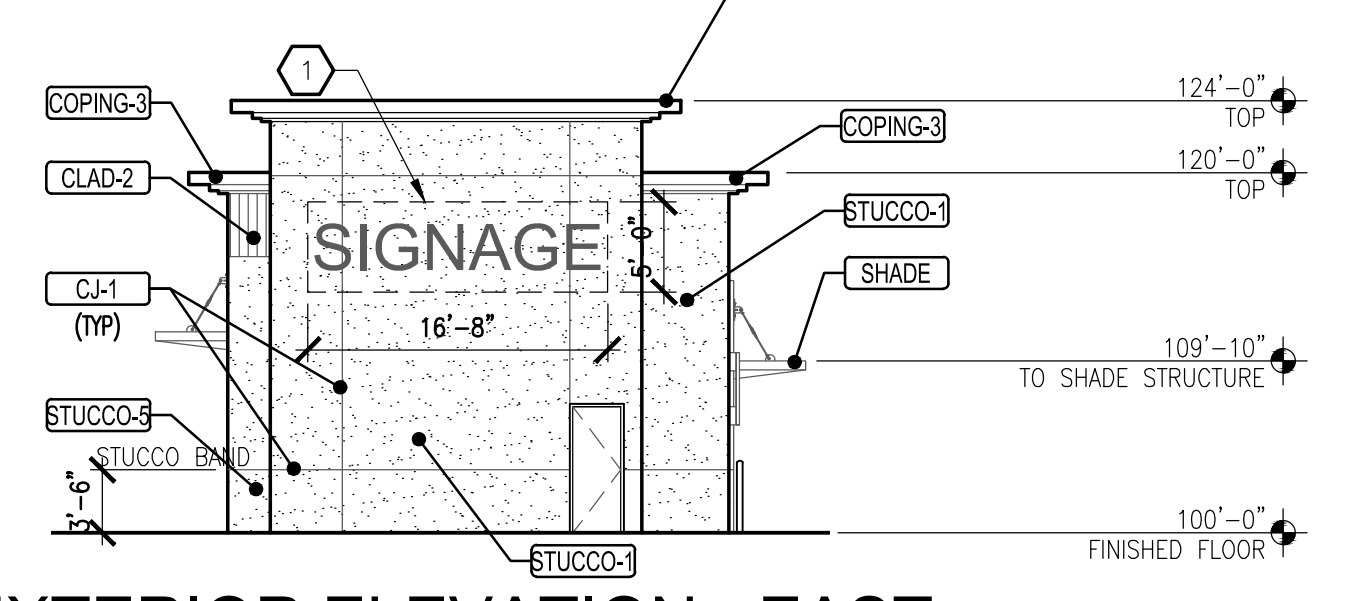


C3 EXTERIOR ELEVATION - EAST

SCALE: 3/32" = 1'-0"

EXTERIOR MATERIALS	
C-MU-1	8" SPLIT-FACE CMU BLOCK STANDARD GRAY
C-MU-2	8" BURNISHED CMU BLOCK DESERT BROWN
STUCCO-1	2-COAT STUCCO SYSTEM COLOR SHERWIN WILLIAMS #SW6098 PACER WHITE
STUCCO-2	2-COAT STUCCO SYSTEM COLOR SHERWIN WILLIAMS #SW7051 ANALYTICAL GREY
STUCCO-3	2-COAT STUCCO SYSTEM COLOR SHERWIN WILLIAMS #SW7027 WELL BRED BROWN
STUCCO-4	2-COAT STUCCO SYSTEM COLOR SHERWIN WILLIAMS #SW7046 ANONYMOUS
COPING-1	GALVANIZED METAL COPING SHERWIN WILLIAMS #SW7046 ANONYMOUS
COPING-2	GALVANIZED METAL COPING SHERWIN WILLIAMS #SW7046 ANONYMOUS
COPING-3	GALVALUME-SILVER
CLAD-1	COMPOSITE CLADDING BY FIBERON COLOR: SAPELE CLADDING
CLAD-2	COMPOSITE CLADDING BY FIBERON COLOR: CUMARA CLADDING
GLAZ-1	ALUMINUM STOREFRONT SYSTEM WITH CLEAR LW-E GLASS COLOR: ANODIZED BRONZE
LIGHT-1	DECORATIVE SURFACE MOUNTED LIGHT FIXTURE COLOR TO MATCH STOREFRONT FRAME
CJ-1	1/4" STUCCO CONTROL JOINT
SHADE	SHADE STRUCTURE COLOR: FLAT BLACK


KEYED NOTES

1. EXTERIOR SIGNAGE. NOTES SIGNAGE SHALL BE PROVIDED AND INSTALLED BY TENANT UNDER A SEPARATE PERMIT.

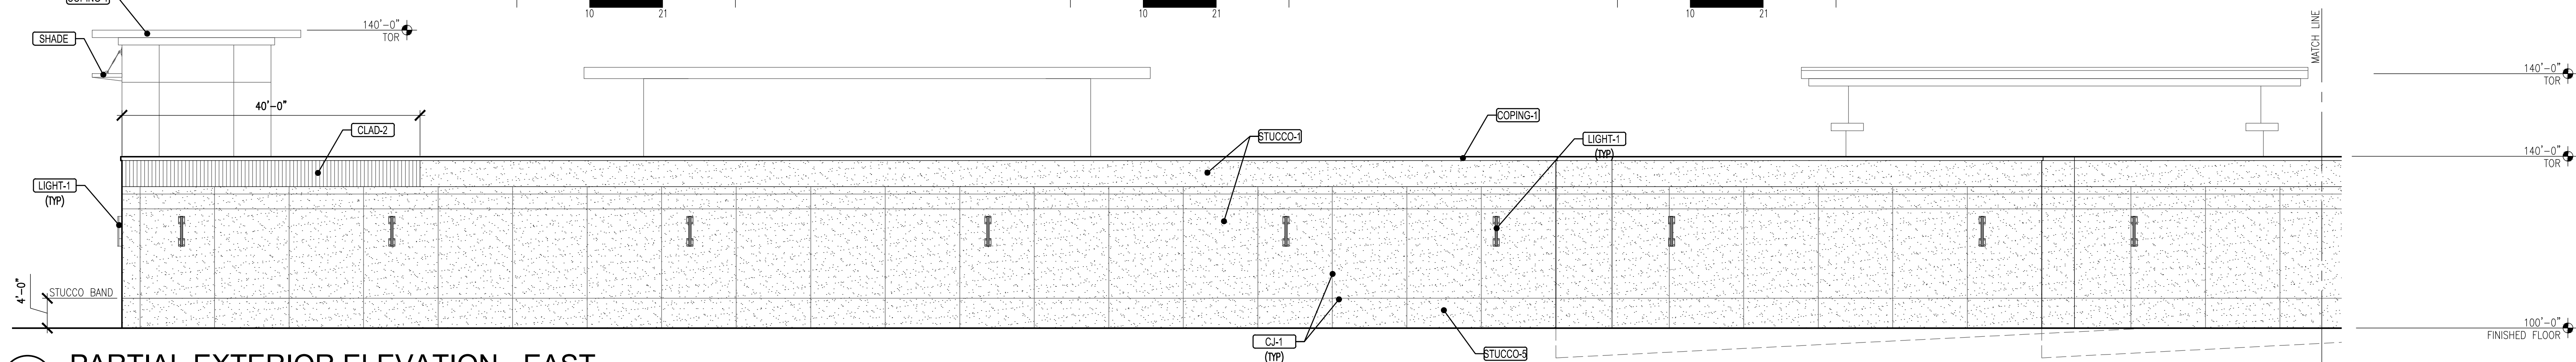

B1 PARTIAL EXTERIOR ELEVATION - EAST

SCALE: 3/32" = 1'-0"

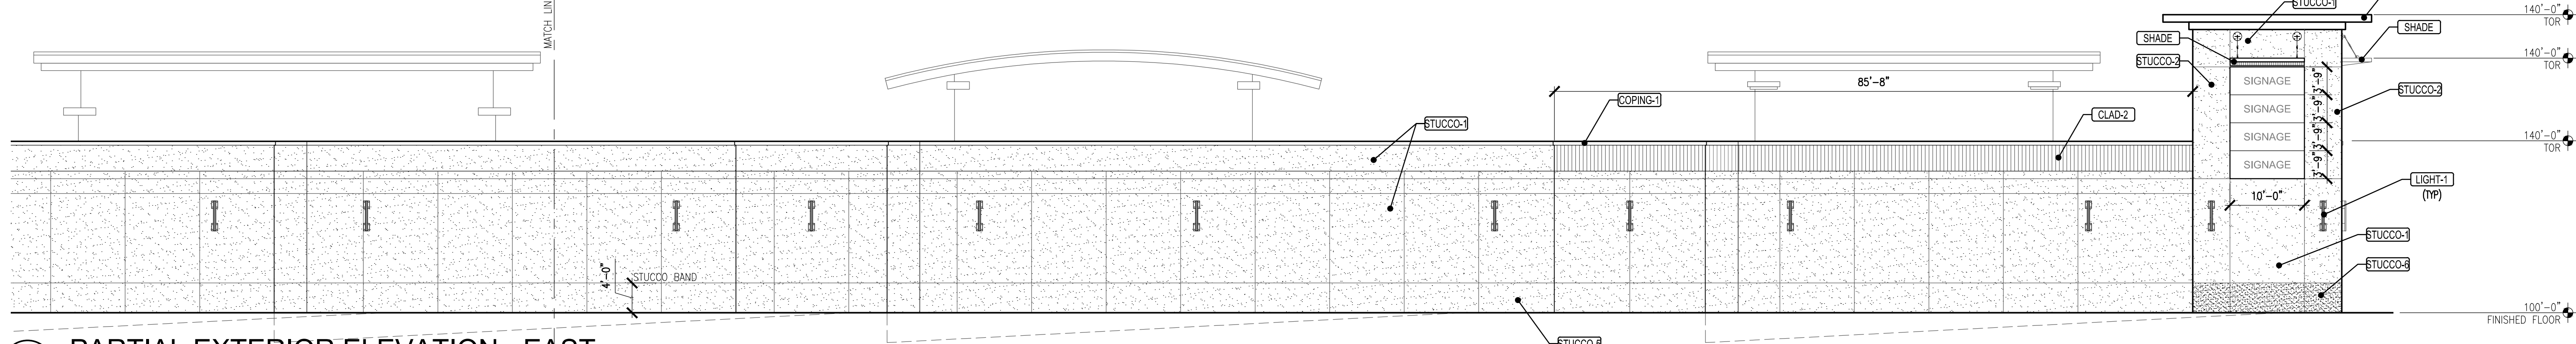

A1 PARTIAL EXTERIOR ELEVATION - EAST

SCALE: 3/32" = 1'-0"

REV	DATE	BY	REVISION
1			
2			
3			
4			
5			

MODULUS ARCHITECTS
 100 SUN AVENUE N.E., Ste 305
 ALBUQUERQUE, NEW MEXICO 87109
 PHONE (505) 338-1499 FAX (505) 338-1498

PROJECT TITLE: **KMART SITE DEVELOPMENT**
 2100 CARLISLE BLVD. NE
 ALBUQUERQUE, NEW MEXICO 87110

PROJECT MANAGER: **Devyn Nguyen**
 JOB NO.: **Kmart Dwp**
 DRAWN BY: **DTN**

SHEET TITLE: **EXTERIOR ELEVATIONS**

DATE: **06.28.2019** sheet:
 SCALE: **AS NOTED** **A202**
 et.