

Seal



Owner:



ALLEN SIGMON REAL ESTATE GROUP  
9201 MONTGOMERY BLVD, NE BLDG 1  
ALBUQUERQUE, NM 87111



ELEMENT  
ALBUQUERQUE, NM

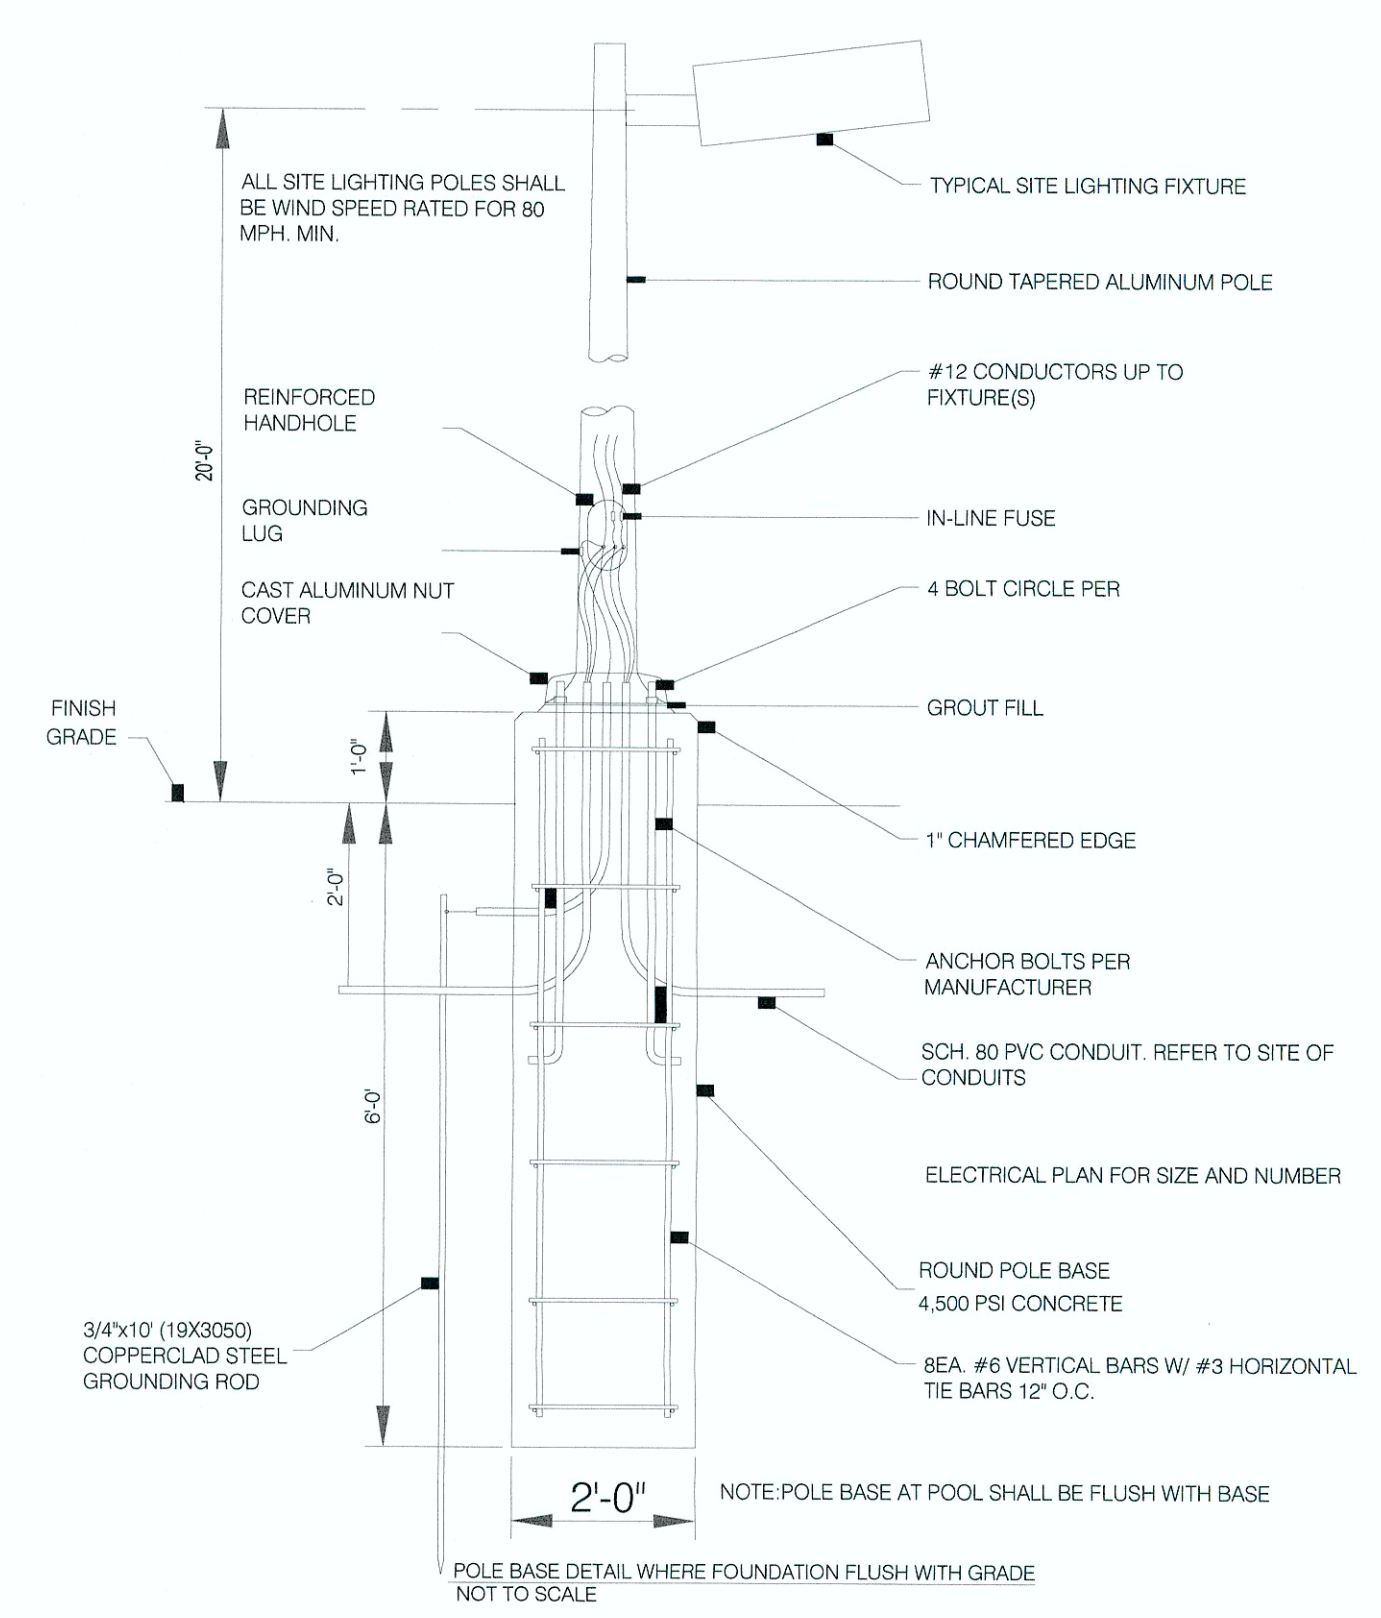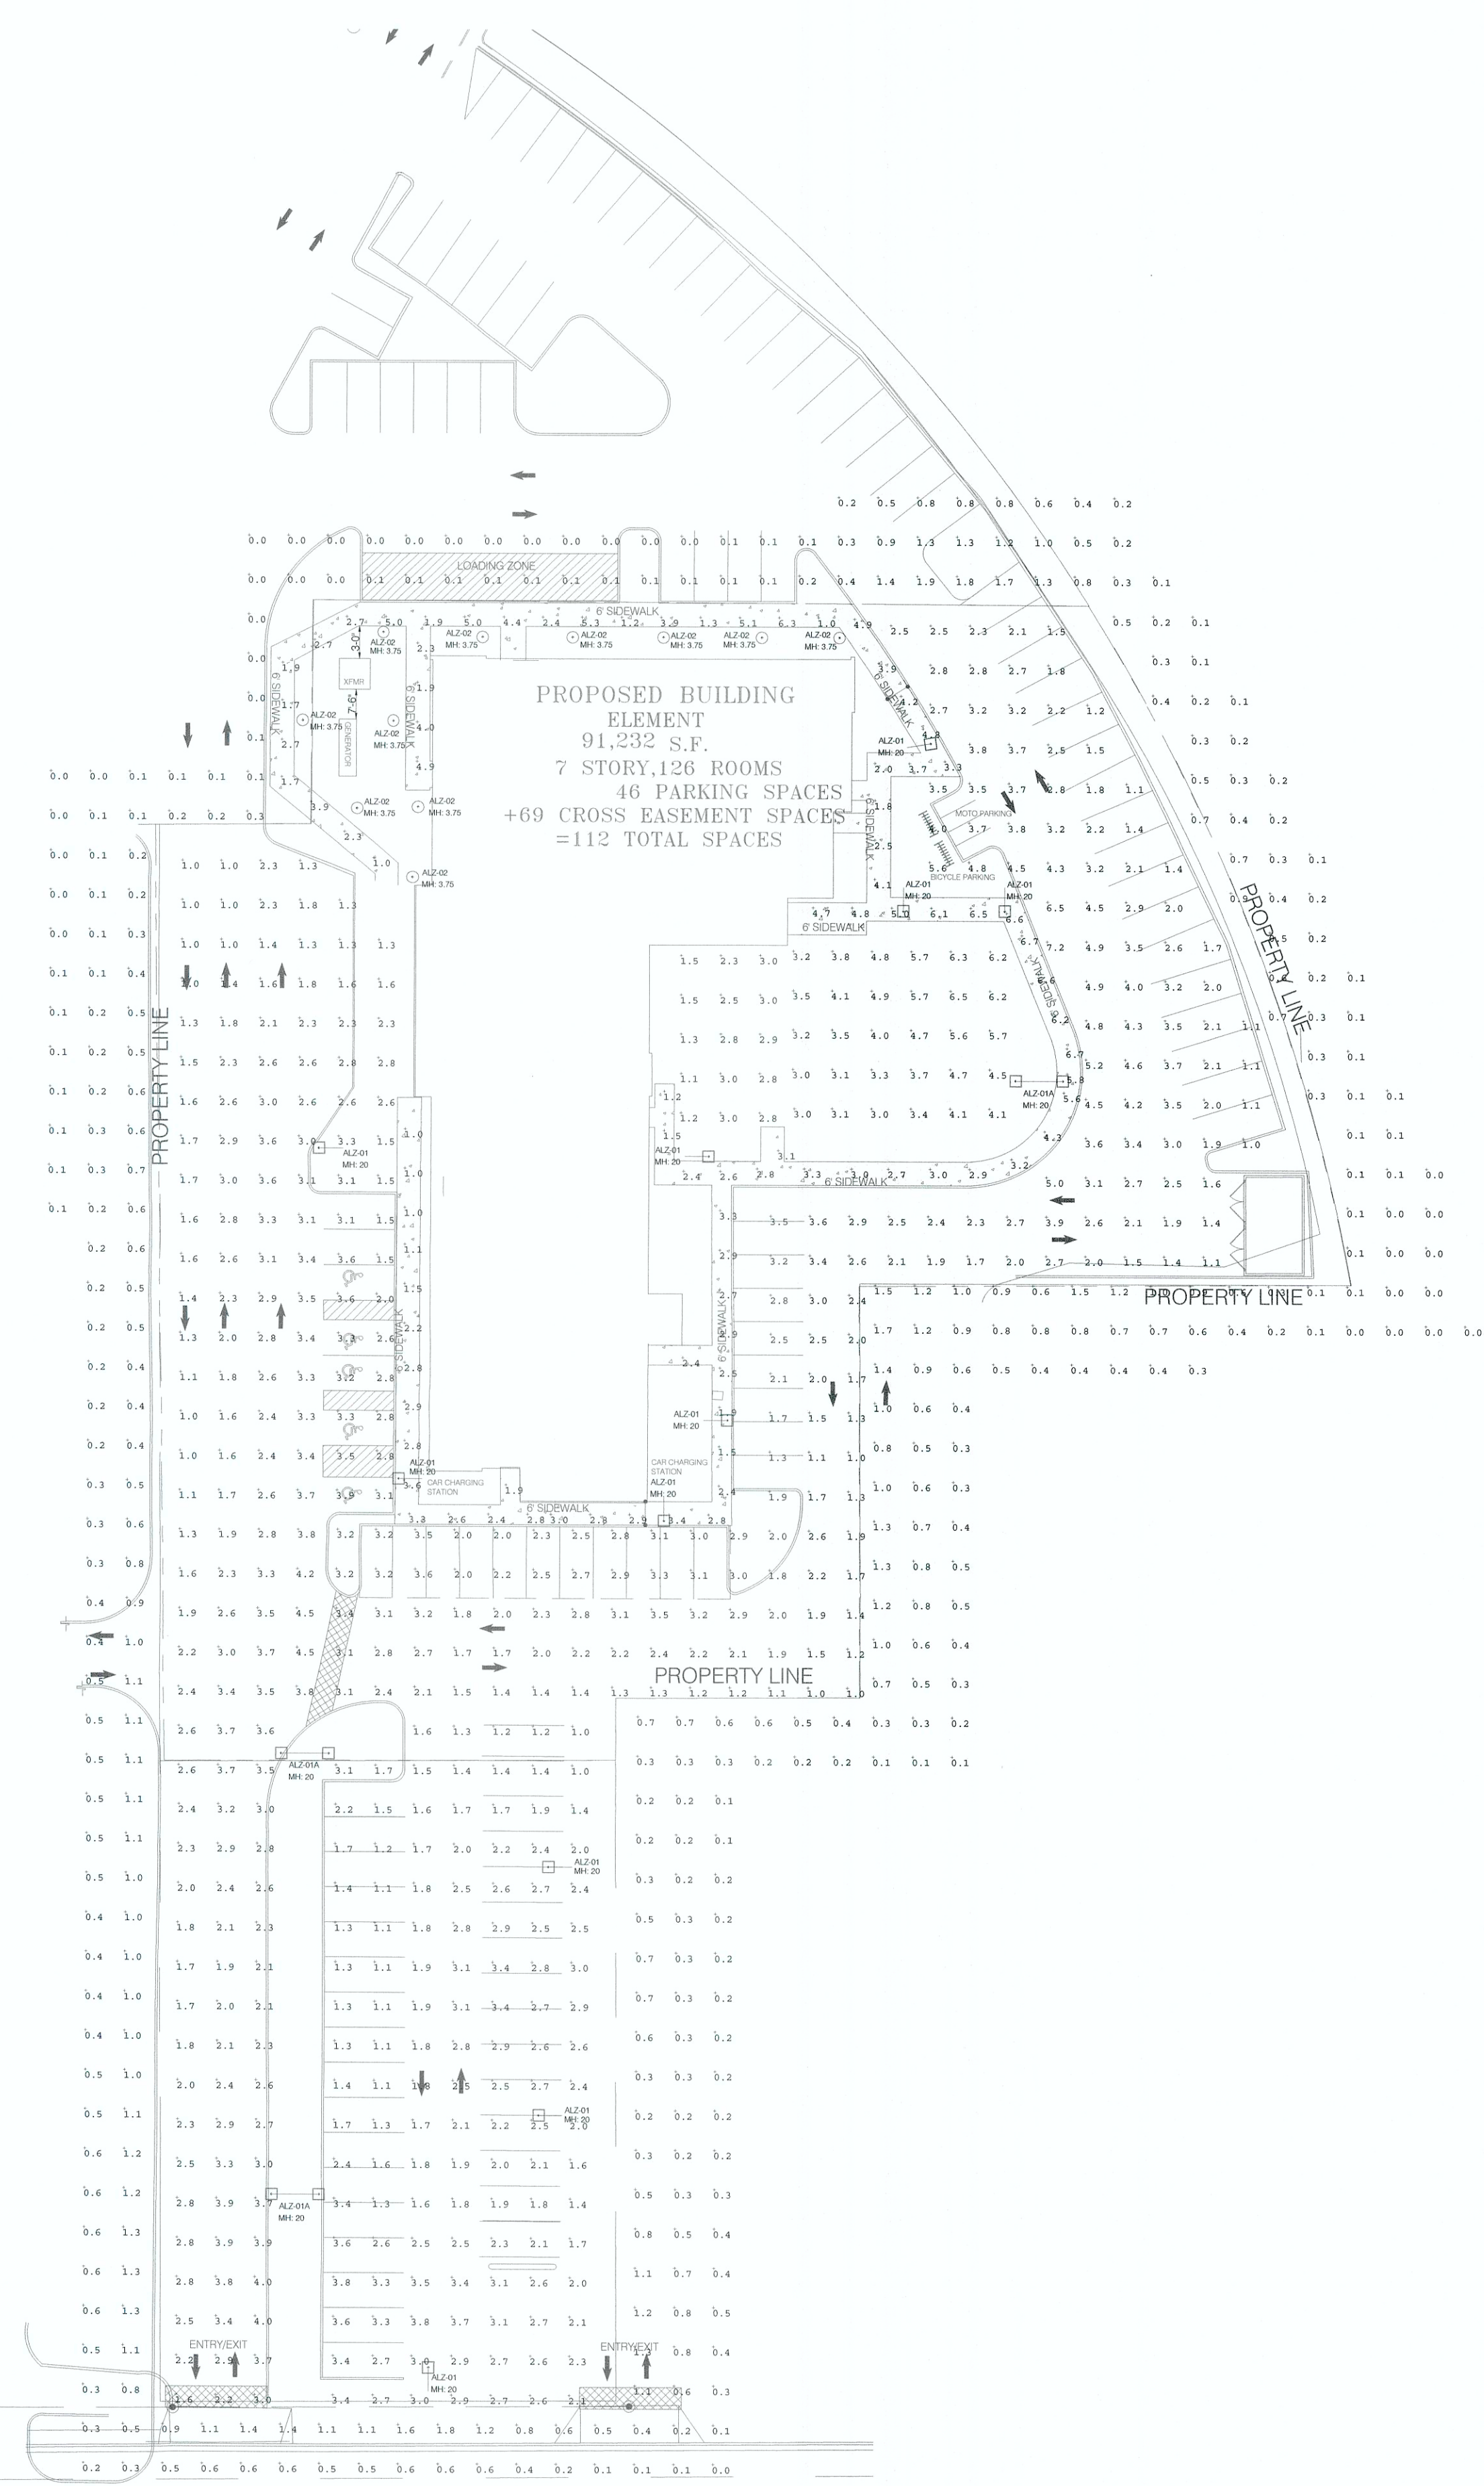

Calculation Summary

Label	CalcType	Units	Avg	Max	Min	Avg/Min	Max/Min
Outdoor Patio	Illuminance	Fc	3.25	4.8	1.0	3.25	4.80
Outdoor Pool	Illuminance	Fc	6.54	12.2	3.0	2.18	4.07
Parking	Illuminance	Fc	3.94	11.2	1.0	3.94	11.20
Property Line	Illuminance	Fc	0.35	2.6	0.0	N.A.	N.A.
Side Walk	Illuminance	Fc	4.92	12.5	1.0	4.92	12.50

Luminaire Schedule

Symbol	Qty	Label	Arrangement	Total Lamp Lumens	LLF	Description	Filename	Arm	Lum. Watts
⊖	11	ALZ-01	SINGLE	N.A.	0.900	GLEON-AF-03-LED-E1-T3	GLEON-AF-03-LED-E1-T3.ies	2	166
⊙	11	ALZ-02	SINGLE	N.A.	0.900	ABB-B2-LED-D1-S	ABB-B2-LED-D1-S.ies	0	32
⊕	3	ALZ-01A	BACK-BACK	N.A.	0.900	GLEON-AF-03-LED-E1-T3	GLEON-AF-03-LED-E1-T3.ies	2	166

NOTE: MOUNTING HEIGHTS ARE MENTIONED NEAR FIXTURES IN THE DRAWING USING ABBR, MH:XX.X.EG.MH:20 INDICATES A MOUNTING HEIGHT OF 20 FEET.

No.	ISSUE DATE	PROJECT STATUS

DATE 2020.01.16  
DRAWN BY SG  
CHECKED BY DH  
SCALE AS NOTED  
PROJECT NO. B4 - 176 - 1901

SHEET NAME  
**SITE PHOTOMETRICS PLAN**

DRAWING NO.  
**SL002**