

**DRB SITE DEVELOPMENT PLAN APPROVAL:**

Traffic Engineering, Transportation Division

Date

ABCWUA

Date

Parks and Recreation Department

Date

City Engineer/Hydrology

Date

Code Enforcement

Date

\* Environmental Health Department (conditional)

Date

Solid Waste Management

Date

DRB Chairperson, Planning Department


Date

\*Environmental Health, if necessary

**GENERAL NOTES:**

- A. SEE CIVIL PLANS FOR GRADING, DRAINING, UTILITY, AND CURB CUT LOCATIONS INFO.
- B. PARKING AREA SHALL BE DESIGNED AND BUILT TO CITY OF ABQ. DPM STANDARDS.
- C. DIMENSIONS ARE TO FACE OF CURB OR EDGE OF PAVEMENT UNLESS OTHERWISE NOTED.
- D. ALL CURBS WILL BE DESIGNED AND BUILT TO CITY OF ABQ. STANDARDS. CURBS WILL ALSO BE DESIGNED TO ALLOW WATER HARVESTING IN LANDSCAPE MEDIANS WHEREVER POSSIBLE TO REDUCE SURFACE RUN-OFF AND SUPPLEMENT IRRIGATION.
- E. ALL LIGHT FIXTURES AND DESIGN SHALL COMPLY WITH THE NEW MEXICO NIGHT SKY PROTECTION ACT AND THE CITY OF ALBUQUERQUE ZONING CODE, SECTION 14-16-3-9 AREA LIGHTING REGULATIONS.
- F. LIGHTING DESIGN FOR PARKING AREAS SHALL BE LIGHTED TO PROVIDE FUNCTIONAL, ATTRACTIVE, AND UNIFIED LIGHTING THROUGHOUT THE LOT AND BE EXTINGUISHED ONE HOUR AFTER THE CLOSE OF BUSINESS, EXCEPT AS NEEDED TO PROVIDE FOR MINIMUM SECURITY LEVELS. ALL LIGHT FIXTURES AND DESIGN SHALL COMPLY WITH THE NEW MEXICO NIGHT SKY PROTECTION ACT AND THE CITY OF ABQ. ZONING CODE.
- G. SIDEWALKS TO BE STANDARD GRAY SCORED CONCRETE UNLESS NOTED OTHERWISE.
- H. AT GROUND MOUNTED TRANSFORMER LOCATIONS WHERE LANDSCAPE MAY INTERFERE, ADEQUATE CLEARANCES WILL BE PROVIDED AS PER PNM REQUIREMENTS.
- I. ALL IMPROVEMENTS LOCATED IN THE RIGHT OF WAY MUST BE INCLUDED ON A PUBLIC WORK ORDER.
- J. ALL EFFECTIVE RADII ALONG FIRE LANES SHALL BE 28'.
- K. PREMISE IDENTIFICATION SHALL BE PROVIDED WHERE ADJACENT PUBLIC ROADWAYS OCCUR.
- L. A KNOX BOX WILL BE PROVIDED FOR FIRE DEPARTMENT ACCESS.
- M. FIRE DEPARTMENT CONNECTIONS SHALL BE WITHIN 100' OF A FIRE HYDRANT.
- N. ALL ACCESS ROADS & AISLES SHALL BE PAVED & SHALL NOT EXCEED 10% OF GRADE.
- O. NO DIRECT ACCESS FROM COORS BOULEVARD.

All concepts, designs and plans directly or indirectly encompassed by this document are hereby copyrighted, and are for use on and in connection with the project specified in this document. None of such concepts, designs or plans shall be used by or disclosed to any person, firm or corporation without the prior written permission of Barbara Felix Architecture + Design, LLC.

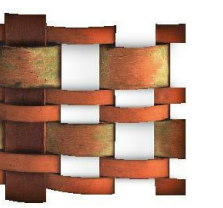

**BFA+D**  
Barbara Felix  
Architecture + Design

911 Agua Fria Street, Santa Fe, NM 87501  
Phone: 505.820.1555 Fax: 505.820.1527

**SITE DATA/INFORMATION**

**PARKING REQUIREMENTS** (CITY OF ALBUQUERQUE, I.D.O. PART 14-16-5, SECTION 5-5)  
SPACES REQUIRED:  
RESTAURANT) 8 SPACES PER 1,000 SF  
ACCESSORY USE (OUTDOOR DINING) 5 SPACES PER 1,000 SF

RESTAURANT (GROSS FLOOR AREA) 3,140 SF = 26 REQUIRED  
OUTDOOR DINING 250 SF = 2 REQUIRED

TOTAL PARKING SPACES REQUIRED = 28  
TOTAL PARKING SPACES PROVIDED = 31

ACCESSIBLE PARKING SPACES REQUIRED = 2 (1) VAN ACCESSIBLE  
ACCESSIBLE PARKING SPACES PROVIDED = 2 (1) VAN ACCESSIBLE

TOTAL MOTORCYCLE PARKING SPACES REQUIRED = 2  
TOTAL MOTORCYCLE PARKING SPACES PROVIDED = 2

BICYCLE PARKING SPACES = 10% OF REQUIRED OFF-STREET PARKING (28 SPACES) OR 3 SPACES (WHICHEVER IS GREATER) = 3 SPACES REQUIRED  
TOTAL BICYCLE PARKING PROVIDED = 3

**BLAKES LOTABURGER #75**

4121 COORS BLVD. NW  
ALBUQUERQUE, NM 87120

**SIGNAGE**

#	DESCRIPTION	SIZE	COLOR
01	ADA PARKING - VAN ACCESSIBLE	SEE DRAWING	GREEN ON WHITE
02	ADA ACCESSIBLE PARKING	SEE DRAWING	GREEN ON WHITE
03	MANAGER PARKING ONLY	12' X 18'	GREEN ON WHITE
04	PICK-UP ORDER ONLY	18' X 18'	GREEN ON WHITE
05	MOTORCYCLE PARKING ONLY	12' X 18'	GREEN ON WHITE
06A	NO PARKING AT ANY TIME (RIGHT ARROW)	12' X 18'	RED ON WHITE
06B	NO PARKING AT ANY TIME (LEFT ARROW)	12' X 18'	RED ON WHITE
07	YIELD	18' X 18'	WHITE ON RED
08	DO NOT ENTER	18' X 18'	WHITE ON RED
09	STOP	18' X 18'	WHITE ON RED
10	NO RIGHT TURN	24' X 24'	BLACK AND RED ON WHITE
11	PED XING	24' X 18'	BLACK ON YELLOW

ISSUED

MARK	DATE	DESCRIPTION
02.28.20	DRB APPLICATION	
PROJECT NO	19018	
FILE NAME		
DRAWN BY	CL	
CHECKED BY	RS	
Sheet Name		

**SITE PLAN**


**LEGEND:**

- SOFTSCAPE. SEE LANDSCAPING PLAN FOR DETAILS
- BOLLARD
- ADA CURB RAMP WITH TRUNCATED DOMES

Sheet No.

**DRB-SITE**

Sheet No. \_\_\_ of \_\_\_ Sheets

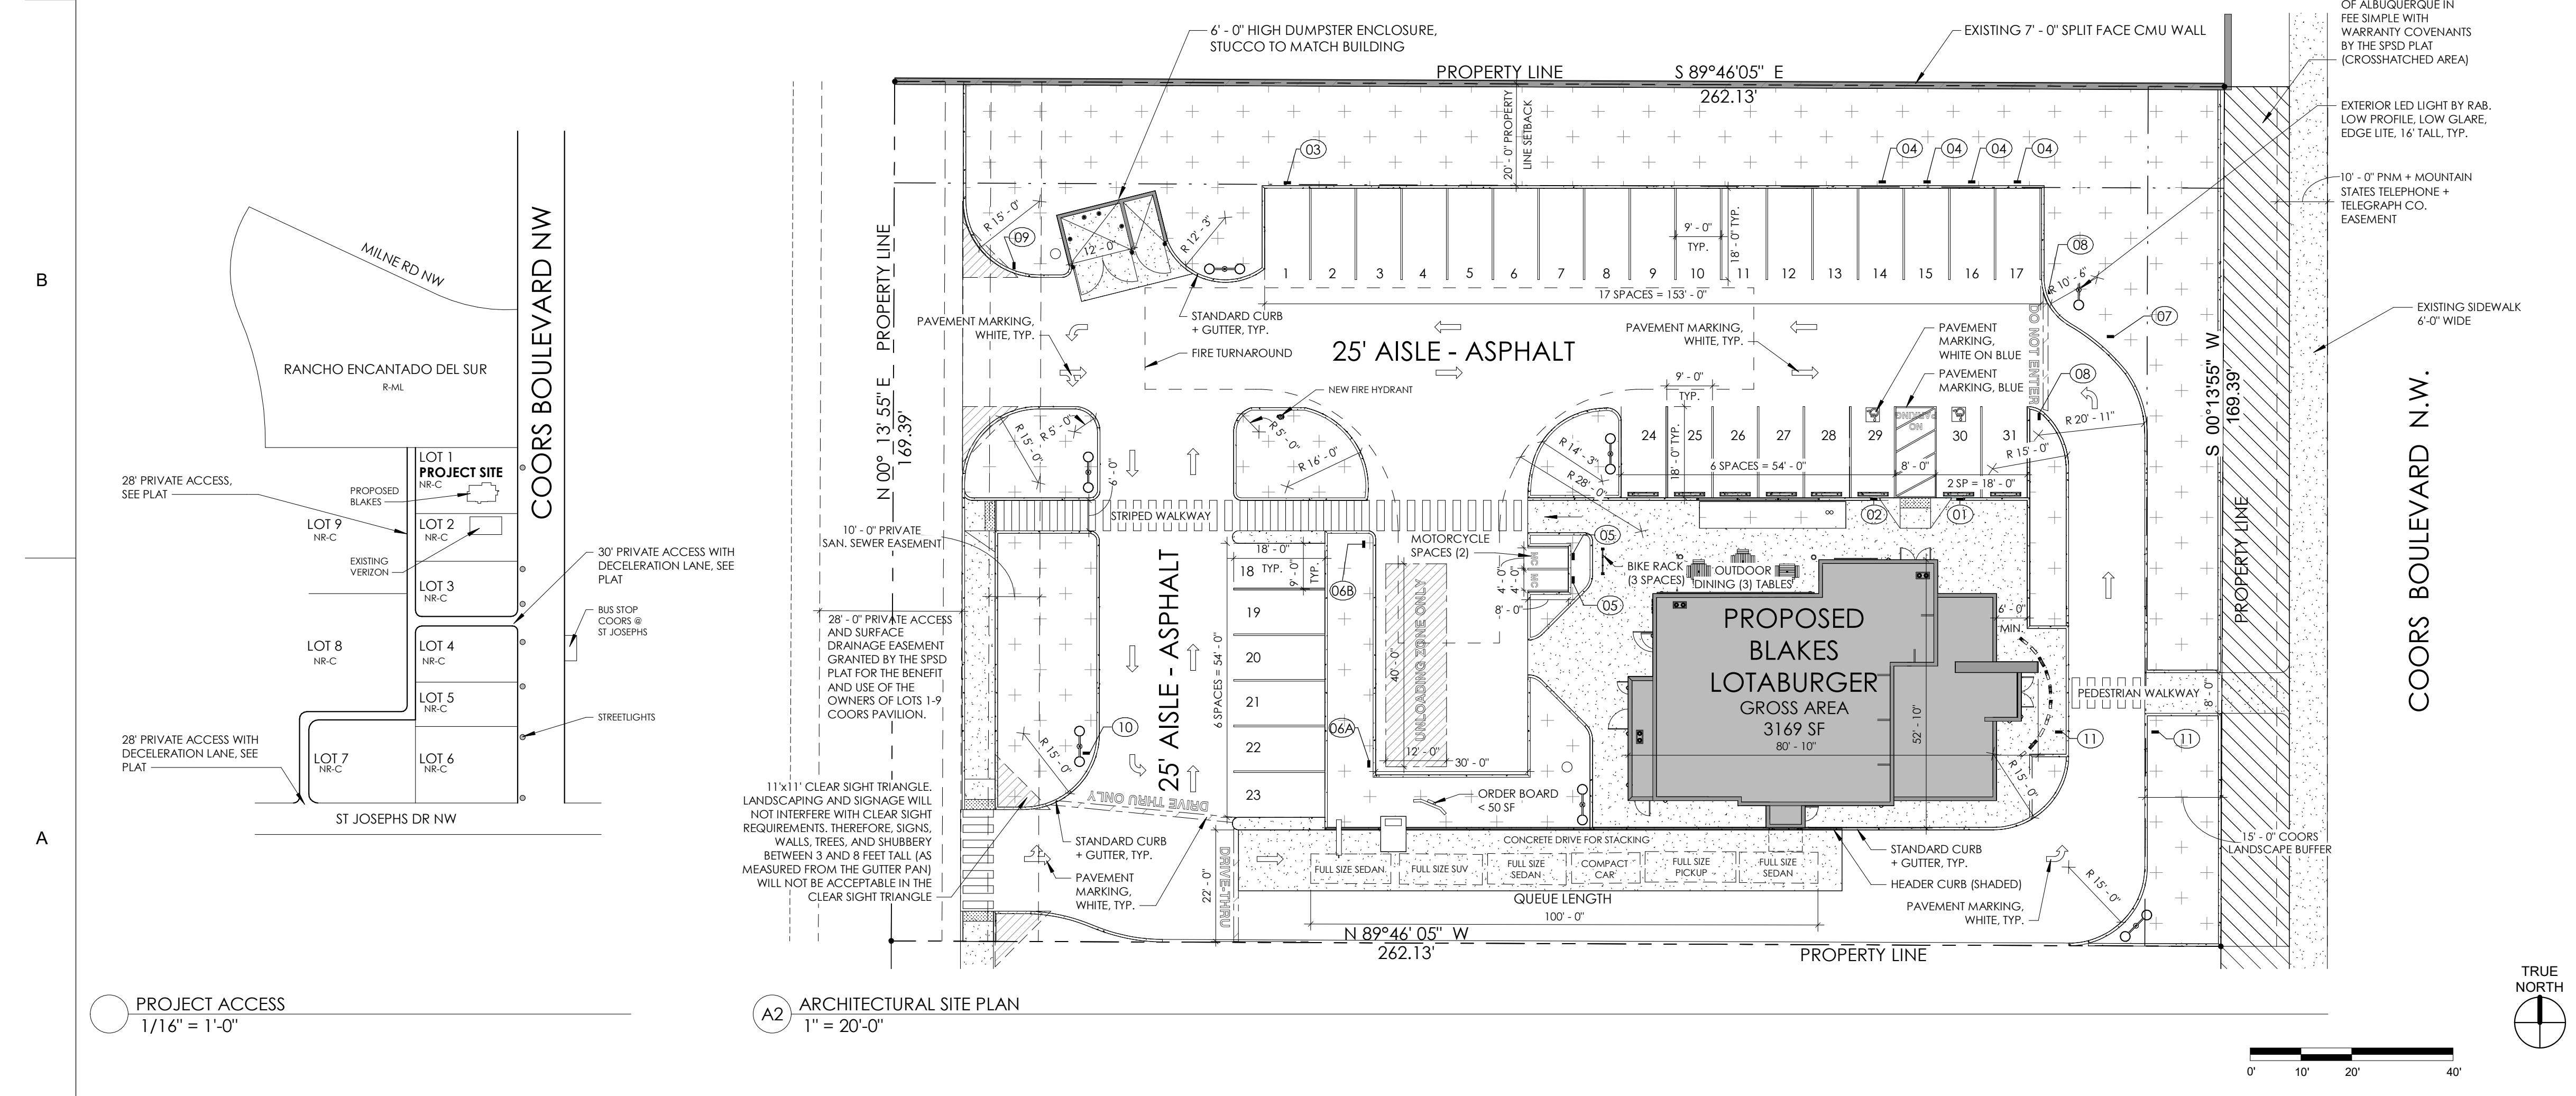

PROJECT ACCESS  
1/16" = 1'-0"

A2 ARCHITECTURAL SITE PLAN  
1" = 20'-0"









