


ADMINISTRATIVE AMENDMENT

FILE # ^{SI-2020}₋₀₀₀₆₄ **PROJECT #** ^{PR-2020}₋₀₀₃₅₁₈

Addition of ~1,500 sf foundation and new
metal storage structure for existing
building at 6700 Bluewater Rd NW.

RBrito Digitally signed by RBrito
DN: cn=RBrito, o=CABQ Planning Dept,
ou=UD&D, email=rbrito@cabq.gov, c=US
Date: 2020.04.25 13:50:38 -0600 **25 Apr 2020**

APPROVED BY **DATE**

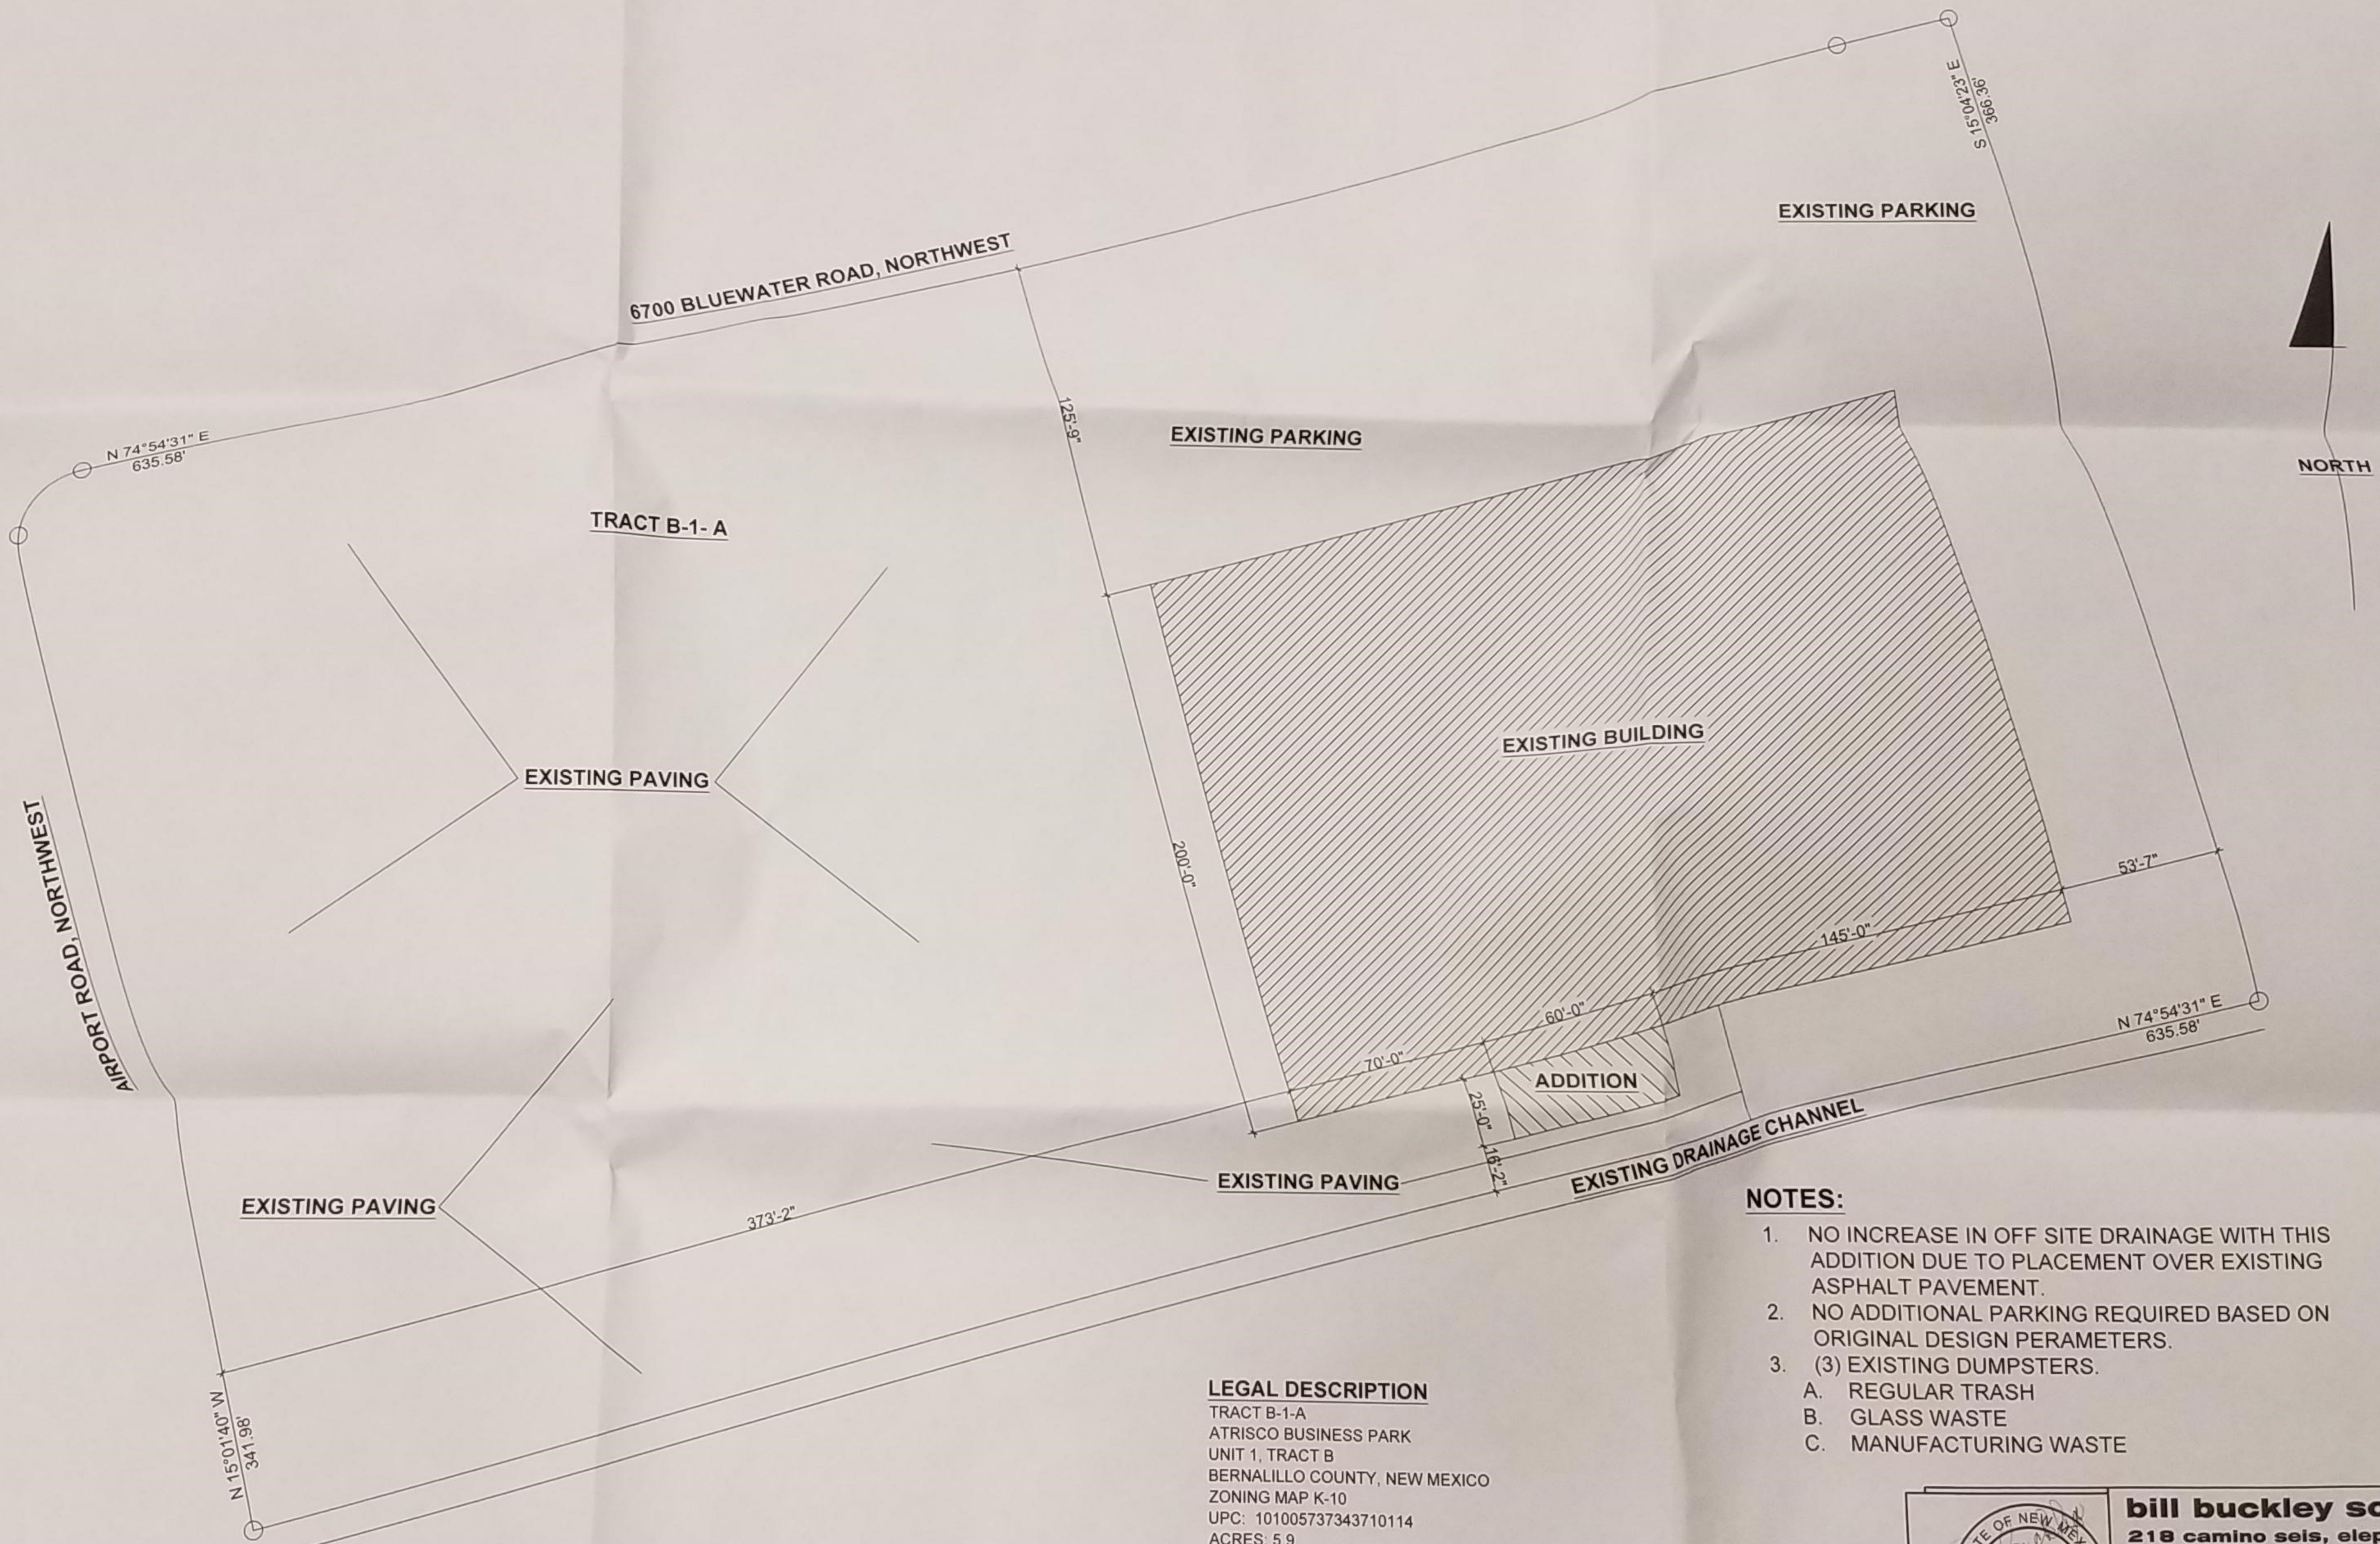


SITE PLAN
SCALE: 1" = 30'-0"

LEGAL DESCRIPTION
TRACT B-1-A
ATRISCO BUSINESS PARK
UNIT 1, TRACT B
BERNALILLO COUNTY, NEW MEXICO
ZONING MAP K-10
UPC: 101005737343710114
ACRES: 5.9

NOTES:

1. NO INCREASE IN OFF SITE DRAINAGE WITH THIS ADDITION DUE TO PLACEMENT OVER EXISTING ASPHALT PAVEMENT.
2. NO ADDITIONAL PARKING REQUIRED BASED ON ORIGINAL DESIGN PARAMETERS.
3. (3) EXISTING DUMPSTERS.
 - A. REGULAR TRASH
 - B. GLASS WASTE
 - C. MANUFACTURING WASTE

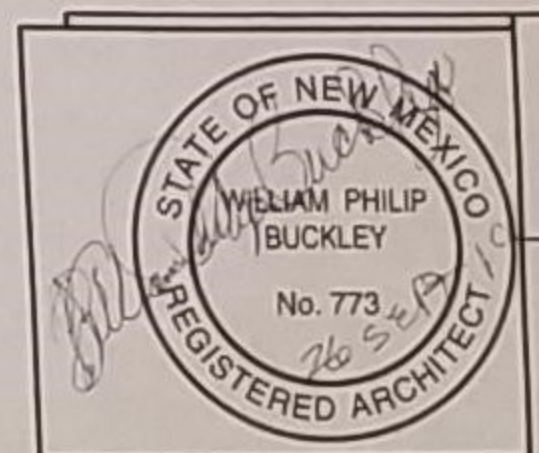

bill buckley solar architects
218 camino seis, elephant butte, nm 87935
billbuckley1@aol.com 505-263-1960

GLAZ-TECH INDUSTRIES
6700 BLUEWATER ROAD, NORTHWEST
ALBUQUERQUE, NEW MEXICO