


CONSENSUS PLANNING, INC  
 Landscape Architecture  
 524 Quakerie, NW 8702 842-485  
 (855) 764-9801 Fax: 842-485  
 e-mail: ca@consensusplanning.com


**PROJECT DATA**  
 Zone Category: SU-1 for IP  
 Site Area: 5.5 acres  
 Parking Required: N/A  
 HC Parking Required: N/A

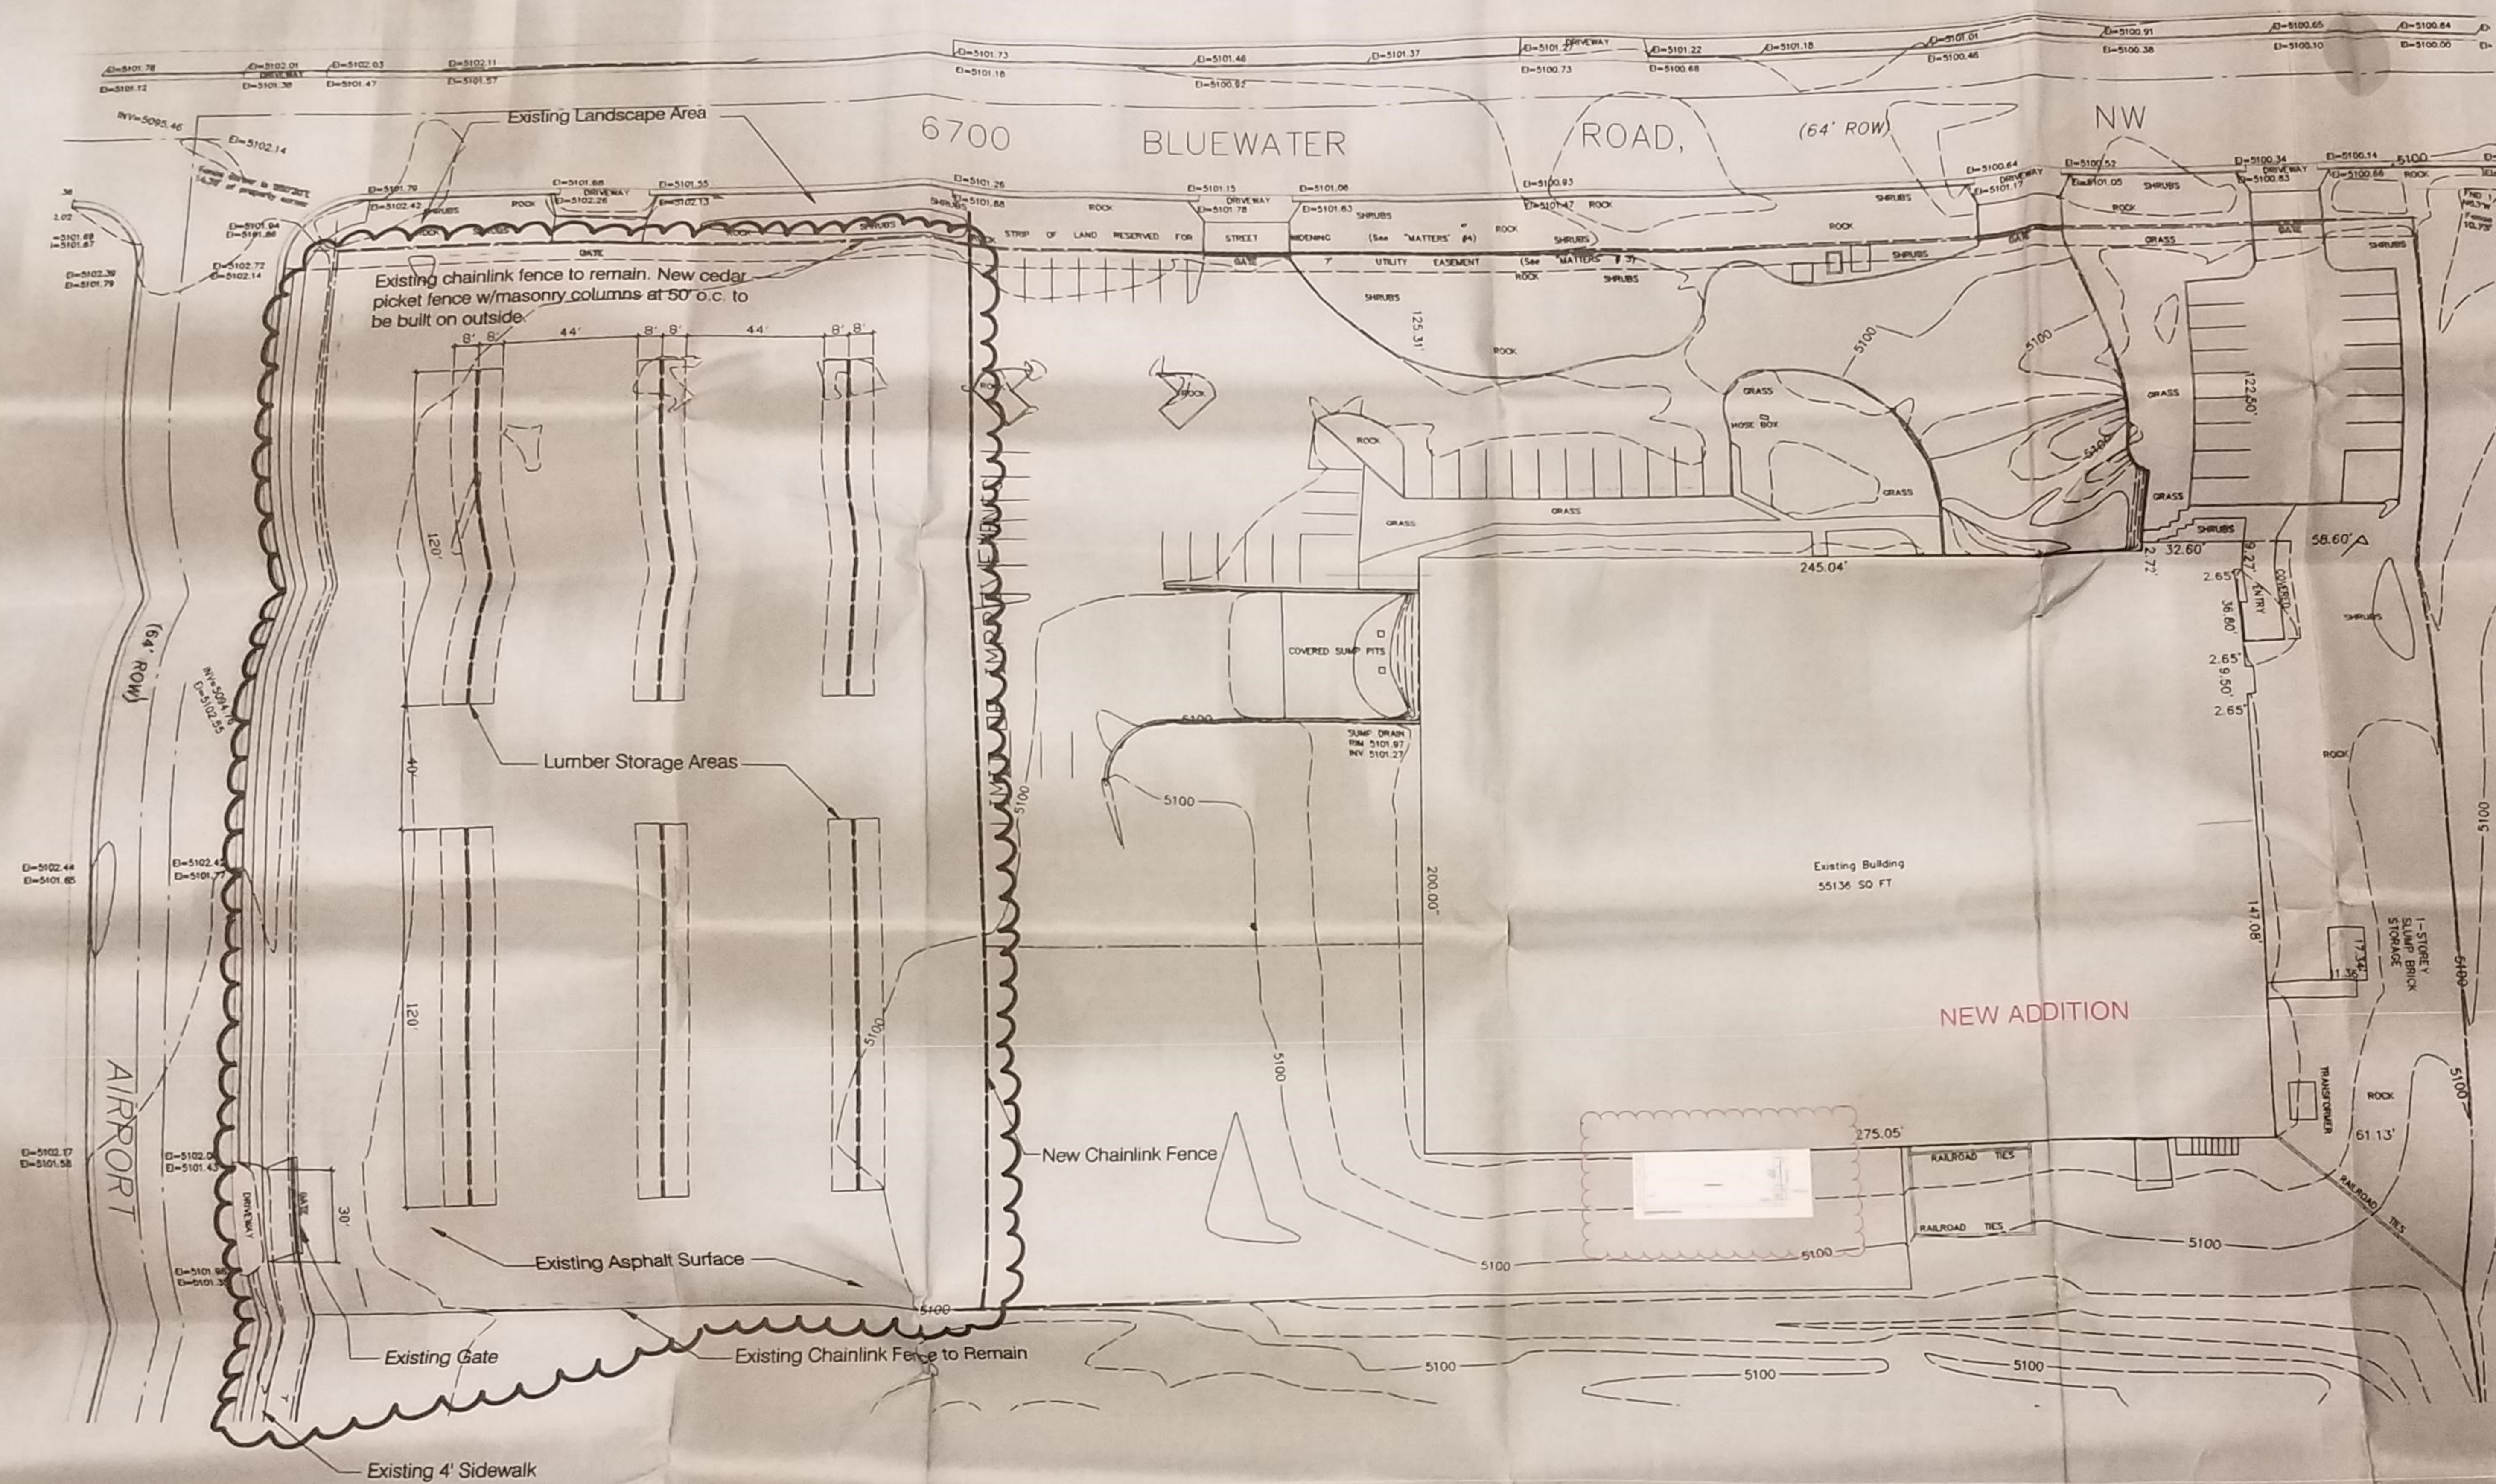

DRB-9-215  
 DRB-9-215

- Notes:
1. This site is contained within the Atrisco Business Park and is governed by the approved Master Development Plan, Z-92-57, October, 15, 1992.
  2. Per the Atrisco Business Park Master Development Plan, Site Development Plans are delegated to the DRB.
  3. This site was originally developed prior to the requirement for Site Development Plans, and as such, the survey is considered the approved Site Development Plan for Building Purposes.

Scale: 1" = 30'

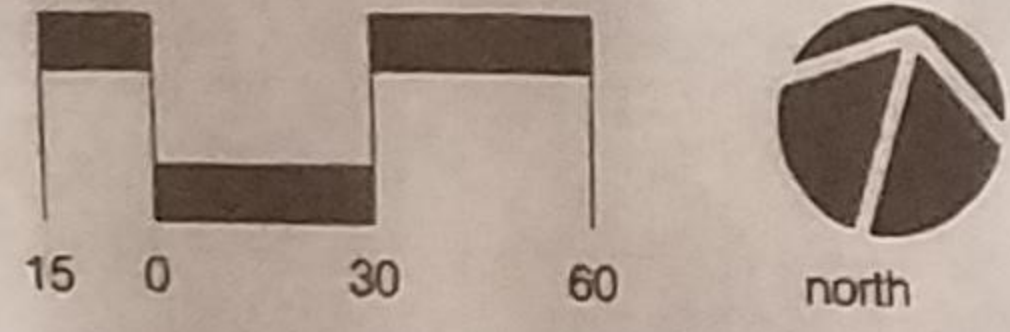

APPROVALS

PLANNING DIRECTOR	DATE
TRANSPORTATION DEVELOPMENT	DATE
CITY ENGINEER/AMAFCA	DATE
UTILITY DEVELOPMENT	DATE
DESIGN & DEVELOPMENT/CIP	DATE

**ADMINISTRATIVE AMENDMENT**  
 FILE # PROJECT # PR-2020  
 SL-202000064 005518  
 Addition 25' x 60'  
 Storage building  
 APPROVED BY *ace* DATE 3-31-20

Site Plan  
 AMENDMENT  
 SITE PLAN FOR BUILDING PURPOSES

Project Name: 6700 BLUEWATER  
 LUMBER, INC.

Landscape Architect's Seal

Designed By:	CJB
Drawn By:	CJB
Checked By:	CJB
Date:	6/22/99
Project No:	1203
Sheet Title:	SITE PLAN
	1 OF 2