


EXISTING  
BARNES & NOBLE  
BUILDING

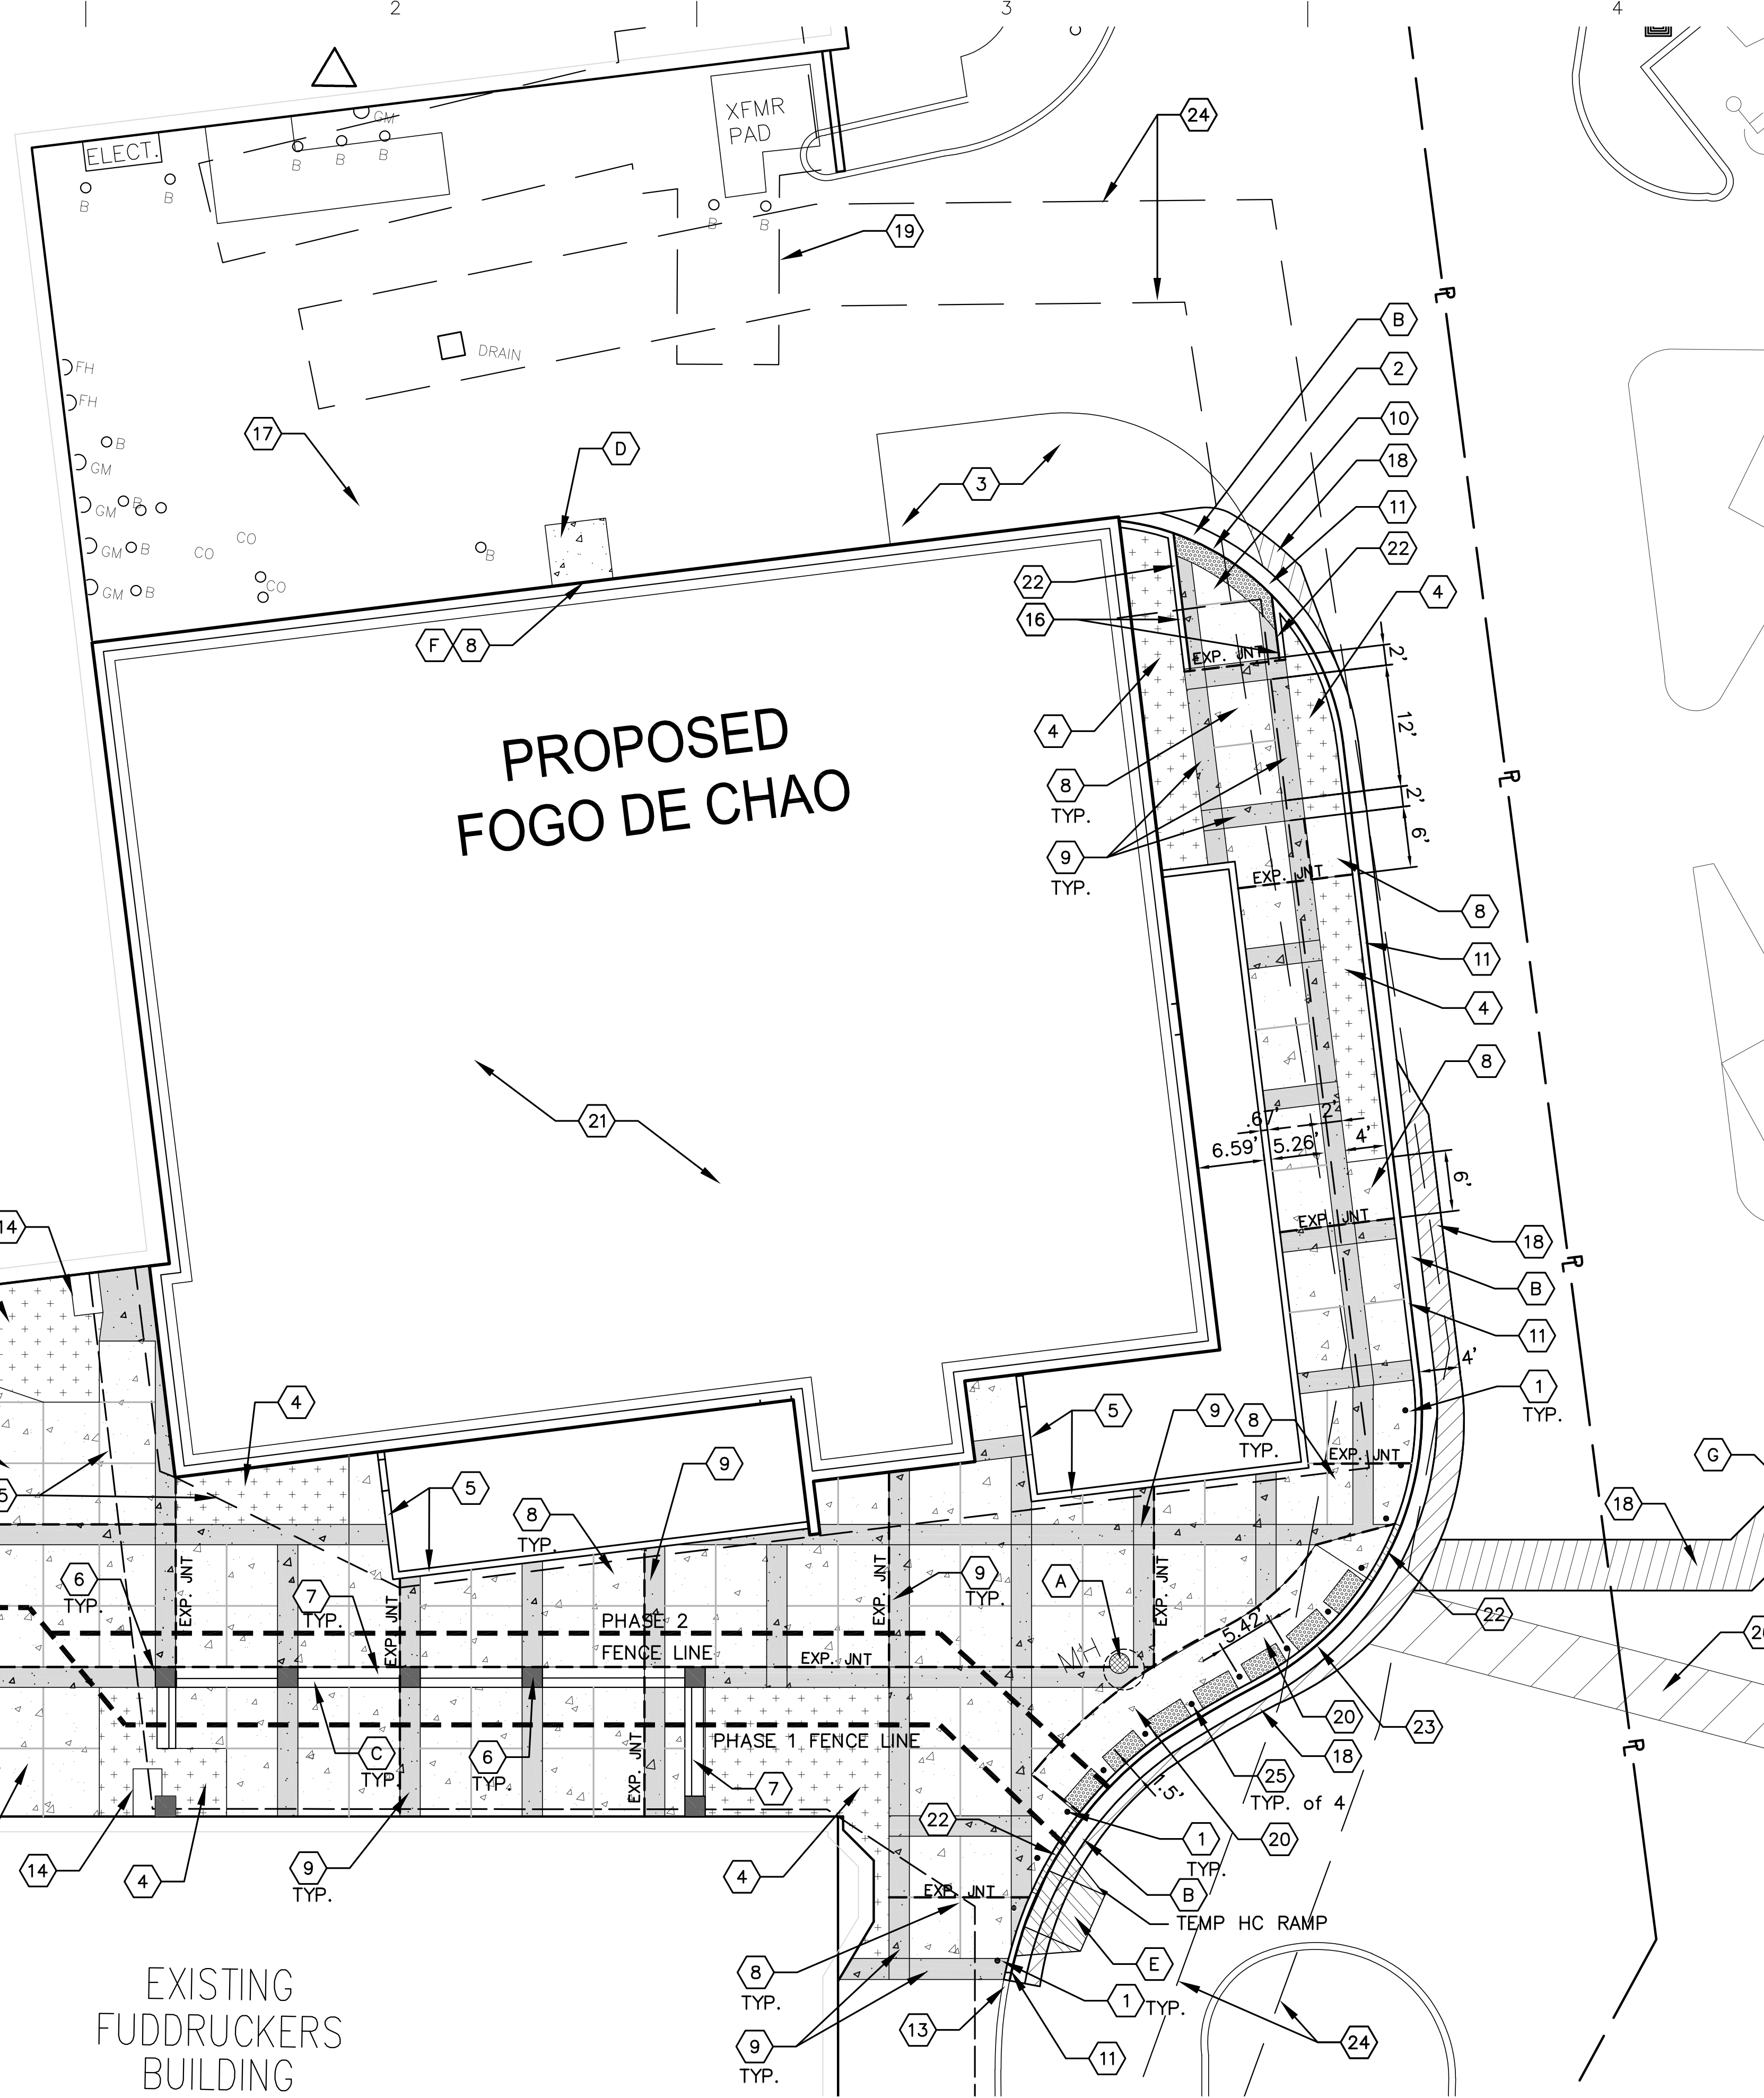

### PAVING PLAN GENERAL NOTES

I. SEE SHEET CG01 FOR COMPLETE LIST OF GENERAL NOTES AND SYMBOL/LINETYPE LEGEND THAT APPLY TO ALL SHEETS.

### PAVING PLAN KEYED NOTES

- 6 1/2" STAINLESS STEEL BOLLARDS, 36" TALL, PER DETAIL C1/C501. MAXIMUM CENTER TO CENTER SPACING 5' - 5".
- DETECTABLE WARNING SURFACE PER DETAIL A4/C501.
- EXISTING CONCRETE PAVEMENT TO REMAIN.
- LANDSCAPED AREA PER LANDSCAPING DRAWINGS.
- PATIO PER ARCHITECTURAL DRAWING FOR FOGO DE CHAO BY OTHERS.
- COLUMN PER ARCHITECTURAL DRAWING A103.
- CONCRETE BENCH AND WALL PER ARCHITECTURAL DRAWING A103.
- CONCRETE SIDEWALK PER DETAIL A1/C501.
- DECORATIVE CONCRETE SIDEWALK PER DETAIL A1/C501.
- HC RAMP, TYPE 'C', PER DETAIL D3/C501.
- DEPRESSED CURB AND GUTTER, 6" TALL, PER DETAIL C3/C501.
- DEPRESSED GUTTER PER COA DWG 2415A (FLUSH WITH ASPHALT).
- EXISTING CURB AND GUTTER.
- EXISTING BRICK SURROUND OF SUPPORT COLUMNS.
- LINE OF EXISTING OVERHANG ABOVE, NO MODIFICATION ARE PROPOSED.
- CONSTRUCT HEADER CURB PER DETAIL C3/C501.
- EXISTING CARDBOARD COMPRESSOR TO REMAIN.
- CONSTRUCT ASPHALT PAVEMENT PER DETAIL A5/C501.
- EXISTING ELECTRICAL EASEMENT.
- HC RAMP, TYPE 'A', PER DETAIL D3/C501. CURB ACCESS RAMP SLOPES FROM SIDEWALK AT THE TOP DOWN TO FLOW LINE OF CURB FULL LENGTH (APPROX. 37') AS SHOWN ON THE PLANS.
- PROPOSED FOGO DE CHAO RESTAURANT PER ARCHITECTURAL DRAWINGS.
- PAINT CURB TRANSITIONS YELLOW TO IDENTIFY TRIPPING HAZARD.
- DEPRESSED GUTTER PAN PER DETAIL C3/C501.
- EXISTING NATURAL GAS EASEMENT.
- REMOVABLE 6 1/2" STAINLESS STEEL BOLLARD, 36" TALL PER DETAIL D3/C-502. MAXIMUM CENTER TO CENTER SPACING 5' - 5". LOCATION OF THE FOUR REMOVABLE BOLLARDS TO BE COORDINATED WITH CORONADO MALL.
- EXISTING CROSSWALK STRIPING TO REMAIN. REFRESH STRIPING AS REQUIRED UPON COMPLETION OF CONSTRUCTION ACTIVITIES.

### PAVING PLAN SHEET NOTES

- SEE SHEET NOTE 'A' ON C001.
- ADJUST CURB HEIGHT PER C201 AND REPLACE ASPHALT TO MATCH EXISTING ASPHALT ROADWAY.
- INSTALL WEEP-HOLES IN CONCRETE BENCHES, THREE (x3) PER BENCH, ONE (x1) ON EACH END AND ONE (x1) IN THE MIDDLE PER ARCHITECTURAL SHEET A103.
- RAMP TO BE CONSTRUCTED WITH BUILDING LOCATION TO BE DETERMINED BY FOGO DE CHAO CONSTRUCTION DOCUMENTS.
- REMOVE TEMPORARY ACCESS RAMP AFTER PERMANENT RAMPS ARE IN PLACE.
- VERIFY DOORWAY LOCATION THEN ALIGN CENTER OF CONCRETE WITH CENTER OF DOORWAY.
- REPLACE CURB AND GUTTER TO MATCH EXISTING CONDITIONS.
- VALET PARKING AREA AND DESIGNATED PARKING SPACES TO BE AS IDENTIFIED ON THE FOGO DE CHAO PLANS.
- MAXIMUM CROSS SLOPE ON NEW SIDEWALKS TO BE 2.0% MAX.

THE HARTMAN + MAJEWSKI  
**DESIGN GROUP**  
Architects • Engineers • Interior Design  
Planners • Urban Designers • LEED®  
120 Vassar Drive SE Suite 100  
Albuquerque New Mexico 87106  
T 505 242 6880 • F 505 242 6881

CONSULTANT  
  
STAMP

PROJECT NAME  
**Brookfield Properties  
Coronado Center  
East Entrance Renovations**

Coronado Center  
6600 Menaul Boulevard NE  
Albuquerque, NM 87110

REVISIONS:		
No.	DATE	DESCRIPTION

Copyright: Design Group  
 Drawn by: JRGP  
 Checked by: BMA  
 Date: 02.12.20  
 Project number: 2571  
 Cad file name:

SHEET TITLE:  
**SITE  
PAVING  
PLAN**

SHEET NUMBER:  
**C101**

**A1** **SITE PAVING PLAN**  
SCALE: 1" = 10'-0"

GRAPHIC SCALE  
( IN FEET )  
1 inch = 10 ft.