

**GENERAL NOTES**

- PARKING CALCULATIONS CAN BE FOUND ON SHEET A100.1.
- ALL COMPACT PARKING SPACES WILL BE MARKED AND SIGNED.

**KEY NOTES**

- SITE WALL - 6'-0" HIGH CMU WALL. UTILITY BLOCK 'GREY'.
- EXISTING 6'-0" HIGH CHAIN LINK FENCE.
- DEMOLISH EXISTING 6'-0" CMU WALL. INSTALL NEW RETAINING WALL PER C100 AND NEW PARTY WALL OR FENCE AS DIRECTED BY OWNER.
- EXISTING 4'-0" CONCRETE SIDEWALK, PLANTER, AND 6" CURB.
- LANDSCAPE AREA.
- EXISTING RESIDENCES.
- NEW SITE LIGHTING - BEGA DOMED REFLECTOR OR EQUAL - 18'-0" HIGH POLE.
- NEW SITE LIGHTING - BEGA OVAL REFLECTOR OR EQUAL - 20'-0" HIGH POLE.
- 11 UNIT BIKE RACK - 2 1/2" STEEL PIPE, FACTORY FINISH, COLOR BY ARCHITECT.
- MONUMENT SIGN - 12'-0" WIDE X 4'-0" HIGH.
- ALTERNATE SPLIT UNIT CONFIGURATION.
- FIRE HYDRANT LOCATION.
- ENTRANCE/EXIT SIGN FOR SERVICE LN.
- STOP SIGN.
- SITE-MOUNTED WASTE RECEPTACLE.
- 5'-0" LONG BENCH.
- MECHANICAL EQUIPMENT TO BE SCREENED BY PARAPET.
- NEW ACCESSIBLE CONCRETE RAMP. 1:50 MAXIMUM SLOPE. REFER TO CIVIL.

**COLOR OF BUILDING ELEMENTS**


A	STEEL BEAM / POST TRELIS AND OVERHANG. PAINTED: ASH GREY
B	STOREFRONT WINDOW AND FRONT DOOR SYSTEM: ASH GREY
C	HOLLOW METAL DOOR & FRAME: ASH GREY
D	STUCCO: WARM GRAY, MUSTARD, REDISH BROWN
E	BUILDING-MOUNTED LIGHT: BLACK
F	COPING: ASH GREY
G	OVERHEAD DOOR: COLOR WILL MATCH ADJACENT STUCCO

PROJECT NUMBER: 1005482  
 Application Number: 620920000\_01208-70059  
 This plan is submitted with the Special Site Development Plan approved by the Environmental Planning Commission (EPC) on 06/27/07. The EPC approval is subject to the terms and conditions of the EPC approval. The applicant is responsible for obtaining all necessary permits and approvals from the appropriate agencies. 

DATE: JUN. 20, 2007

REVISIONS

R1	04.16.07
R2	05.30.07

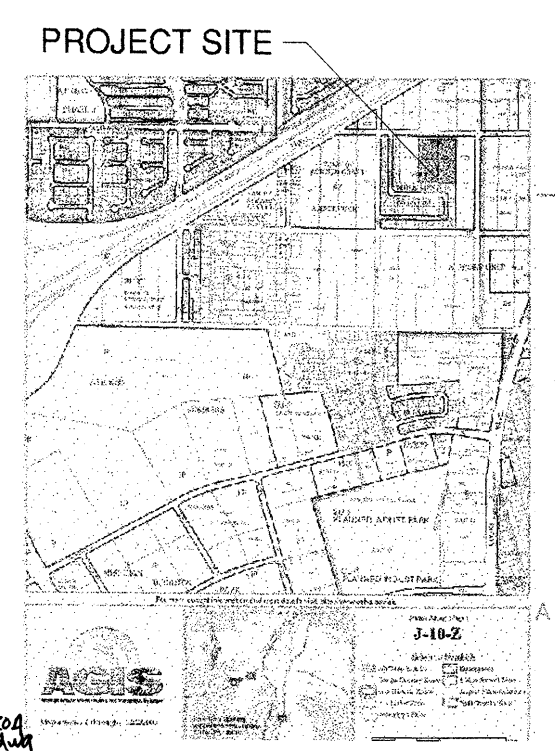

**SITE PLAN FOR BUILDING PERMIT**


1" = 20'

0 20' 40'

NORTH

2415 PRINCETON DR. NE, SUITE G-2  
 ALBUQUERQUE, NM 87107  
 505.843.7587, 505.843.6773 (F)  
 www.designplusllc.com

**DESIGN PLUS LLC**

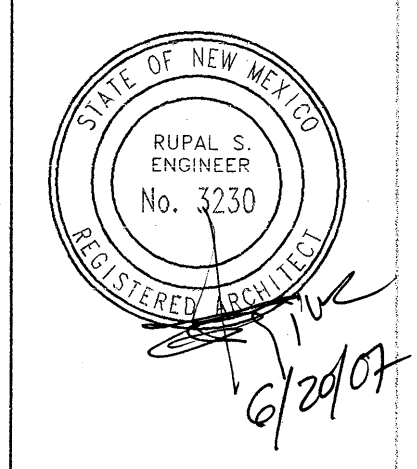

HANOVER BUSINESS PARK

DATE: JUN. 20, 2007

REVISIONS

R1	04.16.07
R2	05.30.07

PROJECT NO:  
 CAD DWG FILE:  
 DRAWN BY: KM, JA  
 CHECKED BY: RE, MJ  
 COPYRIGHT:  
 DESIGN PLUS, LLC  
 SHEET TITLE

**A-100**

SHEET OF

1005482