


1 FRONT ELEVATION - TYPICAL BUILDING
Scale: 1/4" = 1'-0"

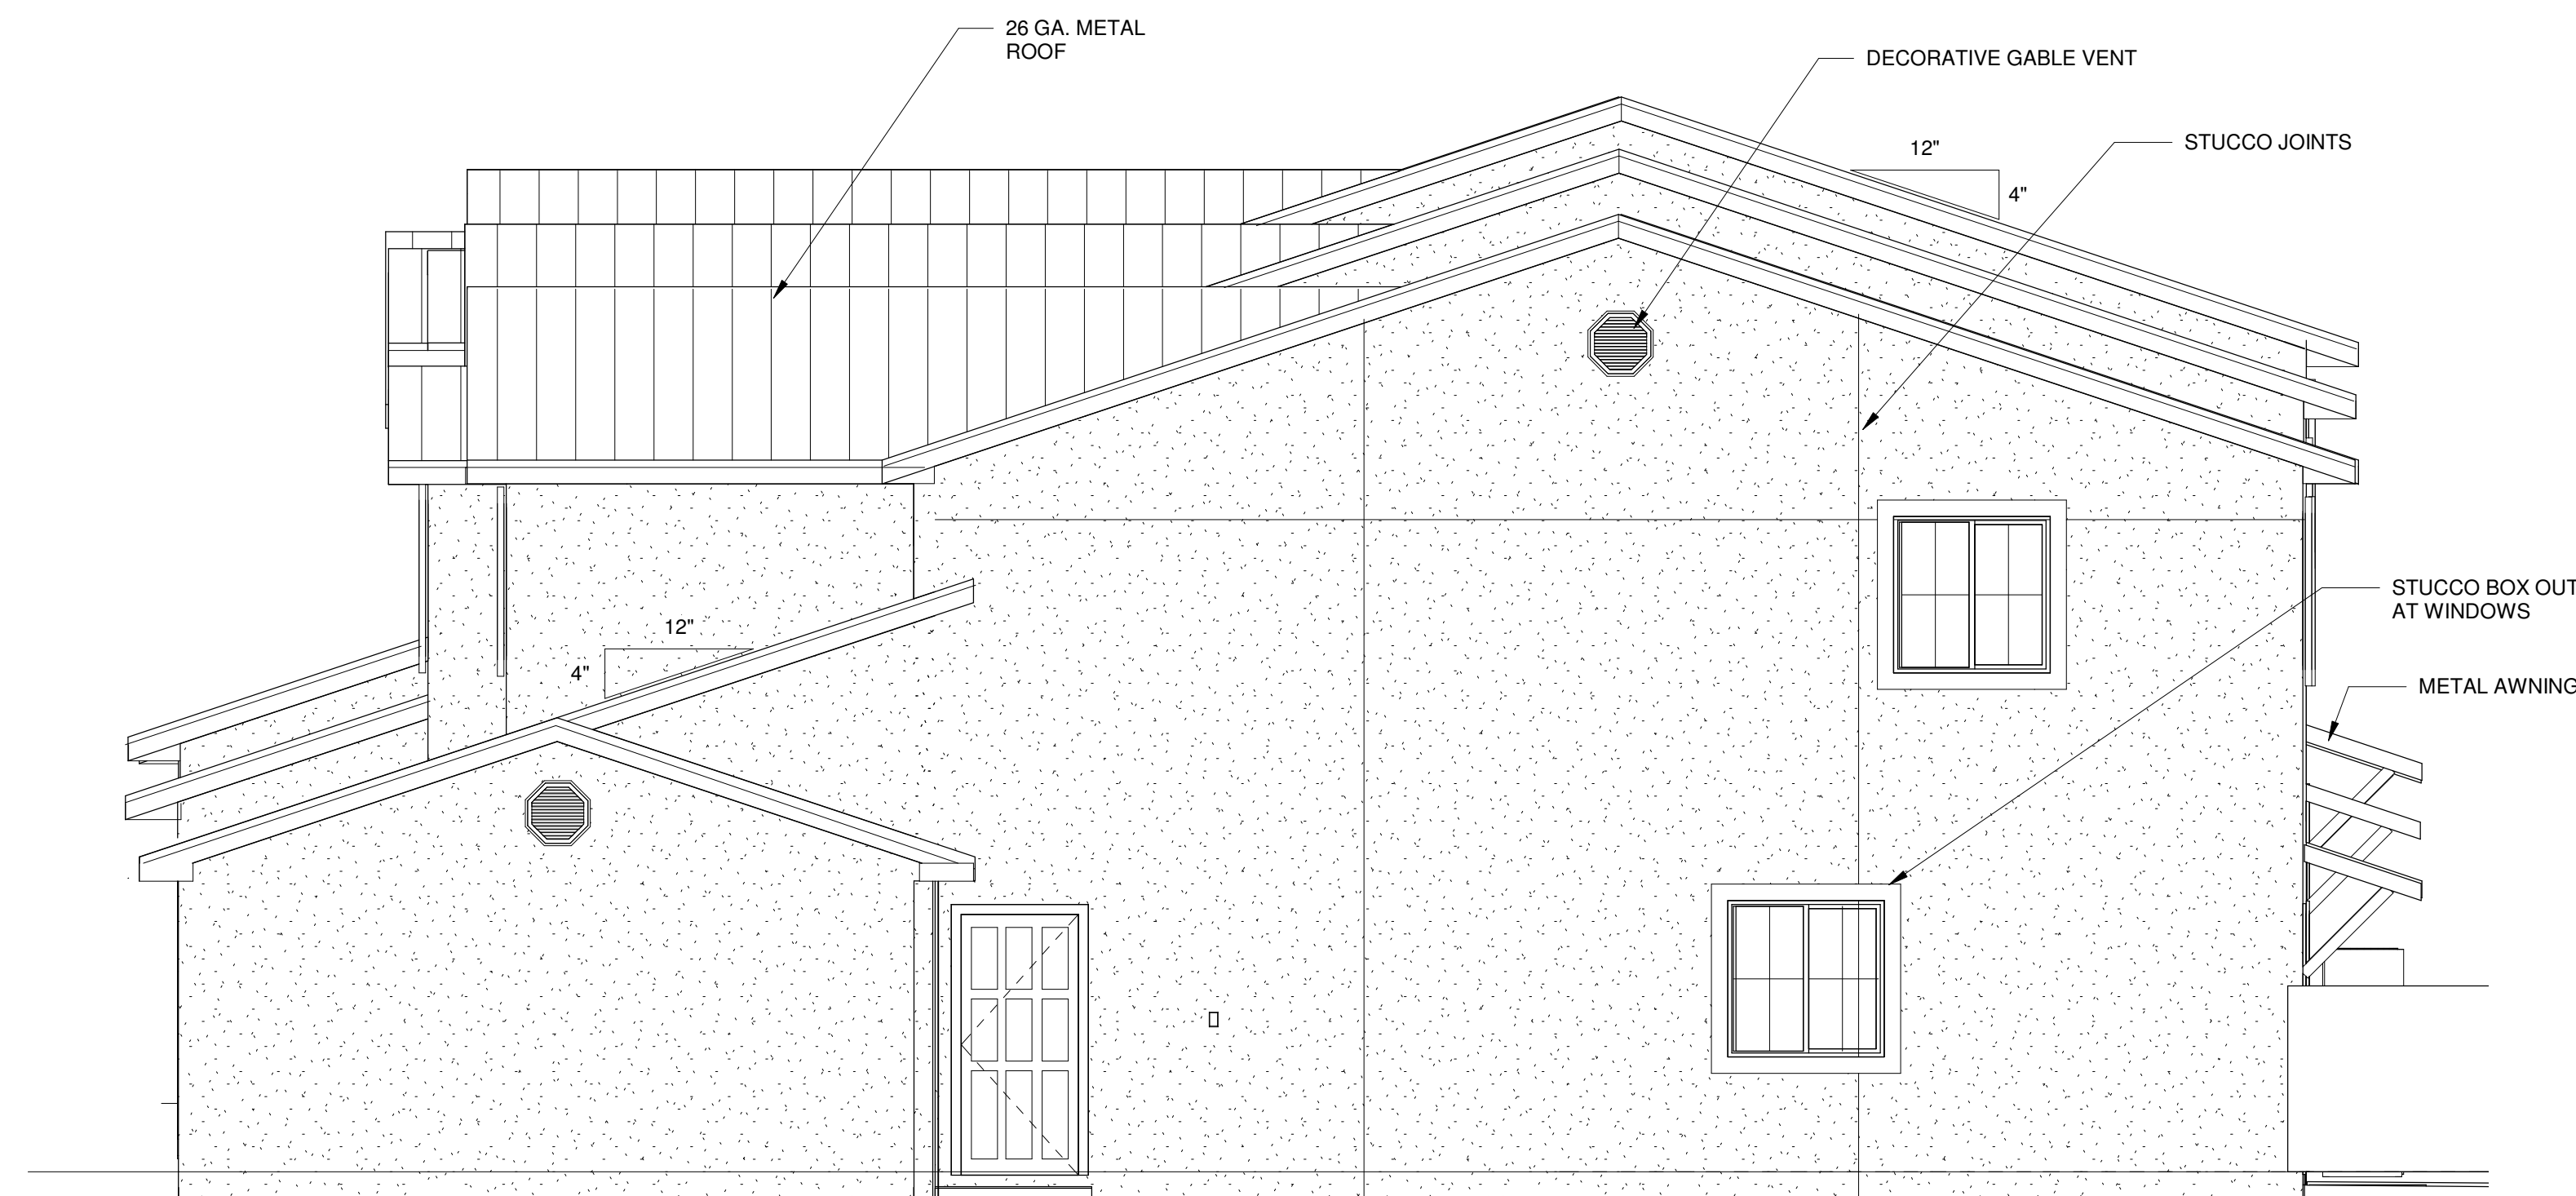

2 RIGHT ELEVATION - TYPICAL BUILDING
Scale: 1/4" = 1'-0"


SEE SHEET ARCH201
FOR LOMAS FRONTAGE
BUILDING ELEVATIONS

Cinelli / Roger Cinelli & Assoc.
ARCHITECTS
2418 Manuel Torres Lane N.W.
Albuquerque, New Mexico 87107
(505) 243-8211

PROJECT TITLE:
**6 UNIT TOWNHOUSE PROJ.
CIMA TOWNHOMES SOUTH
900 CHELWOOD BLVD. . N.E.
ALBUQUERQUE, NEW MEXICO**


DRAWING TITLE:
**TYPICAL BUILDING EXTERIOR
ELEVATIONS**

SEAL	DATE JULY 2019	PROJECT NO. MCKIN2
	DRAWING NO.	

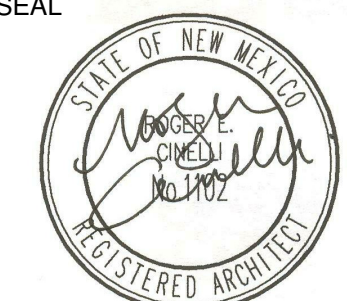


ARCH201

7/20/19

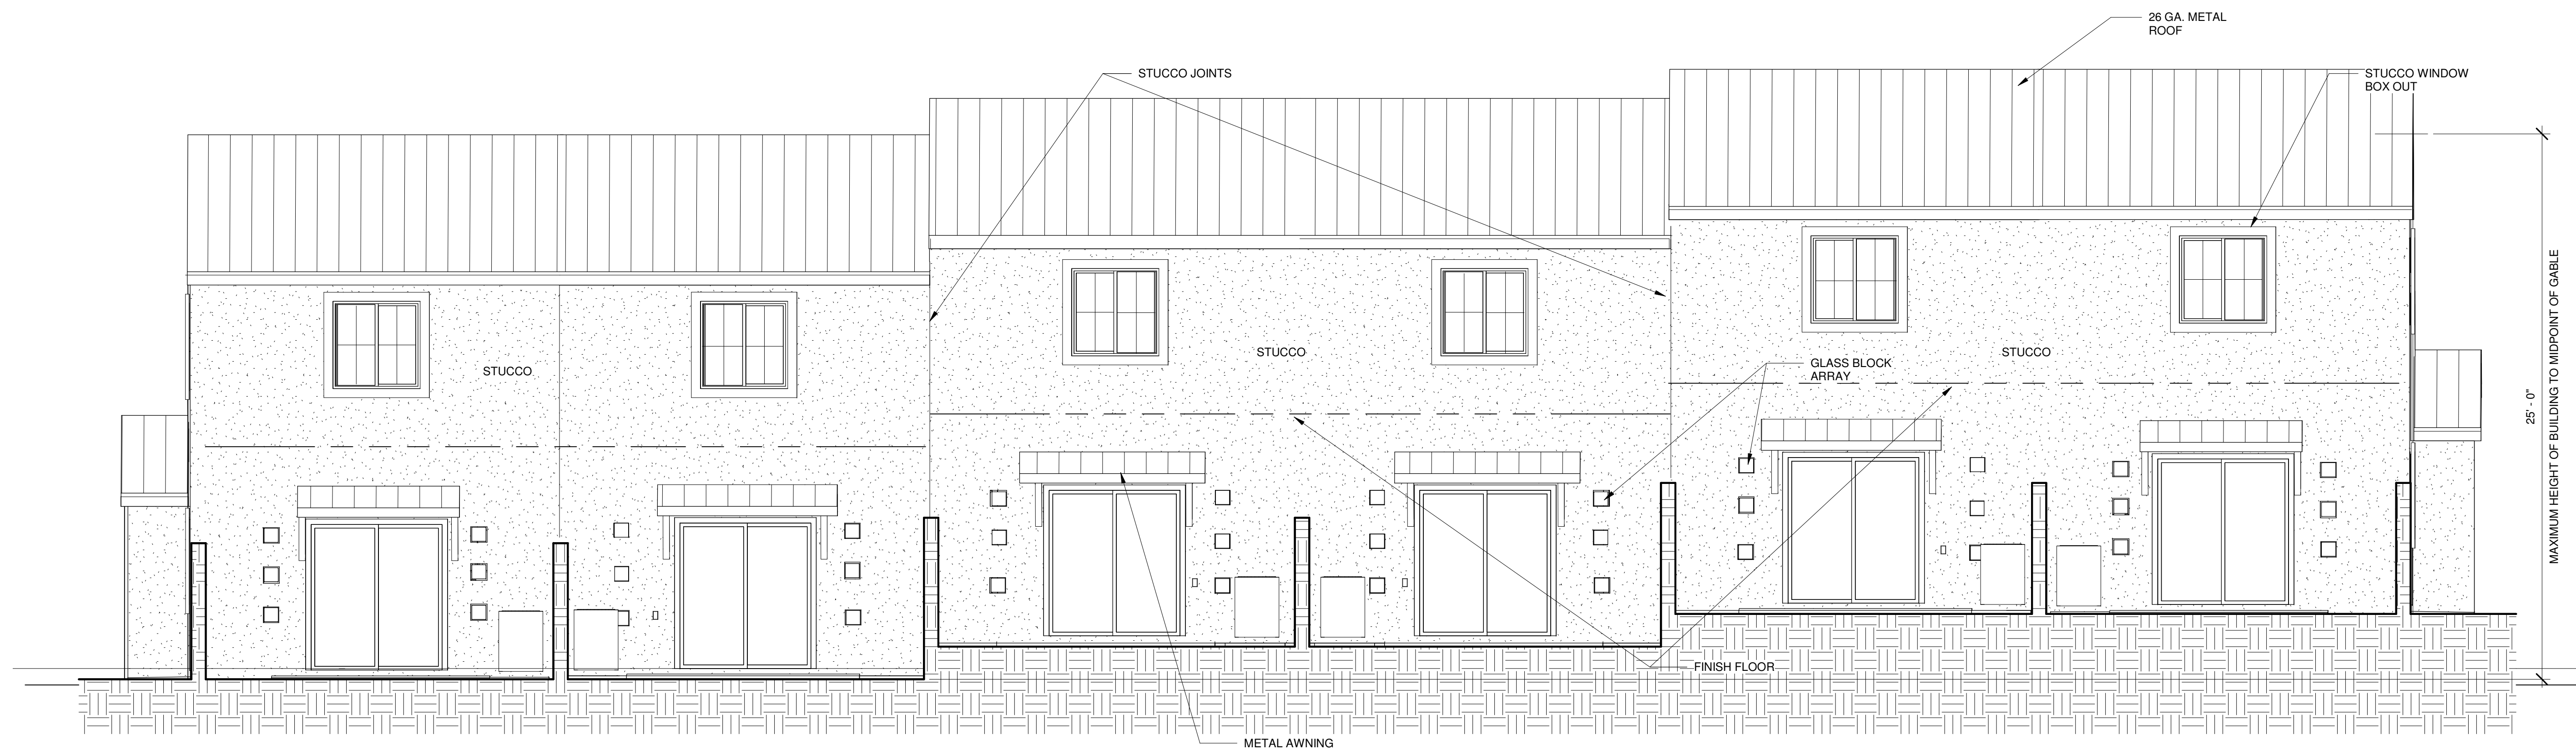

1 REAR ELEVATION - TYPICAL BUILDING
Scale: 1/4" = 1'-0"

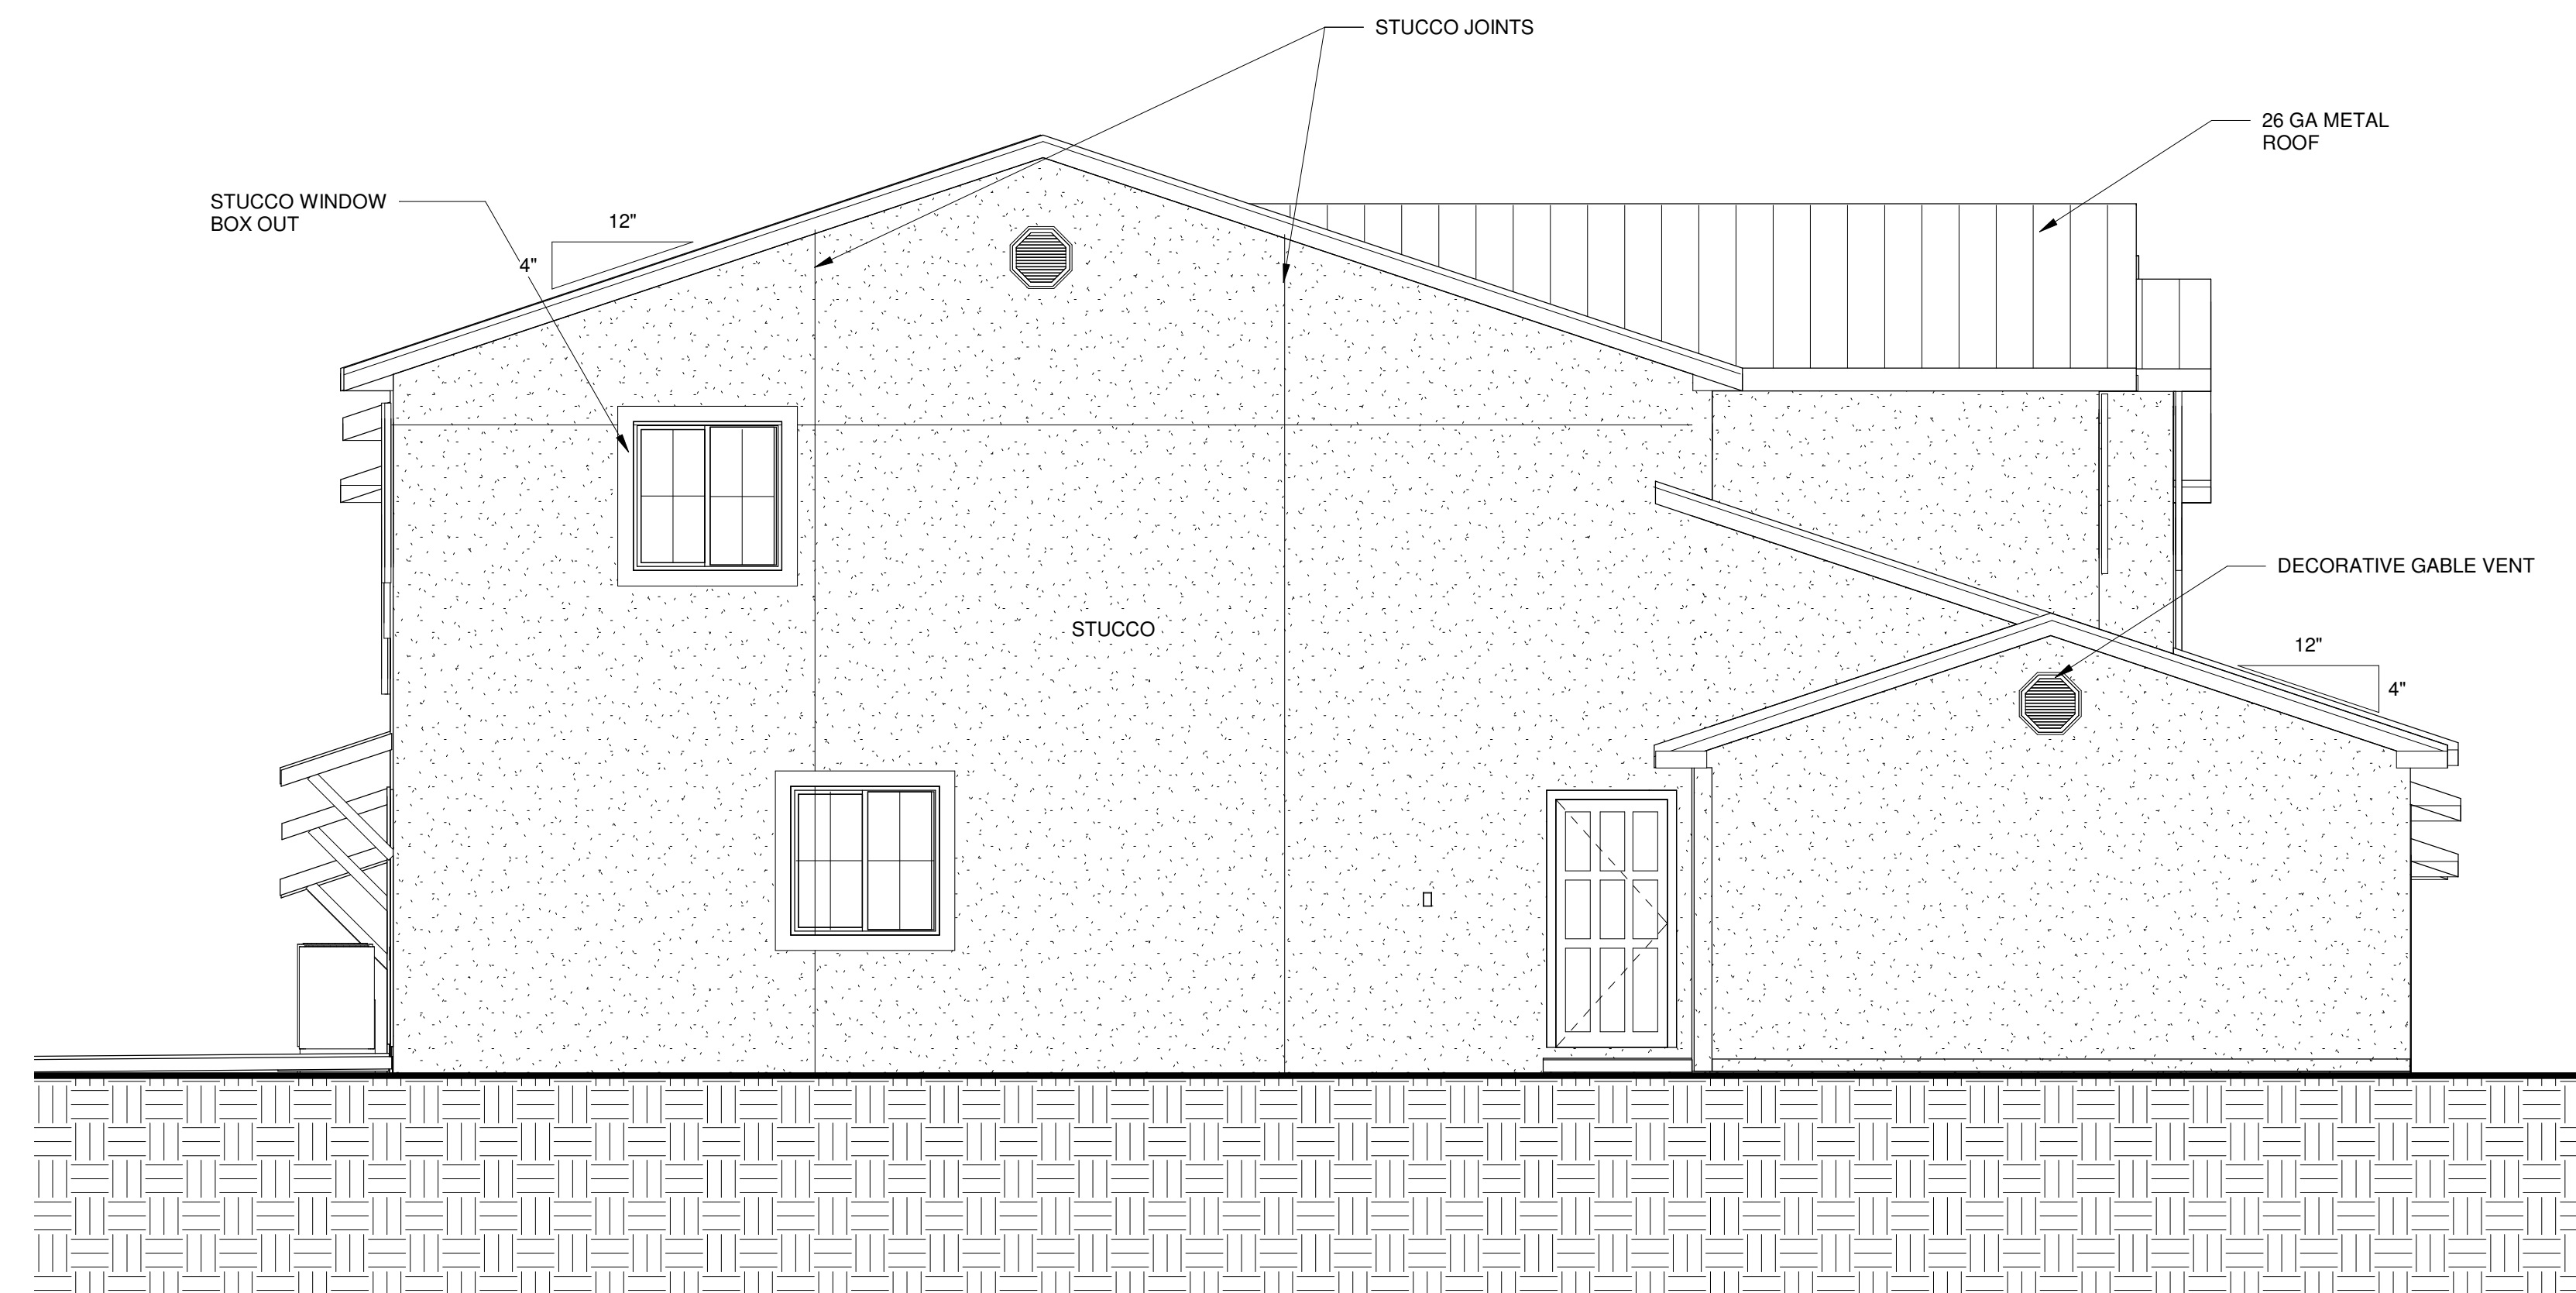


2 LEFT ELEVATION - TYPICAL BUILDING
Scale: 1/4" = 1'-0"

Cinelli / Roger Cinelli & Assoc.
2418 Manuel Torres Lane N.W.
Albuquerque, New Mexico 87107
(505) 243-8211
ARCHITECTS

PROJECT TITLE:
**6 UNIT TOWNHOUSE PROJ.
CIMA TOWNHOMES SOUTH
900 CHELWOOD BLVD. . N.E.
ALBUQUERQUE, NEW MEXICO**

DRAWING TITLE:
**TYPICAL BUILDING EXTERIOR
ELEVATIONS**

SEAL	DATE JULY 2019	PROJECT NO. MCKIN2
	DRAWING NO.	

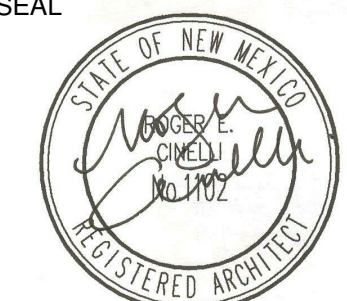

ARCH202

7/20/19