



SCOTT C. ANDERSON
& associates architects
albuquerque

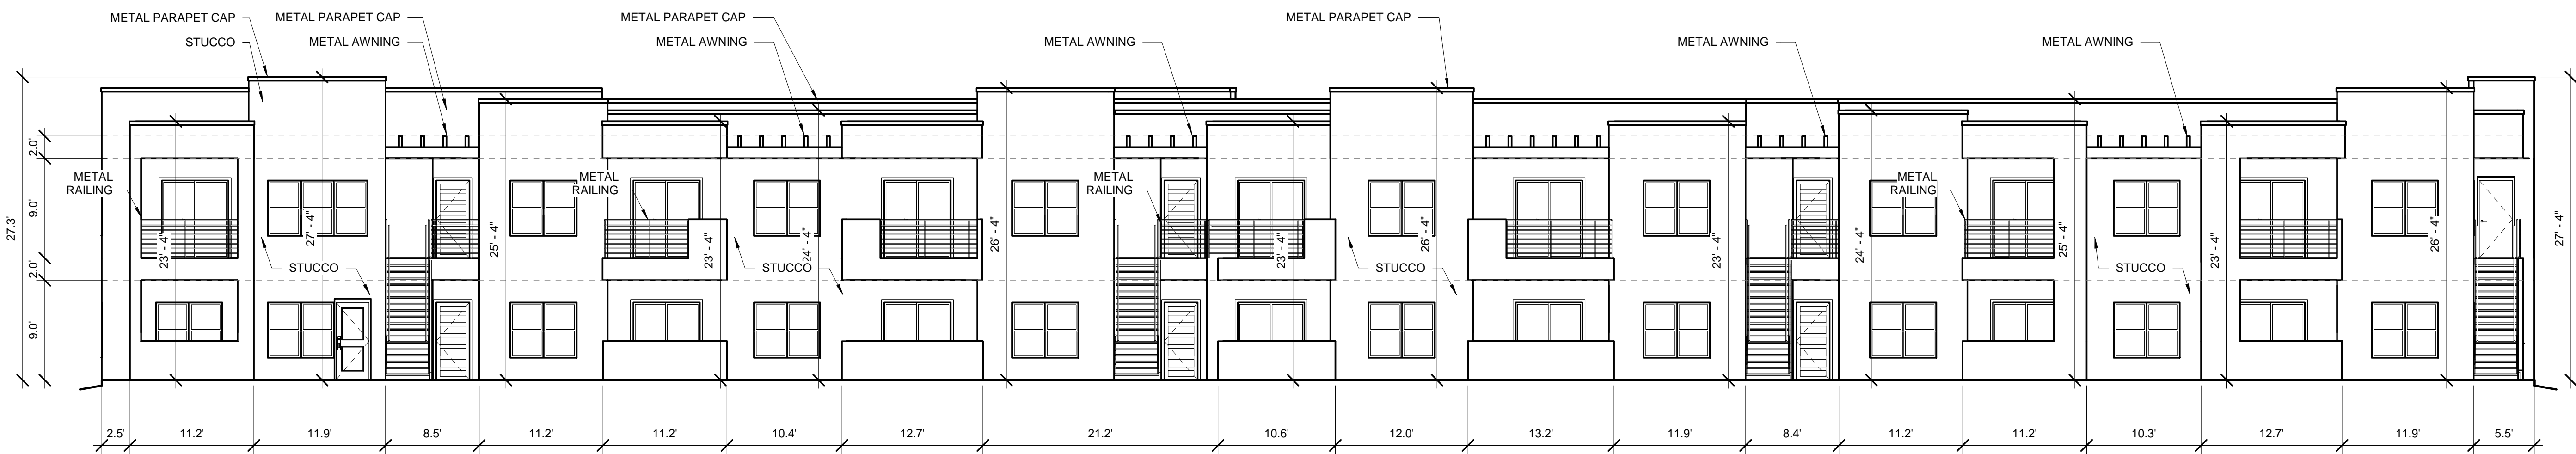

BUILDING 1 SOUTH ELEVATION


1/8" = 1'-0"

TOTAL GROUND FLOOR FACADE = 1925.25 SF
GLAZING = 552 SF
552/1925.25 = 28%

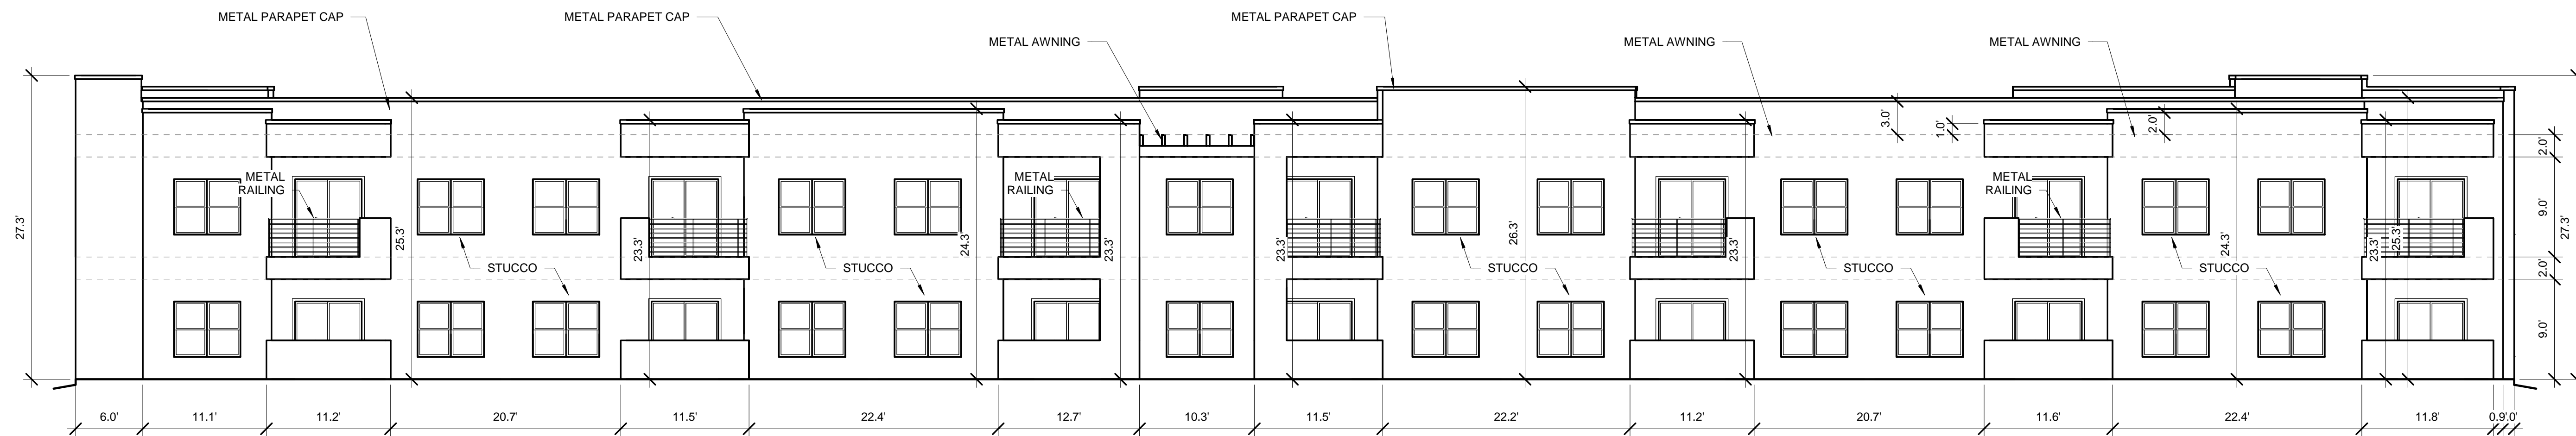


BUILDING 1 NORTH ELEVATION

1/8" = 1'-0"

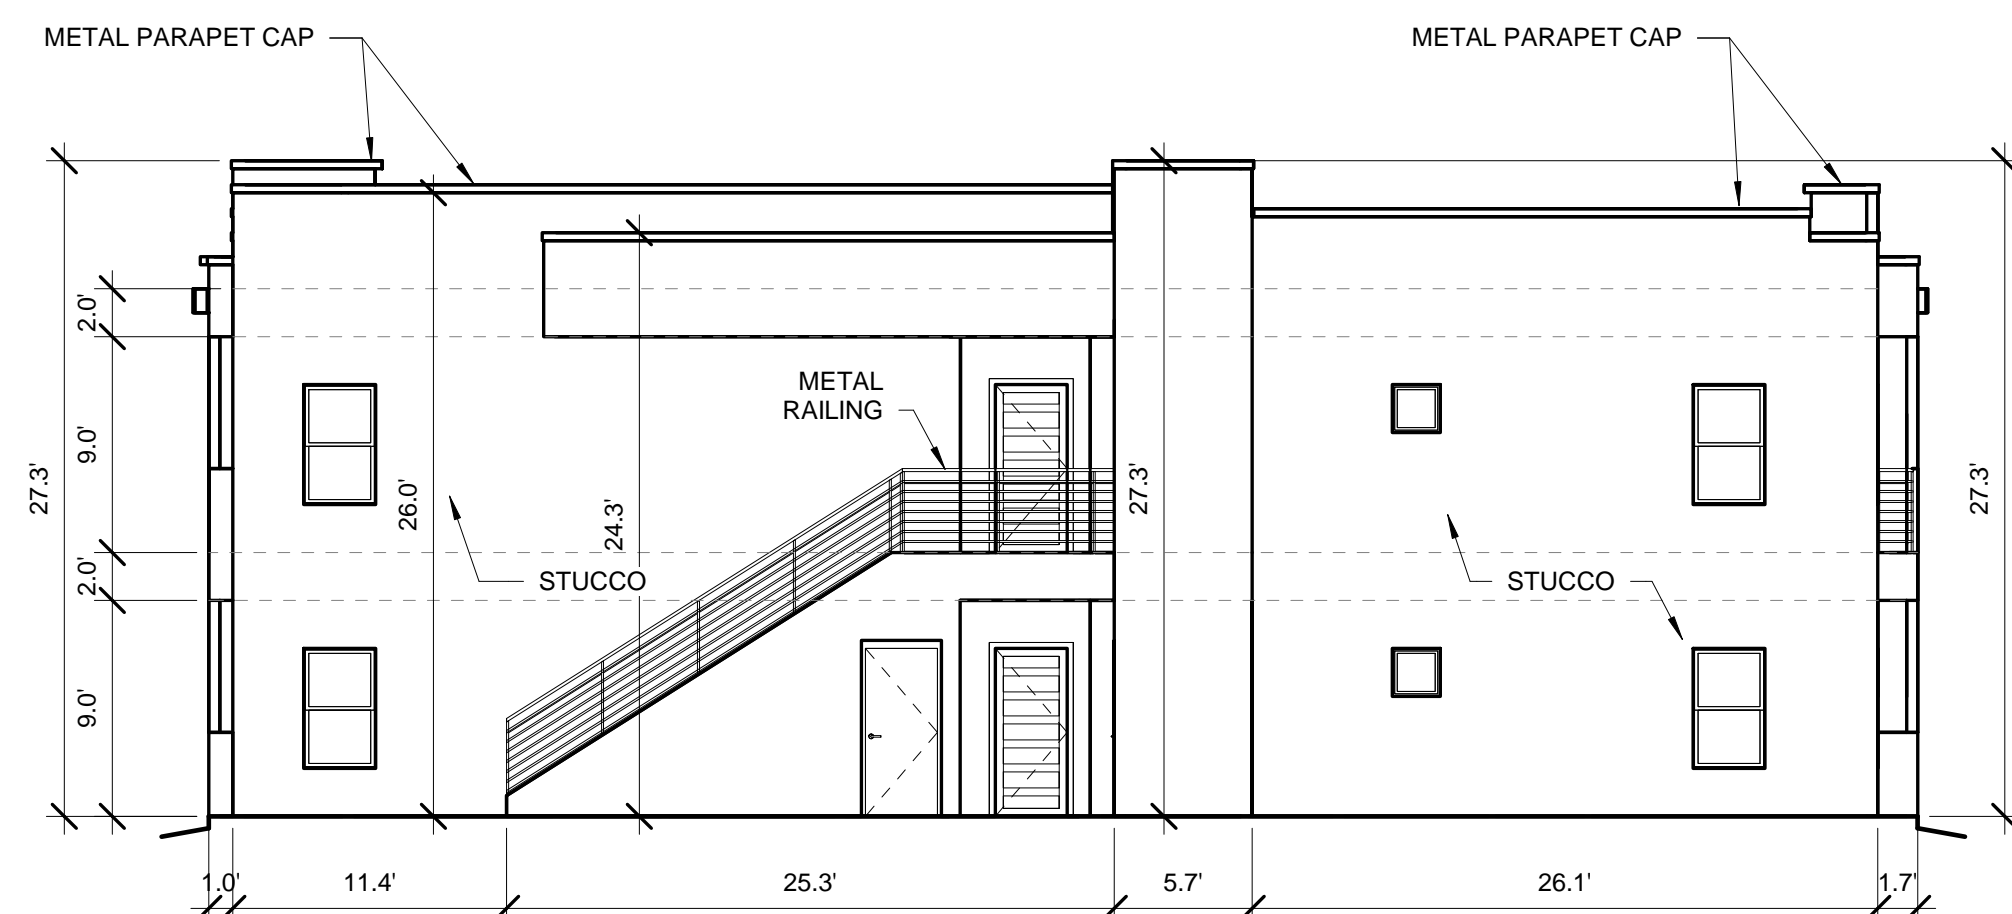

BUILDING 1 EAST ELEVATION

1/8" = 1'-0"

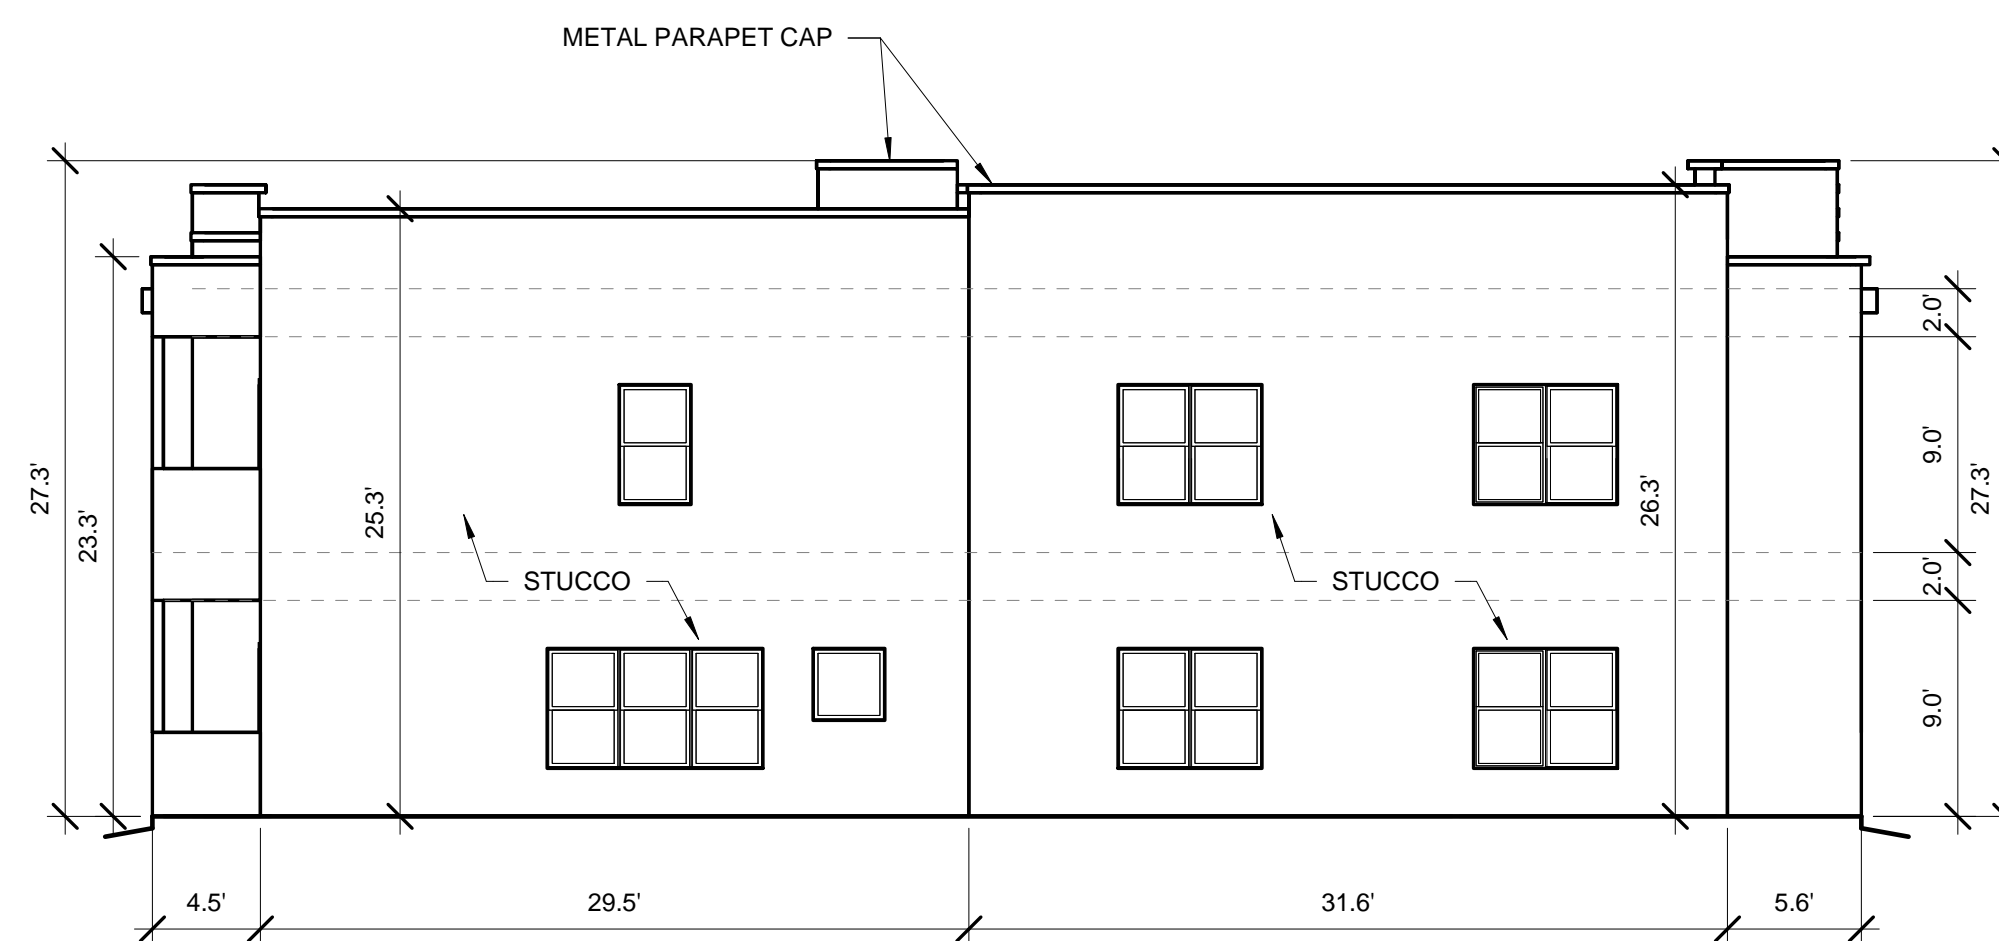

BUILDING 1 WEST ELEVATION

1/8" = 1'-0"

TOTAL GROUND FLOOR FACADE = 551.25 SF
GLAZING = 114 SF
114/551.25 = 20%

WINDOWS SHALL BE RECESSED 2 INCHES AS PER 14-16-5-11(C)(2)
PROVIDE LOW-E GLAZING AT ALL WEST FACING FACADES PER IDO 14-16-5-11 (D)(2)(a)(3)
PROVIDE FULL SHIELDS AT ALL WALL MOUNTED LIGHT FIXTURES




**UNIVERESE VIEW APARTMENTS
PERESOSO TRAIL NW
ALBUQUERQUE, NEW MEXICO**

DRAWING TITLE

BUILDING 1 ELEVATIONS


	DESIGNED	Designer	PROJECT NO	18-072
	DRAWN	Author	SCALE	1/8" = 1'-0"
	CHECKED	Checker	DRAWING NO	
	REVIEWED	Designer		
	DATE	05/15/2024		

A-201

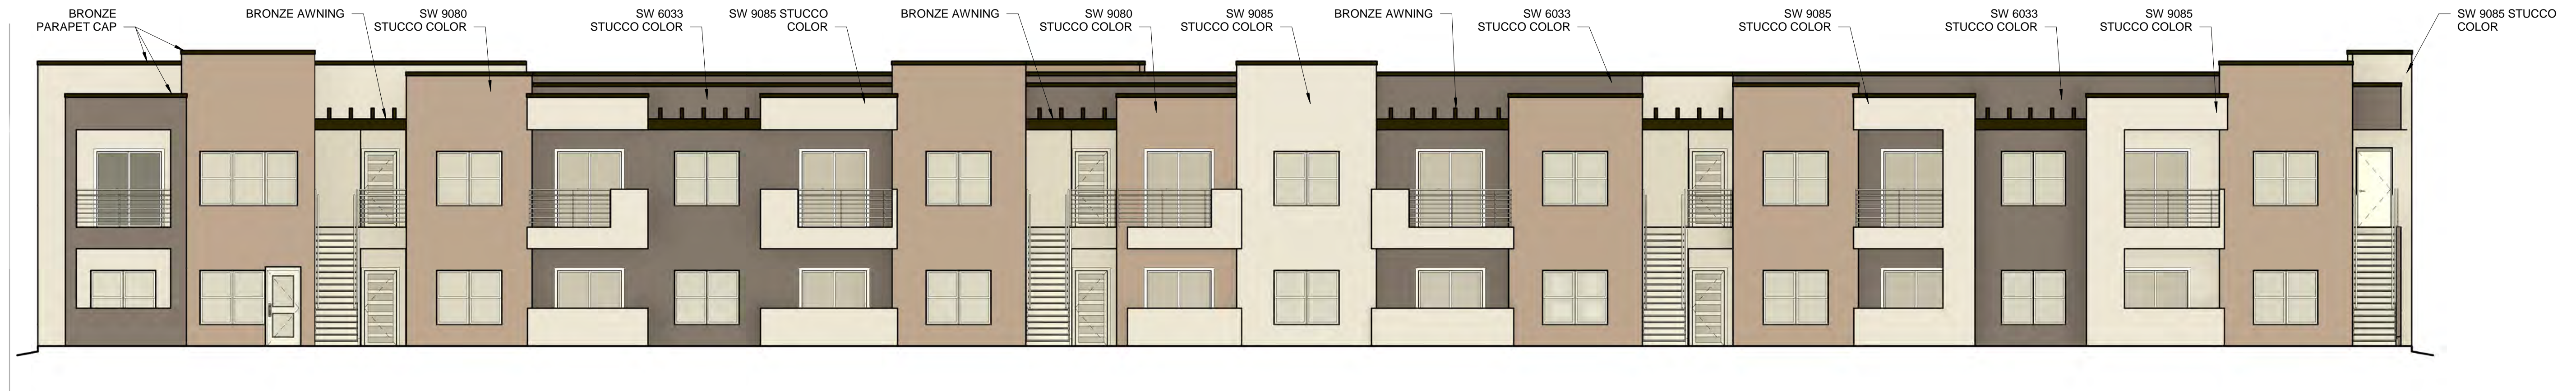


BUILDING 1 SOUTH COLOR ELEVATION

1/8" = 1'-0"

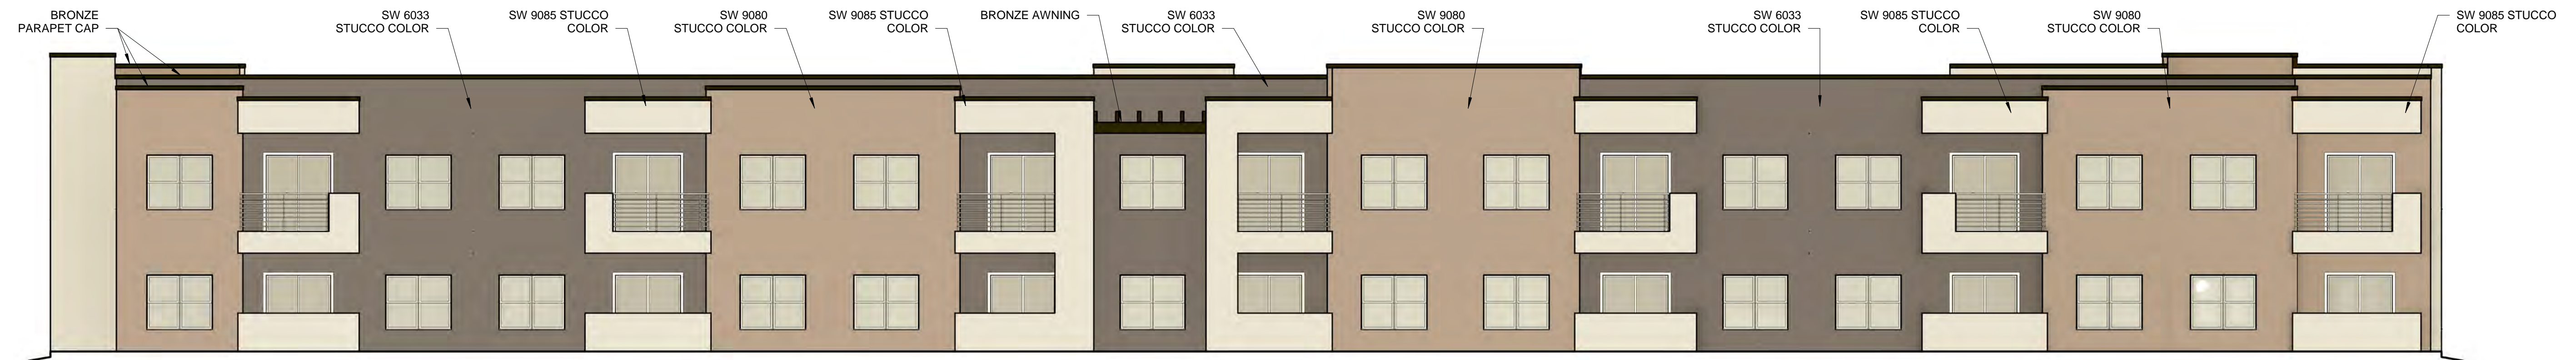


BUILDING 1 NORTH COLOR ELEVATION

1/8" = 1'-0"

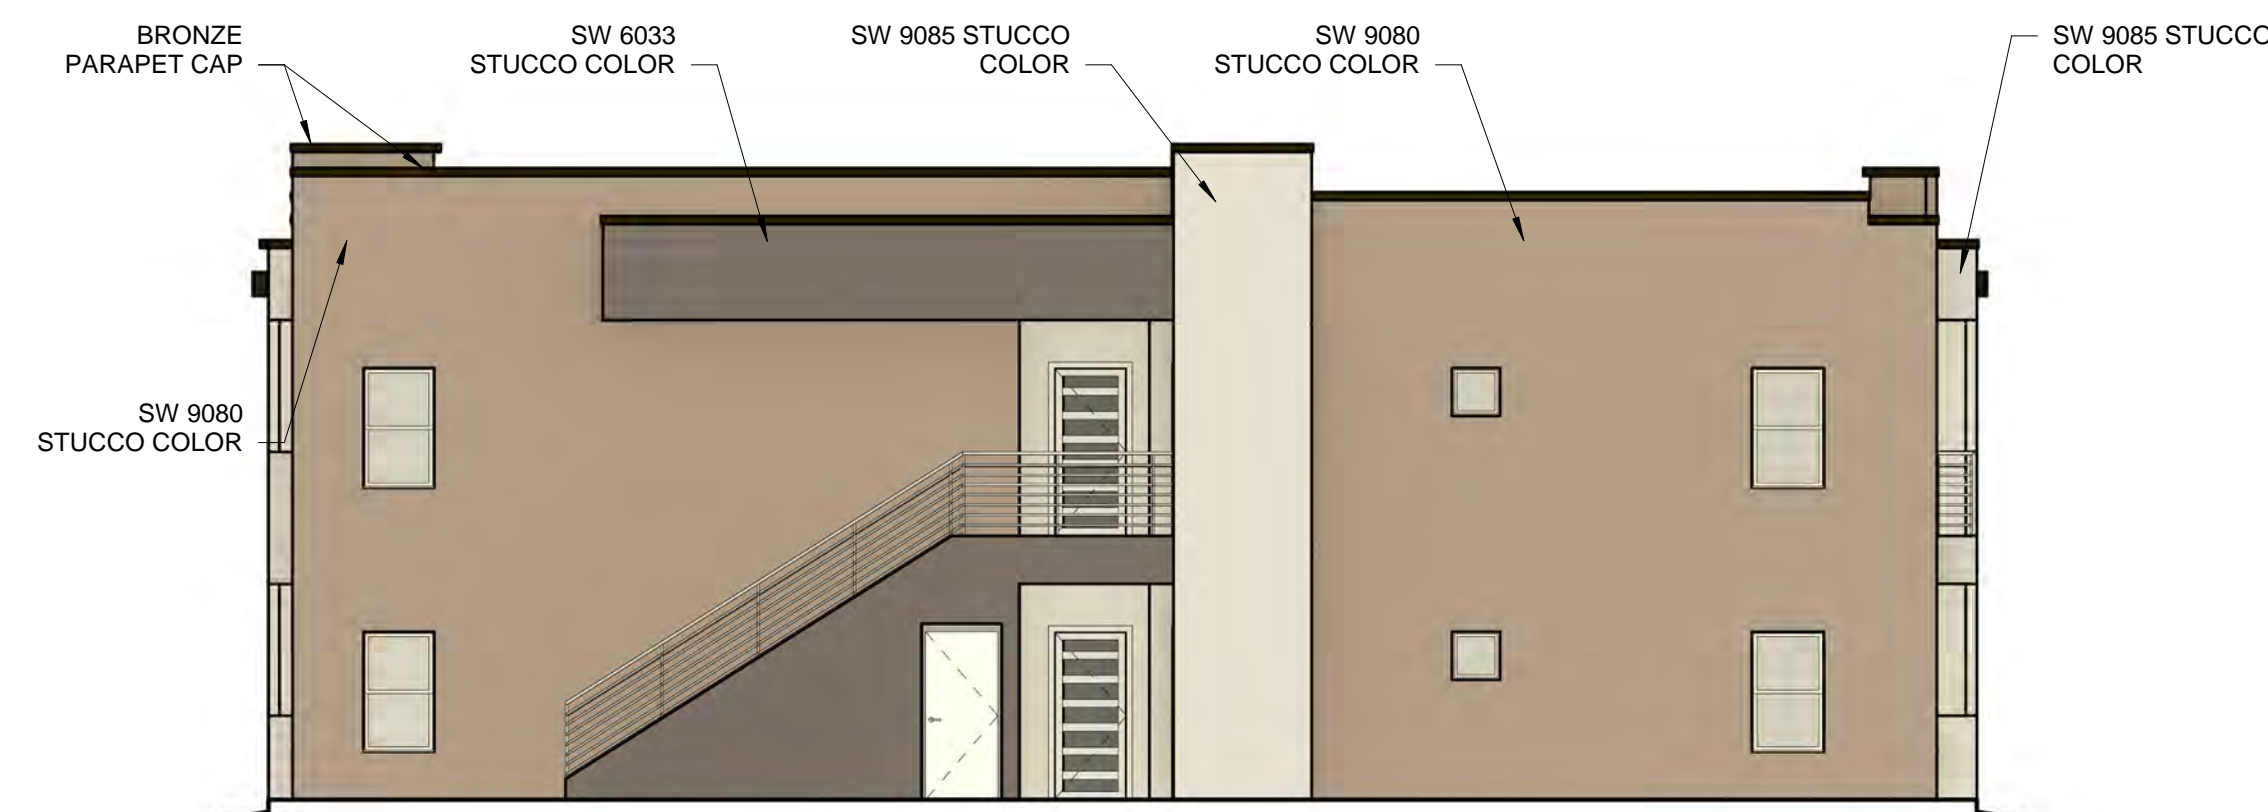

BUILDING 1 EAST COLOR ELEVATION

1/8" = 1'-0"

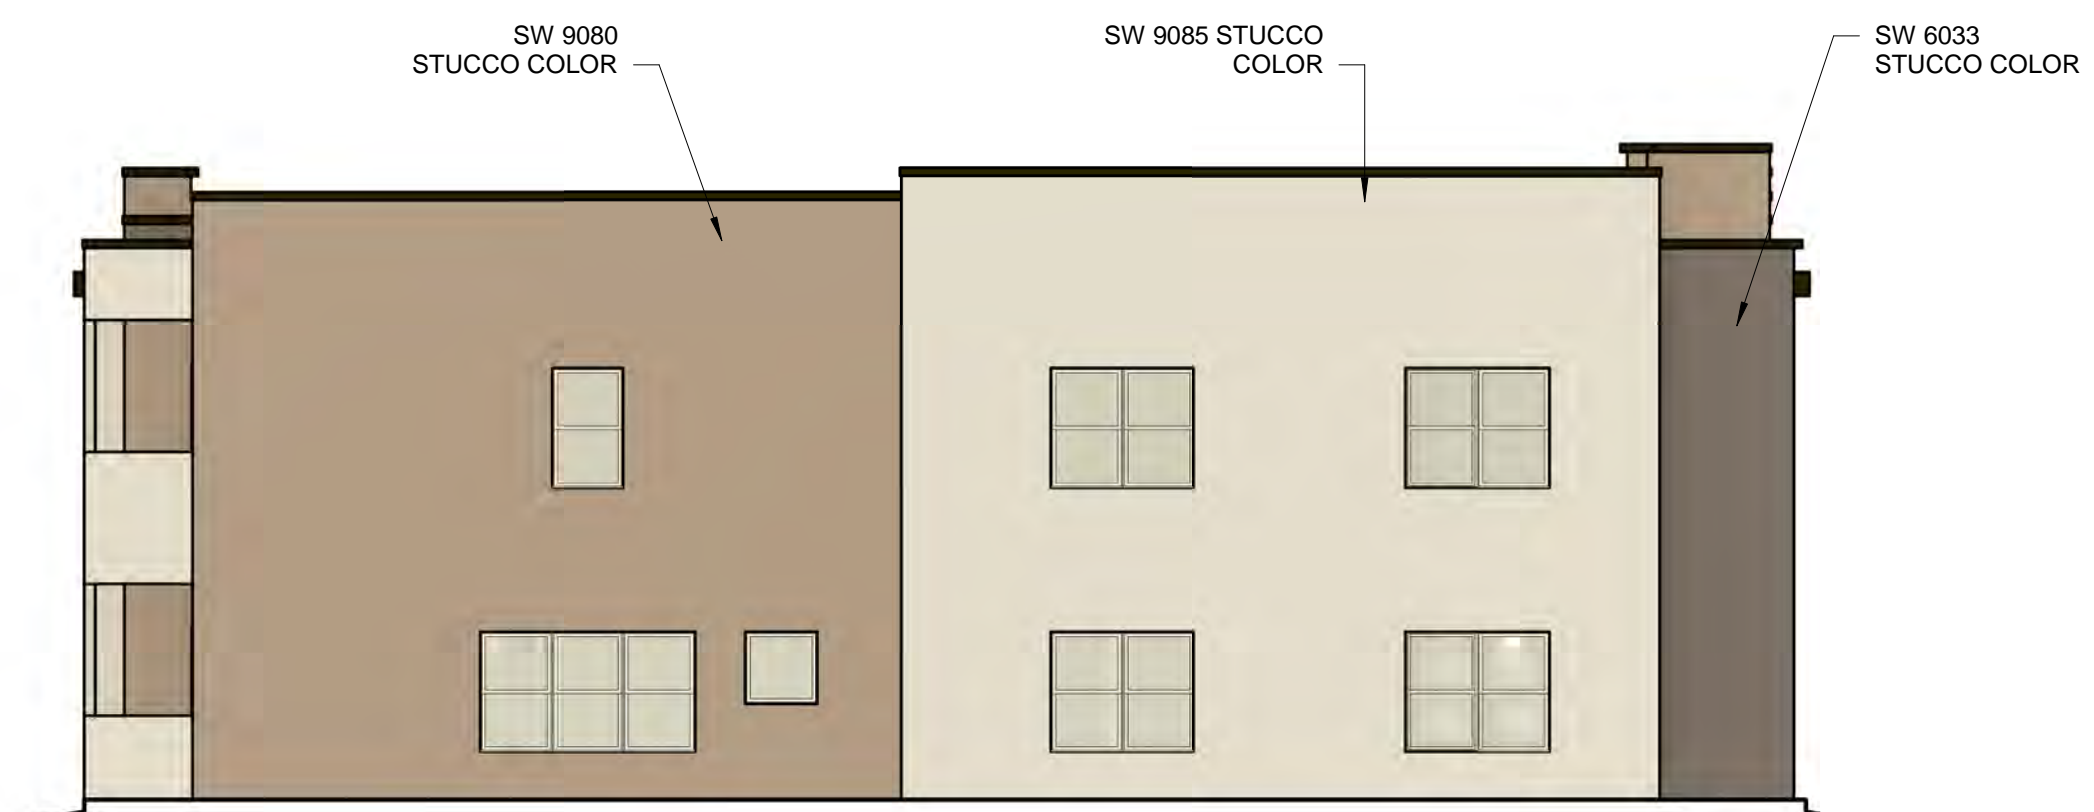

BUILDING 1 WEST COLOR ELEVATION

1/8" = 1'-0"

WINDOWS SHALL BE RECESSED 2 INCHES AS PER 14-16-5-11(C)(2)
 PROVIDE LOW-E GLAZING AT ALL WEST FACING FACADES PER IDO 14-16-5-11 (D)(2)(a)(3)
 PROVIDE FULL SHEILDS AT ALL WALL MOUNTED LIGHT FIXTURES


SCOTT C. ANDERSON
 & associates architects
 2818 4th St NW, Suite C Albuquerque NM 87107
 scott@scaarchitects.com
 505.401.7575

**UNIVERESE VIEW APARTMENTS
 PERESOSO TRAIL NW
 ALBUQUERQUE, NEW MEXICO**

DRAWING TITLE
BUILDING 1 COLOR ELEVATIONS

	DESIGNED	Designer	PROJECT NO	18-072
	DRAWN	Author	SCALE	1/8" = 1'-0"
	CHECKED	Checker	DRAWING NO	
	REVIEWED	Designer		
	DATE	05/15/2024		


A-201.C

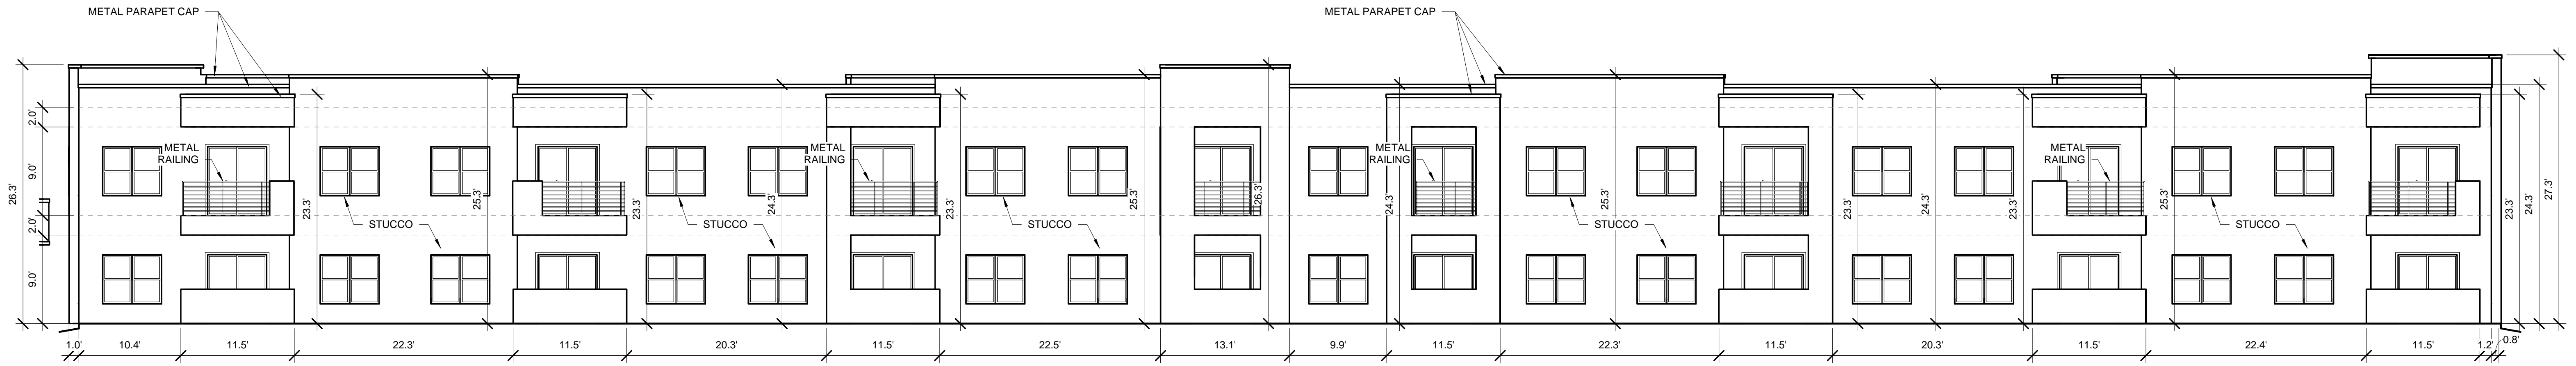

TOTAL GROUND FLOOR FACADE = 2,226.19 SF
 GLAZING = 756 SF
 756 / 2,226.19 = 33%


BUILDING 2 EAST ELEVATION

1/8" = 1'-0"

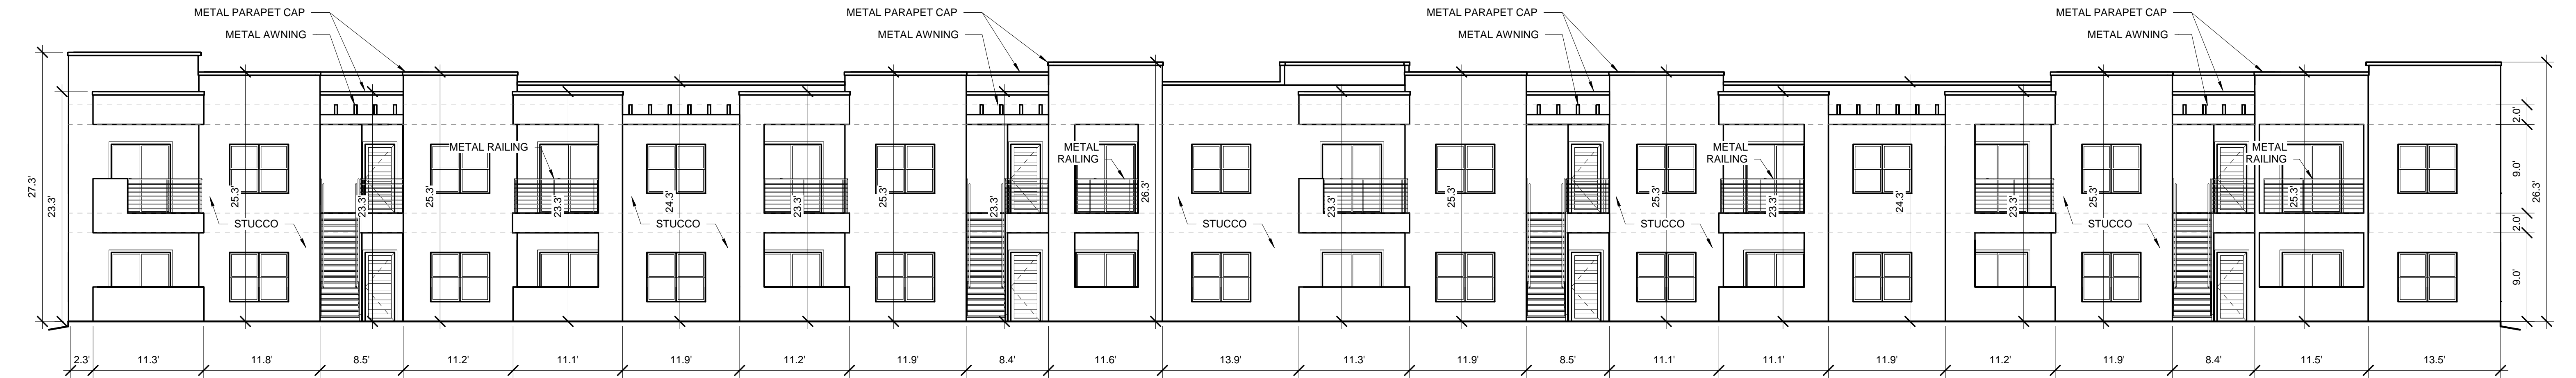


BUILDING 2 WEST ELEVATION

1/8" = 1'-0"

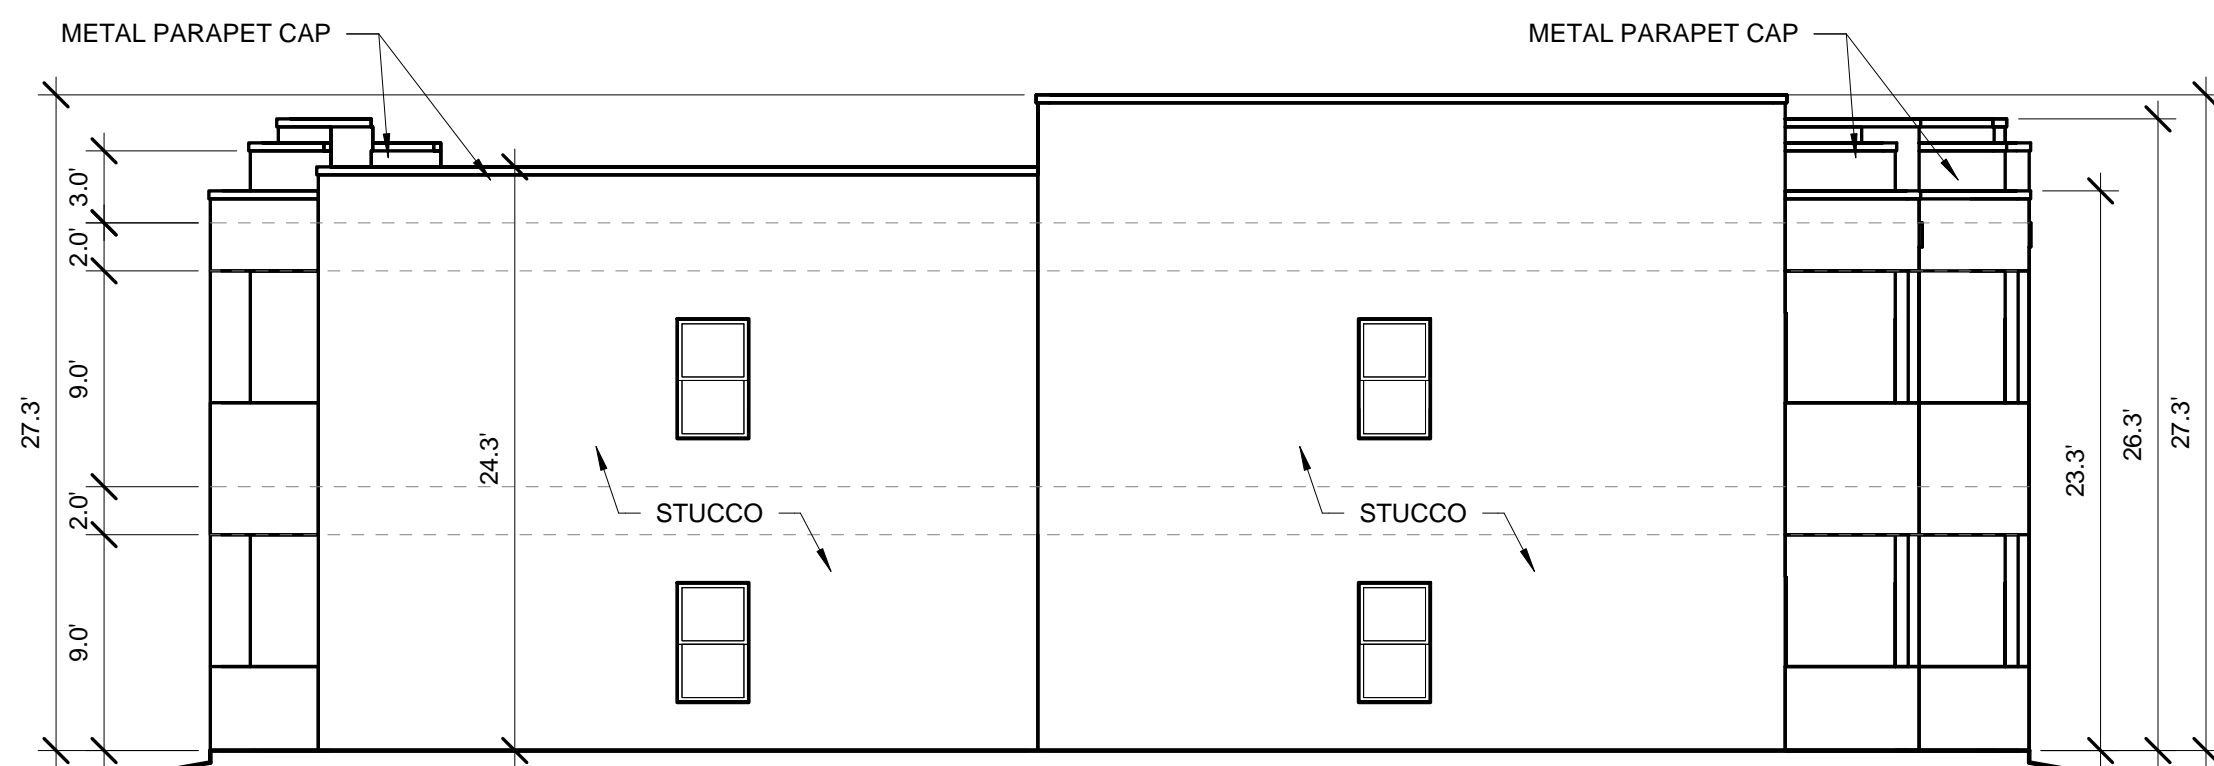

BUILDING 2 NORTH ELEVATION

1/8" = 1'-0"

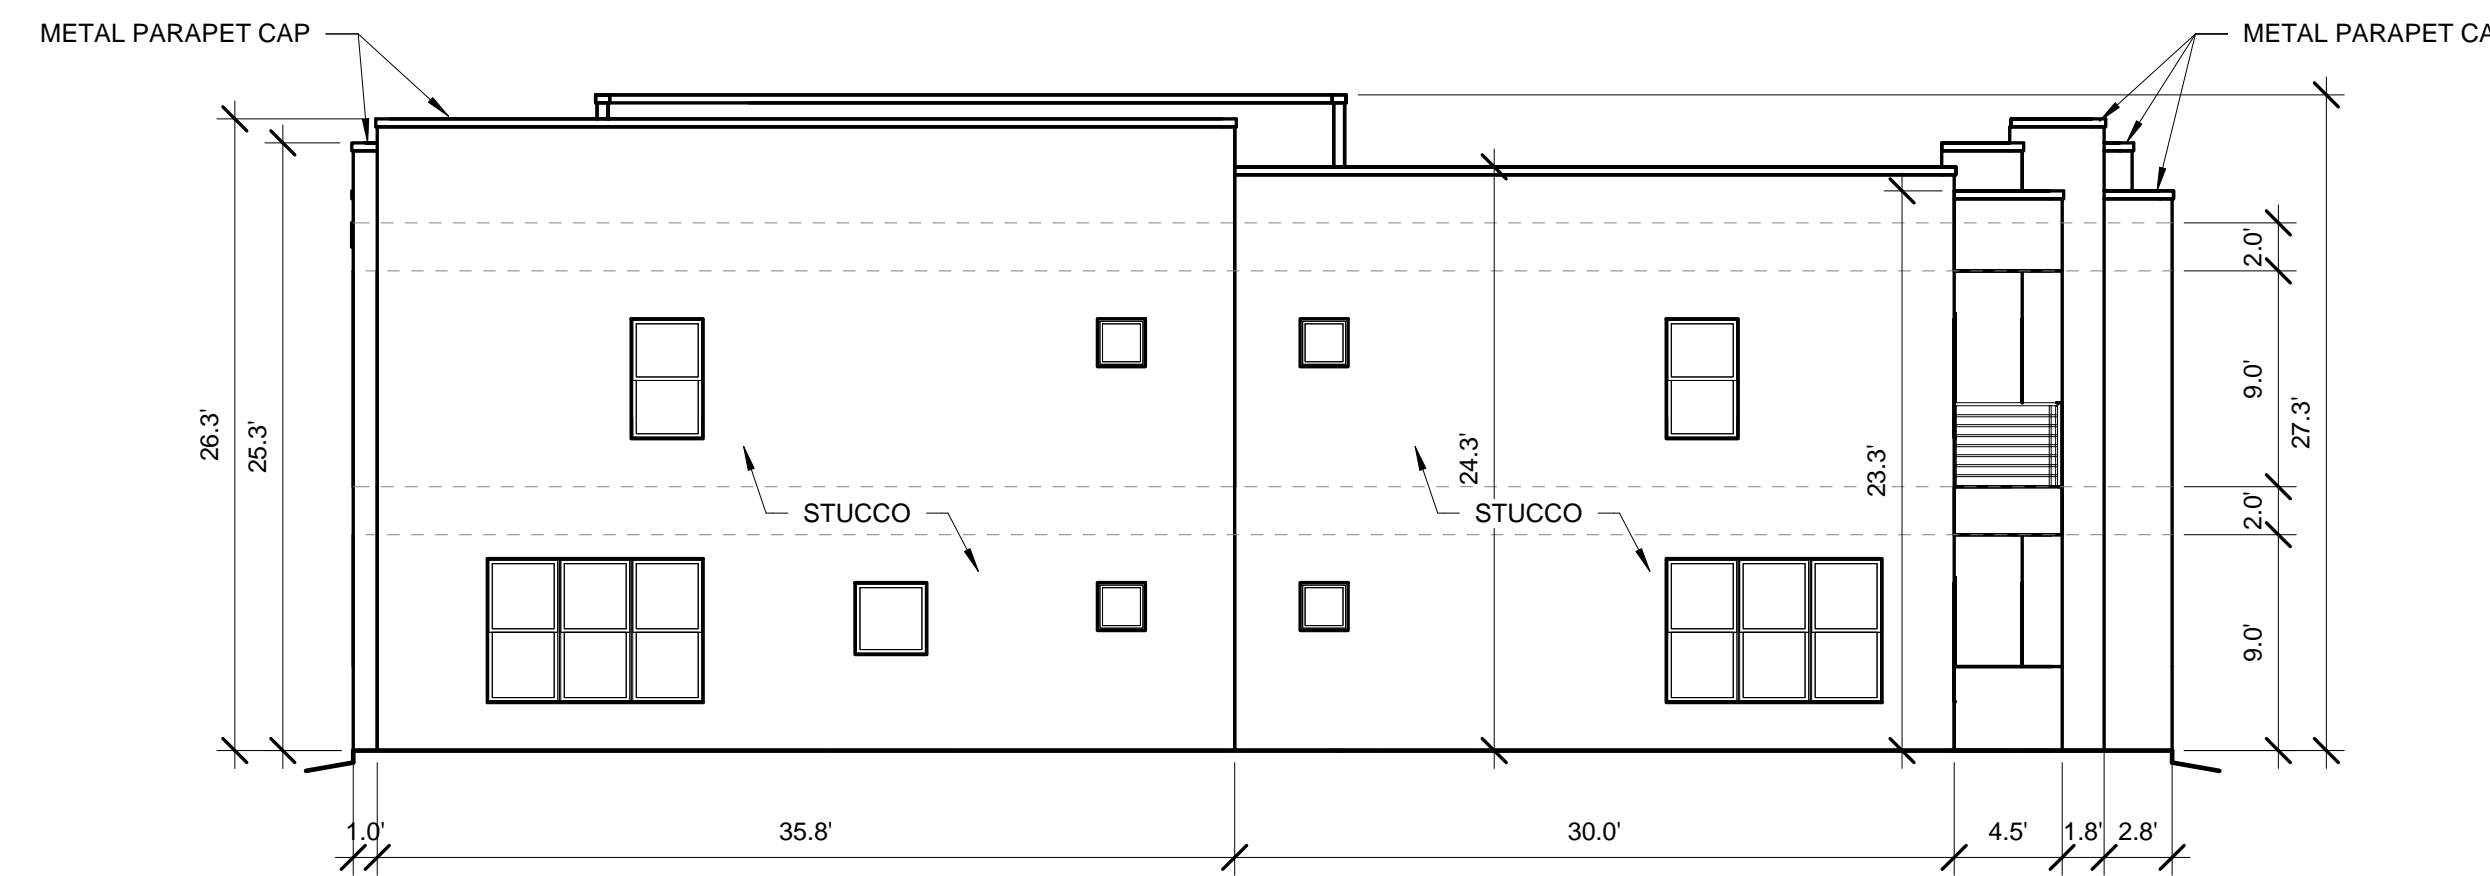

TOTAL GROUND FLOOR FACADE = 600.25 SF
 GLAZING = 125 SF
 125 / 600.25 = 20%

BUILDING 2 SOUTH ELEVATION

1/8" = 1'-0"


WINDOWS SHALL BE RECESSED 2 INCHES AS PER 14-16-5-11(C)(2)
 PROVIDE LOW-E GLAZING AT ALL WEST FACING FACADES PER IDO 14-16-5-11 (D)(2)(a)(3)
 PROVIDE FULL SHEILDS AT ALL WALL MOUNTED LIGHT FIXTURES

SCOTT C. ANDERSON
 & associates architects
 2818 4th St NW, Suite C Albuquerque NM 87107
 scott@scaarchitects.com
 505.401.7575

**UNIVERESE VIEW APARTMENTS
 PERESOSO TRAIL NW
 ALBUQUERQUE, NEW MEXICO**


BUILDING 2 ELEVATIONS

	DESIGNED	Designer	PROJECT NO	18-072
	DRAWN	Author	SCALE	1/8" = 1'-0"
	CHECKED	Checker	DRAWING NO	
	REVIEWED	Designer		
	DATE	05/15/2024		
			A-202	

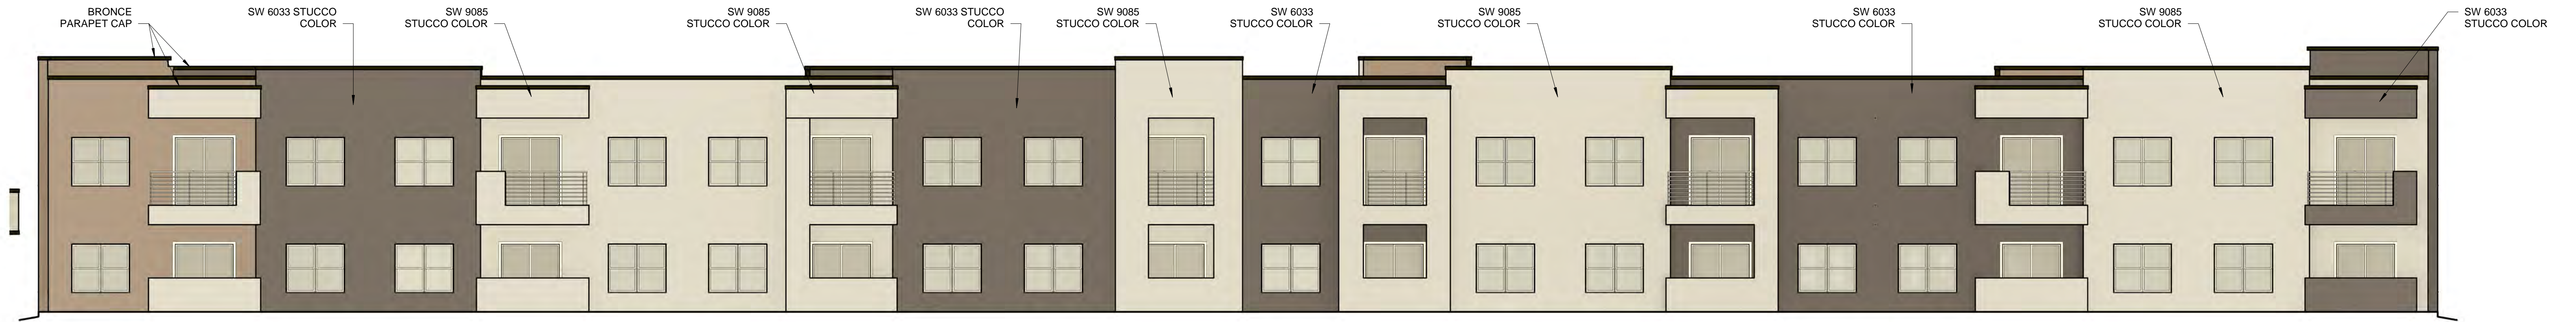


1 BUILDING 2 EAST COLOR ELEVATION

1/8" = 1'-0"

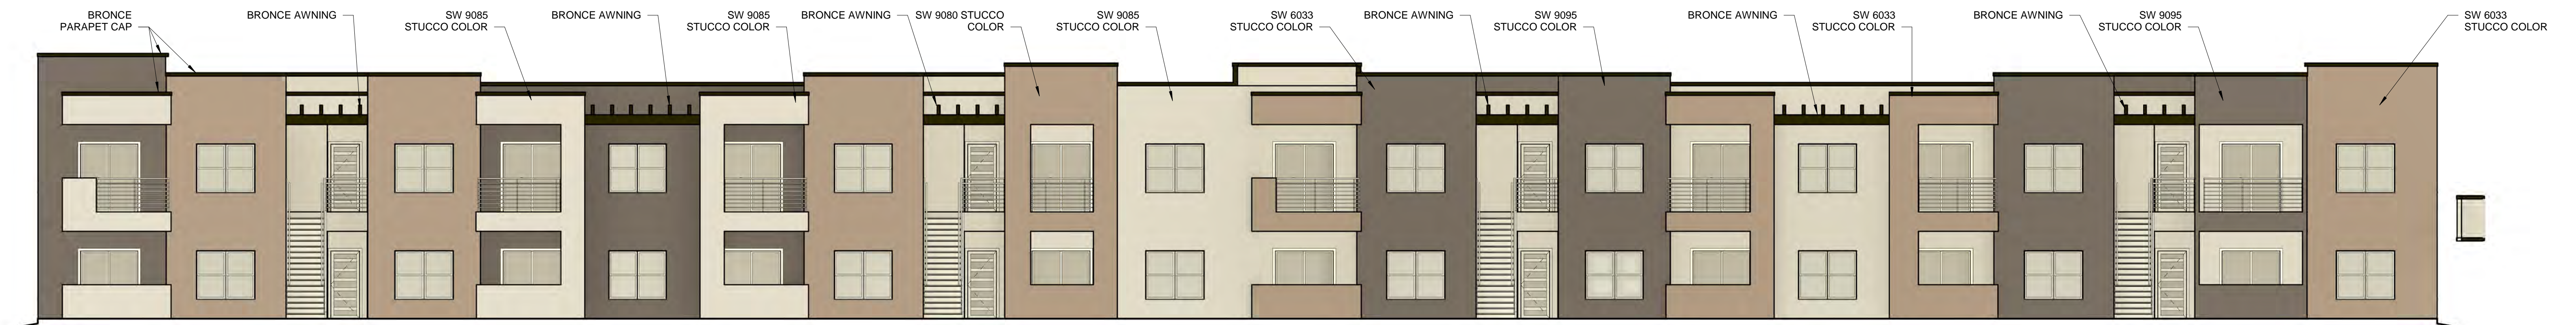


2 BUILDING 2 WEST COLOR ELEVATION

1/8" = 1'-0"

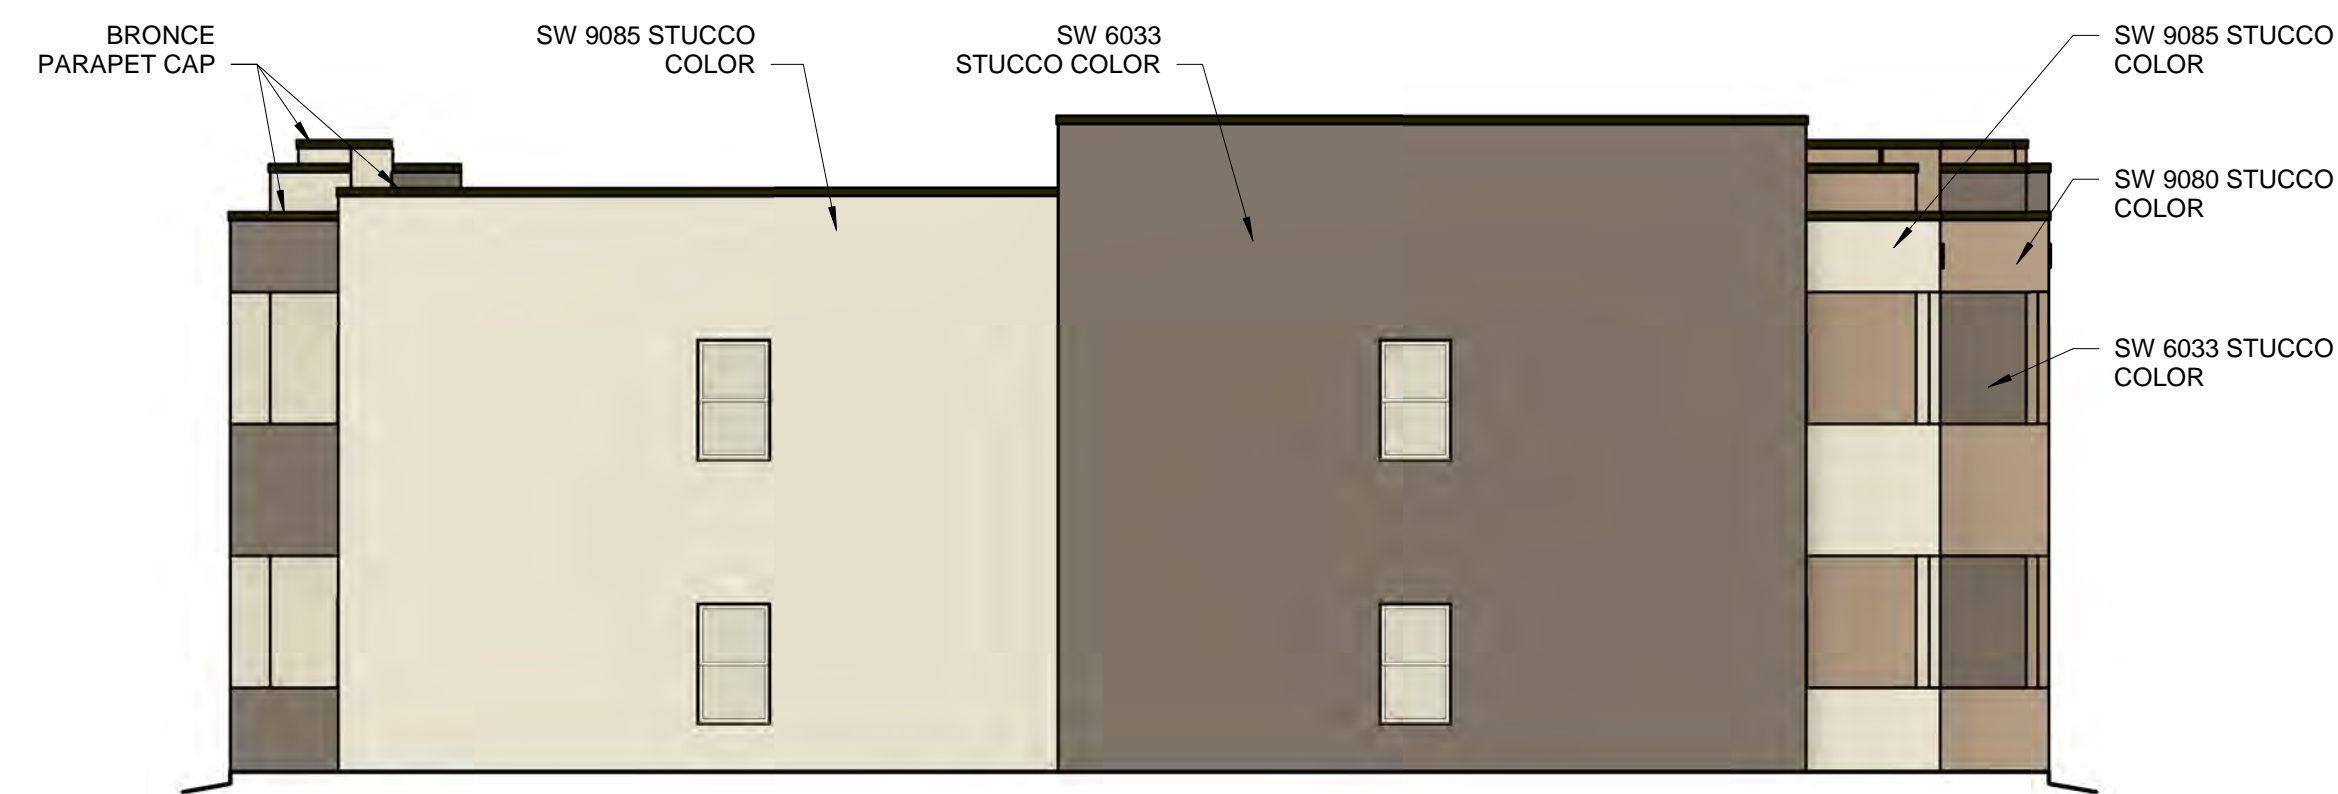

3 BUILDING 2 NORTH COLOR ELEVATION

1/8" = 1'-0"

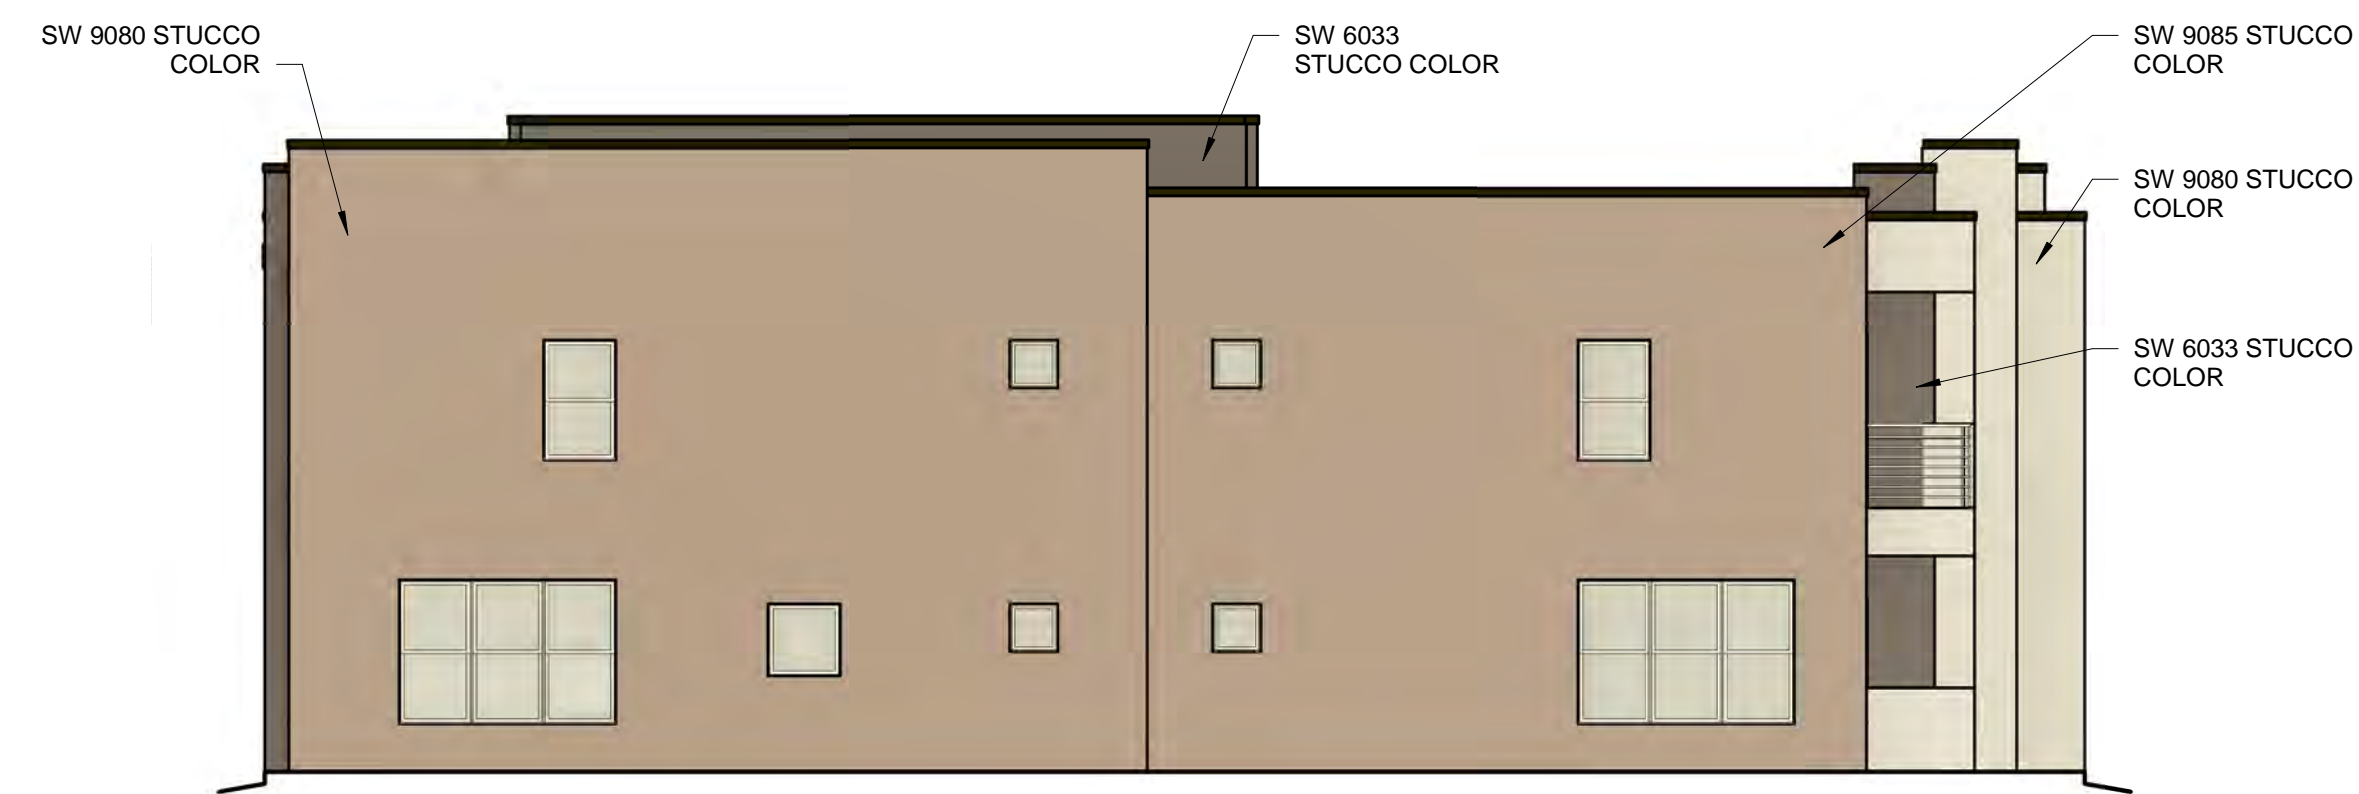

4 BUILDING 2 SOUTH COLOR ELEVATION

1/8" = 1'-0"


WINDOWS SHALL BE RECESSED 2 INCHES AS PER 14-16-5-11(C)(2)
 PROVIDE LOW-E GLAZING AT ALL WEST FACING FACADES PER IDO
 14-16-5-11 (D)(2)(a)(3)
 PROVIDE FULL SHEILDS AT ALL WALL MOUNTED LIGHT FIXTURES

SCOTT C. ANDERSON
 & associates architects
 2818 4th St NW, Suite C Albuquerque NM 87107
 scott@scaarchitects.com
 505.401.7575

**UNIVERESE VIEW APARTMENTS
 PERESOSO TRAIL NW
 ALBUQUERQUE, NEW MEXICO**


DRAWING TITLE
BUILDING 2 COLOR ELEVATIONS

	DESIGNED Designer	PROJECT NO 18-072
	DRAWN Author	SCALE 1/8" = 1'-0"
	CHECKED Checker	DRAWING NO
	REVIEWED Designer	A-202.C
	DATE 05/15/2024	

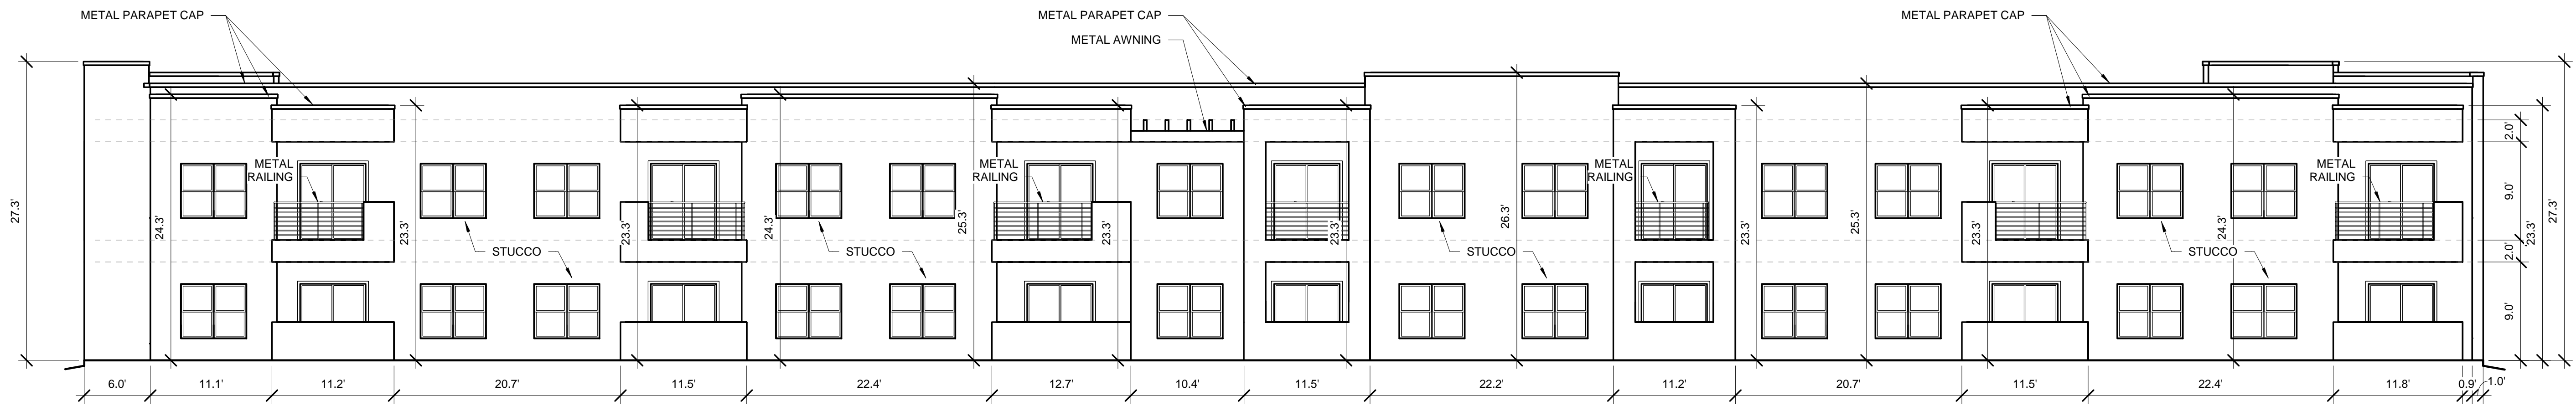


BUILDING 3 SOUTH ELEVATION1

1/8" = 1'-0"

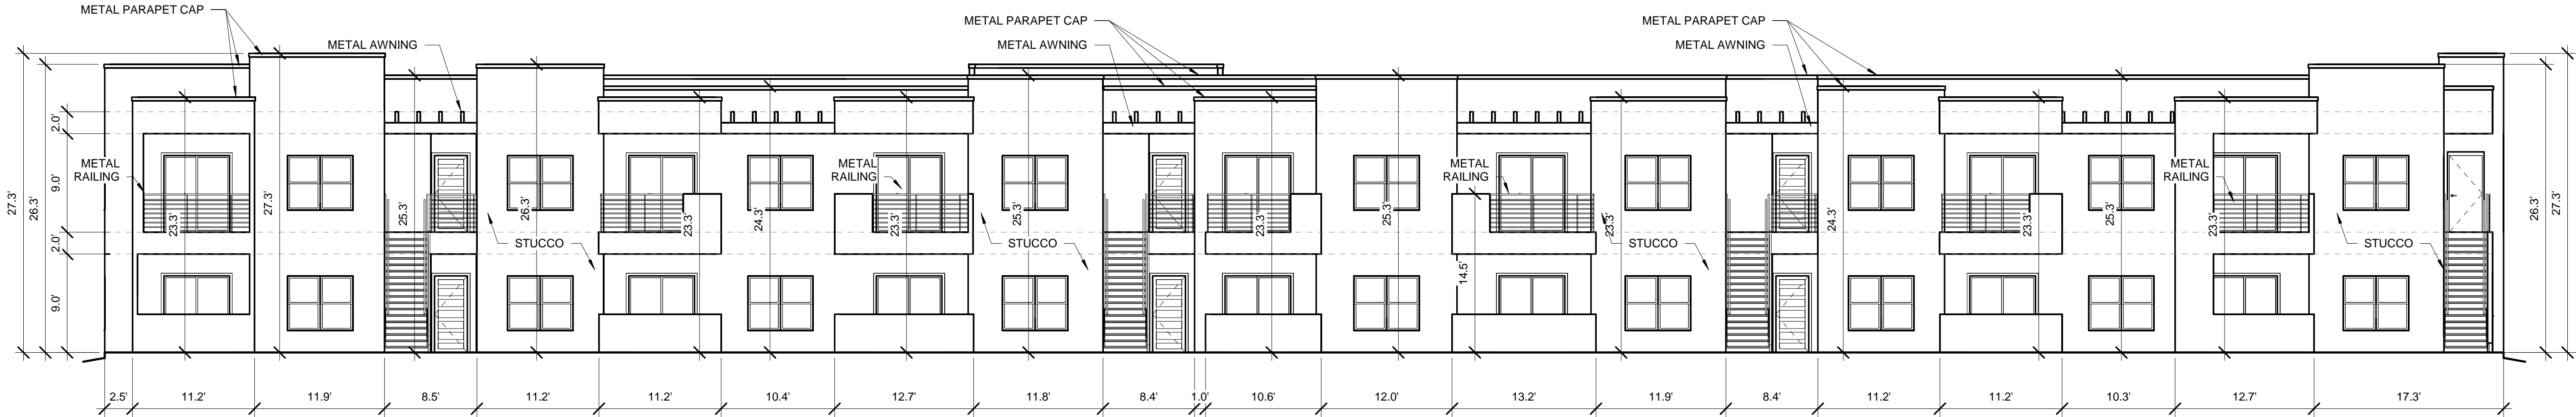


BUILDING 3 NORTH ELEVATION

1/8" = 1'-0"

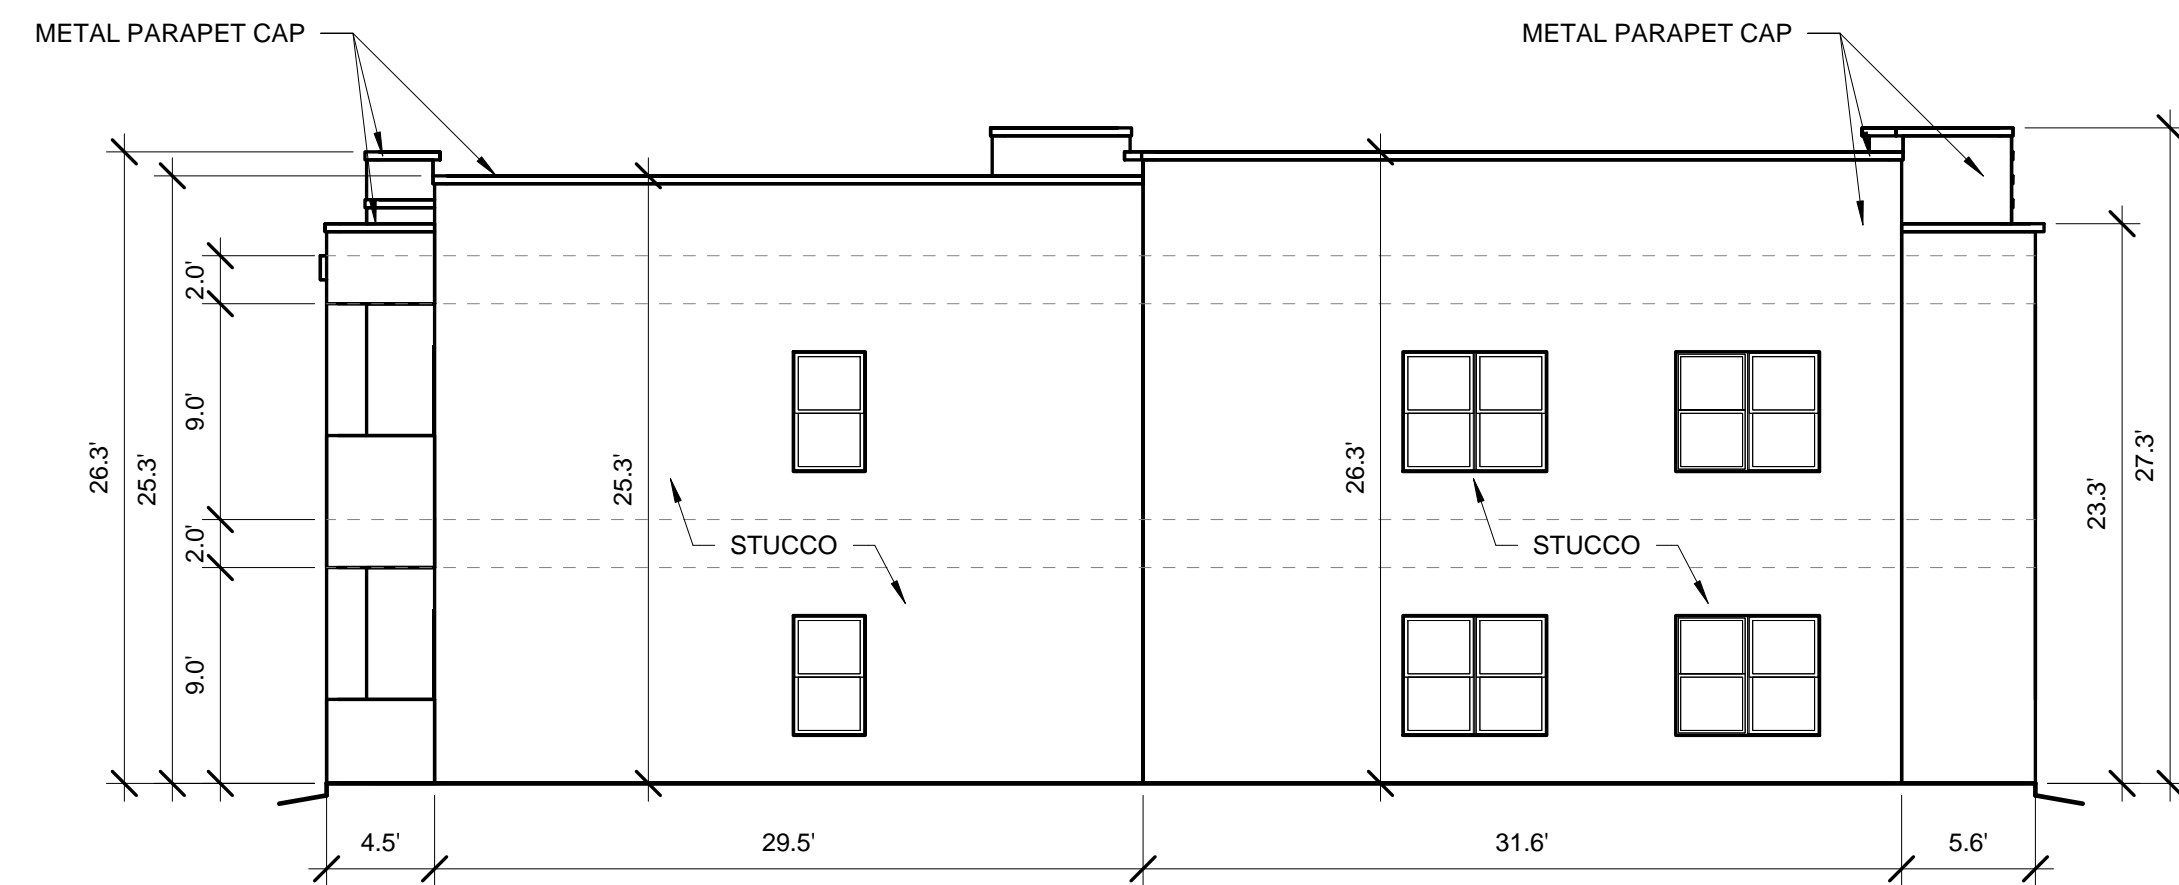

BUILDING 3 EAST ELEVATION

1/8" = 1'-0"

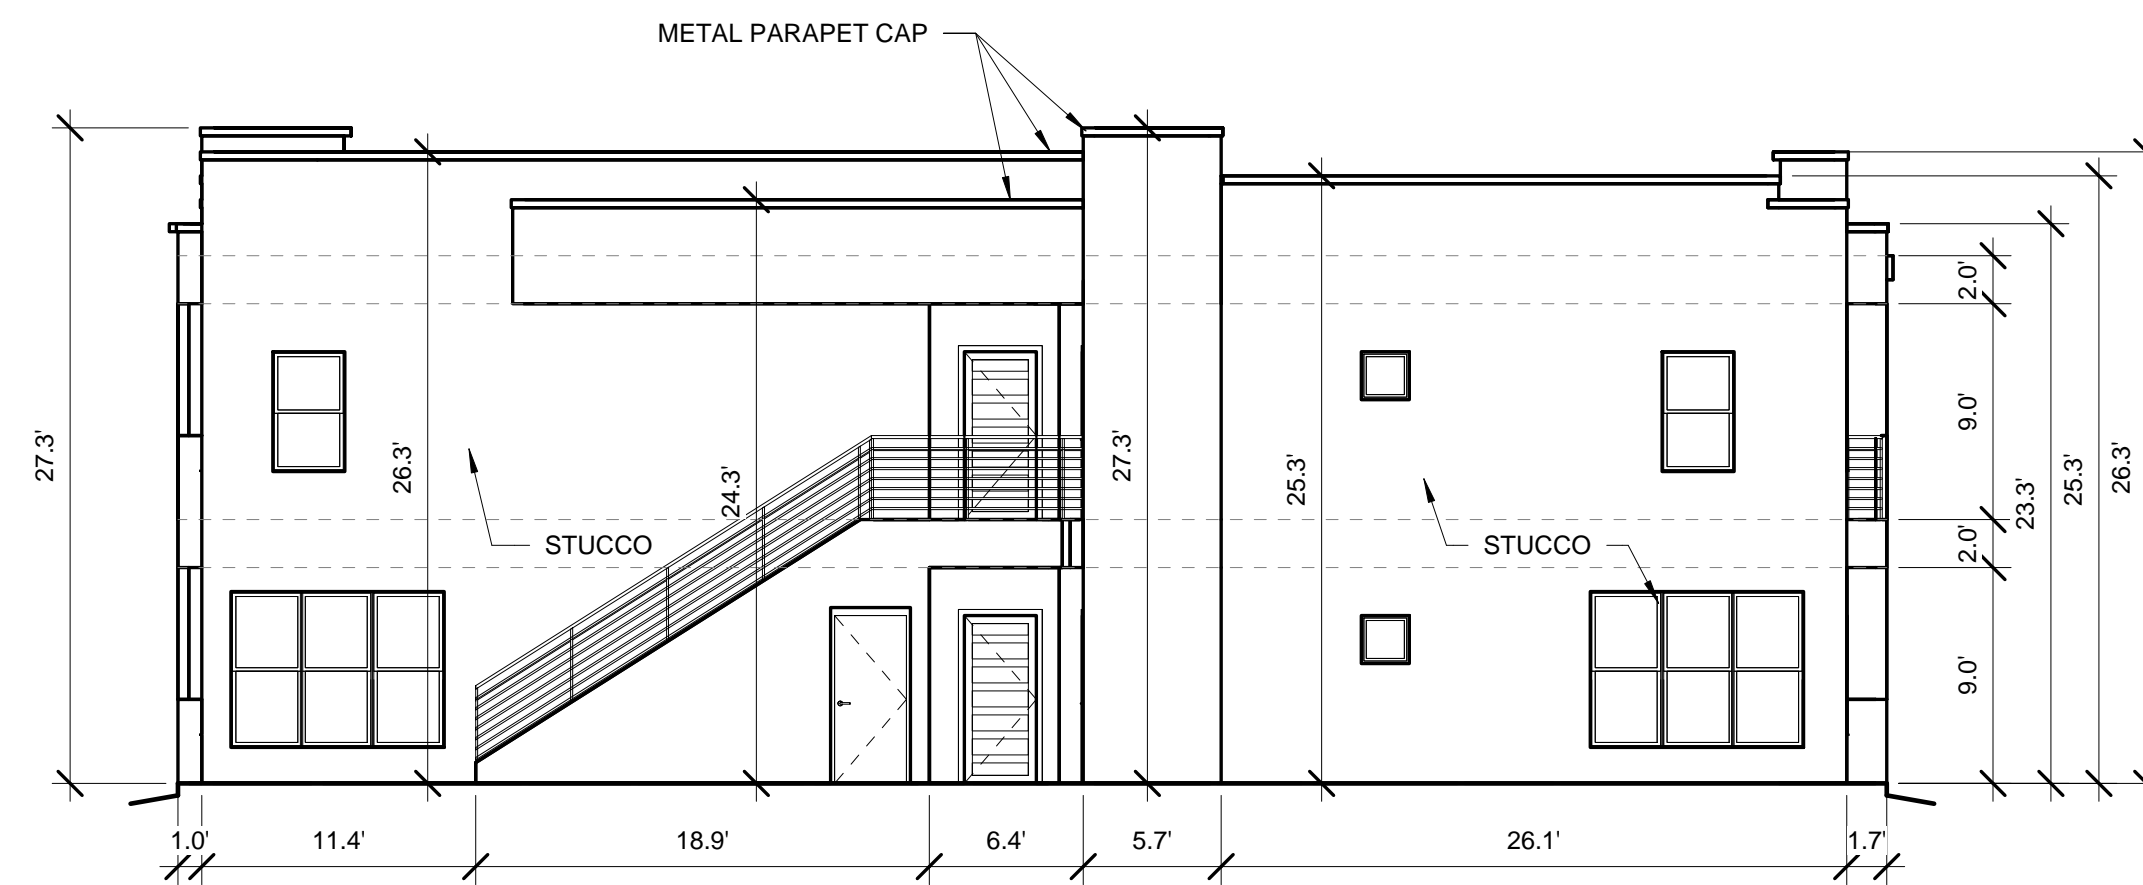

BUILDING 3 WEST ELEVATION

1/8" = 1'-0"


TOTAL GROUND FLOOR FACADE = 600 SF
GLAZING = 121 SF
121 / 600 = 20%


WINDOWS SHALL BE RECESSED 2 INCHES AS PER 14-16-5-11(C)(2)
PROVIDE LOW-E GLAZING AT ALL WEST FACING FACADES PER IDO 14-16-5-11 (D)(2)(a)(3)
PROVIDE FULL SHEILDS AT ALL WALL MOUNTED LIGHT FIXTURES

SCOTT C. ANDERSON
& associates architects
2818 4th St NW, Suite C Albuquerque NM 87107
scott@scaarchitects.com
505.401.7575

**UNIVERESE VIEW APARTMENTS
PERESOSO TRAIL NW
ALBUQUERQUE, NEW MEXICO**


DRAWING TITLE		BUILDING 3 ELEVATIONS	
DESIGNED	Designer	PROJECT NO	18-072
DRAWN	Author	SCALE	1/8" = 1'-0"
CHECKED	Checker	DRAWING NO	
REVIEWED	Designer	A-203	
DATE	05/15/2024		

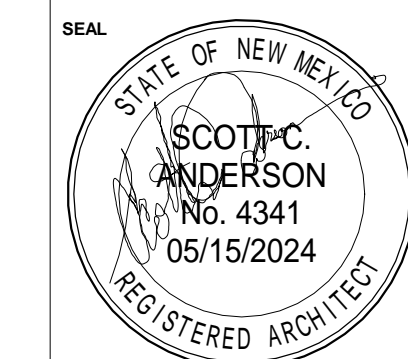

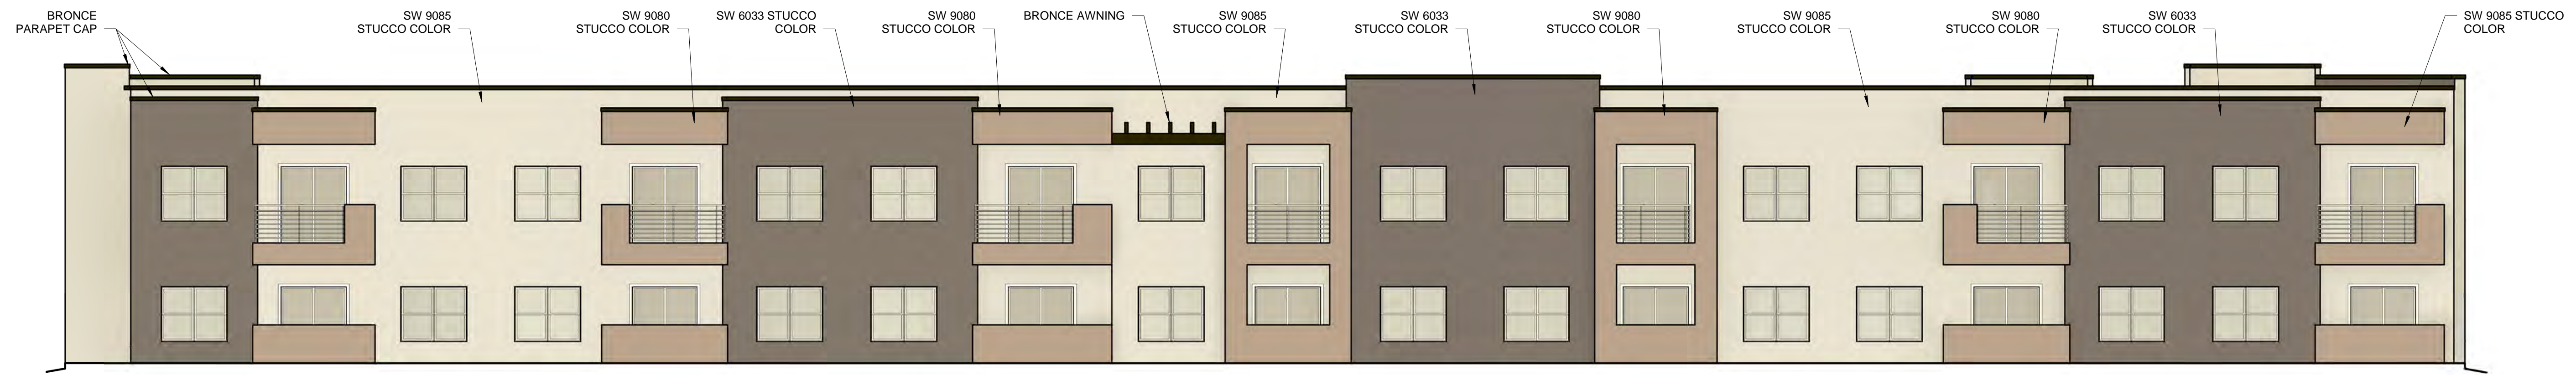


BUILDING 3 SOUTH COLOR ELEVATION

1/8" = 1'-0"

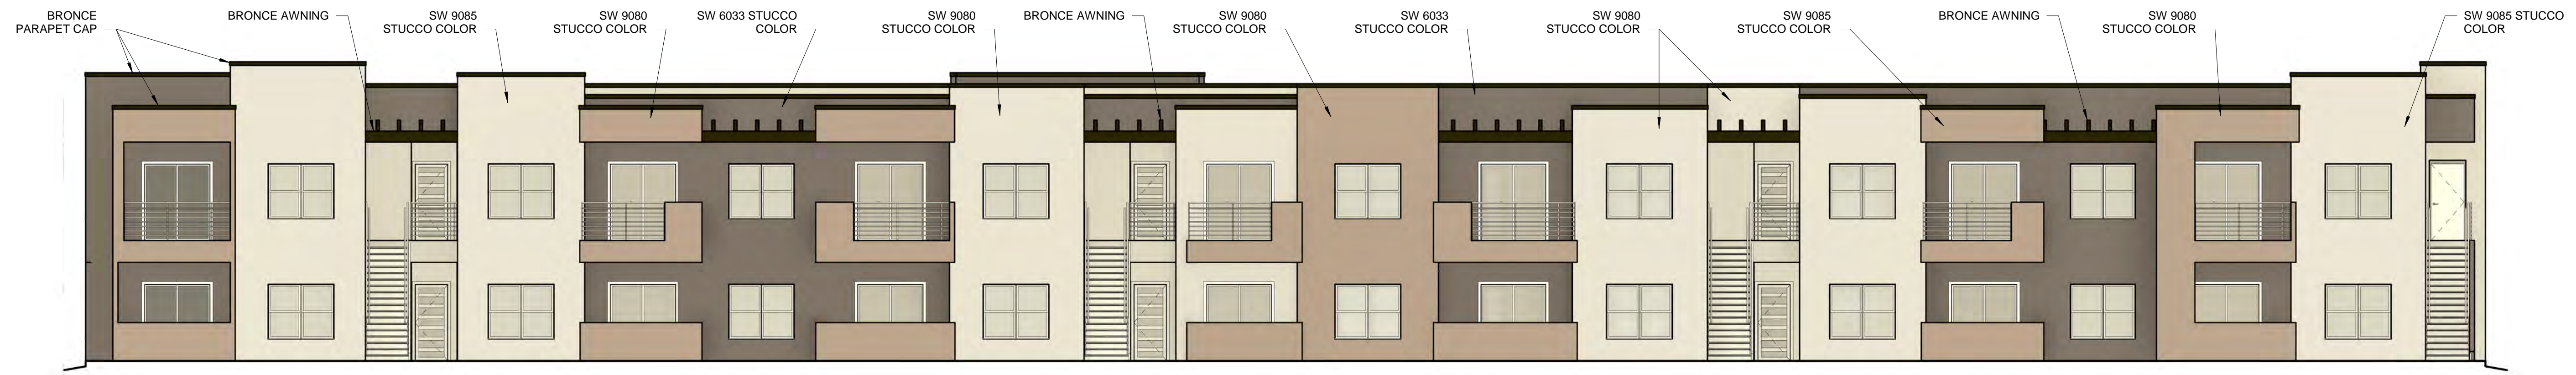


BUILDING 3 NORTH COLOR ELEVATION

1/8" = 1'-0"

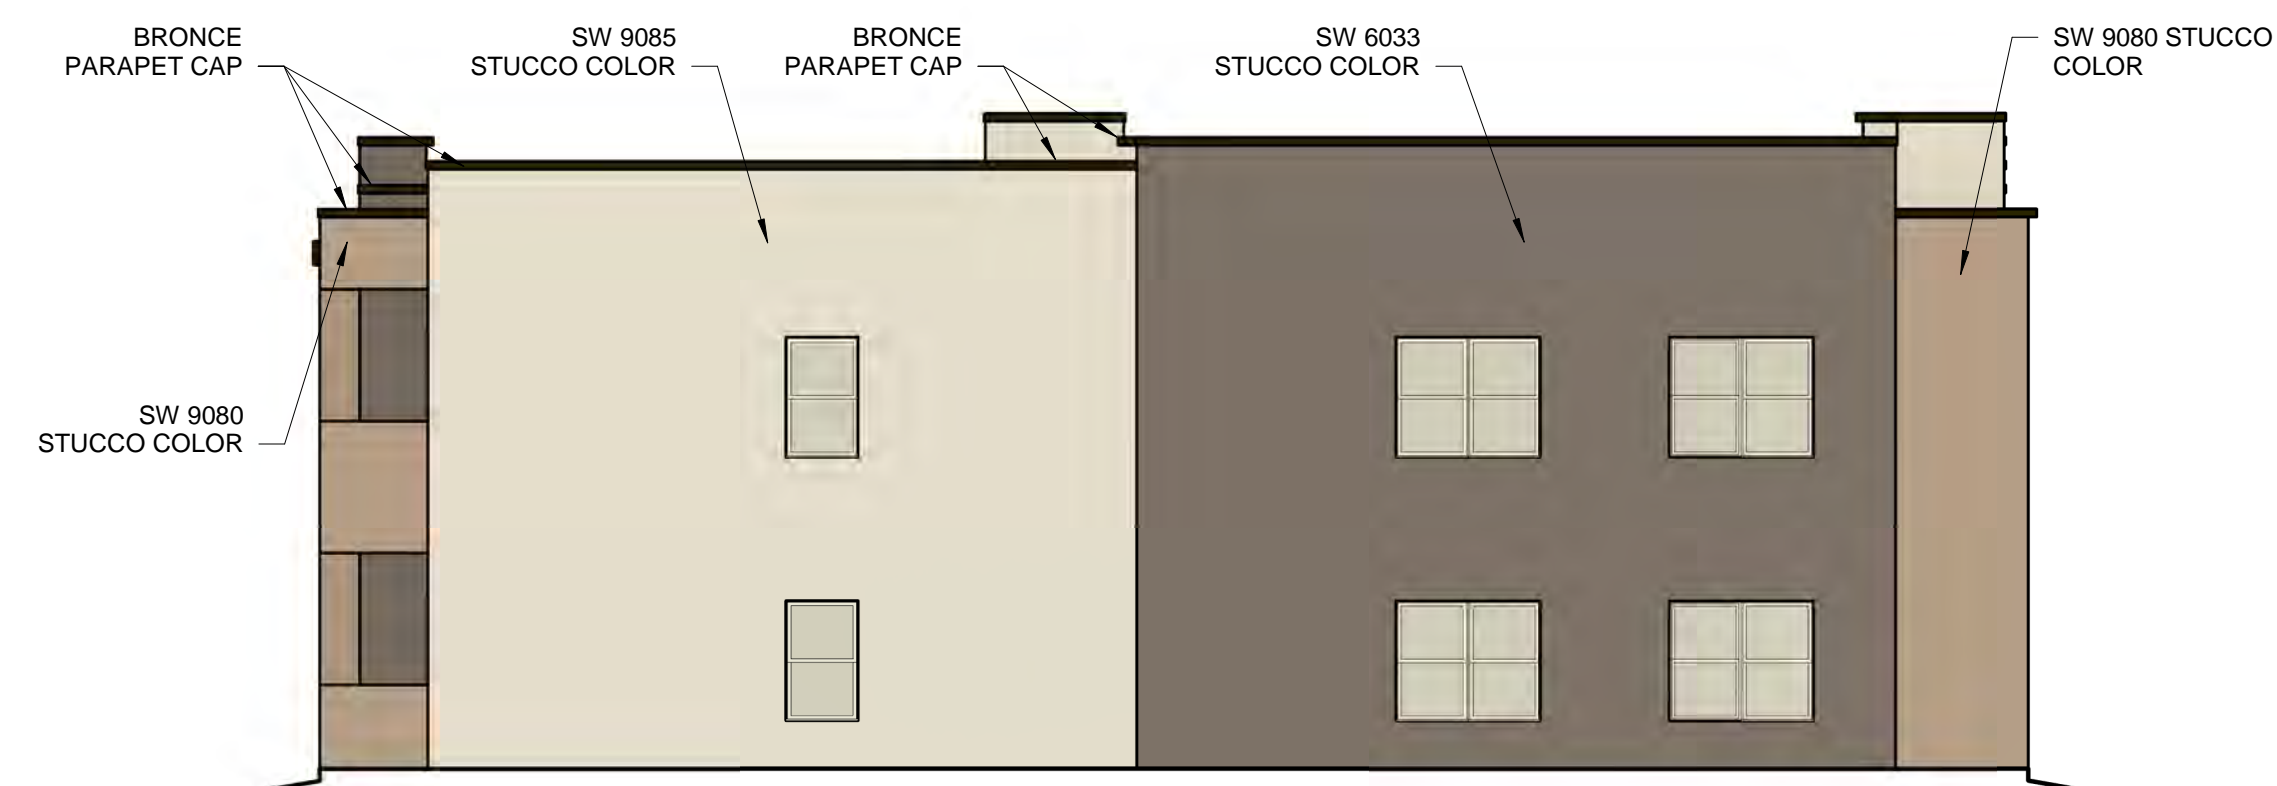

BUILDING 3 EAST COLOR ELEVATION

1/8" = 1'-0"

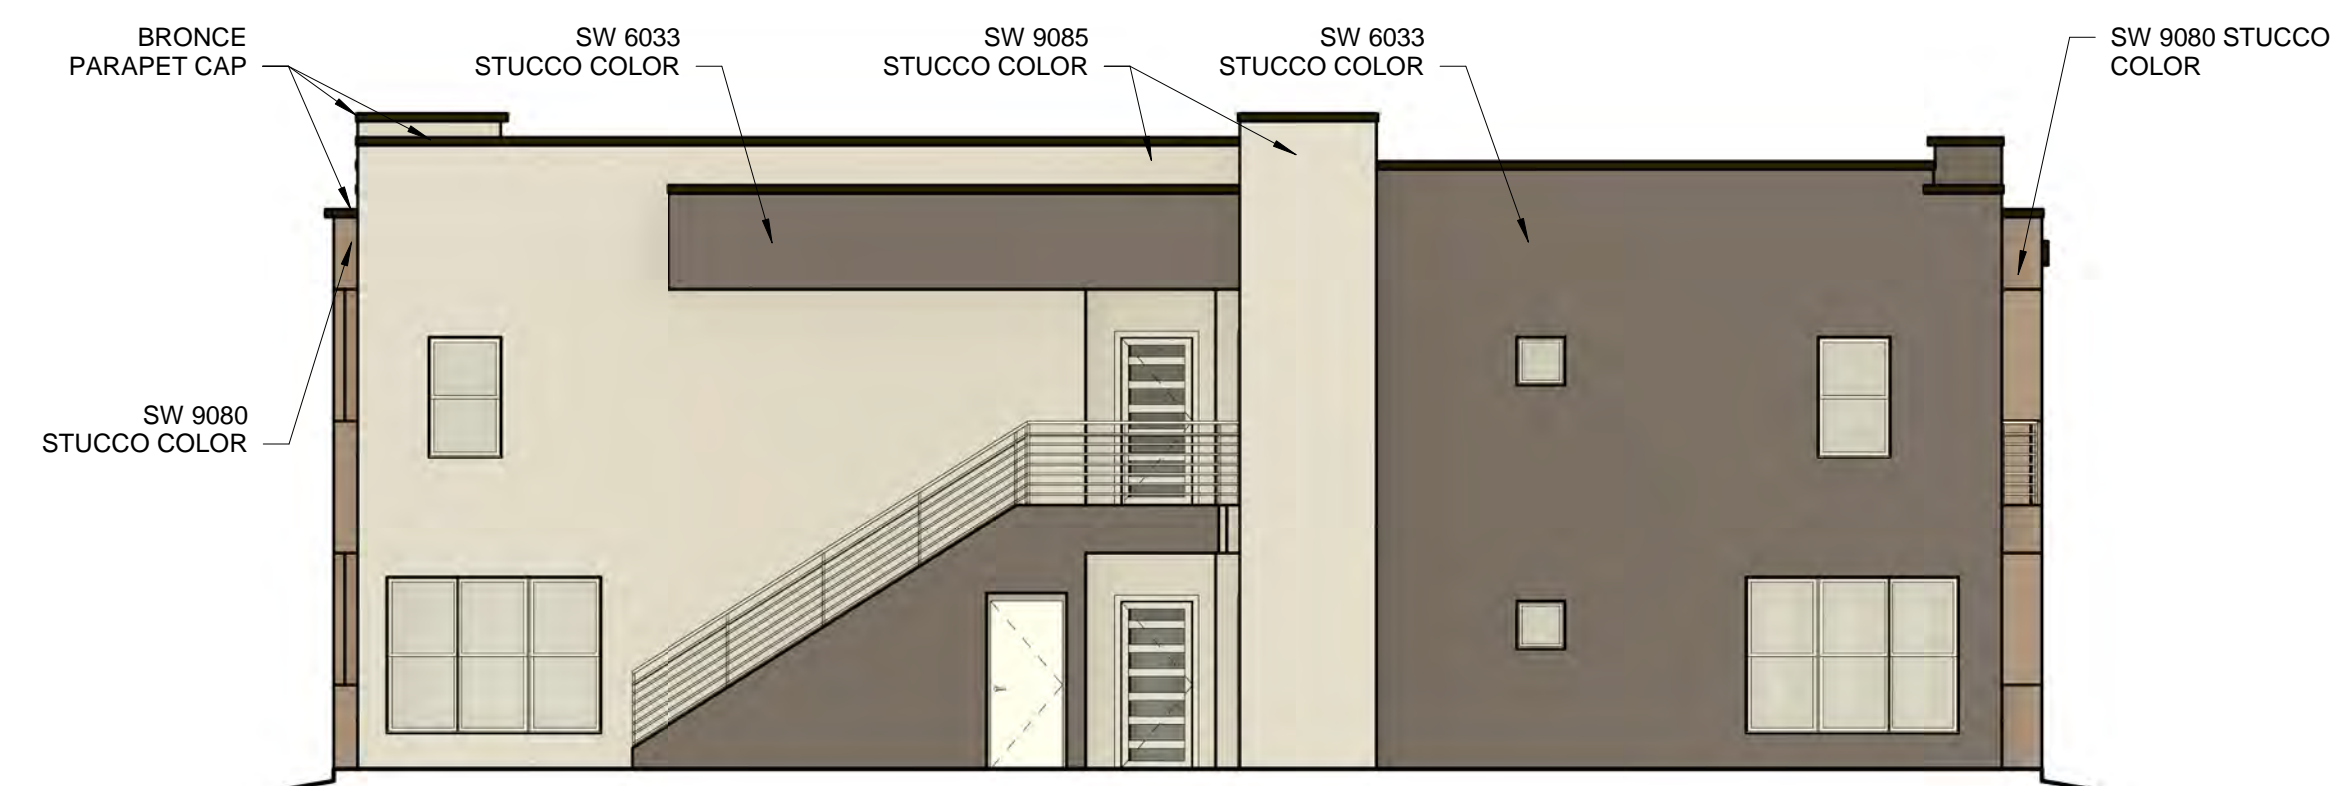

BUILDING 3 WEST COLOR ELEVATION

1/8" = 1'-0"


WINDOWS SHALL BE RECESSED 2 INCHES AS PER 14-16-5-11(C)(2)
 PROVIDE LOW-E GLAZING AT ALL WEST FACING FACADES PER IDO
 14-16-5-11 (D)(2)(a)(3)
 PROVIDE FULL SHEILDS AT ALL WALL MOUNTED LIGHT FIXTURES

SCOTT C. ANDERSON
 & associates architects
 2818 4th St NW, Suite C Albuquerque NM 87107
 scott@scaarchitects.com
 505.401.7575

**UNIVERESE VIEW APARTMENTS
 PERESOSO TRAIL NW
 ALBUQUERQUE, NEW MEXICO**


DRAWING TITLE
BUILDING 3 COLOR ELEVATIONS

	DESIGNED	Designer	PROJECT NO	18-072
	DRAWN	Author	SCALE	1/8" = 1'-0"
	CHECKED	Checker	DRAWING NO	
	REVIEWED	Designer		
	DATE	05/15/2024		
				A-203.C

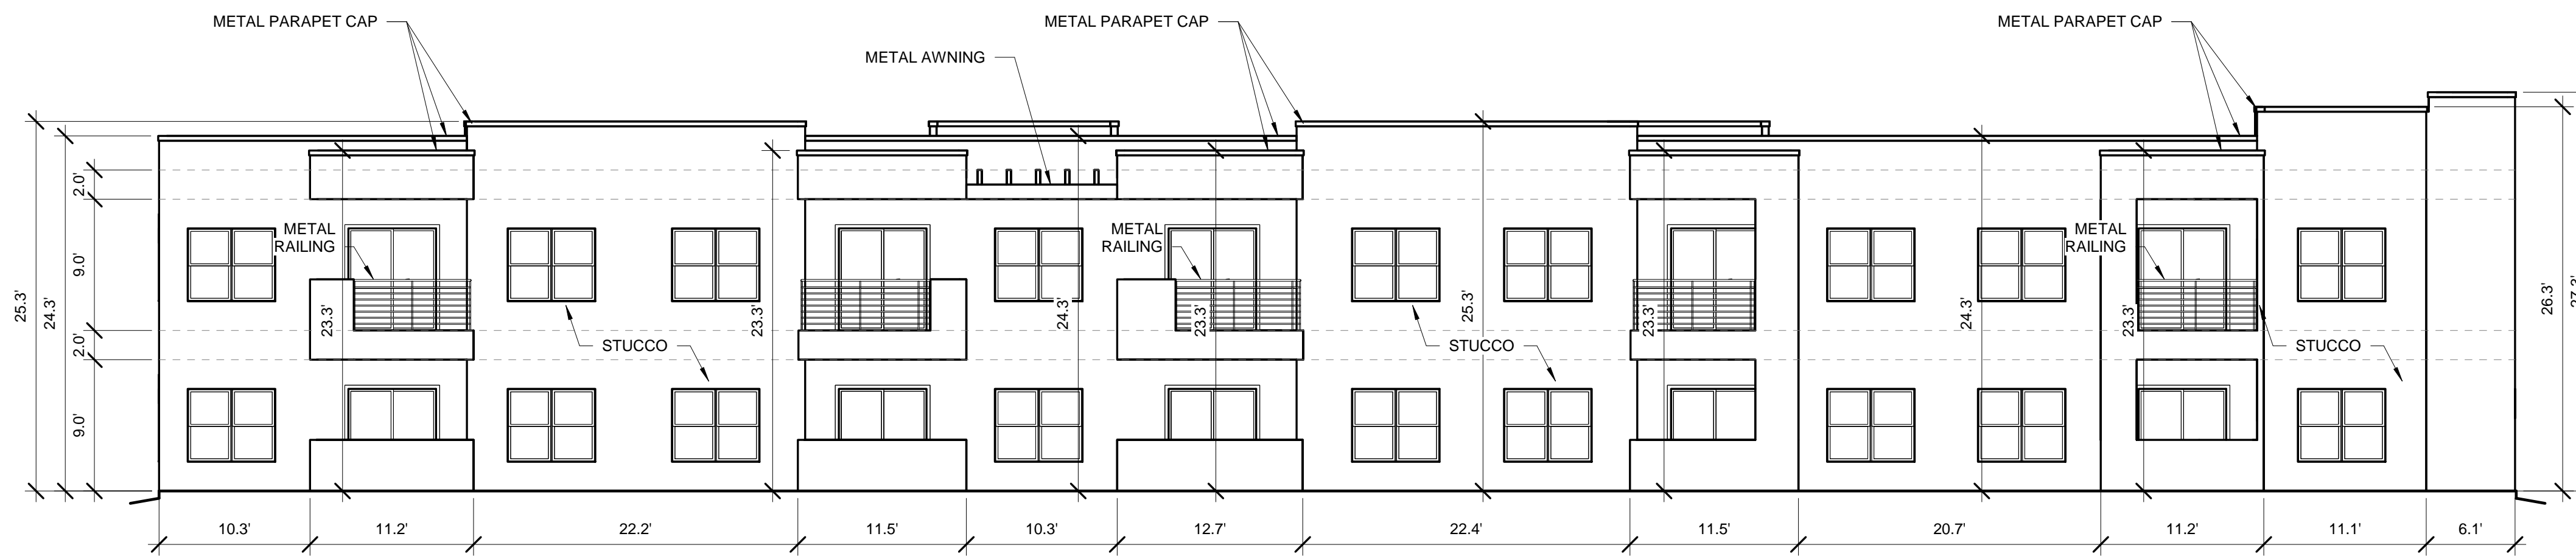


BUILDING 4 NORTH ELEVATION

1/8" = 1'-0"

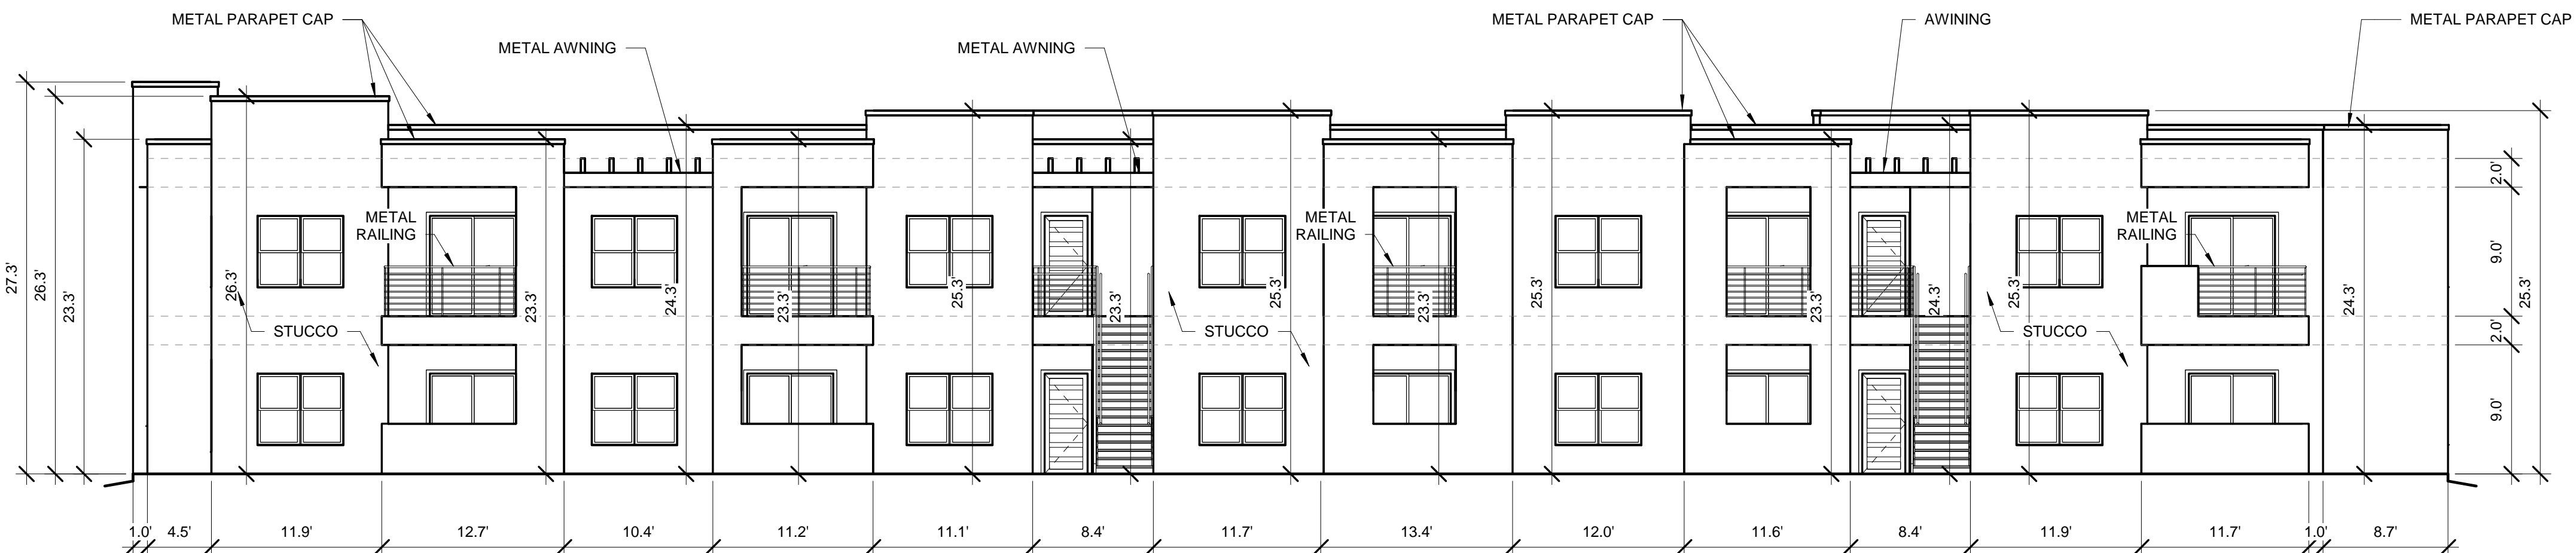


BUILDING 4 SOUTH ELEVATION

1/8" = 1'-0"

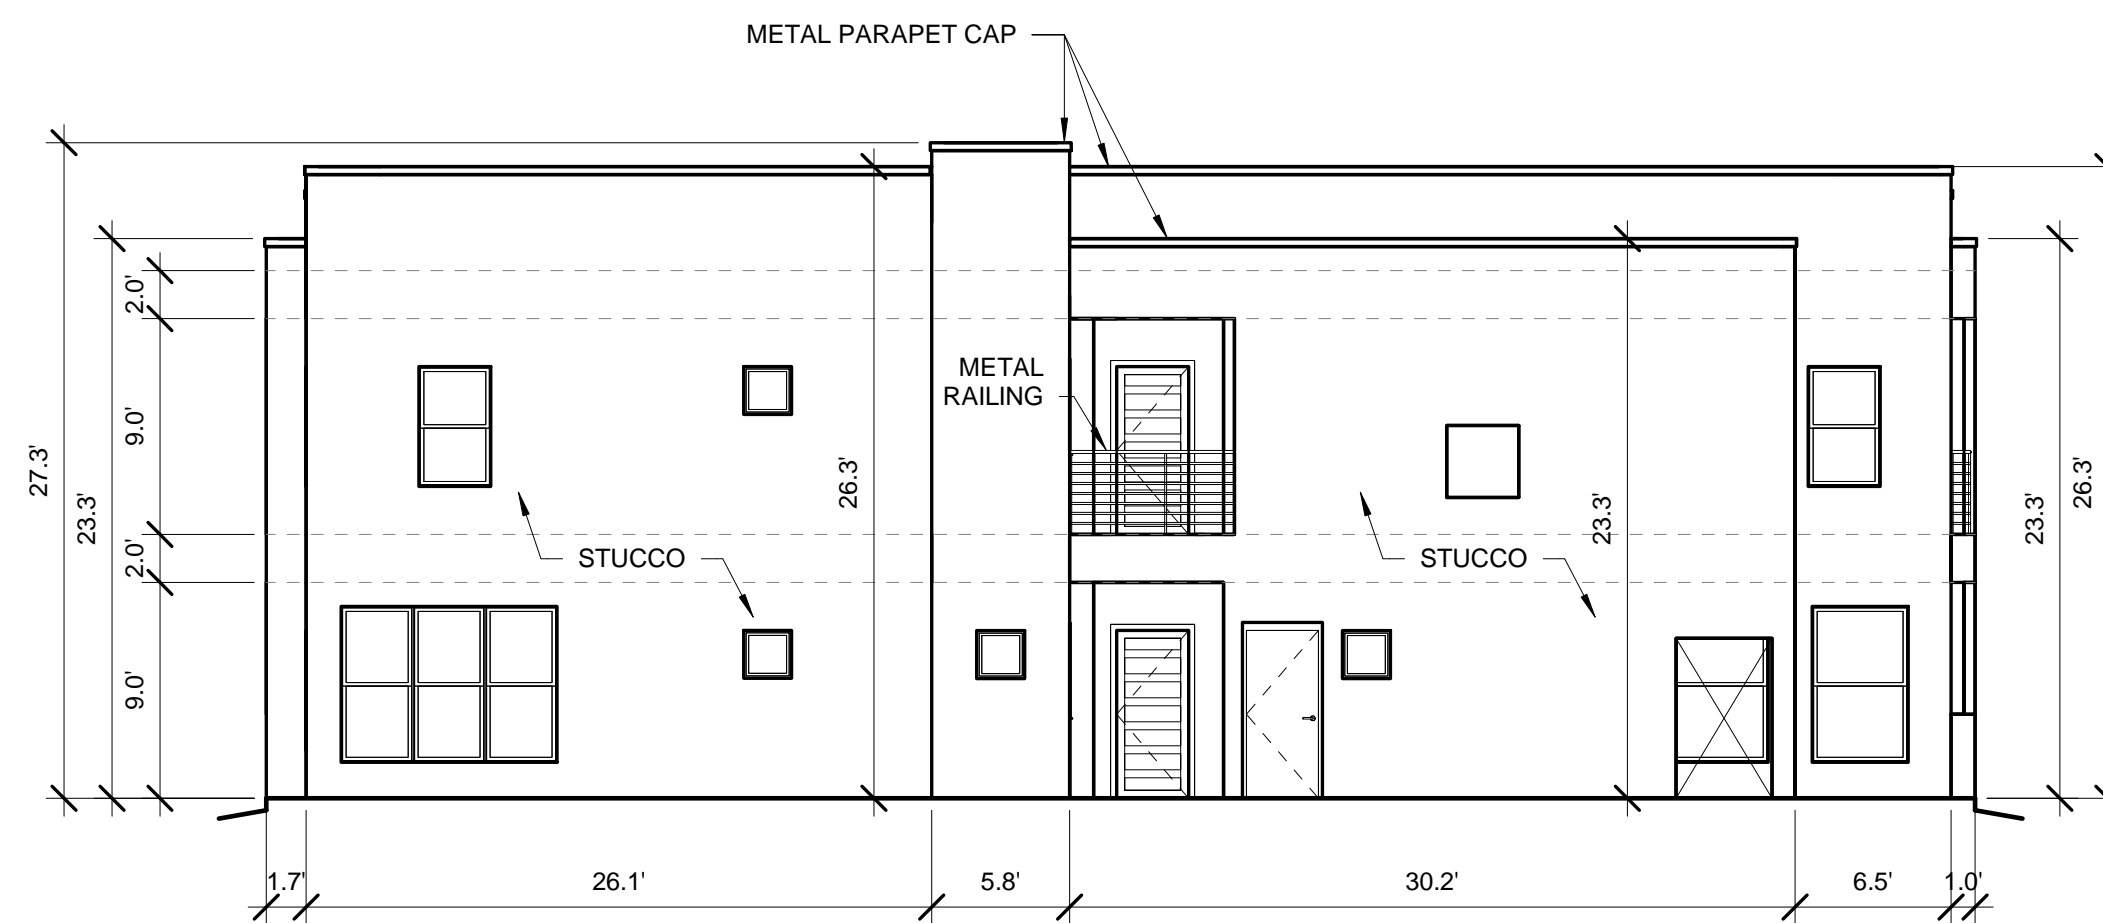

BUILDING 4 WEST ELEVATION

1/8" = 1'-0"

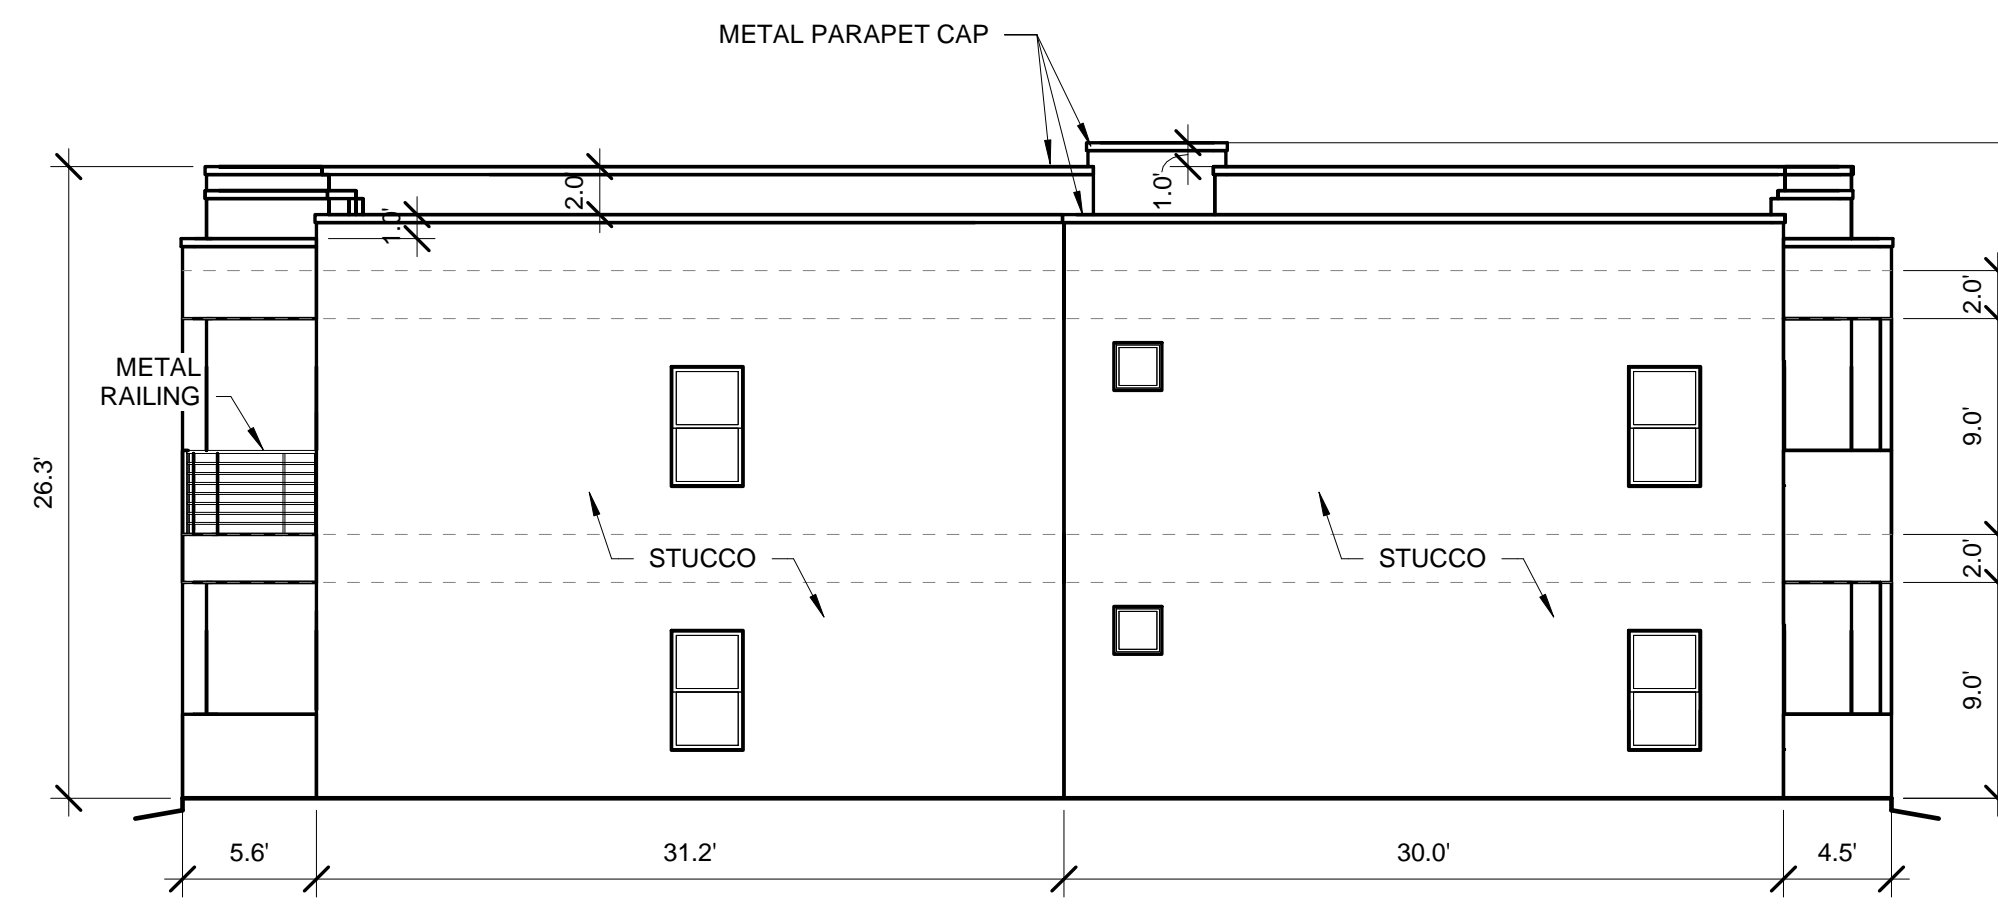

BUILDING 4 EAST ELEVATION

1/8" = 1'-0"


TOTAL GROUND FLOOR FACADE = 600 SF
GLAZING = 123 SF
123 / 600 = .20%


WINDOWS SHALL BE RECESSED 2 INCHES AS PER 14-16-5-11(C)(2)
PROVIDE LOW-E GLAZING AT ALL WEST FACING FACADES PER IDO 14-16-5-11 (D)(2)(a)(3)
PROVIDE FULL SHEILDS AT ALL WALL MOUNTED LIGHT FIXTURES

SCOTT C. ANDERSON
& associates architects
2818 4th St NW, Suite C Albuquerque NM 87107
scott@scaarchitects.com
505.401.7575


**UNIVERESE VIEW APARTMENTS
PERESOSO TRAIL NW
ALBUQUERQUE, NEW MEXICO**

DRAWING TITLE		BUILDING 4 ELEVATIONS	
DESIGNED	Designer	PROJECT NO	18-072
DRAWN	Author	SCALE	1/8" = 1'-0"
CHECKED	Checker	DRAWING NO	
REVIEWED	Designer	A-204	
DATE	05/15/2024		

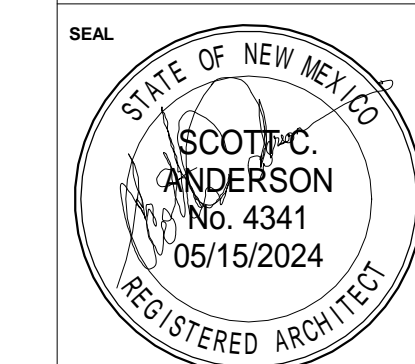


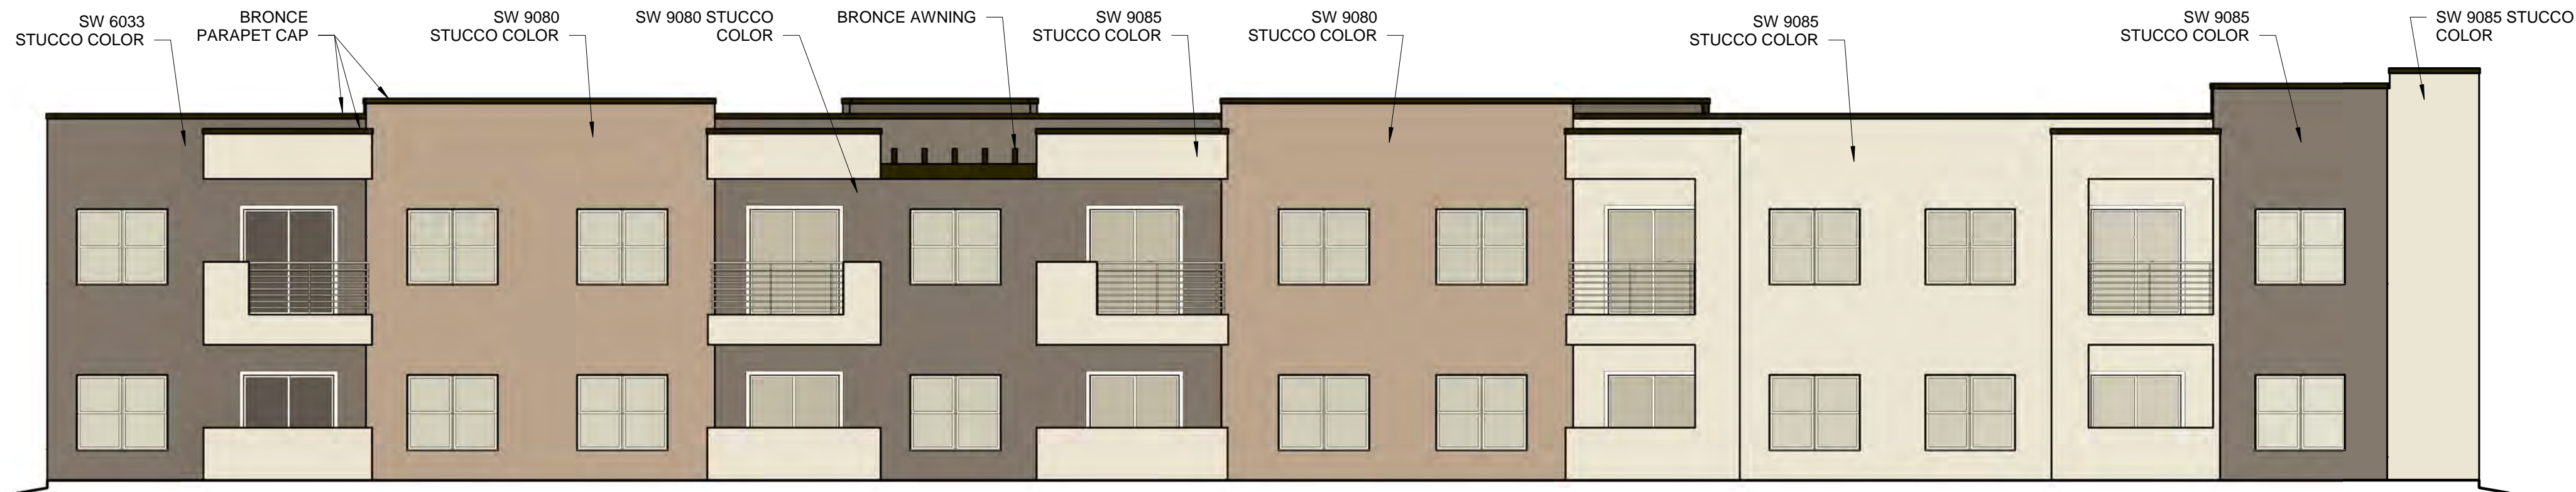


BUILDING 4 NORTH COLOR ELEVATION
1/8" = 1'-0"

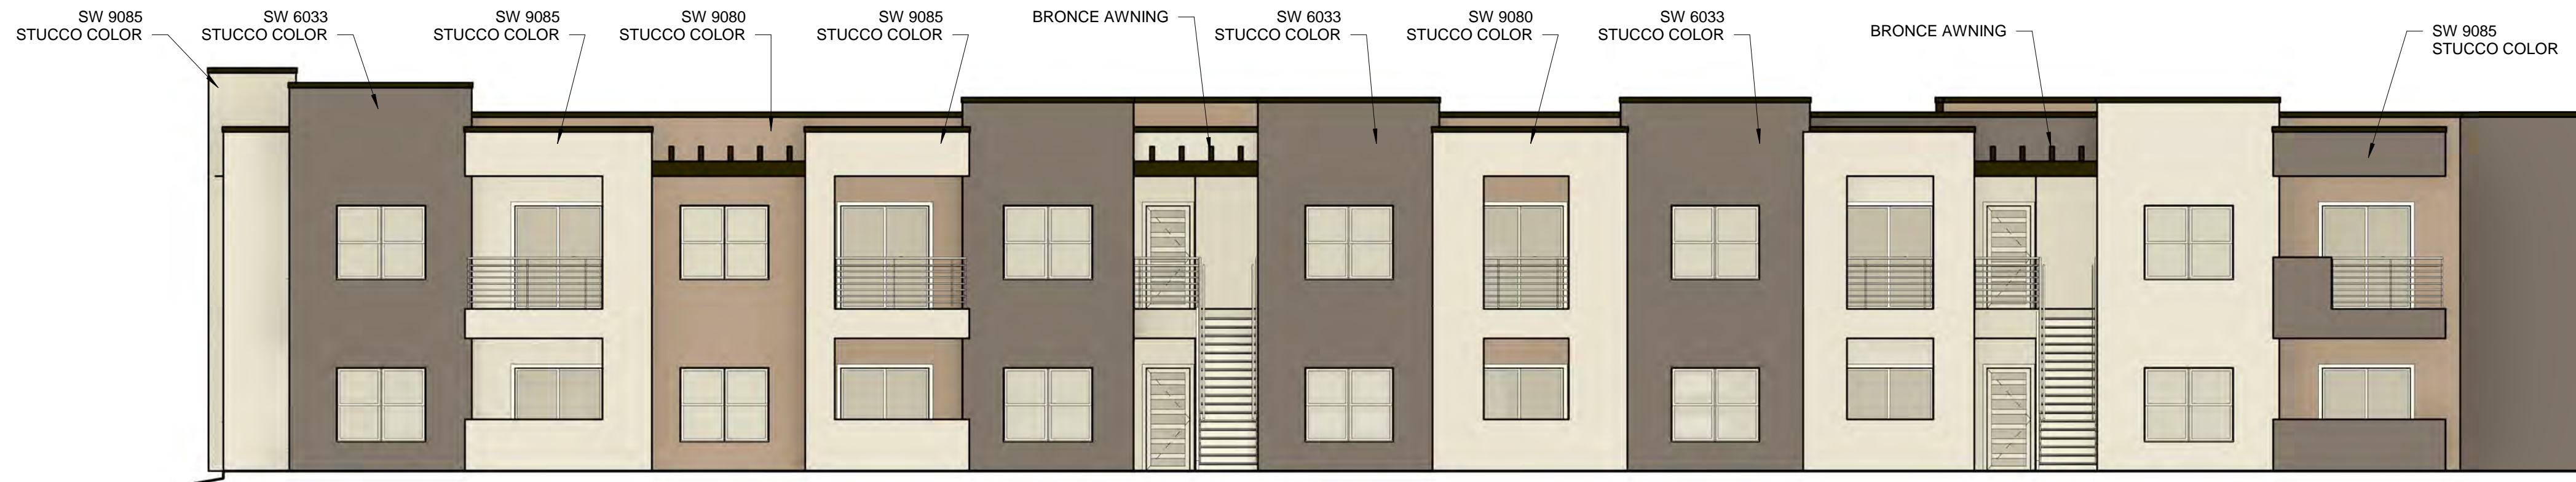

BUILDING 4 SOUTH COLOR ELEVATION
1/8" = 1'-0"

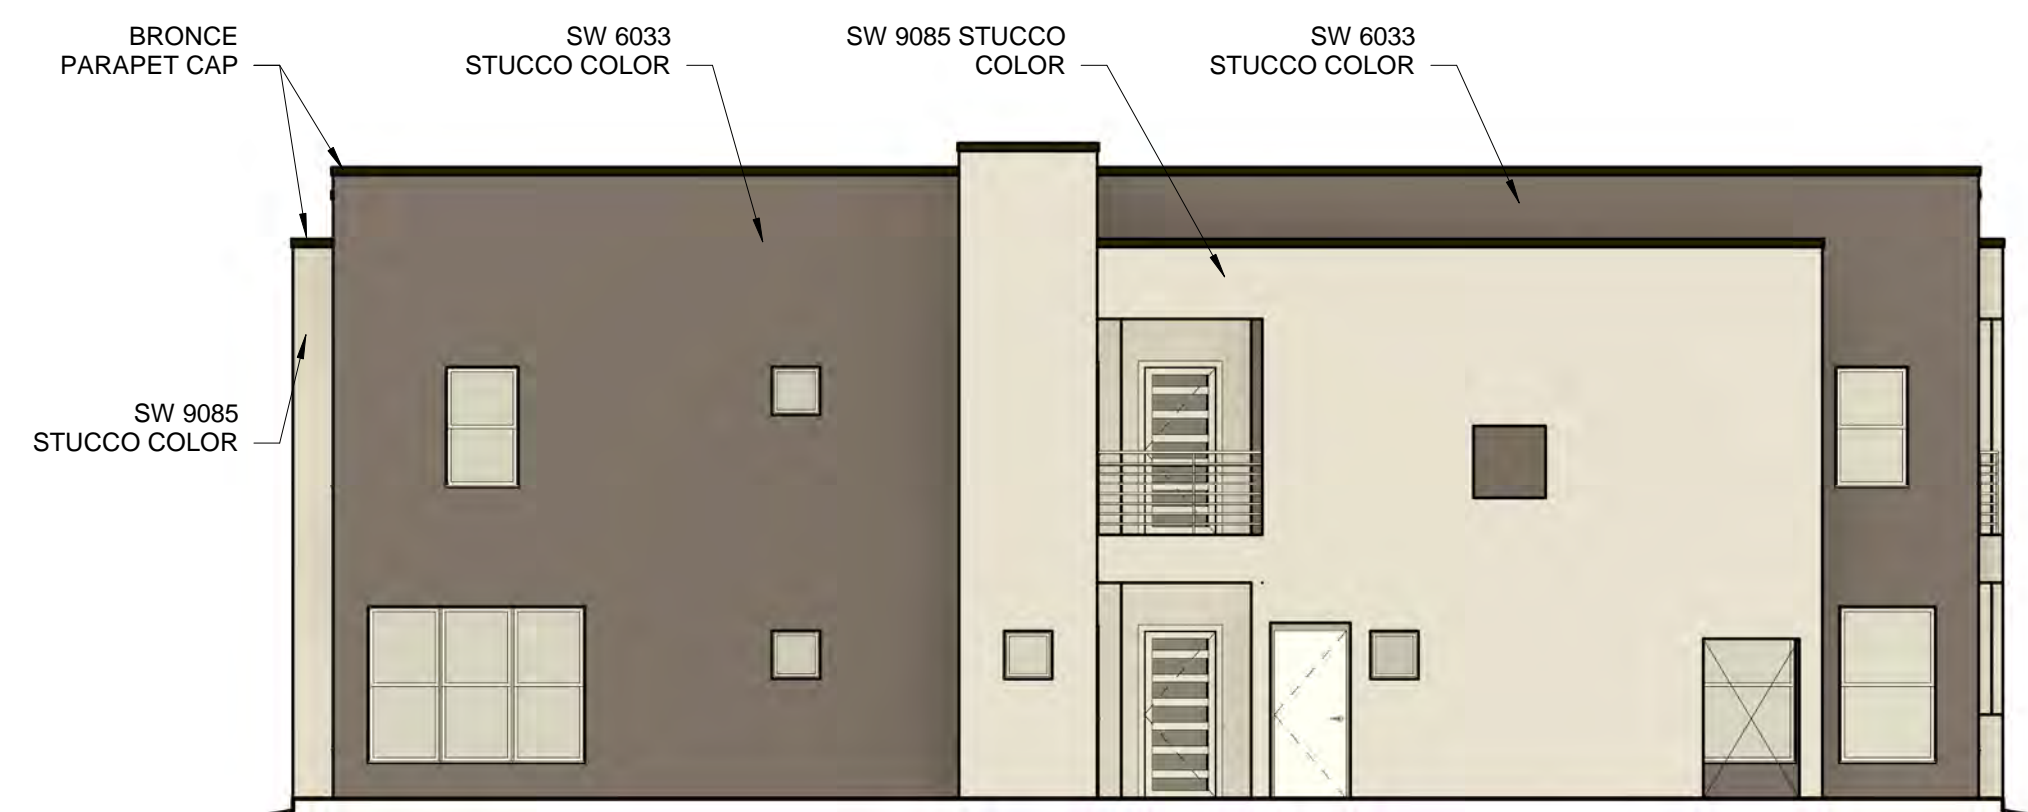

BUILDING 4 WEST COLOR ELEVATION
1/8" = 1'-0"

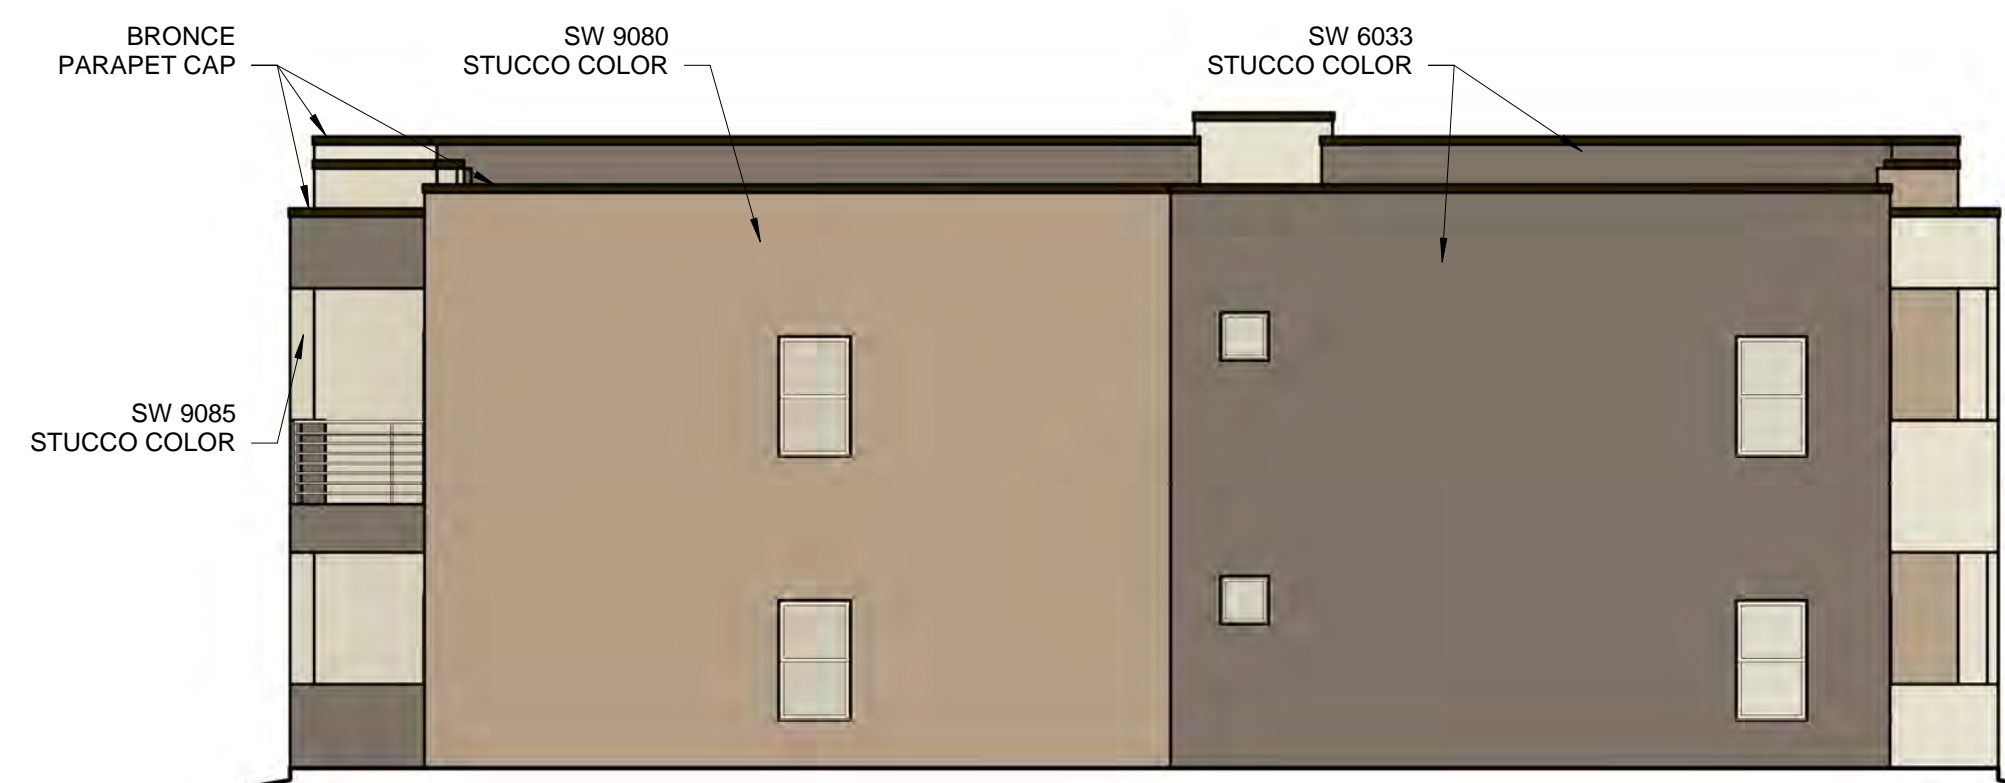

BUILDING 4 EAST COLOR ELEVATION
1/8" = 1'-0"


WINDOWS SHALL BE RECESSED 2 INCHES AS PER 14-16-5-11(C)(2)
 PROVIDE LOW-E GLAZING AT ALL WEST FACING FACADES PER IDO 14-16-5-11 (D)(2)(a)(3)
 PROVIDE FULL SHEILDS AT ALL WALL MOUNTED LIGHT FIXTURES

SCOTT C. ANDERSON
 & associates architects
 2818 4th St NW, Suite C Albuquerque NM 87107
 scott@scaarchitects.com
 505.401.7575

UNIVERESE VIEW APARTMENTS
PERESOSO TRAIL NW
ALBUQUERQUE, NEW MEXICO


DRAWING TITLE
BUILDING 4 COLOR ELEVATIONS

	DESIGNED	Designer	PROJECT NO	18-072
	DRAWN	Author	SCALE	1/8" = 1'-0"
	CHECKED	Checker	DRAWING NO	
	REVIEWED	Designer		A-204.C
	DATE	05/15/2024		

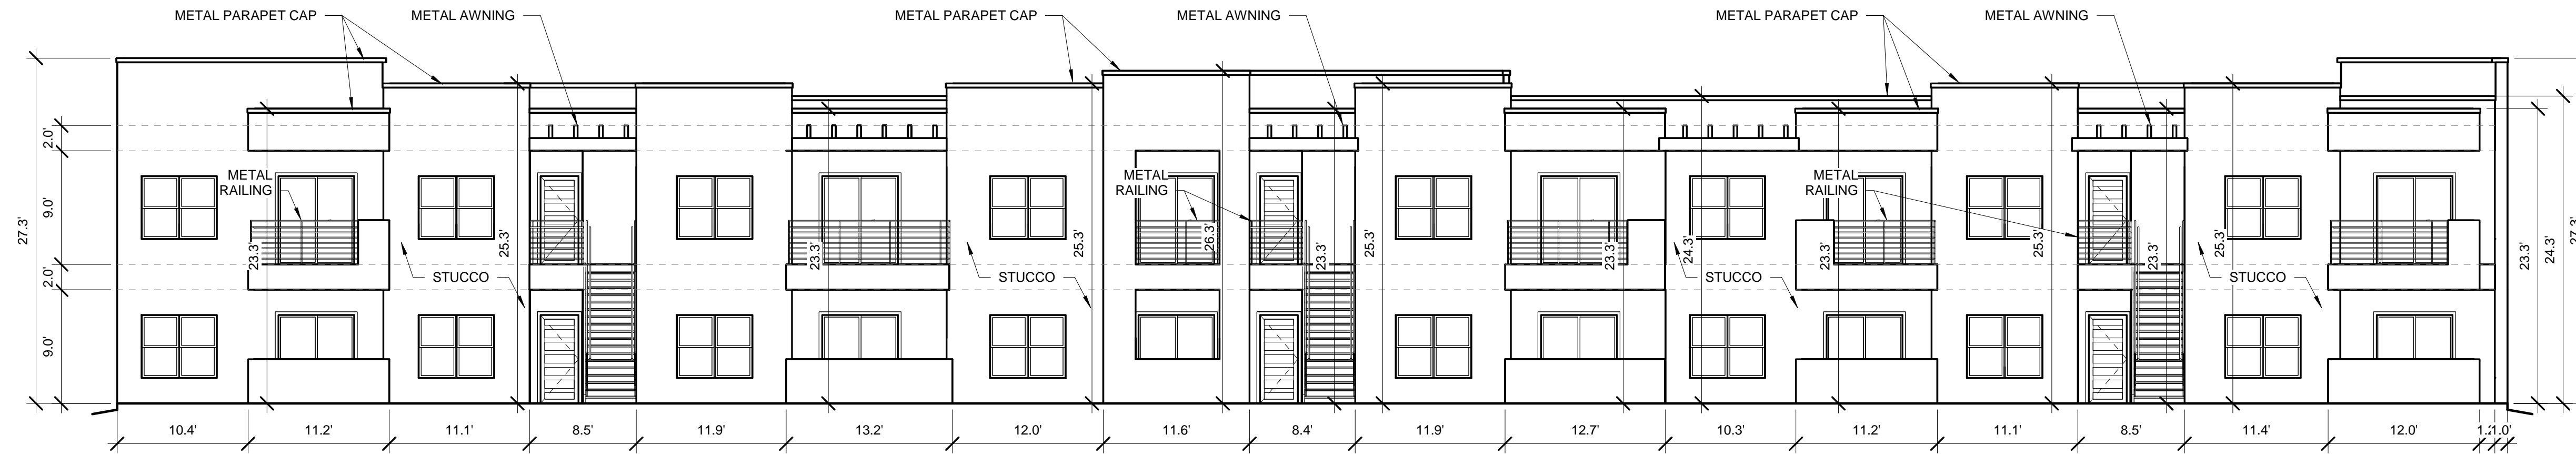


BUILDING 5 SOUTH ELEVATION

1/8" = 1'-0"

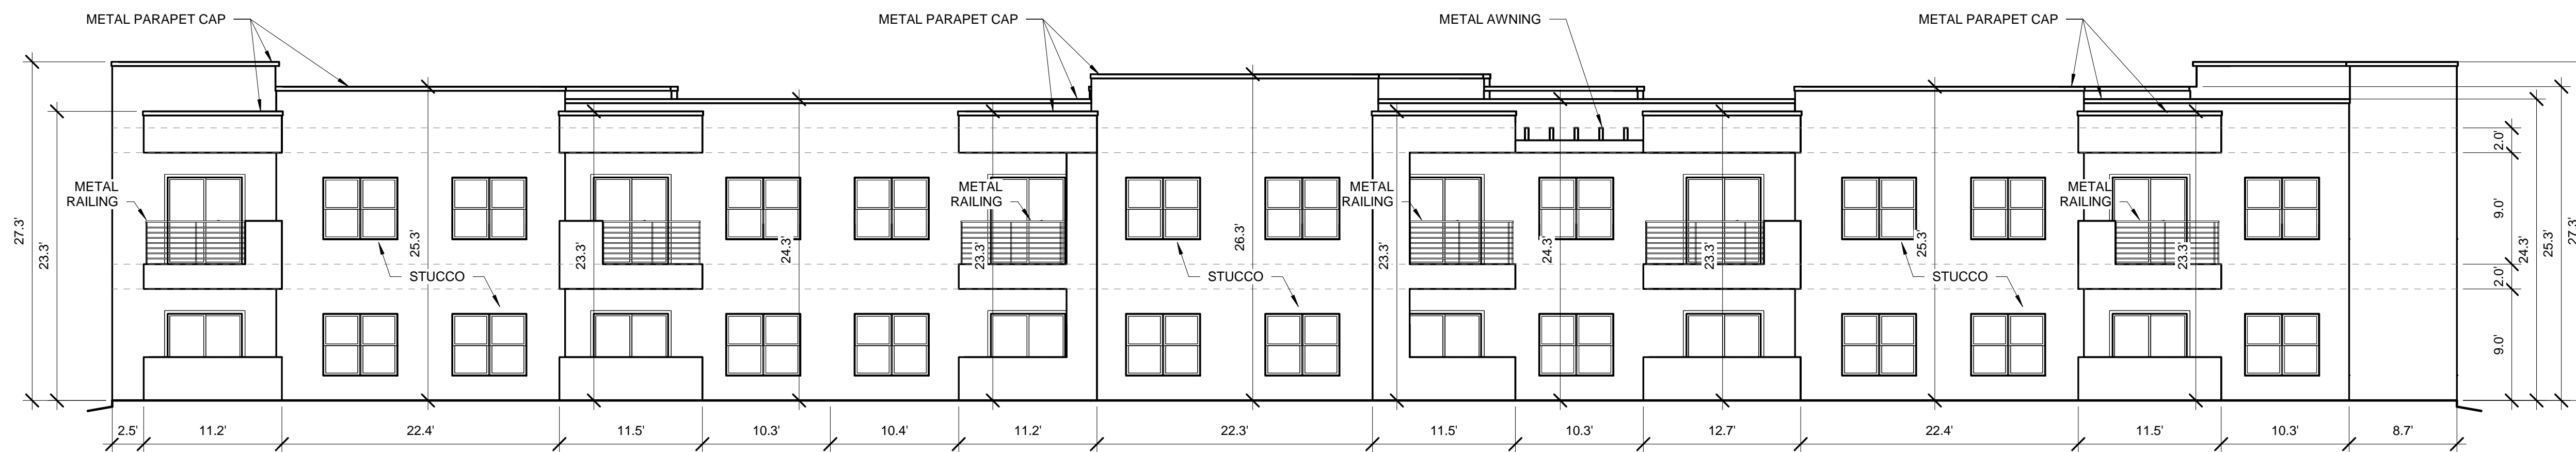


BUILDING 5 NORTH ELEVATION

1/8" = 1'-0"

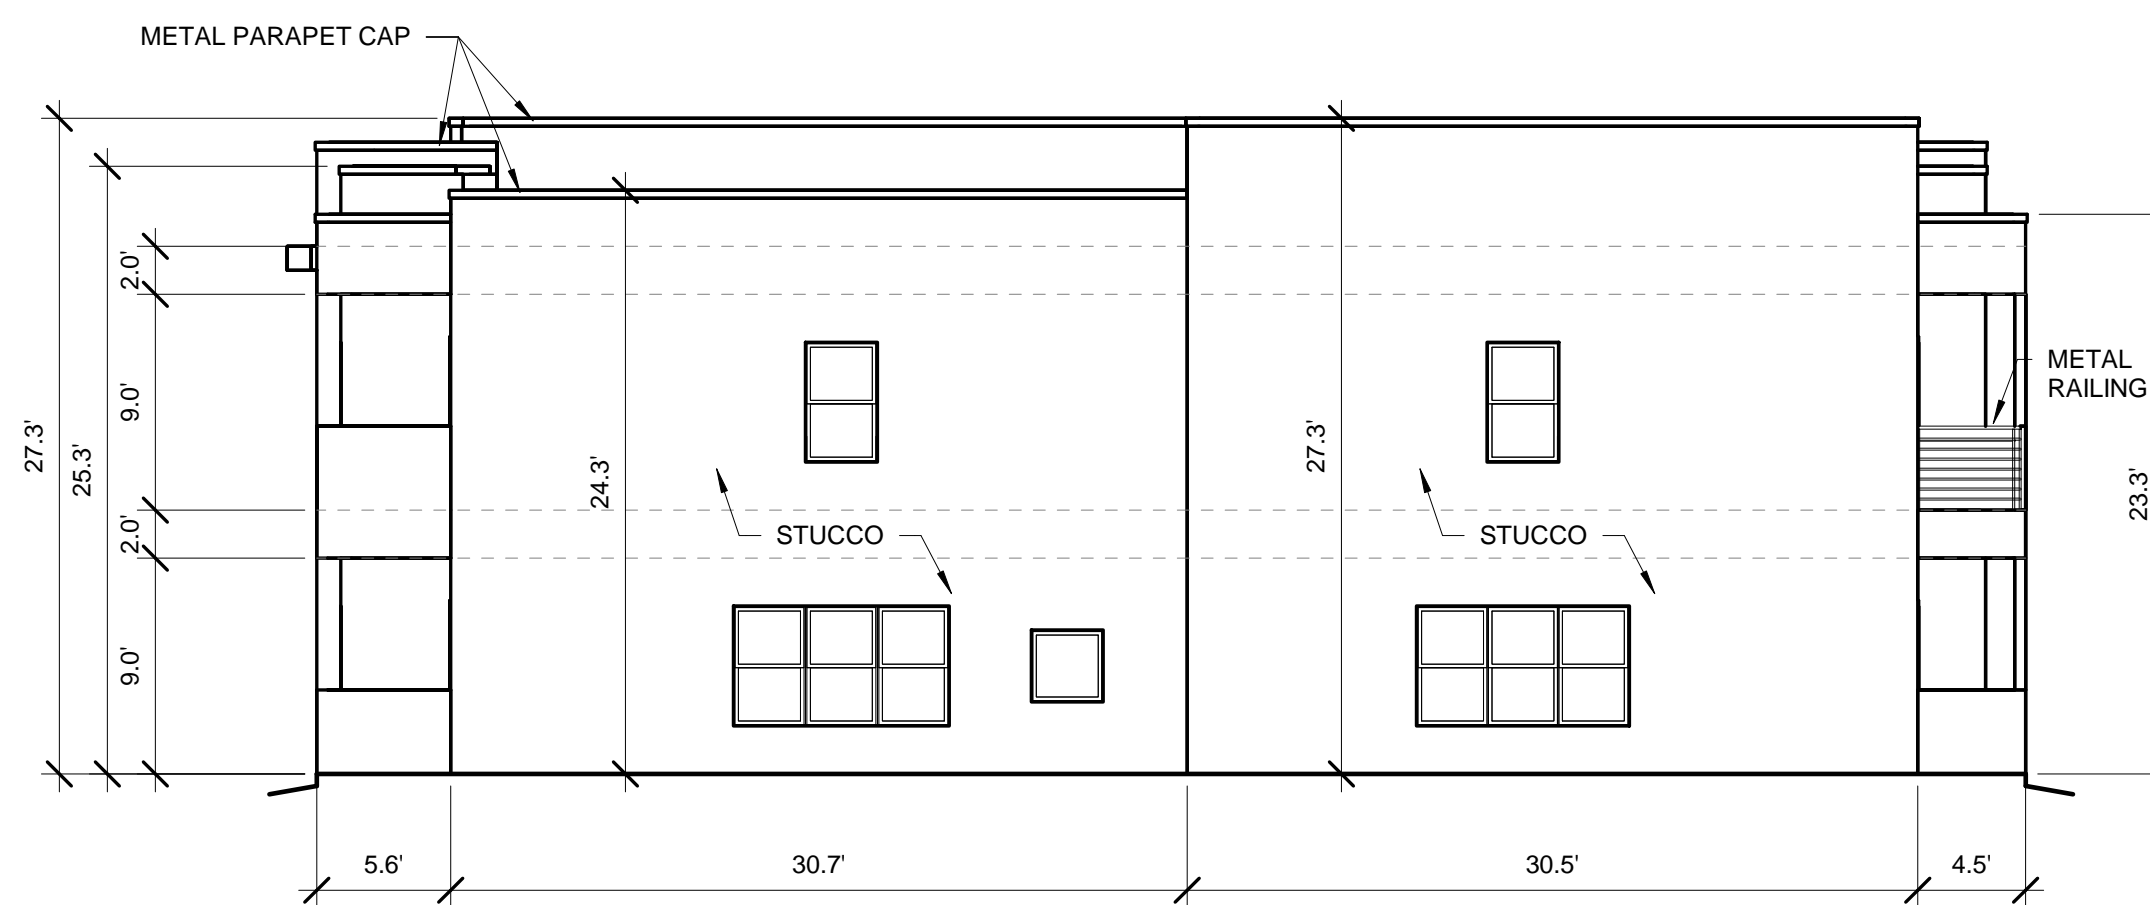

BUILDING 5 EAST ELEVATION

1/8" = 1'-0"

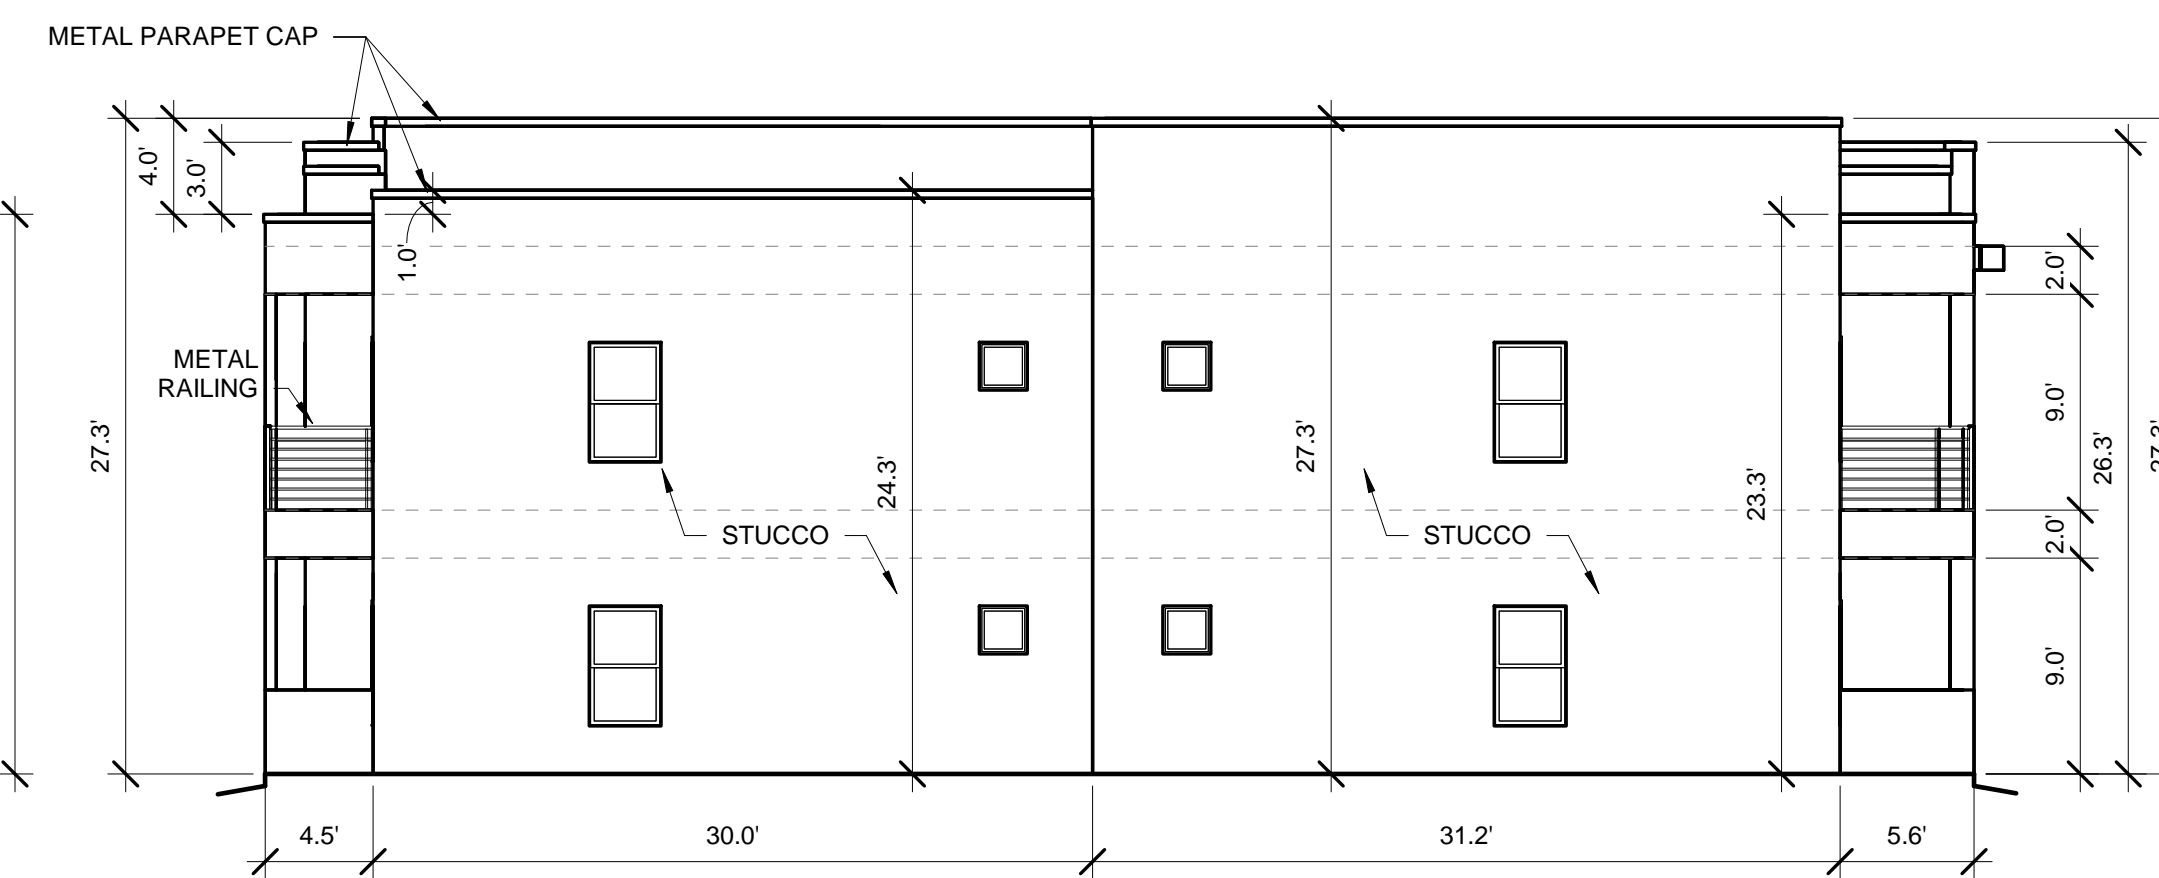

BUILDING 5 WEST ELEVATION

1/8" = 1'-0"

TOTAL GROUND FLOOR FACADE = 550.50 SF
GLAZING = 117 SF
117 / 550.50 = 21%


WINDOWS SHALL BE RECESSED 2 INCHES AS PER 14-16-5-11(C)(2)
PROVIDE LOW-E GLAZING AT ALL WEST FACING FACADES PER IDO 14-16-5-11 (D)(2)(a)(3)
PROVIDE FULL SHEILDS AT ALL WALL MOUNTED LIGHT FIXTURES

SCOTT C. ANDERSON
& associates architects
2818 4th St NW, Suite C Albuquerque NM 87107
scott@scaarchitects.com
505.401.7575

**UNIVERESE VIEW APARTMENTS
PERESOSO TRAIL NW
ALBUQUERQUE, NEW MEXICO**


DRAWING TITLE
BUILDING 5 ELEVATIONS

	DESIGNED Designer	PROJECT NO. 18-072
	DRAWN Author	SCALE 1/8" = 1'-0"
	CHECKED Checker	DRAWING NO.
	REVIEWED Designer	A-205
	DATE 05/15/2024	

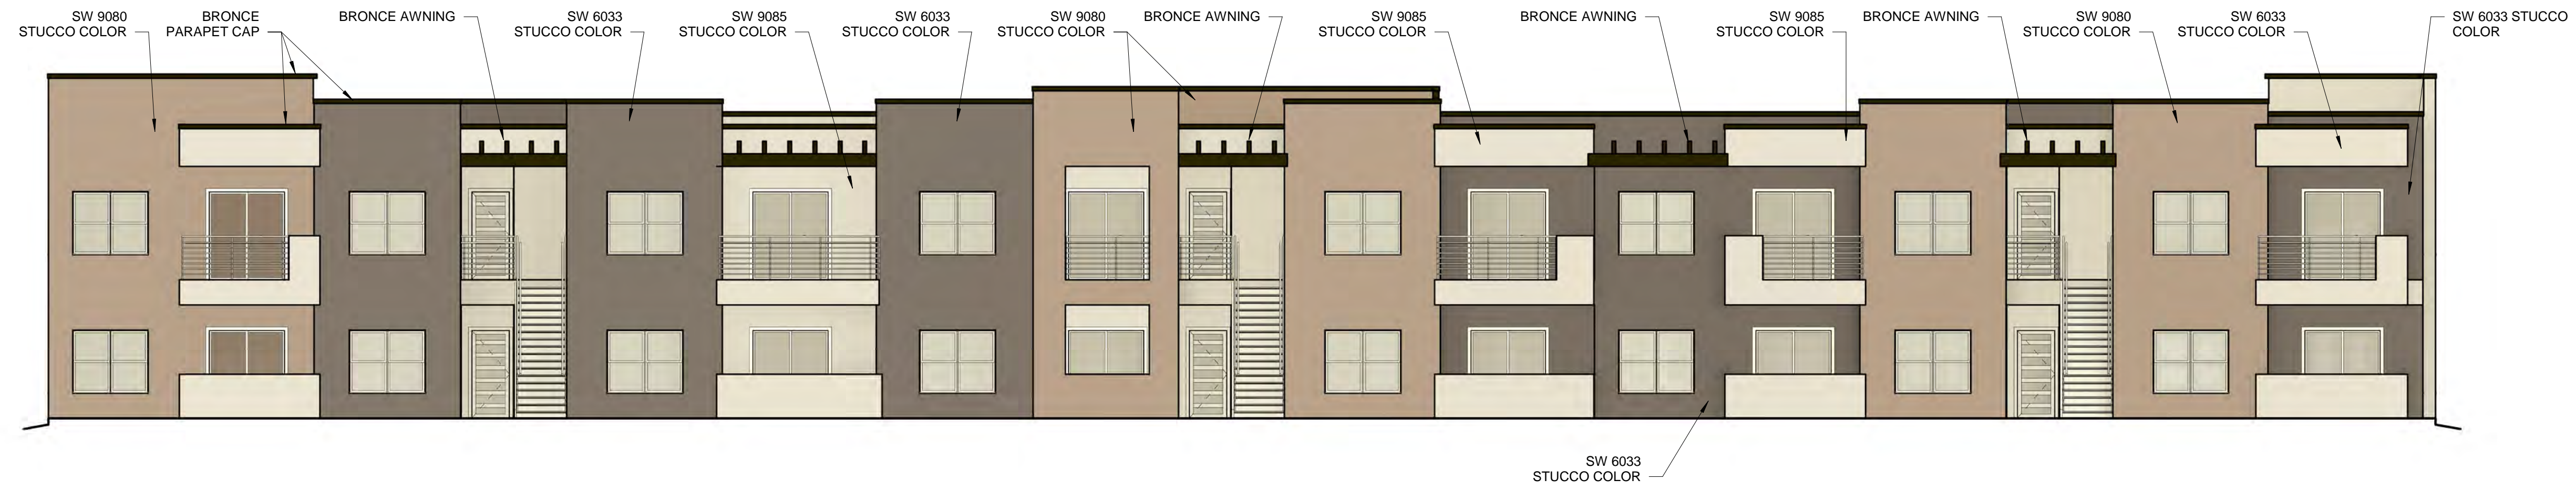


BUILDING 5 SOUTH COLOR ELEVATION

1/8" = 1'-0"

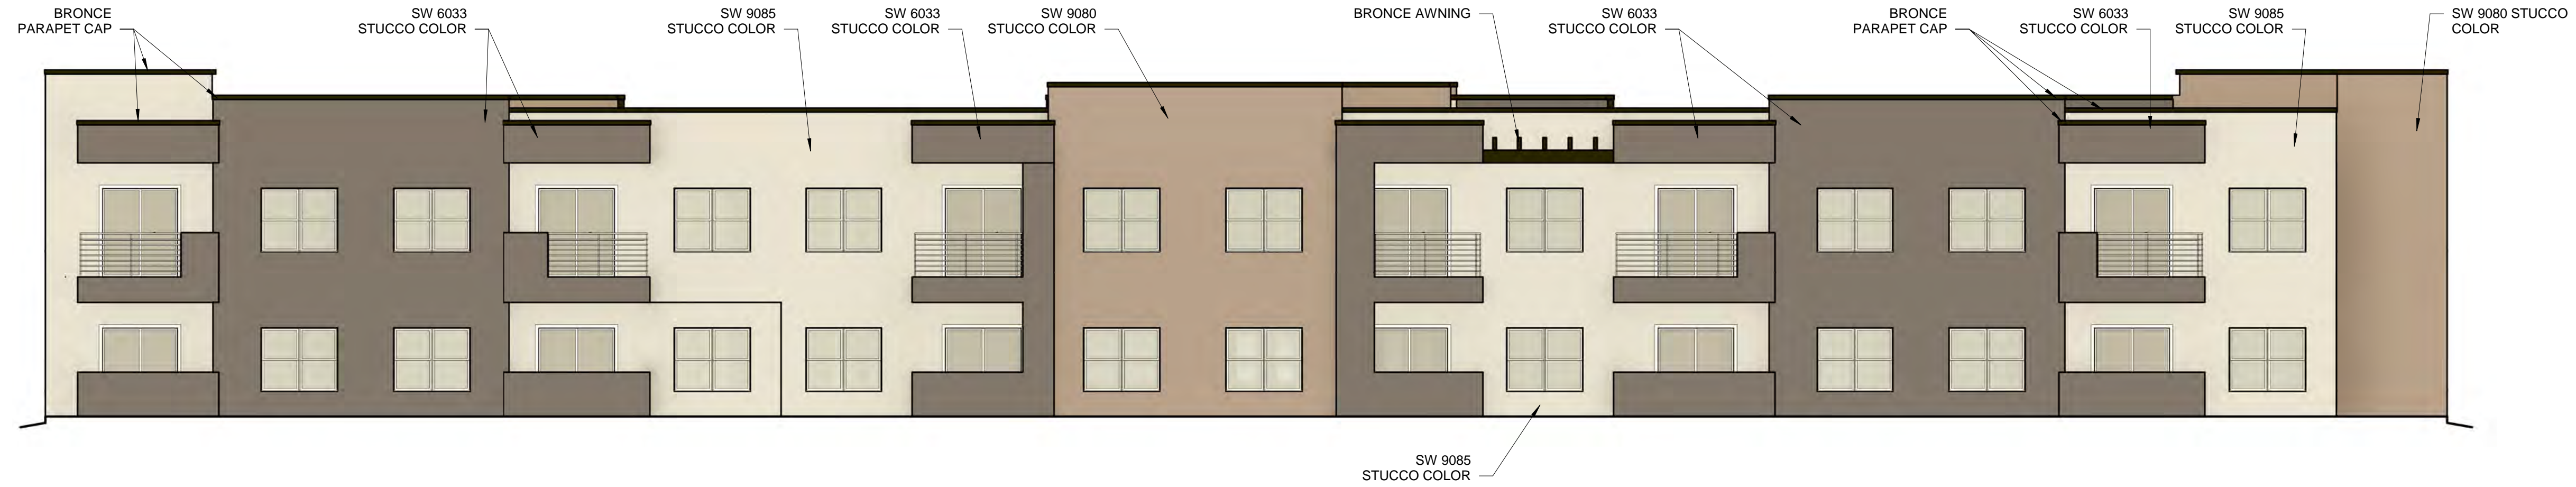

BUILDING 5 NORTH COLOR ELEVATION

1/8" = 1'-0"

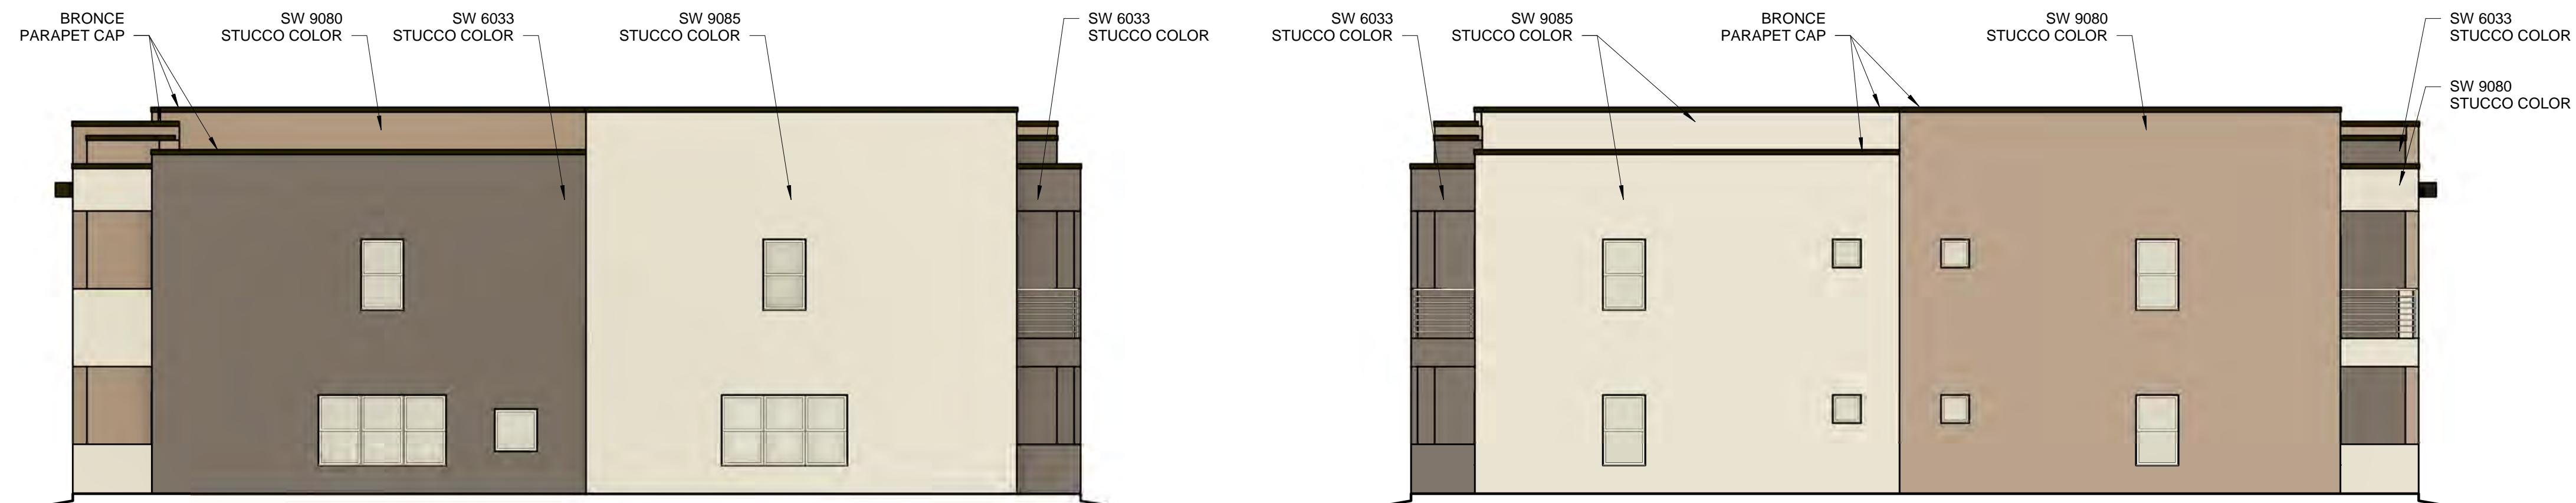

BUILDING 5 EAST COLOR ELEVATION

1/8" = 1'-0"

BUILDING 5 WEST COLOR ELEVATION

1/8" = 1'-0"


WINDOWS SHALL BE RECESSED 2 INCHES AS PER 14-16-5-11(C)(2)
 PROVIDE LOW-E GLAZING AT ALL WEST FACING FACADES PER IDO 14-16-5-11 (D)(2)(a)(3)
 PROVIDE FULL SHEILDS AT ALL WALL MOUNTED LIGHT FIXTURES

SCOTT C. ANDERSON
 & associates architects
 2818 4th St NW, Suite C Albuquerque NM 87107
 scott@scaarchitects.com
 505.401.7575

UNIVERESE VIEW APARTMENTS
PERESOSO TRAIL NW
ALBUQUERQUE, NEW MEXICO


DRAWING TITLE
BUILDING 5 COLOR ELEVATIONS

	DESIGNED	Designer	PROJECT NO	18-072
	DRAWN	Author	SCALE	1/8" = 1'-0"
	CHECKED	Checker	DRAWING NO	
	REVIEWED	Designer		A-205.C
	DATE	05/15/2024		

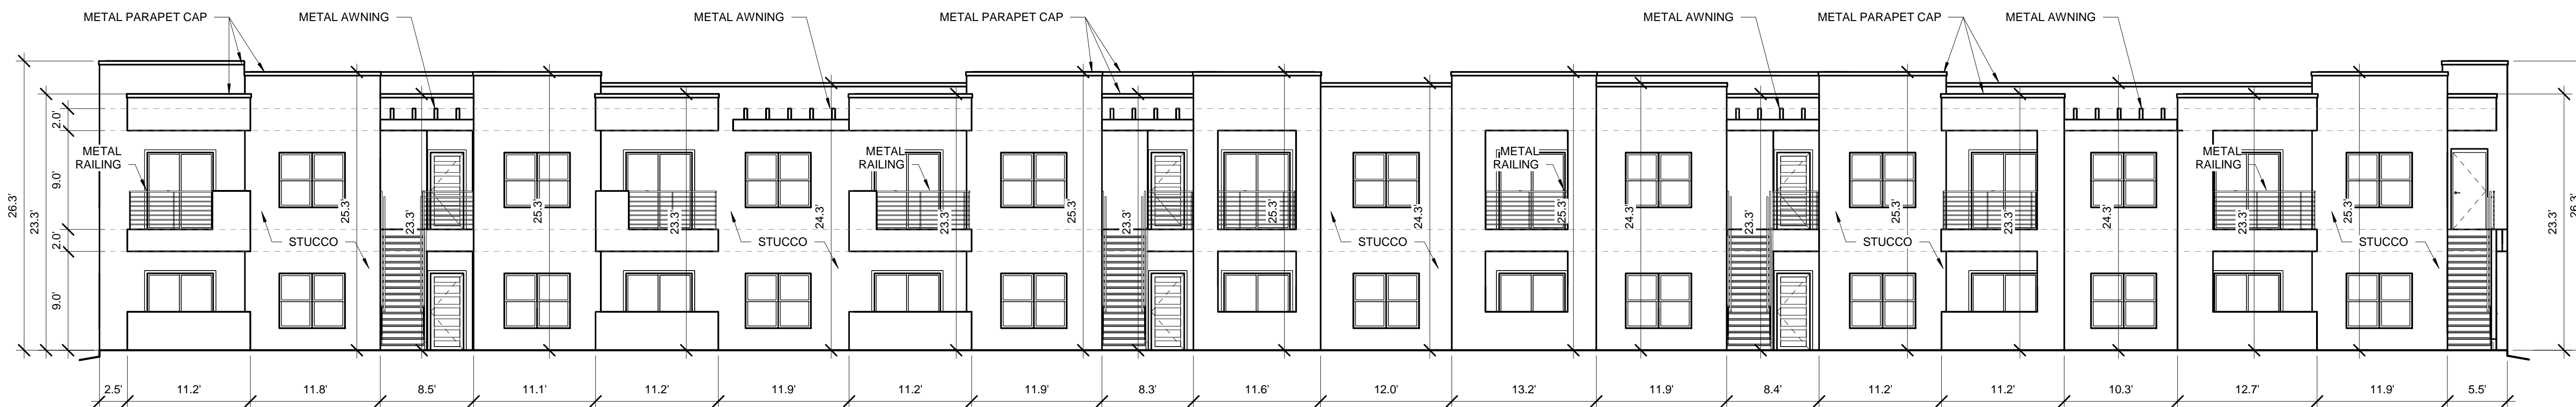


BUILDING 6 NORTH ELEVATION

1/8" = 1'-0"

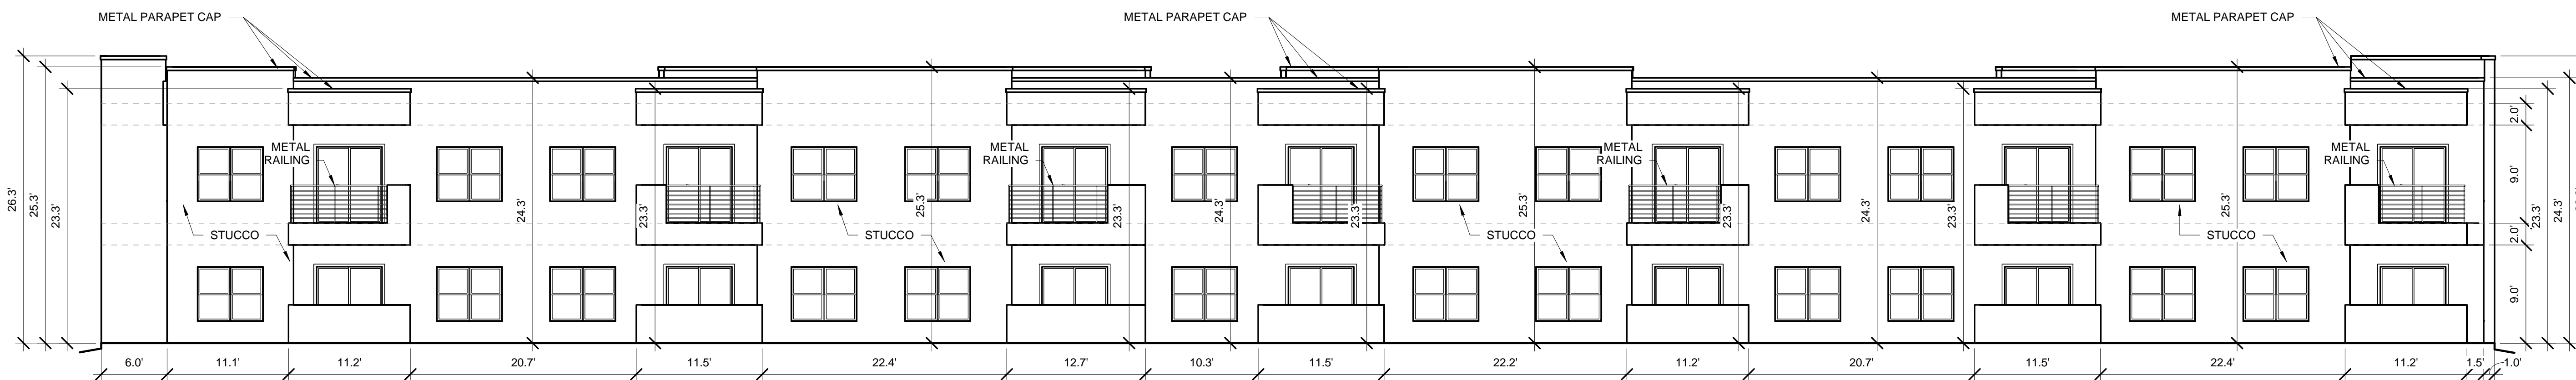


BUILDING 6 SOUTH ELEVATION

1/8" = 1'-0"

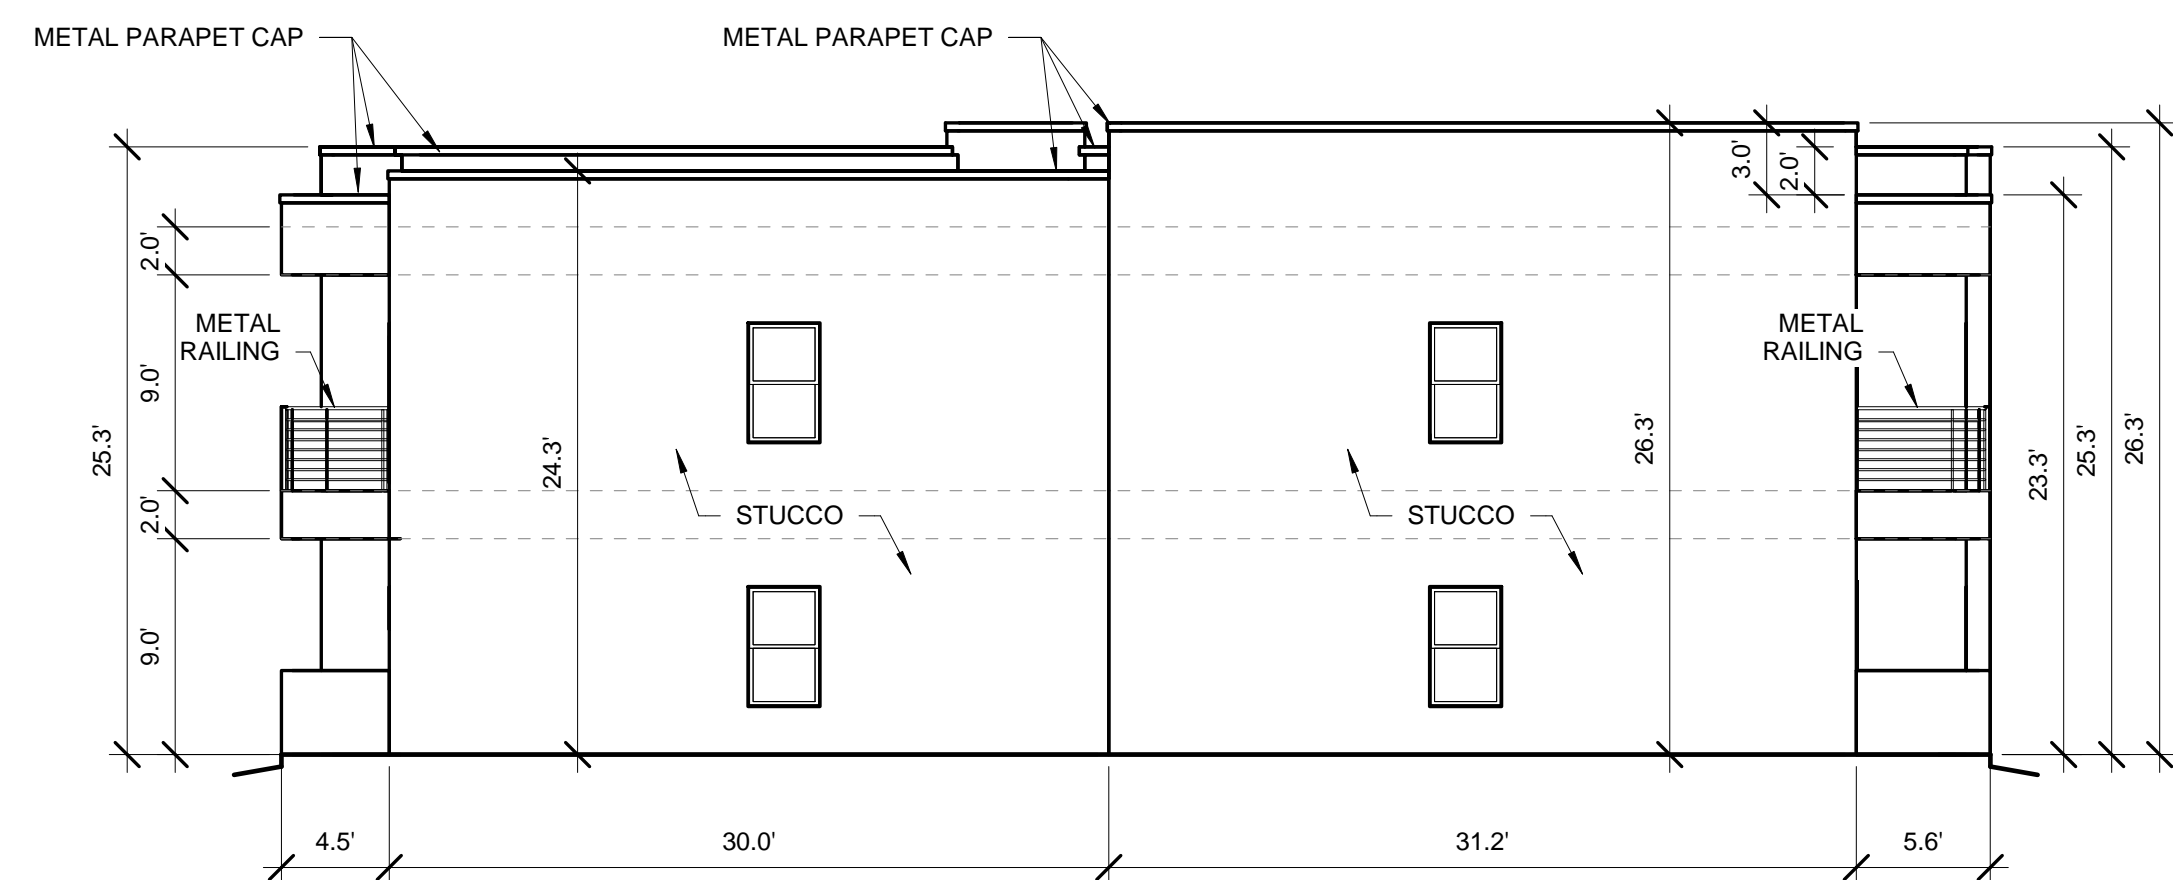

BUILDING 6 EAST ELEVATION

1/8" = 1'-0"

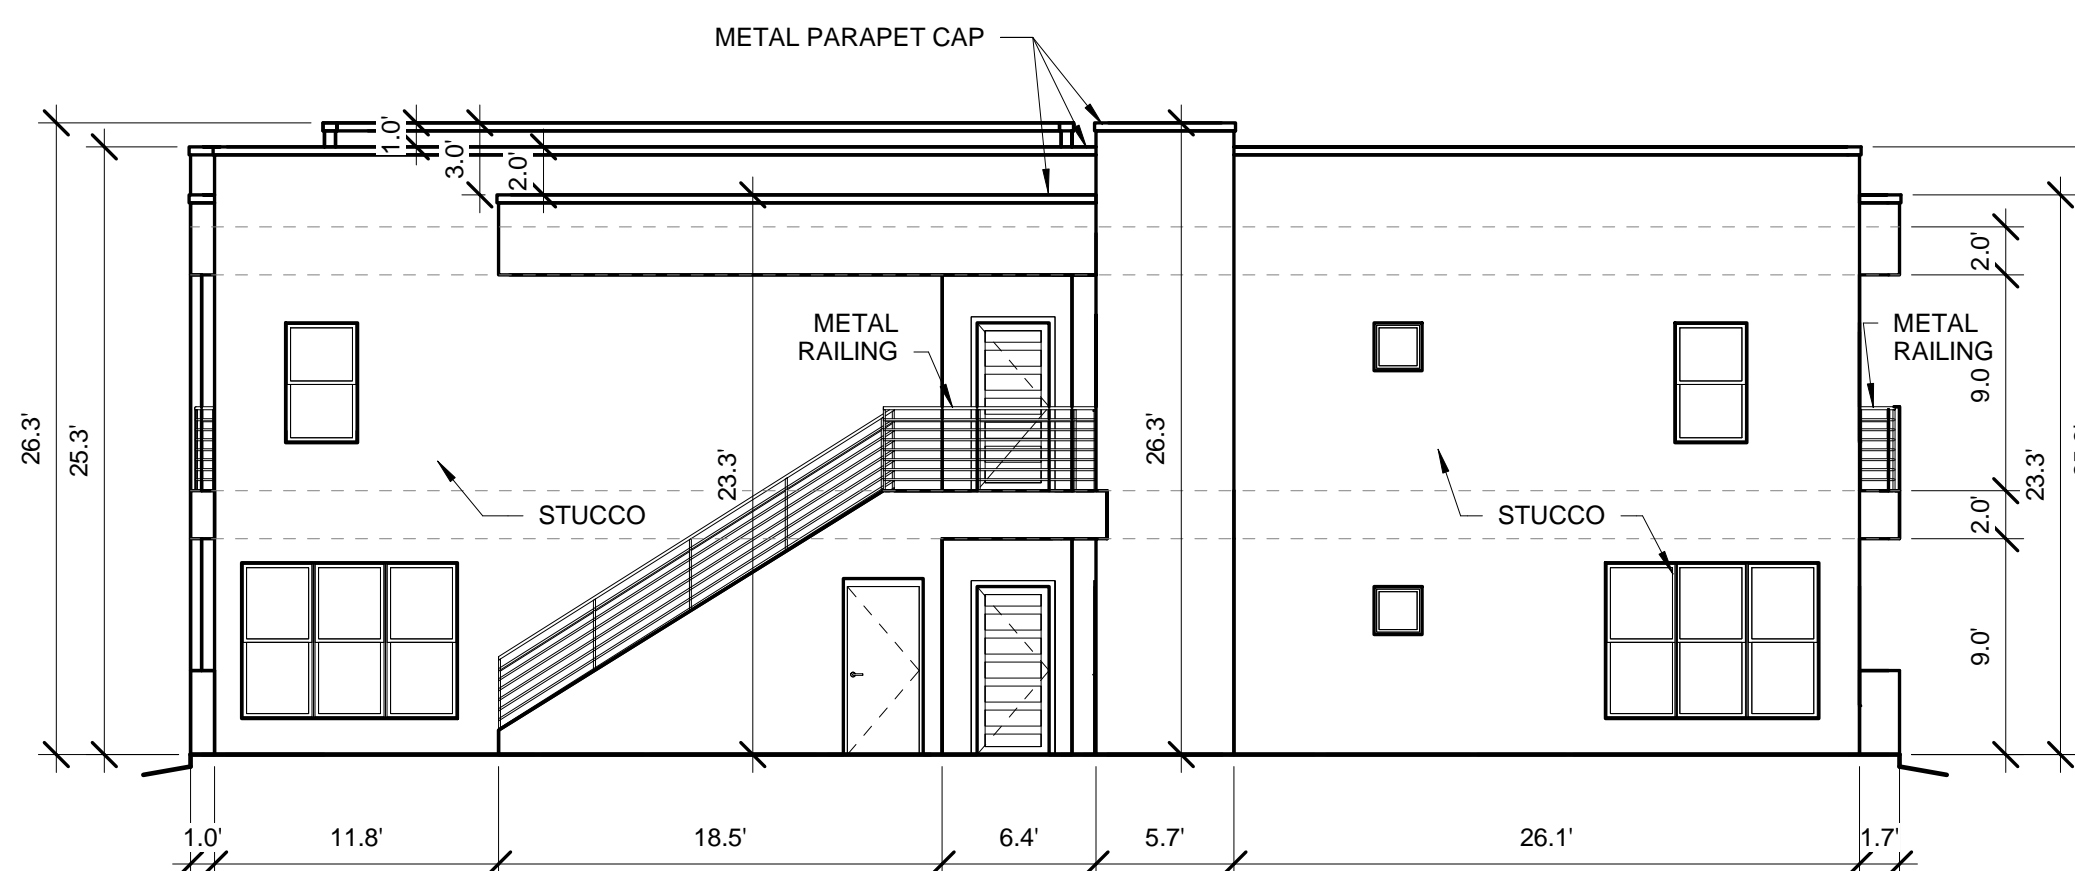

BUILDING 6 WEST ELEVATION

1/8" = 1'-0"


TOTAL GROUND FLOOR FACADE = 600 SF
GLAZING = 120 SF
120 / 600 = 20%


WINDOWS SHALL BE RECESSED 2 INCHES AS PER 14-16-5-11(C)(2)
PROVIDE LOW-E GLAZING AT ALL WEST FACING FACADES PER IDO 14-16-5-11 (D)(2)(a)(3)
PROVIDE FULL SHEILDS AT ALL WALL MOUNTED LIGHT FIXTURES

SCOTT C. ANDERSON
& associates architects
2818 4th St NW, Suite C Albuquerque NM 87107
scott@scaarchitects.com
505.401.7575

**UNIVERESE VIEW APARTMENTS
PERESOSO TRAIL NW
ALBUQUERQUE, NEW MEXICO**


DRAWING TITLE		BUILDING 6 ELEVATIONS	
DESIGNED	Designer	PROJECT NO	18-072
DRAWN	Author	SCALE	1/8" = 1'-0"
CHECKED	Checker	DRAWING NO	
REVIEWED	Designer	A-206	
DATE	05/15/2024		

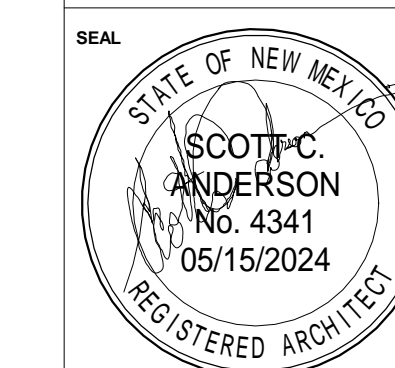

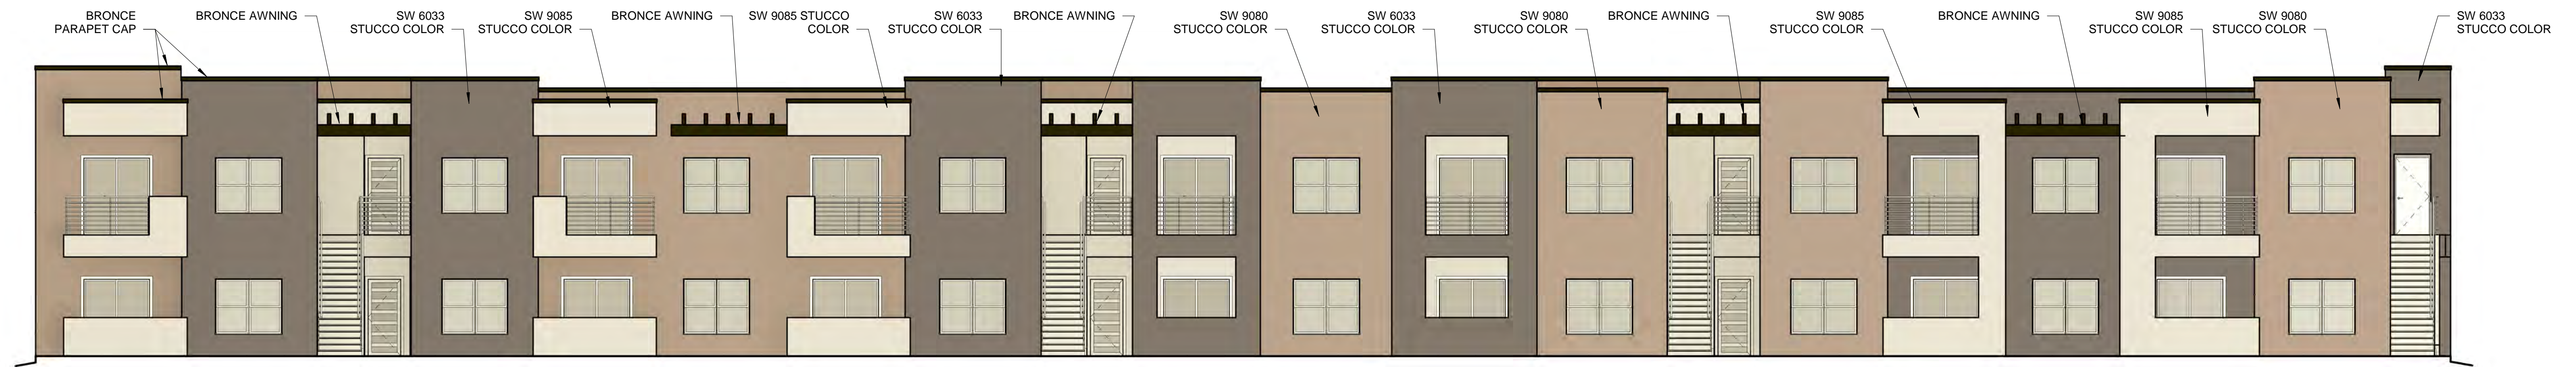


BUILDING 6 NORTH COLOR ELEVATION

1/8" = 1'-0"

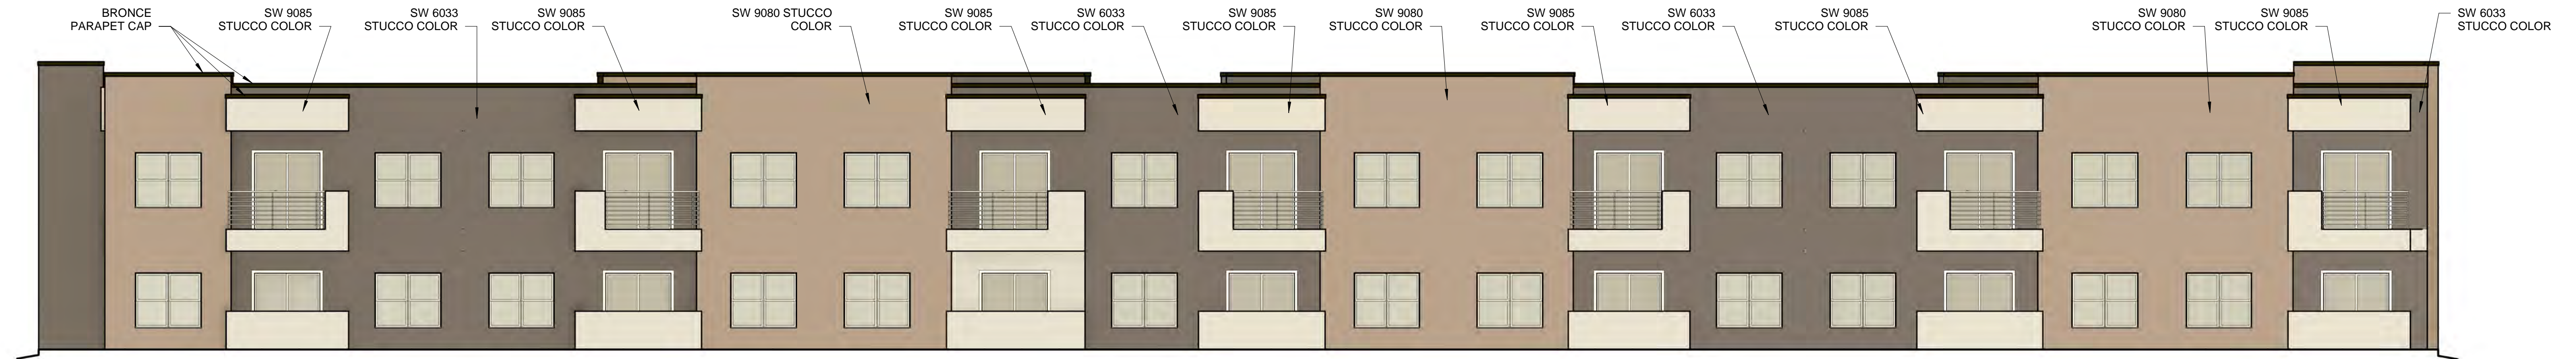


BUILDING 6 SOUTH COLOR ELEVATION

1/8" = 1'-0"

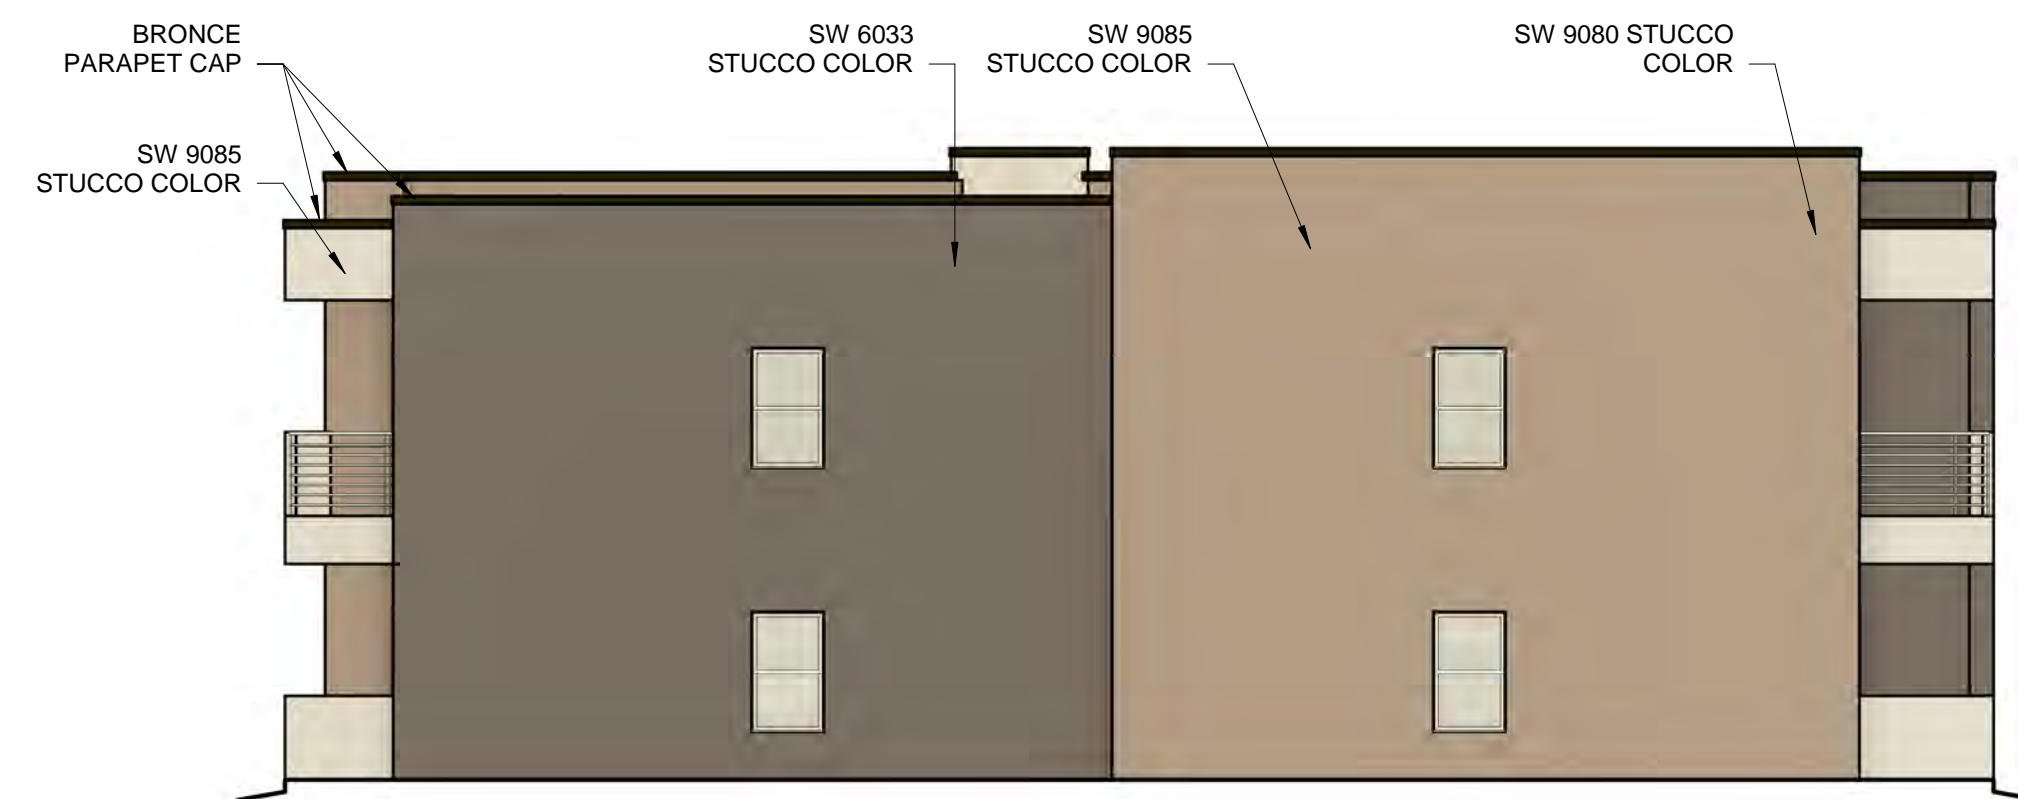

BUILDING 6 EAST COLOR ELEVATION

1/8" = 1'-0"

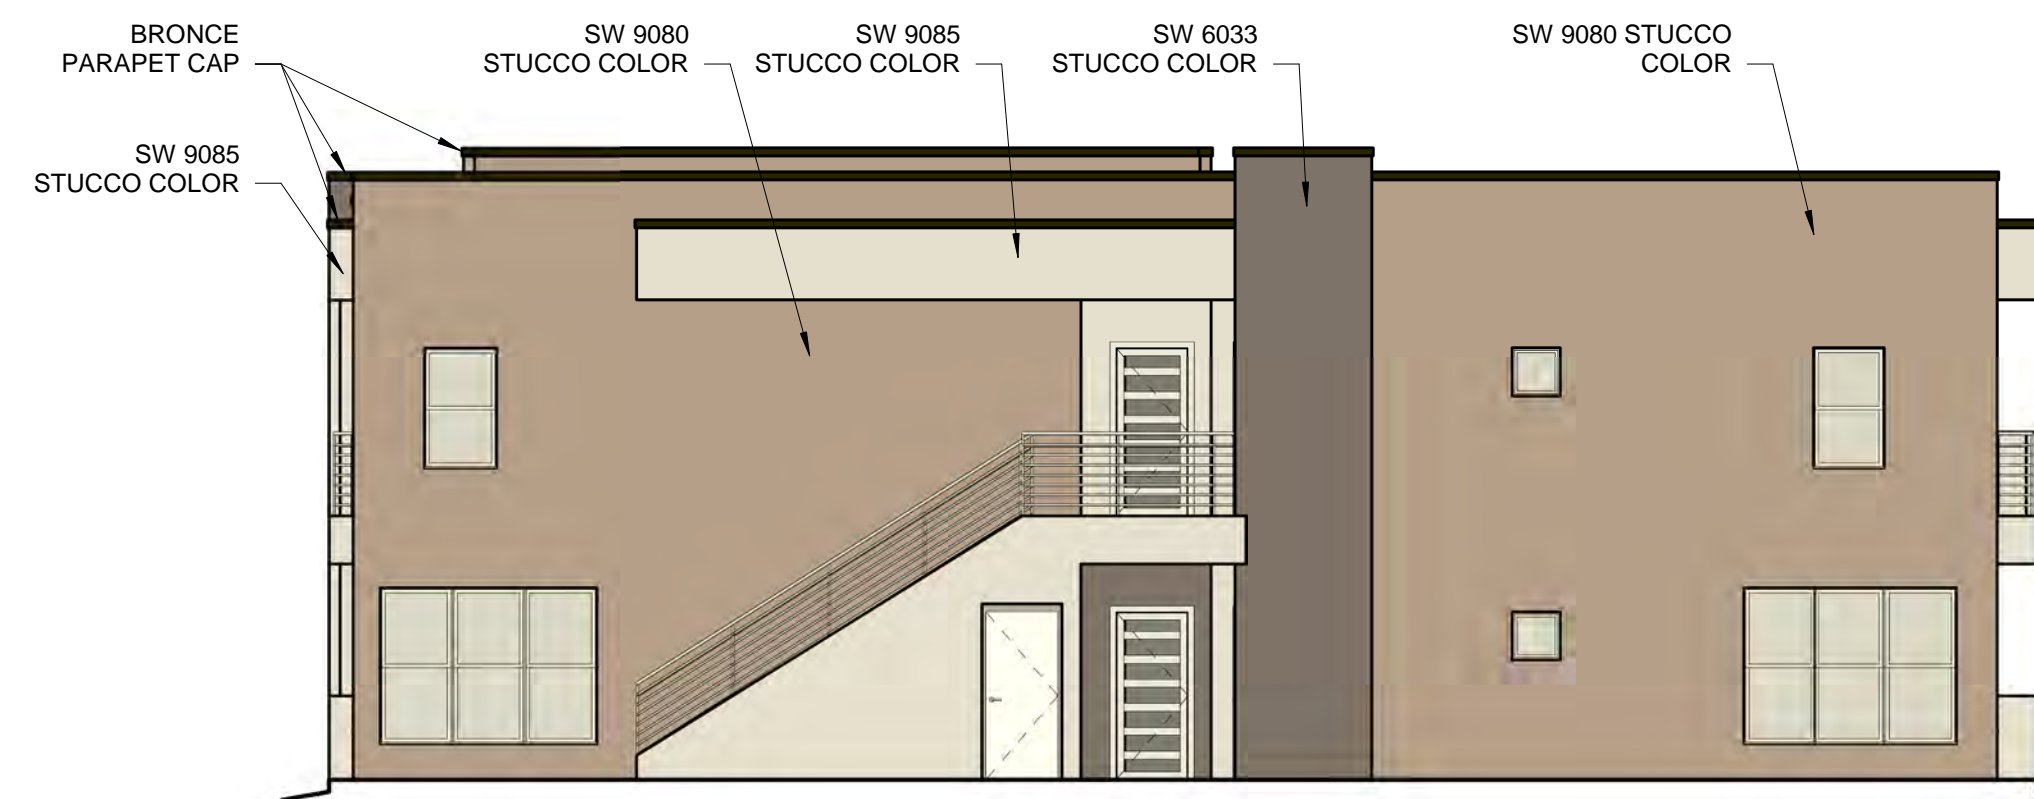

BUILDING 6 WEST COLOR ELEVATION

1/8" = 1'-0"


WINDOWS SHALL BE RECESSED 2 INCHES AS PER 14-16-5-11(C)(2)
 PROVIDE LOW-E GLAZING AT ALL WEST FACING FACADES PER IDO 14-16-5-11 (D)(2)(a)(3)
 PROVIDE FULL SHEILDS AT ALL WALL MOUNTED LIGHT FIXTURES

SCOTT C. ANDERSON
 & associates architects
 2818 4th St NW, Suite C Albuquerque NM 87107
 scott@scaarchitects.com
 505.401.7575

**UNIVERESE VIEW APARTMENTS
 PERESOSO TRAIL NW
 ALBUQUERQUE, NEW MEXICO**


DRAWING TITLE
BUILDING 6 COLOR ELEVATIONS

	DESIGNED	Designer	PROJECT NO	18-072
	DRAWN	Author	SCALE	1/8" = 1'-0"
	CHECKED	Checker	DRAWING NO	
	REVIEWED	Designer		
	DATE	05/15/2024		A-206.C

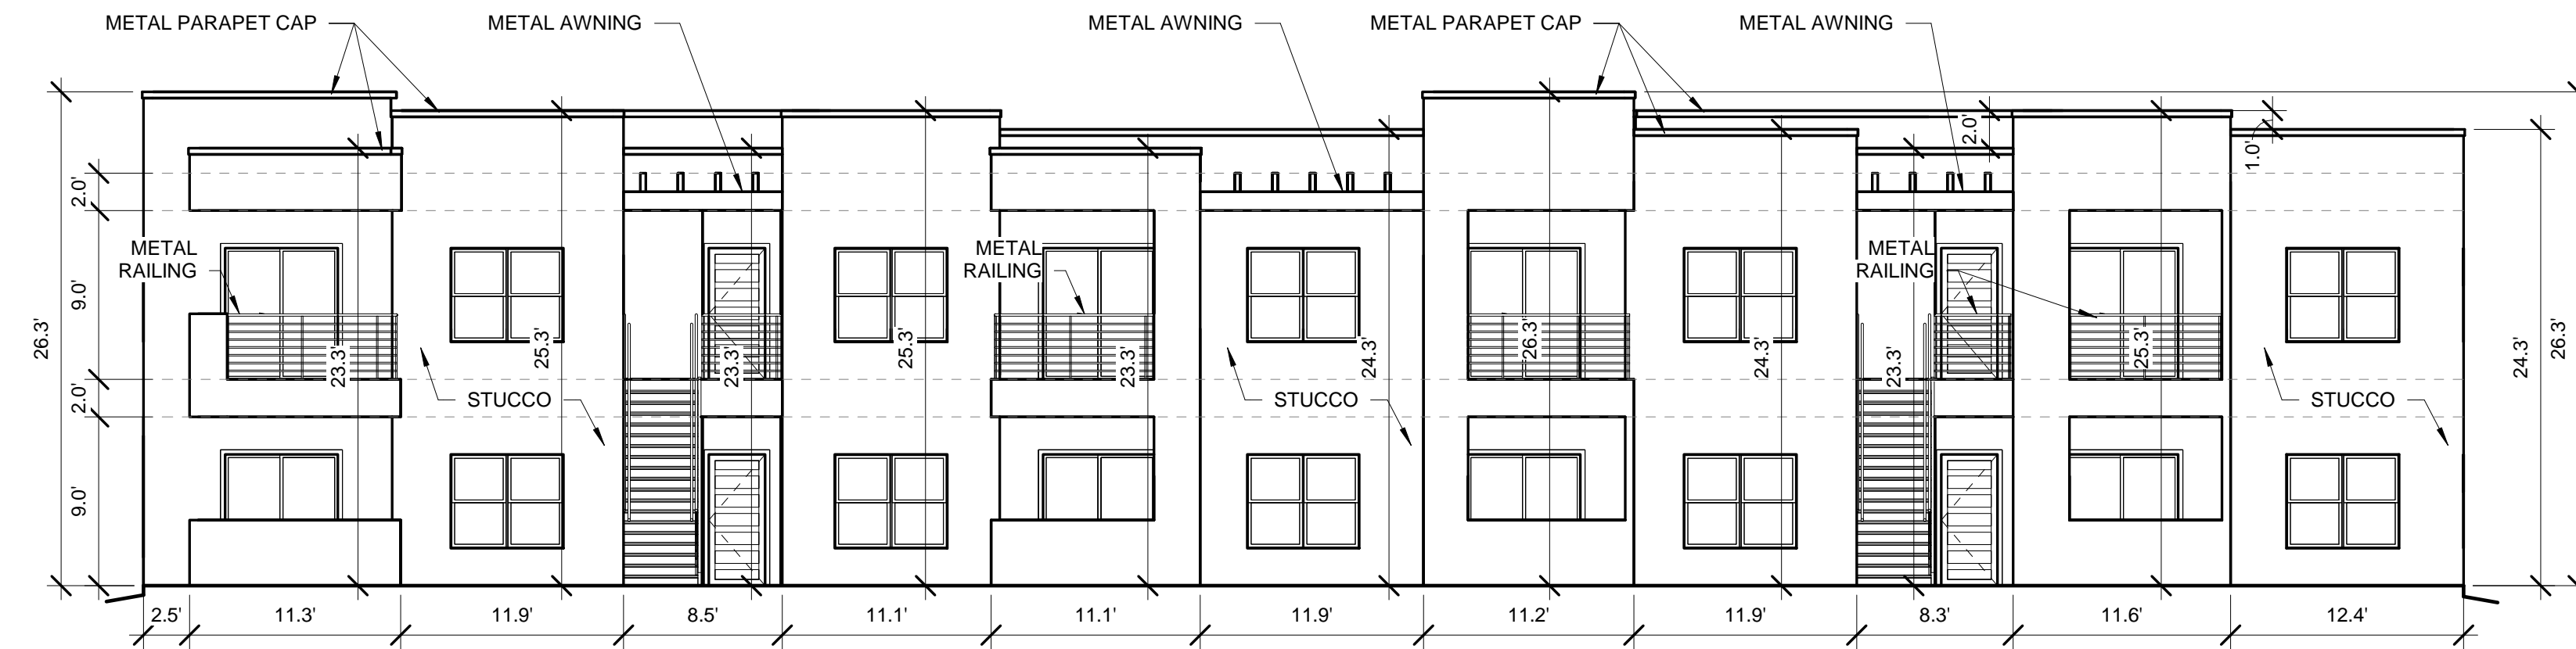


BUILDING 7 NORTH ELEVATION

1/8" = 1'-0"

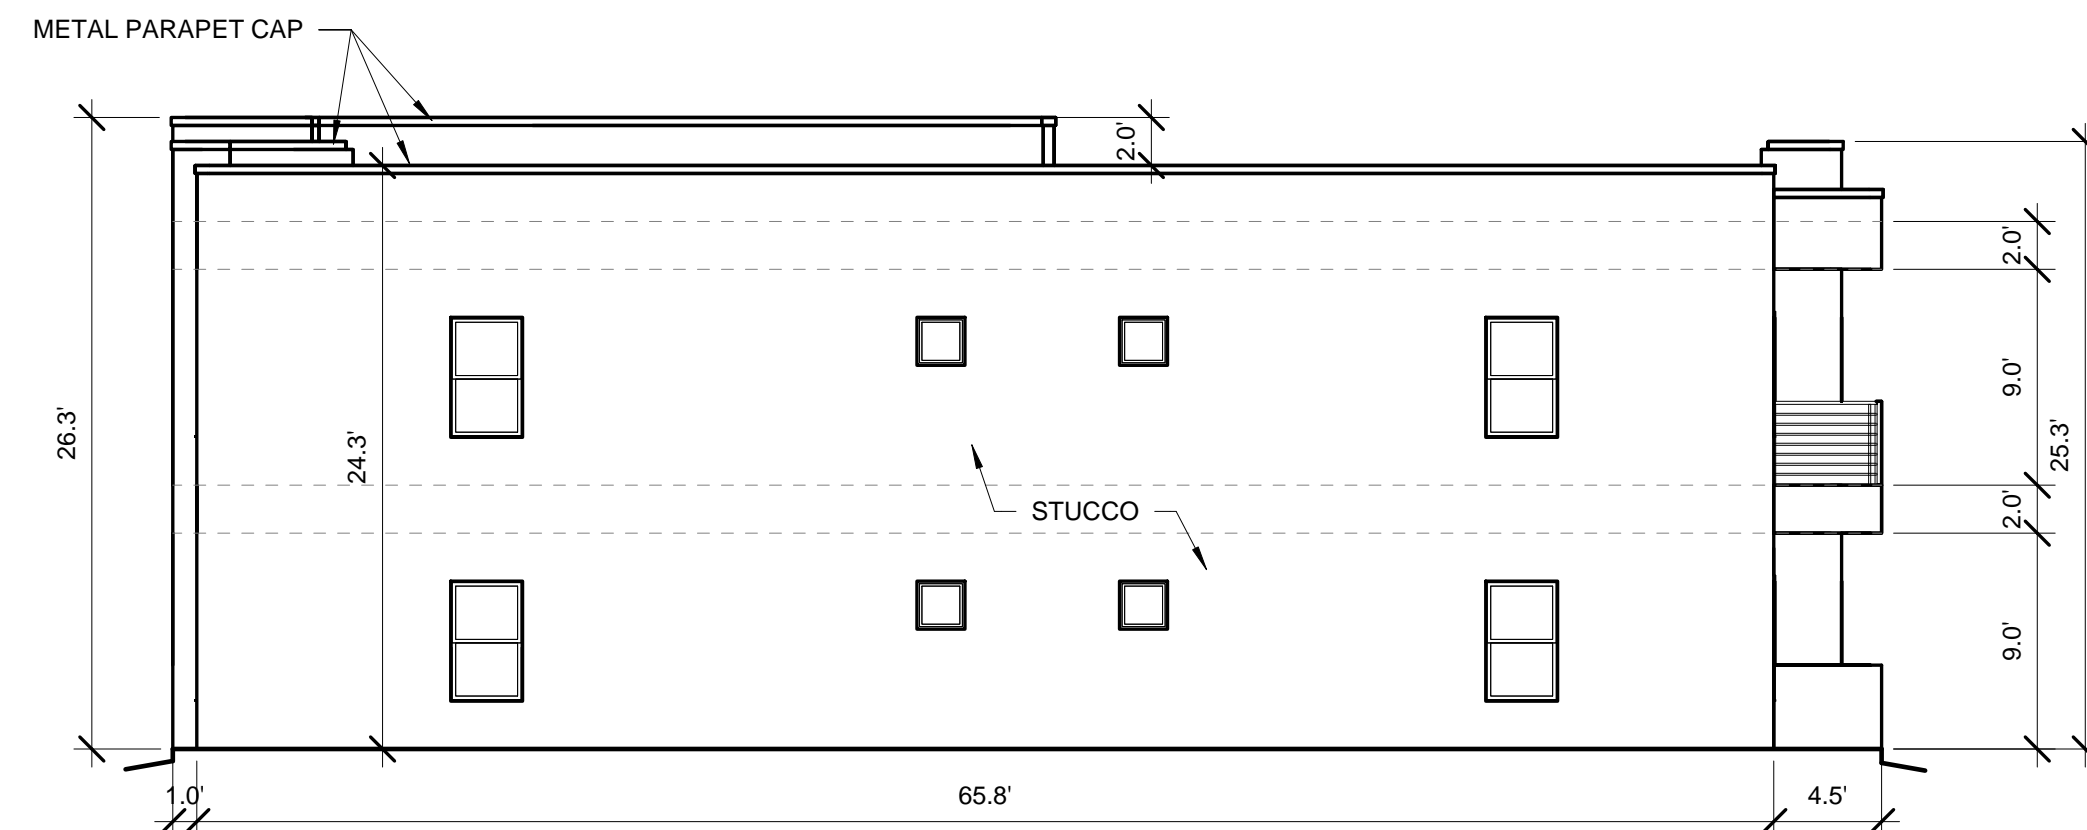

BUILDING 7 WEST ELEVATION


1/8" = 1'-0"

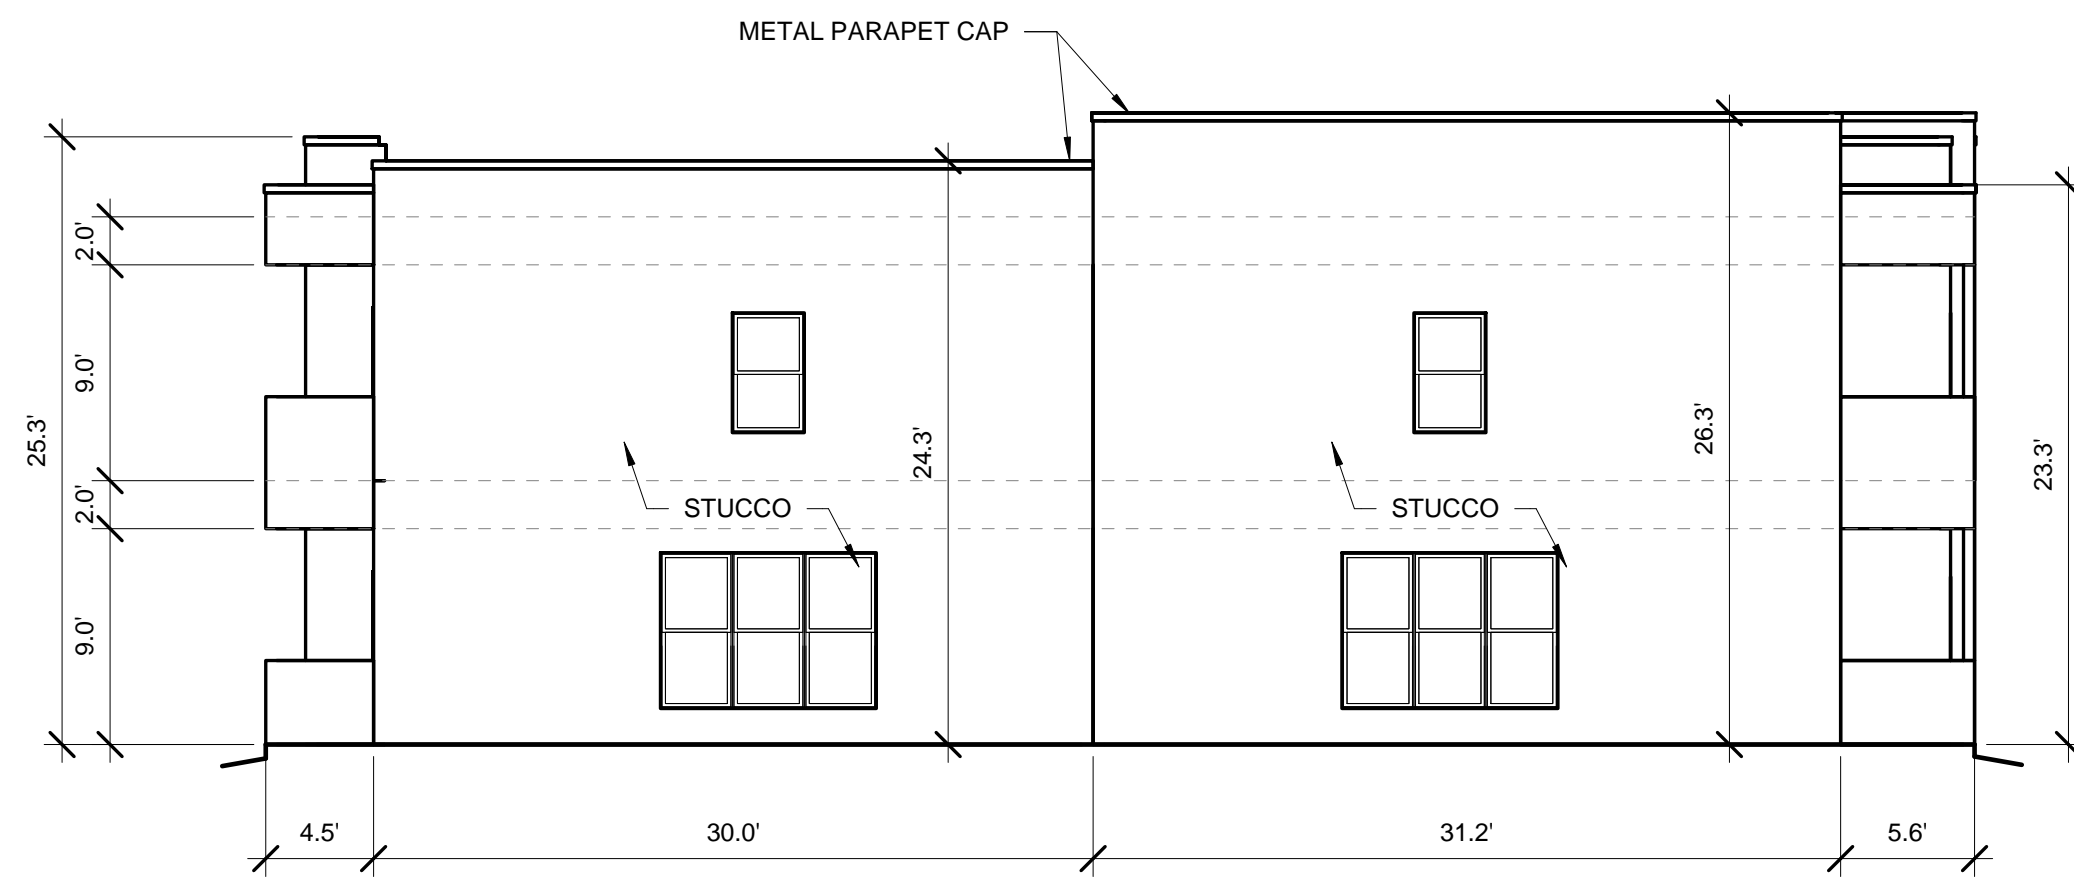

BUILDING 7 EAST ELEVATION

1/8" = 1'-0"

TOTAL GROUND FLOOR FACADE = 551.06 SF
GLAZING = 120 SF
117 / 551.06 = 21%

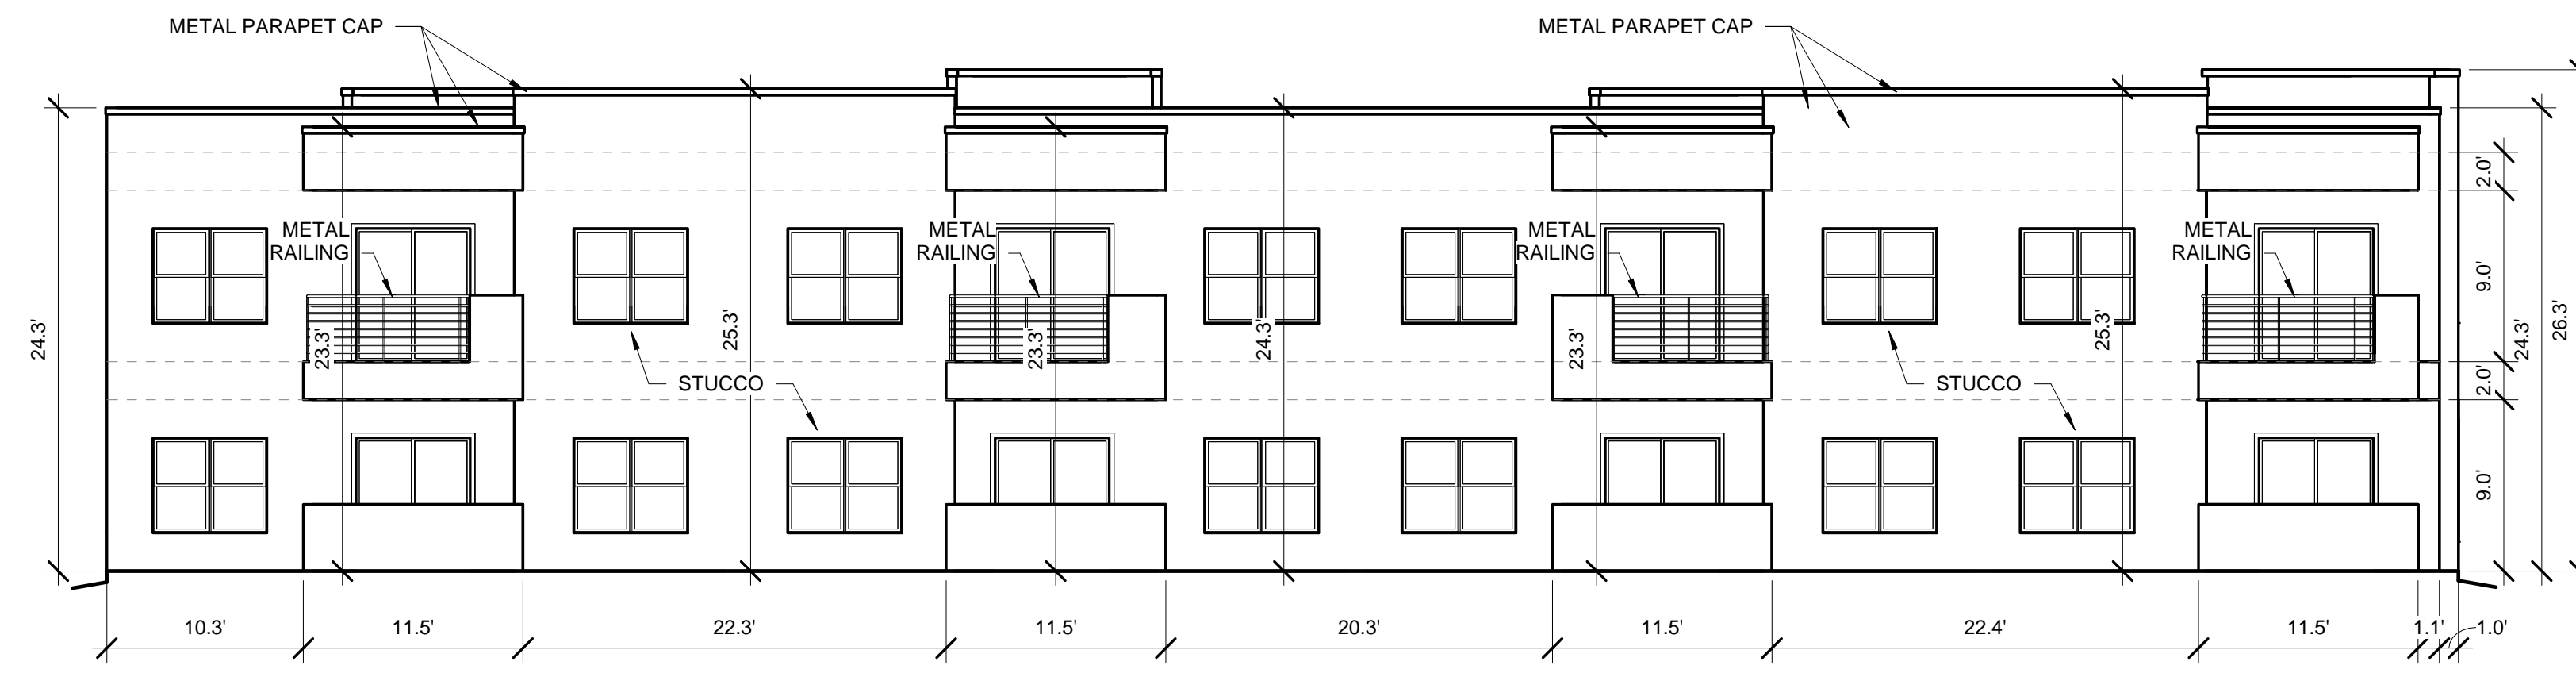

BUILDING 7 SOUTH ELEVATION

1/8" = 1'-0"


WINDOWS SHALL BE RECESSED 2 INCHES AS PER 14-16-5-11(C)(2)
PROVIDE LOW-E GLAZING AT ALL WEST FACING FACADES PER IDO 14-16-5-11 (D)(2)(a)(3)
PROVIDE FULL SHIELDS AT ALL WALL MOUNTED LIGHT FIXTURES

SCOTT C. ANDERSON
& associates architects
2818 4th St NW, Suite C Albuquerque NM 87107
scott@scaarchitects.com
505.401.7575

**UNIVERESE VIEW APARTMENTS
PERESOSO TRAIL NW
ALBUQUERQUE, NEW MEXICO**


DRAWING TITLE
BUILDING 7 ELEVATIONS

	DESIGNED Designer	PROJECT NO 18-072
	DRAWN Author	SCALE 1/8" = 1'-0"
	CHECKED Checker	DRAWING NO
	REVIEWED Designer	A-207
DATE 05/15/2024		

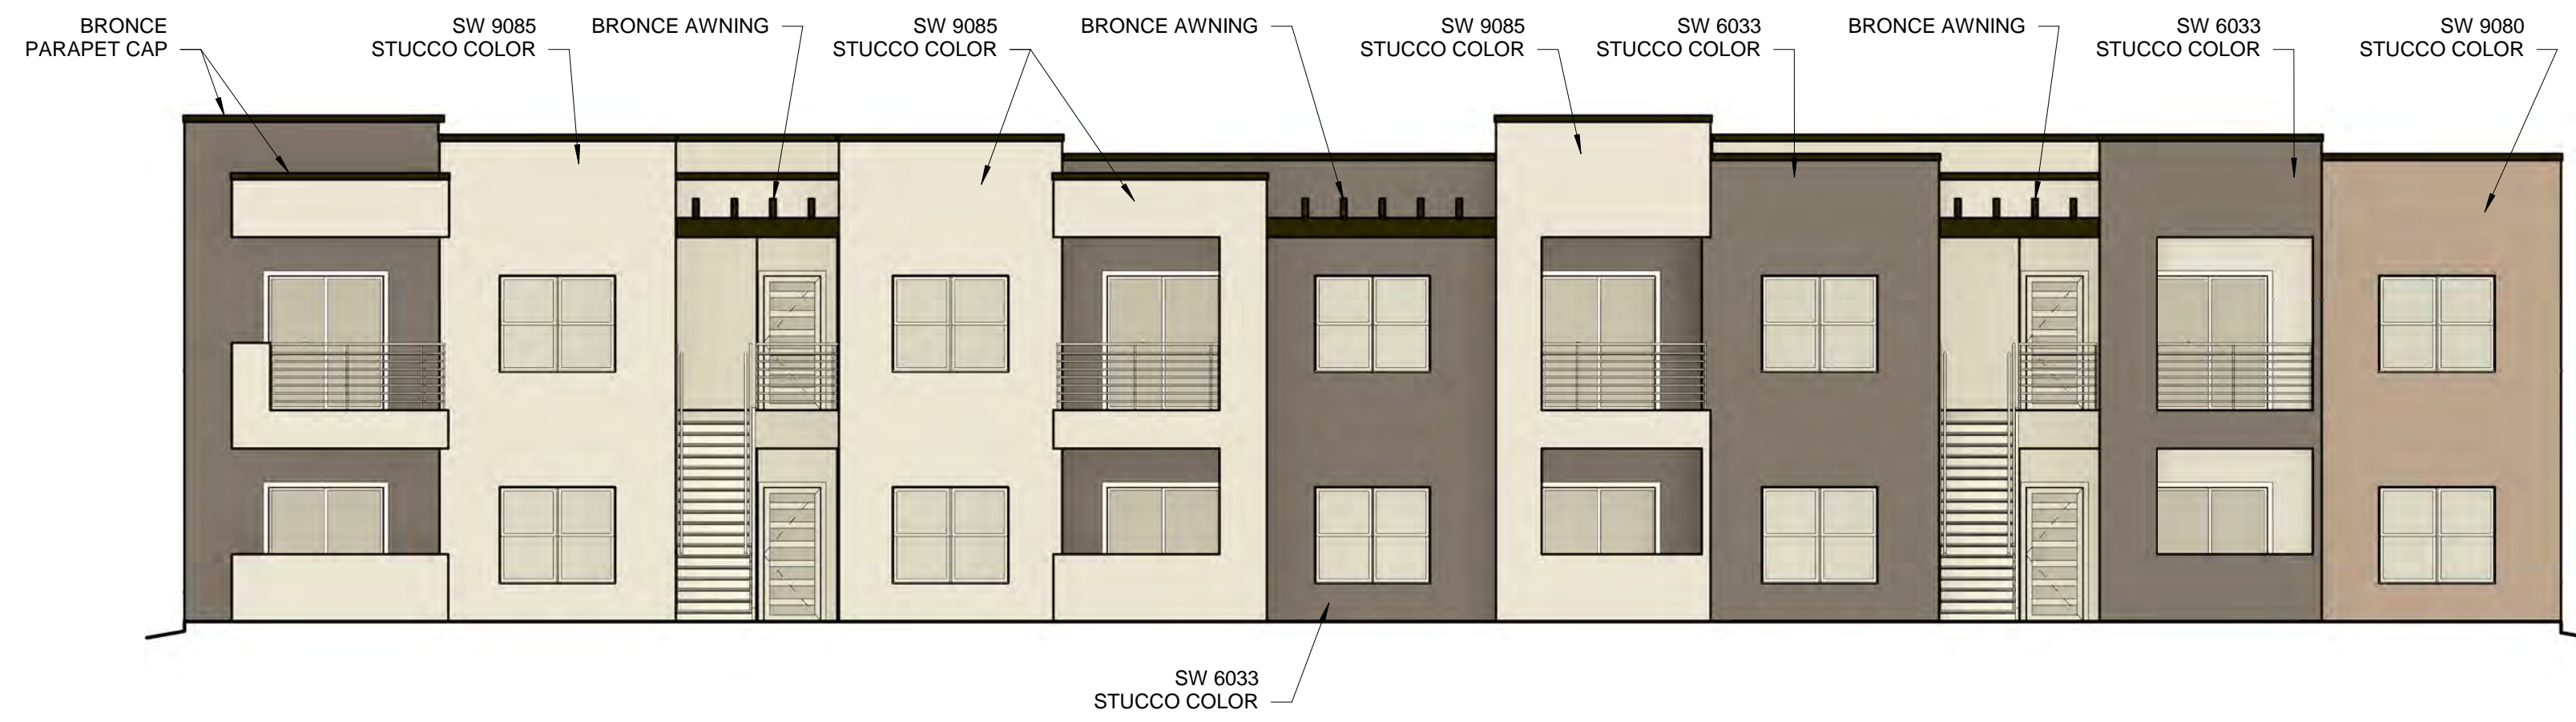

BUILDING 7 NORTH COLOR ELEVATION

1/8" = 1'-0"

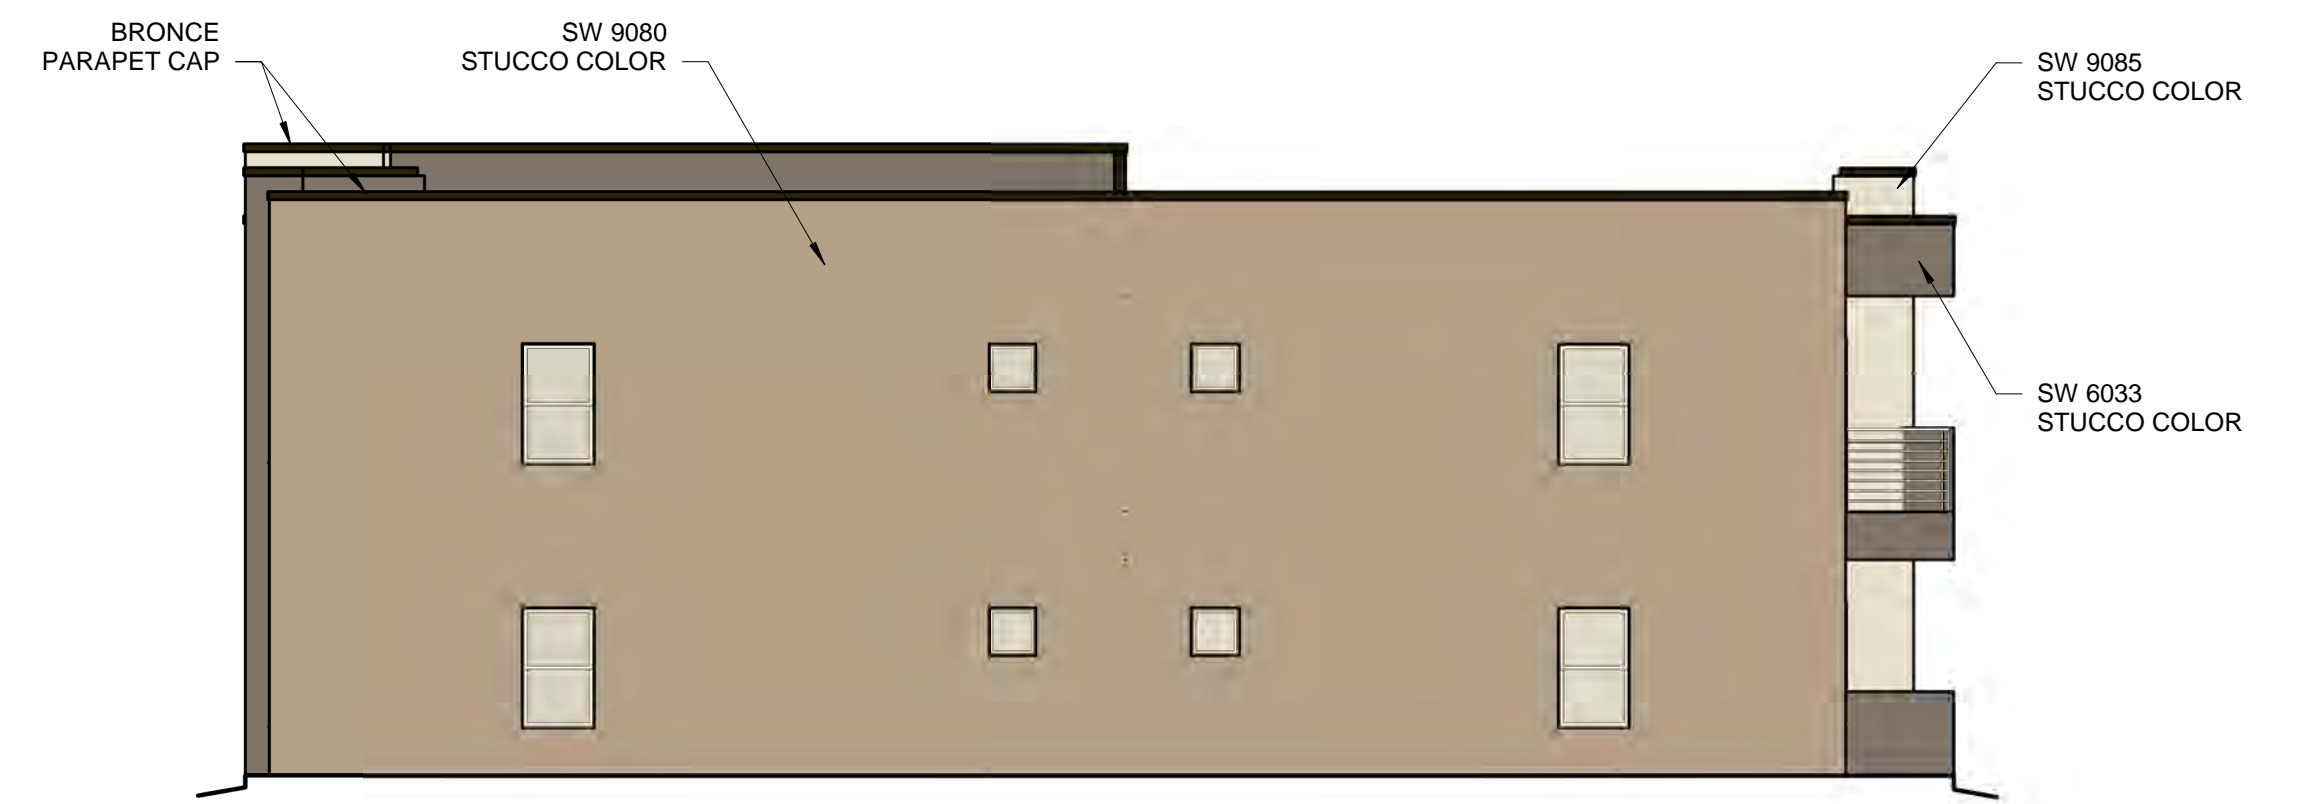


BUILDING 7 WEST COLOR ELEVATION

1/8" = 1'-0"



BUILDING 7 EAST COLOR ELEVATION

1/8" = 1'-0"

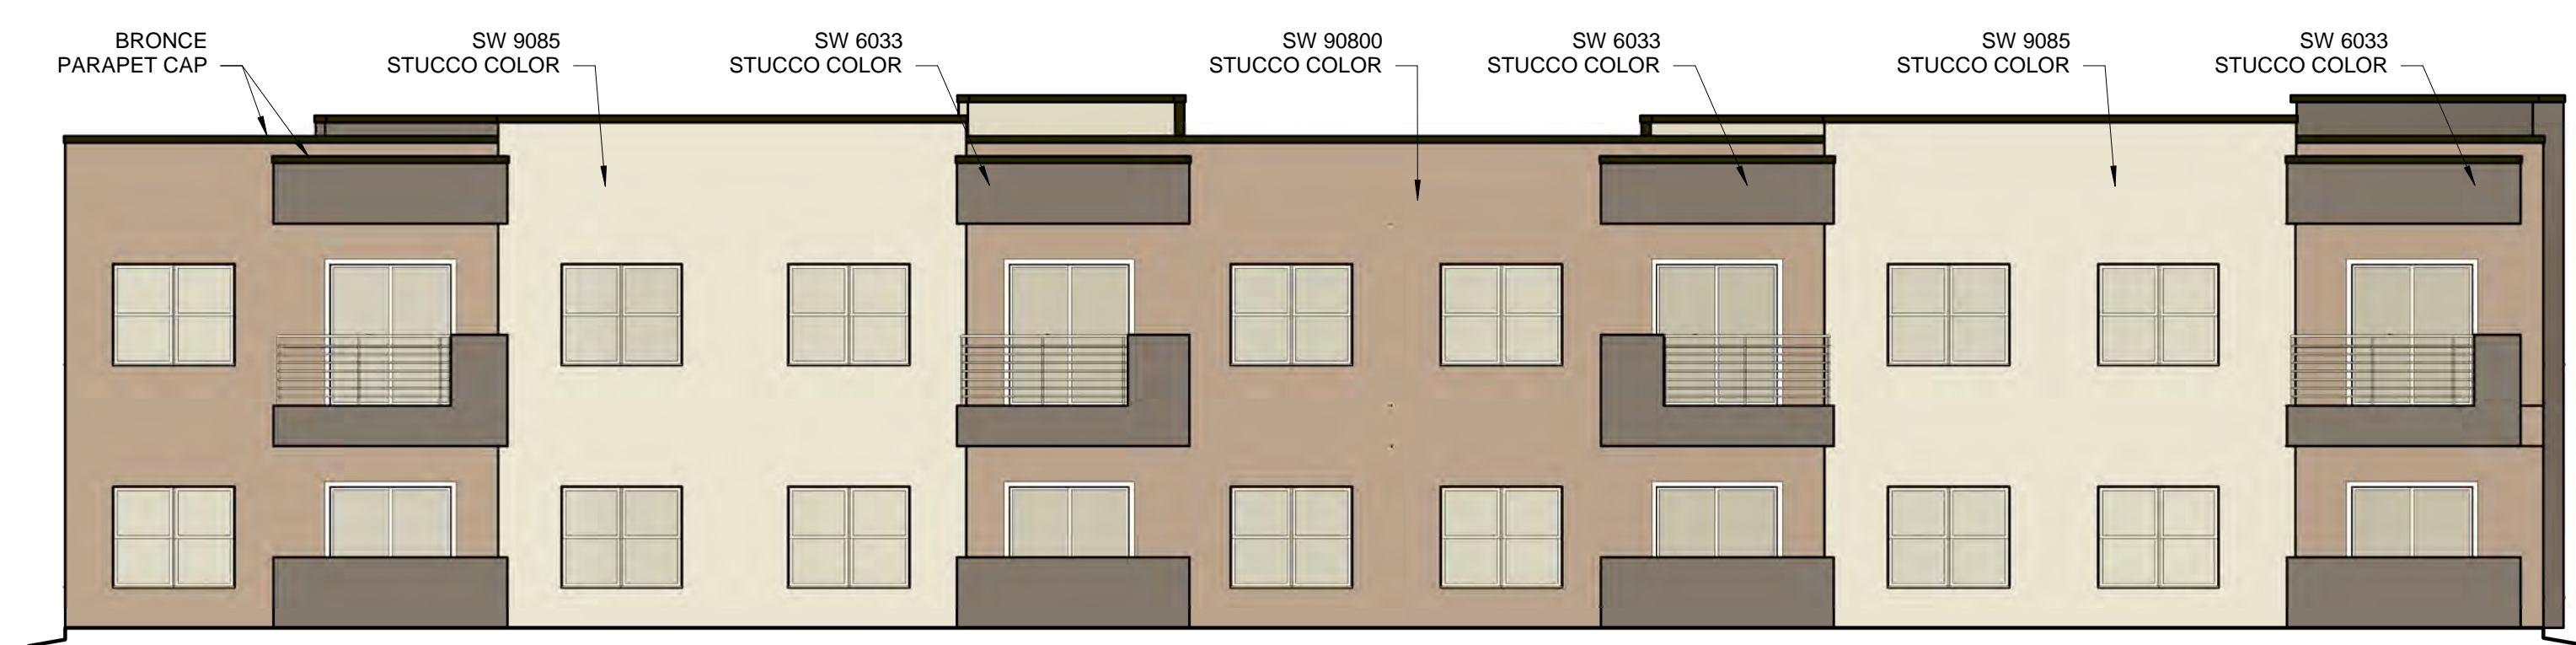

BUILDING 7 SOUTH COLOR ELEVATION

1/8" = 1'-0"


WINDOWS SHALL BE RECESSED 2 INCHES AS PER 14-16-5-11(C)(2)
 PROVIDE LOW-E GLAZING AT ALL WEST FACING FACADES PER IDO
 14-16-5-11 (D)(2)(a)(3)
 PROVIDE FULL SHEILDS AT ALL WALL MOUNTED LIGHT FIXTURES

SCOTT C. ANDERSON
 & associates architects
 2818 4th St NW, Suite C Albuquerque NM 87107
 scott@scaarchitects.com
 505.401.7575

**UNIVERESE VIEW APARTMENTS
 PERESOSO TRAIL NW
 ALBUQUERQUE, NEW MEXICO**


BUILDING 7 COLOR ELEVATIONS

	DESIGNED	Designer	PROJECT NO	18-072
	DRAWN	Author	SCALE	1/8" = 1'-0"
	CHECKED	Checker	DRAWING NO	
	REVIEWED	Designer		
	DATE	05/15/2024		
			A-207.C	

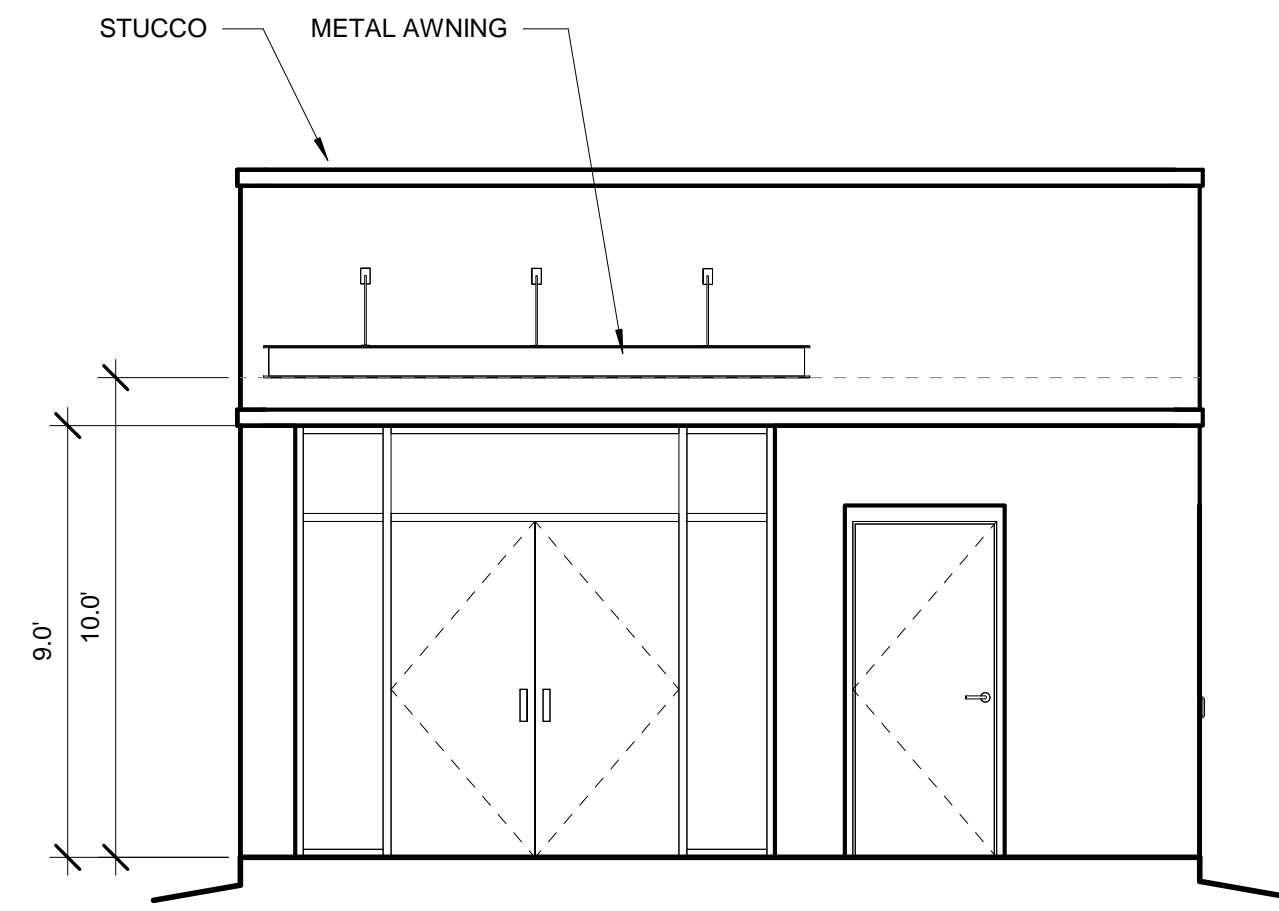


CLUB HOUSE WEST ELEVATION

1/4" = 1'-0"

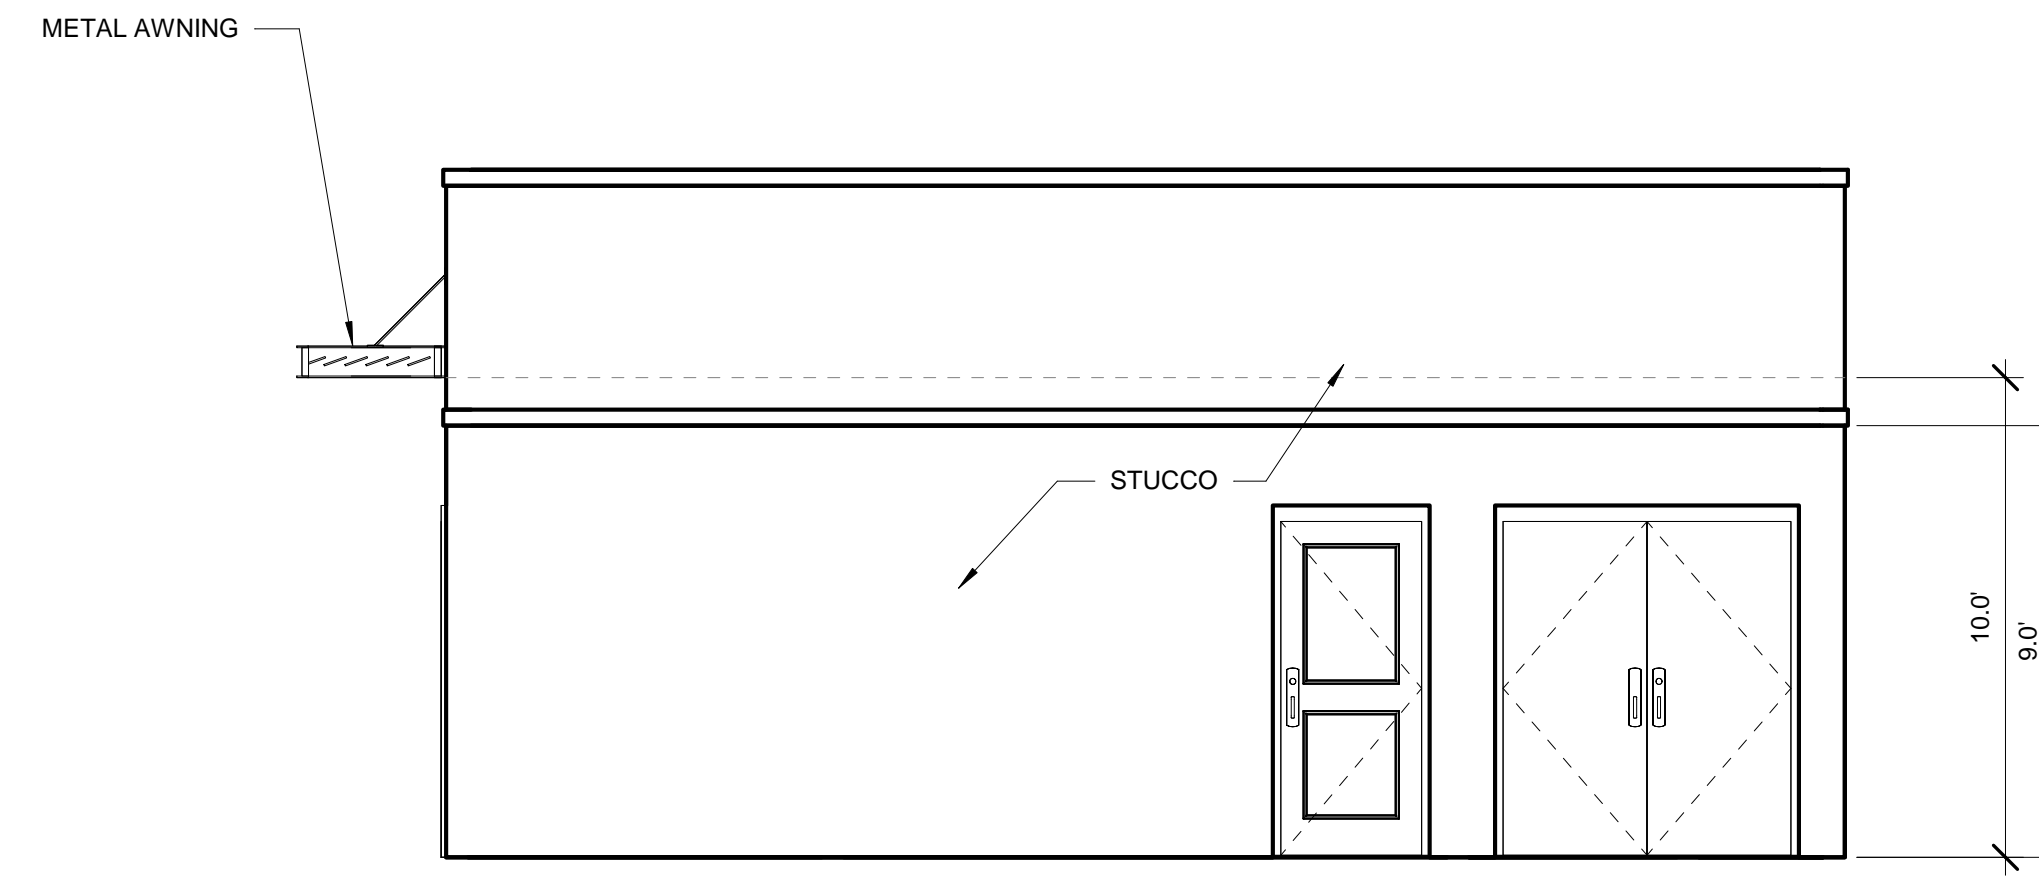


CLUB HOUSE SOUTH ELEVATION

1/4" = 1'-0"

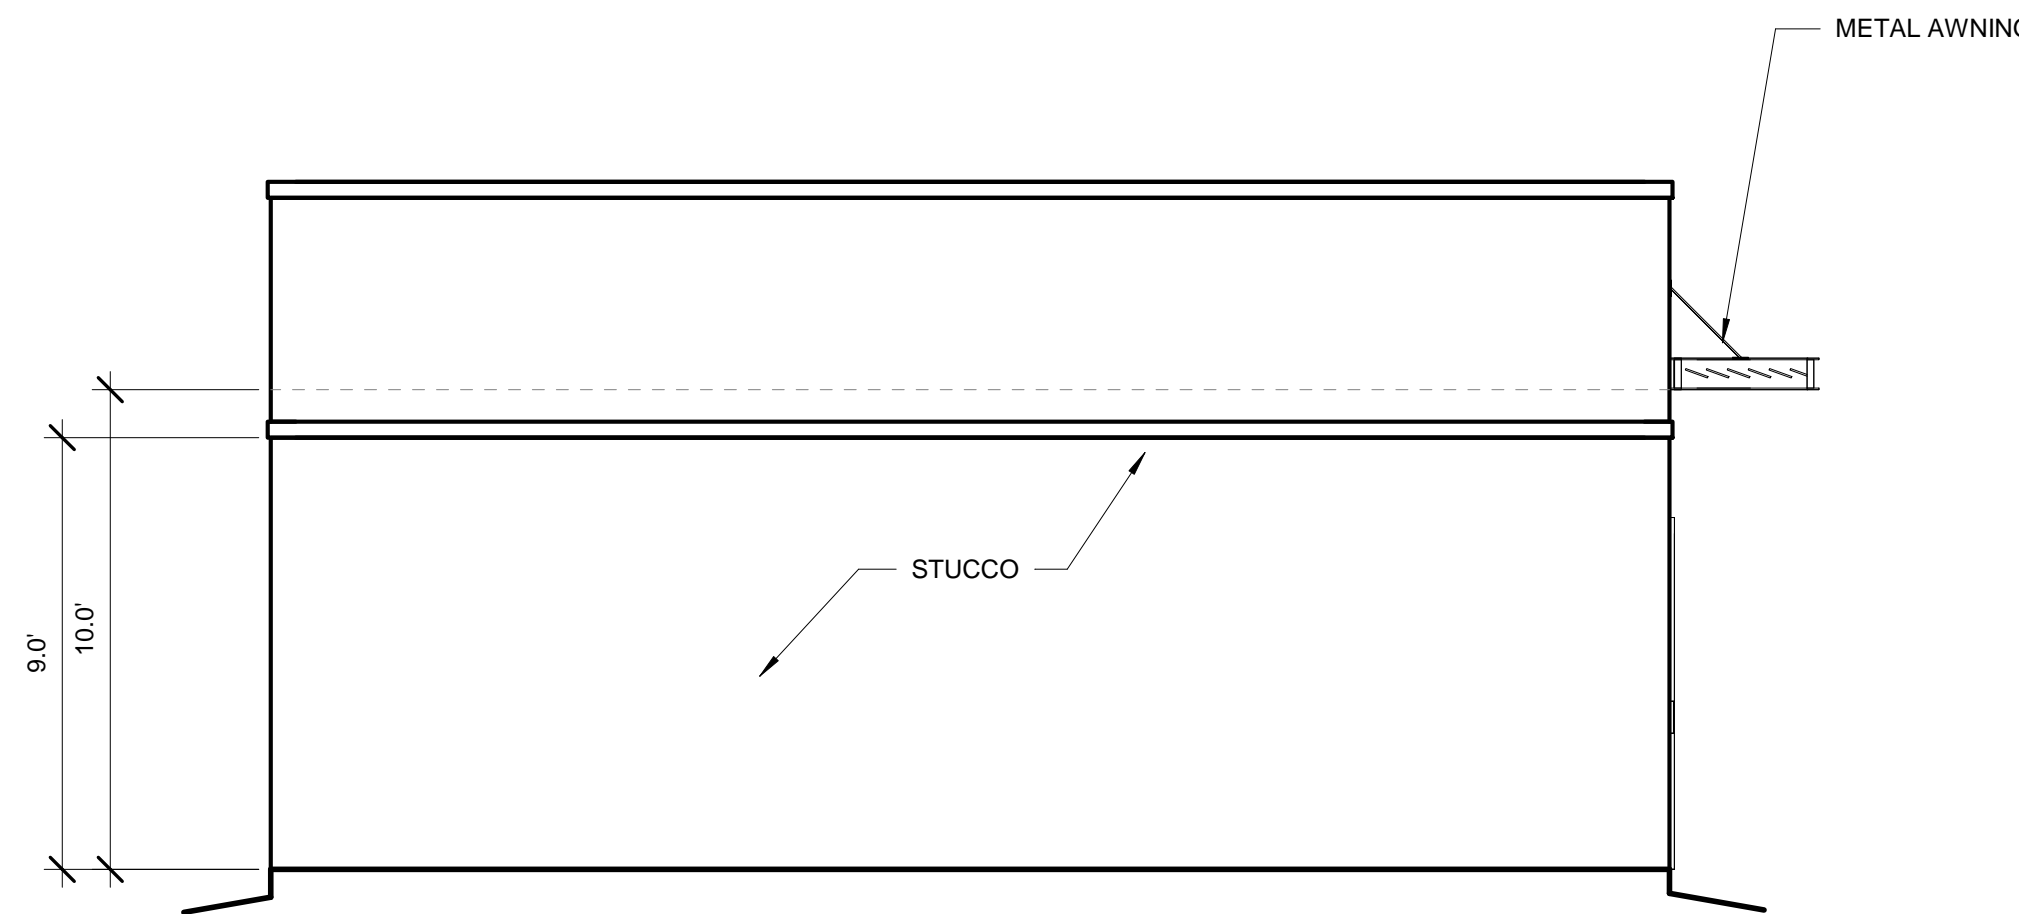

CLUB HOUSE NORTH ELEVATION

1/4" = 1'-0"

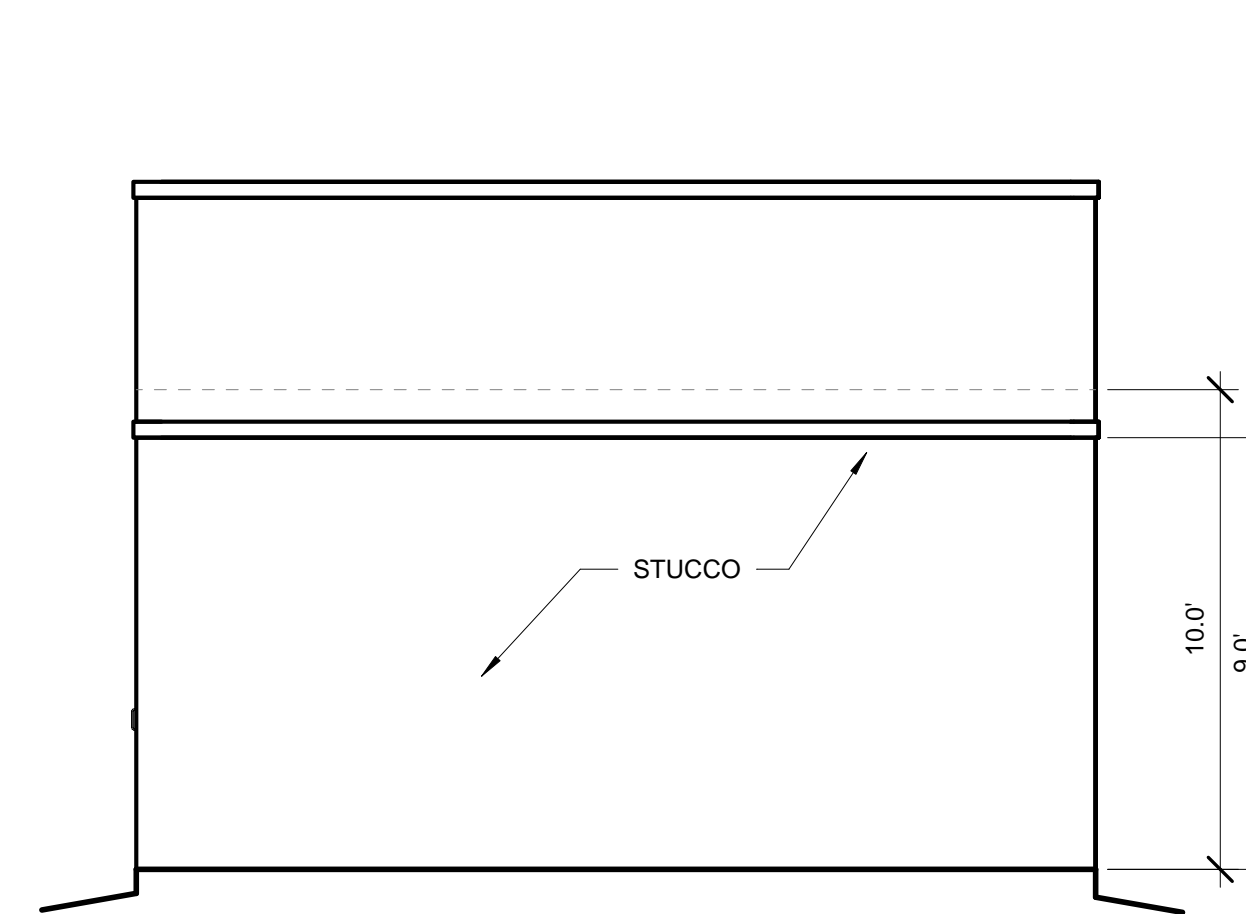

CLUB HOUSE EAST ELEVATION

1/4" = 1'-0"

WINDOWS SHALL BE RECESSED 2 INCHES AS PER 14-16-5-11(C)(2)

PROVIDE LOW-E GLAZING AT ALL WEST FACING FACADES PER IDO 14-16-5-11 (D)(2)(a)(3)


PROVIDE FULL SHEILDS AT ALL WALL MOUNTED LIGHT FIXTURES

SCOTT C. ANDERSON
 & associates architects
 2818 4th St NW, Suite C Albuquerque NM 87107
 scott@scaarchitects.com
 505.401.7575

**UNIVERESE VIEW APARTMENTS
 PERESOSO TRAIL NW
 ALBUQUERQUE, NEW MEXICO**


DRAWING TITLE
CLUB HOUSE ELEVATIONS

	DESIGNED	Designer	PROJECT NO	18-072
	DRAWN	Author	SCALE	1/4" = 1'-0"
	CHECKED	Checker	DRAWING NO	
	REVIEWED	Designer		A-208
	DATE	05/15/2024		

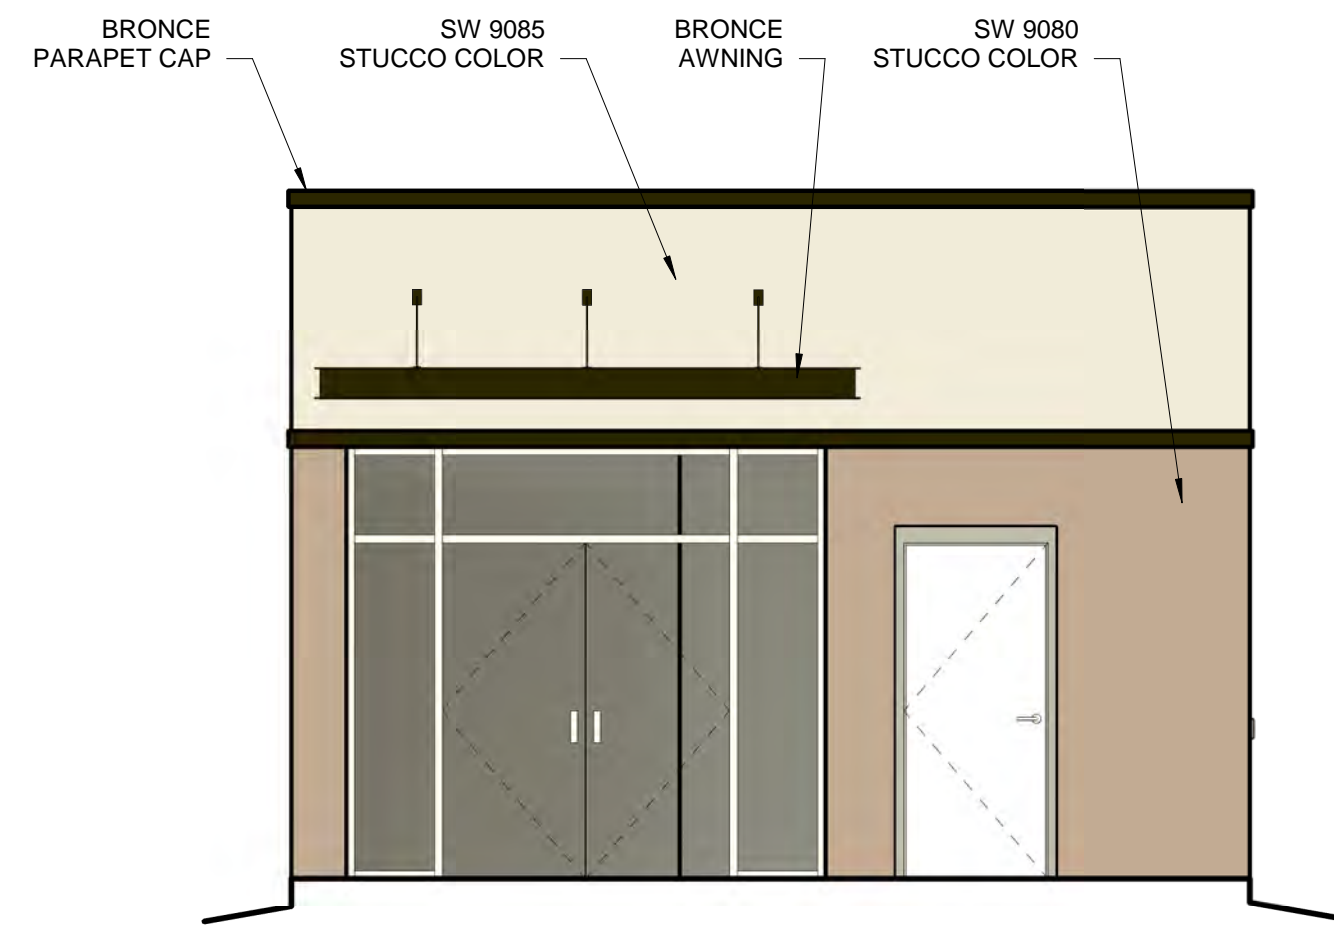


CLUB HOUSE WEST COLOR ELEVATION

1/4" = 1'-0"

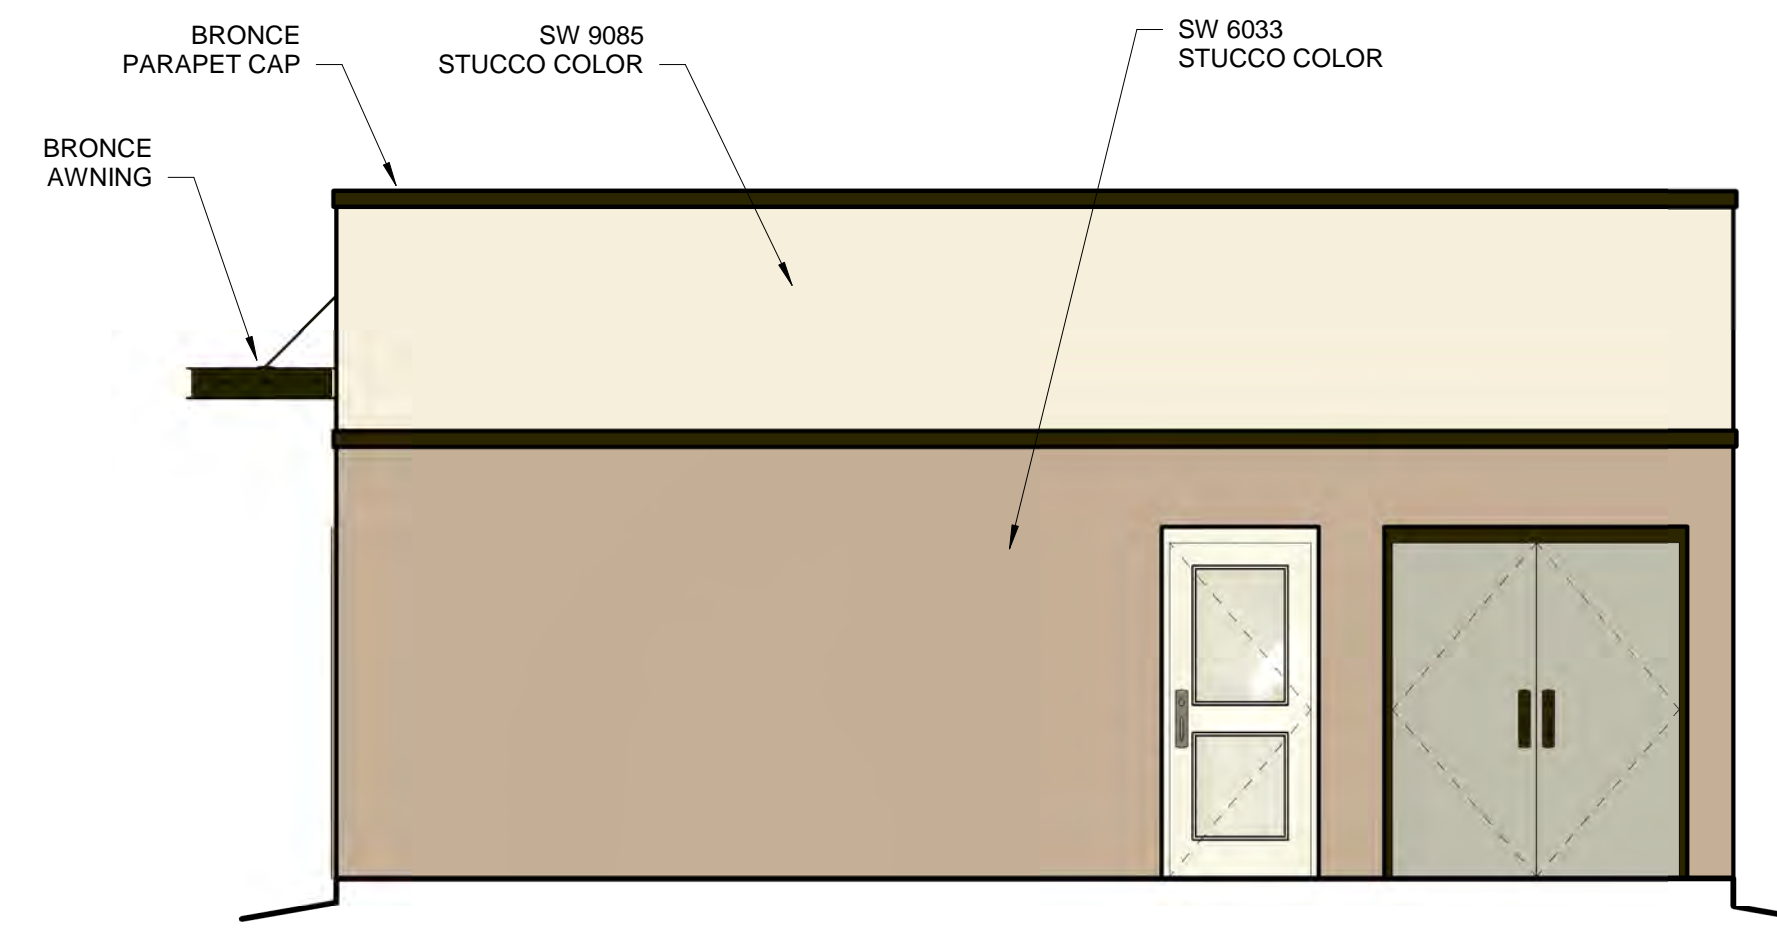


CLUB HOUSE SOUTH COLOR ELEVATION

1/4" = 1'-0"

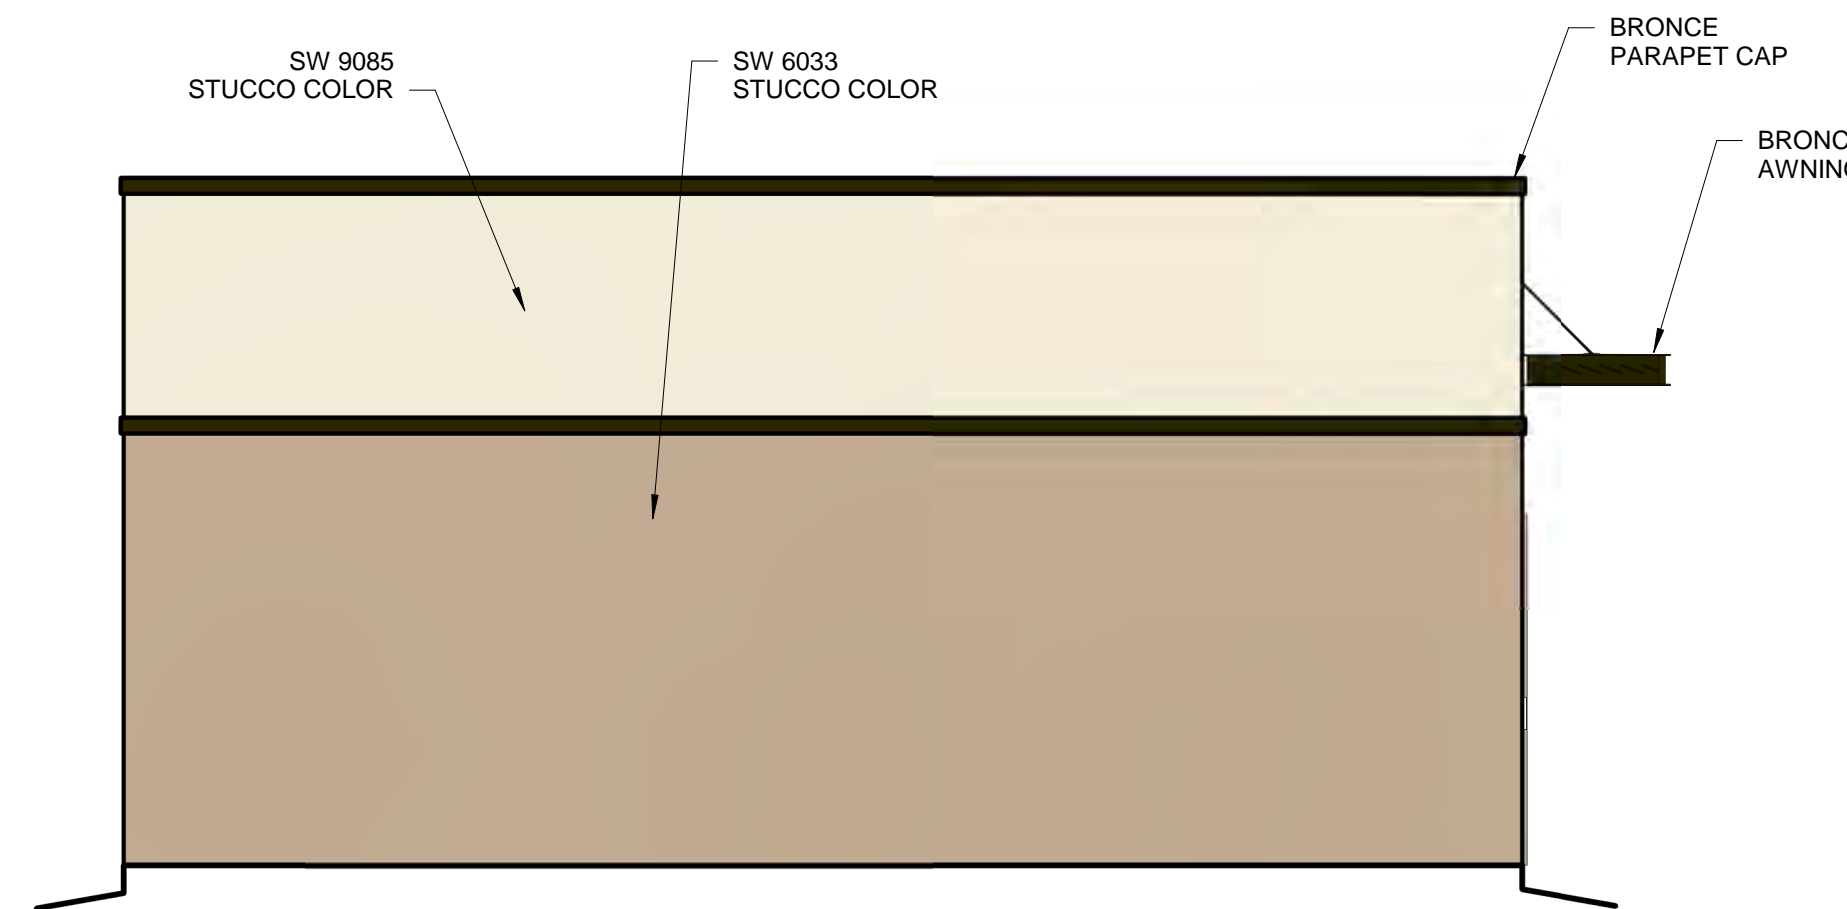

CLUB HOUSE NORTH COLOR ELEVATION

1/4" = 1'-0"

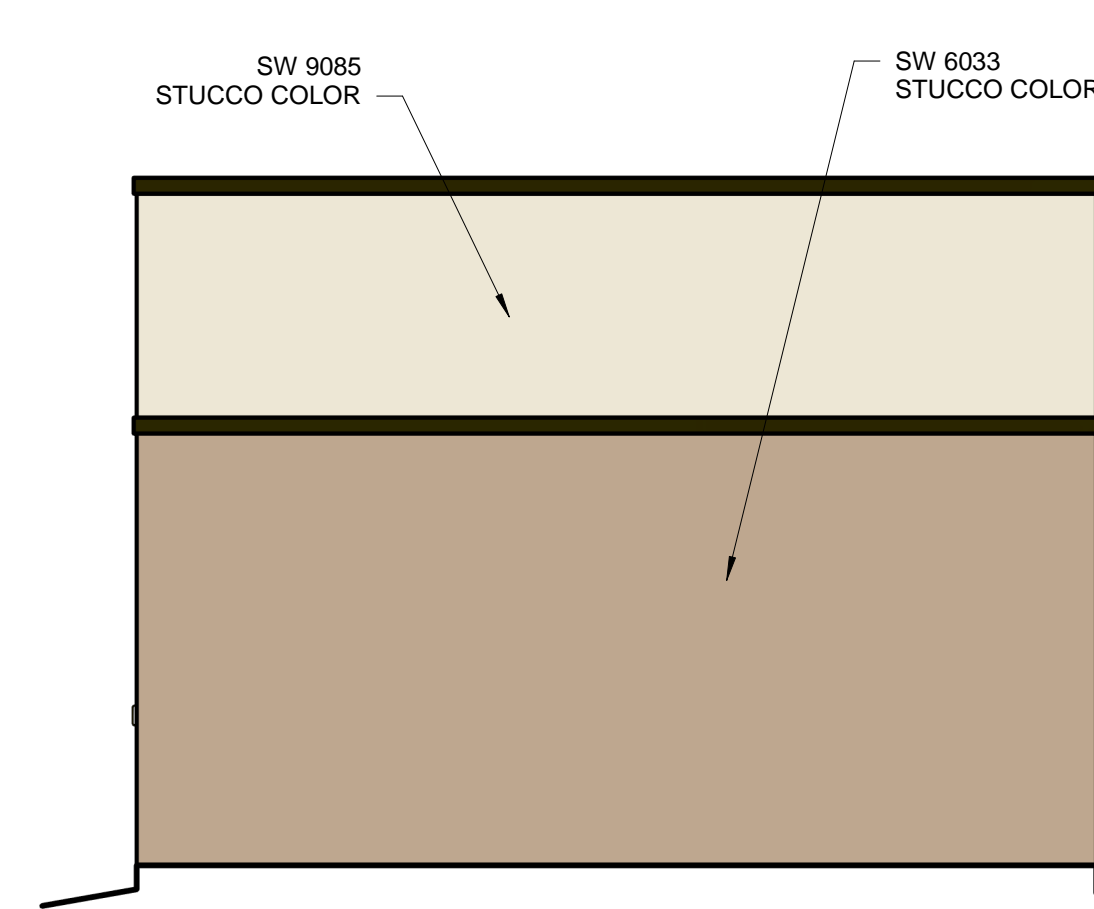

CLUB HOUSE EAST COLOR ELEVATION

1/4" = 1'-0"

WINDOWS SHALL BE RECESSED 2 INCHES AS PER 14-16-5-11(C)(2)

PROVIDE LOW-E GLAZING AT ALL WEST FACING FACADES PER IDO 14-16-5-11 (D)(2)(a)(3)


PROVIDE FULL SHEILDS AT ALL WALL MOUNTED LIGHT FIXTURES

SCOTT C. ANDERSON
 & associates architects
 2818 4th St NW, Suite C Albuquerque NM 87107
 scott@scaarchitects.com
 505.401.7575

**UNIVERESE VIEW APARTMENTS
 PERESOSO TRAIL NW
 ALBUQUERQUE, NEW MEXICO**


CLUB HOUSE COLOR ELEVATIONS

	DESIGNED	Designer	PROJECT NO	18-072
	DRAWN	Author	SCALE	1/4" = 1'-0"
	CHECKED	Checker	DRAWING NO	
	REVIEWED	Designer		
	DATE	05/15/2024		
			A-208.C	

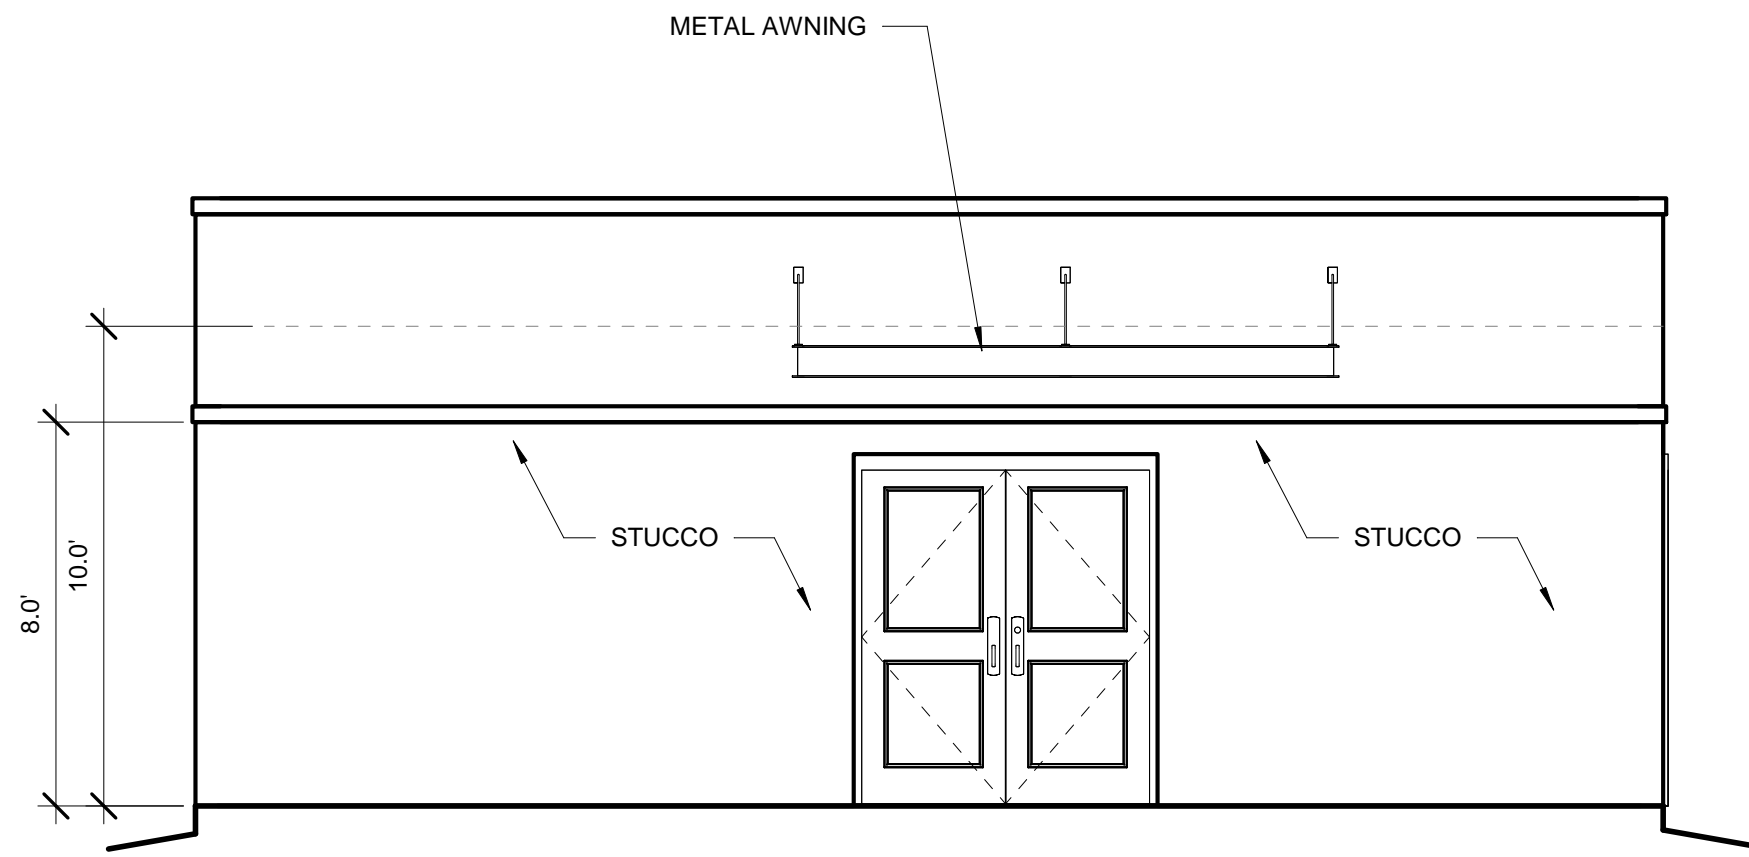


MAINTENANCE BUILDING NORTH ELEVATION

1/4" = 1'-0"

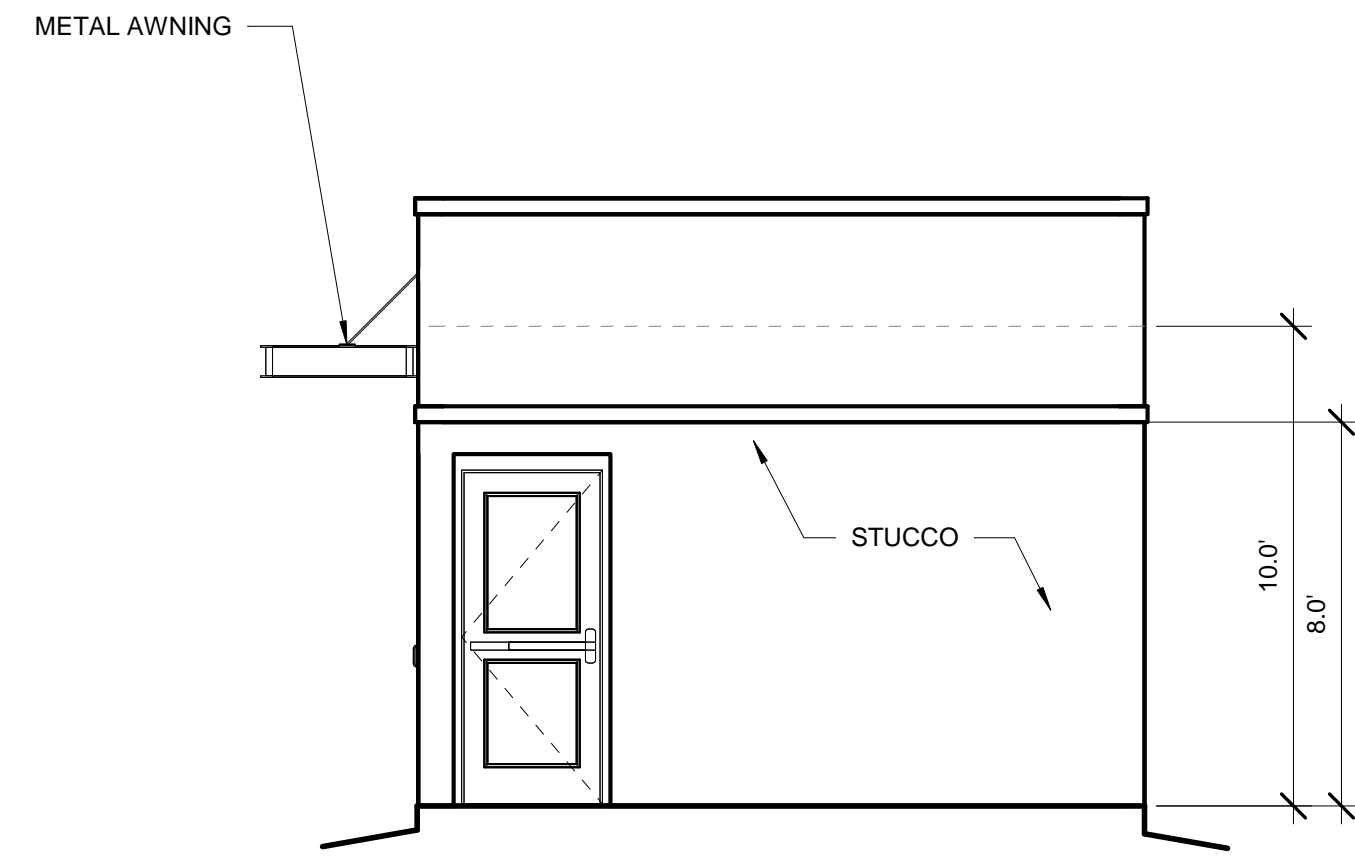


MAINTENANCE BUILDING WEST ELEVATION

1/4" = 1'-0"

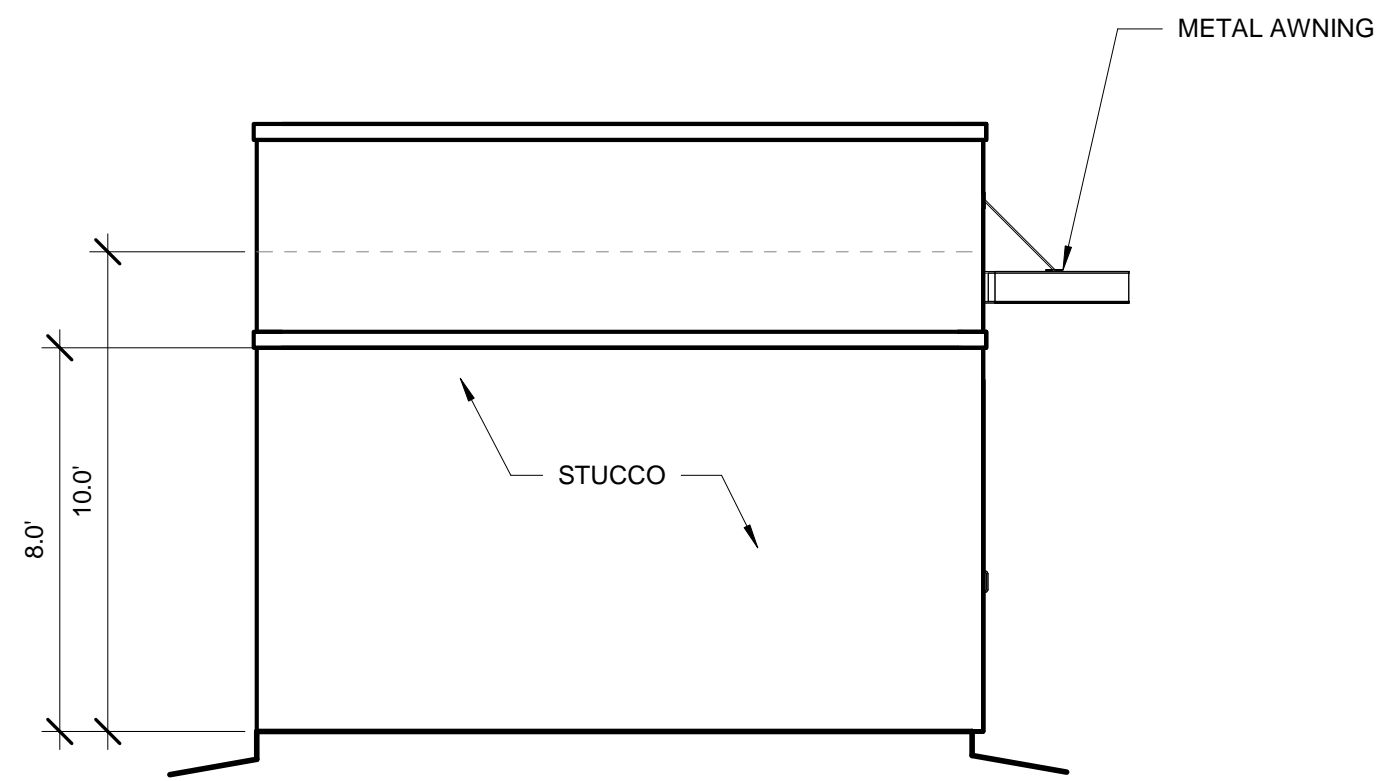

MAINTENANCE BUILDING EAST ELEVATION

1/4" = 1'-0"

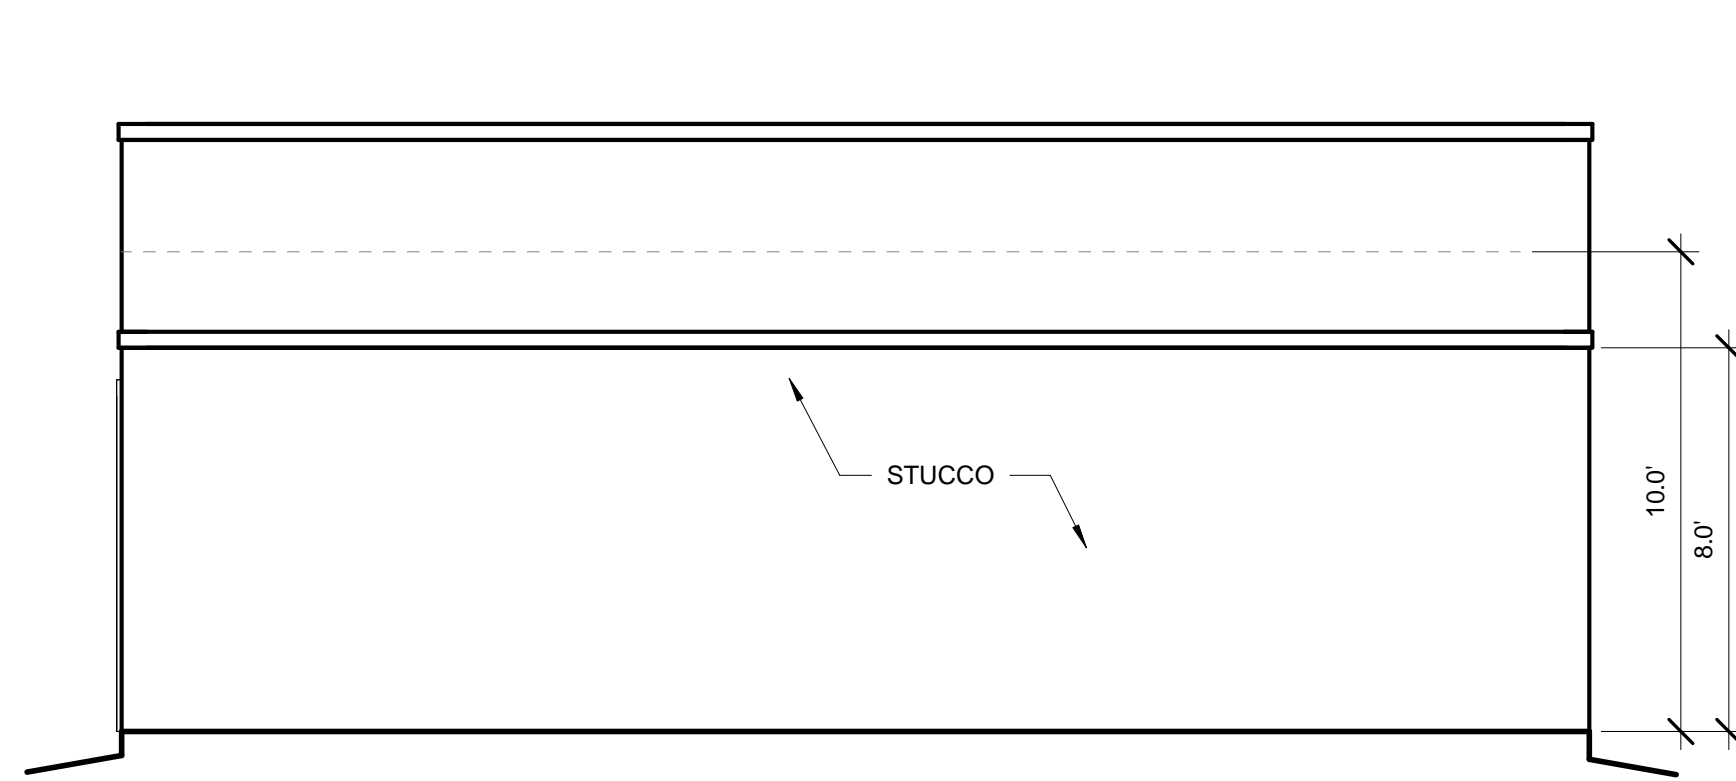



MAINTENANCE BUILDING SOUTH ELEVATION


1/4" = 1'-0"

WINDOWS SHALL BE RECESSED 2 INCHES AS PER 14-16-5-11(C)(2)

PROVIDE LOW-E GLAZING AT ALL WEST FACING FACADES PER IDO 14-16-5-11 (D)(2)(a)(3)


PROVIDE FULL SHEILDS AT ALL WALL MOUNTED LIGHT FIXTURES

 <p>SCOTT C. ANDERSON & associates architects 2818 4th St NW, Suite C Albuquerque NM 87107 scott@scaarchitects.com 505.401.7575</p>	
<p>UNIVERESE VIEW APARTMENTS PERESOSO TRAIL NW ALBUQUERQUE, NEW MEXICO</p>	
<p>DRAWING TITLE MAINTENANCE BUILDING</p>	
	<p>DESIGNED Designer 18-072</p>
	<p>DRAWN Author SCALE 1/4" = 1'-0"</p>
	<p>CHECKED Checker DRAWING NO</p>
	<p>REVIEWED Designer A-209</p>
	<p>DATE 05/15/2024</p>

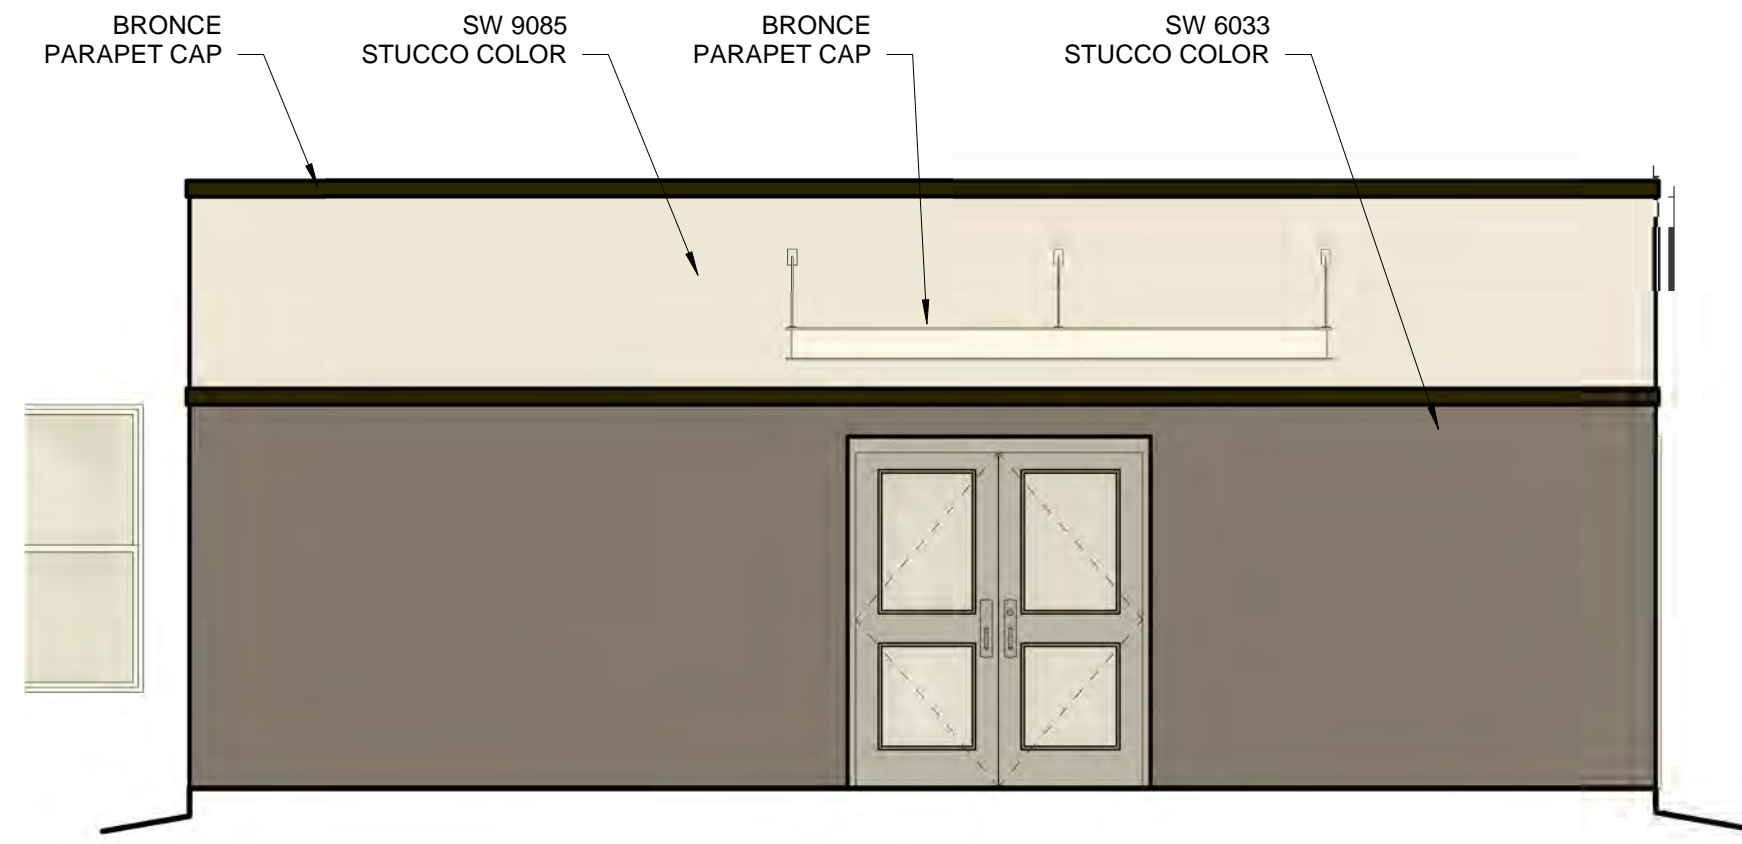


MAINTENANCE BUILDING NORTH COLOR ELEVATION

1/4" = 1'-0"

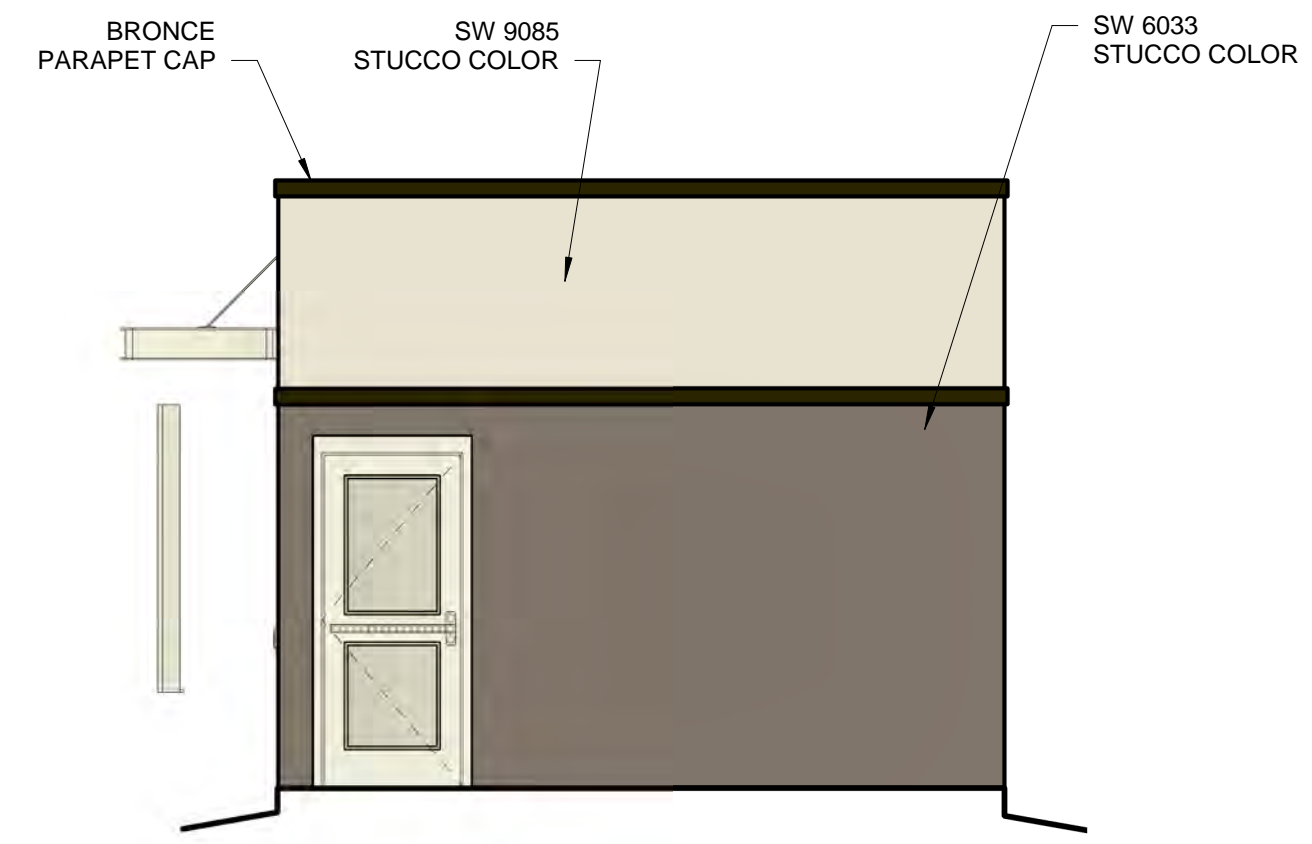


MAINTENANCE BUILDING WEST COLOR ELEVATION

1/4" = 1'-0"

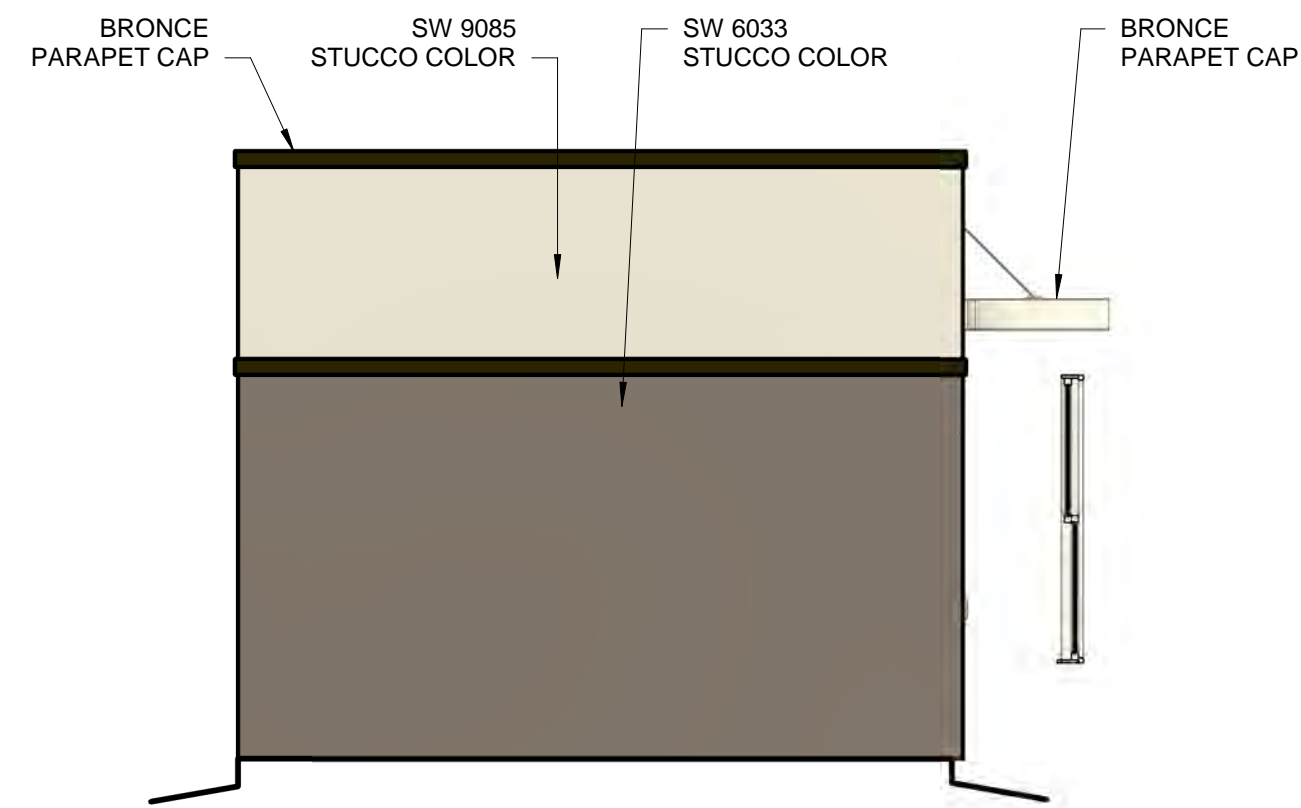

MAINTENANCE BUILDING EAST COLOR ELEVATION

1/4" = 1'-0"

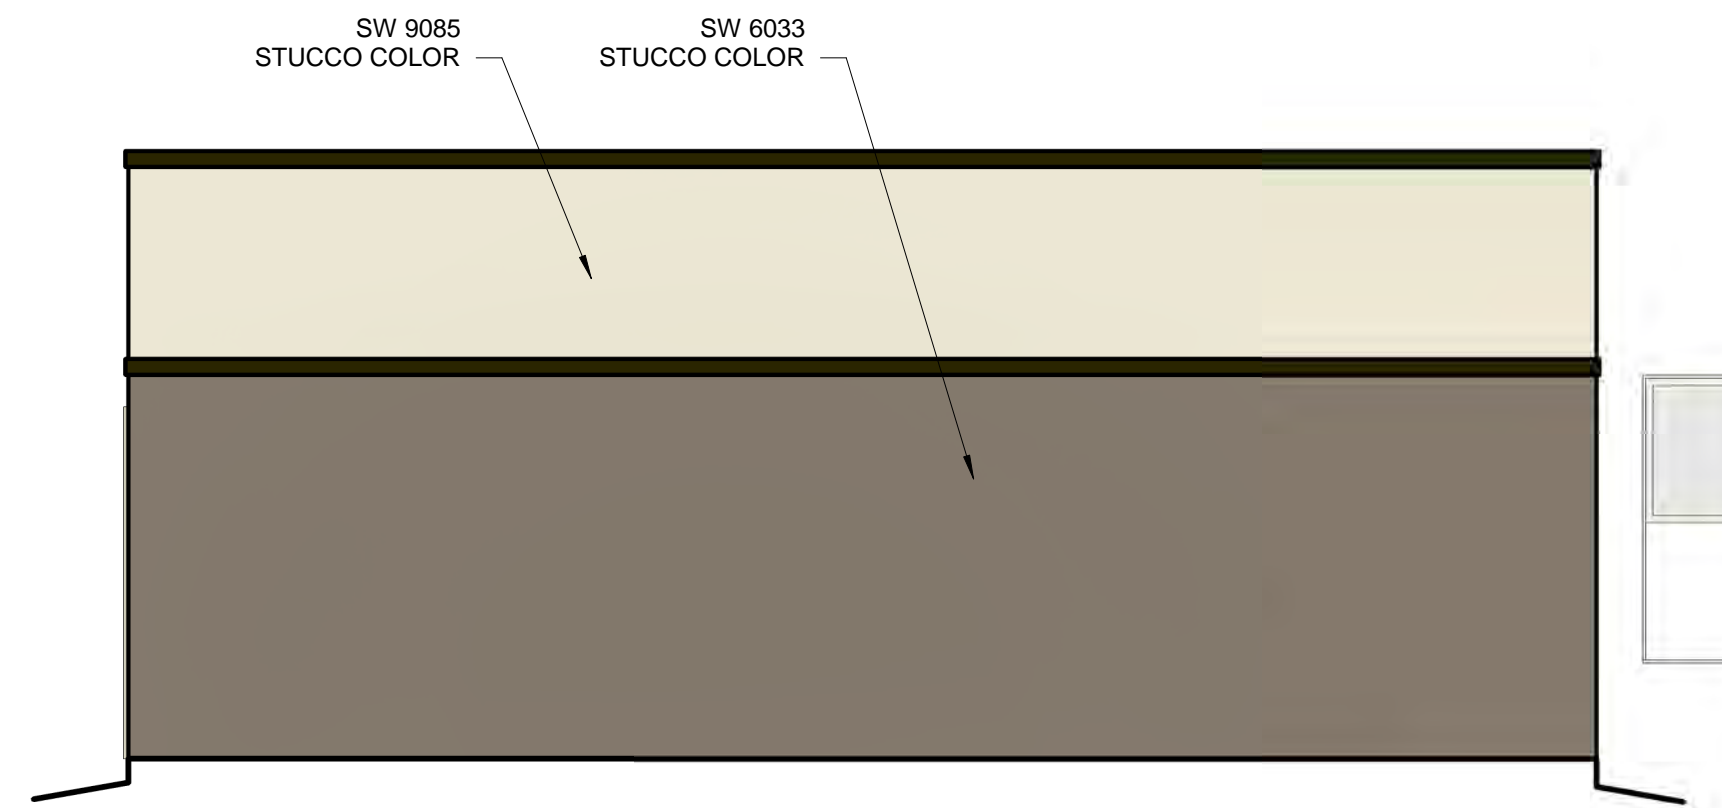

MAINTENANCE BUILDING SOUTH COLOR ELEVATION

1/4" = 1'-0"

WINDOWS SHALL BE RECESSED 2 INCHES AS PER 14-16-5-11(C)(2)
 PROVIDE LOW-E GLAZING AT ALL WEST FACING FACADES PER IDO
 14-16-5-11 (D)(2)(a)(3)
 PROVIDE FULL SHEILDS AT ALL WALL MOUNTED LIGHT FIXTURES

SCOTT C. ANDERSON
 & associates architects
 2818 4th St NW, Suite C Albuquerque NM 87107
 scott@scaarchitects.com
 505.401.7575

**UNIVERESE VIEW APARTMENTS
 PERESOSO TRAIL NW
 ALBUQUERQUE, NEW MEXICO**

DRAWING TITLE
MAINTENANCE COLOR BUILDING

	DESIGNED	Designer	PROJECT NO	18-072
	DRAWN	Author	SCALE	1/4" = 1'-0"
	CHECKED	Checker	DRAWING NO	
	REVIEWED	Designer		A-209.C
	DATE	05/15/2024		



BUILDING 1 NW ELEVATION



BUILDING 1 SW ELEVATION




BUILDING 3 NE ELEVATION



BUILDING 1 SE ELEVATION



BUILDING 1 NE ELEVATION

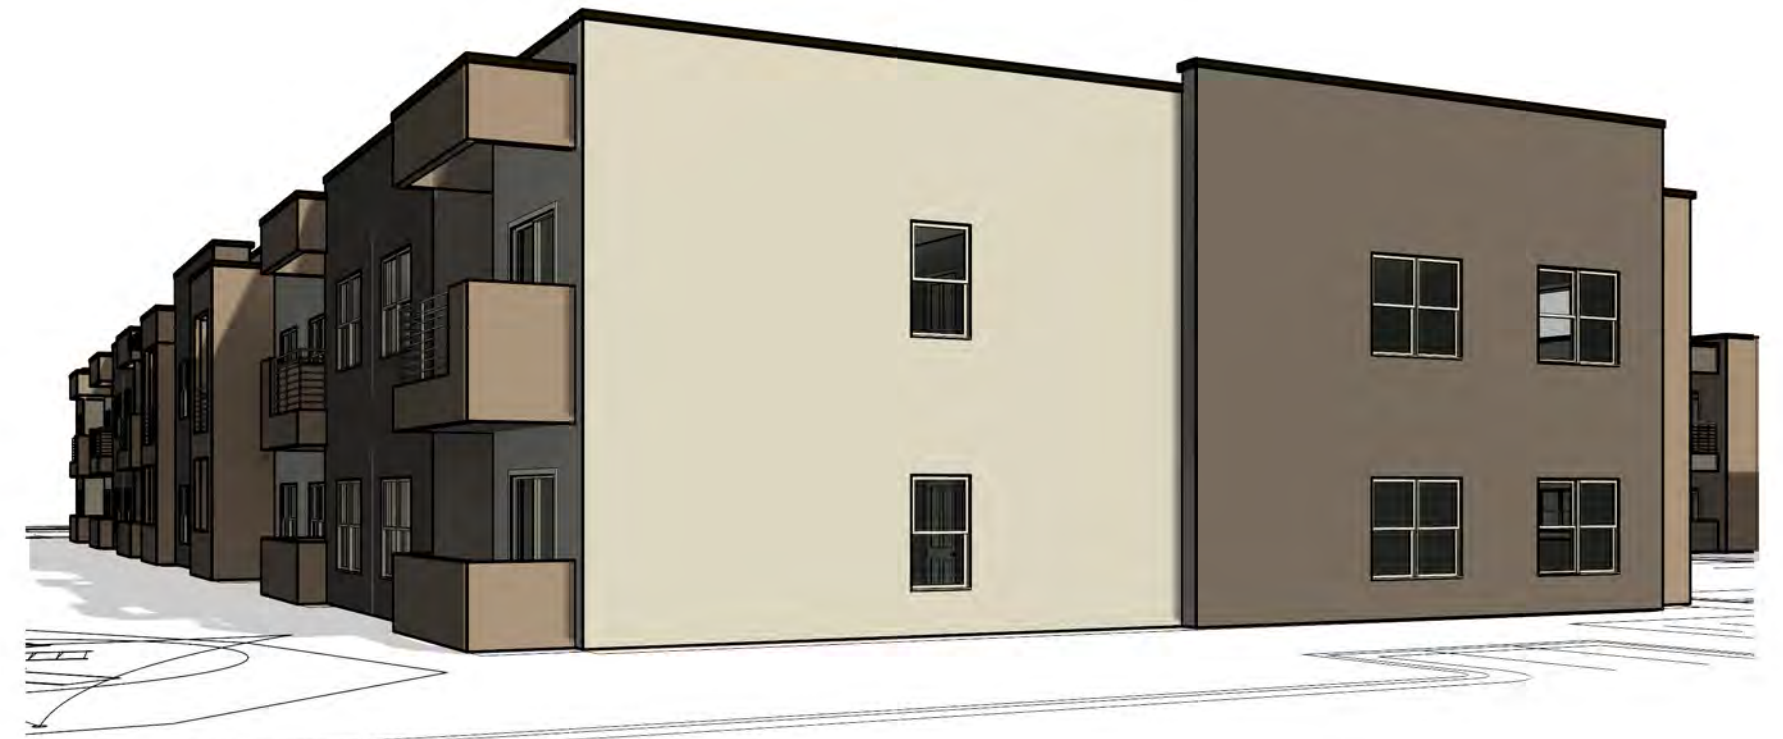

BUILDING 3 SE ELEVATION



BUILDING 2 NE ELEVATION



BUILDING 2 NW ELEVATION



BUILDING 3 NW ELEVATION




BUILDING 2 SE ELEVATION



BUILDING 2 SW ELEVATION



BUILDING 3 SW ELEVATION

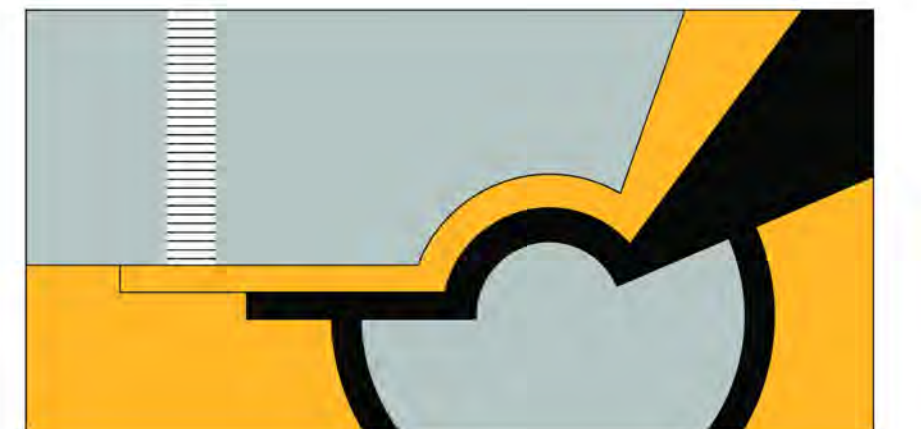

SCOTT C. ANDERSON
& associates architects
albuquerque



BUILDING 4 NW ELEVATION




BUILDING 4 SW ELEVATION



BUILDING 5 NW ELEVATION



BUILDING 5 SW ELEVATION

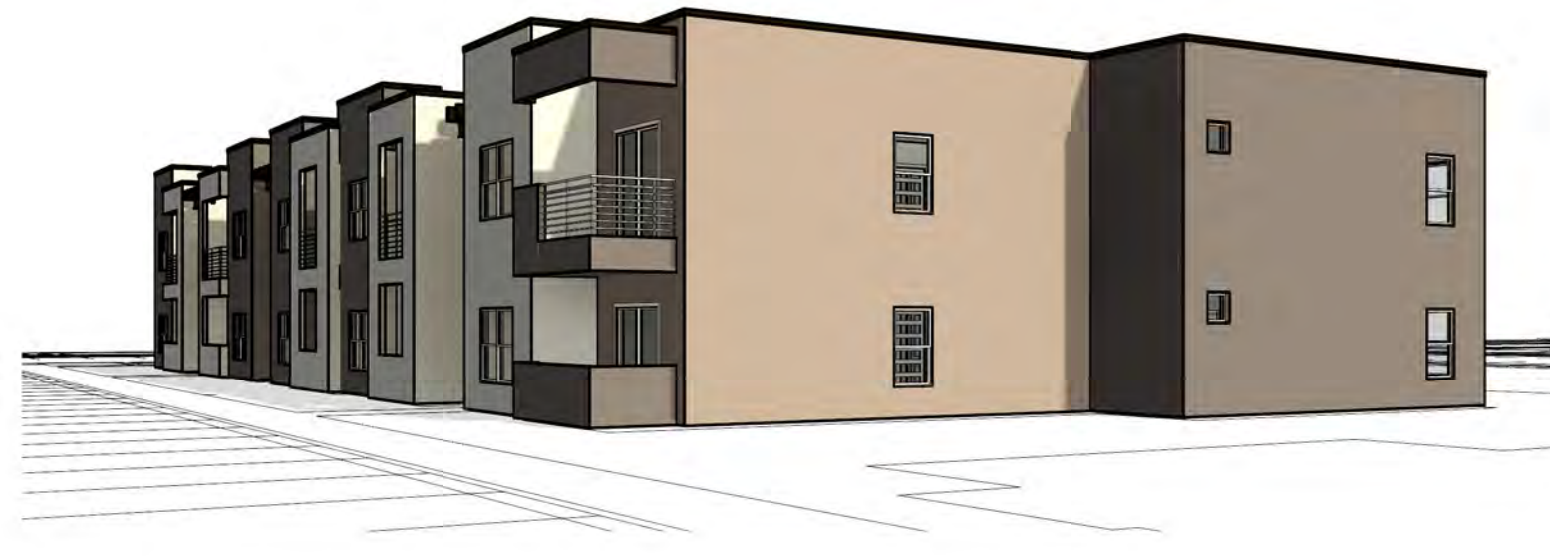

BUILDING 4 SE ELEVATION



BUILDING 4 NE ELEVATION



BUILDING 5 NE ELEVATION



BUILDING 5 SE ELEVATION



BUILDING 6 SE ELEVATION



BUILDING 6 NE ELEVATION




BUILDING 7 SW ELEVATION



BUILDING 7 SE ELEVATION



BUILDING 6 NW ELEVATION

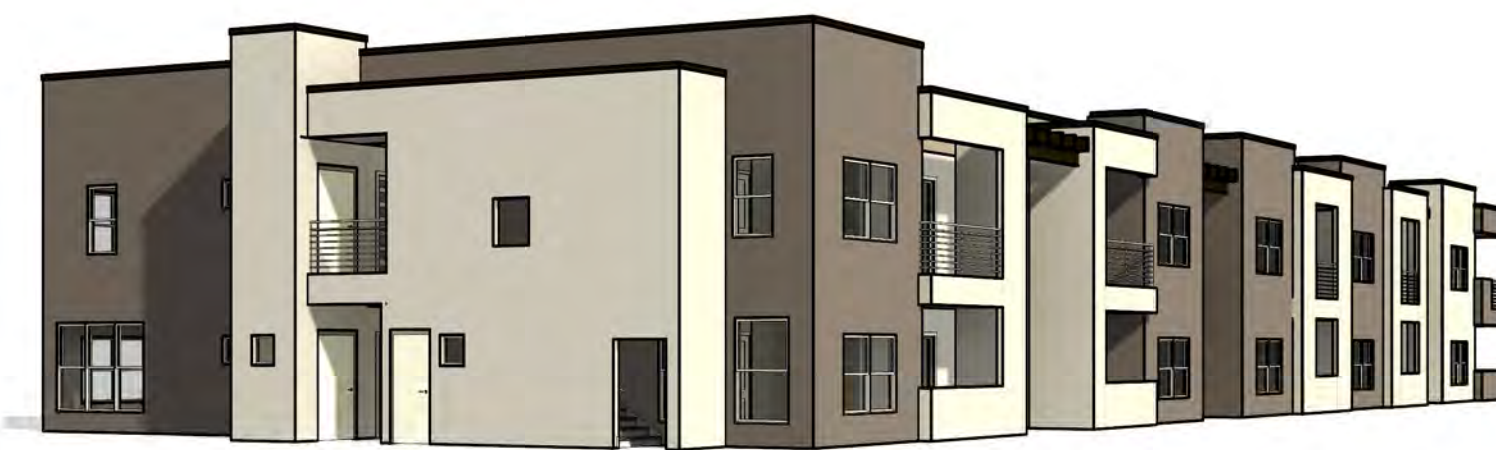


BUILDING 6 SW ELEVATION



BUILDING 7 NW ELEVATION



BUILDING 7 NE ELEVATION

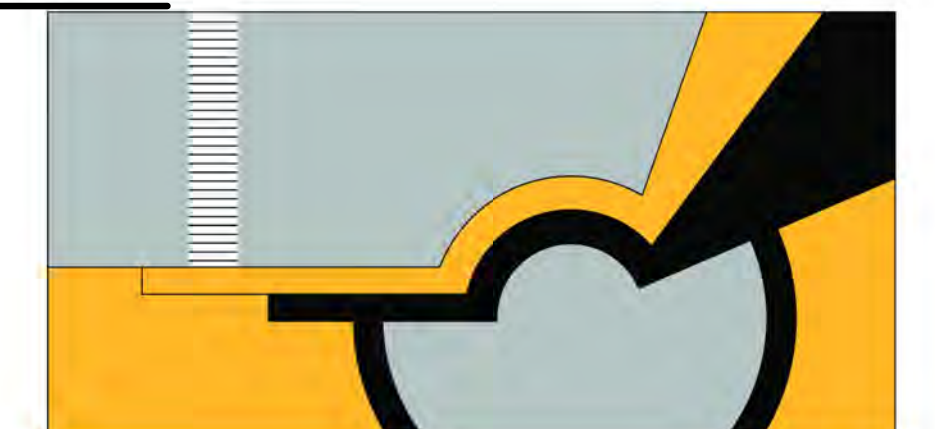

SCOTT C. ANDERSON
& associates architects
albuquerque