

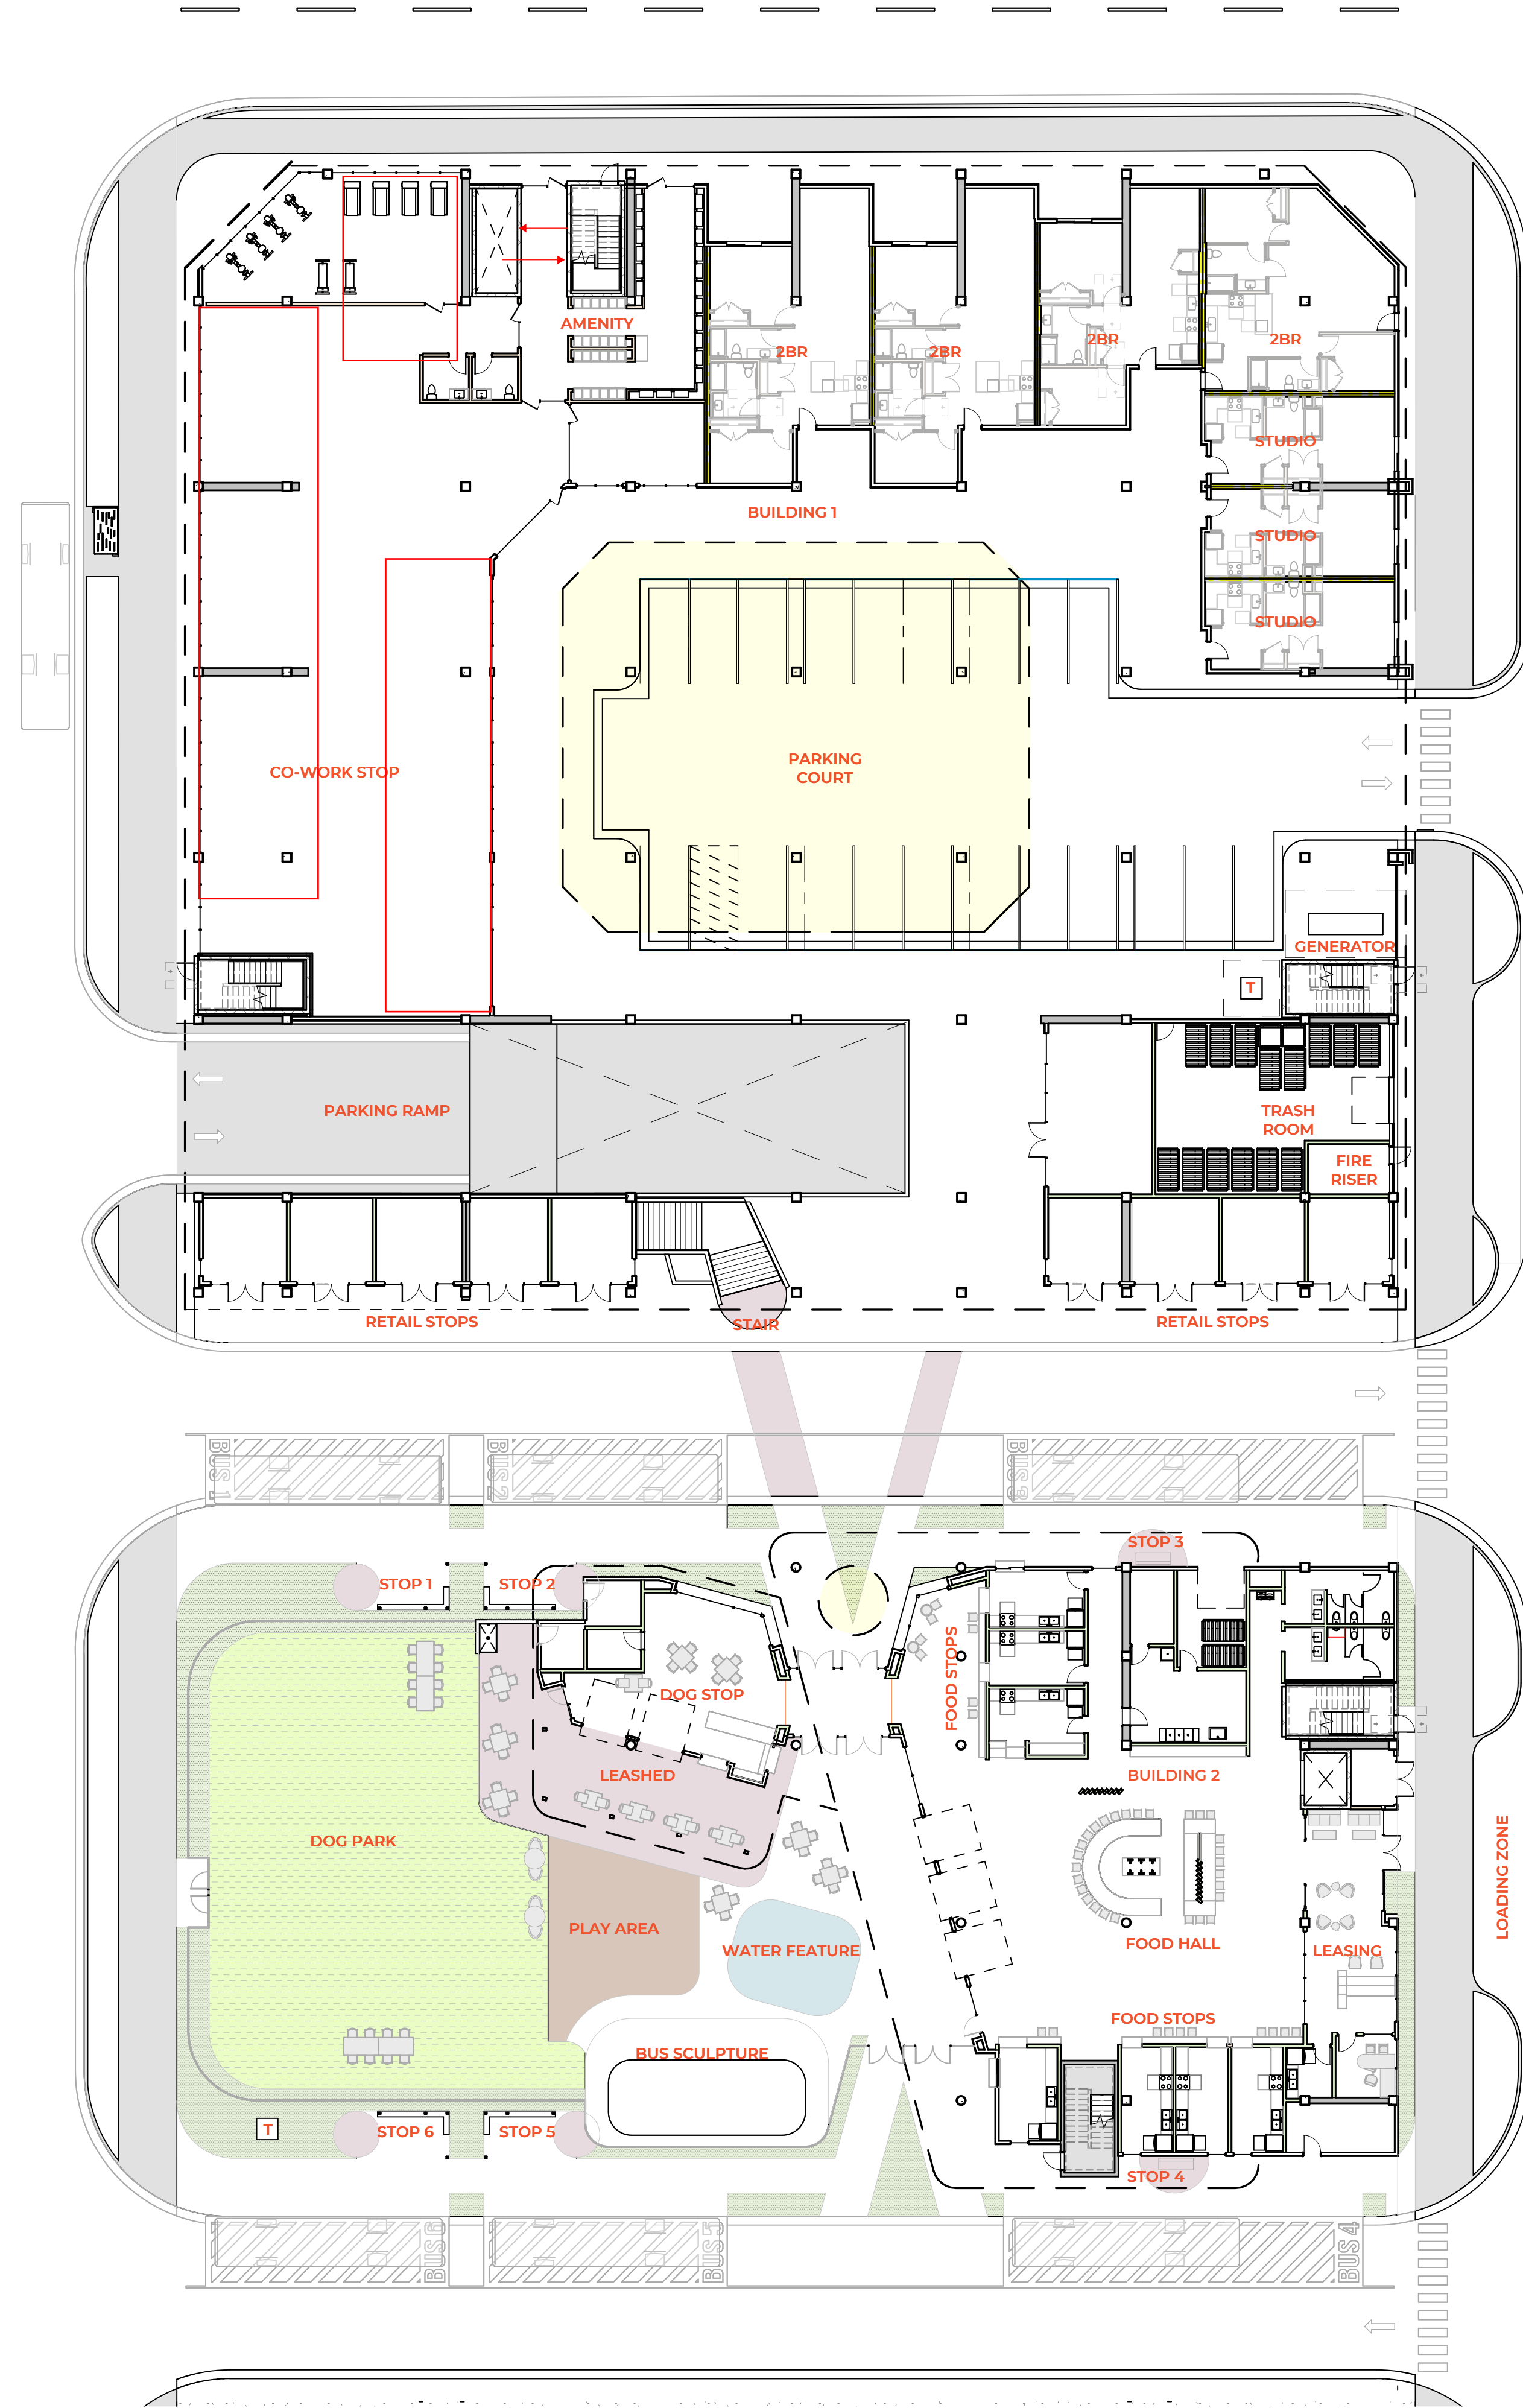


2/21/2025 9:28:16 AM

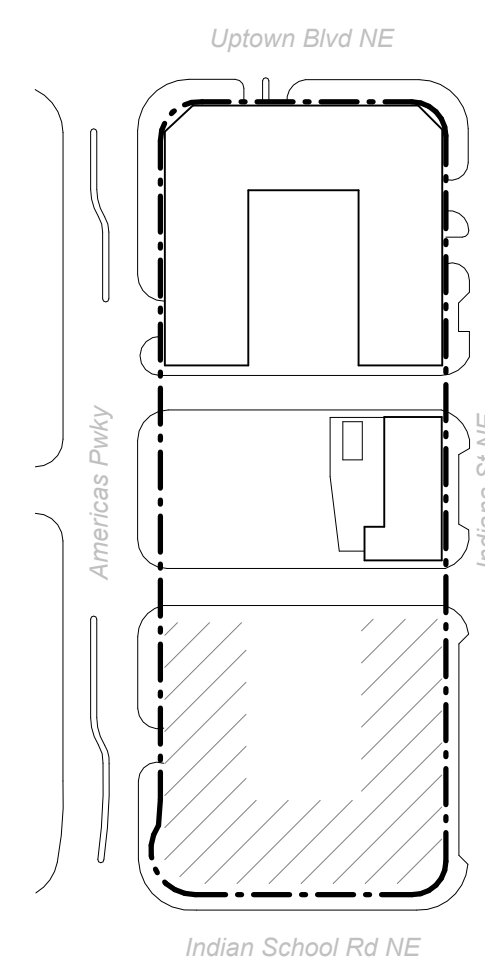

A4 SITE PLAN  
1" = 20'-0"

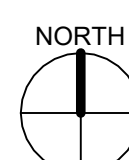

## GENERAL SHEET NOTES

- A. VERIFY ALL EXISTING UTILITY LOCATIONS BEFORE EXCAVATION.  
B. SEE SITE DEMOLITION AND LANDSCAPE DRAWINGS FOR LOCATION OF EXISTING TREES TO REMAIN.

## SHEET KEYNOTES



## REFERENCE KEYNOTES

## LEGEND

## KEY PLAN


DEKKER  
PERICH  
SABATINI  
Architecture  
in Progress

NOT FOR CONSTRUCTION

UPTOWN CONNECT  
6501 INDIAN SCHOOL NE  
ALBUQUERQUE NM 87110

OWNER  
REVIEW

## REVISIONS

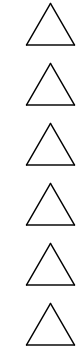


DRAWN BY Author  
REVIEWED BY Approver  
DATE 06/14/2024  
PROJECT NO 20-0010

DRAWING NAME  
ARCHITECTURAL  
SITE PLAN

SHEET NO

AS101

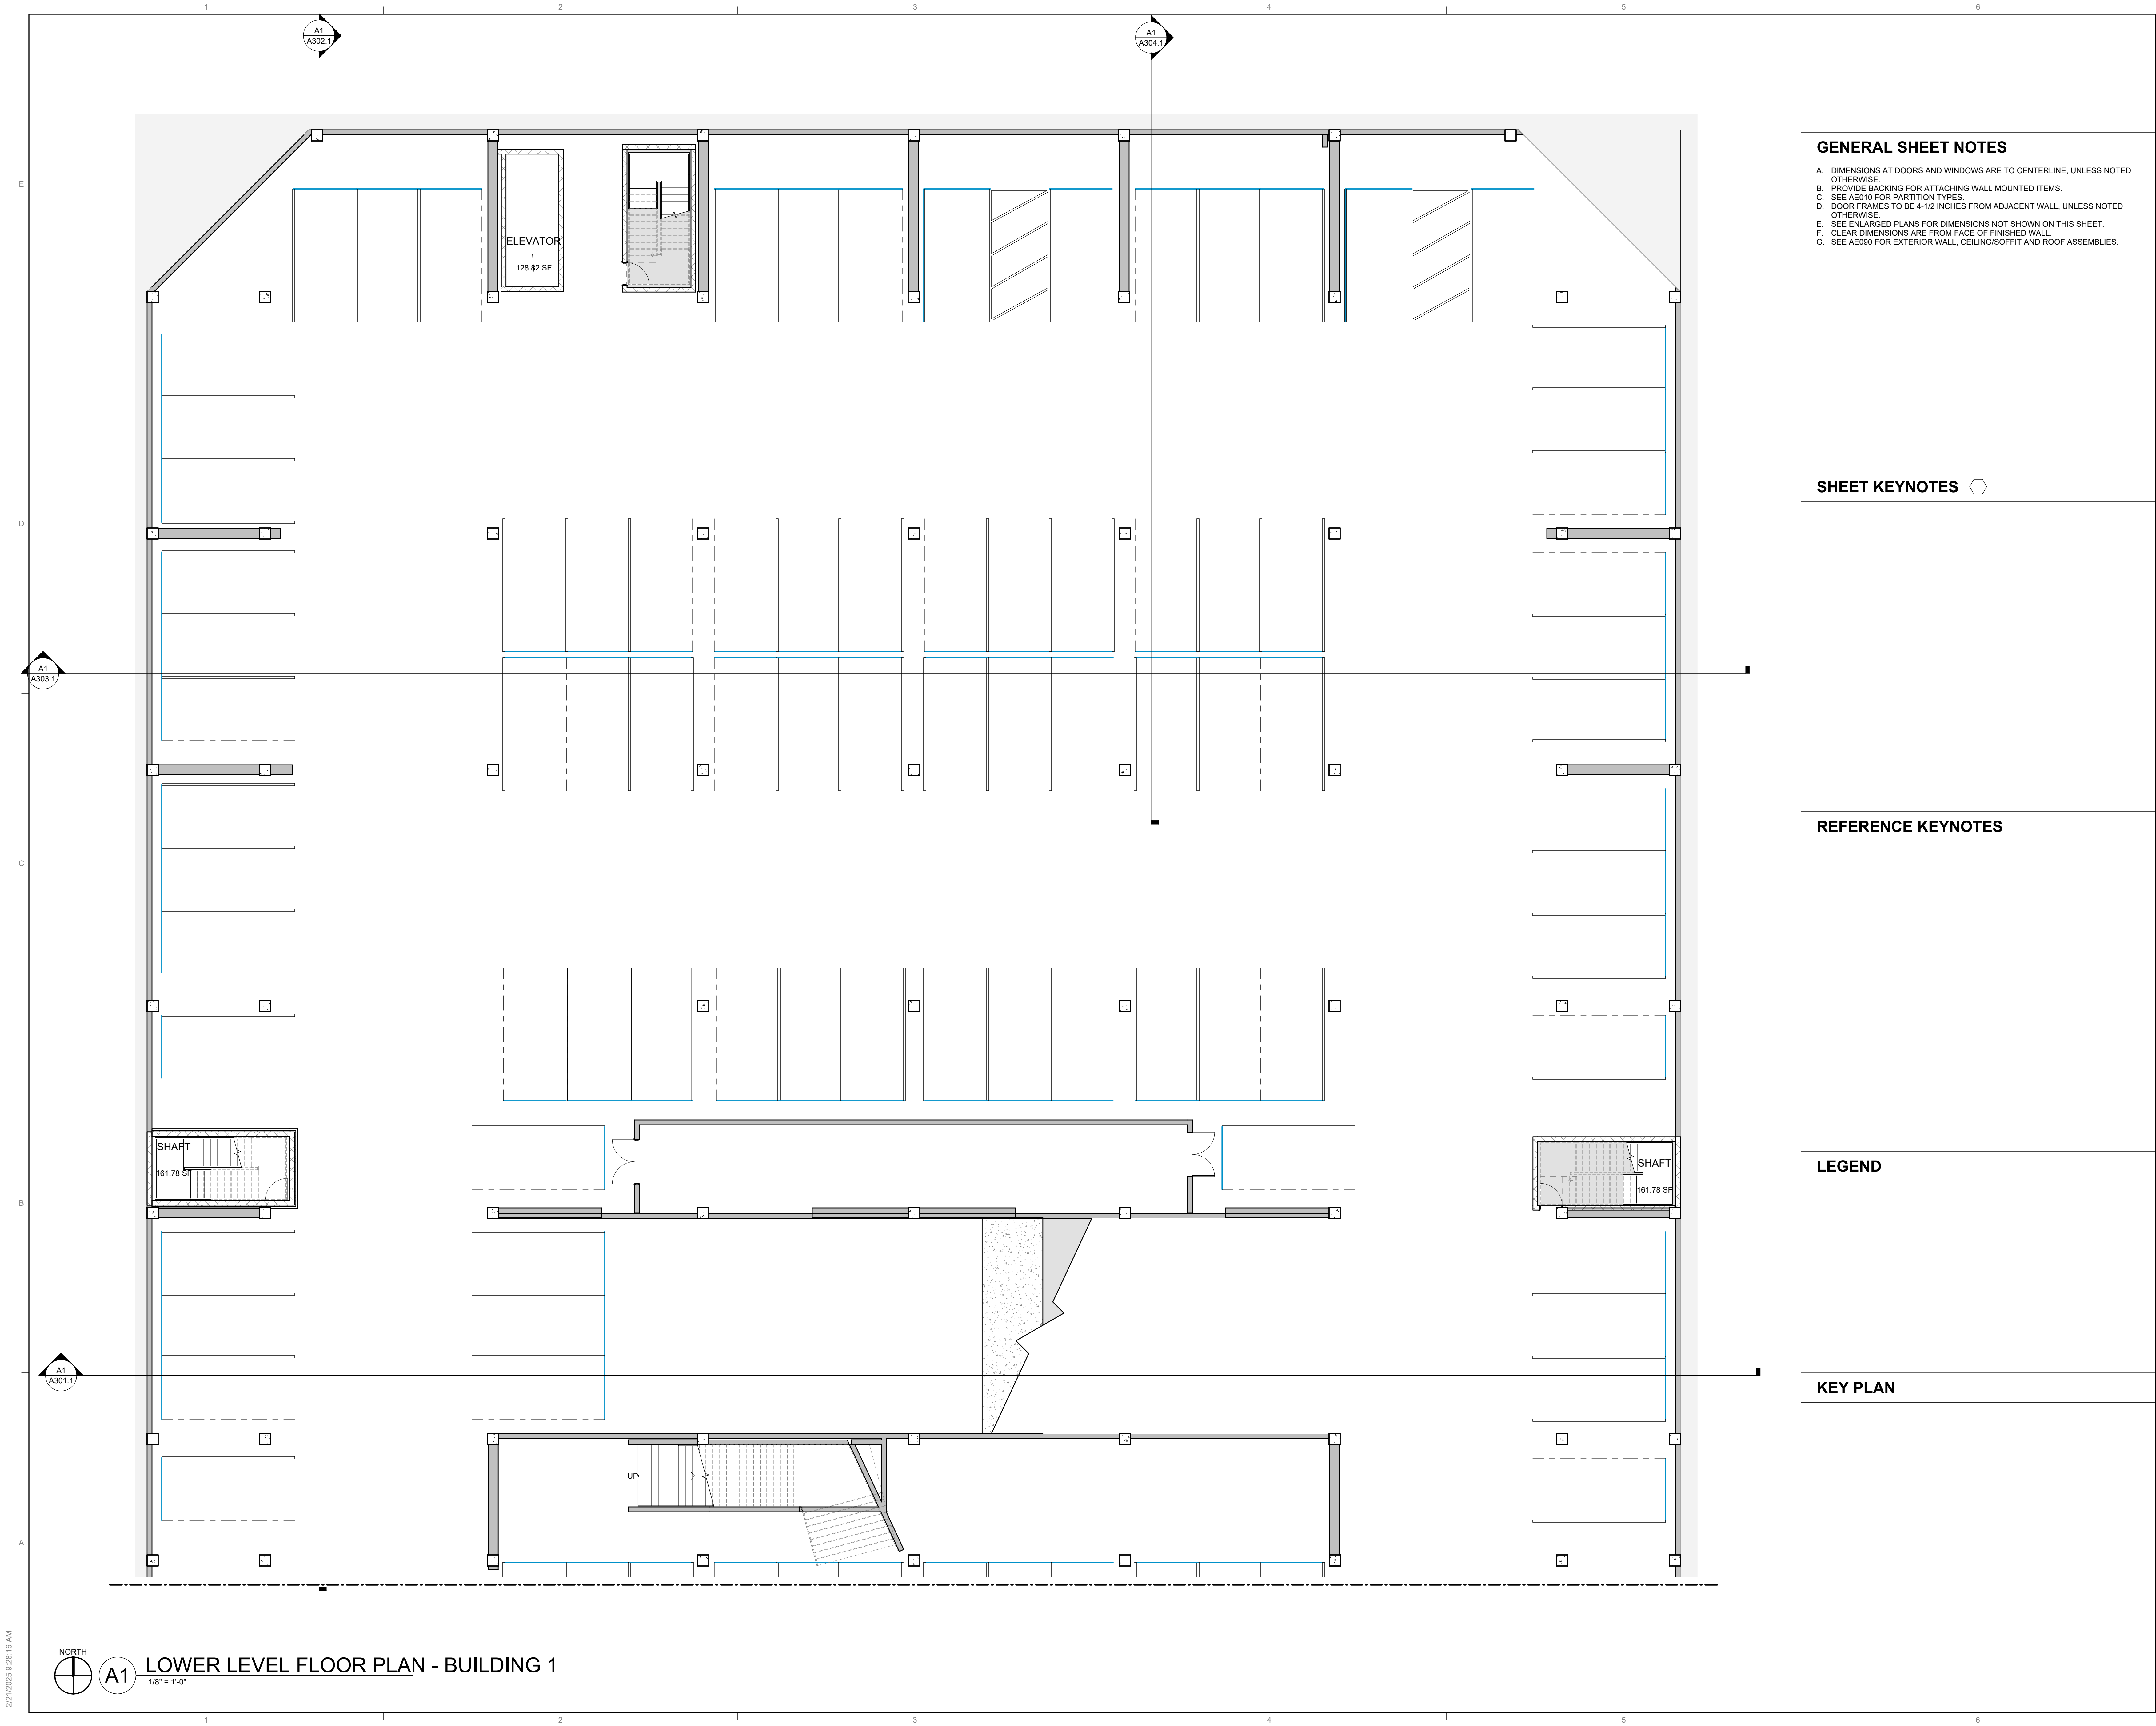

### GENERAL SHEET NOTES

- A. DIMENSIONS AT DOORS AND WINDOWS ARE TO CENTERLINE, UNLESS NOTED OTHERWISE.
- B. PROVIDE BACKING FOR ATTACHING WALL MOUNTED ITEMS.
- C. SEE AE010 FOR PARTITION TYPES.
- D. DOOR FRAMES TO BE 4-1/2 INCHES FROM ADJACENT WALL, UNLESS NOTED OTHERWISE.
- E. SEE ENLARGED PLANS FOR DIMENSIONS NOT SHOWN ON THIS SHEET.
- F. CLEAR DIMENSIONS ARE FROM FACE OF FINISHED WALL.
- G. SEE AE090 FOR EXTERIOR WALL, CEILING/SOFFIT AND ROOF ASSEMBLIES.

### SHEET KEYNOTES



### REFERENCE KEYNOTES

### LEGEND

### KEY PLAN


**DEKKER  
PERICH  
SABATINI**  
Architecture  
in Progress

SEAL  
PROJECT  
NOT FOR CONSTRUCTION

**UPTOWN CONNECT**  
6501 INDIAN SCHOOL NE  
ALBUQUERQUE NM 87110

OWNER  
REVIEW

#### REVISIONS

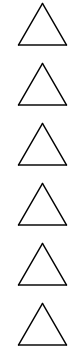

DRAWN BY  
REVIEWED BY Approver  
DATE 06/14/2024  
PROJECT NO 20-0010

#### DRAWING NAME

**BUILDING 1 -  
LOWER LEVEL -  
FLOOR PLAN**

#### SHEET NO

**A100.1**



A1

$$1/8" = 1'-0"$$
$$1/8" = 1'-0"$$

- A. DIMENSIONS AT DOORS AND WINDOWS ARE TO CENTERLINE, UNLESS NOTED OTHERWISE.
- B. PROVIDE BACKING FOR ATTACHING WALL MOUNTED ITEMS.
- C. SEE AE010 FOR PARTITION TYPES.
- D. DOOR FRAMES TO BE 4-1/2 INCHES FROM ADJACENT WALL, UNLESS NOTED OTHERWISE.
- E. SEE ENLARGED PLANS FOR DIMENSIONS NOT SHOWN ON THIS SHEET.
- F. CLEAR DIMENSIONS ARE FROM FACE OF FINISHED WALL.
- G. SEE AE090 FOR EXTERIOR WALL, CEILING/SOFFIT AND ROOF ASSEMBLIES.



## REFERENCE KEYNOTES

## LEGEND

## KEY PLAN

# Architecture in Progress

SEAL

NOT FOR CONSTRUCTION

UPTOWN CONNECT  
6501 INDIAN SCHOOL NE  
ALBUQUERQUE NM 87110

OWNER  
REVIEW

REVISIONS	
△	
△	
△	
△	
△	
△	
<hr/>	
DRAWN BY	Author
<hr/>	
REVIEWED BY	Approver
<hr/>	
DATE	06/14/2024
<hr/>	
PROJECT NO	20-0010

DRAWING NAME

BUILDING 2 -  
LOWER LEVEL -  
FLOOR PLAN

SHEET NO

A100.2





### GENERAL SHEET NOTES

A. DIMENSIONS AT DOORS AND WINDOWS ARE TO CENTERLINE, UNLESS NOTED OTHERWISE.  
B. PROVIDE BACKING FOR ATTACHING WALL MOUNTED ITEMS.  
C. SEE AE010 FOR PARTITION TYPES.  
D. DOOR FRAMES TO BE 4-1/2 INCHES FROM ADJACENT WALL, UNLESS NOTED OTHERWISE.  
E. SEE ENLARGED PLANS FOR DIMENSIONS NOT SHOWN ON THIS SHEET.  
F. CLEAR DIMENSIONS ARE FROM FACE OF FINISHED WALL.  
G. SEE AE090 FOR EXTERIOR WALL, CEILING/SOFFIT AND ROOF ASSEMBLIES.

### SHEET KEYNOTES

○

### REFERENCE KEYNOTES

### LEGEND

### KEY PLAN

**DEKKER**  
**PERICH**  
**SABATINI**

Architecture  
in Progress

NOT FOR CONSTRUCTION

SEAL

PROJECT

UPTOWN CONNECT

6501 INDIAN SCHOOL NE

ALBUQUERQUE NM 87110

OWNER REVIEW

REVISIONS

DRAWN BY

REVIEWED BY Approver

DATE 06/14/2024

PROJECT NO 20-0010

DRAWING NAME

BUILDING 1 - LEVEL 1 - FLOOR PLAN

SHEET NO

A101.1




2/21/2025 9:28:33 AM



A1

## LEVEL 1 FLOOR PLAN - BUILDING 2

1/8" = 1'-0"

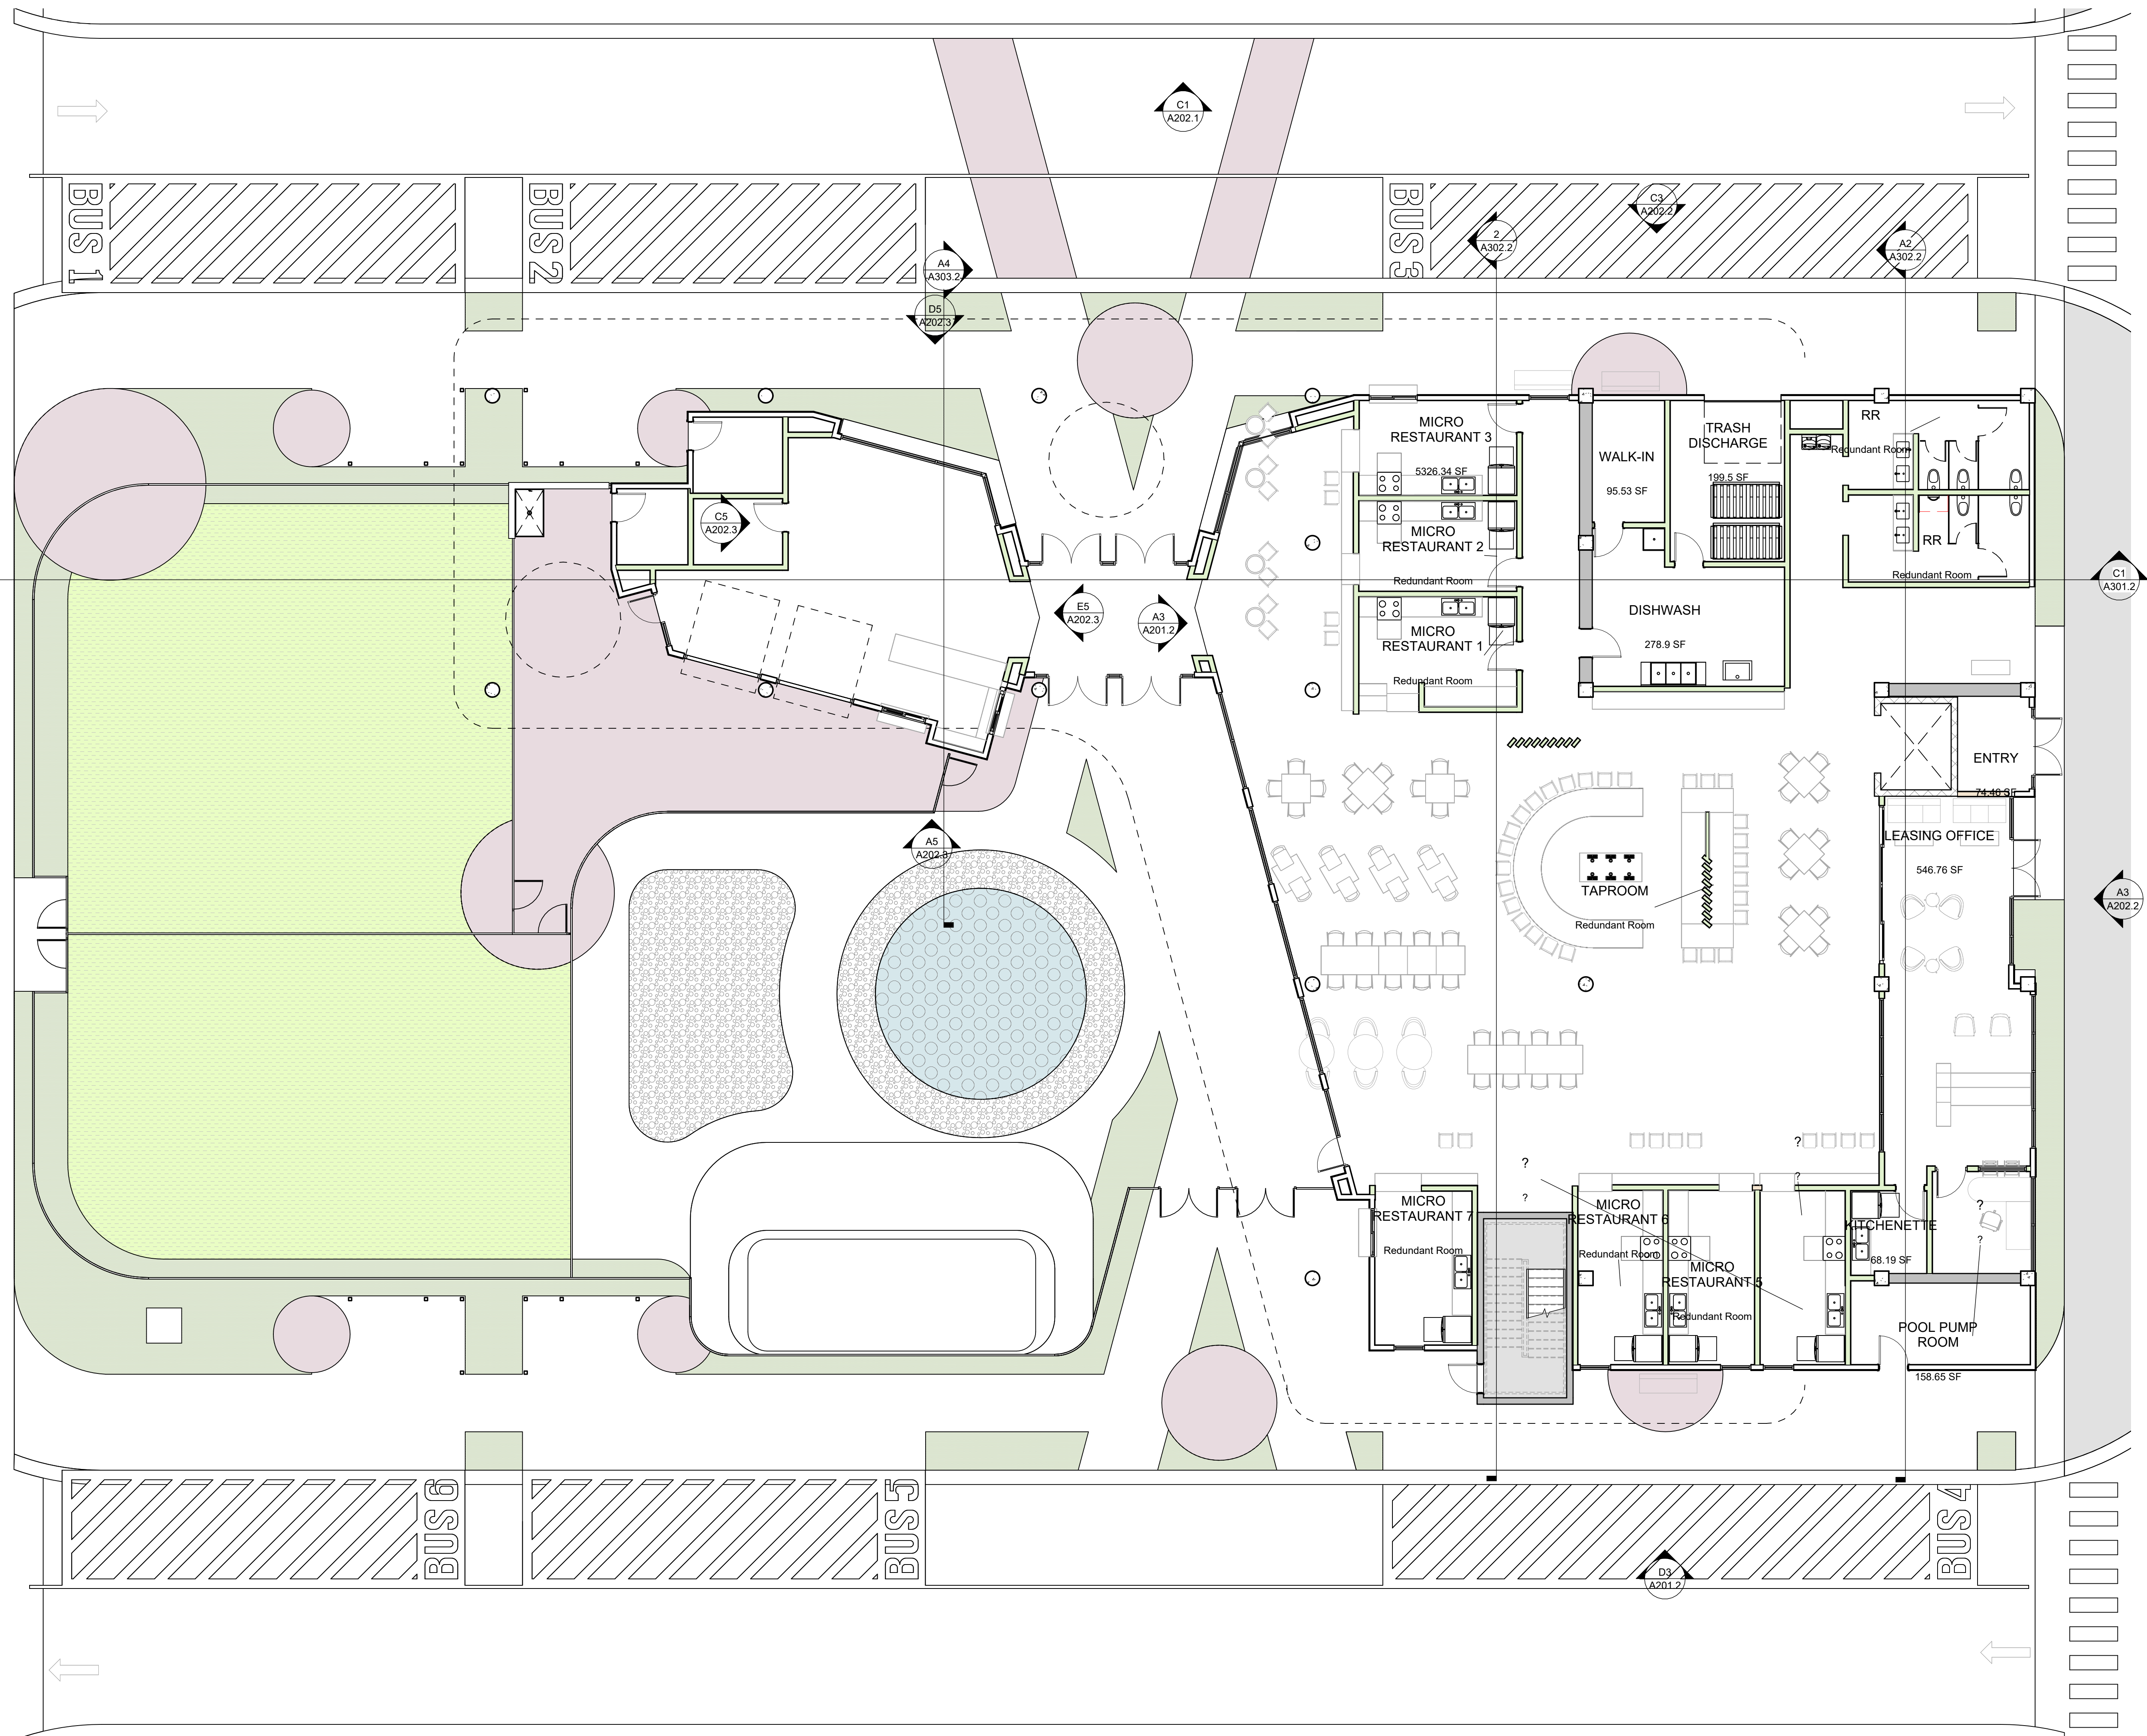

### GENERAL SHEET NOTES

- A. DIMENSIONS AT DOORS AND WINDOWS ARE TO CENTERLINE, UNLESS NOTED OTHERWISE.  
B. PROVIDE BACKING FOR ATTACHING WALL MOUNTED ITEMS.  
C. SEE AEO10 FOR PARTITION TYPES.  
D. DOOR FRAMES TO BE 4-1/2 INCHES FROM ADJACENT WALL, UNLESS NOTED OTHERWISE.  
E. SEE ENLARGED PLANS FOR DIMENSIONS NOT SHOWN ON THIS SHEET.  
F. CLEAR DIMENSIONS ARE FROM FACE OF FINISHED WALL.  
G. SEE AEO90 FOR EXTERIOR WALL, CEILING/SOFFIT AND ROOF ASSEMBLIES.


### SHEET KEYNOTES



### REFERENCE KEYNOTES

### LEGEND

### KEY PLAN

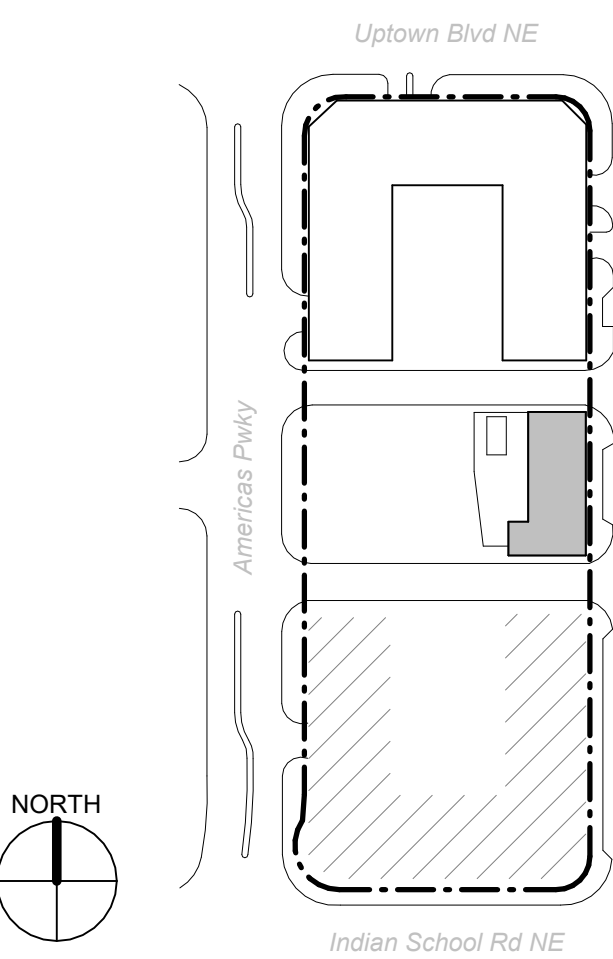

DEKKER  
PERICH  
SABATINI


Architecture  
in Progress

NOT FOR CONSTRUCTION

UPTOWN CONNECT  
6501 INDIAN SCHOOL NE  
ALBUQUERQUE NM 87110

OWNER  
REVIEW

#### REVISIONS

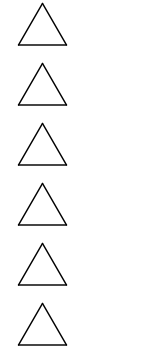

DRAWN BY \_\_\_\_\_ Author  
REVIEWED BY \_\_\_\_\_ Approver  
DATE 06/14/2024  
PROJECT NO 20-0010


#### DRAWING NAME

BUILDING 2 -  
LEVEL 1 - FLOOR  
PLAN

#### SHEET NO

A101.2



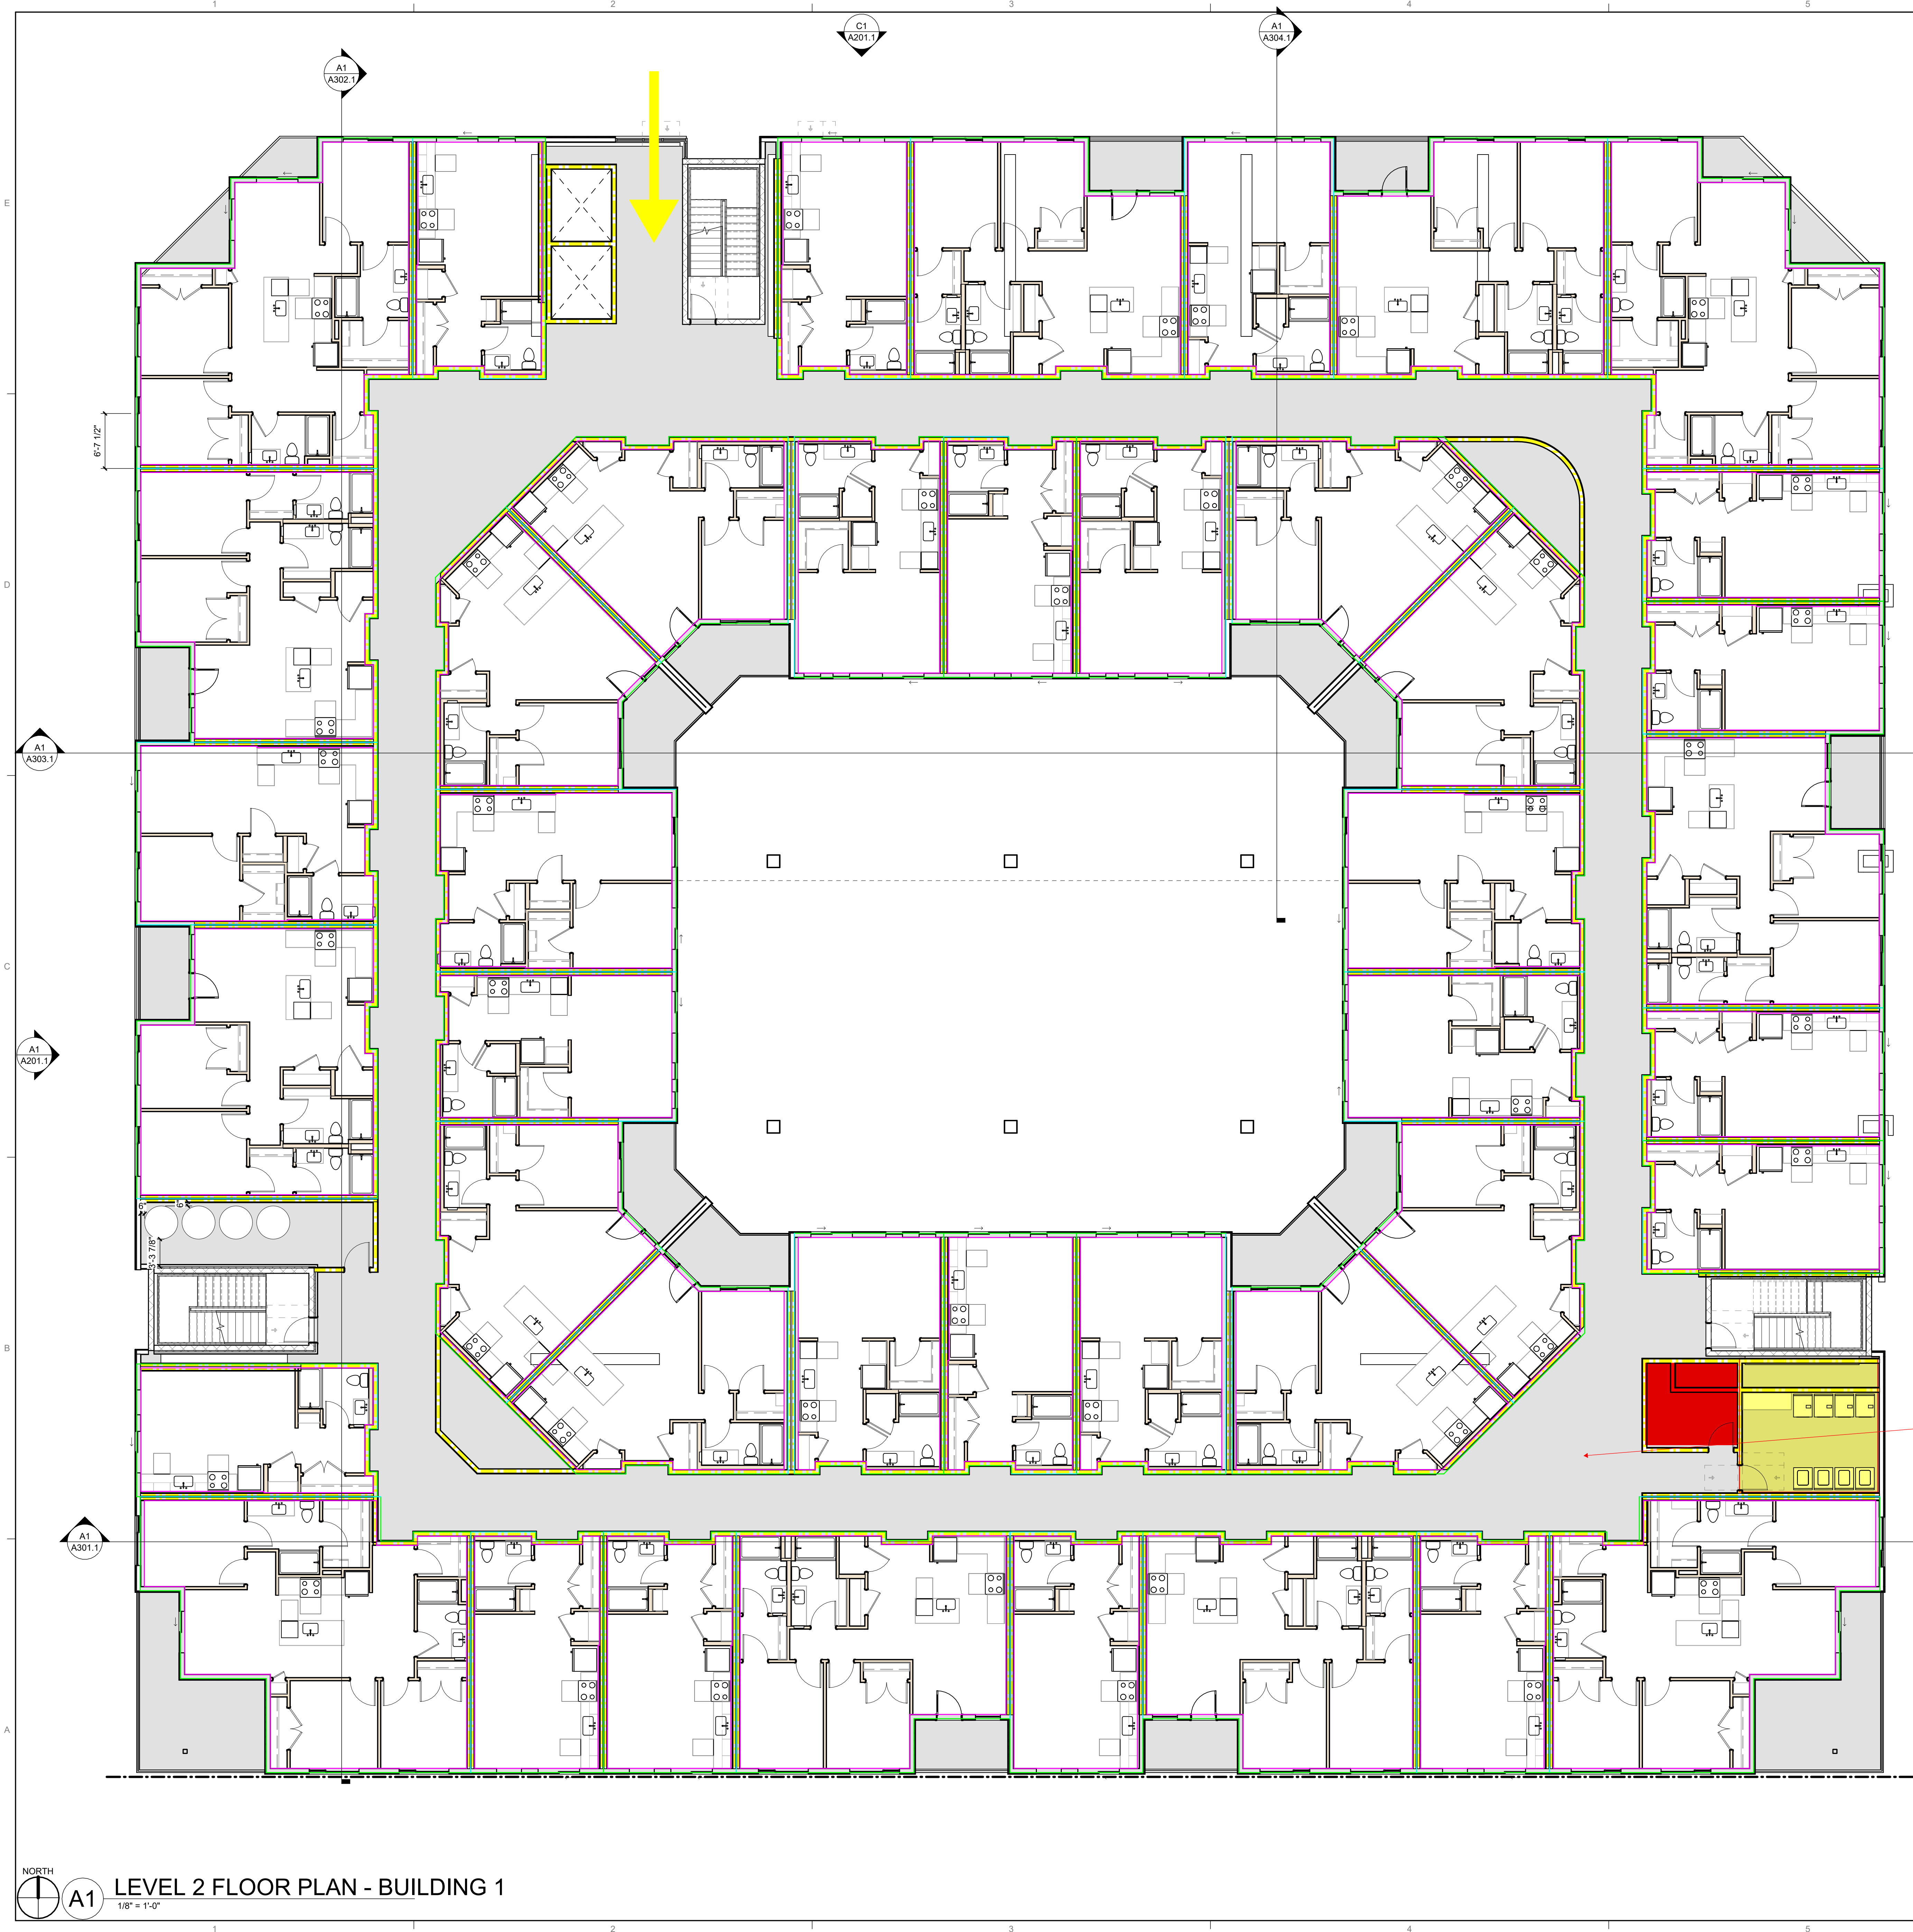

2/21/2025 9:28:20 AM  
NORTH  
A1  
LEVEL 2 FLOOR PLAN - BUILDING 1  
1/8" = 1'-0"

GENERAL SHEET NOTES

- A. DIMENSIONS AT DOORS AND WINDOWS ARE TO CENTERLINE, UNLESS NOTED OTHERWISE.
- B. PROVIDE BACKING FOR ATTACHING WALL MOUNTED ITEMS.
- C. SEE AE010 FOR PARTITION TYPES.
- D. DOOR FRAMES TO BE 4-1/2 INCHES FROM ADJACENT WALL, UNLESS NOTED OTHERWISE.
- E. SEE ENLARGED PLANS FOR DIMENSIONS NOT SHOWN ON THIS SHEET.
- F. CLEAR DIMENSIONS ARE FROM FACE OF FINISHED WALL.
- G. SEE AE090 FOR EXTERIOR WALL, CEILING/SOFFIT AND ROOF ASSEMBLIES.


SHEET KEYNOTES



REFERENCE KEYNOTES

LEGEND

KEY PLAN

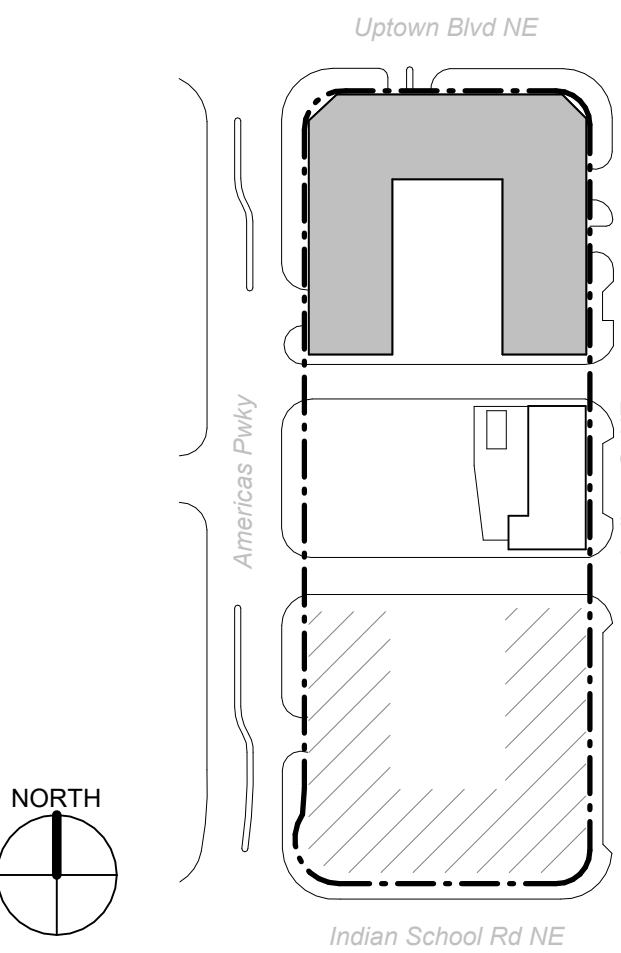

DEKKER  
PERICH  
SABATINI  
Architecture  
in Progress

NOT FOR CONSTRUCTION  
SEAL  
PROJECT

UPTOWN CONNECT  
6501 INDIAN SCHOOL NE  
ALBUQUERQUE NM 87110

OWNER  
REVIEW

REVISIONS

- △
- △
- △
- △
- △
- △

DRAWN BY  
REVIEWED BY Approver  
DATE 06/14/2024  
PROJECT NO 20-0010

DRAWING NAME  
BUILDING 1 -  
LEVEL 2 - FLOOR  
PLAN

SHEET NO  
A102.1