


2/6/2026 W:\Projects\2500015600\3_Disciplines\SHEETS\SHEETS12_Sheets - civil\250156-SP01.dwg

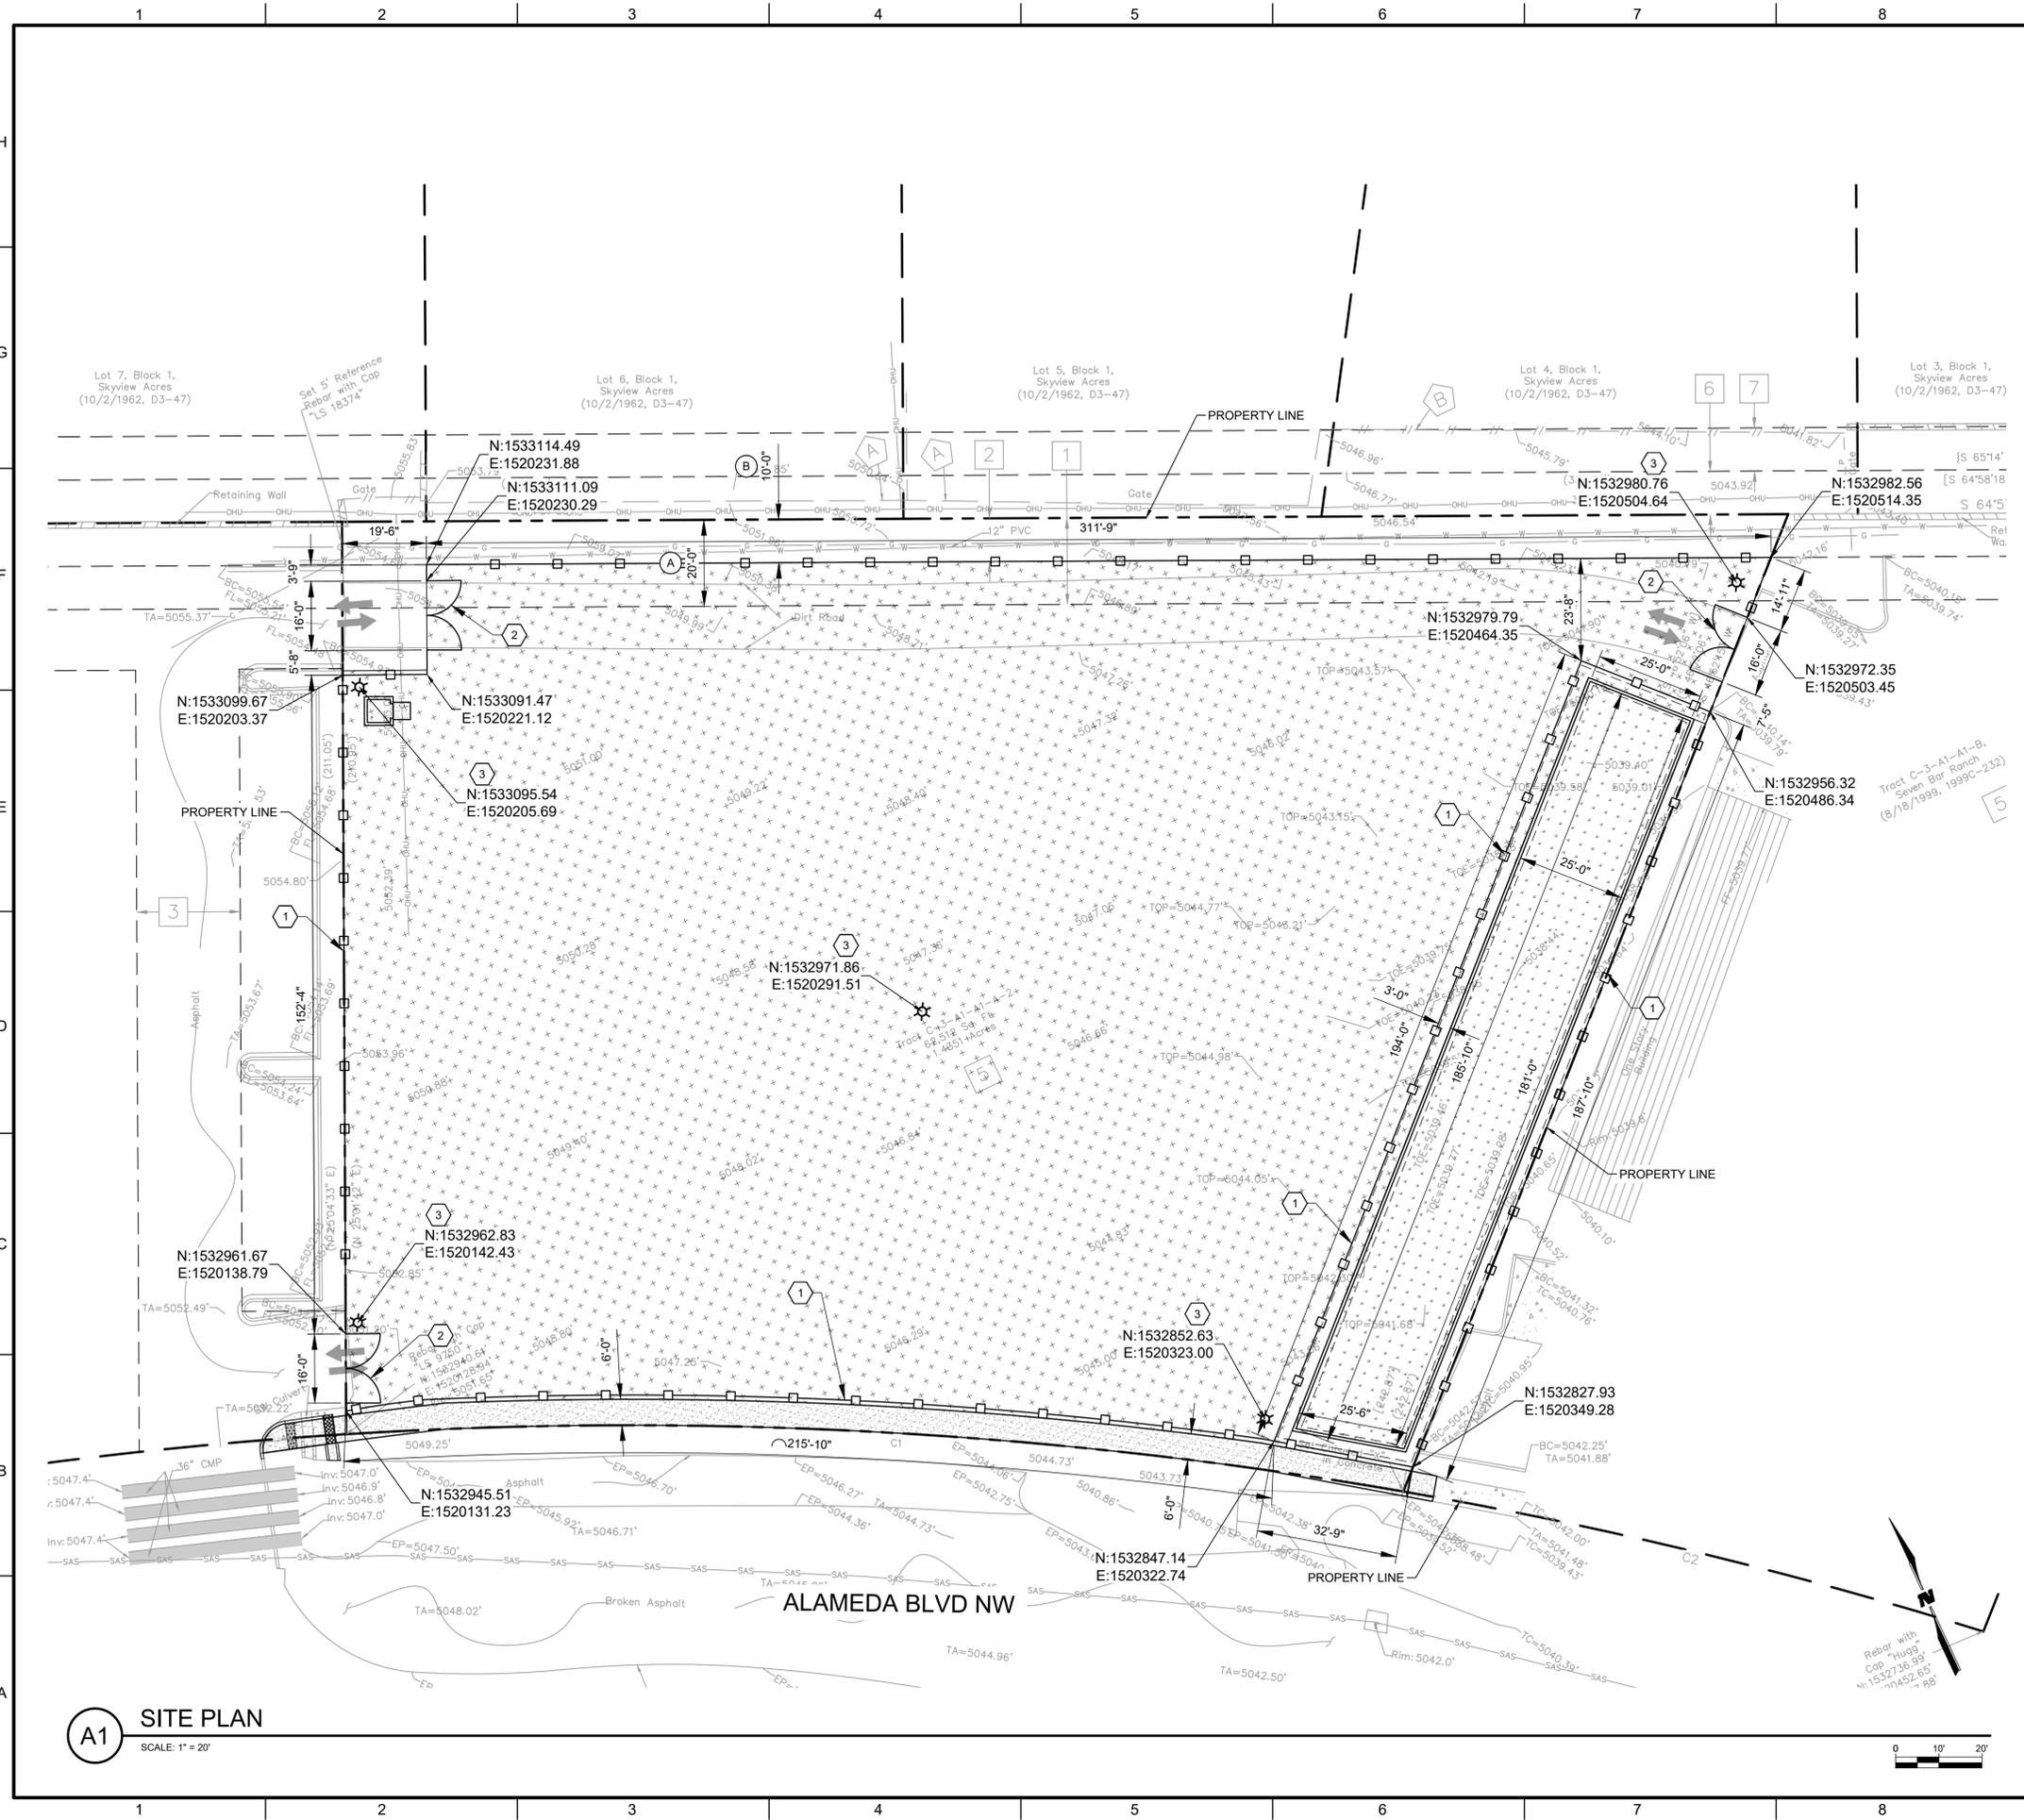

A1 SITE PLAN
SCALE: 1" = 20'

KEYNOTES

1. INSTALL CHAIN LINK FENCE PER COA STD DWG 2252.
2. INSTALL CHAIN LINK 16'-0" WIDE DOUBLE SWING GATE PER COA STD DWG 2252.
3. INSTALL CAMERA / LIGHT POLE.

EASEMENT NOTES

- A. EXISTING 20' WATER LINE EASEMENT. (7/26/1984, C24-136) AND AS SHOWN ON PLAT (3/28/2006, 2006C-98)
- B. EXISTING 10' PUBLIC UTILITY EASEMENT (PUE) (4/3/1997, 97C-103) AND AS SHOWN ON PLAT (3/28/2006, 2006C-98).

LEGEND

- 4" PCC SIDEWALK
- GRAVEL
- LANDSCAPING
- CAMERA / LIGHT POLE

WILSON & COMPANY
 4401 MASTHEAD ST., NE, SUITE 150
 ALBUQUERQUE, NM 87109
 PHONE: 505-348-4000
 FAX: 505-348-4055
 www.wilsonco.com

CONSULTANTS

SEAL

PROJECT NAME
**DON CHALMERS FORD
 PARKING ADDITION**

REV.	DATE	DESCRIPTION	BY

PROJECT NO:	2500015600
DESIGNED BY:	BDB
DRAWN BY:	MRH / TLC
CHECKED BY:	BDB
DATE:	NOV 2025

SHEET TITLE
SITE PLAN

SHEET NO:
C1.01