

PARTICLE SIZES: SAND SOILS WITH VARYING AMOUNTS OF CLAY, SILT AND GRAVEL.

(PER GEOTECHNICAL ENGINEERING REPORT BY TERRACON DATED 1/25/2021)

**CONSULTANTS:** 

Excellence by Design 2435 RESEARCH PARKWAY, SUITE 300 COLORADO SPRINGS, CO 80920




CONSULTANTS, LLC 950 S. CHERRY STREET, SUITE 512

DENVER, CO 80246




**ROCKY MOUNTAINS DIVISION** 5500 S QUEBEC STREET, SUITE 100 GREENWOOD VILLAGE, CO 80111

SEAL

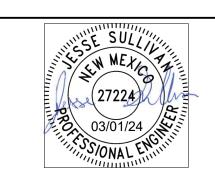

FOR AND ON BEHALF OF MATRIX DESIGN GROUP, INC. CONTRACTOR IS RESPONSIBLE FOR OBTAINING THE MOST RECENT PROJECT CONSTRUCTION DOCUMENTS MATRIX DESIGN GROUP IS NOT RESPONSIBLE FOR CHANGES, ALTERATIONS, OR USE OF CONSTRUCTION

DOCUMENTS PRIOR TO JURISDICTIONAL APPROVAL

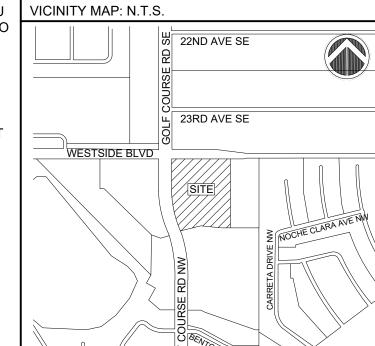

PROJECT: **CIRCLE K STORES INC** 

**EROSION CONTROL PLANS** 

10850 GOLF COURSE RD ALBUQUERQUE, NM 87114

**REVISION HISTORY:** IO. DATE DESCRIPTION EMPORARY ACCESS DRIVE & 2/11/2025 SWALE/SEDIMENT TRAP ADDITION

DRAWING INFORMATION: PROJECT NO: 21.1207.044

DRAWN BY: KGI CHECKED BY: NMS

SHEET TITLE:

FINAL EROSION **CONTROL PLANS** 

EC02

SHEET 2 OF 4

DATE: JUNE 2024

CLERK OF BERNALILLO COUNTY, NEW MEXICO, ON JUNE 2, 2009, IN PLAT BOOK 2009C, PAGE 83, AS DOCUMENT NO. 2009061460.

LONGITUDINAL SLOPE IS STEEPER THAN 2.5%, WATTLES/MULCH SOCKS OF J-HOOD SILT FENCE SHALL BE SHOWN IN THE FRONT YARD SWALE OR ON THE SIDE OF THE STREET.





**Excellence by Design** 2435 RESEARCH PARKWAY, SUITE 300 COLORADO SPRINGS, CO 80920 PHONE: (719) 575-0100 FAX: (719) 575-0208




950 S. CHERRY STREET, SUITE 512 DENVER, CO 80246

OWNER/DEVELOPER:




ROCKY MOUNTAINS DIVISION 5500 S QUEBEC STREET, SUITE 100 GREENWOOD VILLAGE, CO 80111

SEAL

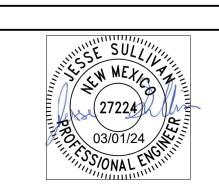

FOR AND ON BEHALF OF MATRIX DESIGN GROUP, INC CONTRACTOR IS RESPONSIBLE FOR OBTAINING THE MOST RECENT PROJECT CONSTRUCTION DOCUMENTS. MATRIX DESIGN GROUP IS NOT RESPONSIBLE FOR CHANGES, ALTERATIONS, OR USE OF CONSTRUCTION

DOCUMENTS PRIOR TO JURISDICTIONAL APPROVAL. VICINITY MAP: N.T.S.

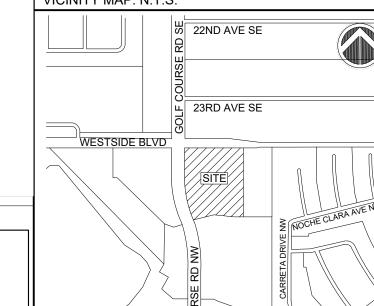

PROJECT: **CIRCLE K STORES INC** 

10850 GOLF COURSE RD ALBUQUERQUE, NM 87114

DATE DESCRIPTION DRAWING INFORMATION: PROJECT NO: 21.1207.044 DRAWN BY: KGI


CHECKED BY: NMS


**EROSION CONTROL** DETAILS


ECN03


SHEET 3 OF 4


DATE: JUNE 2024

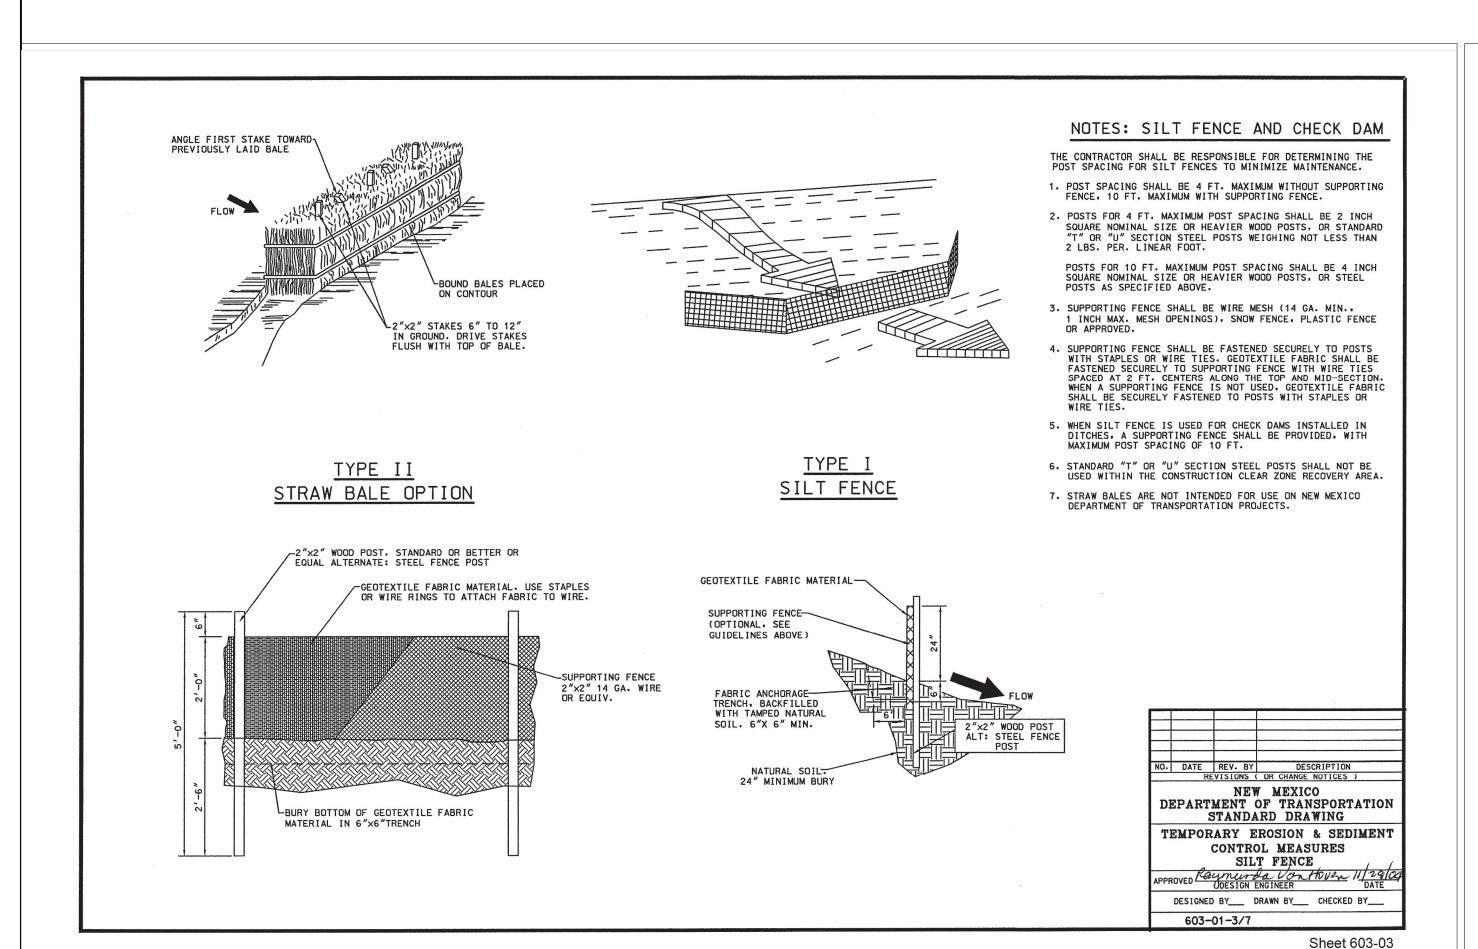

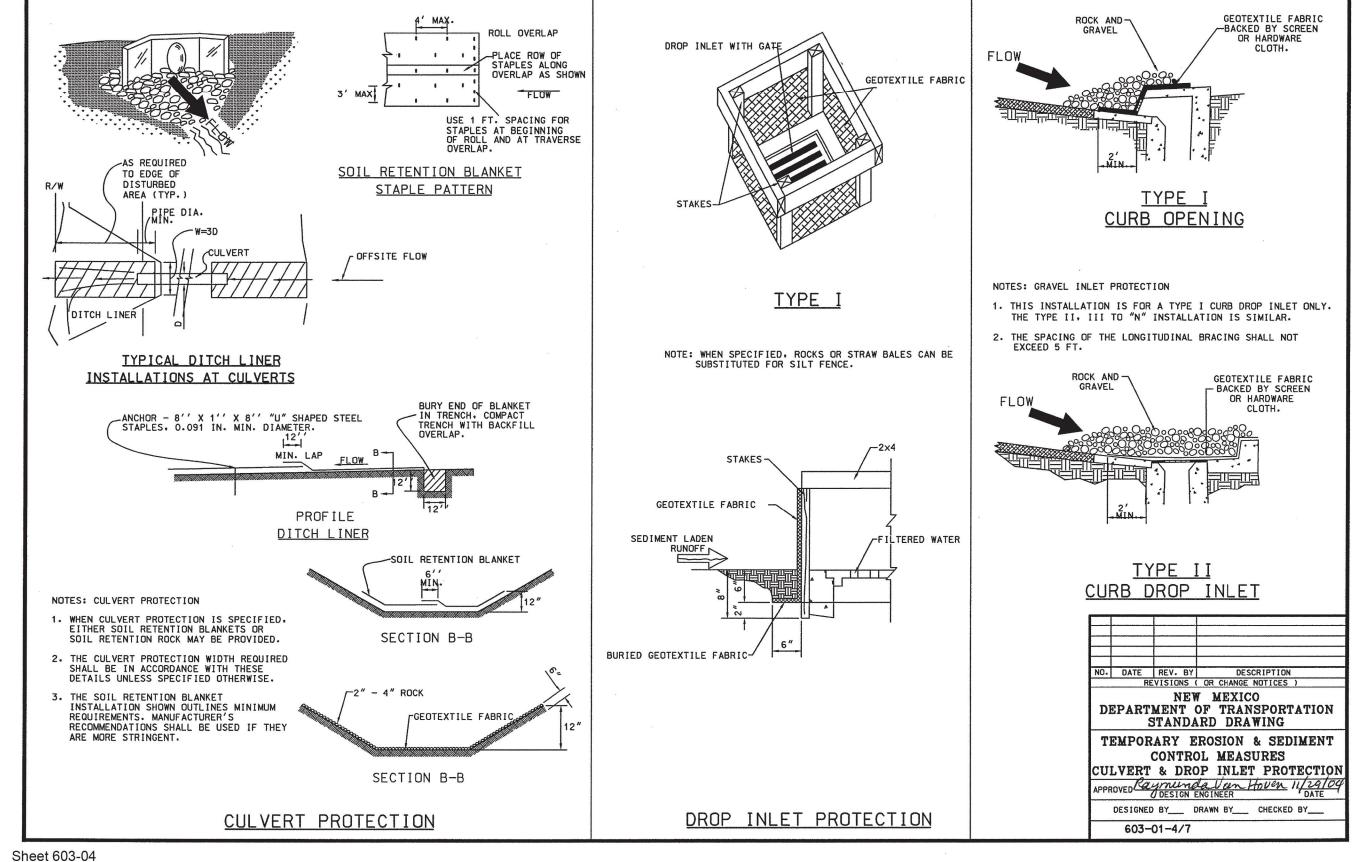

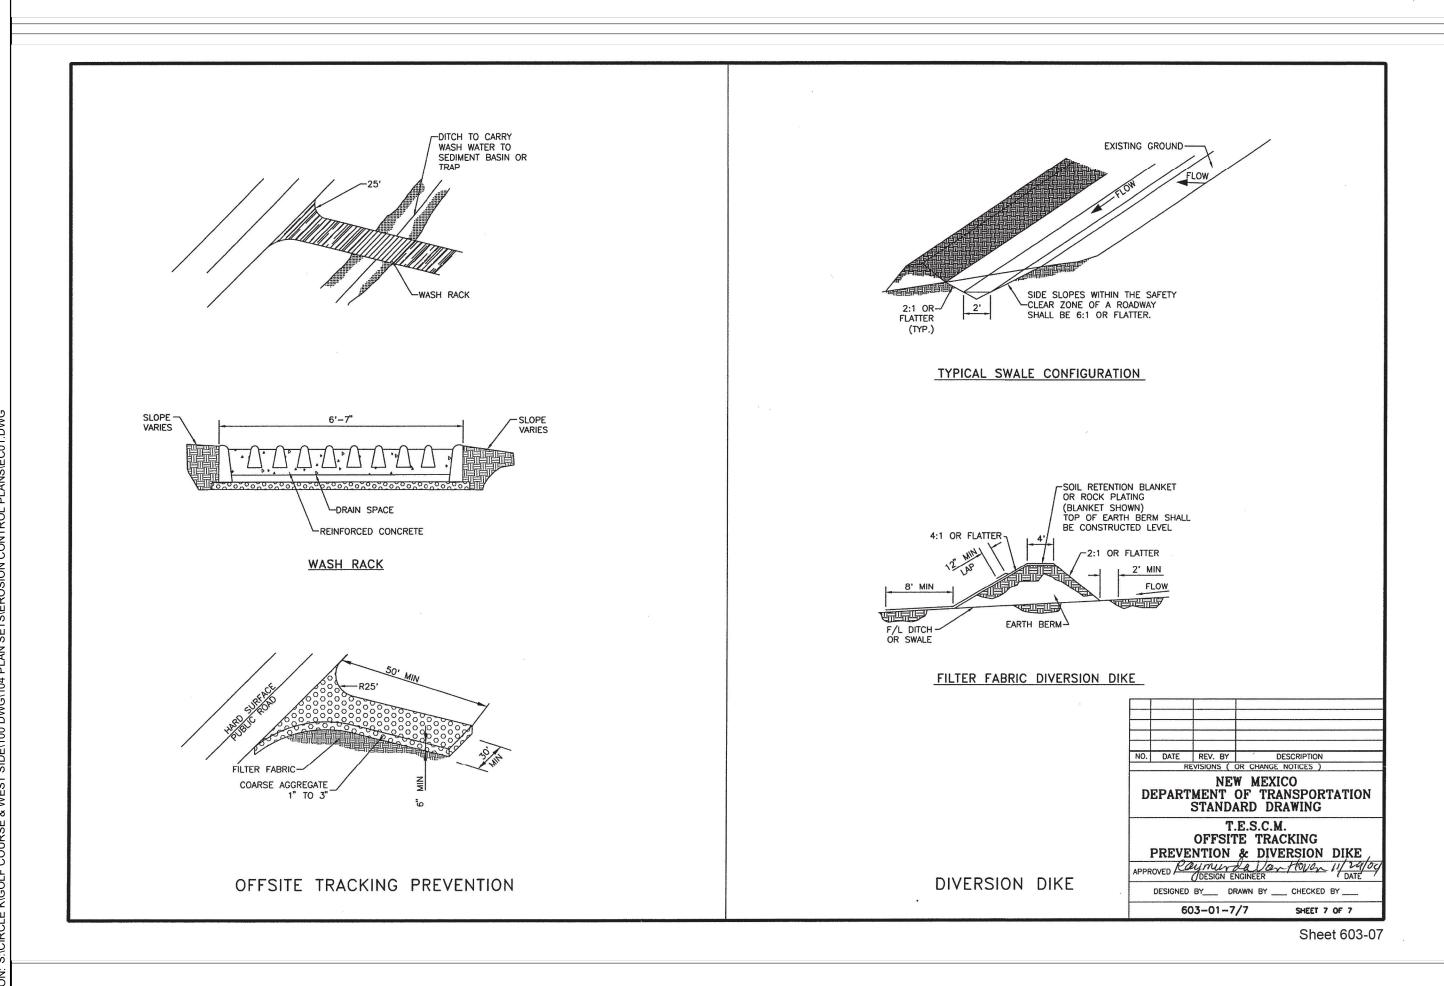

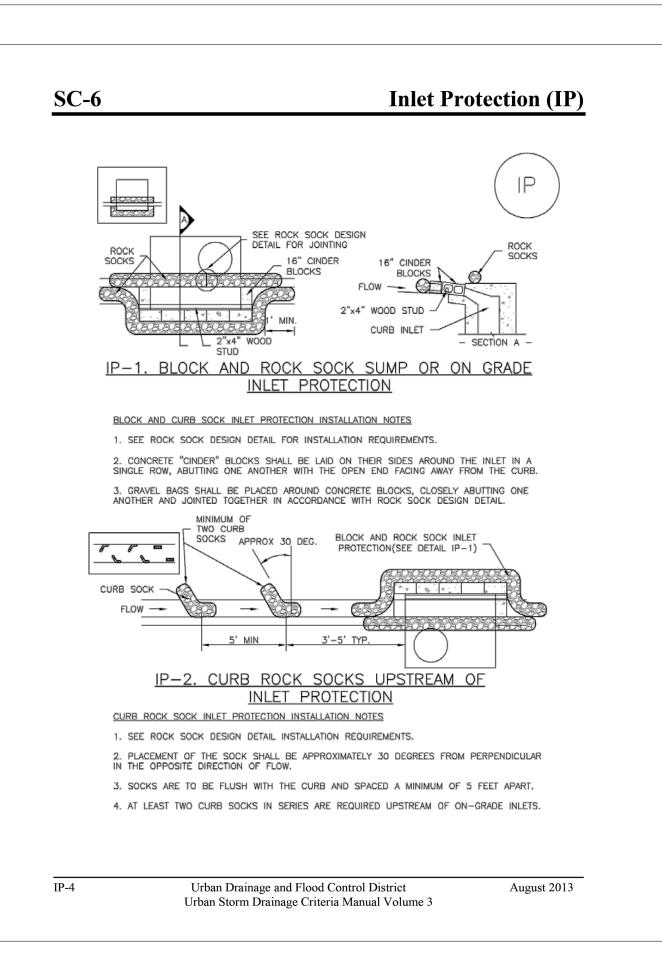

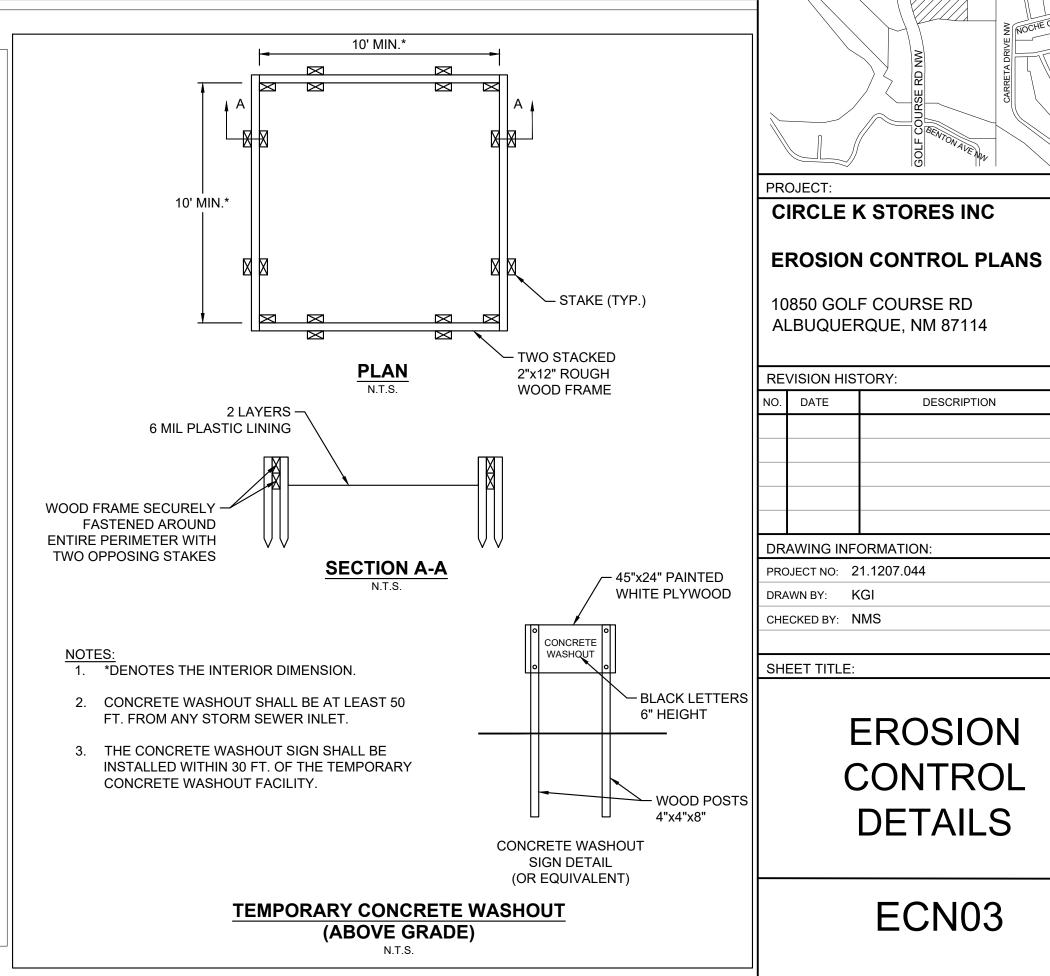







300 COLORADO SPRINGS, CO 80920

Know what's below.
Call before you dig.

Excellence by Design
2435 RESEARCH PARKWAY, SUITE
2435 RESEARCH PARKWAY, SUITE

PHONE: (719) 575-0100 FAX: (719) 575-0208




950 S. CHERRY STREET, SUITE 512 DENVER, CO 80246

OWNER/DEVELOPER:



ROCKY MOUNTAINS DIVISION 5500 S QUEBEC STREET, SUITE 100 GREENWOOD VILLAGE, CO 80111

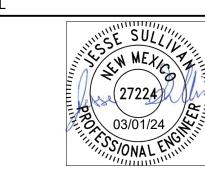

FOR AND ON BEHALF OF MATRIX DESIGN GROUP, INC CONTRACTOR IS RESPONSIBLE FOR OBTAINING THE MOST RECENT PROJECT CONSTRUCTION DOCUMENTS. MATRIX DESIGN GROUP IS NOT RESPONSIBLE FOR CHANGES, ALTERATIONS, OR USE OF CONSTRUCTION DOCUMENTS PRIOR TO JURISDICTIONAL APPROVAL.

VICINITY MAP: N.T.S.



PROJECT:

**CIRCLE K STORES INC** 

**EROSION CONTROL PLANS** 

DESCRIPTION

10850 GOLF COURSE RD ALBUQUERQUE, NM 87114

**REVISION HISTORY:** 

NO. DATE

DRAWING INFORMATION: PROJECT NO: 21.1207.044

DRAWN BY: KGI CHECKED BY: NMS

SHEET TITLE:

**EROSION** CONTROL **DETAILS** 

ECN04

SHEET 4 OF 4

DATE: JUNE 2024

