

Date: January 29, 2024

Project: Alameda West – PR-2021-005687; SI-2022-00316

Subject: TCL Certification for Temporary Certificate of Occupancy

TRAFFIC CERTIFICATION FOR TEMPORARY CERTIFICATE OF OCCUPANCY

I, Fred C. Arfman, PE, NMPE No. 7322, of the firm Isaacson & Arfman, Inc., hereby certify that this project is in substantial compliance with and in accordance with the design intent of the approved site plan dated October 10, 2022. I further certify that I visited the project site on January 25, 2024 and have determined by visual inspection that the site plan layout is representative of actual site conditions and is true and correct to the best of my knowledge and belief.

This certification is submitted in support of a request for Permanent Certificate of Occupancy.

The record information presented hereon is not necessarily complete and intended only to verify substantial compliance of the traffic aspects of this project. Those relying on the record document are advised to obtain independent verification of its accuracy before using it for any other purpose.





Fred C. Arfman, NMPE No. 7322

ADMINISTRATIVE AMENDMENT


FILE #: _____ PROJECT #: _____

APPROVED BY

DATE

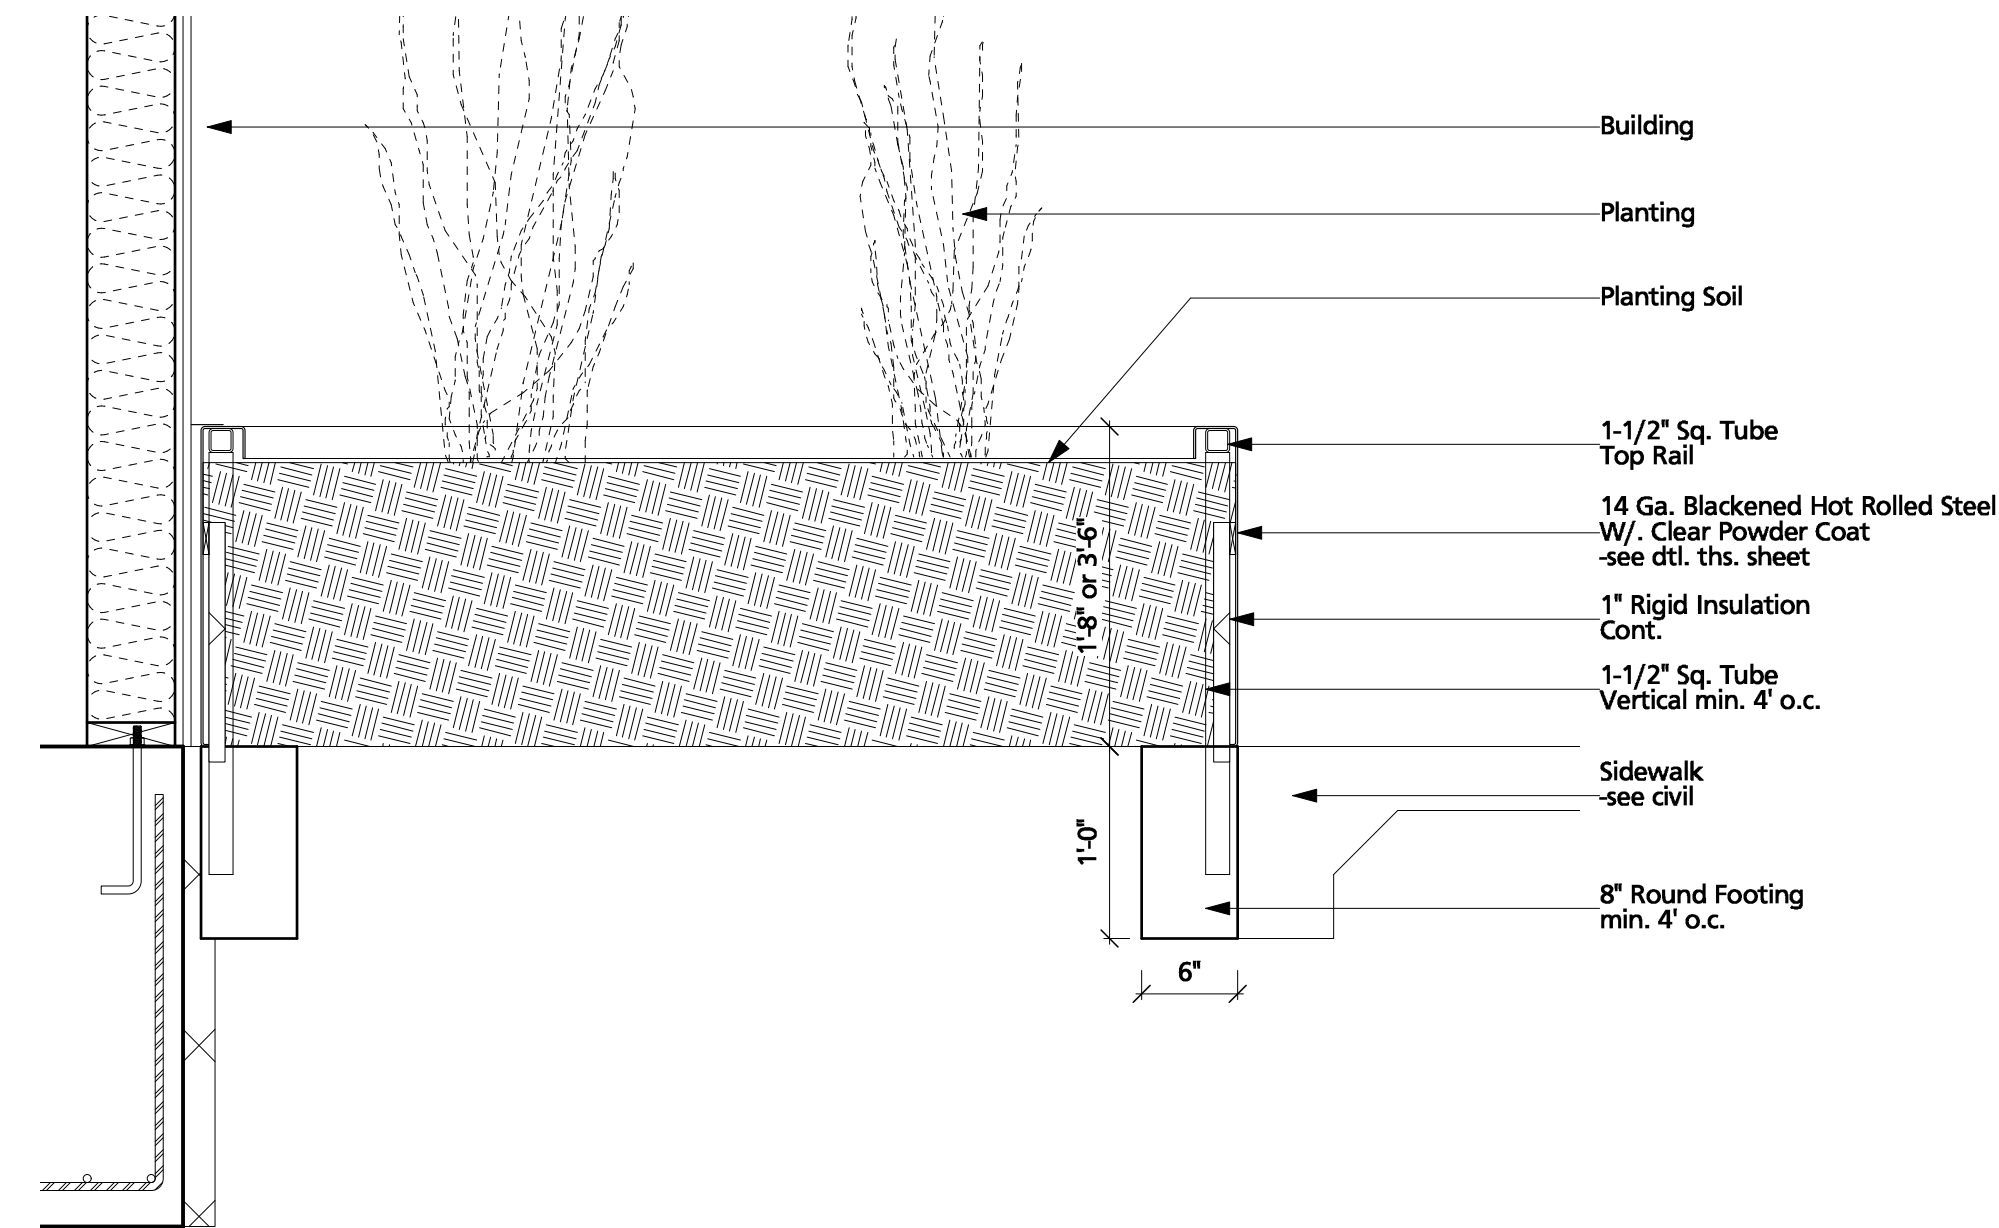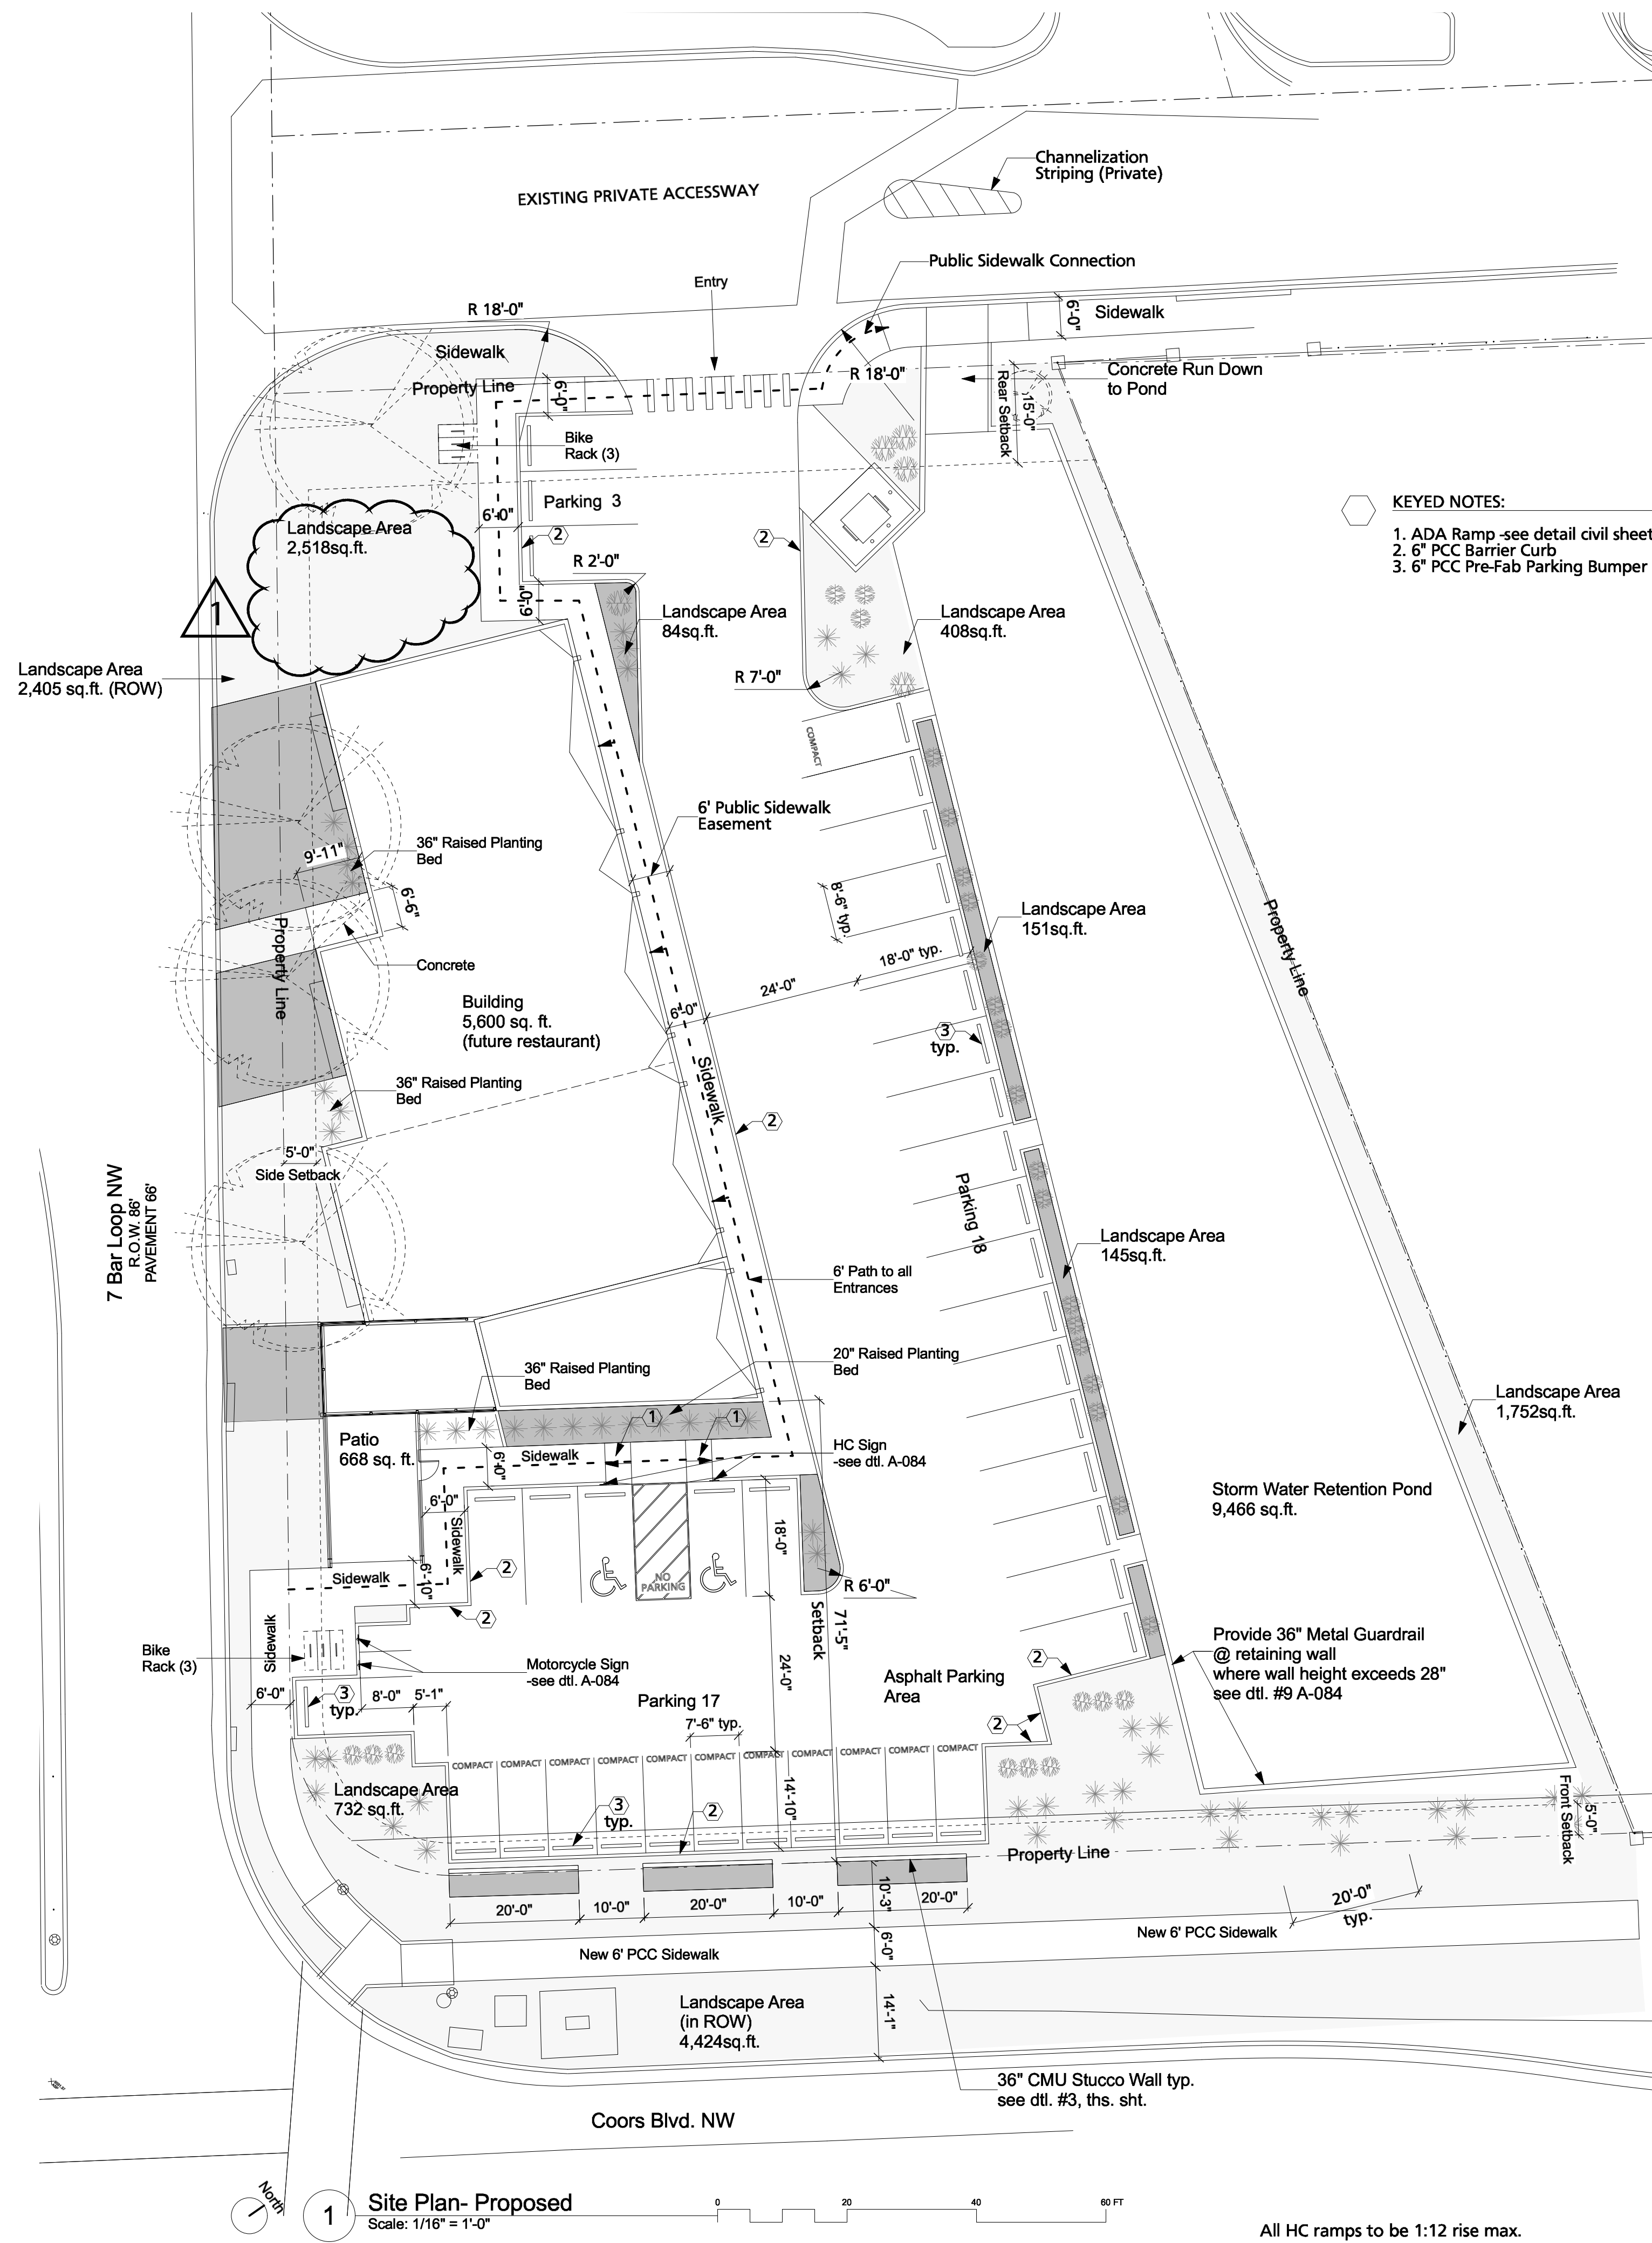

2 Planter
Scale: 1" = 1'-0"

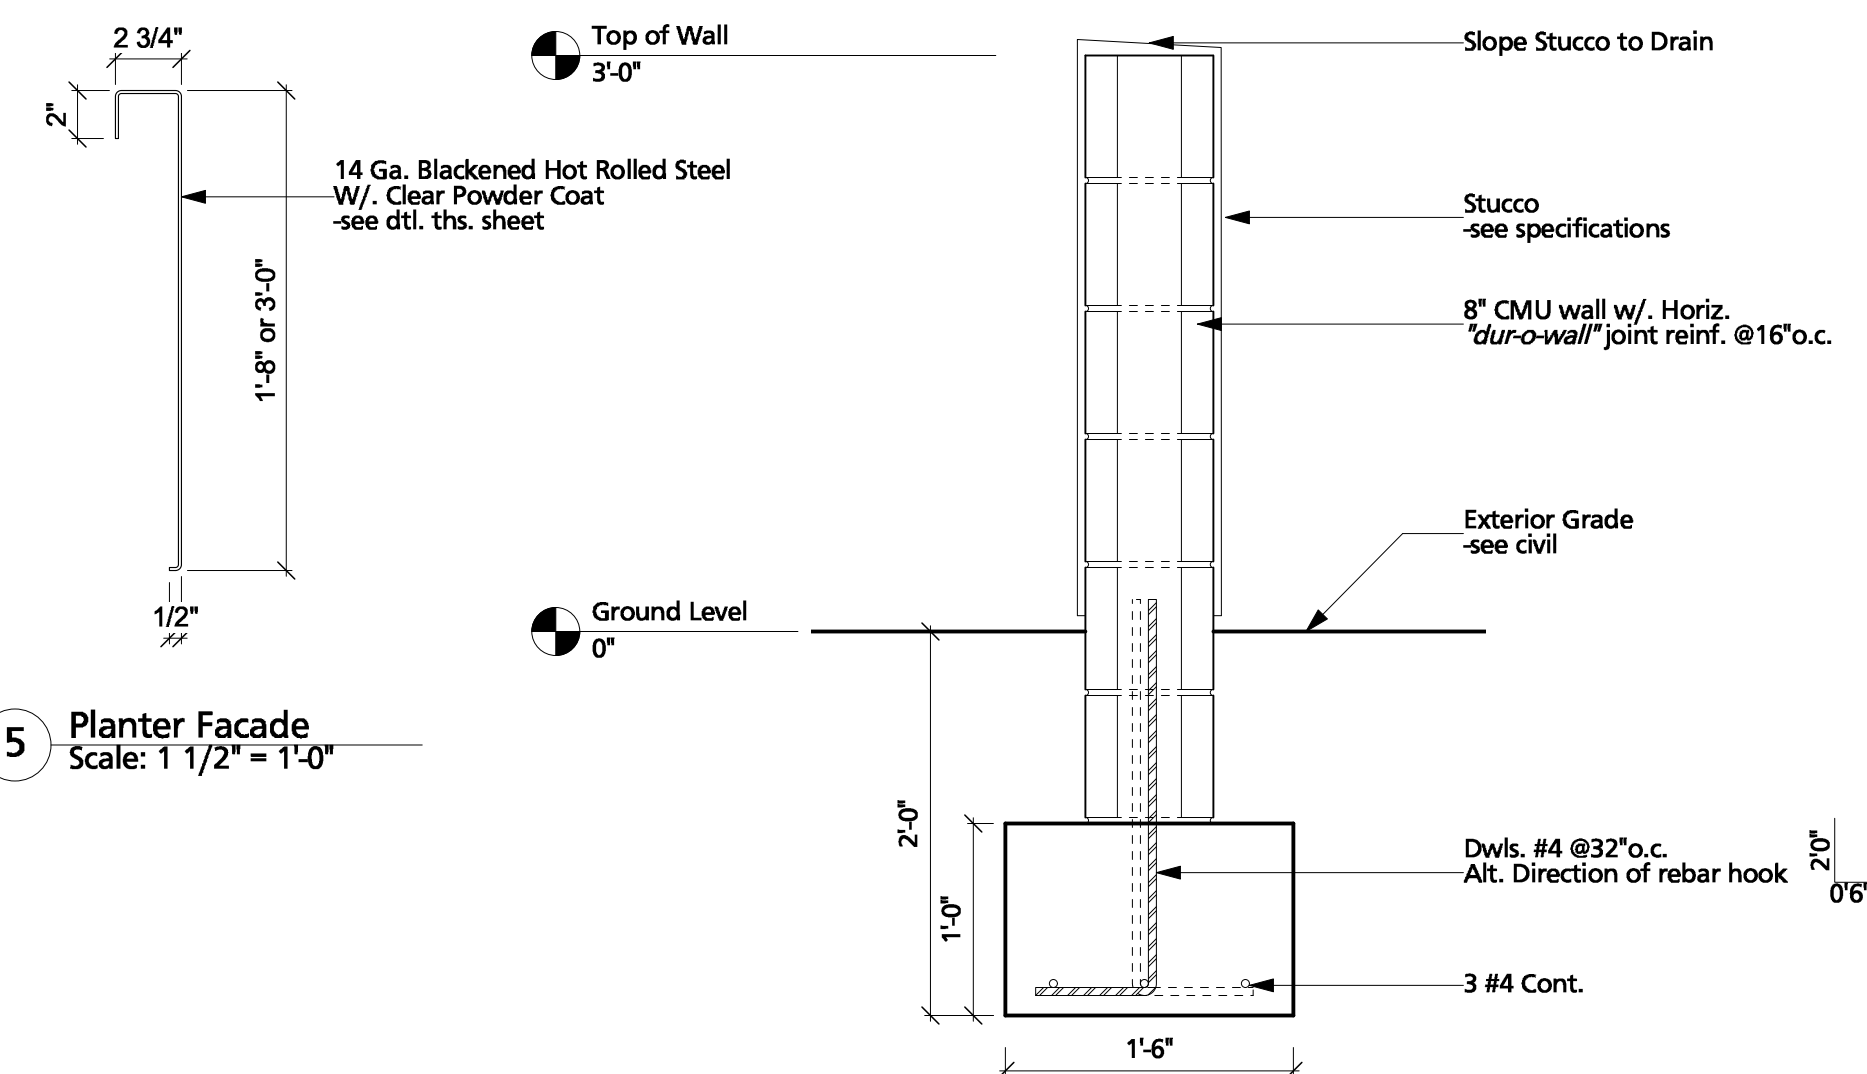

5 Planter Facade
Scale: 1 1/2" = 1'-0"


3 Yard Wall Detail -Stucco
Scale: 1" = 1'-0"

1 -Remove 660 foot patio.

TREVESTON ELLIOTT
ARCHITECT

811 12TH ST. NW
ALBUQUERQUE, NEW MEXICO
87102
C 505.259.4617
treveston@earthlink.com
www.earthlink.com

COTTONWOOD WEST
SHOPPING CENTER
ALBUQUERQUE, NEW MEXICO

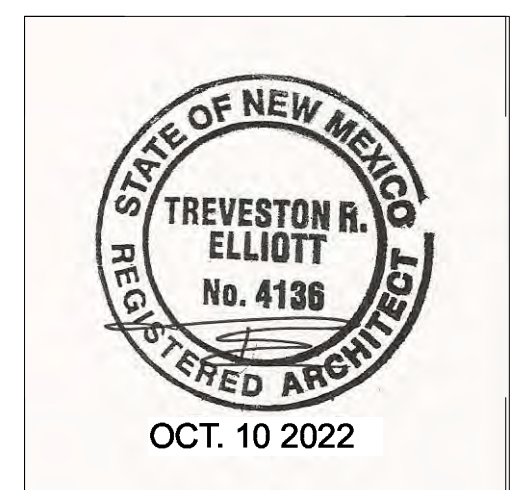

Date: APRIL 21, 2022

Sheet: Site Plan

A-082