

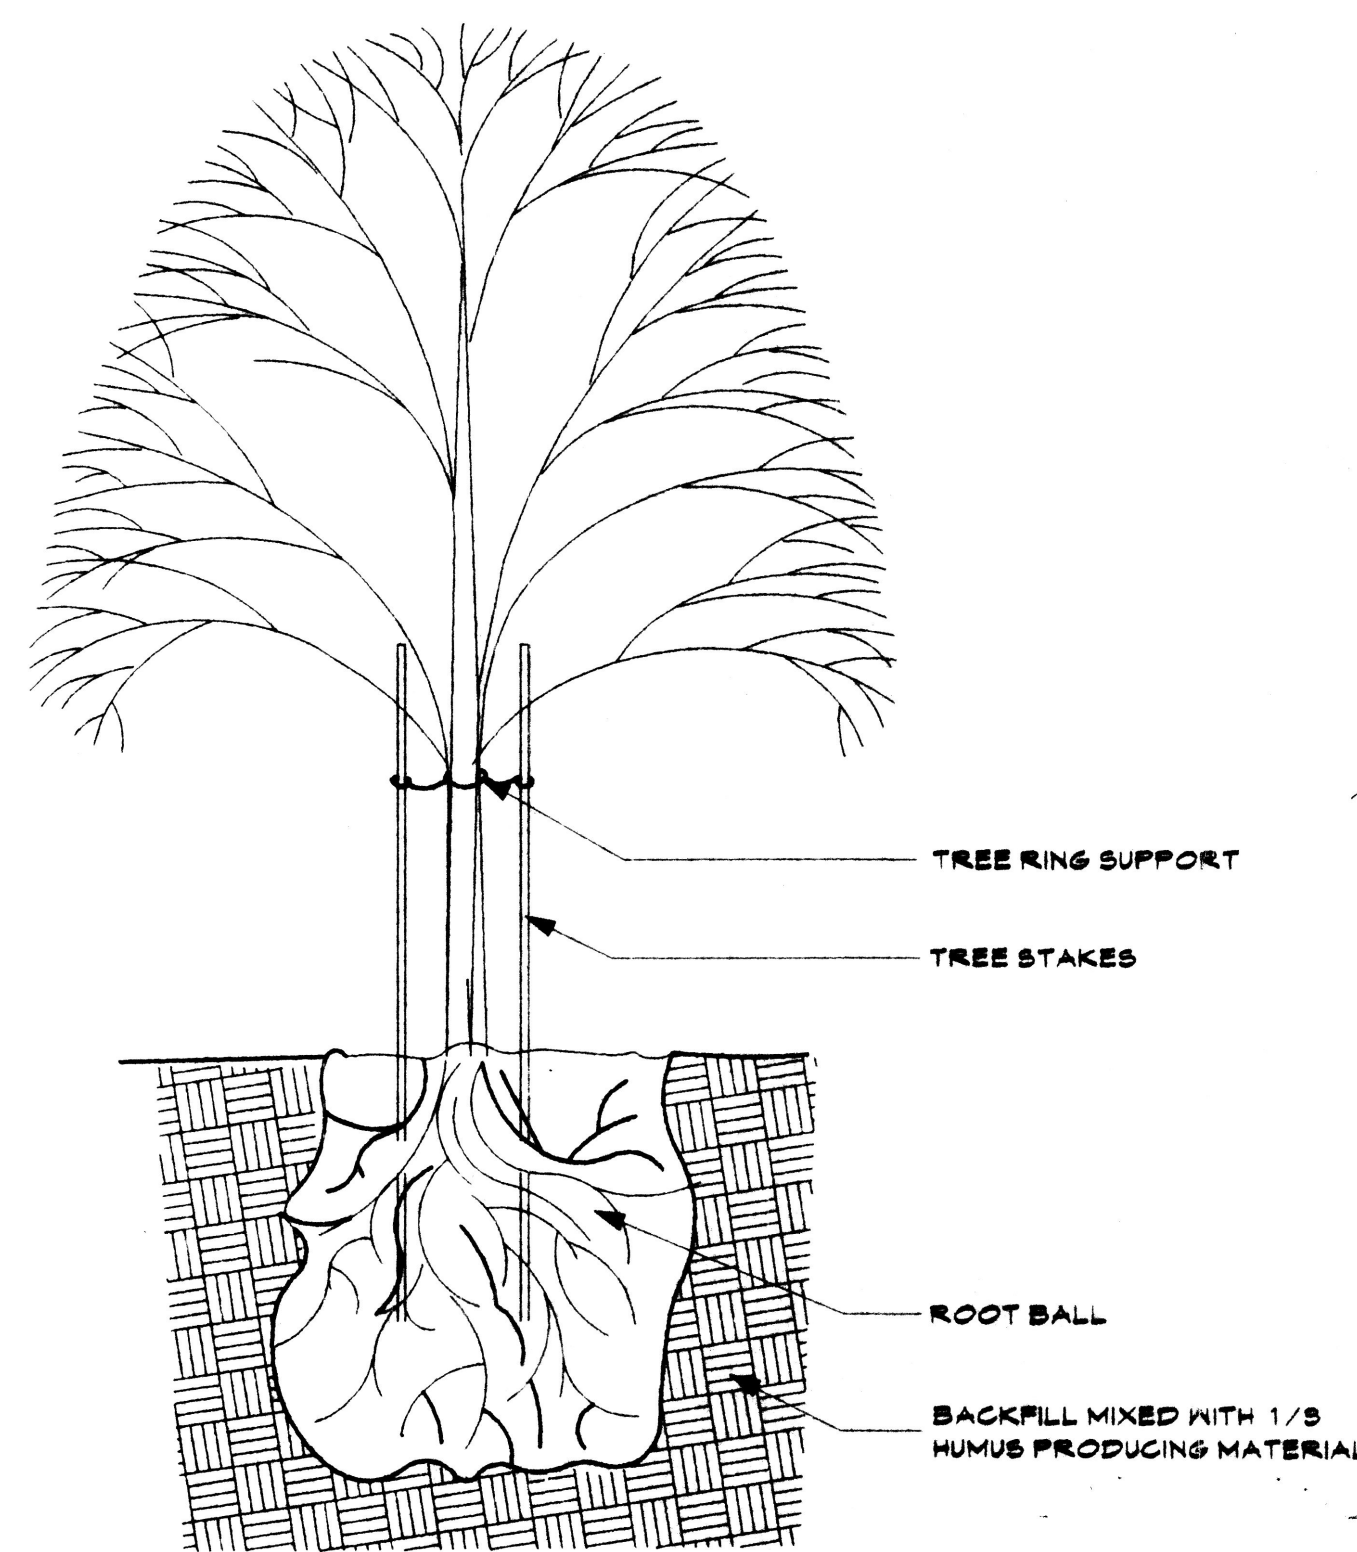
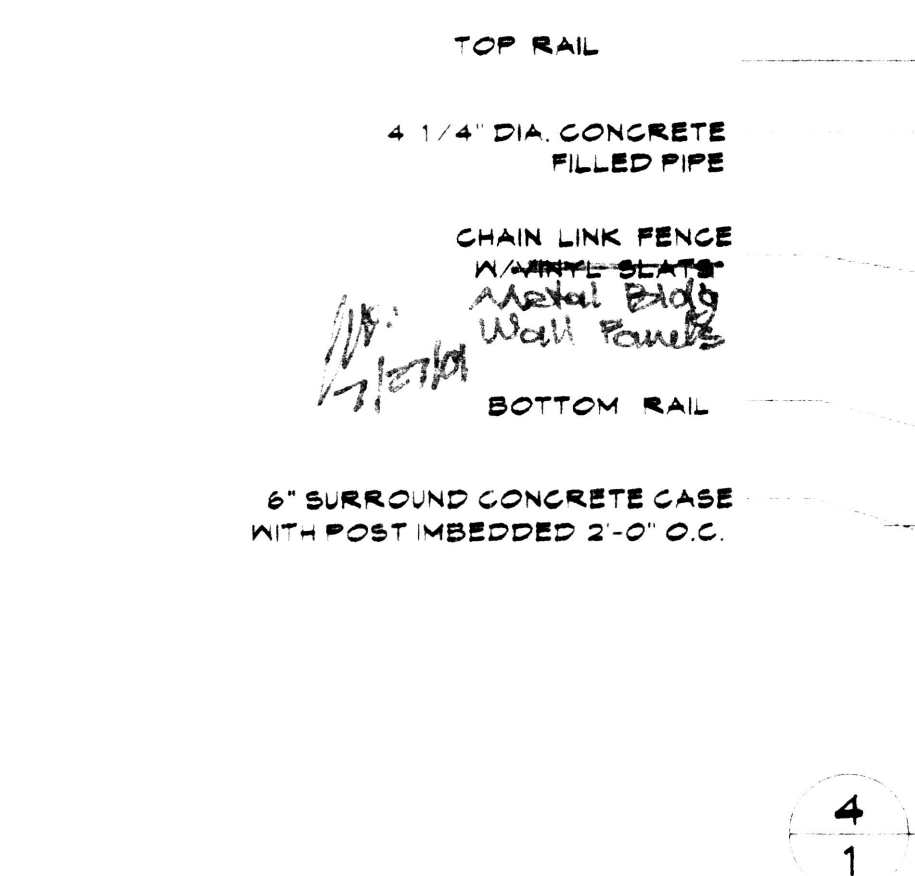
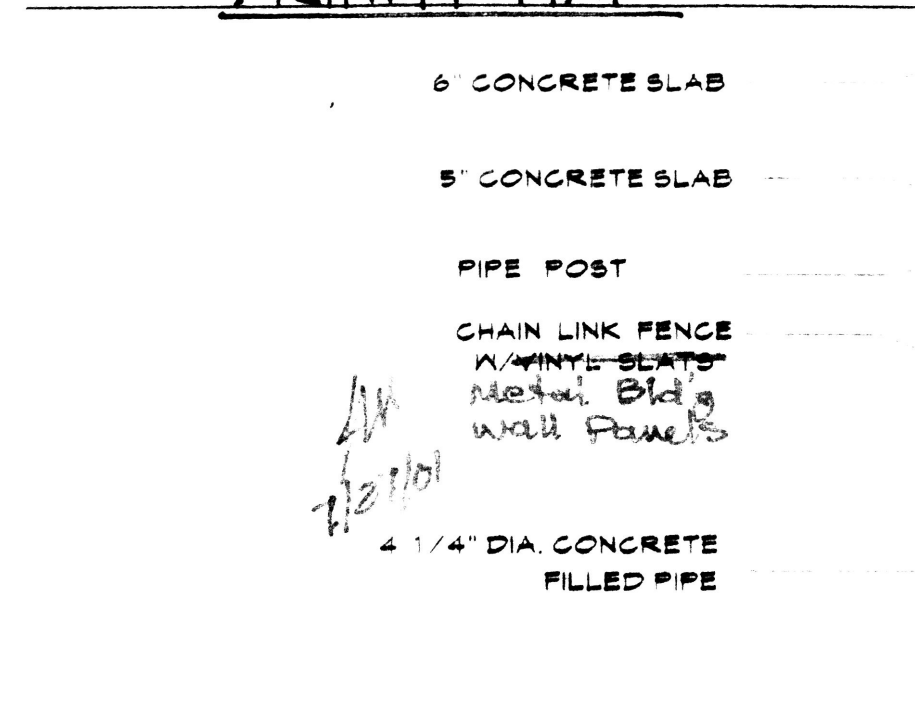


[illegible]


3 TREE PLANTING DETAIL
1
SCALE: 3/8" = 1'-0"

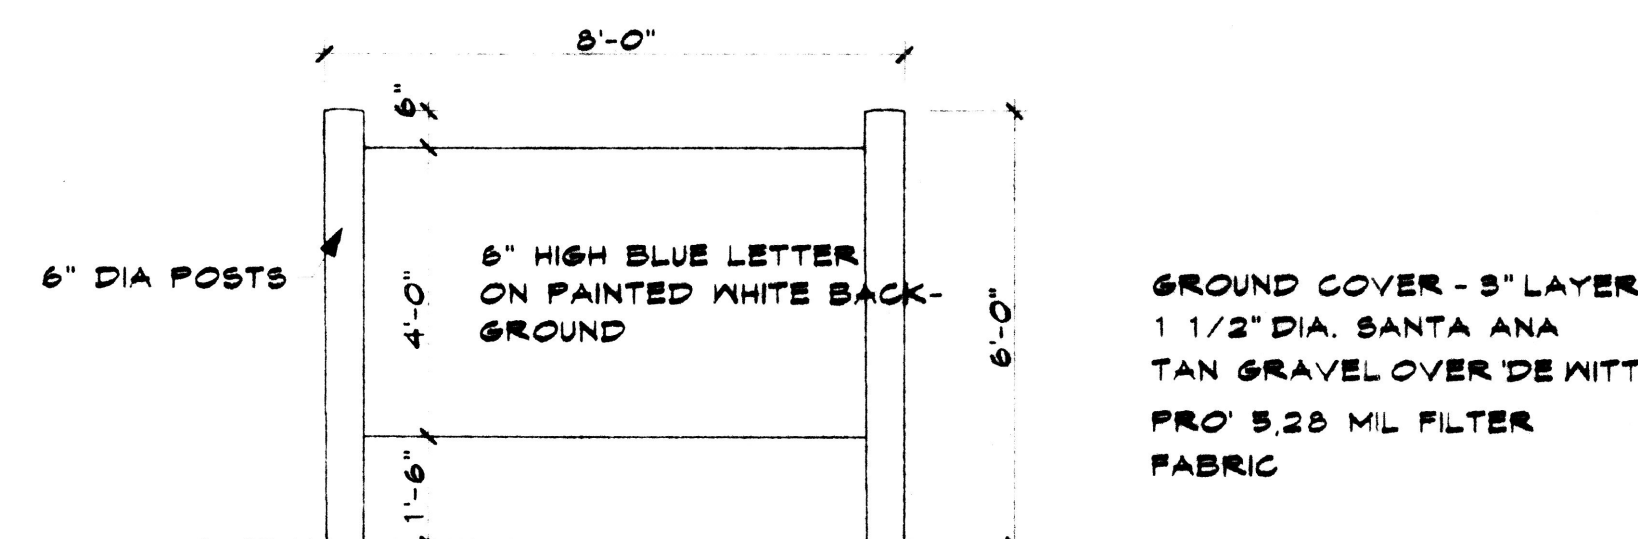


PAD MT'D SIGN DET. 3/8" = 1'-0"

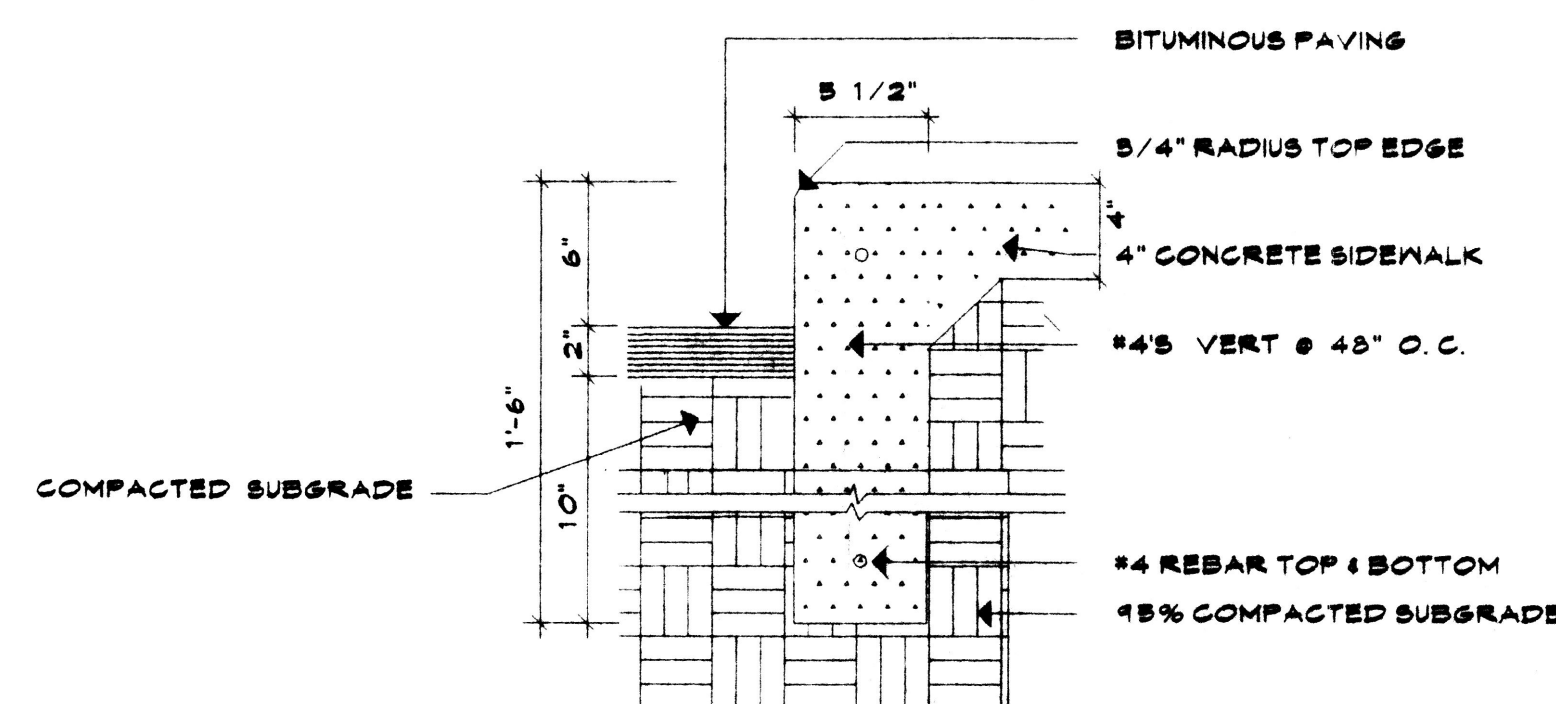

2 CONCRETE CURB
1 SCALE: 1 1/2" = 1'-0"


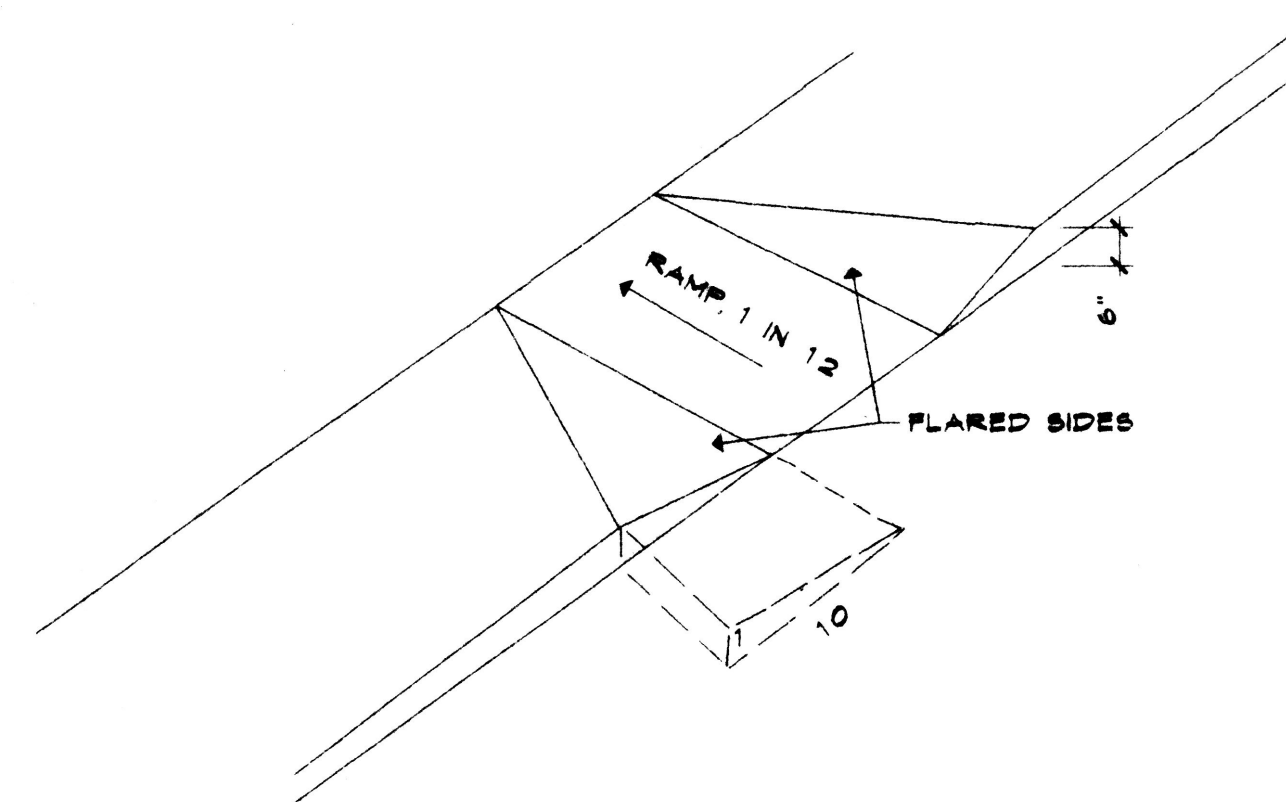


HANDICAPPED RAMP DETAIL

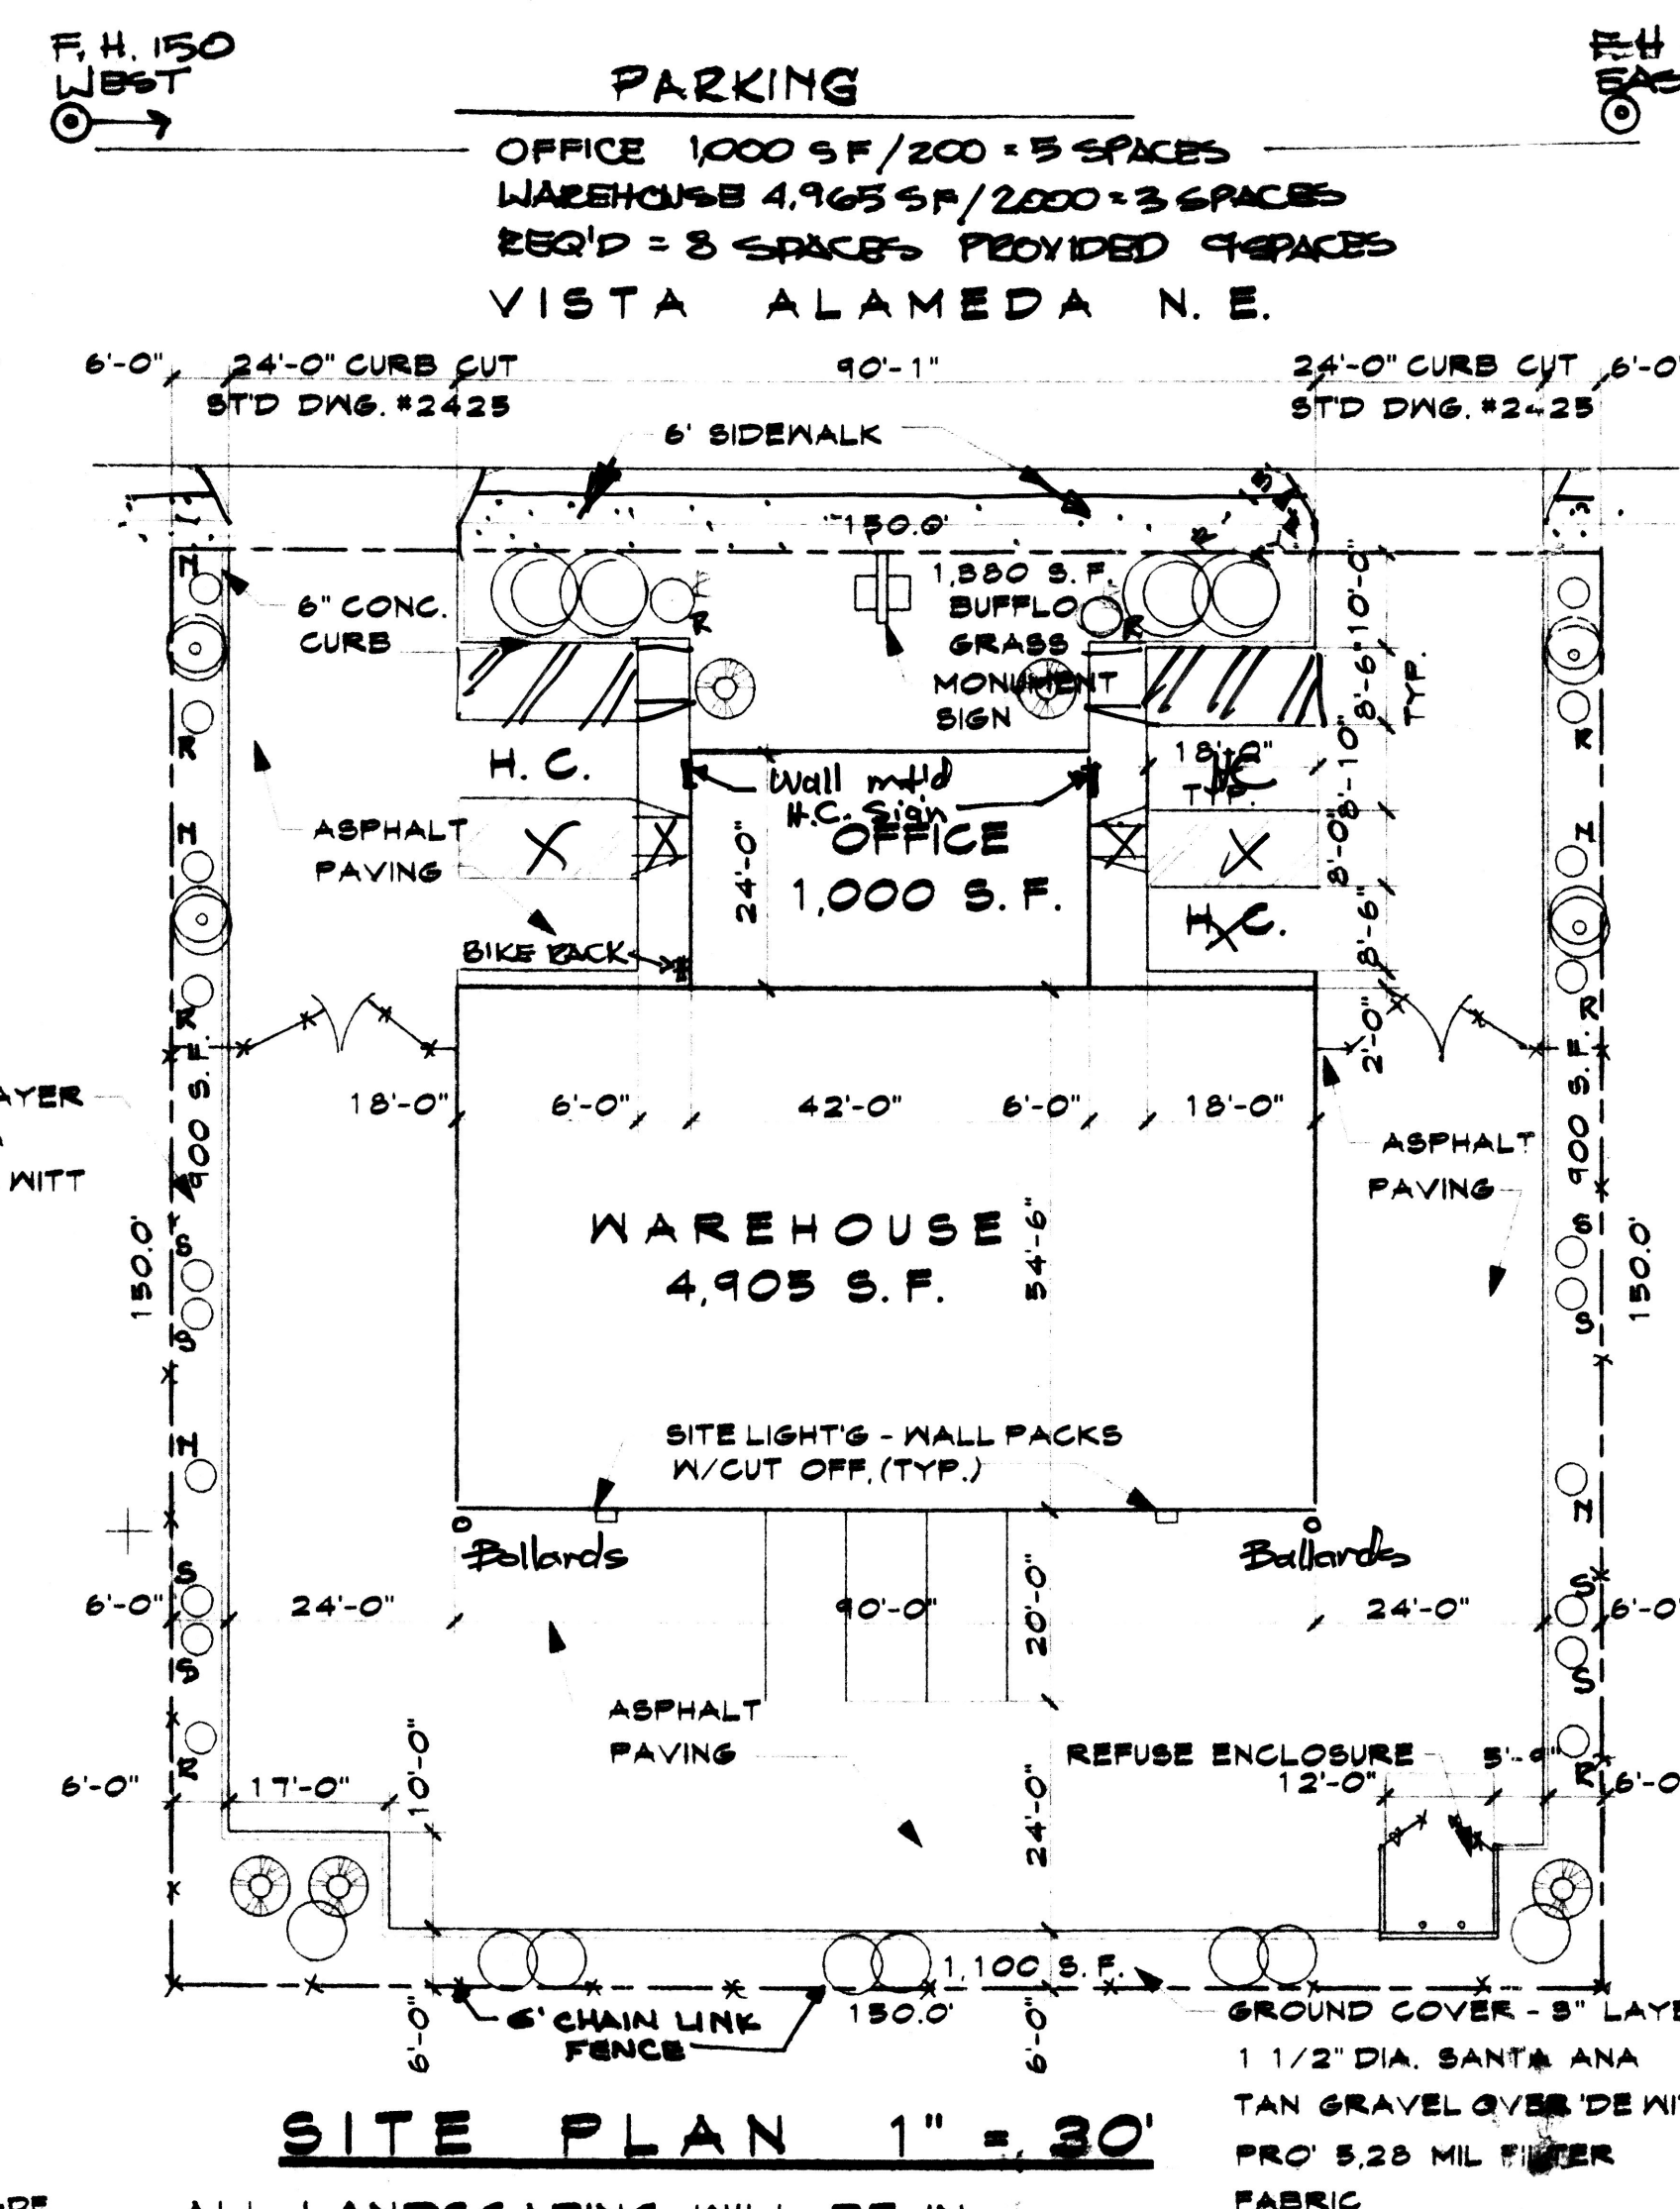

SITE PLAN 1" = 30'

ALL LANDSCAPING WILL BE IN
CONFORMANCE W/CITY OF ALBUQ.
ZONING CODE, STREET TREE ORD
POLLEN, WASTE WATER & WATER CON-
SERVATION LANDSCAPE ORDINANCES

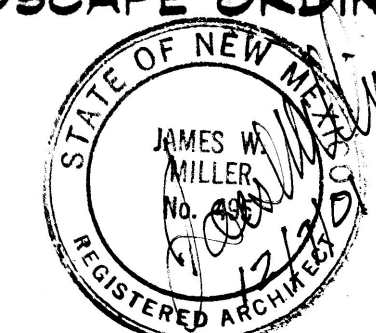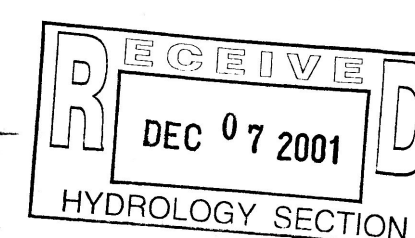

AFD PLANS CHECKING OFFICE
924-3611
APPROVED/DISAPPROVED
HYDRANT(S) ONLY
R.C. Jang / 7-17-09
SIGNATURE & DATE

James E. [Signature]
CITY PLANNING DIRECTOR 7/27/01

[Signature]
TRANSPORTATION DEVELOPMENT 7-19-01

[Signature]
CITY OF MAJOR UTILITIES DEVELOPMENT DIVISION 7-11-01

[Signature]
CITY ENGINEER TAMARA 7/11/01

[Signature]
Parks and Recreation Dept. 7/11/01

Michael Miller 7/11/01
Solid Waste Dept.


 


DESIGN DATA:

OCCUPANCY GROUP S-1
CONSTRUCTION TYPE VN
SESMIC ZONE 2B
SOIL BEARING 1,500 PSF
WIND PRESSURE 80 MPH & B
CONCRETE:
FOUNDATION 3,000 PSI
FLATWORK 2,500 PSI
ZONE MAP #C - 16

LANDSCAPING:

LAND AREA = 22,500 SF
BLD'G AREA = 5,905 SF
REQ'D = .15 X 16,395 = 2,490 SF
PROVIDED = 1,380 + 900 + 1,100 +
900 = 4,280 SF

LANDSCAPING: LEGEND

-  MODESTO ASH - 2" GALIPHER
-  PURPLE LEAF PLUM - 2' GALIPHER
-  AUSTRIAN PINE - 2' GALIPHER
-  SHRUBS, A MIXTURE OF THE FOLLOWING:
- RUSSIAN SAGE (R),
THREE
~~MADAGASCAR (M)~~ LEAF SUMAC (S) GAL

GROUND COVER - 3/4" GRAVEL 'SANTA FE TAN'
GRASS - BUFFLO GRASS WHERE SHOWN

IRRIGATION BY DRIP IRRIGATION SYSTEM AND LAWN SPRINKLER SYSTEM

MAINTENANCE BY OWNER

LEGAL DESCRIPTION:

LOT #16, ALAMEDA BUSINESS
PARK, BERNALILLO COUNTY
ALBUQUERQUE, NEW MEXICO

