Rael, Rudy E.

From: Sent: To: Subject: Rael, Rudy E. Thursday, September 08, 2016 2:55 PM 'David Soule (david@riograndeengineering.com)' 8009 Camino Alto NW

Mr. Soule,

This email is being sent in lieu of an attached comment letter in order to expedite our comments for this project. Response to comments should continue to be included in the resubmittal. A reply to these comments via email will not be considered a resubmittal.

Based upon the information provided in your submittal received 8/26/16, the above referenced Grading and Drainage Report and plan cannot be approved for Grading Permit or Building Permit until the following comments are addressed:

- 1. Provide a statement in the SW corner of the plan about an opening in a wall which is required for flows to enter from the south property.
- 2. Correct the city address on the DTIS, it shows 6308 Papagayo NW.

If you should have any questions feel free to contact me or Abiel Carrillo at 924-3986.

Rudy E. Rael, CE, CFM Engineer Associate, Hydrology Planning Department 600 2nd St. NW Suite 201 Albuquerque NM 87102 (505) 924-3977





City of Albuquerque

Planning Department Development & Building Services Division DRAINAGE AND TRANSPORTATION INFORMATION SHEET (REV 09/2015)


Project Title:	Building Permit #:	City Drainage #:	
DRB#: EPC#:		Work Order#:	
Legal Description:			
City Address:			
Engineering Firm:		Contact:	
Address:			
Phone#: Fax#:		E-mail:	
Owner:		Contact:	
Address:			
Phone#: Fax#:		_ E-mail:	
Architect:		Contact:	
Address:			
Phone#: Fax#:		E-mail:	
Other Contact:		Contact:	
Address:			
Phone#: Fax#:		E-mail:	
TRAFFIC/ TRANSPORTATION MS4/ EROSION & SEDIMENT CONTROL		BUILDING PERMIT APPROVAL CERTIFICATE OF OCCUPANCY	
TYPE OF SUBMITTAL:			
ENGINEER/ ARCHITECT CERTIFICATION		PRELIMINARY PLAT APPROVAL	
		SITE PLAN FOR SUB'D APPROVAL SITE PLAN FOR BLDG. PERMIT APPROVAL	
CONCEPTUAL G & D PLAN FINAL PLAN FOR B			
GRADING PLAN	SIA/ RELEASE OF FINANCIAL GUARANTEE		
DRAINAGE MASTER PLAN			
DRAINAGE REPORT	GRADING P	GRADING PERMIT APPROVAL	
CLOMR/LOMR	SO-19 APPR	OVAL	
TRAFFIC CIRCUITATION LAVOUT (TOL)		RMIT APPROVAL	
TRAFFIC CIRCULATION LAYOUT (TCL) TRAFFIC IMPACT STUDY (TIS)			
EROSION & SEDIMENT CONTROL PLAN (ESC)		WORK ORDER APPROVAL	
	CLOMR/LON	/IK	
OTHER (SPECIFY)	PRE-DESIGN	MEETING	
	OTHER (SPE	ECIFY)	
IS THIS A RESUBMITTAL?: Yes No			
DATE SUBMITTED:By: _			

COA STAFF: ELECTRONIC SUBMITTAL RECEIVED: ____

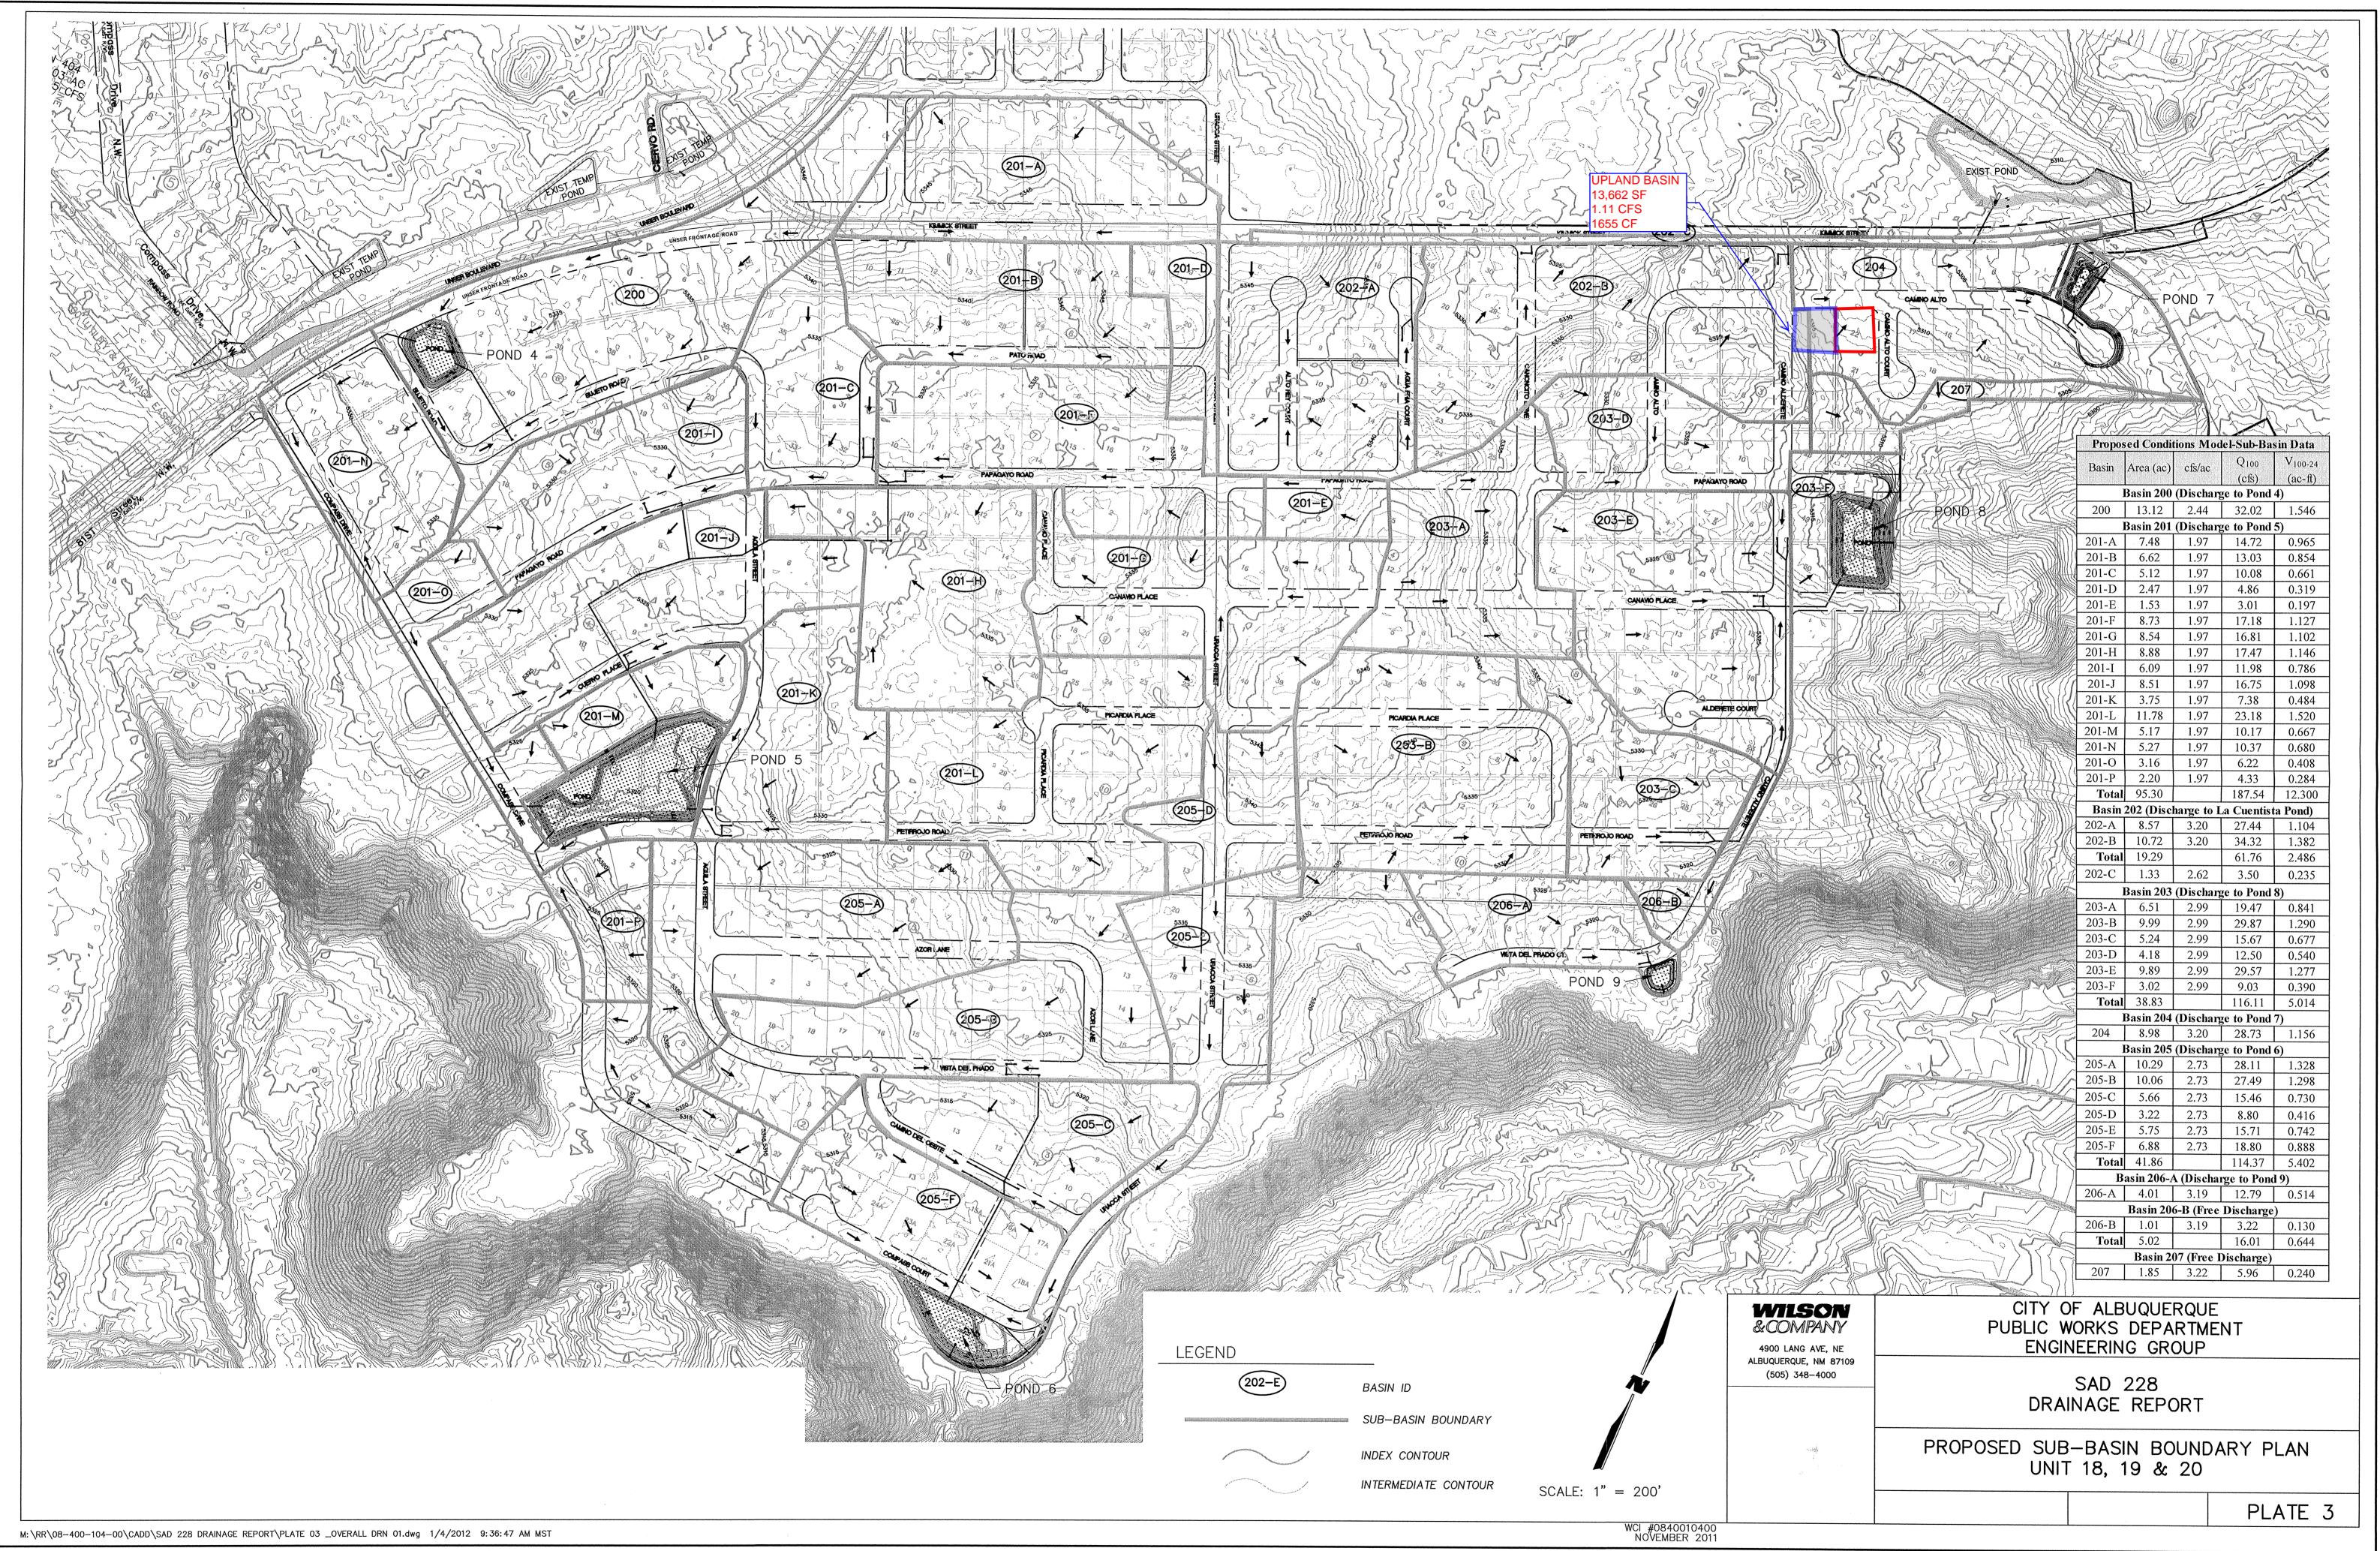

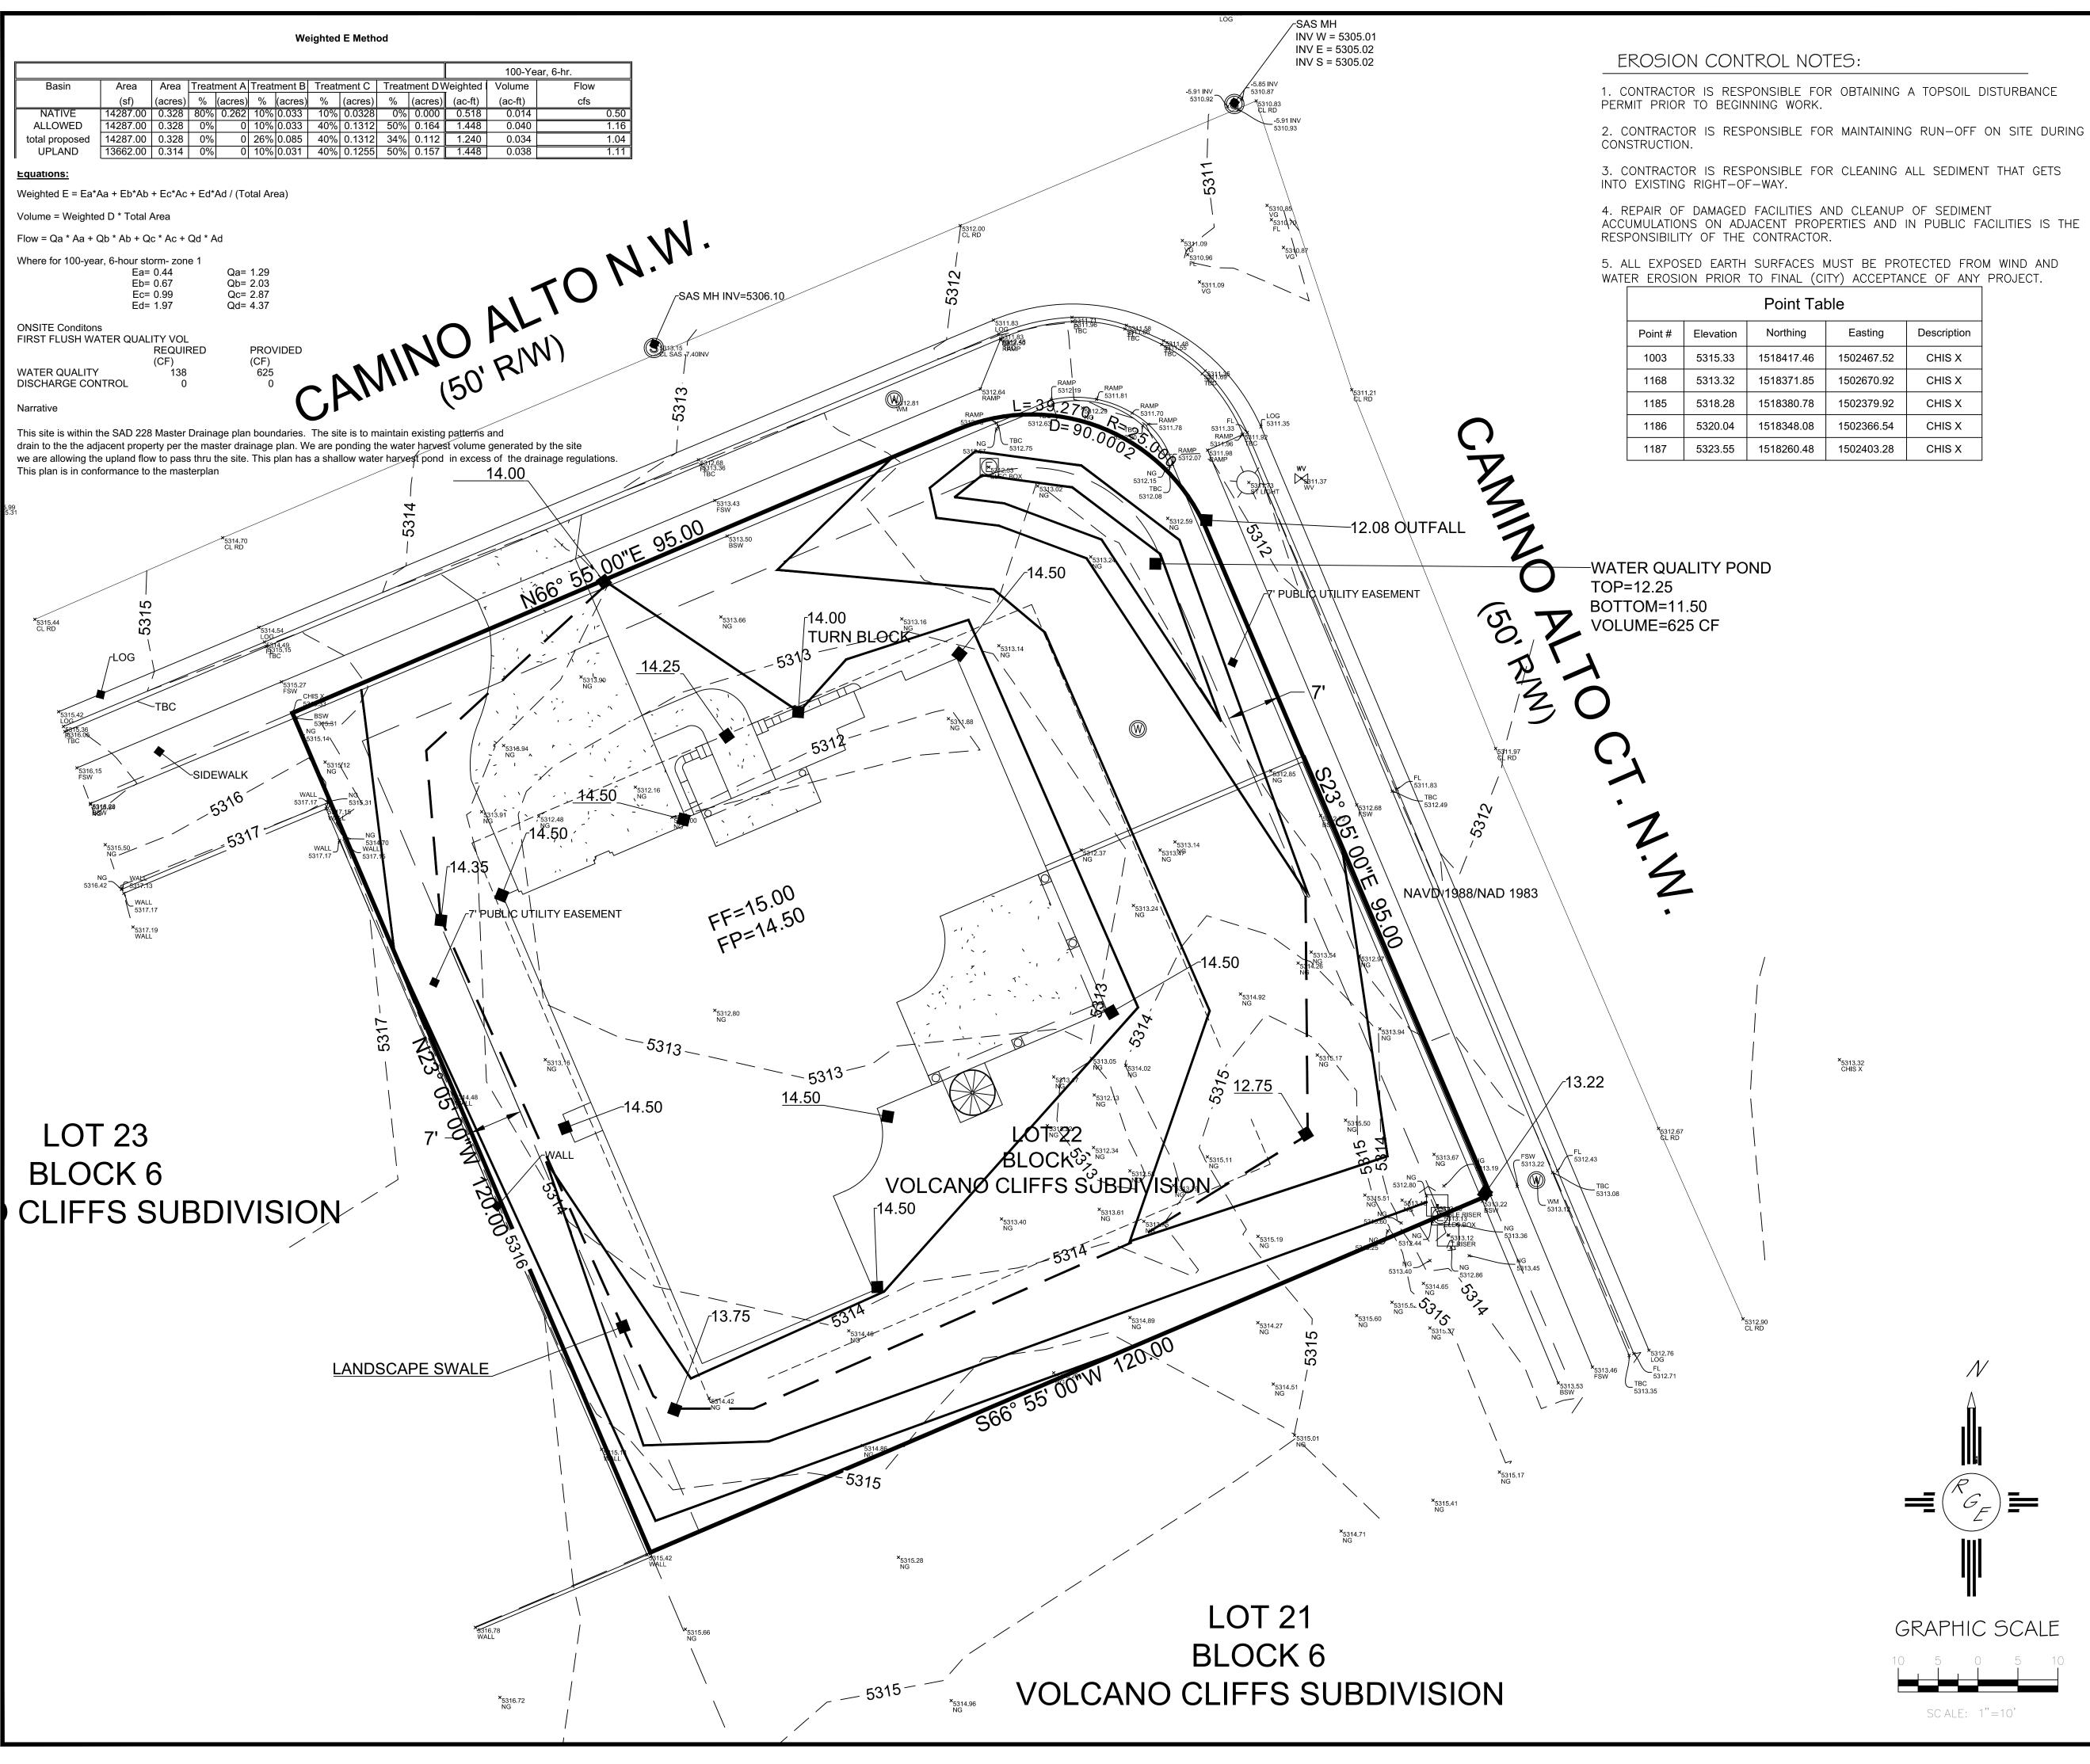

asting	Description
2467.52	CHIS X
2670.92	CHIS X
2379.92	CHIS X
2366.54	CHIS X
2403.28	CHIS X

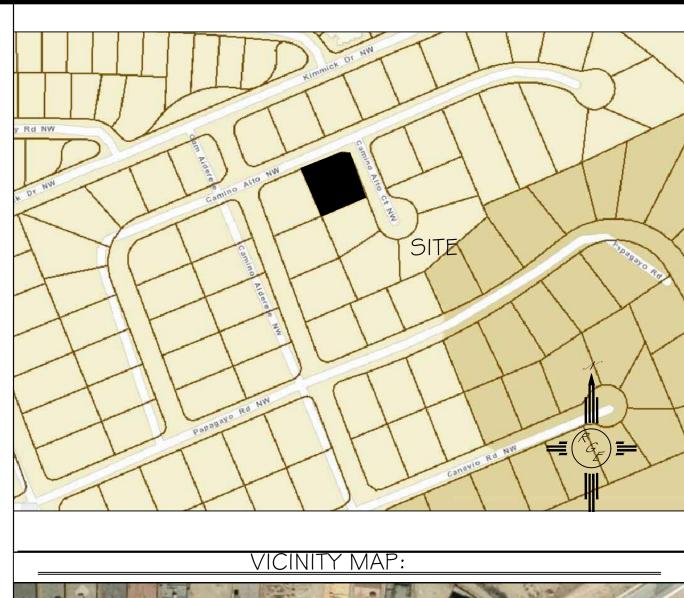



FIRM MAP:


LEGAL DESCRIPTION:

LOT 22, BLOCK 6 VOLCANO CLIFFS UNIT 22

NOTES:

I. ALL SPOT ELEVATIONS REPRESENT FLOWLINE ELEVATION UNLESS OTHERWISE NOTED. 2. TOPOGRAPHIC SURVEY INFORMATION SHOWN ON THIS PLAN WAS OBTAINED BY CONSTRUCTION SURVEY TECHNOLOGIES, DAVID ACOSTA PLS 21081, APRIL 2016



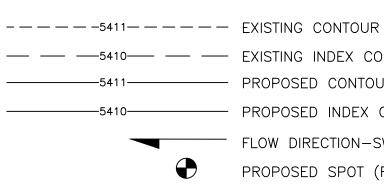

---- EXISTING INDEX CONTOUR PROPOSED CONTOUR PROPOSED INDEX CONTOUR FLOW DIRECTION-SWALE PROPOSED SPOT (FLOW-LINE)

	ENGINEER'S SEAL	LOT 22 BLOCK 6 UNIT 22*5313.51 VOLCANO CLIFFS SUBDIVISION	DRAWN BY _{JDG}
	ONVID SOUTH	GRADING AND	DATE 08–25–2016
GRAPHIC SCALE	REGISTER AROFESSIONAL	DRAINAGE PLAN	SHEET #
	8/25/16	Rio Grande Engineering	I OF I
SC ALE: 1"=10'	DAVID SOULE P.E. #14522	1606 CENTRAL AVENUE SE SUITE 201 ALBUQUERQUE, NM 87106 (505) 872–0999	JOB #
		•	