


CITY OF ALBUQUERQUE
 "SOLID WASTE"
 MANAGEMENT DEPARTMENT
 APPROVED For Access


MONTANO ROAD N.W. #16 06.08.20



R-1C

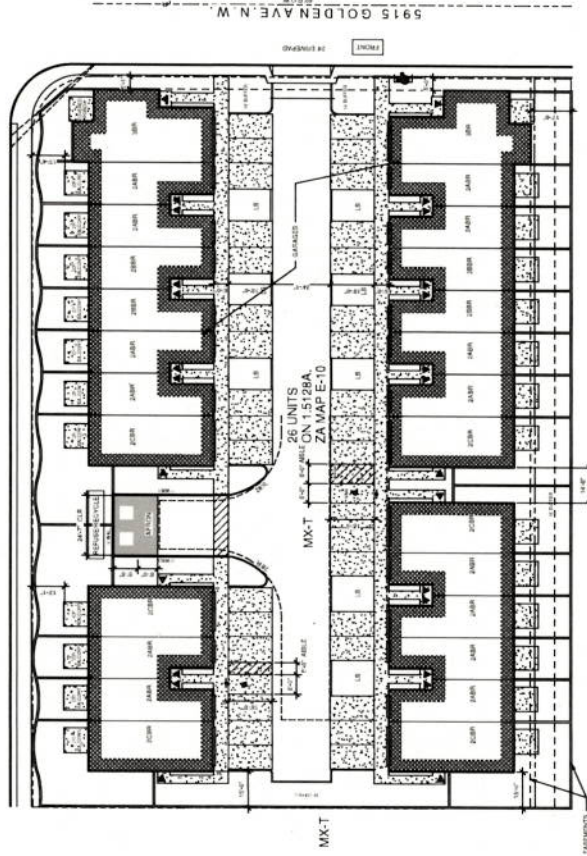

1 SITE PLAN
 SCALE: 1" = 20'-0"

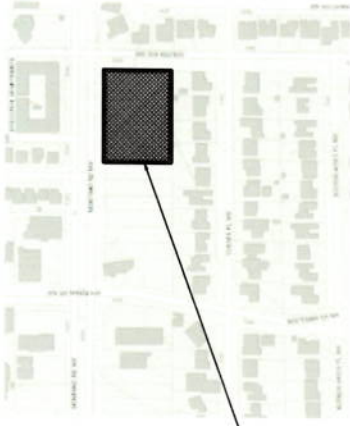

2 VICINITY MAP
 SCALE: 1" = 1/2"

ZA MAP E-10

PARKING SPACE CALCULATION

THE PROJECT WILL PROVIDE THE FOLLOWING PARKING SPACES:
 1. 26 UNITS x 1.5 SPACES PER UNIT = 39 SPACES
 2. 100% OF THE REQUIRED PARKING SPACES SHALL BE PROVIDED IN THE FORM OF COVERED PARKING SPACES.
 3. THE PROJECT WILL PROVIDE 39 COVERED PARKING SPACES.
 4. THE PROJECT WILL PROVIDE 39 COVERED PARKING SPACES.
 5. THE PROJECT WILL PROVIDE 39 COVERED PARKING SPACES.

UNIT CALL-OUT LEGEND

ONE BEDROOM - 1 BR - 2400
 TWO BEDROOM - 2 BR - 2400
 TWO BEDROOM - 2 BR - 2400

| | |
|---|--|
| Cinelli ARCHITECTS 2415 National Trail, Suite 100 Albuquerque, NM 87110 (505) 243-8877 | |
| PROJECT TITLE | TOWNHOMES |
| PROJECT LOCATION | 5915 GOLDEN AVE. N.W. ALBUQUERQUE, NEW MEXICO |
| DRAWING TITLE | SITE PLAN |
| DATE | 06/08/20 |
| DESIGNED BY | ARCHITECT |
| CHECKED BY | ARCHITECT |
| SCALE | 1" = 20'-0" |
| SITE101 | |