

*City of Albuquerque*

P.O. BOX 1293 ALBUQUERQUE, NEW MEXICO 87103



HYDROLOGY SECTION  
123 Central NW, Albuquerque, NM 87102  
(505) 766-7644

September 30, 1986

Richard Hall  
Hall Engineering  
337 Eubank Blvd., NE Suite 103  
Albuquerque, New Mexico 87123

RE: DRAINAGE PLAN FOR BUILDING "E" OF THE FIESTA DEL NORTE  
SHOPPING CENTER (E-17/D~~578~~) ENGINEERS STAMP DATED SEPTEMBER  
21, 1986 D216

Dear Mr. Hall:

Based on the information provided on your September 22, 1986  
submittal, the above referenced drainage plan is approved for Building  
Permit.

Please attach a copy of the approved plan to the construction sets  
prior to sign-off by the Hydrology Section.

If I can be of further assistance, please feel free to call me at  
768-2650.

Cordially,

Bernie J. Montoya, C.E.  
Engineering Assistant

BJM/bsj

PUBLIC WORKS DEPARTMENT

Walter Nickerson, P.E., City Engineer


ENGINEERING GROUP

Telephone (505) 768-2500


AN EQUAL OPPORTUNITY EMPLOYER



# GRADING AND DRAINAGE PLAN FOR BUILDING "E" AN ADDITION TO FIESTA DEL NORTE SHOPPING CENTER

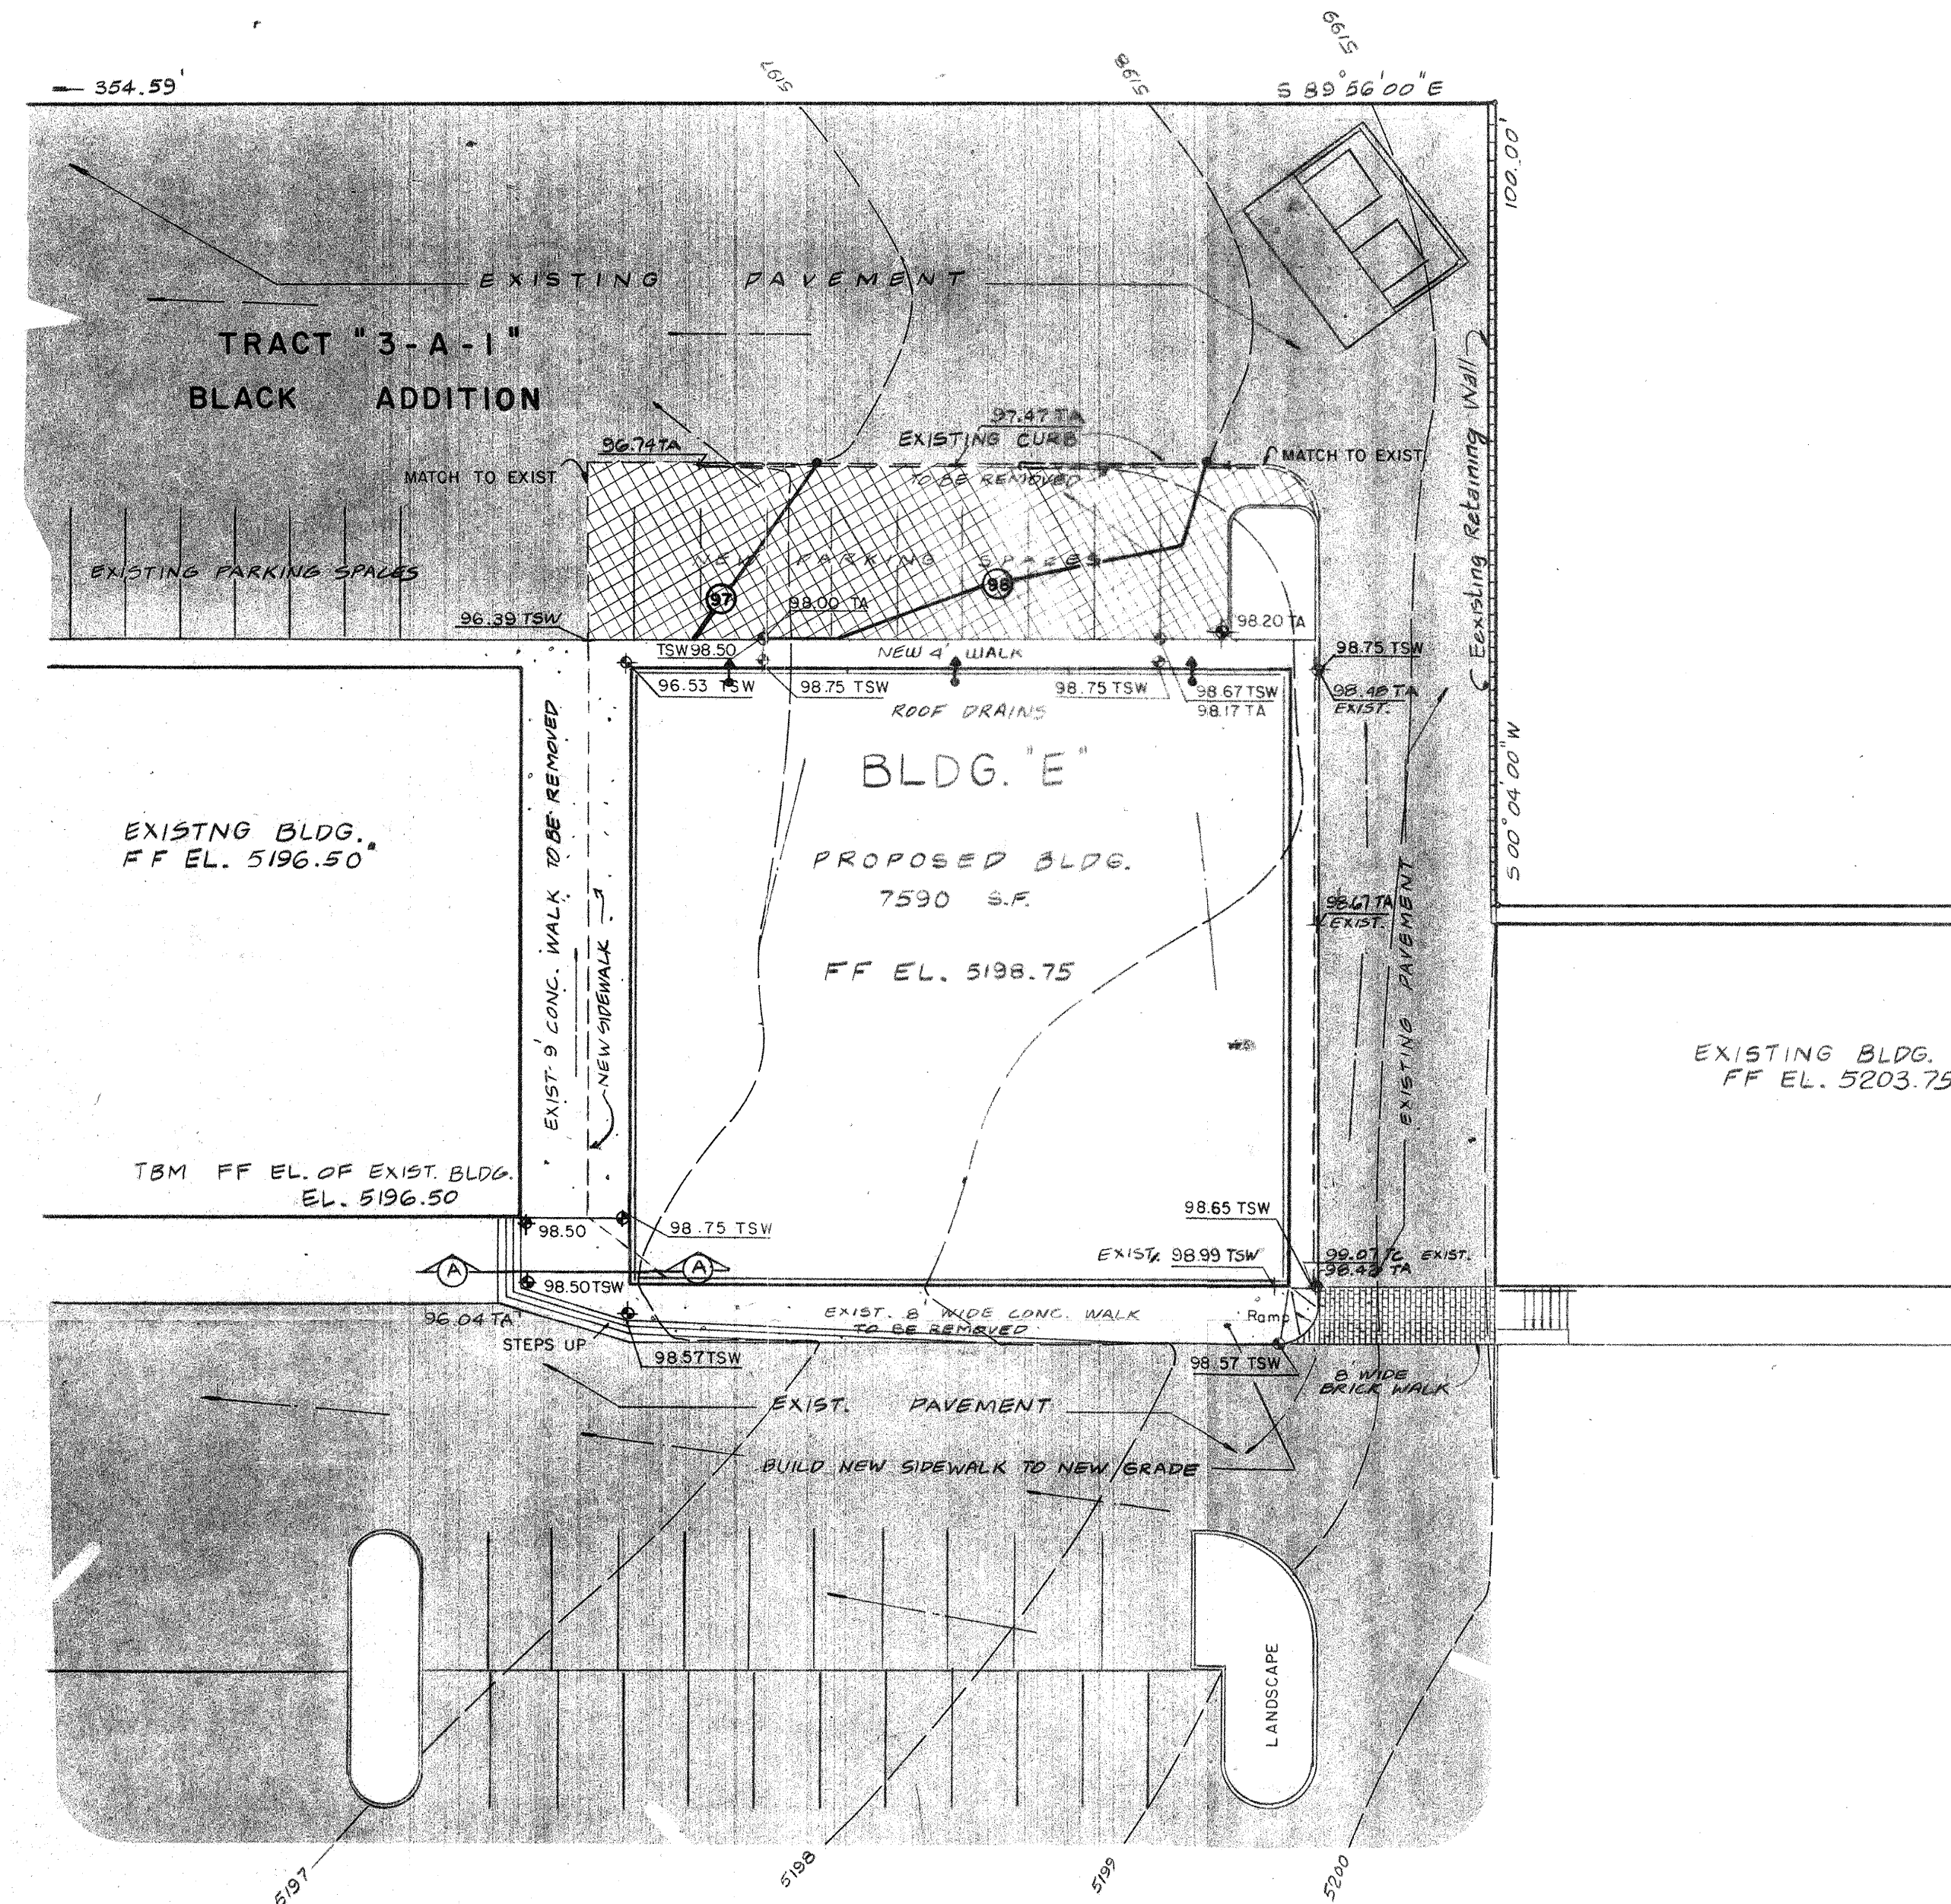

SCALE: 1" = 20'

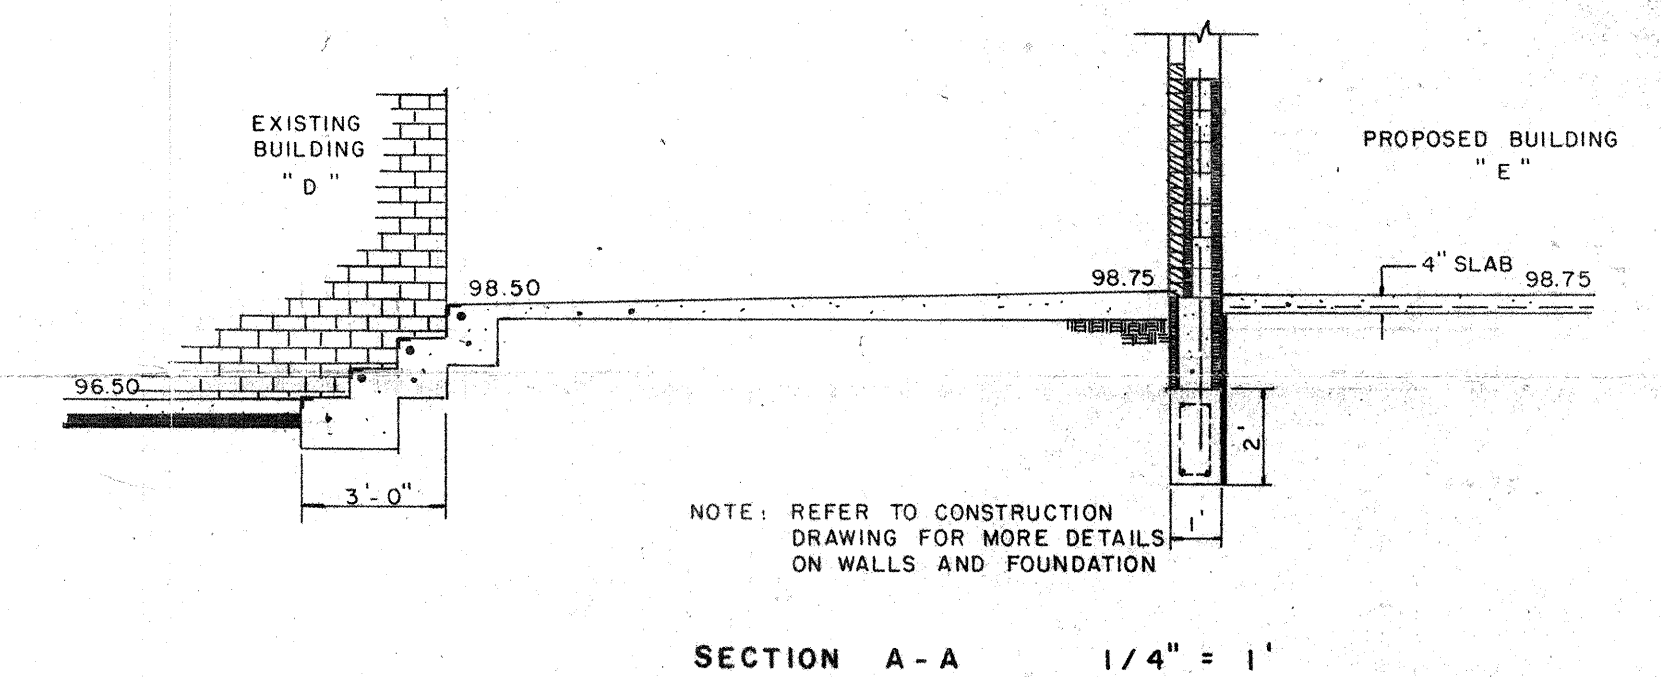

## NOTES:

REFER TO MASTER PLAN (E17-D57), APPROVED OCT. 1, 1985  
FIESTA DEL NORTE SHOPPING CENTER ON TRACT 3-A-1, 3-A-2  
OF BLACK ADDITION FOR MORE DETAIL.





## BENCHMARK

THE STATION IS A STANDARD N.M.S.H.C. BRASS TABLET, STAMPED  
"NM-367-1", SET IN THE TOP OF A CONCRETE POST FLUSH WITH  
GROUND, LOCATED IN THE MEDIAN ON SAN MATEO BLVD. NE., JUST  
NORTH OF OSUNA ROAD.

## EROSION CONTROL STATEMENT

THE CONTRACTOR SHALL ENSURE THAT NO SOIL ERODES FROM THE  
SITE INTO PUBLIC R.O.W OR INTO PRIVATE PROPERTY. THIS CAN BE  
ACHIEVED BY CONSTRUCTING BERMS AT THE PROPERTY LINE AND  
WETTING THE SOIL TO KEEP IT FROM BLOWING.

## LEGEND

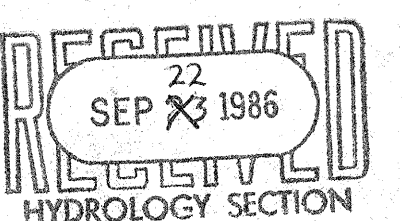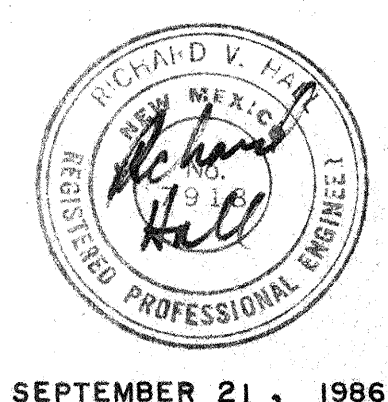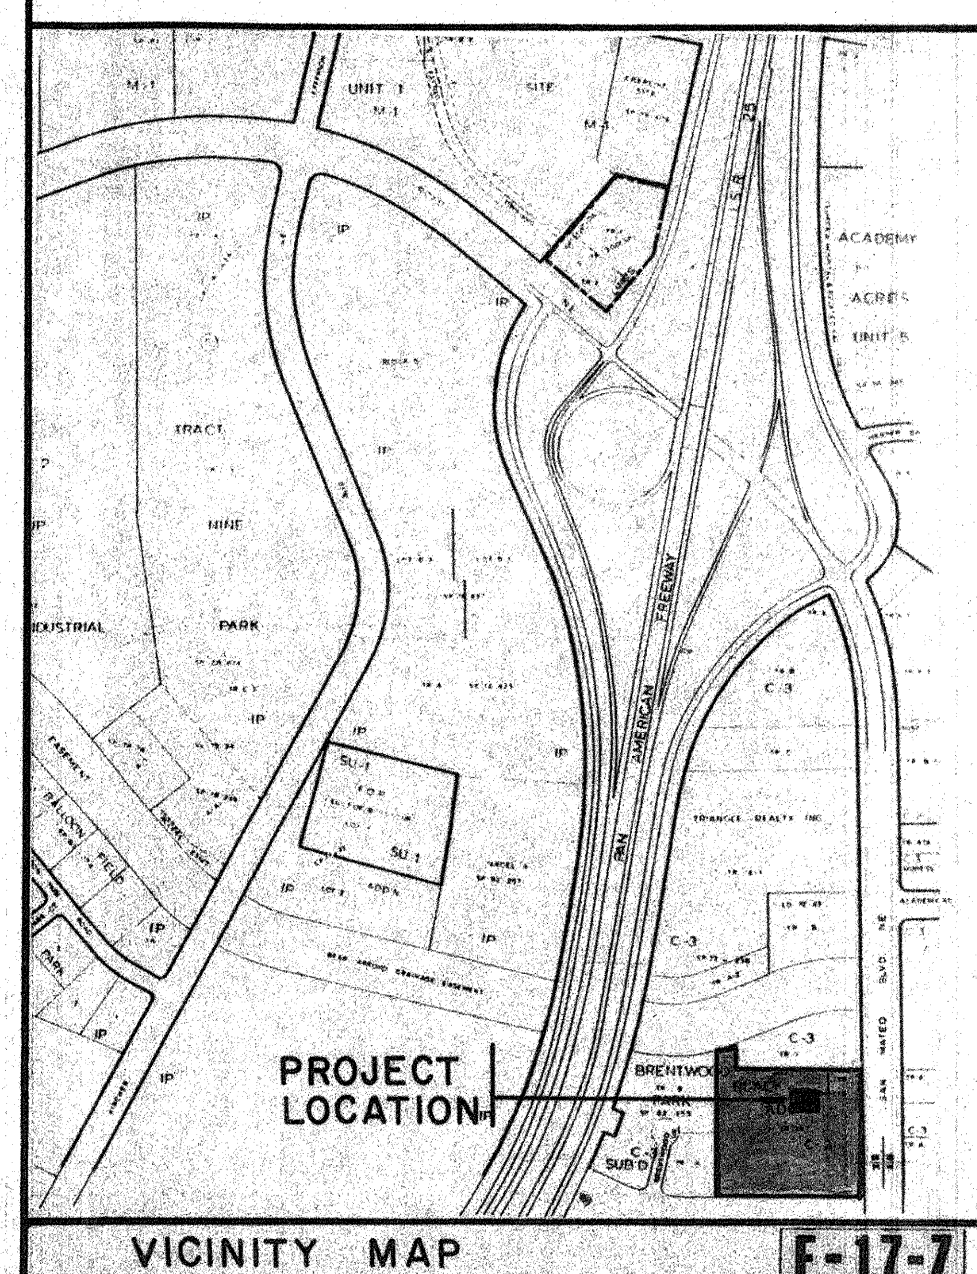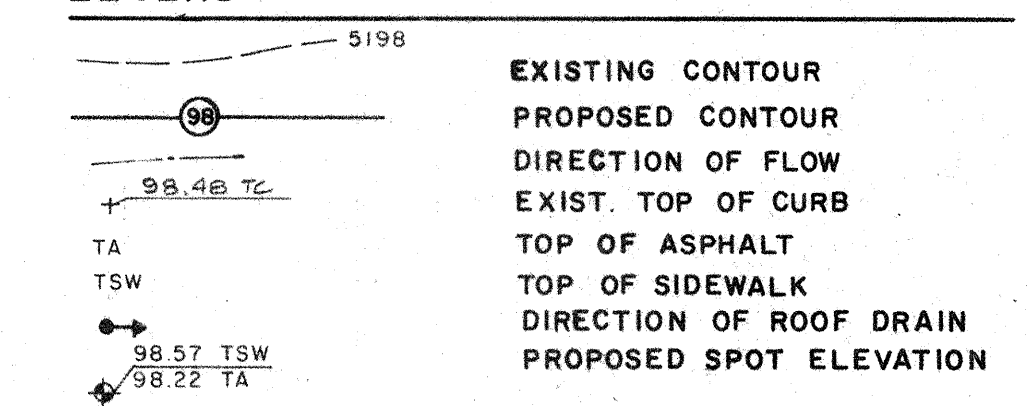

**HALL ENGINEERING COMPANY INC.**  
337 EUBANK N.E., SUITE 103  
ALBUQUERQUE, NEW MEXICO 87123  
Phones: (505) 292-1115 & 292-1116