

					We	ighte	d E Me	thod						
Zone #2 Developed Basi	ina						. Tr							
Developed Dasi	IIIo												100-Year	
Basin	Area	Area	Area	Treat	tment A	Treat	ment B	Trea	tment C	Treat	ment D	Weighted E	Volume	Flow
#	(sf)	(acres)	(sq miles)	%	(acres)	%	(acres)	%	(acres)	%	(acres)	(ac-ft)	(ac-ft)	cfs
11 STARBUCKS	26143.00	0.600	0.00094	0%	0	0%	0.000	35%	0.210056	65%	0.390	1.774	0.089	2.4
Equations:		<u>, </u>						F	First Flush V	olume =	481	cubic feet		
								*******		*************************************				
Weighted E = E	a*Aa + Eb*Ab	+ Ec*Ac + E	d*Ad / (Total Are	ea)			A CONTRACTOR CONTRACTO				et e lege ette e ette e e ette e e e		The second se	
Volume = Weigh	nted D * Total /	∖rea						e type og skylende en gregorie.						
Flow = Qa * Aa -	+ Qb * Ab + Qc	* Ac + Qd *	Ad					2000			and the second second			

LEGEND

	CURB & GUTTER
	BOUNDARY LINE
	LOT LINE
	SIDEWALK
	EXISTING CURB & GUTTER
•	SINGLE CLEAN OUT
w	DOUBLE CLEAN OUT
Ó	EXISTING SD MANHOLE
3	EXISTING SAS MANHOLE
	EXISTING FIRE HYDRANT
	EXISTING WATER METER

E-17-Z VICINITY MAP

NOTICE TO CONTRACTORS

- 1. TWO WORKING DAYS PRIOR TO ANY EXCAVATION, CONTRACTOR MUST CONTACT LINE LOCATING SERVICE, 765-1234, FOR LOCATION OF EXISTING UTILITIES.
- 2. PRIOR TO CONSTRUCTION, THE CONTRACTOR SHALL EXCAVATE AND VERIFY THE HORIZONTAL AND VERTICAL LOCATIONS OF ALL CONNECTIONS. SHOULD A CONFLICT EXIST, THE CONTRACTOR SHALL NOTIFY THE ENGINEER SO THAT THE CONFLICT CAN BE RESOLVED WITH A MINIMUM AMOUNT OF DELAY.
- 3. BACKFILL COMPACTION SHALL BE ACCORDING TO TRAFFIC/STREET USE.
- 4. MAINTENANCE OF THESE FACILITIES SHALL BE THE RESPONSIBILITY OF THE OWNER OF THE PROPERTY SERVED.
- 5. SOURCE OF TOPO IS ALTA/ACSM LAND TITLE SURVEY OF LOT 2 HARMS INDUSTRIAL PARK PREPARED BY PRECISION SURVEYS, INC DATED JUNE,

NOTICE TO CONTRACTORS

- 1. AN EXCAVATION/CONSTRUCTION PERMIT WILL BE REQUIRED BEFORE BEGINNING ANY WORK WITHIN CITY RIGHT-OF-WAY.
- 2. ALL WORK DETAILED ON THESE PLANS TO BE PERFORMED, EXCEPT AS OTHERWISE STATED OR PROVIDED HERON, SHALL BE CONSTRUCTED IN ACCORDANCE WITH CITY OF ALBUQUERQUE INTERIM STANDARD SPECIFICATIONS FOR PUBLIC WORKS CONSTRUCTION, 1985.
- 3. TWO WORKING DAYS PRIOR TO ANY EXCAVATION, CONTRACTOR MUST CONTACT LINE LOCATING SERVICE, 765-1234, FOR LOCATION OF EXISTING UTILITIES.
- 4. PRIOR TO CONSTRUCTION, THE CONTRACTOR SHALL EXCAVATE AND VERIFY THE HORIZONTAL AND VERTICAL LOCATIONS OF ALL CONSTRUCTIONS. SHOULD A CONFLICT EXIST, THE CONTRACTOR SHALL NOTIFY THE ENGINEER SO THAT THE CONFLICT CAN BE RESOLVED WITH A MINIMUM AMOUNT OF DELAY.
- 5. BACKFILL COMPACTION SHALL BE ACCORDING TO TRAFFIC/STREET USE.
- 6. MAINTENANCE OF THESE FACILITIES SHALL BE THE RESPONSIBILITY OF THE OWNER OF THE PROPERTY SERVED.
- 7. WORK ON ARTERIAL STREETS SHALL BE PERFORMED ON A 24-HOUR BASIS.

EROSION CONTROL NOTES:


- 1. CONTRACTOR IS RESPONSIBLE FOR OBTAINING A TOPSOIL DISTURBANCE PERMIT PRIOR TO BEGINNING WORK.
- 2. CONTRACTOR IS RESPONSIBLE FOR MAINTAINING RUN-OFF ON SITE DURING CONSTRUCTION.
- 3. CONTRACTOR IS RESPONSIBLE FOR CLEANING ALL SEDIMENT THAT GETS INTO EXISTING RIGHT-OF-WAY.
- 4. REPAIR OF DAMAGED FACILITIES AND CLEANUP OF SEDIMENT ACCUMULATIONS ON ADJACENT PROPERTIES AND IN PUBLIC FACILITIES IS THE RESPONSIBILITY OF THE CONTRACTOR.
- 5. ALL EXPOSED EARTH SURFACES MUST BE PROTECTED FROM WIND AND WATER EROSION PRIOR TO FINAL ACCEPTANCE OF ANY PROJECT.

DRAINAGE

THIS SITE WAS INCLUDED IN THE GRADING AND DRAINAGE PLAN AND REPORT FOR INDEPENDENCE SQUARE (COA FILE: E17D076), WHICH WAS APPROVED IN APRIL OF 2016. IT IS LISTED IN THE REPORT AS ON-SITE BASIN #11. THE APPROVED PLAN ANTICIPATED THE PERCENTAGES OF LAND TREATMENT C AND D TO BE 20% AND 80% RESPECTIVELY. THE ACTUAL VALUES ARE C=35% AND D=65% AS INDICATED IN THE WEIGHTED E TABLE ABOVE. THIS REDUCTION IN IMPERVIOUS AREA WILL RESULT IN A MINOR REDUCTION IN RUNOFF FOR A 100-YEAR DESIGN STORM OF 0.14CFS. RUNOFF FROM THE IMPERVIOUS AREAS WILL BE DIRECTED TO THE WEST WHERE THE REQUIRED FIRST FLUSH VOLUMES WILL BE CONTAINED WITHIN THE LANDSCAPED AREAS WITHIN ON-SITE BASINS #10 AND #12, AS OUTLINED IN THE ABOVE REFERENCED DRAINAGE REPORT.




1 inch = 30 ft.

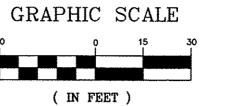

ENGINEER'S SEAL	INDEPE ALBUQ
70.50	ALDOG
DR. BOHANN ON WEXICO	STARBU GRADIN
TESSIONAL ENGINEER	55° ALBUQU
RONALD R. BOHANNAN	


P.E. #7868

	INDEPENDENCE SQUARE ALBUQUERQUE, NM	<i>DRAWN BY</i> pm
AND SEED OF THE PARTY OF THE PA	,	<i>DATE</i> 12-15-16
	STARBUCKS GRADING PLAN	- DRAWING
		SHEET #
	TIERRA WEST, LLC 5571 MIDWAY PARK PL NE ALBUQUERQUE, NEW MEXICO 87109	1
ANNAN	(505) 858-3100 www.tierrawestllc.com	<i>J0B ∦</i> 2014065

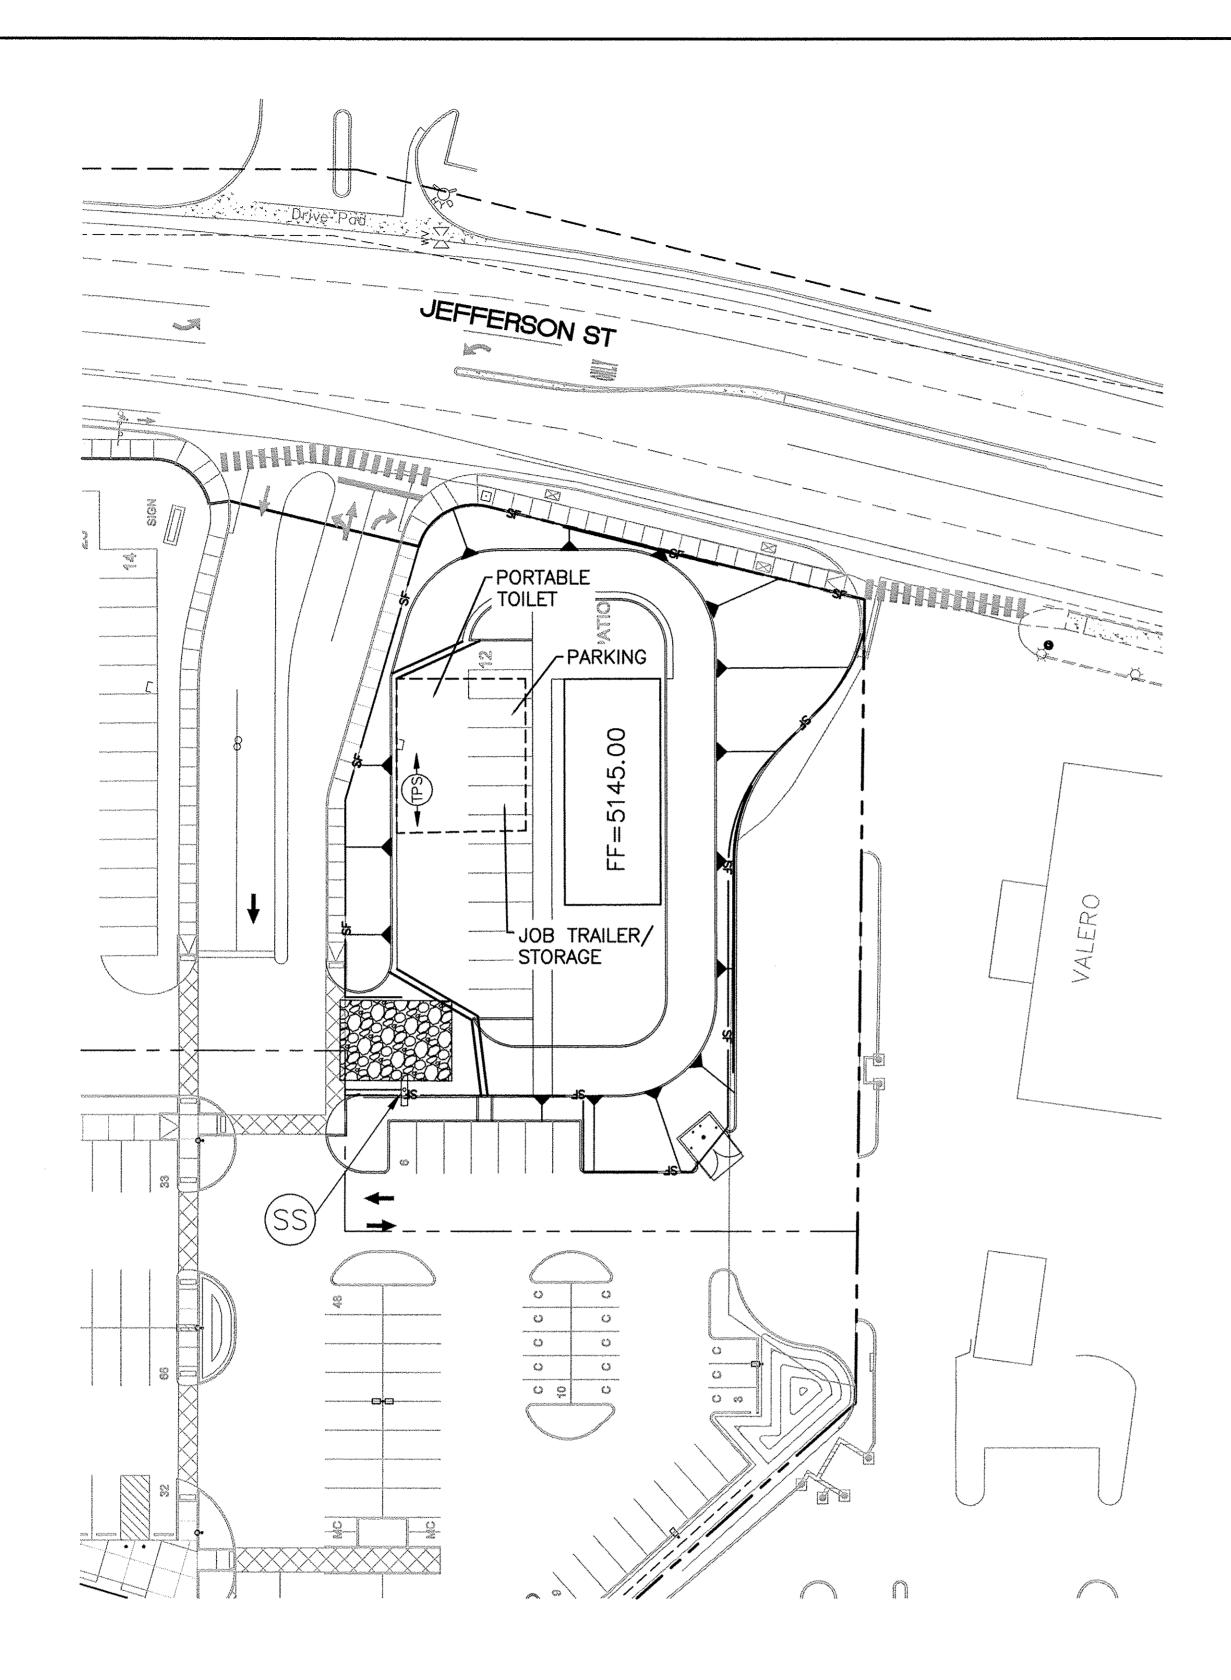

LEGEND

CURB & GUTTER BOUNDARY LINE SIDEWALK EXISTING CURB & GUTTER SINGLE CLEAN OUT DOUBLE CLEAN OUT EXISTING SD MANHOLE EXISTING SAS MANHOLE EXISTING FIRE HYDRANT EXISTING WATER METER

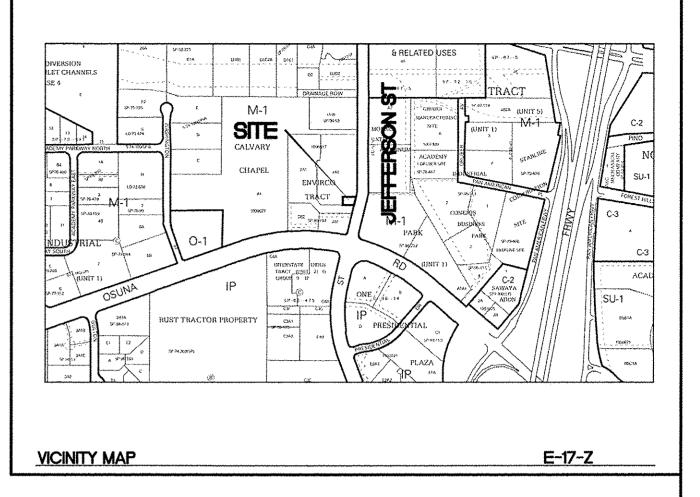

EROSION DETAILS

TEMPORARY STONE CONSTRUCTION EXIT

BLOCK AND AGGREGATE INLET SEDIMENT FILTER TEMPORARY SEDIMENT BASIN

EROSION NOTES

TPS TEMPORARY PARKING AND STORAGE SS SWPPP INFORMATION SIGN

SD SILT DIKE DIVERSION

NOTICE TO CONTRACTORS

- 1. TWO WORKING DAYS PRIOR TO ANY EXCAVATION, CONTRACTOR MUST CONTACT LINE LOCATING SERVICE, 765-1234, FOR LOCATION OF EXISTING UTILITIES.
- 2. PRIOR TO CONSTRUCTION, THE CONTRACTOR SHALL EXCAVATE AND VERIFY THE HORIZONTAL AND VERTICAL LOCATIONS OF ALL CONNECTIONS. SHOULD A CONFLICT EXIST, THE CONTRACTOR SHALL NOTIFY THE ENGINEER SO THAT THE CONFLICT CAN BE RESOLVED WITH A MINIMUM AMOUNT OF DELAY.
- 3. BACKFILL COMPACTION SHALL BE ACCORDING TO TRAFFIC/STREET USE.
- 4. MAINTENANCE OF THESE FACILITIES SHALL BE THE RESPONSIBILITY OF THE OWNER OF THE PROPERTY SERVED.
- 5. SOURCE OF TOPO IS ALTA/ACSM LAND TITLE SURVEY OF LOT 2 HARMS INDUSTRIAL PARK PREPARED BY PRECISION SURVEYS, INC DATED JUNE,


NOTICE TO CONTRACTORS

- 1. AN EXCAVATION/CONSTRUCTION PERMIT WILL BE REQUIRED BEFORE BEGINNING ANY WORK WITHIN CITY RIGHT-OF-WAY.
- 2. ALL WORK DETAILED ON THESE PLANS TO BE PERFORMED, EXCEPT AS OTHERWISE STATED OR PROVIDED HERON, SHALL BE CONSTRUCTED IN ACCORDANCE WITH CITY OF ALBUQUERQUE INTERIM STANDARD SPECIFICATIONS FOR PUBLIC WORKS CONSTRUCTION, 1985.
- 3. TWO WORKING DAYS PRIOR TO ANY EXCAVATION, CONTRACTOR MUST CONTACT LINE LOCATING SERVICE, 765-1234, FOR LOCATION OF EXISTING UTILITIES.
- 4. PRIOR TO CONSTRUCTION, THE CONTRACTOR SHALL EXCAVATE AND VERIFY THE HORIZONTAL AND VERTICAL LOCATIONS OF ALL CONSTRUCTIONS. SHOULD A CONFLICT EXIST, THE CONTRACTOR SHALL NOTIFY THE ENGINEER SO THAT THE CONFLICT CAN BE RESOLVED WITH A MINIMUM AMOUNT OF DELAY.
- 5. BACKFILL COMPACTION SHALL BE ACCORDING TO TRAFFIC/STREET USE.
- 6. MAINTENANCE OF THESE FACILITIES SHALL BE THE RESPONSIBILITY OF THE OWNER OF THE PROPERTY SERVED.
- 7. WORK ON ARTERIAL STREETS SHALL BE PERFORMED ON A 24-HOUR BASIS.

EROSION CONTROL NOTES:

- 1. CONTRACTOR IS RESPONSIBLE FOR OBTAINING A TOPSOIL DISTURBANCE PERMIT PRIOR TO BEGINNING WORK.
- 2. CONTRACTOR IS RESPONSIBLE FOR MAINTAINING RUN-OFF ON SITE DURING CONSTRUCTION.
- 3. CONTRACTOR IS RESPONSIBLE FOR CLEANING ALL SEDIMENT THAT GETS INTO EXISTING RIGHT-OF-WAY.
- 4. REPAIR OF DAMAGED FACILITIES AND CLEANUP OF SEDIMENT ACCUMULATIONS ON ADJACENT PROPERTIES AND IN PUBLIC FACILITIES IS THE RESPONSIBILITY OF THE CONTRACTOR.
- 5. ALL EXPOSED EARTH SURFACES MUST BE PROTECTED FROM WIND AND WATER EROSION PRIOR TO FINAL ACCEPTANCE OF ANY PROJECT.




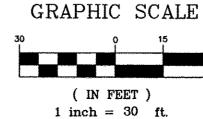


RONALI

ENGINEER'S SEAL
7868 12 7868 12 12 12 12 12 12 12 12 12 12 12 12 12

ENGINEER'S SEAL	INDEPENDENCE SQUARE ALBUQUERQUE, NM	<i>DRAWN BY</i> pm	
O BO	ALBOQUENCOL, NIVI	DATE	
OR. BOHANN ON WALL CONTROL	STARBUCKS	12-15-16	
7868	SWPPP PLAN	DRAWING	
(3) (1) (A)		SHEET #	
ESSIONAL ENGINEER	TIERRA WEST, LLC 5571 MIDWAY PARK PL NE ALBUQUERQUE, NEW MEXICO 87109	2	
RONALD R. BOHANNAN P.E. #7868	(505) 858-3100 www.tierrawestllc.com	<i>JOB #</i> 2014065	

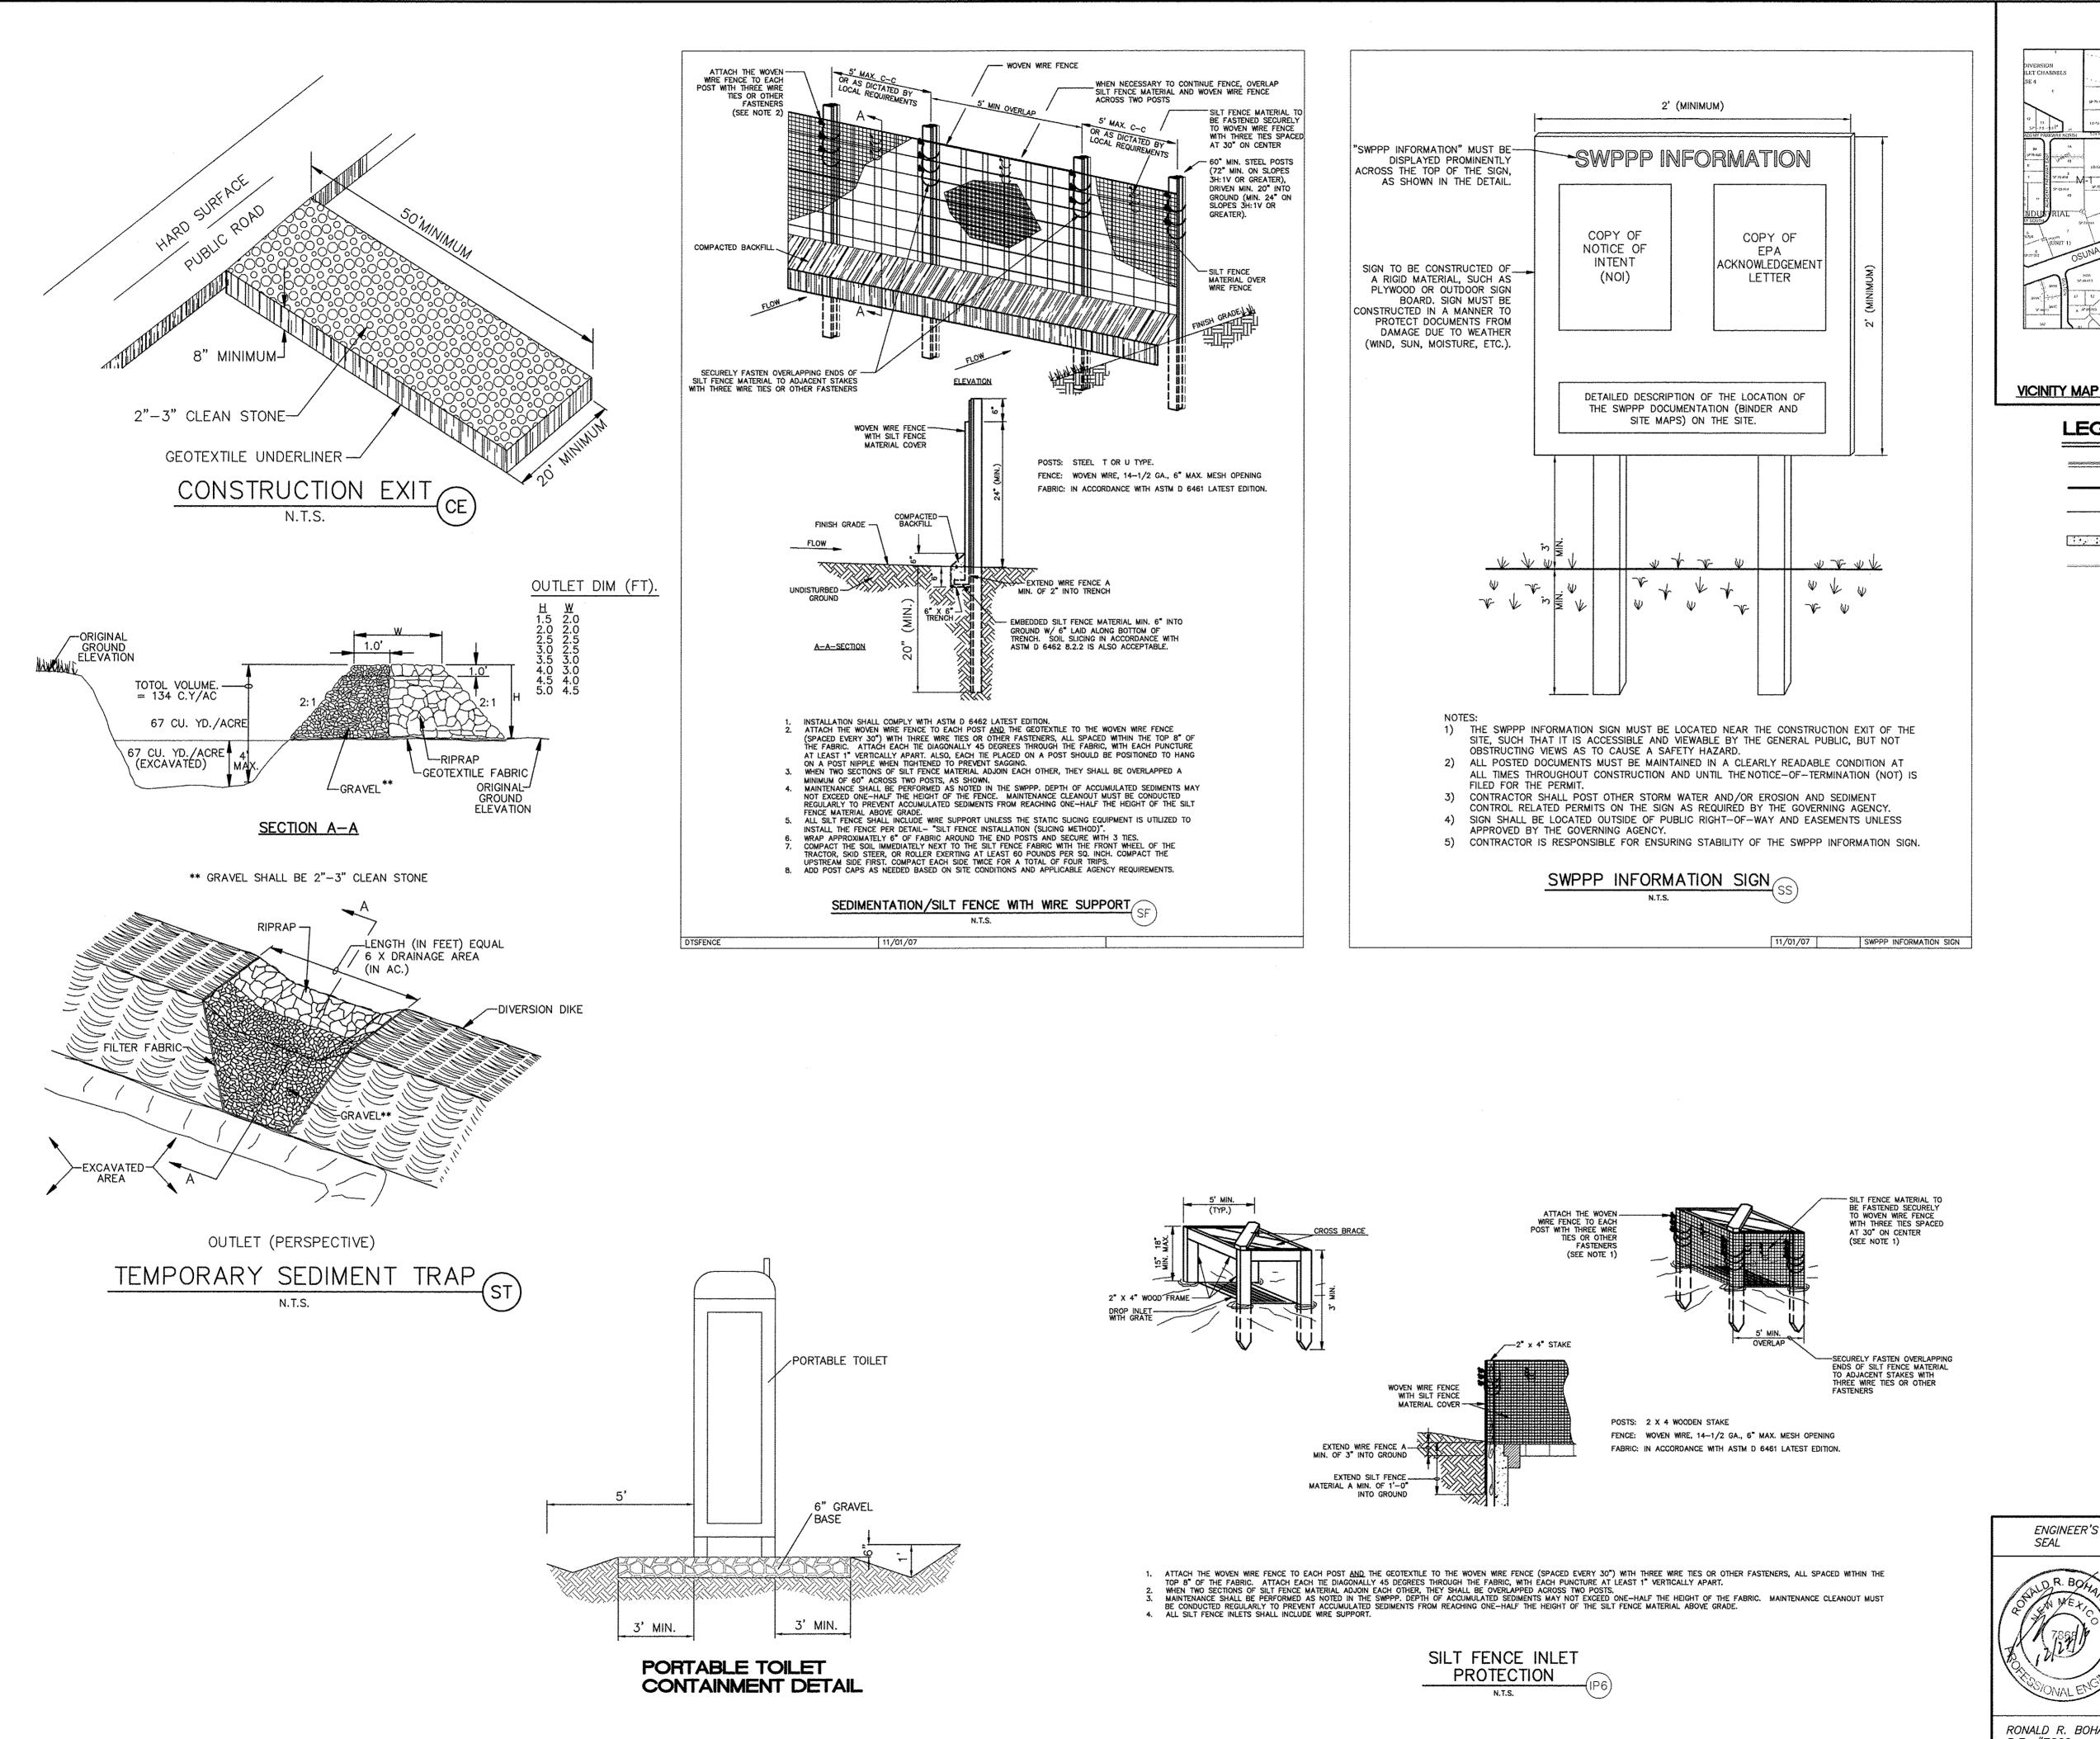

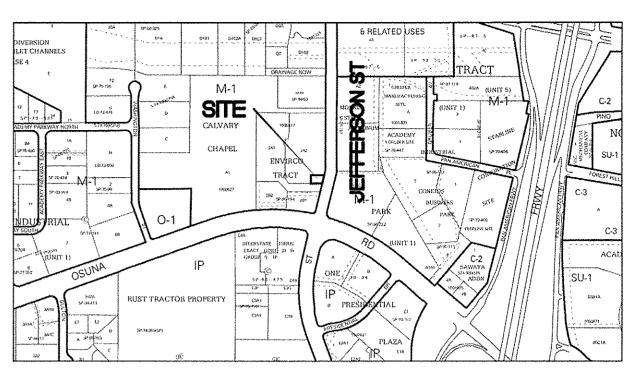

E-17-Z

LEGEND

CURB & GUTTER

BOUNDARY LINE

LOT LINE

SIDEWALK

EXISTING CURB & GUTTER

SINGLE CLEAN OUT

DOUBLE CLEAN OUT

EXISTING SD MANHOLE

EXISTING SAS MANHOLE

EXISTING FIRE HYDRANT

EXISTING WATER METER

ENGINEER'S SEAL	INDEPENDENCE SQUARE ALBUQUERQUE, NM	<i>DRAWN BY</i> pm
2.2	· · · · · · · · · · · · · · · · · · ·	DATE
AND K. BOYAN	STARBUCKS	12-15-16
R. BOHANNA	SWPPP PLAN DETAILS	DRAWING
K Color Ja		SHEET #
OFTESSIONAL ENCE	TIERRA WEST, LLC 5571 MIDWAY PARK PL NE ALBUQUERQUE, NEW MEXICO 87109	3
RONALD R. BOHANNAN P.E. #7868	(505) 858-3100 www.tierrawestllc.com	<i>JOB #</i> 2014065