

93133004

**P L A T O F
H I G H D E S E R T
A L B U Q U E R Q U E
N E W M E X I C O
J U N E , 1 9 9 3**

State of New Mexico } SS
County of Bernalillo
This instrument was filed for record on

203 2 3 1993
A 3 o'clock p.m. Recorded in Vol 93
of records of said County Fono
Judy Woodward, Clerk & Recorder
Deputy Clerk


NOTES

- NOTES**

 1. OS-1 is dedicated to the City of Albuquerque in fee simple, as Public Open Space with the filing of this plat. The City of Albuquerque, its successors and assigns, will not develop this property. This property will remain in a natural and open condition with natural vegetation except for a non-motorized vehicular, pedestrian and equestrian trail and a parking lot whose extend and design shall be limited to a maximum of 20 vehicles and except as otherwise provided in the Bernalillo County/Albuquerque Comprehensive Plan, Trails and Bikeway Facilities Plan, applicable Arroyo Plans and any Open Space Facility Plan adopted and/or amended from time to time by the City. This property is subject to an existing drainage easement held by AMAFCA, Albuquerque Academy, Inc., or its successors and assigns, will have the right to injunctive relief if this property is used by The City of Albuquerque, or its successors or assigns, contrary to the uses provided by this plat.
 2. A floating trail easement for a non-motorized vehicular and pedestrian trail is granted to the City of Albuquerque with the filing of this plat. The location of the trail easement will be within OS-2. If and when the City of Albuquerque desires to locate a trail within OS-2, the design and improvement by the City of Albuquerque, location, trail width, buffer width and other terms of this trail easement will be determined at a later date by agreement among and between the City of Albuquerque, AMAFCA and Albuquerque Academy, Inc., or its successors and assigns. The parties will consider the City of Albuquerque's (I) design standards for comparable trails, including, without limitation, buffer width and relevant topography, (II) the use or potential use of the property by the underlying landowner, and (III) the cost of construction of the trail. If after determination of the terms of the trail, including the location of the trail, there exists a need for relocation of the trail, the City of Albuquerque, AMAFCA and Albuquerque Academy, Inc., or its successors or assigns, will mutually agree on a new location for the trail easement.
 3. A floating trail easement for a non-motorized vehicular and pedestrian trail and a floating parking lot easement (not to exceed twenty (20) vehicles) are granted to the USDA Forest Service with the filing of this plat. The location of the trail easement and the parking lot easement will be within OS-3. If and when the USDA Forest Service desires to locate a trail within OS-3, the design and improvement by the USDA Forest Service, location, trail width, buffer width, parking lot design and other terms of this trail and parking lot easement will be determined at a later date by agreement among and between the USDA Forest Service, AMAFCA and Albuquerque Academy, Inc., or its successors and assigns. The parties will consider the USDA Forest Service's (I) design standards for comparable trails, including, without limitation, buffer width, and relevant topography, (II) the use or potential use of the property by the underlying landowner, and (III) the cost of construction of the trail and parking lot. If after determination of the terms of the trail and the parking lot, including the location of the trail or the parking lot, there exists a need for relocation of the trail or the parking lot, the USDA Forest Service, AMAFCA, and Albuquerque Academy, Inc., or its successors or assigns, will mutually agree on a new location for the trail easement or the parking lot easement.
 4. OS-4 is a trail easement within OS-4, the design and improvement by the City of Albuquerque, location, trail width, buffer width and other terms of this trail easement will be determined at a later date by agreement among and between the City of Albuquerque, AMAFCA and Albuquerque Academy, Inc., or its successors and assigns. The parties will consider the City of Albuquerque's (I) design standards for comparable trails, including, without limitation, buffer width, relevant topography, (II) the use or potential use of the property by the underlying landowner, and (III) the cost of construction of the trail. If after determination of the terms of the trail, including the location of the trail, there exists a need for relocation of the trail, the City of Albuquerque, AMAFCA and Albuquerque Academy, Inc., or its successors or assigns, will mutually agree on a new location for the trail easement.
 5. OS-5 is dedicated to the City of Albuquerque in fee simple, as Public Open Space with the filing of this plat. The City of Albuquerque, its successors and assigns, will not develop this property and this property will remain in a natural and open condition with natural vegetation, except as otherwise provided in the Bernalillo County/Albuquerque Comprehensive Plan, Trails and Bikeway Facilities Plan, applicable Arroyo Plans and any Open Space Facility Plan adopted and/or amended from time to time by the City. This property is subject to the existing non-motorized vehicular, pedestrian, and equestrian trail easement that has been granted to the USDA Forest Service, Albuquerque Academy, Inc., or its successors and assigns, will have the right to injunctive relief if this property is used by the City of Albuquerque, or its successors and assigns, contrary to the uses provided by this plat.
 6. OS-6 is dedicated by the City of Albuquerque in fee simple, as Public Open Space with the filing of this plat. The City of Albuquerque, its successors and assigns, will not develop this property and this property will remain in a natural and open condition with natural vegetation, except as otherwise provided in the Bernalillo County/Albuquerque Comprehensive Plan, Trails and Bikeway Facilities Plan, applicable Arroyo Plans and any Open Space Facility Plan adopted and/or amended from time to time by the City. Albuquerque Academy, Inc., or its successors and assigns, will have the right to injunctive relief if this property is used by the City of Albuquerque, or its successors and assigns, contrary to the uses provided by this plat.
 7. OS-7 is existing Public Open Space owned by the City of Albuquerque. Any trail located within OS-7 will be a non-motorized vehicular, pedestrian and equestrian trail. If and when the City of Albuquerque desires to locate a trail within OS-7, the design and improvement by the City of Albuquerque, location, trail width, buffer width and other features and terms of the trail will be determined by agreement among and between the City of Albuquerque, AMAFCA and Albuquerque Academy, Inc., or its successors and assigns. The parties will consider the City of Albuquerque's (I) design standards for comparable trails, including, without limitation, buffer width, and relevant topography, (II) the use or potential use of the property by the underlying landowner, (III) the cost of construction of the trail, (IV) Bernalillo County/Albuquerque Comprehensive Plan, Trail and Bikeways Facilities Plan, applicable Arroyo Plans, and any Open Space Facility Plan adopted and/or amended from time to time by the City.

SHEET 13 OF 13 SHEETS

JOB NO. 9312

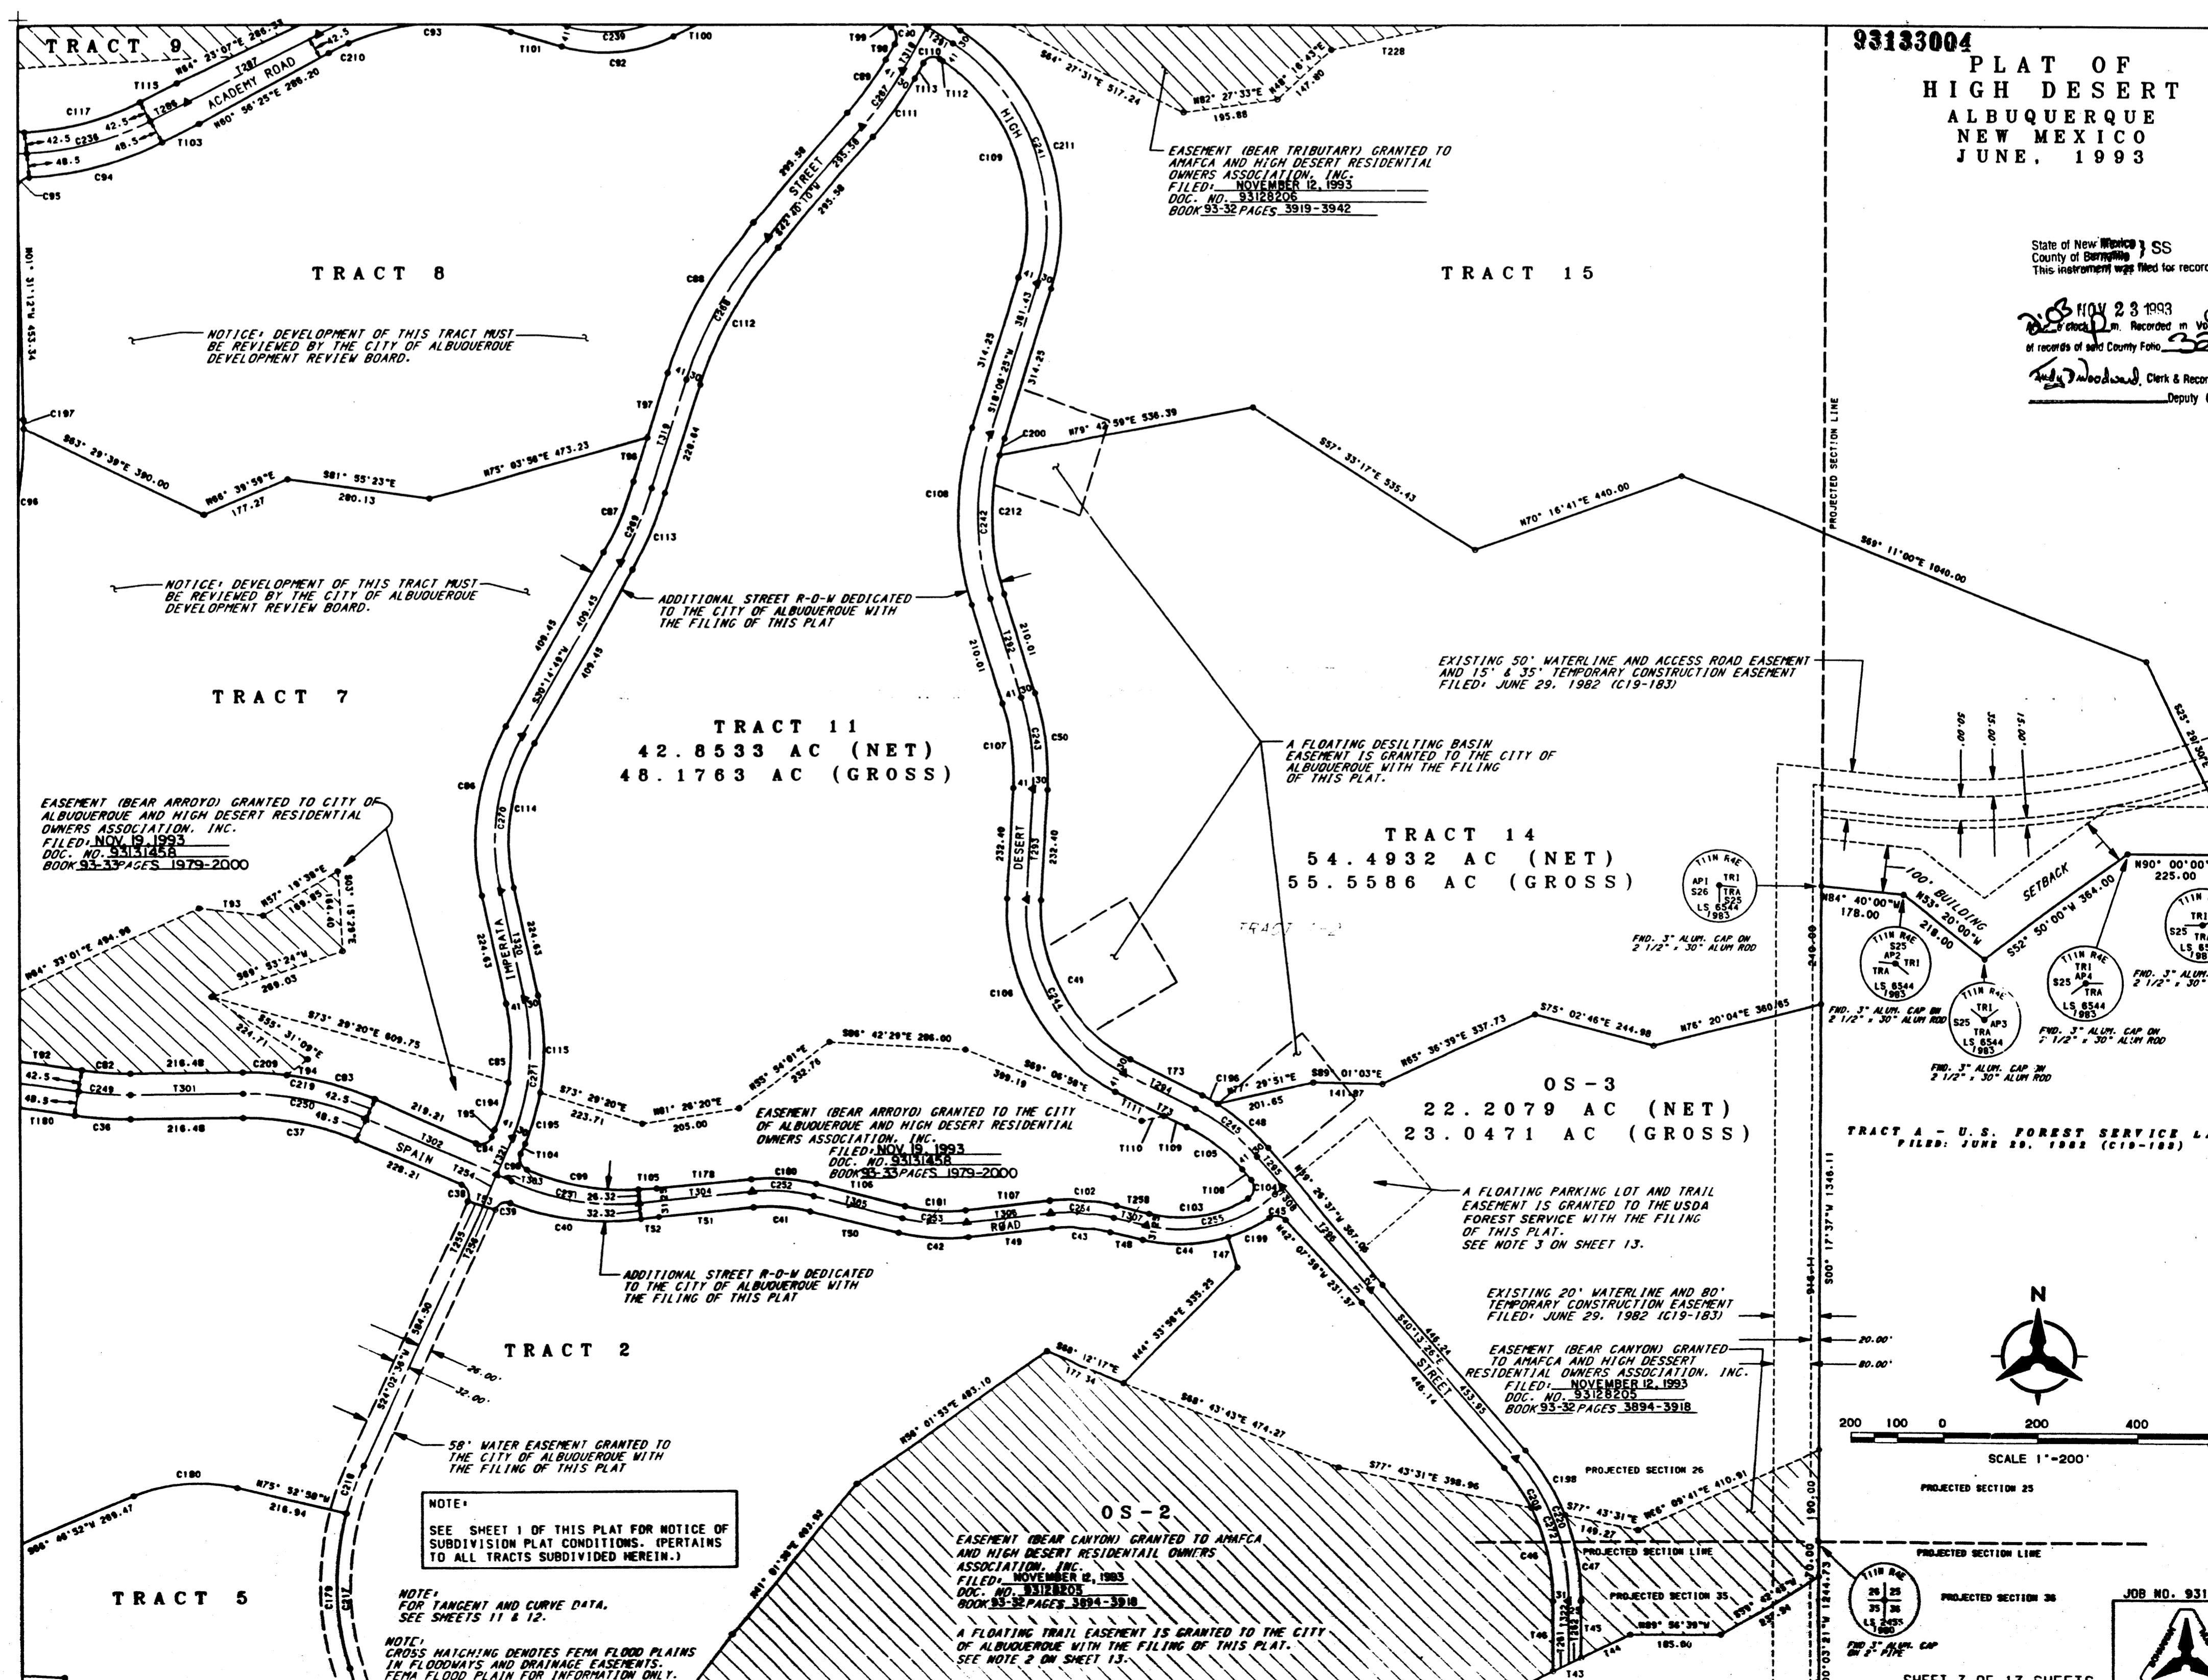


**PLAT OF
HIGH DESERT
ALBUQUERQUE
NEW MEXICO
JUNE, 1993**

State of New Mexico **SS**
County of Bernalillo
This instrument was filed for record on


Nov 23 1993
Recorded in Vol 303
of records of said County Filing
John J. DeLoach, Clerk & Recorder

Deputy Clerk

CURVE DATA						
NUMBER	ARC	RADIUS	DELTA	CHORD	CHORD BEARING	TANGENT
C20	20.58	40.00	29°28'47"	20.35	N08°16'14"E	10.52
C1	31.44	22.00	81°52'22"	20.35	N08°16'14"E	19.08
C3	11.79	12.00	56°17'05"	11.32	N32°42'30"E	5.12
C4	27.91	68.00	23°30'50"	27.71	N07°12'09"E	15.18
C5	33.56	28.00	68°40'35"	31.59	N15°22'44"E	19.13
C6	9.00	10.00	51°35'27"	8.70	N23°55'18"E	4.83
C7	42.32	90.00	26°56'31"	41.93	N15°20'41"E	21.56
C8	77.22	150.00	20°29'51"	76.05	N05°33'53"E	39.49
C9	2.15	2.00	61°30'35"	2.05	N09°11'19"E	1.9
C10	48.69	28.00	98°30'18"	42.91	N70°37'14"E	32.87
C11	8.04	8.00	57°35'08"	7.71	N63°01'18"E	4.40
C12	40.34	25.00	92°27'07"	36.10	N45°35'18"E	26.09
C13	7.73	10.00	44°16'50"	7.54	M21°30'10"E	4.07
C14	73.34	38.00	120°23'28"	60.74	N16°33'09"E	61.10
C15	16.15	5.00	68°15'08"	15.38	N08°15'08"E	8.40
C16	12.22	20.00	35°00'27"	12.03	N02°28'39"E	6.31
C17	29.97	60.00	28°37'00"	29.66	N05°38'22"E	15.30
C18	36.71	60.00	35°03'25"	36.14	N08°51'35"E	18.95
C19	50.04	70.00	40°57'20"	48.98	N05°54'37"E	26.14
C20	26.68	50.00	30°43'32"	26.37	N00°43'14"E	13.67
C21	44.05	52.00	32°23'23"	42.7	N15°15'42"E	23.45
C22	53.07	60.00	60°07'18"	50.58	N15°15'42"E	23.45
C23	51.17	38.00	77°09'15"	47.39	N10°20'35"E	30.31
C24	66.49	261.82	14°33'41"	66.31	N58°12'02"E	33.42
C25	61.72	325.52	51°51'46"	61.62	N68°45'46"E	30.95
C26	64.83	50.00	74°17'18"	60.38	N37°12'00"E	37.88
C27	104.23	128.00	18°18'35"	104.06	N84°44'37"E	32.28
(C28)	(104.23)	(128.00)	(111.06)	(104.06)	(N84°44'37"E)	(50.00)
C29	20.23	47.00	23°25'53"	20.71	N71°47'37"E	106.36
C30	21.51	50.00	24°39'10"	21.35	S51°52'37"W	10.93
(C29)	(21.51)	(50.00)	(24°20'25")	(21.37)	(S51°55'37"W)	(10.93)
C30	426.88	12	35°37'07"	420.16	N35°40'44"E	220.61
C31	45.18	360.25	23°49'17"	49.11	N59°18'10"E	24.63
C32	60.00	65.00	55°11'11"	56.73	N33°32'28"E	33.87
C33	39.27	25.00	90°00'00"	35.36	S52°34'37"E	25.00
C34	39.27	25.00	90°00'00"	35.36	S73°25'23"E	23.00
C35	102.84	360.94	16°19'27"	102.49	S89°54'54"E	51.77
C36	110.33	686.04	9°12'52"	110.21	S85°51'37"E	55.28
C37	223.54	360.00	24°30'30"	223.30	S23°56'15"E	55.38
C38	37.27	30.00	50°00'05"	35.36	S20°57'20"E	22.00
C39	37.85	25.00	86°44'34"	34.34	N67°24'54"E	23.62
C40	280.64	271.92	S83°03'48"E	277.92	S83°03'48"E	143.12
C41	122.03	372.31	18°46'43"	121.48	S85°43'31"E	61.58
C42	149.11	434.31	19°40'16"	148.38	S86°10'18"E	64.25
C43	127.22	374.31	31°35'01"	126.74	S86°12'55"E	64.25
C44	174.54	331.00	30°17'53"	174.51	S91°25'53"E	9.91
C45	35.54	25.00	81°27'40"	32.67	S52°51'45"E	21.53
C46	196.38	420.42	26°45'46"	194.60	S13°14'29"E	100.01
C47	178.90	476.42	20°30'56"	177.85	N07°37'04"E	90.52
C48	133.23	419.20	19°01'32"	138.59	N49°44'12"E	70.26
C49	39.37	32.00	37°23'56"	37.50	N23°56'27"E	225.00
C50	247.45	57.12	21°01'41"	203.32	N07°31'27"E	10.40
C51	39.25	25.00	89°57'41"	35.34	N13°31'32"E	24.98
C52	284.91	580.00	47°54'07"	470.91	N40°33'14"E	257.64
C53	293.62	580.00	29°00'19"	290.49	N40°33'51"E	150.03
C54	220.34	330.00	38°15'23"	216.27	N40°33'51"E	114.45
C55	107.80	30.00	18°18'39"	107.00	N85°44'04"E	54.44
C56	466.23	580.00	45°33'37"	451.94	N40°33'51"E	247.00
C57	107.27	42.00	14°38'03"	106.98	S67°26'44"E	53.93
C58	151.45	300.00	22°50'09"	150.45	S63°20'41"E	22.00
C59	280.87	380.00	39°20'01"	255.75	S19°40'00"E	138.51
C60	291.83	520.00	32°09'17"	288.01	S23°15'22"E	149.87
C61	46.85	138.00	18°38'25"	45.64	S02°08'47"E	24.80
C62	35.31	15.00	35°00'00"	35.27	S18°14'14"E	17.75
C63	39.65	25.00	90°52'24"	35.62	S42°54'43"E	20.00
C64	216.49	692.50	15°54'43"	215.61	S80°32'28"E	109.14
C65	137.94	391.00	20°12'47"	137.23	S81°32'30"E	69.69
C66	14.32	122.50	54°41'51"	14.31	S88°14'58"E	7.17
C67	54.99	586.00	5°22'37"	54.97	S87°38'21"E	27.52
C68	100.40	100.00	50°00'00"	100.00	N59°15'45"E	12.11
C69	46.02	160.00	15°53'08"	45.48	S11°29'57"E	20.00
C70	22.40	595.00	2°09'25"	22.40	S63°16'54"E	11.20
C71	31.00	310.00	5°13'02"	28.22	S64°48'43"E	14.22
C72	152.45	391.00	22°20'24"	151.49	S65°15'02"E	77.21
C73	103.00	501.00	19°01'27"	103.00	S35°55'01"E	19.00
C74	622.31	717.50	49°41'39"	602.98	S13°34'32"E	33.62
C75	39.12	25.00	89°38'51"	35.25	S17°34'48"E	24.85
C76	457.46	916.43	28°36'04"	452.73	S06°57'44"E	233.60
C77	304.32	773.43	22°32'39"	302.36	S09°45'07"E	154.15
C78	180.87	774.99	11°31'26"	185.61	S24°29'06"E	78.20
C79	350.66	839.00	23°56'47"	348.11	S30°41'47"E	177.93
C80	39.27	25.00	90°00'00"	35.36	N43°28'28"E	94.79
C81	128.76	451.94	16°19'27"	128.33	S89°24'54"E	64.82
C82	95.70	595.04	9°12'52"	95.59	S85°51'37"E	47.95
C83	177.84	614.40	16°35'02"	177.22	N74°14'56"E	89.54
C84	35.27	25.00	89°59'59"	35.36	S69°02'36"E	25.00
C85	257.37	404.00	31°30'26"	256.37	S00°00'00"E	15.75
C86	365.41	493.40	43°18'41"	356.77	S08°35'29"E	191.93
C87	155.87	774.99	11°31'26"	155.61	S24°29'06"E	78.20
C88	350.66	839.00	23°56'47"	348.11	S30°41'47"E	177.93
C89	131.27	670.65</td				

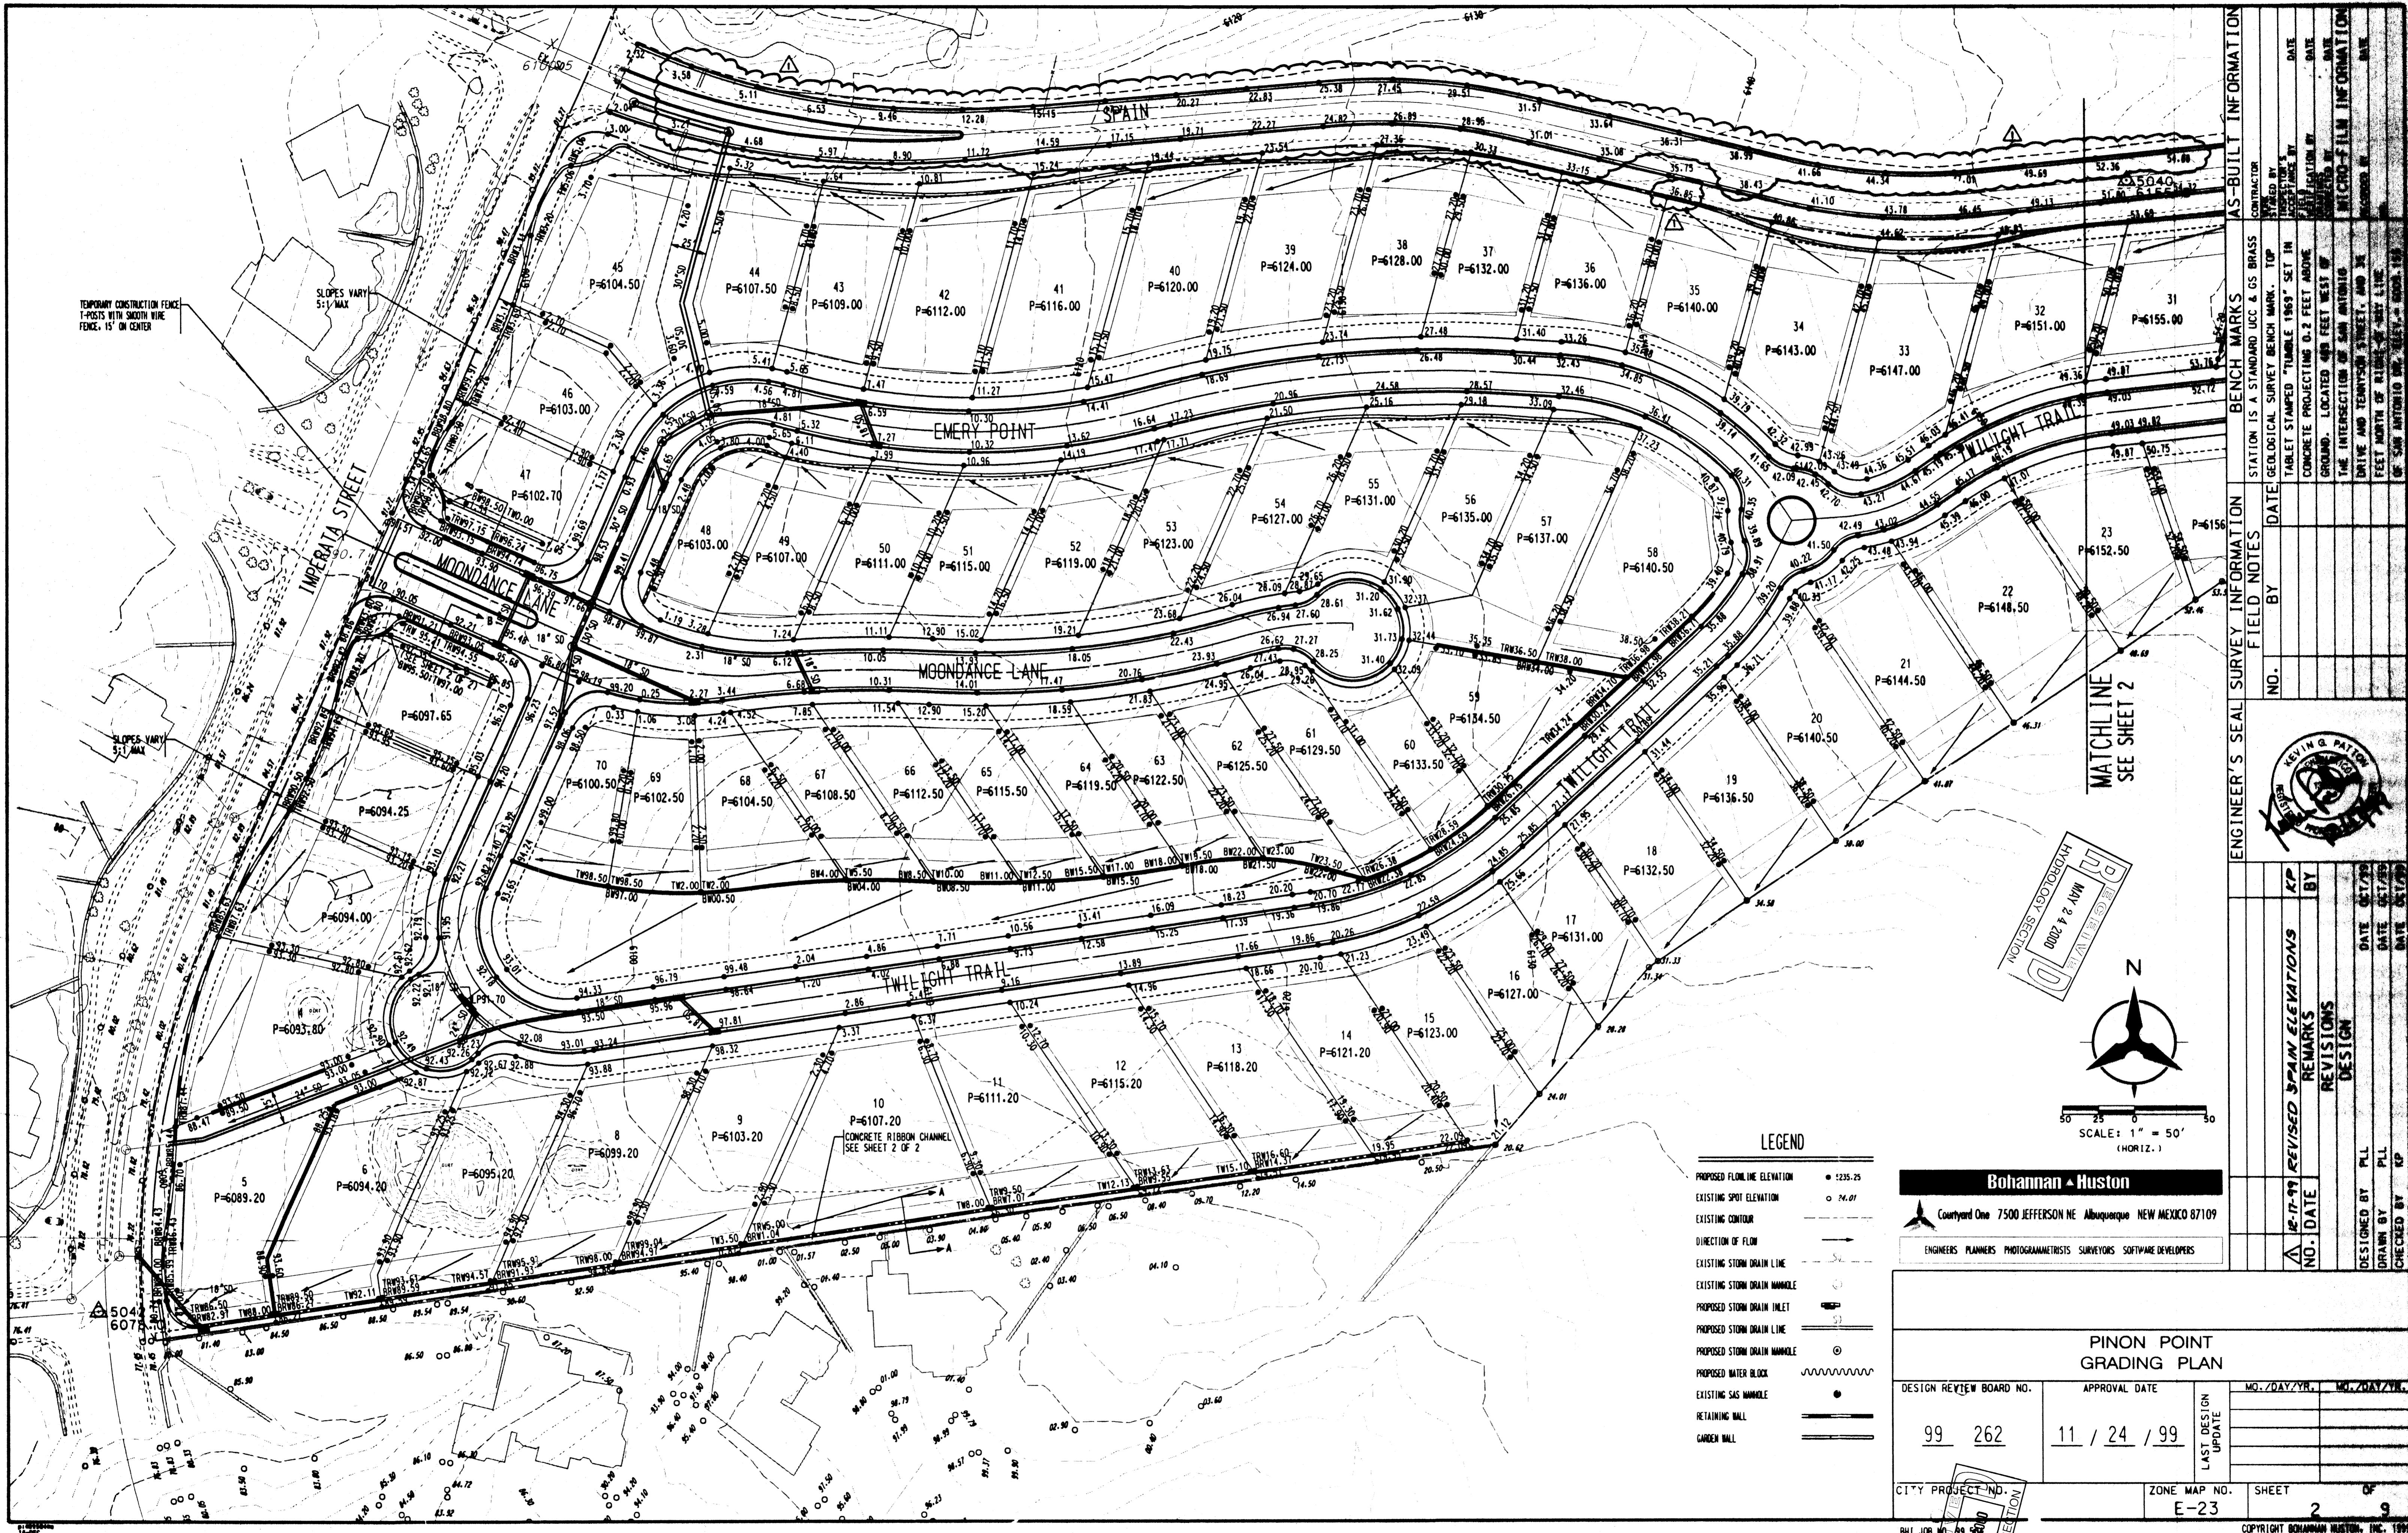


COPYRIGHT ROMANIAN MATERIAL, INC. 1999

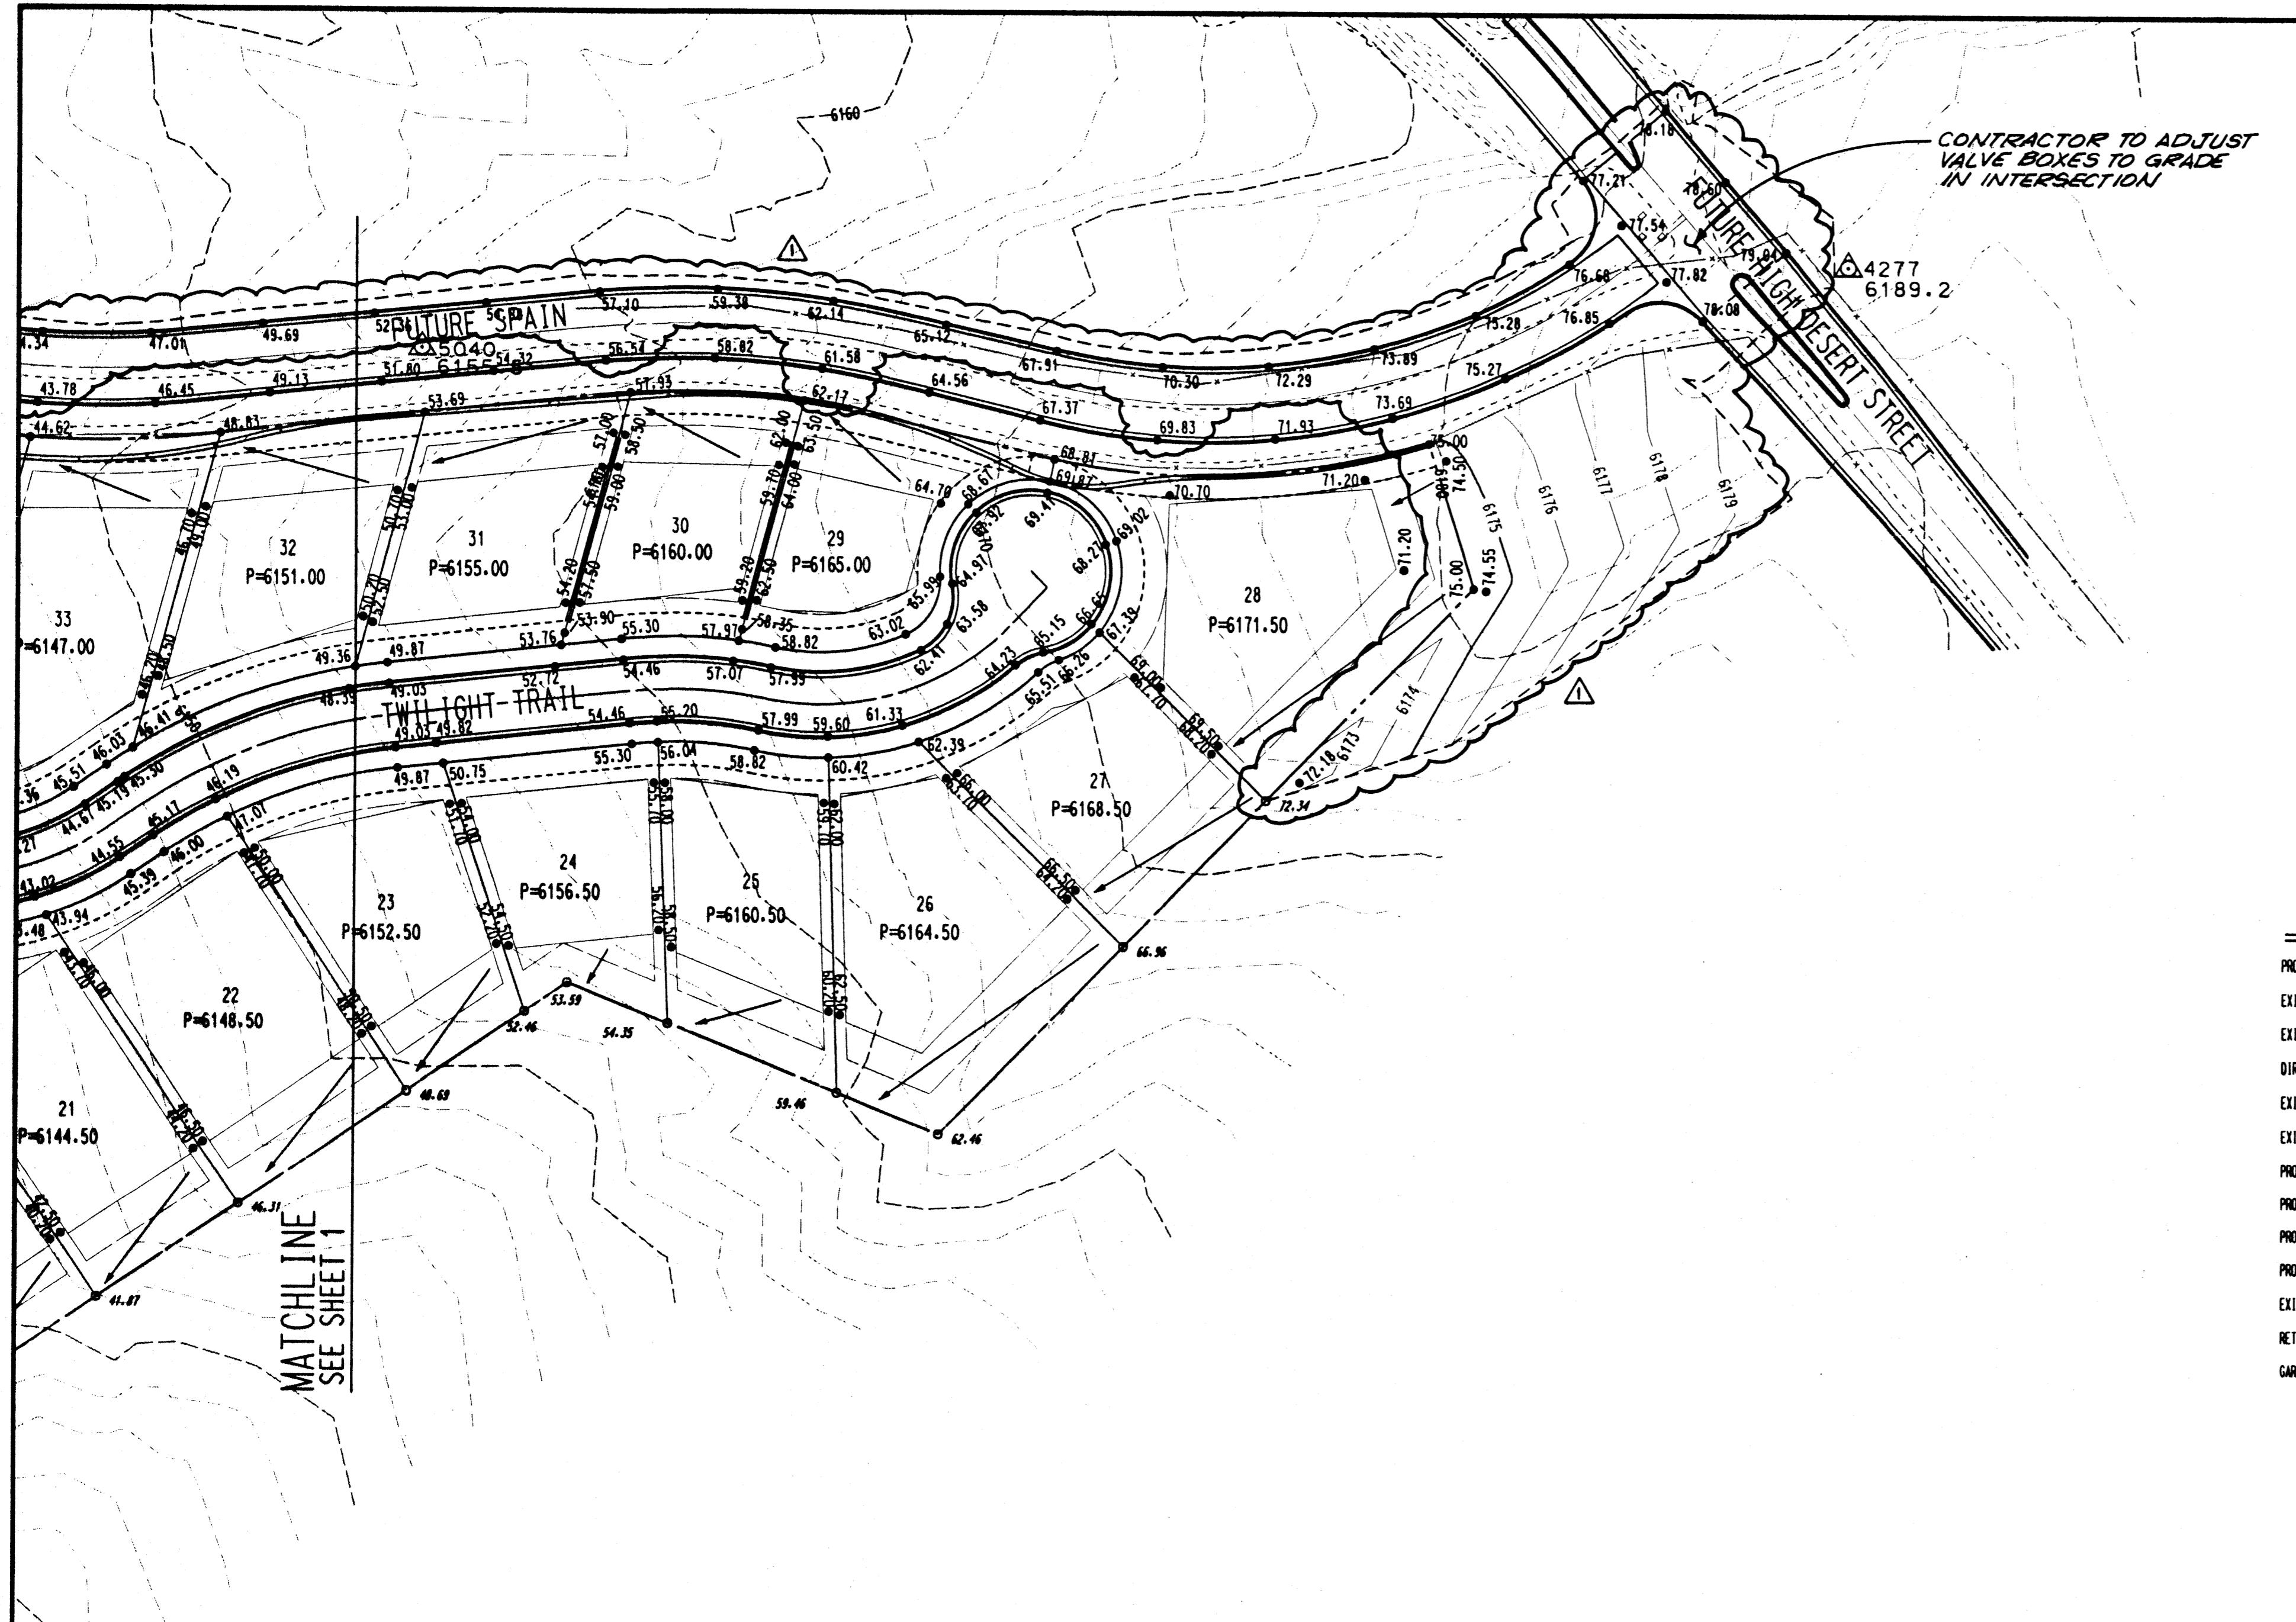

LEGEND

Bohannan □ Huston

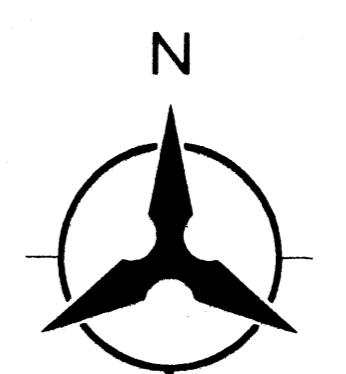

SCALE: 1" = 50'
(HORIZ.)

PINON POINT GRADING PLAN					
DESIGN REVIEW BOARD NO.	APPROVAL DATE	LAST DESIGN UPDATE	MO./DAY/YR.	MO./DAY/YR.	MO./DAY/YR.
<u>99</u> <u>262</u>	<u>11</u> / <u>24</u> / <u>99</u>				
ITY PROJECT NO.		ZONE MAP NO.	SHEET	OF	
		E-23	3	9	