

ATRISCO DR. N.E

PONDING


LOT 10
14,6801 Ac.± (GROSS)

LOT 9
0.8732 Ac.± (GROSS)

ST JOSEPHS DRIVE NW

INTERSECTION

VILLA DE PAIZ
CONCEPTUAL SITE PLAN-SUBJECT CHANGE/GOVERNMENTAL APPROVAL
SCALE: 1"=60'

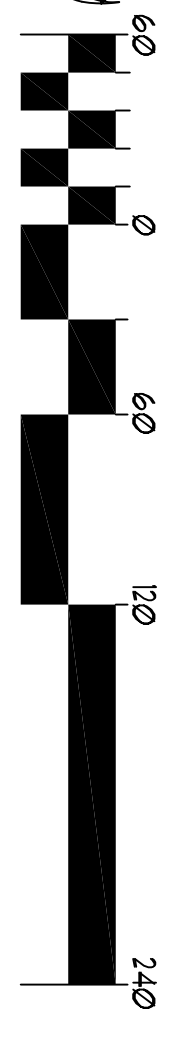

N89°10'10"W
PARTING AREA

344

348

348
PARTING AREA

344

348

348
PARTING AREA

344
PARTING AREA

VILLA DE PAIZ

SHARED Pylon

Pylon

COORS BOULEVARD NW

N 232°16' E
202.64'

PROFESSIONAL ARCHITECT
STATE OF NEW MEXICO
NO. 10000
DATE: 01/06/2014



MODULUS ARCHITECTS
100 SUN AVE. N.W. SUITE 600
ALBUQUERQUE, NEW MEXICO 87109
PHONE (505) 338-1499 FAX (505) 338-1498

REV	DATE	BY	REVISION
1			
2			
3			
4			
5			
6			

DATE: 01/06/2014	PROJECT TITLE: COORS PAVILLION S.W.C. OF COORS BLVD. AND ST. JOSEPHS DR. ALBUQUERQUE, NEW MEXICO
SCALE: AS SHOWN	PROJECT MANAGER: JOB NO.: J6-CF2
REV. SCALE: AS SHOWN	DRAWN BY: 9D
SHEET TITLE: CONCEPTUAL SITE PLAN	

