CITY OF ALBUQUERQUE

Planning Department Brennon Williams, Director



Mayor Timothy M. Keller

June 25, 2020

David Soule, P.E. Rio Grande Engineering P.O. Box 93924 Albuquerque, NM 87199

RE: 2945 Trellis Dr. NW Grading and Drainage Plan Engineer's Stamp Date: 06/16/20 Hydrology File: G12D037

Dear Mr. Soule:

- PO Box 1293 Based upon the information provided in your submittal received 06/23/20, the Grading and Drainage Plan is approved for Building Permit, Grading Permit and for action by the DRB on the Preliminary/Final Plat.
- Albuquerque Once the grading is complete, a pad certification will be required prior to release of Building Permit. Please attach a copy of this approved plan in the construction sets for Building Permit processing along with a copy of this letter and the pad certification approval letter.
- ^{NM 87103} Prior to approval in support of Permanent Release of Occupancy by Hydrology, Engineer Certification per the DPM checklist will be required.

^{www.cabq.gov} If you have any questions, please contact me at 924-3995 or <u>rbrissette@cabq.gov</u>.

Sincerely,

Renée C. Brissette

Renée C. Brissette, P.E. CFM Senior Engineer, Hydrology Planning Department


S. S	LBU	
EC	[706]	
No.		

City of Albuquerque

Planning Department Development & Building Services Division

DRAINAGE AND TRANSPORTATION INFORMATION SHEET (REV 6/2018)

Address: Phone#: Other Contact: RIO GRANDE ENGIN Address: PO BOX 93924 ALB NM	_ EPC#: OF MICHAE Fax#: EERING 87199 Fax#:505.872.0999	Work Order#: Contact: E-mail: Contact:DAVID SOULE E-mail: david@riograndeengineering.com
Check all that Apply:		
DEPARTMENT: X HYDROLOGY/ DRAINAGE TRAFFIC/ TRANSPORTATION TYPE OF SUBMITTAL: ENGINEER/ARCHITECT CERTIFICATION PAD CERTIFICATION CONCEPTUAL G & D PLAN X GRADING PLAN DRAINAGE REPORT DRAINAGE MASTER PLAN FLOODPLAIN DEVELOPMENT PERMIT ELEVATION CERTIFICATE CLOMR/LOMR TRAFFIC CIRCULATION LAYOUT (TCL TRAFFIC IMPACT STUDY (TIS) STREET LIGHT LAYOUT OTHER (SPECIFY) PRE-DESIGN MEETING? IS THIS A RESUBMITTAL?: Yes X N	X BUILDING P CERTIFICAT N X PRELIMINAL SITE PLAN I SITE PLAN I SITE PLAN I FINAL PLAT APPLIC FOUNDATIO X GRADING P SO-19 APPR ORADING / P ORADING / P WORK ORDE CLOMR/LOM FLOODPLAI OTHER (SPE	SE OF FINANCIAL GUARANTEE ON PERMIT APPROVAL ERMIT APPROVAL OVAL RMIT APPROVAL PAD CERTIFICATION FR APPROVAL
DATE SUBMITTED:	Bv [.]	
COA STAFF:	ELECTRONIC SUBMITTAL RECEIVED:	

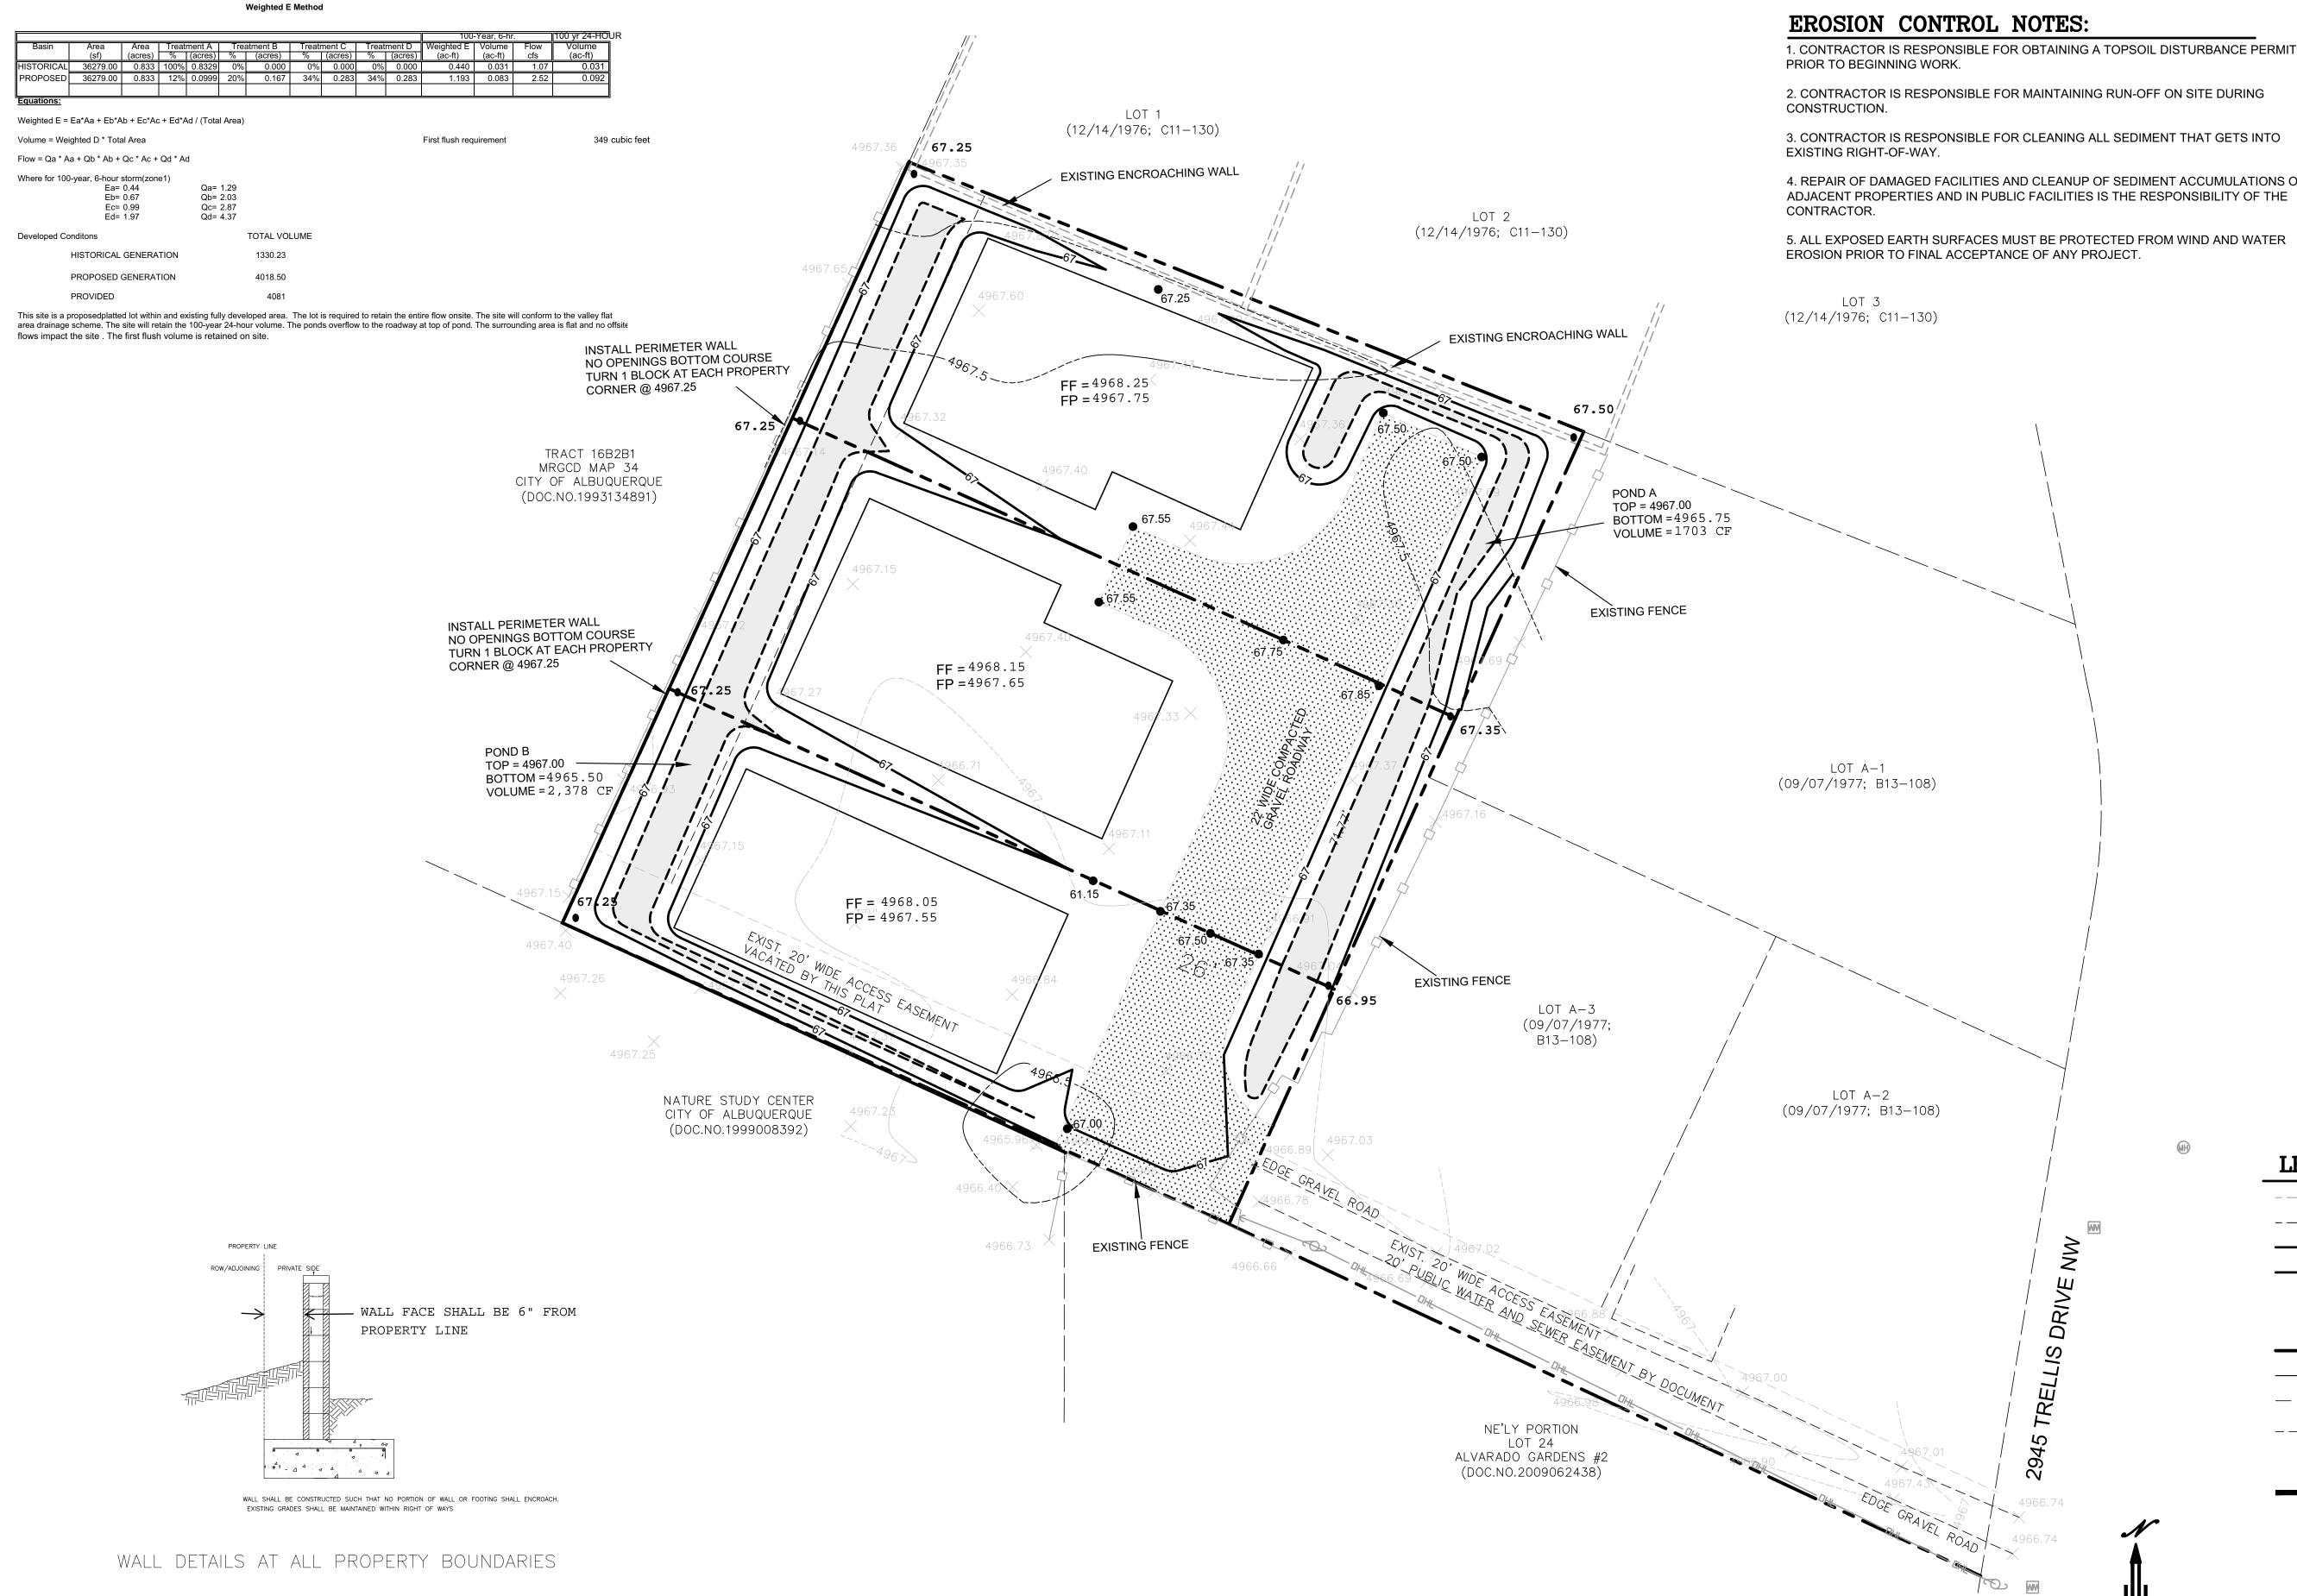

CAUTION: EXISTING UTILITIES ARE NOT SHOWN. IT SHALL BE THE SOLE RESPONSIBILITY OF THE CONTRACTOR TO CONDUCT ALL

NECESSARY FIELD INVESTIGATIONS PRIOR TO ANY EXCAVATION TO DETERMINE THE

ACTUAL LOCATION OF UTILITIES & OTHER IMPROVEMENTS.

4. REPAIR OF DAMAGED FACILITIES AND CLEANUP OF SEDIMENT ACCUMULATIONS ON ADJACENT PROPERTIES AND IN PUBLIC FACILITIES IS THE RESPONSIBILITY OF THE

5. ALL EXPOSED EARTH SURFACES MUST BE PROTECTED FROM WIND AND WATER

(MH)

 \geq

Z

ШХ

R Z

 \Box

LIS


 \checkmark

GE/

SCALE: 1"=20'

P.E. #14522

11

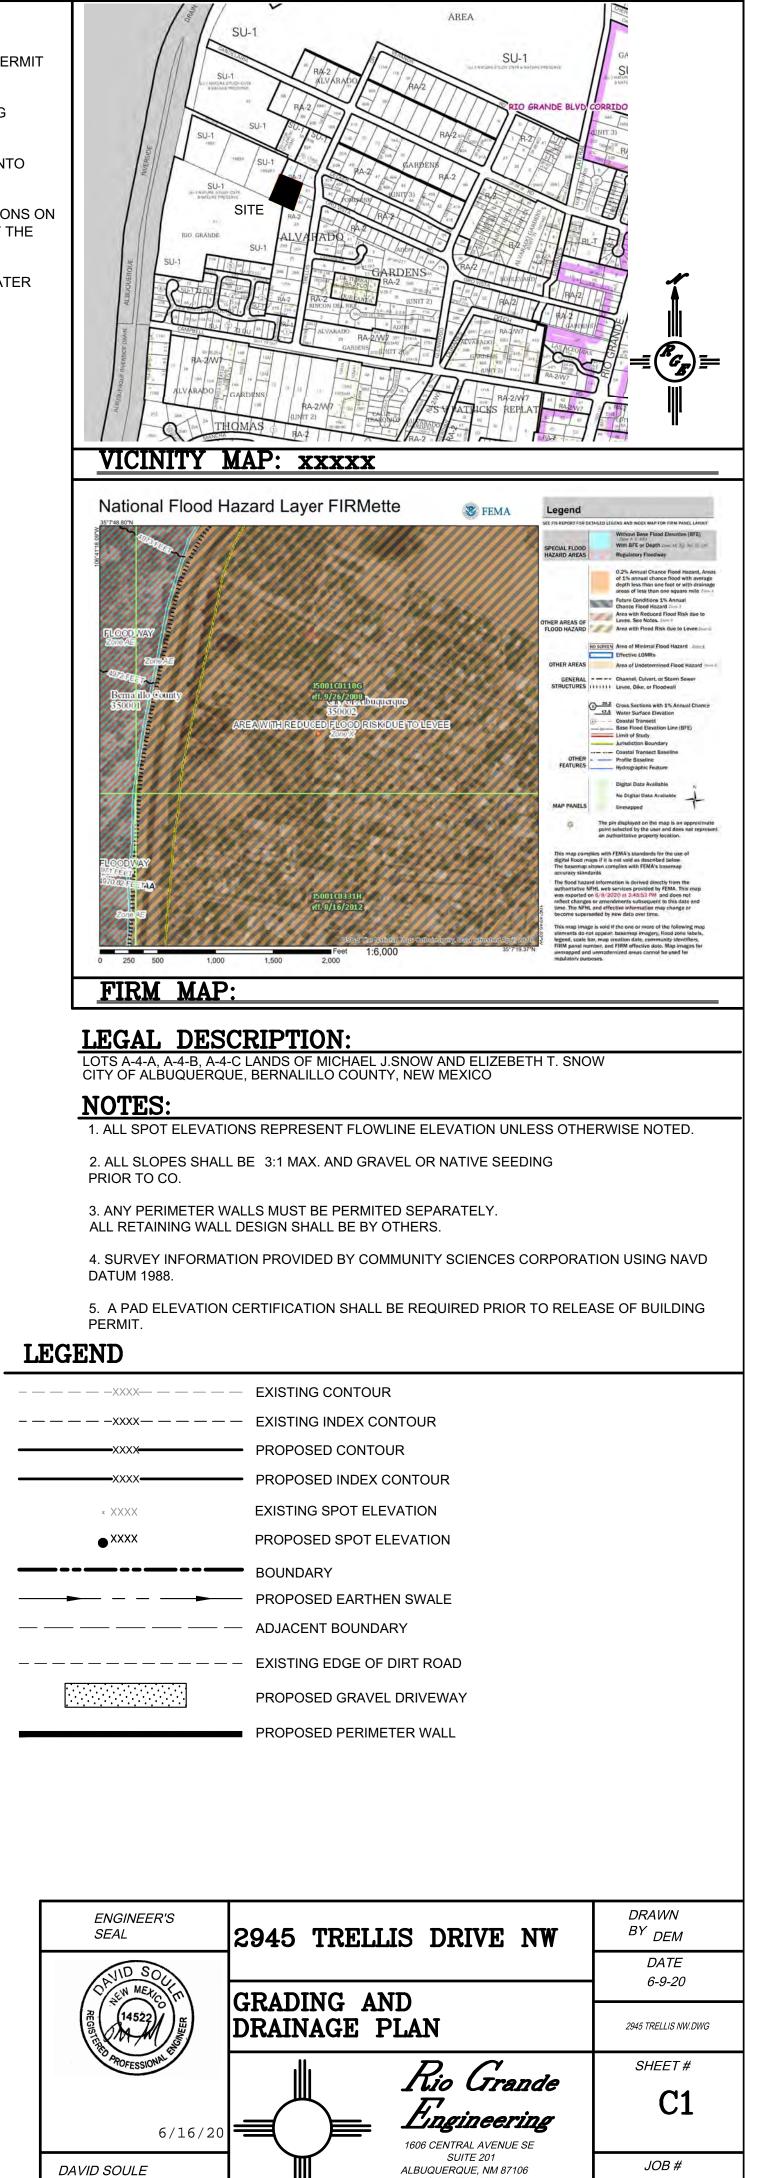

(505) 872-0999