
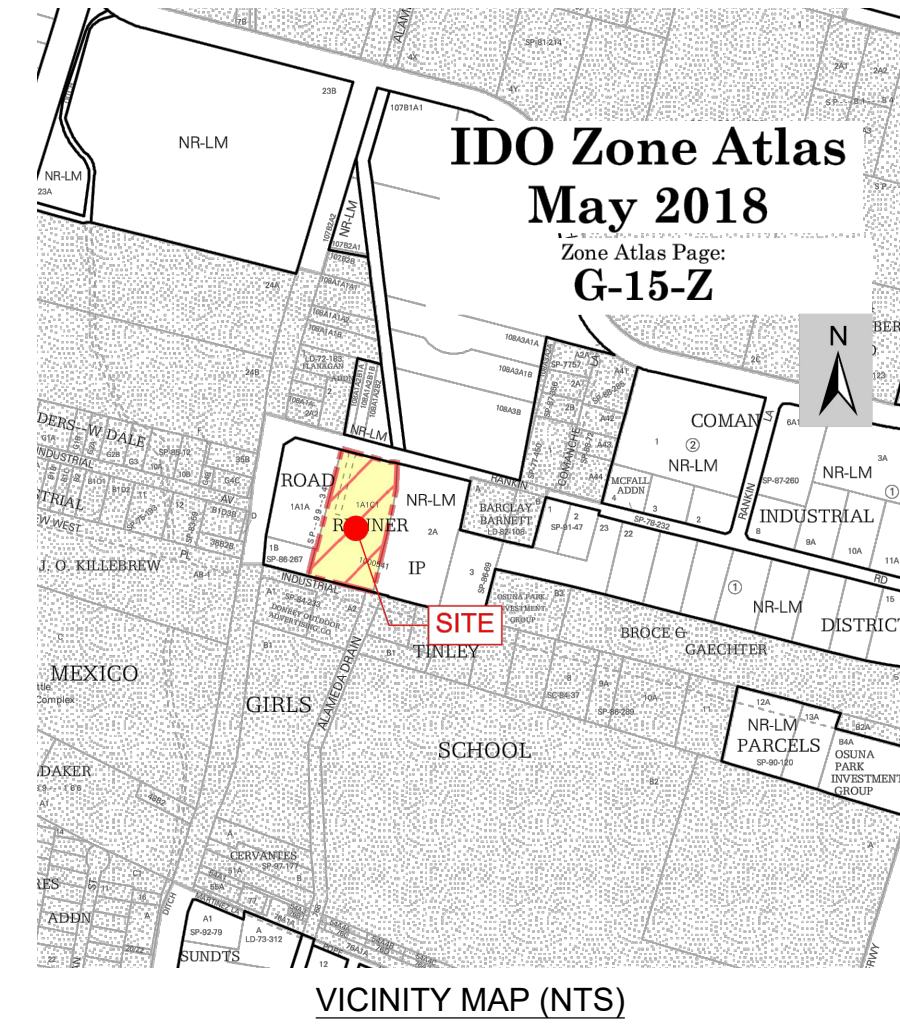
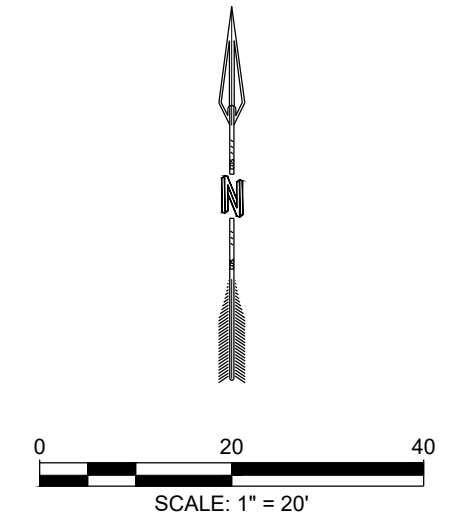


NAME: P:\0792501 hercules warehouse\3.dwg3 sheets\Civil SITE PLAN.dwg PLOT DATE: Feb 13, 2026 1:23pm

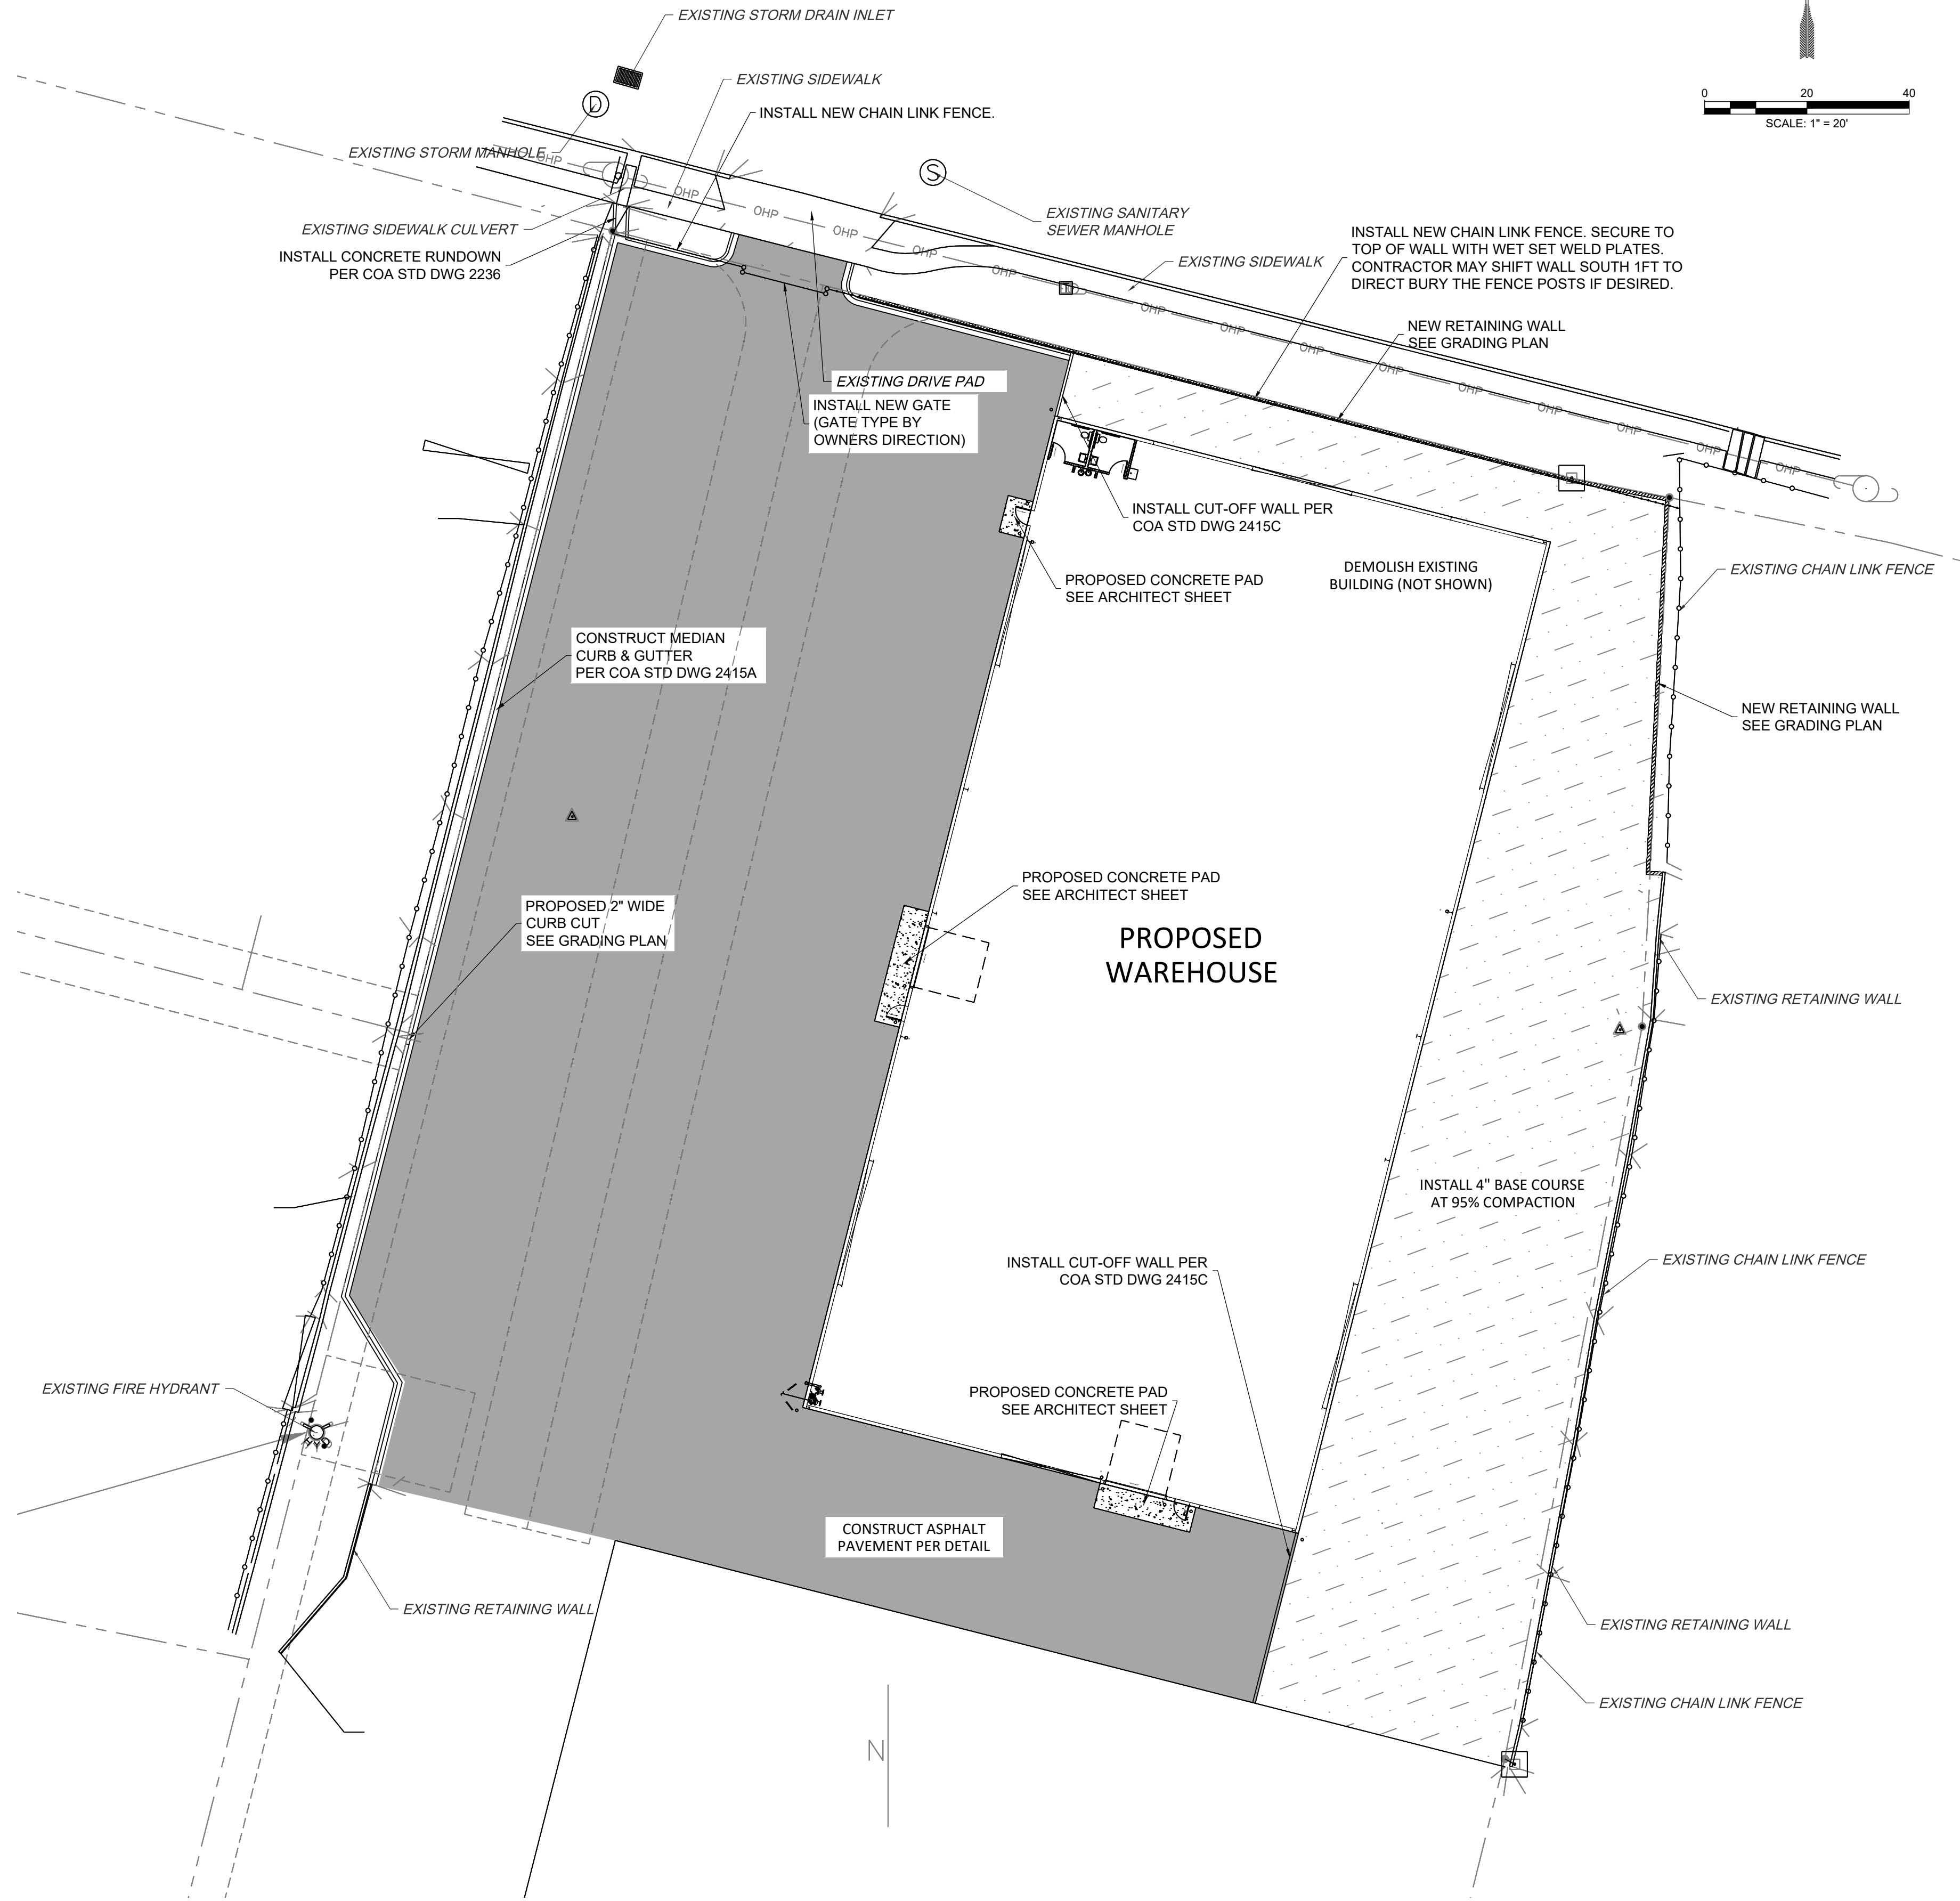

ABBREVIATIONS


TYP. TYPICAL

GENERAL NOTES

CONTRACTOR SHALL REFER TO ARCHITECTURAL PLANS FOR EXACT LOCATIONS AND DIMENSION OF EXIT PORCHES, PRICESE BUILDING DIMENSIONS, AND EXACT BUILDING UTILITY ENTRANCE LOCATIONS.

WHERE PAVEMENT SLOPES AWAY FROM THE CURB INSTALL DEPRESSED CURB AND GUTTER (SEE COA STANDARD CURB DETAILS)

STENCILS FOR PARKING MARKINGS AVAILABLE FROM PAVEMENT STENCIL COMPANY, PHONE: (800) 250-5547, EMAIL: STENCILS@PAVEMENTSTENCIL.COM

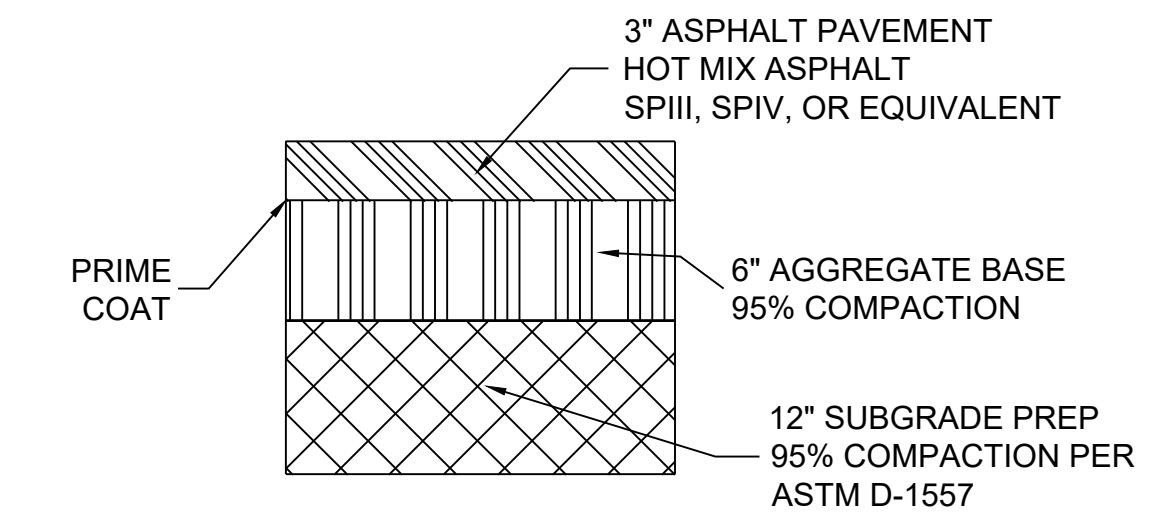

1 ASPHALT PAVEMENT SECTION
NTS

CDS
COMMUNITY DESIGN SOLUTIONS, LLC
9384 VALLEY VIEW DR NW, SUITE 100
ALBUQUERQUE, NEW MEXICO 87114
PHONE: (505)366-4187

NO.	DATE	DESCRIPTION	DESIGNED	BY
			CLS	
			CLS	
			JMS	
				2/13/2026

ISSUED FOR: **CONSTRUCTION**



PROJECT NAME: HERCULES WAREHOUSE	SHEET TITLE: SITE PLAN
CDS PROJ. NO. 0792501	
OTHER PROJ. NO.	
SHEET NO: C-101	