


EROSION CONTROL NOTES:

1. CONTRACTOR IS RESPONSIBLE FOR OBTAINING A TOPSOIL DISTURBANCE PERMIT PRIOR TO BEGINNING WORK.
2. CONTRACTOR IS RESPONSIBLE FOR MAINTAINING RUN-OFF ON SITE DURING CONSTRUCTION.
3. CONTRACTOR IS RESPONSIBLE FOR CLEANING ALL SEDIMENT THAT GETS INTO EXISTING RIGHT-OF-WAY.
4. REPAIR OF DAMAGED FACILITIES AND CLEANUP OF SEDIMENT ACCUMULATIONS ON ADJACENT PROPERTIES AND IN PUBLIC FACILITIES IS THE RESPONSIBILITY OF THE CONTRACTOR.
5. ALL EXPOSED EARTH SURFACES MUST BE PROTECTED FROM WIND AND WATER EROSION PRIOR TO FINAL ACCEPTANCE OF ANY PROJECT.

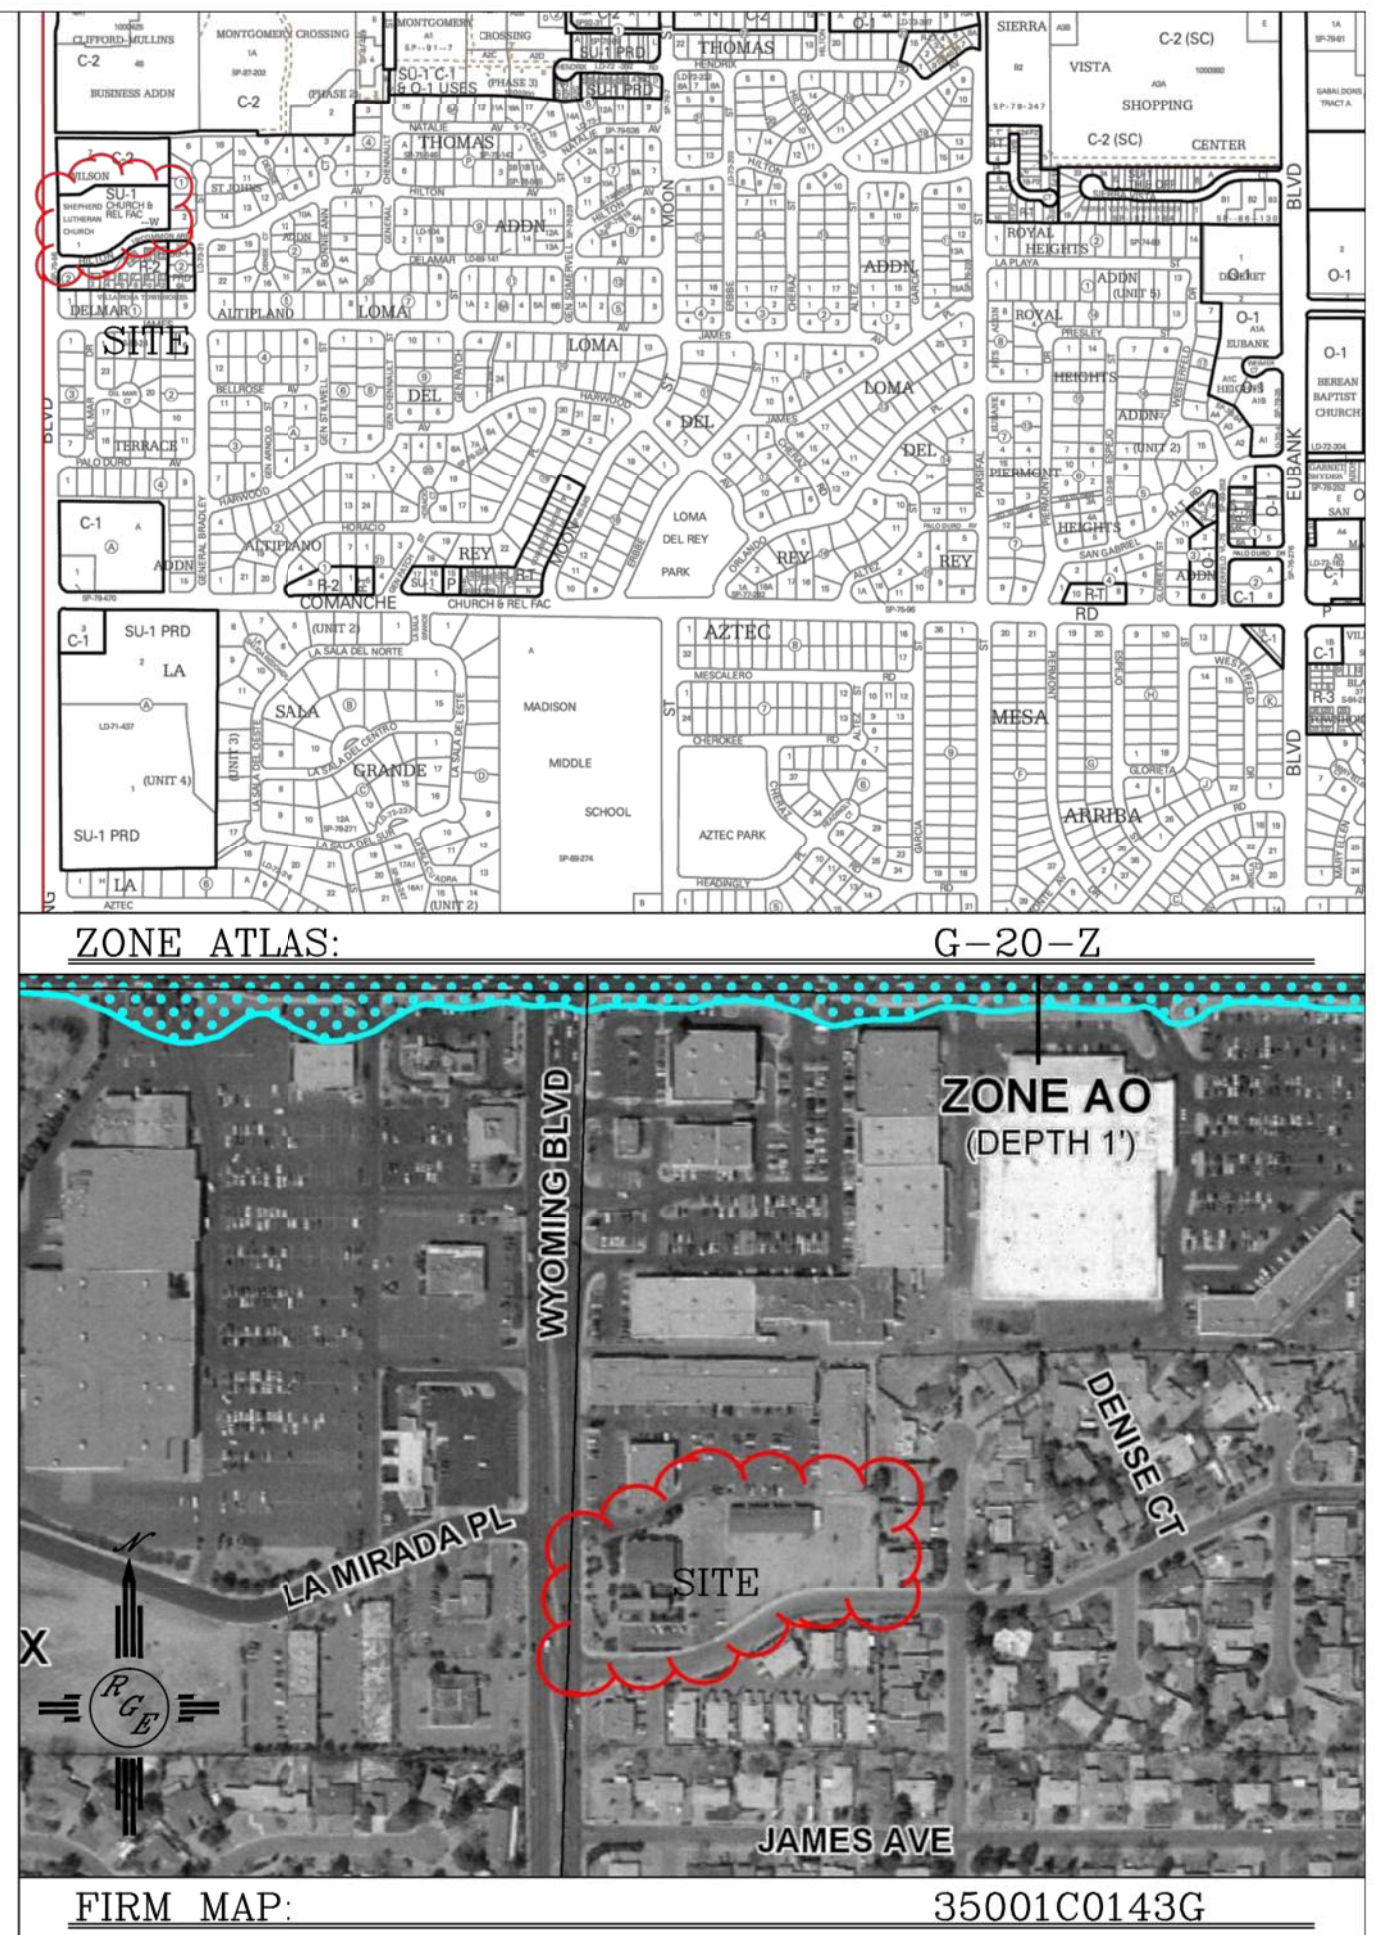



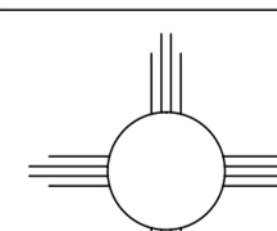
LEGAL DESCRIPTION:
LOT 1, SHEPARD LUTHERAN CHURCH

NOTES:
1. ALL SPOT ELEVATIONS REPRESENT FLOWLINE ELEVATION UNLESS OTHERWISE NOTED.

LEGEND	
---	EXISTING CONTOUR
---	EXISTING INDEX CONTOUR
---	PROPOSED CONTOUR
---	PROPOSED INDEX CONTOUR
---	SLOPE TIE
4048.25	EXISTING SPOT ELEVATION
4048.25	PROPOSED SPOT ELEVATION
---	BOUNDARY
---	LOT LINE
---	EXISTING CMU WALL
---	EXISTING CURN AND GUTTER
---	PROPOSED CURB
---	EXISTING BUILDING
---	EXISTING FENCE
---	ROCK PLATING
---	PROPOSED SIDEWALK
---	EXISTING SIDEWALK

CAUTION:
EXISTING UTILITIES ARE NOT SHOWN.
IT SHALL BE THE SOLE RESPONSIBILITY
OF THE CONTRACTOR TO CONDUCT ALL
NECESSARY FIELD INVESTIGATIONS PRIOR
TO ANY EXCAVATION TO DETERMINE THE
ACTUAL LOCATION OF UTILITIES & OTHER
IMPROVEMENTS.

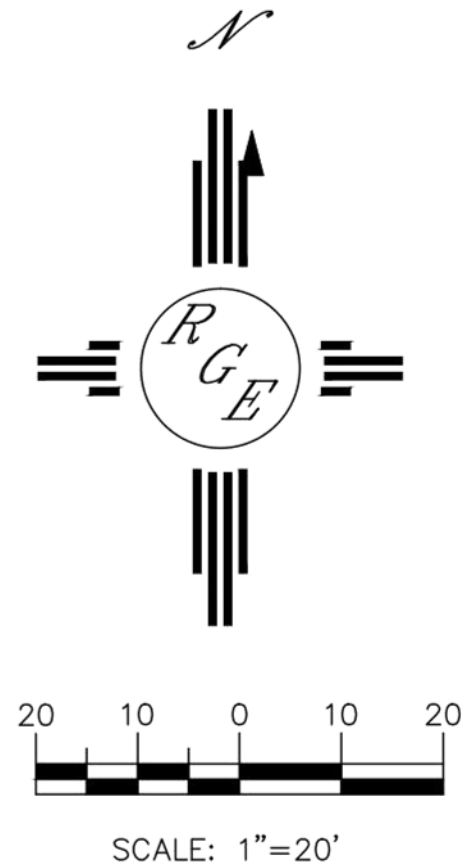

ENGINEER'S SEAL	SHEPHERD LUTHERAN CHURCH 3900 WYOMING BOULEVARD	DRAWN BY WCWJ
	GRADING AND DRAINAGE PLAN	DATE 12-29-2013
1/02/14	 <i>Rio Grande Engineering</i> 1606 CENTRAL AVENUE SUITE 201 ALBUQUERQUE, NM 87106 (505) 872-0999	21325-LAYOUT-5-2-02-13
		SHEET # C3
		JOB # 21325

CITY OF ALBUQUERQUE



November 7, 2014

David Soule, PE
Rio Grande Engineering
PO Box 93924
Albuquerque, NM 87199

**Re: Shepherds Lutheran
 3900 Wyoming Blvd NE
 Request for 90 day Temporary C.O. - Accepted
 Engineer's Stamp dated: 01-2-14 (G20D036)
 Certification dated: 11-04-14**

Dear Mr. Soule,

Based on the Certification received 11/5/2014, the site is acceptable for release of a 90 day Temporary Certificate of Occupancy by Hydrology.

PO Box 1293

Albuquerque

If you have any questions, you can contact me at 924-3986 or Rudy Rael at 924-3977.

New Mexico 87103

www.cabq.gov

Sincerely,

Curtis Cherne, P.E.
Principal Engineer, Planning Dept.
Development and Review Services

C: RR/CC
 CO Clerk
 email