CITY OF ALBUQUERQUE



July 5, 2017

Asa Nilsson-Weber, P.E. Isaacson & Arfman, PA 128 Monroe St NE Albuquerque, NM 87108

Re: Stormcloud Subdivision Unit 4A - Lots 71 thru 85 Request for Engineer Pad Certification – Accepted Engineer's Stamp dated: 11-7-16 (H09D022A) Certification dated: 6-28-17

Dear Ms. Nilsson-Weber,

Based upon the information provided in your submittal received 6/29/2017, the above referenced Certification is acceptable for building permit.

If you have any questions, you can contact me at 924-3986 or Totten Elliott at 924-3982.

C'

Albuquerque

PO Box 1293

New Mexico 87103


www.cabq.gov

Sincerely, Jamb D. Dayfile


James D. Hughes, P.E. Principal Engineer, Planning Dept. Development and Review Services


TE/JH C: email

Albuquerque - Making History 1706-2006

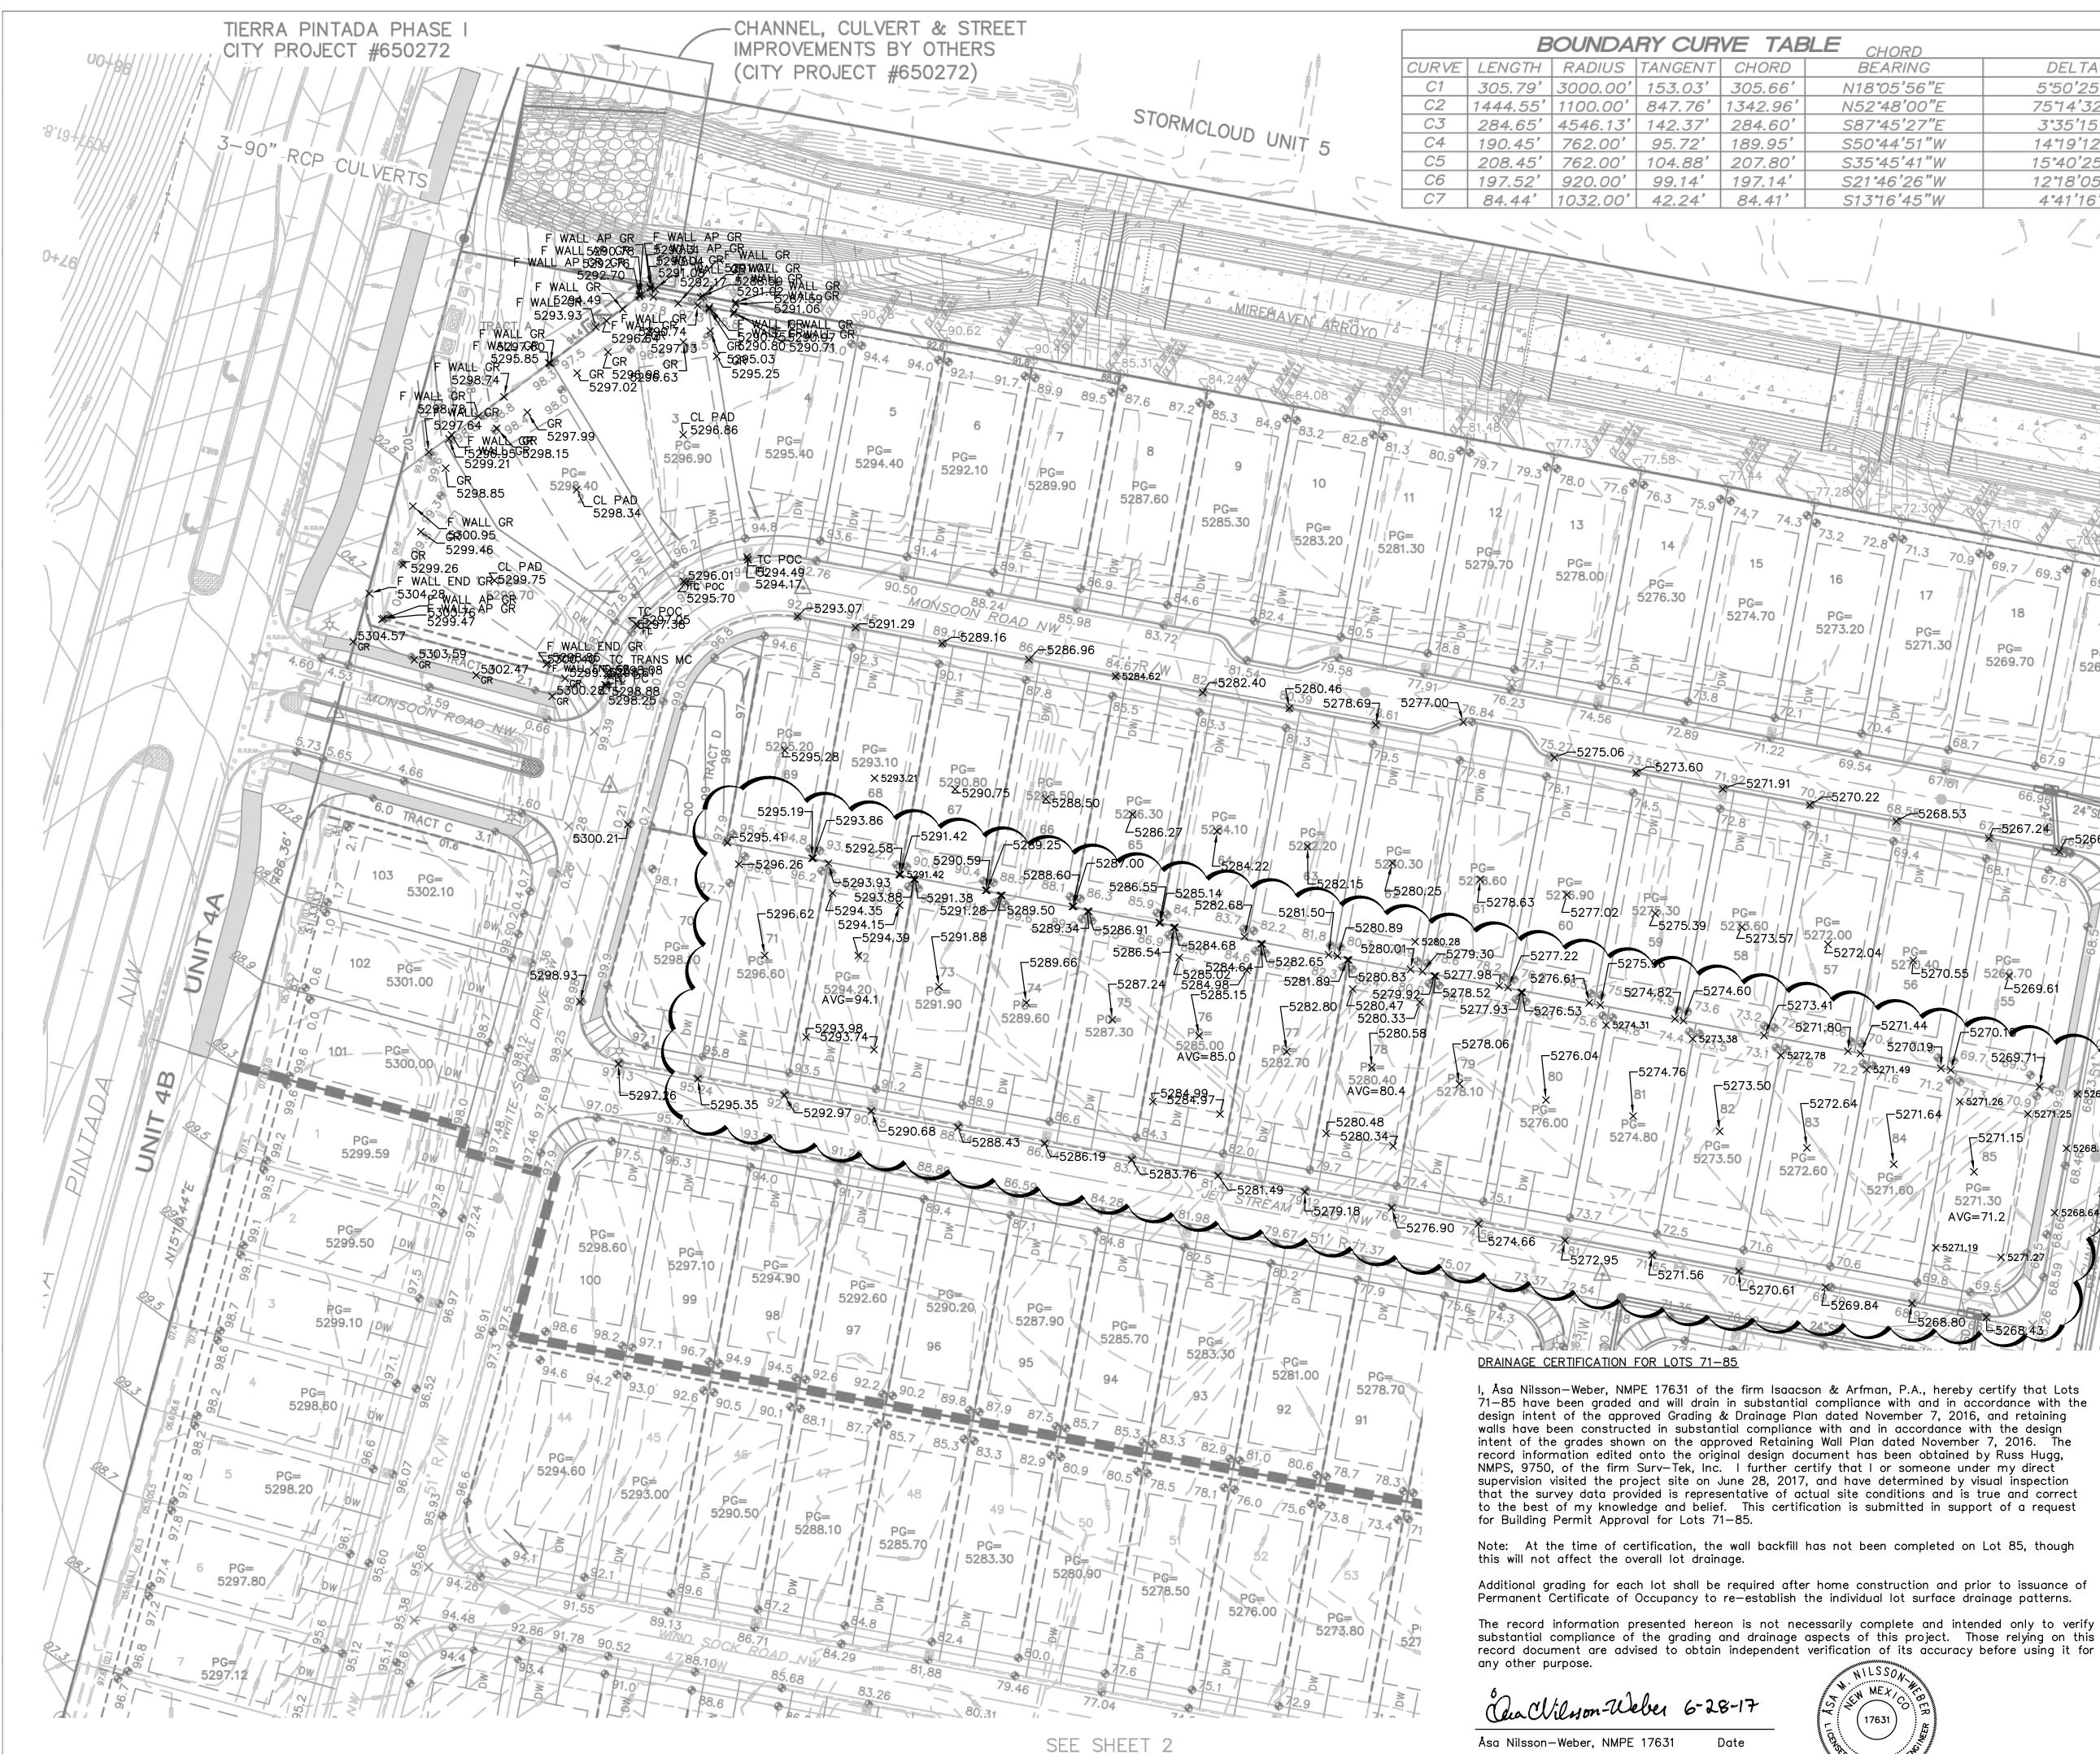


CHORD BEARING DELTA N18°05'56"E 5°50'25" N52°48'00"E 7514'32" <u>3°35'15"</u> S87°45'27"E S50°44'51"W 14°19'12" 15°40'25" S35°45'41"W 12°18'05' S21°46'26"W 4°41'16" S13°16'45"W 73.2 72 0 69.7 69.34 69.2 17 PG =19 5273.20 PG =5271.30 / PG=PG =5269.70 5269.60 71.925271.91 70.255270.22 68.555268.53 67-5267.24 × 5267. PG= 5270.40 5270.55 / 5269.70 ×5272.04 ^L5269.61 5270. 5270.19-7,5269. 2 × 5271.49 $\times 5268.26$ X 5271.26 -5271.64 × 5271.25 -5271.15 85 PG =5271.30 X 5268.64 AVG=71.2 X 5271.19 X 5271.27 R and the second division of the second divisio . -17631

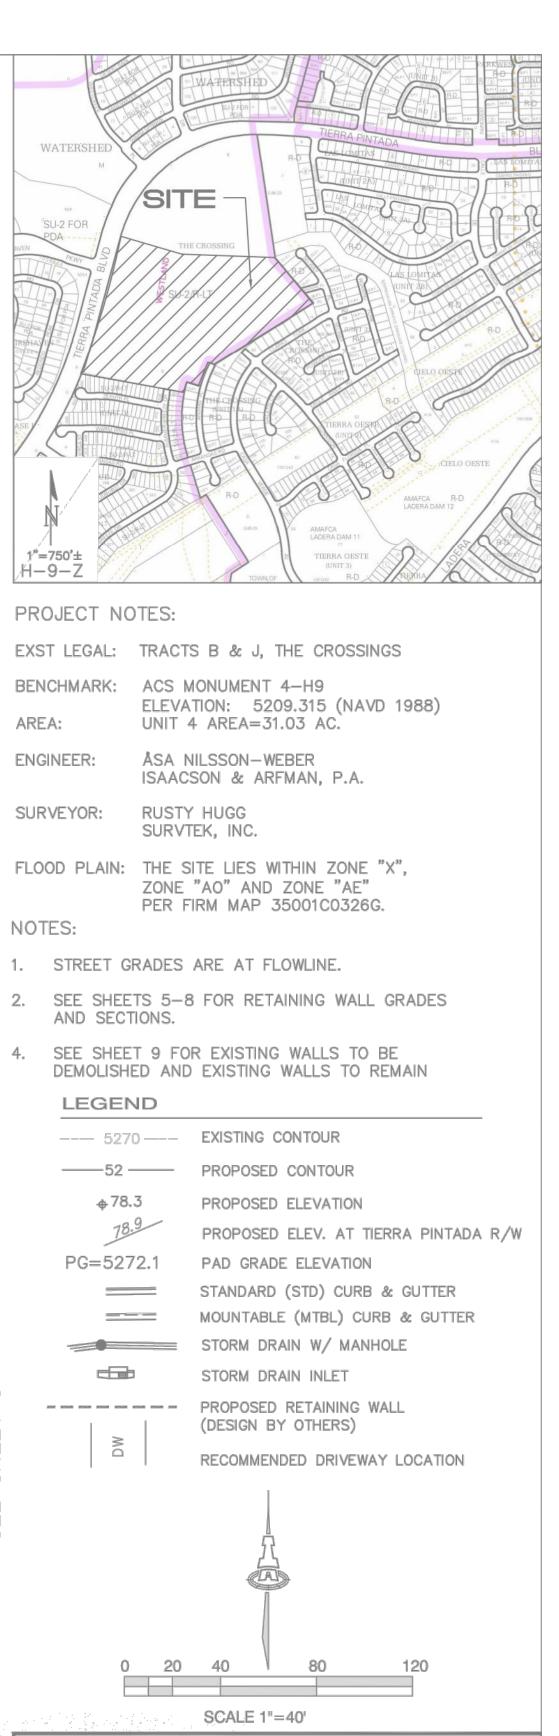

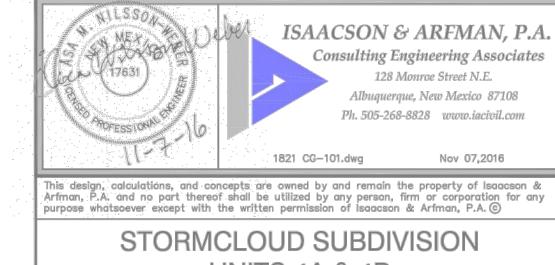

UNITS 4A & 4B PULTE HOMES

GRADING AND DRAINAGE PLAN NW					
Date:	No.	Revision:	Date:	Job No.	
08-2016				2174	
Drawn By:				SHEET	
ÅNW/THOR				1	
				1	
Ckd By:				OF 9	
ÅNW					

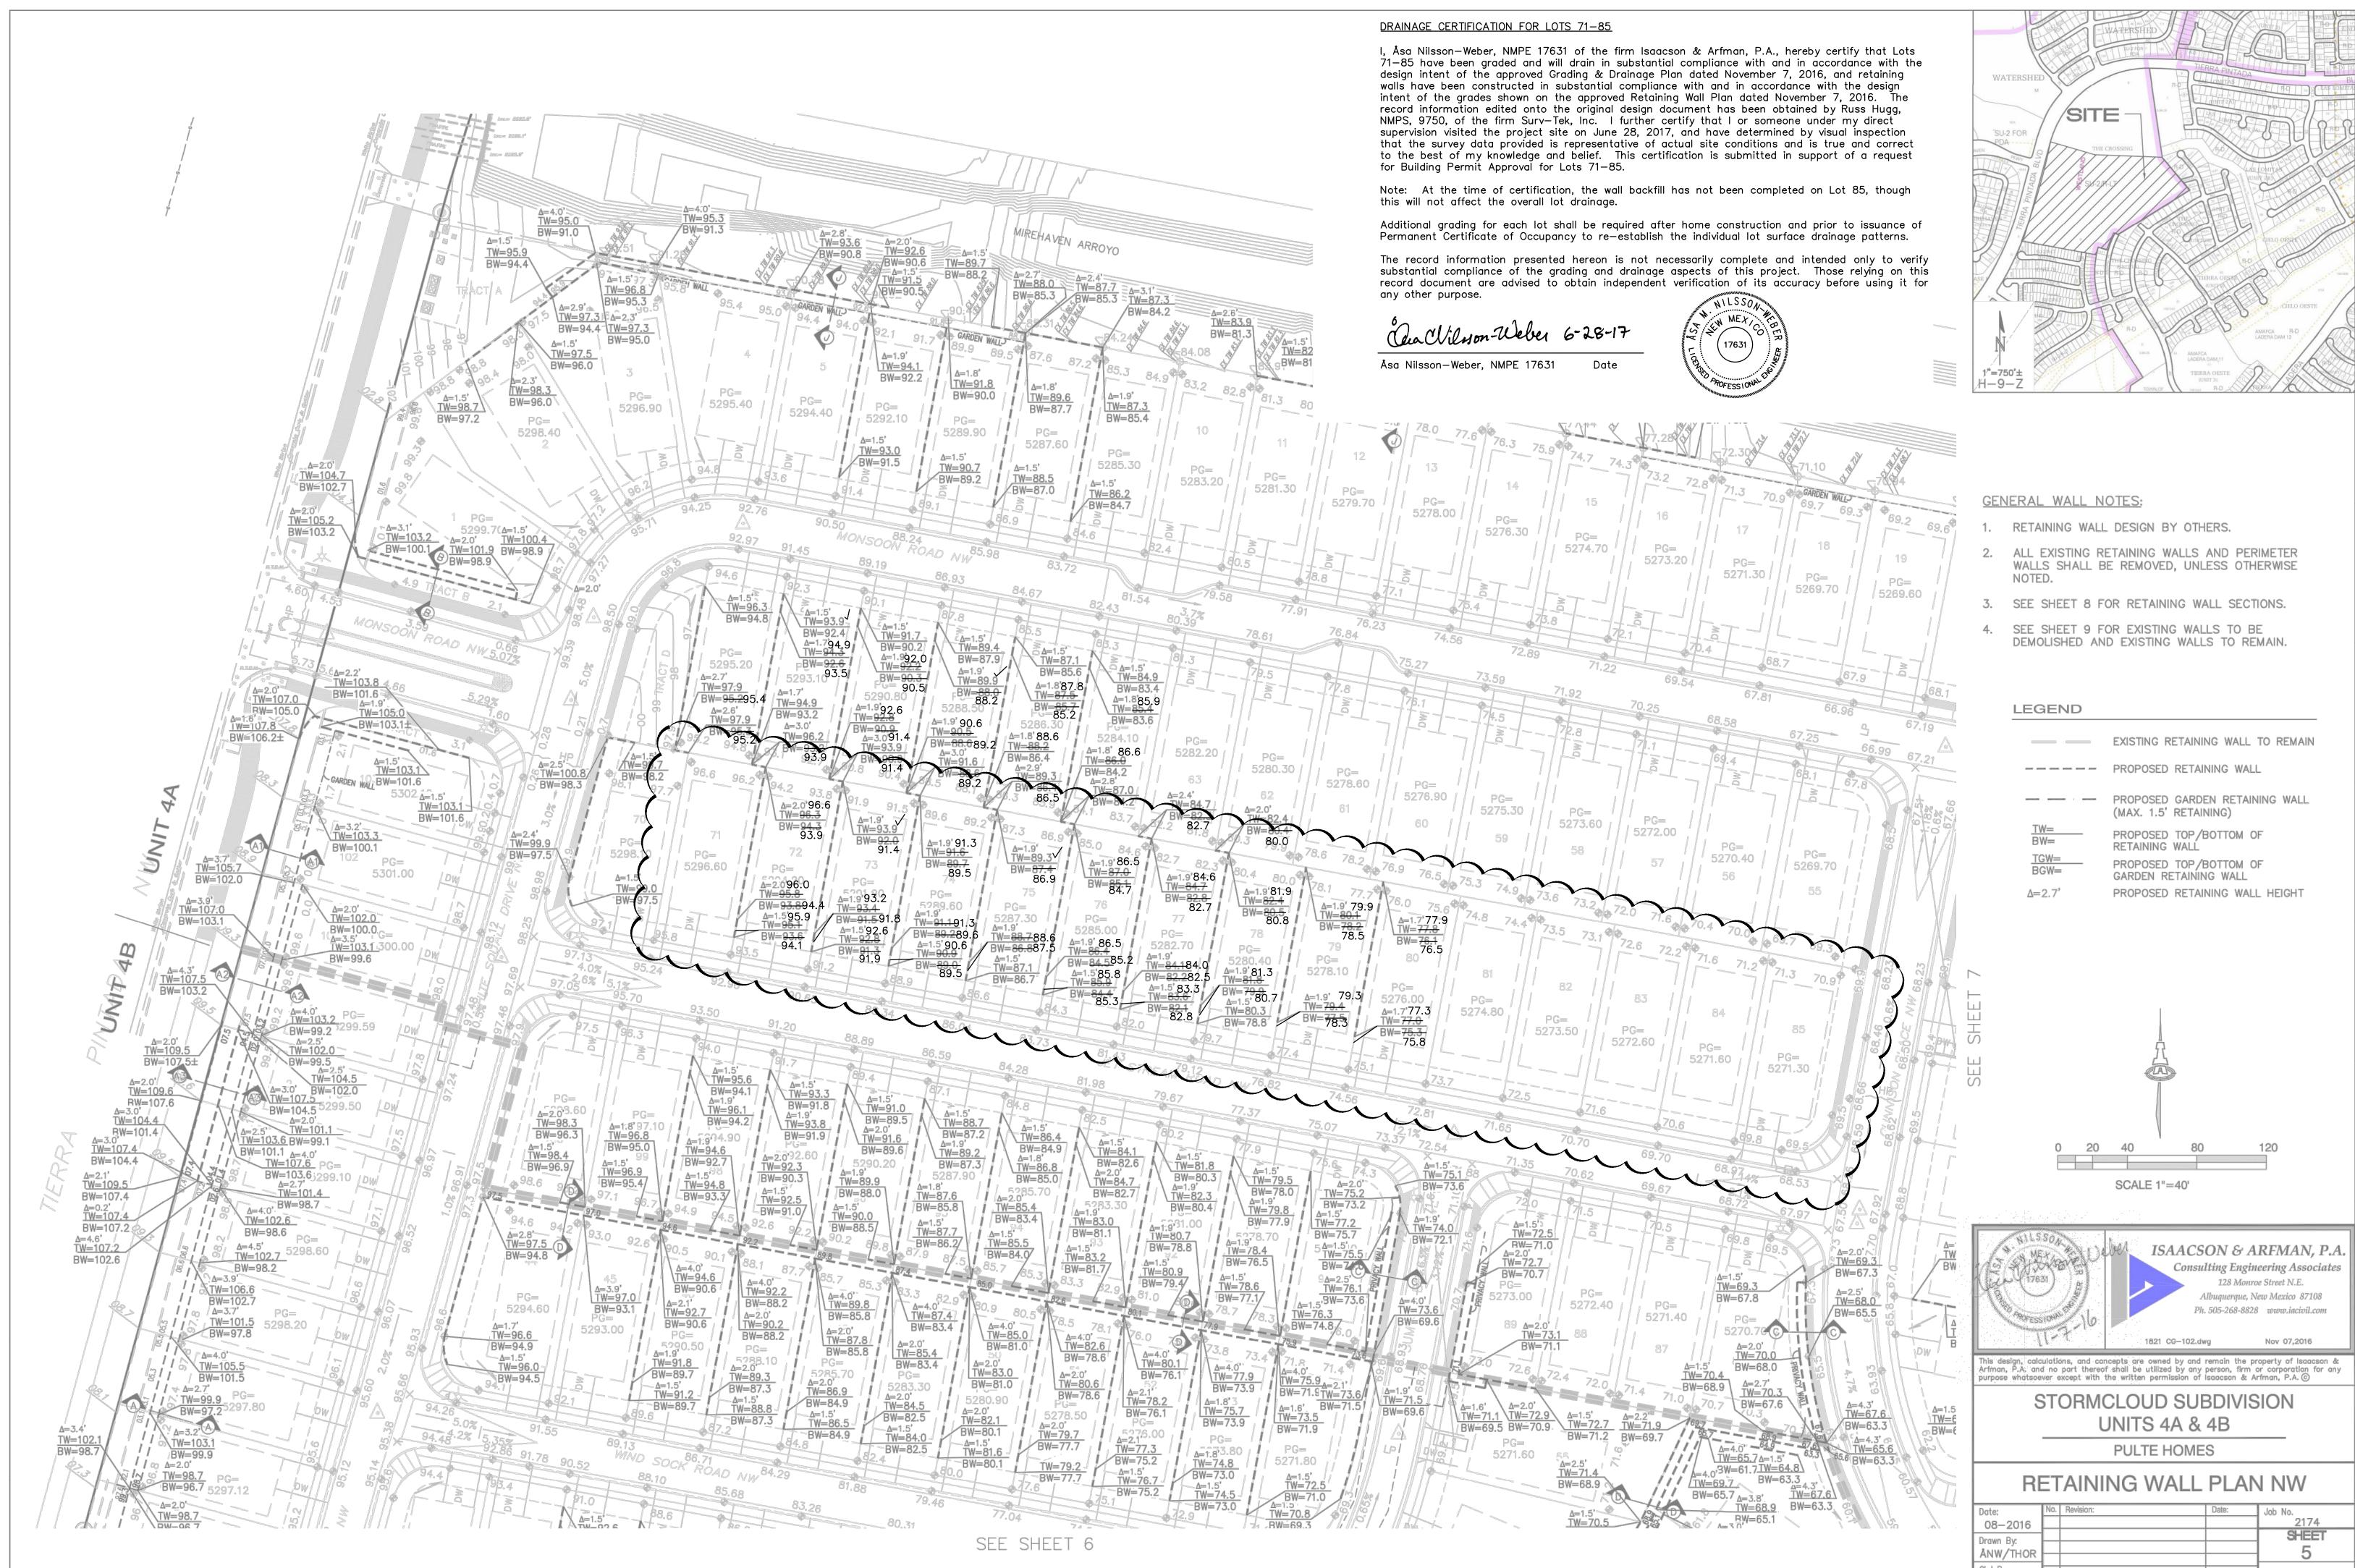

	EXISTING RETAINING WALL TO REMAIN
	PROPOSED RETAINING WALL
	PROPOSED GARDEN RETAINING WALL (MAX. 1.5' RETAINING)
<u>TW=</u> BW=	PROPOSED TOP/BOTTOM OF RETAINING WALL
<u>TGW=</u> BGW=	PROPOSED TOP/BOTTOM OF GARDEN RETAINING WALL
∆=2.7°	PROPOSED RETAINING WALL HEIGHT

Date:	No.	Revision:	Date:	Job No.
08-2016				2174
Drawn By:				SHEET
ÅNW/THOR				5
Ckd By:				OF 9
ÅNW				



City of Albuquerque

Planning Department Development & Building Services Division DRAINAGE AND TRANSPORTATION INFORMATION SHEET (REV 09/2015)

Project Title:	Building Permit #:	City Drainage #:		
DRB#: EPC#:		Work Order#:		
Legal Description:				
City Address:				
Engineering Firm:		Contact:		
Address:				
Phone#: Fax#:		E-mail:		
Owner:		Contact:		
Address:				
Phone#: Fax#:		_ E-mail:		
Architect:		Contact:		
Address:				
Phone#: Fax#:		E-mail:		
Other Contact:		Contact:		
Address:				
Phone#: Fax#:		E-mail:		
TRAFFIC/ TRANSPORTATION MS4/ EROSION & SEDIMENT CONTROL	CERTIFICAT	PERMIT APPROVAL LOTS 71 thru 85 TE OF OCCUPANCY		
TYPE OF SUBMITTAL: ENGINEER ARCHITECT CERTIFICATION		RY PLAT APPROVAL		
ENGINEER ARCHITECT CERTIFICATION		FOR SUB'D APPROVAL		
CONCEPTUAL G & D PLAN	SITE PLAN FINAL PLAT	FOR BLDG. PERMIT APPROVAL		
GRADING PLAN		SE OF FINANCIAL GUARANTEE		
DRAINAGE MASTER PLAN		FOUNDATION PERMIT APPROVAL		
DRAINAGE REPORT	GRADING F	GRADING PERMIT APPROVAL		
CLOMR/LOMR	SO-19 APPR	SO-19 APPROVAL		
		RMIT APPROVAL		
TRAFFIC CIRCULATION LAYOUT (TCL)	PAD CERTIFICATION			
TRAFFIC IMPACT STUDY (TIS) EROSION & SEDIMENT CONTROL PLAN (ESC)		WORK ORDER APPROVAL		
	CLOMR/LON	MR		
OTHER (SPECIFY)	PRE-DESIGN	MEETING		
IS THIS A RESUBMITTAL?: YesX No	OTHER (SPI	ECIFY)		
DATE SUBMITTED: June 28, 2017	_{_By:} <u>Åsa Nilsson-Weber</u>			

COA STAFF: ELECTRONIC SUBMITTAL RECEIVED: ____