


GENERAL NOTES


- G.C. IS RESPONSIBLE TO FIELD VERIFY ALL EXISTING SITE CONDITIONS AND TO REPORT TO THE OWNER AND ARCHITECT ANY OMISSIONS TO THE PLANS.
- G.C. IS RESPONSIBLE TO MAINTAIN TRASH SERVICE AND ACCESS FOR THE OWNER DURING CONSTRUCTION AND COORDINATE THE OPERATION OF THE NEW TRASH LOCATION AS SUCH.
- G.C. IS TO REPORT ANY UNDERGROUND AND / OR UNCOVERED CONDITIONS AS SOON AS THEY ARE KNOWN.
- G.C. IS TO FIELD VERIFY ALL EXISTING BURIED UTILITIES PRIOR TO ANY EXCAVATION.
- G.C. TO MAINTAIN AN EXIT WAY FOR THE HOTEL DURING CONSTRUCTION.
- THIS BUILDING ADDITION IS LESS THAN 1000 S.F. AND DOES NOT REQUIRE HYDROLOGY REVIEW.
- PARKING COUNT REQUIREMENT AND NUMBER OF SPACES DO NOT CHANGE WITH THIS PROJECT. TRAFFIC FLOW IS NOT CHANGED.

KEYED NOTES

- EXISTING PARKING.
- EXISTING CURB CUT.
- EXISTING LANDSCAPE.
- EXISTING SIDEWALK.
- EXISTING ADA PARKING, SIGNAGE, AND RAMP.
- EXISTING SITE LIGHTING.
- EXISTING POOL AREA.
- PROPOSED DUMPSTER AREA. REF. B/A2.1. COORDINATE WITH DUMPSTER STEEL DRAWINGS AND DUMPSTER STRUCTURE FOUNDATION DRAWINGS.
- EXISTING FIRE HYDRANT.
- EXISTING BUILDING SIGNAGE.
- NEW SLAB; REF. B/A2.1
- PAINT IN BLUE LETTERS, 2" HIGH, 4" STROKE.

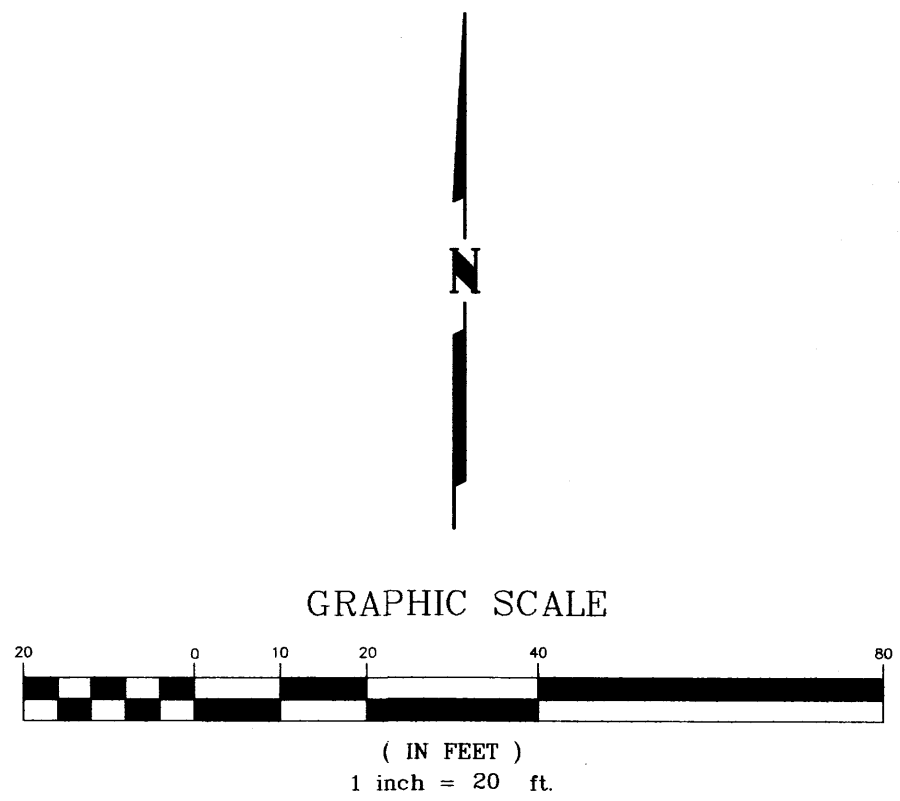

SITE PLAN
A1.1 1" = 20'-0"

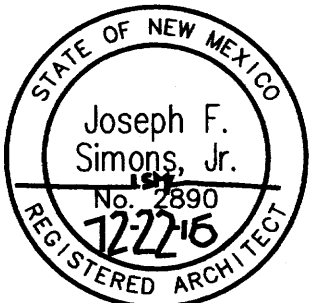

SEAL OF THE STATE OF NEW MEXICO
Joseph F. Simons, Jr.
No. 2890
12/2/16
REGISTERED ARCHITECT

Joseph F. Simons, Jr., AIA
nm lic 002890
p.o. box 97408
alt., n.m., 87193-7408
ph. 505.480.4796
jfs@simonsarchitecture.com



**RIO GRANDE INN
STORAGE BUILDING ADDITION**
1015 RIO GRANDE BLVD. NE
ALBUQUERQUE, NM 87104
BERNALILLO COUNTY

JOB NUMBER
RGI-001
DATE
12.22.16
REVISIONS

DESIGNED & DRAWN BY
JFS

A1.1