

# GRADING PLAN GENERAL NOTES

1. SEE SHEET CG01 FOR COMPLETE LIST OF GENERAL NOTES AND SYMBOL/LINETYPE LEGEND THAT APPLY TO ALL SHEETS.




THE HARTMAN + MAJEWSKI  
**DESIGN GROUP**  
Architects • Engineers • Interior Design  
Planners • Urban Designers • LEED®

120 Vassar Drive SE Suite 100  
Albuquerque New Mexico 87106  
T 505 242 6880 • F 505 242 6881

CONSULTANT

STAMP

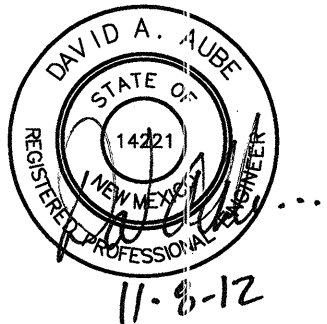

100% CONSTRUCTION  
DOCUMENT - PRICING SET

PROJECT NAME

PLAZA CIUDANA

ALBUQUERQUE, NEW MEXICO

GREATER ALBUQUERQUE  
HOUSING PARTNERSHIP

## REVISIONS

No.	Date	Description
1	12 NOV 12	SHOW EXIST CONTOURS
2	12 NOV 12	COA COMMENTS
3	1/15/14	PARTIAL CERT.

Copyright: Design Group


Drawn by	JRGP
Checked by	DAA
Date	AUGUST 31, 2012
Project number	2439
CAD file name	

SHEET TITLE

OVERALL  
SITE GRADING PLAN


SHEET NUMBER

**C-201**

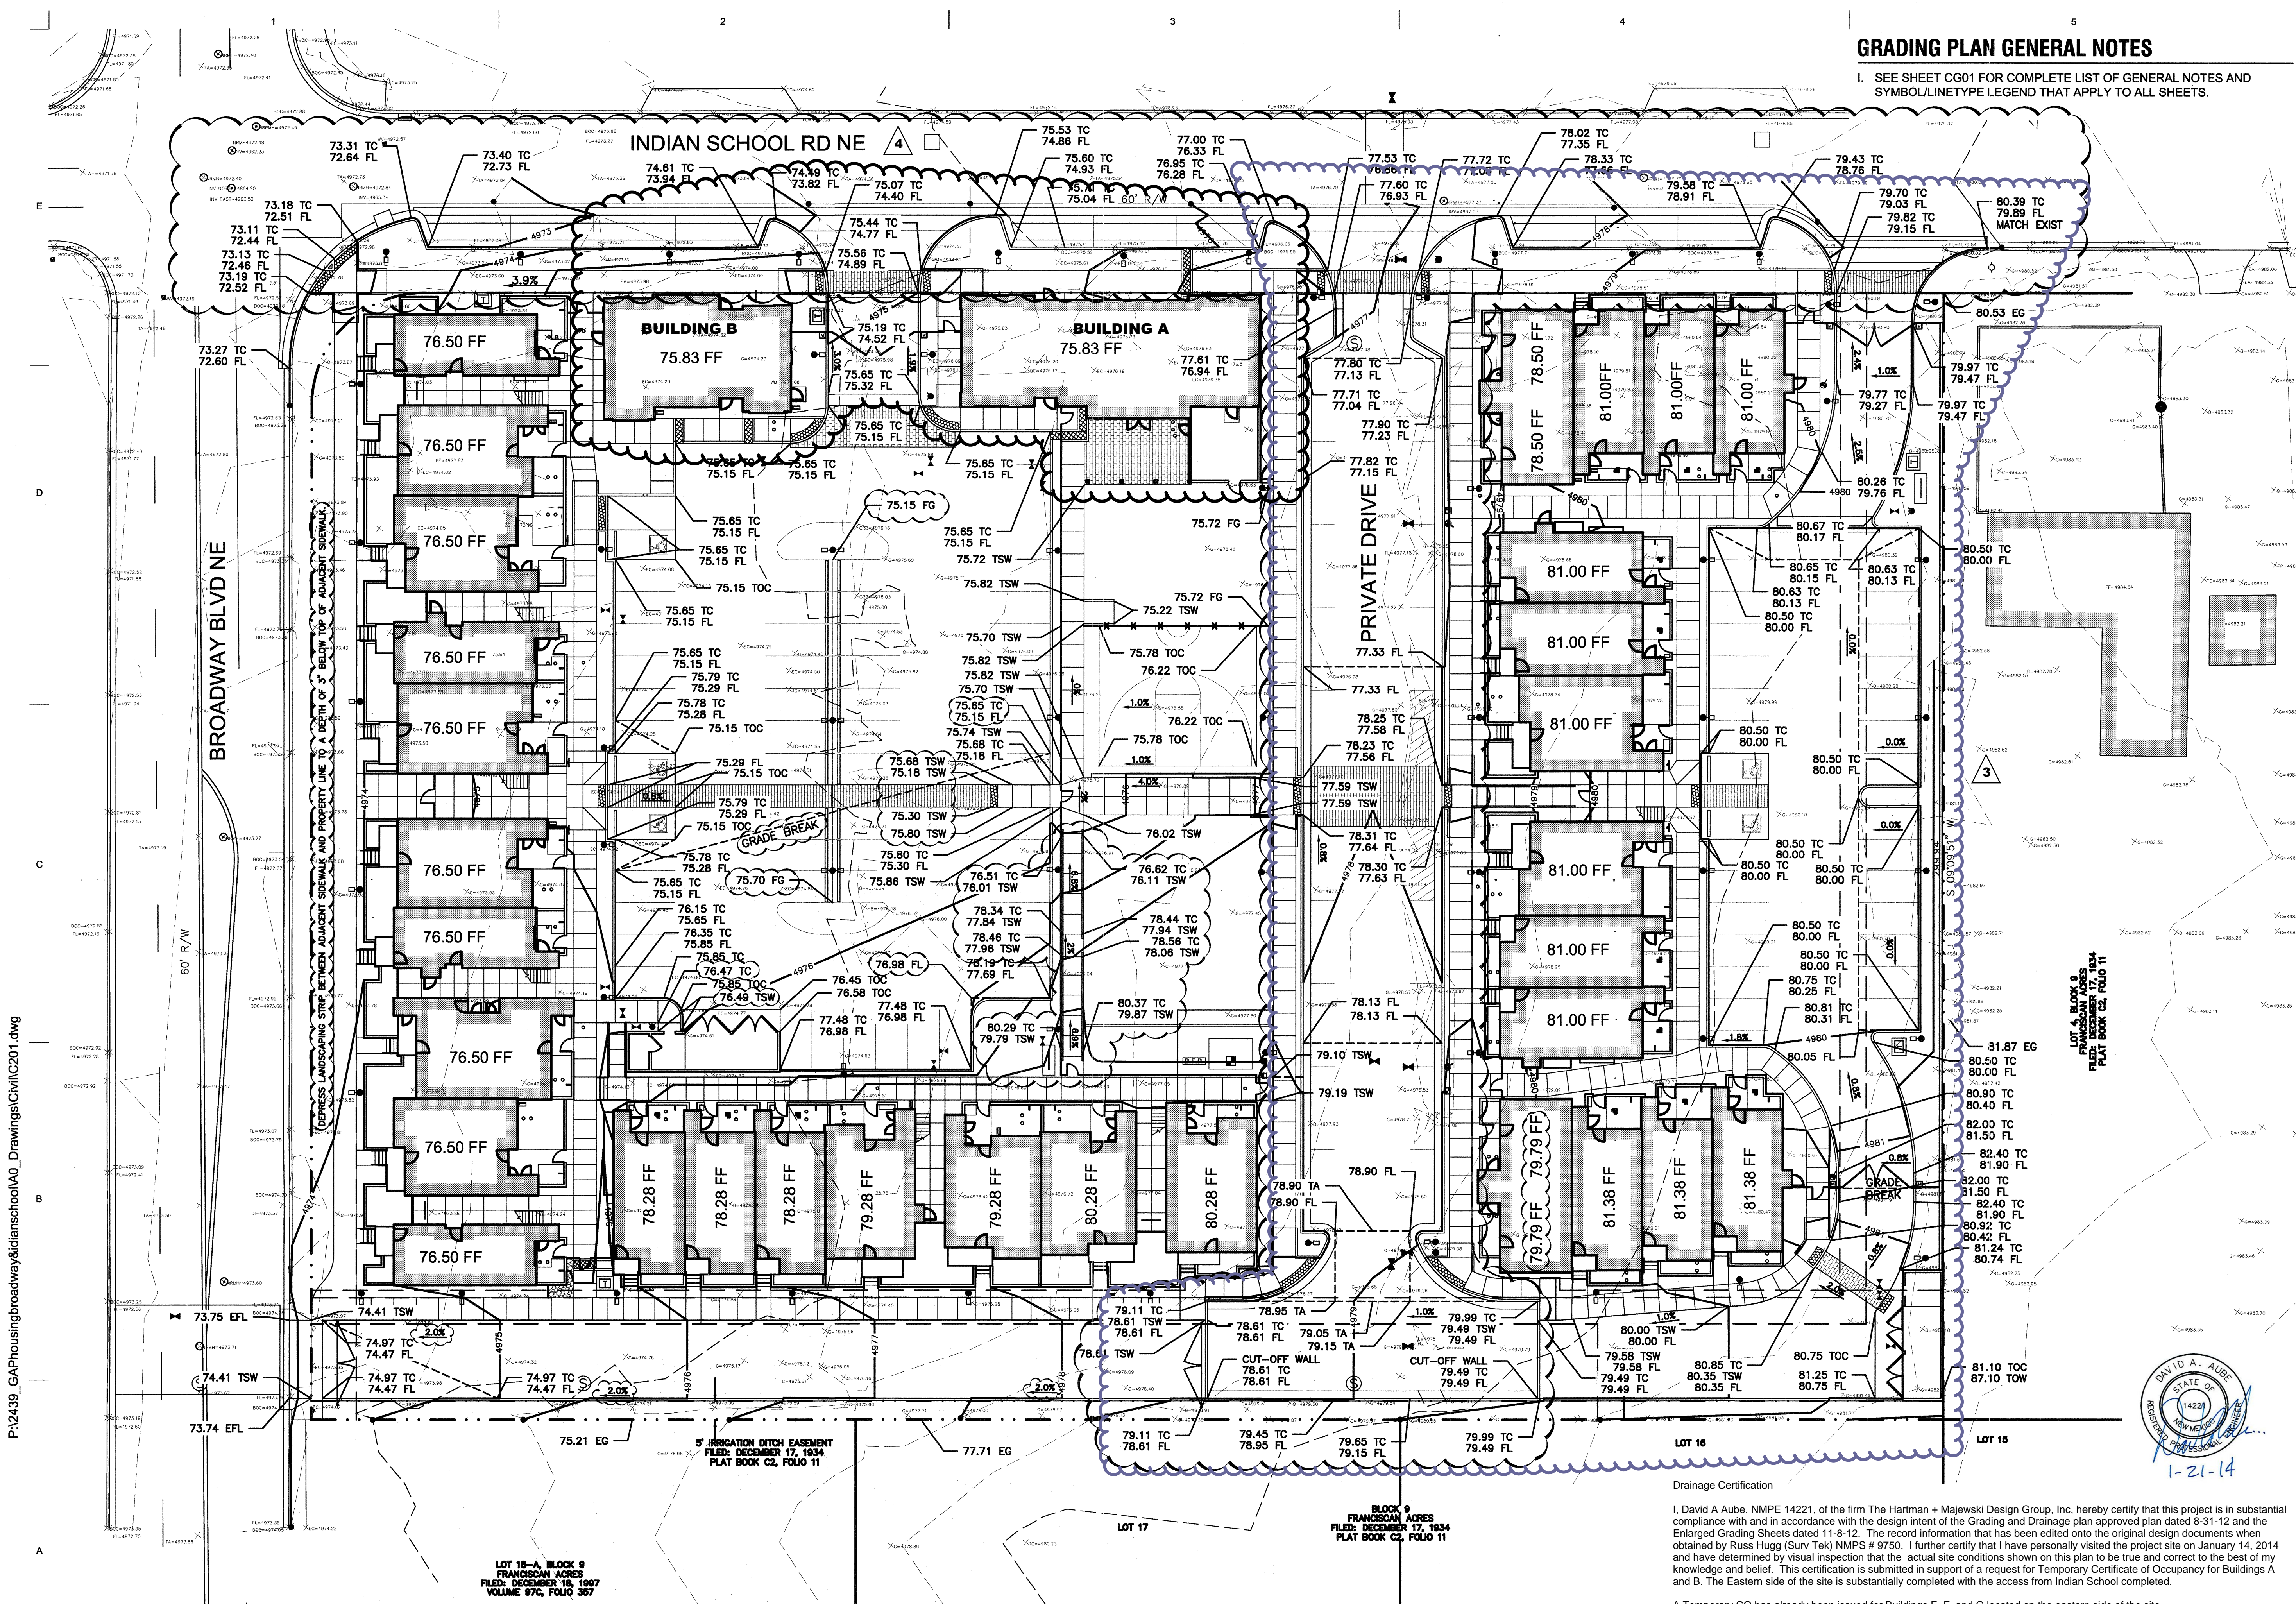

P:\2439\_GAPhousingbroadway&indianschool\A0\_Drawings\Civil\CG201.dwg

**A1 OVERALL SITE GRADING PLAN**  
1" = 20'-0"

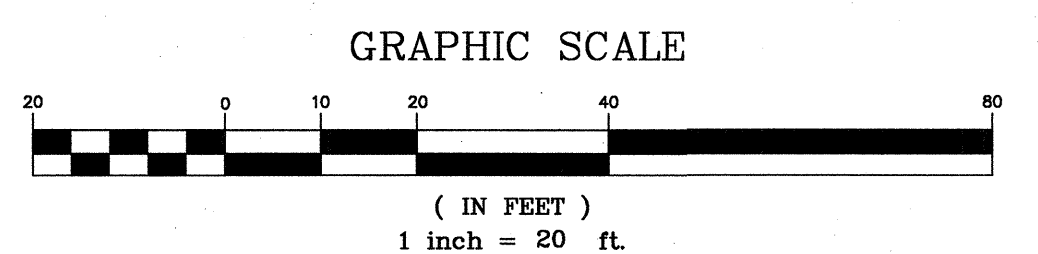

Drainage Certification  
I, David A. Aube, 14221, of the firm The Hartman + Majewski Design Group, Inc. hereby certify that this project is in substantial compliance with and in accordance with the design intent of the Grading and Drainage plan approved plan dated 8-31-12 and the Enlarged Grading Sheets dated 11-8-12. The record information that has been edited onto the original design documents when obtained by Russ Hugg (Surv Tek) NMPS # 9750. I further certify that I have personally visited the project site on January 14, 2014 and have determined by visual inspection that the actual site conditions shown on this plan to be true and correct to the best of my knowledge and belief. This certification is submitted in support of a request for Temporary Certificate of Occupancy for Buildings A and B. The Eastern side of the site is substantially completed with the access from Indian School completed.

A Temporary CO has already been issued for Buildings E, F, and G located on the eastern side of the site.

The Western side of the site containing Buildings C and D is still under construction and should be completed within a couple of months. A separate request will be filed for those buildings or may be part of the Permanent CO Request for the entire site.

The record information presented hereon is not necessarily complete and intended only to verify substantial compliance of the drainage aspects of this project. Those relying on the record documents are advised to obtain independent verification of its accuracy before using it for any other purpose.