



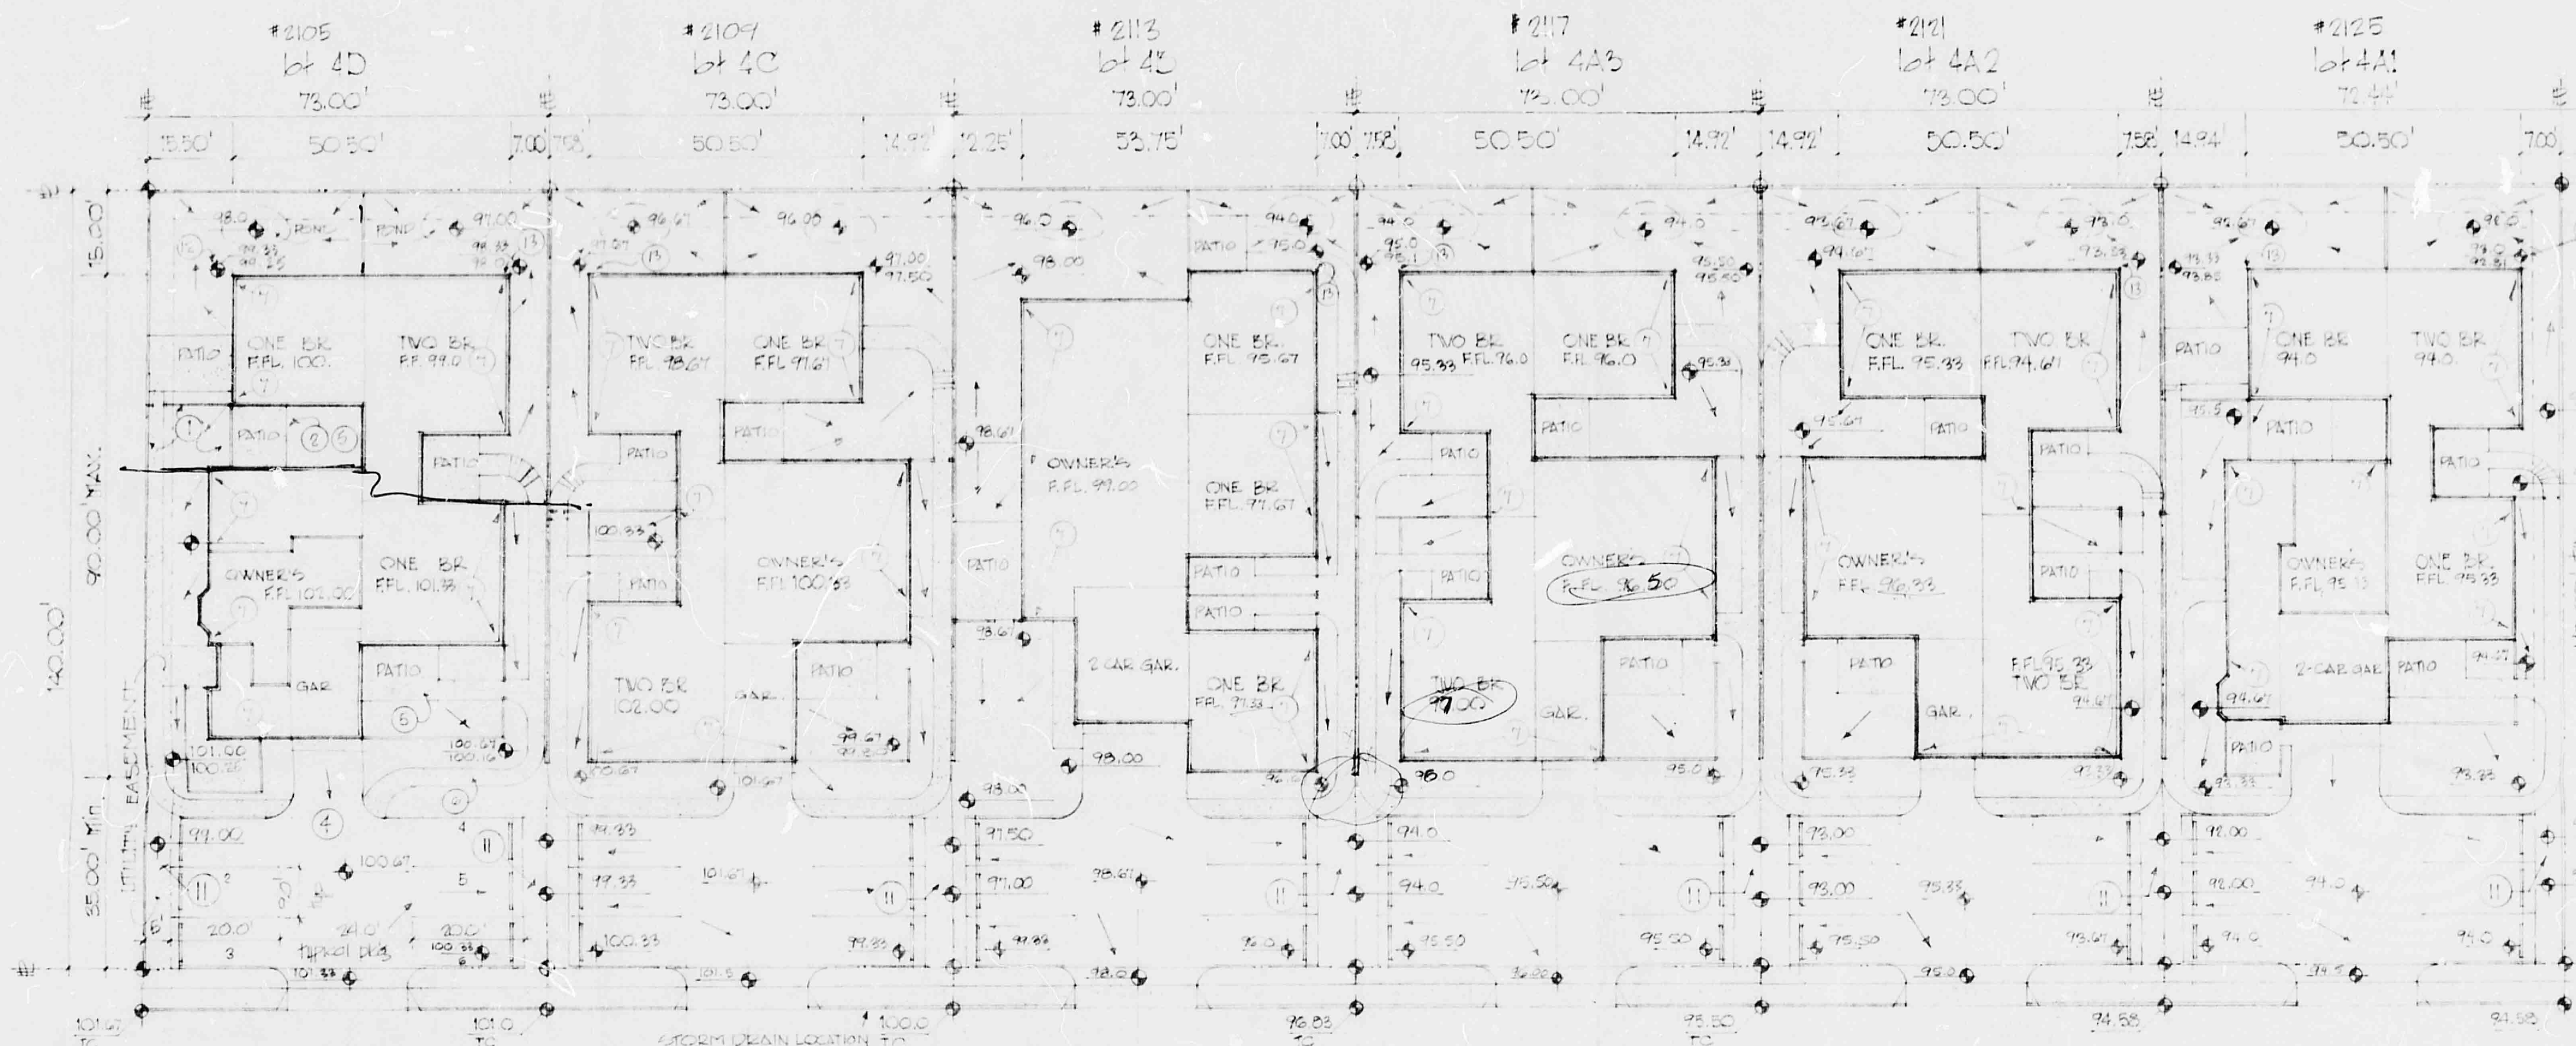

7500  
3750 ft<sup>2</sup> 26"  
700 w/h 12"  
500

N → CHELWOOD PARK BLVD. N.E.

SITE PLAN : SCALE 1" = 20'-0" TRACT 4, BLOCK 7 OF THE AMENDED PLAT OF INDIAN RIDGE SD, LOTS 4D, 4C, 4B, 4A2, 4A1.

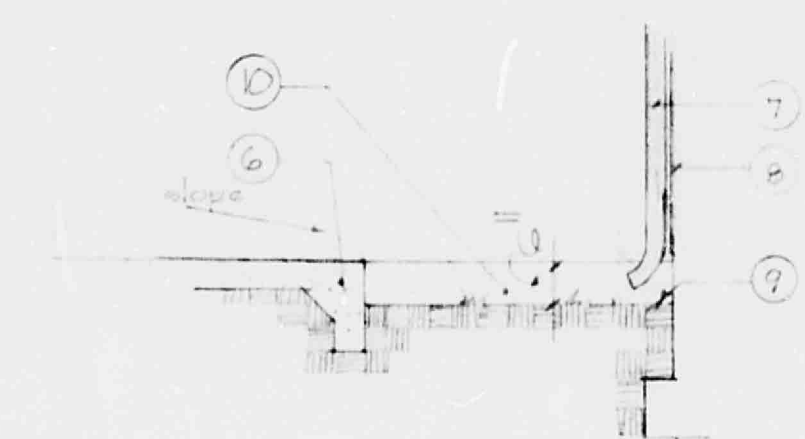

CONCRETE WALK DETAIL  
SCALE 1/2" = 1'-0"

- General Notes
1. 6" x 4" cedar fencing between all units w/ 40" gate tips.
  2. Concrete walk & patio top all units 6" above finish.
  3. New concrete sidewalk w/ 26" curb cut
  4. Bituminous paving per City of A.P. standards
  5. Provide bicycle rack @ ea. unit & patio
  6. Concrete walk - slope to drain
  7. Downspout w/ leader box to French drain
  8. French wall
  9. Finish grade line
  10. 6" steps @ walks & patios 6" above fin. grade.
  11. Water overflowing ponds @ head of parking lot.
  12. NEW FINISH GRADE - 101.67  
EXISTING GRADE ELEV. - 71.5
  13. Electrical service drop

## Z 7585

I certify that this area is zoned SU-1 and this plan is consistent with the specific development plan approved by the Environmental Planning Commission on 1976.

Planning Director

Approved as to requirements

Traffic Engineer

City Engineer

for *Robert H. Laws* 22 Apr 76  
AMAFCA