## CITY OF ALBUQUERQUE

Planning Department Alan Varela, Director



Mayor Timothy M. Keller

November 7, 2023

Scott Anderson, R.A. Scott Anderson & Associates Architects 4419 4<sup>th</sup> St. NW Albuquerque, NM 87107

Re: New Construction 9101 Central Ave. NW Traffic Circulation Layout Architect's Stamp 12-09-21 (K09-D002)

Dear Mr. Anderson,

The TCL submittal received 11-01-2023 is approved for Building Permit by Transportation. A copy of the stamped and signed plan will be needed for each of the building permit plans. Please keep the original to be used for certification of the site for final C.O. for Transportation.

PO Box 1293

Albuquerque

When the site construction is completed and an inspection for Certificate of Occupancy (C.O.) is requested, use the original City stamped approved TCL for certification. Redline any minor changes and adjustments that were made in the field. A NM registered architect or engineer must stamp, sign, and date the certification TCL along with indicating that the development was built in "substantial compliance" with the TCL. Submit this certification, the TCL, and a completed <u>Drainage and Transportation Information Sheet</u> to the <u>PLNDRS@cabq.gov</u> for log in and evaluation by Transportation.

NM 87103

Once verification of certification is completed and approved, notification will be made to Building Safety to issue Final C.O. To confirm that a final C.O. has been issued, call Building Safety at 924-3690.


www.cabq.gov


Sincerely,

Ernest Armijo, P.E.

Principal Engineer, Planning Dept. Development Review Services

C: CO Clerk, File

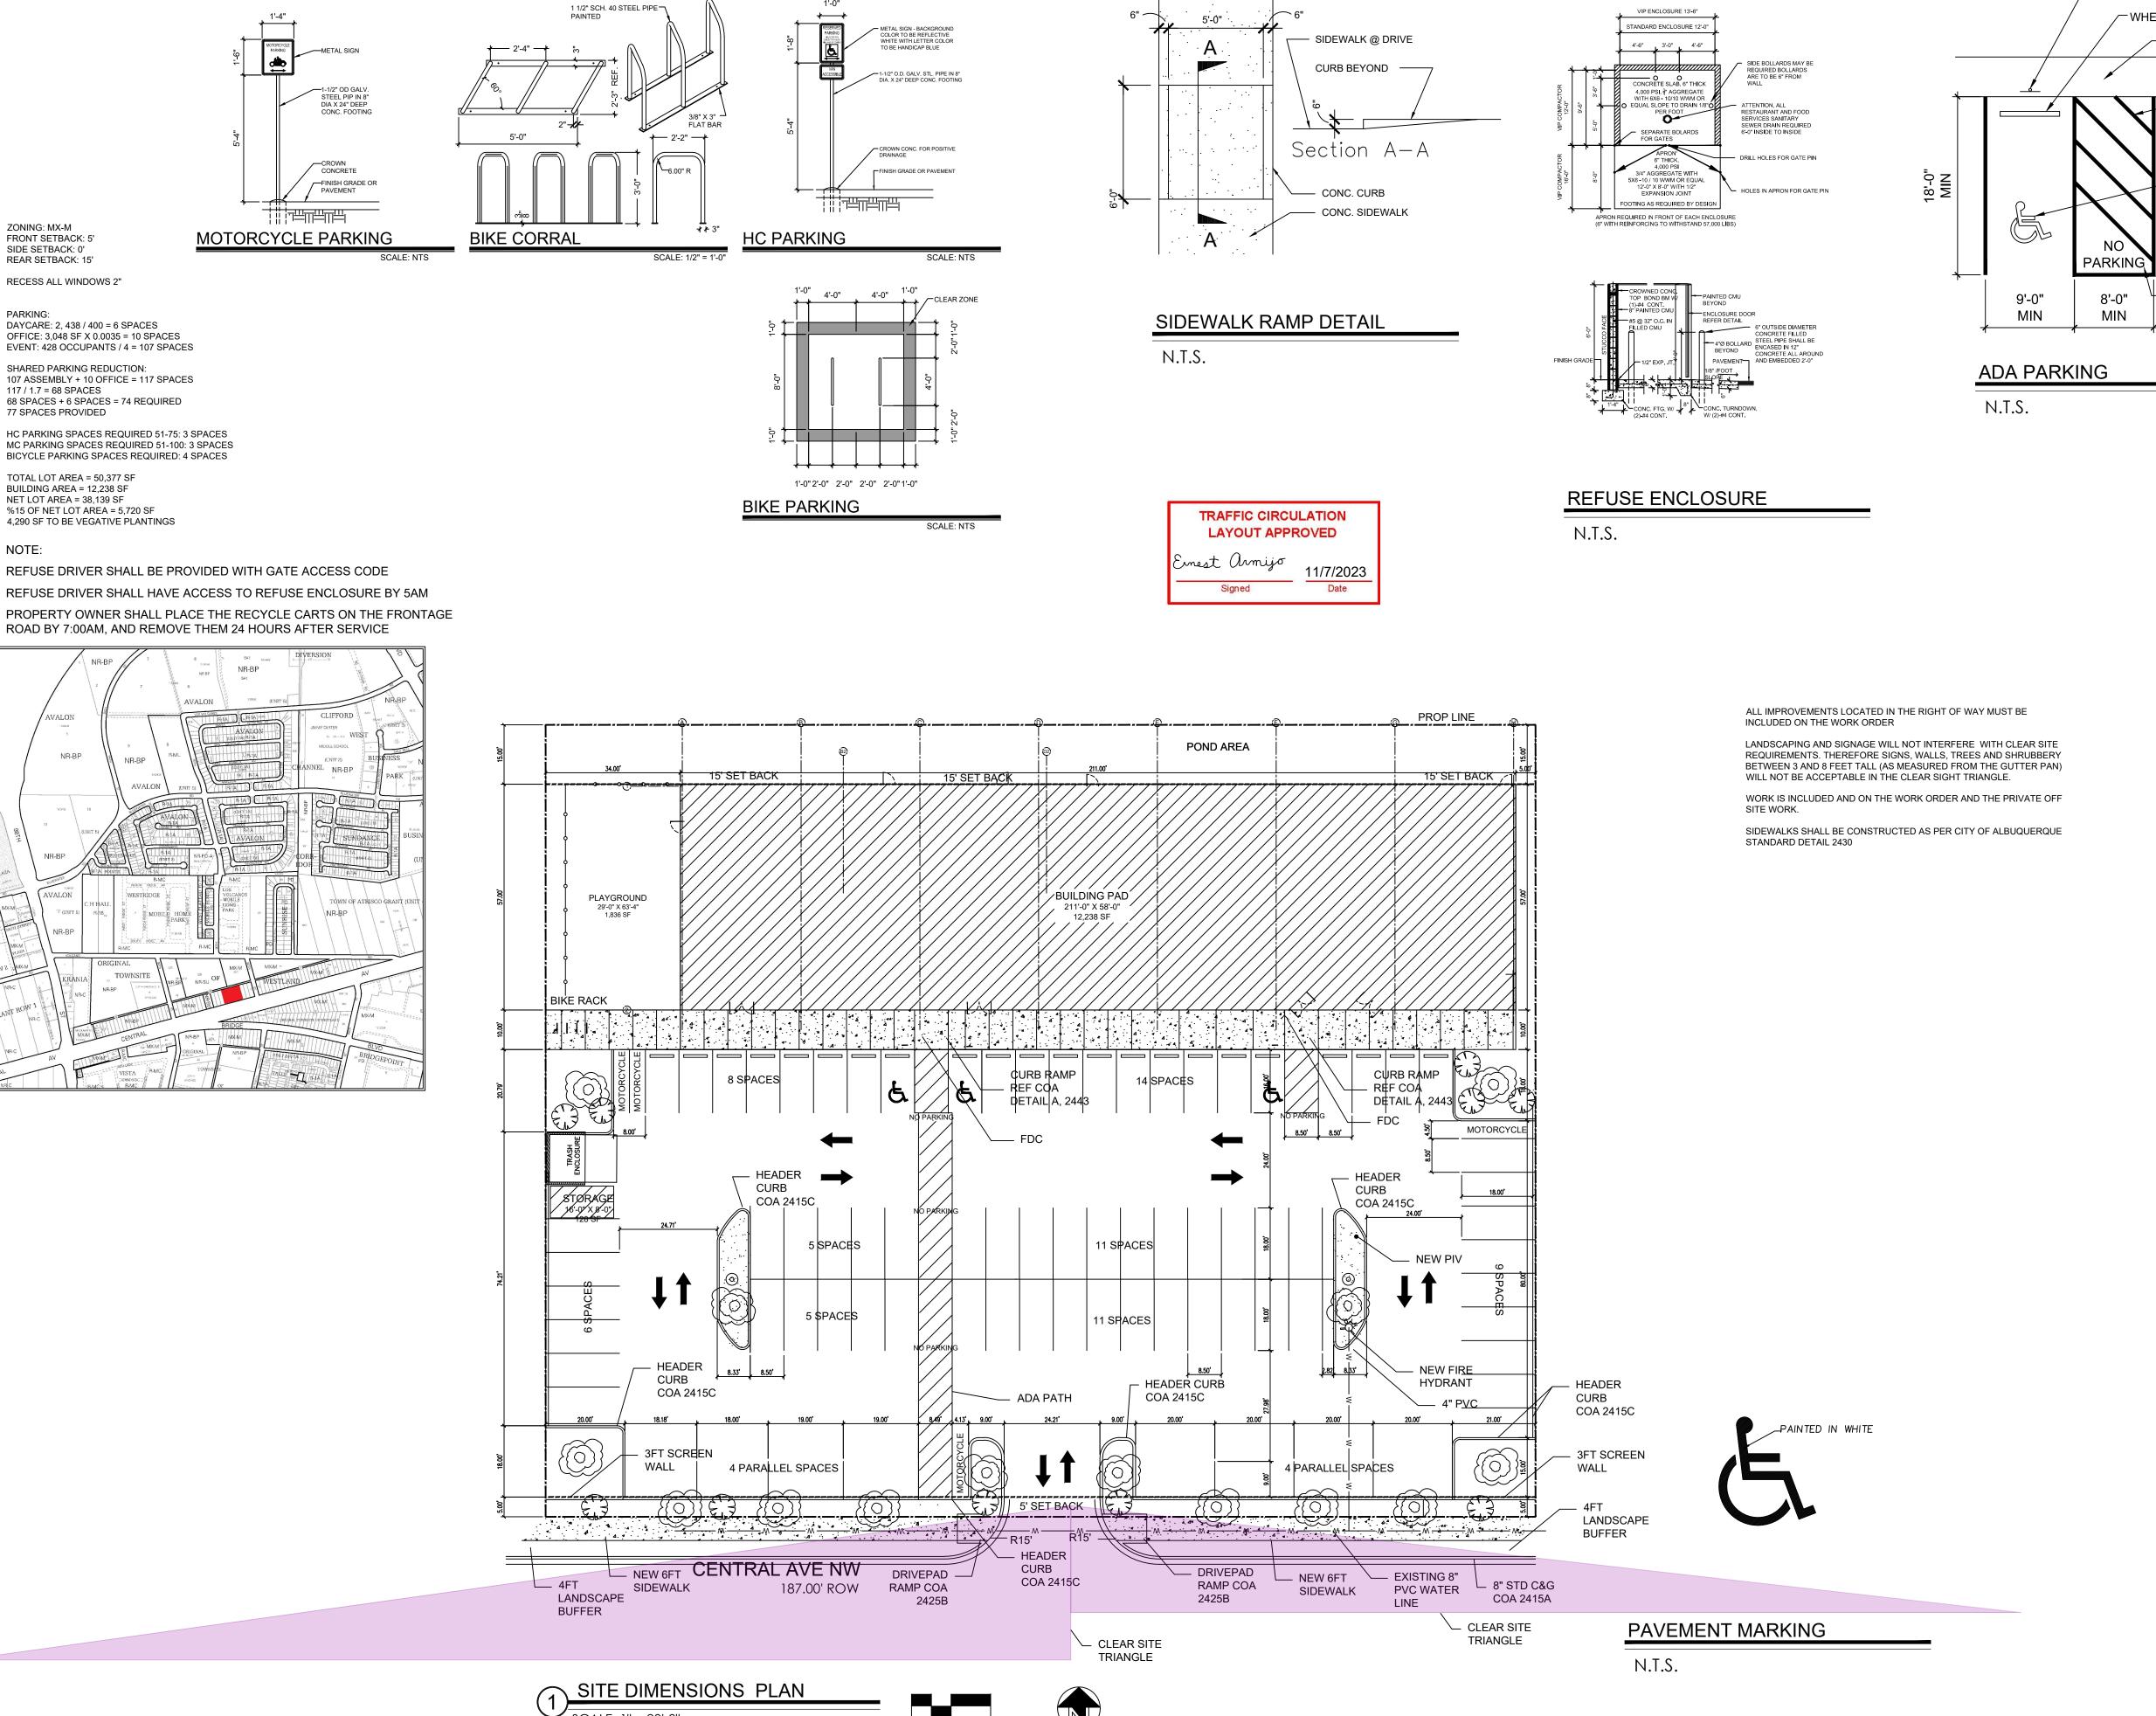

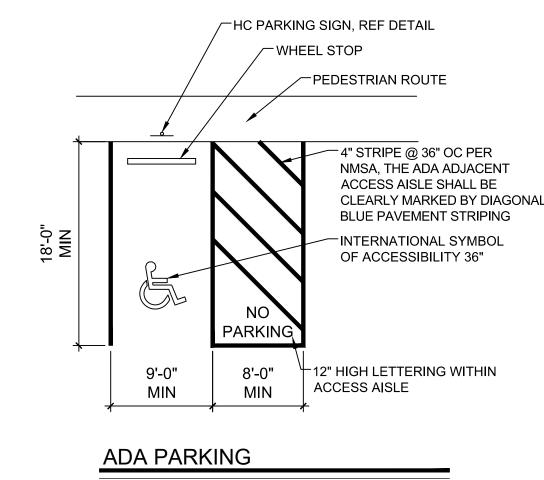

N.T.S.

It is the clents responsibility fror to or during construction to notify the architect in writing of any perceived errors or oursions in the plans and specifications of which a contractor thoroughly knowledgeable with the building codes and methods of construction solud reasonably be aware, writien instructions addressing such perceived perfore or oursions should reasonably be received from the architect prior to the client or clients subcontractors proceeding with the work. The client will be responsible for any defects in construction if these procedures are not followed


NEW CONSTRUCTION FOR

9101 CENTRAL **AVENUE NW** 

ALBUQUERQUE **NEW MEXICO** 



1020 123rd Avenue NE Lake Stevens, WA 98258 (206) 945-2588 alexfinale@msn.com

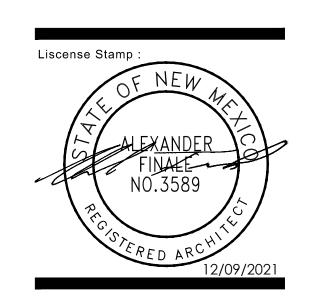

Alexander Finale Project Contact : 206-945-2588 alexfinale@msn.com Alexander Finale Principal In Charge: 003589 NM License No. 037793 NY License No. 025305 TX License No.

Site Plan & Details

Sheet No.

TCL