



City of Albuquerque

Planning Department Development & Building Services Division DRAINAGE AND TRANSPORTATION INFORMATION SHEET (REV 09/2015)

Project Title:	Building Permit #:	City Drainage #:		
DRB#: EPC#:		Work Order#:		
Legal Description:				
City Address:				
Engineering Firm:		Contact:		
Address:				
Phone#: Fax#:	Fax#:			
Owner:				
Address:				
Phone#: Fax#:		_ E-mail:		
Architect:		Contact:		
Address:				
Phone#: Fax#:		E-mail:		
Other Contact:		Contact:		
Address:				
Phone#: Fax#:		E-mail:		
IRAFFIC/ IRANSPORTATION		DING PERMIT APPROVAL FICATE OF OCCUPANCY		
TYPE OF SUBMITTAL:				
ENGINEER/ ARCHITECT CERTIFICATION		PRELIMINARY PLAT APPROVAL		
		SITE PLAN FOR SUB'D APPROVAL SITE PLAN FOR BLDG. PERMIT APPROVAL		
CONCEPTUAL C & D DI AN		FINAL PLAT APPROVAL		
GRADING PLAN				
DRAINAGE MASTER PLAN	FOUNDATIO	FOUNDATION PERMIT APPROVAL		
DRAINAGE REPORT	GRADING P	GRADING PERMIT APPROVAL		
CLOMR/LOMR	SO-19 APPR	SO-19 APPROVAL		
TRAFFIC CIRCUITATION LAVOUT (TOL)		PAVING PERMIT APPROVAL		
		PAD CERTIFICATION		
EROSION & SEDIMENT CONTROL PLAN (ESC)		WORK ORDER APPROVAL CLOMR/LOMR		
	CLOMR/LON	/IK		
OTHER (SPECIFY)	PRE-DESIGN	MEETING		
	OTHER (SPE	ECIFY)		
IS THIS A RESUBMITTAL?: Yes No				
DATE SUBMITTED:By: _				

COA STAFF: ELECTRONIC SUBMITTAL RECEIVED: ____

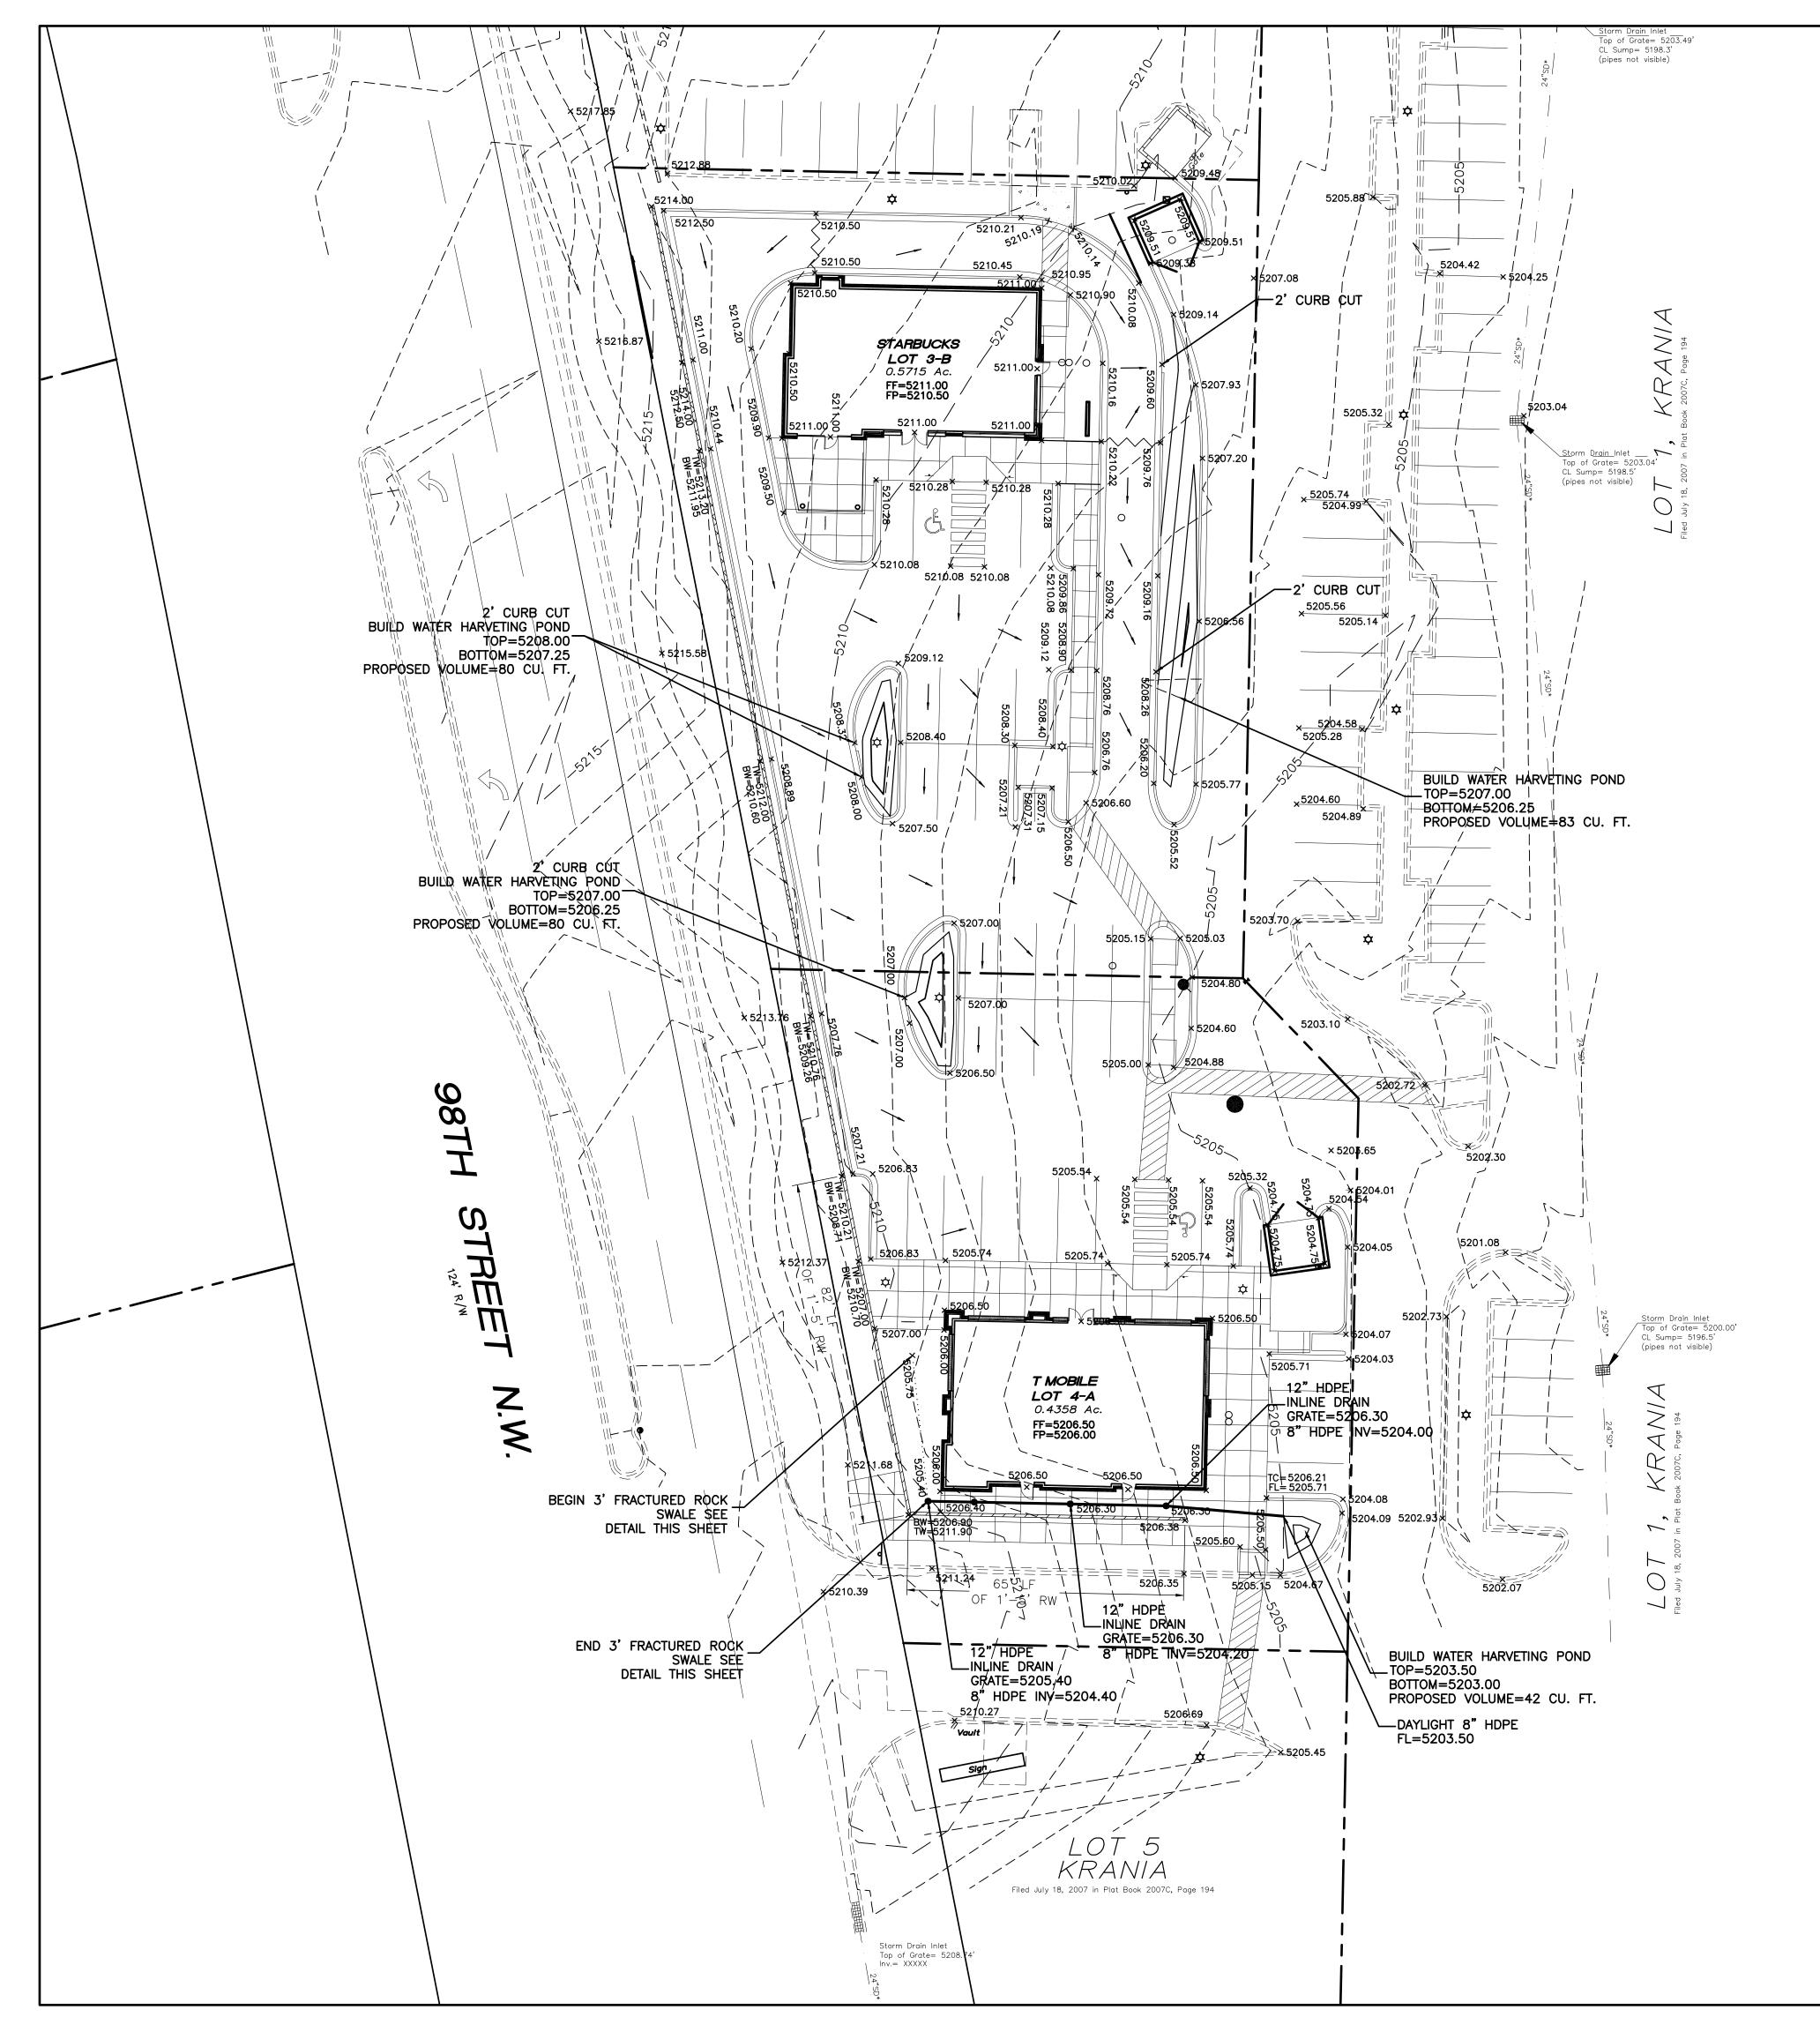

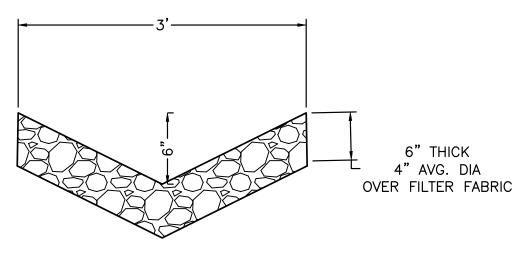


WATER QUALITY COBBLE SWALE DETAIL NTS

CAUTION

EXISTING UTILITIES ARE NOT SHOWN. IT SHALL BE THE SOLE RESPONSIBILITY OF THE CONTRACTOR TO CONDUCT ALL NECESSARY FIELD INVESTIGATIONS PRIOR TO ANY EXCAVATION TO DETERMINE THE ACTUAL LOCATION OF UTILITIES & OTHER

G

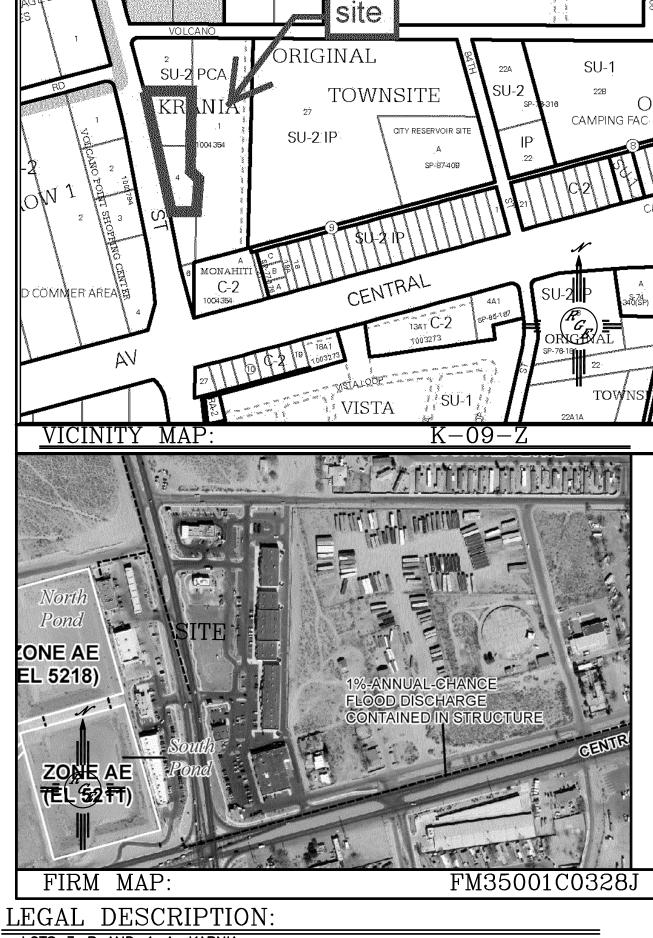

LOTS 3-B AND 4-A, KARNIA

NOTES:

1. ALL SPOT ELEVATIONS REPRESENT FLOWLINE ELEVATION UNLESS OTHERWISE NOTED.

2. ALL RETAINING WALL DESIGN SHALL BE BY OTHERS.

EROSION CONTROL NOTES:

1. CONTRACTOR IS RESPONSIBLE FOR OBTAINING A TOPSOIL DISTURBANCE PERMIT PRIOR TO BEGINNING WORK.

2. CONTRACTOR IS RESPONSIBLE FOR MAINTAINING RUN-OFF ON SITE DURING CONSTRUCTION.

3. CONTRACTOR IS RESPONSIBLE FOR CLEANING ALL SEDIMENT THAT GETS INTO EXISTING RIGHT-OF-WAY.

4. REPAIR OF DAMAGED FACILITIES AND CLEANUP OF SEDIMENT ACCUMULATIONS ON ADJACENT PROPERTIES AND IN PUBLIC FACILITIES IS THE RESPONSIBILITY OF THE CONTRACTOR.

5. ALL EXPOSED EARTH SURFACES MUST BE PROTECTED FROM WIND AND WATER EROSION PRIOR TO FINAL ACCEPTANCE OF ANY PROJECT.

		LEGEND			
		5414		DUR	
			— — EXISTING INDEX	- EXISTING INDEX CONTOUR	
		5414	PROPOSED CON	PROPOSED CONTOUR	
			PROPOSED INDI	PROPOSED INDEX CONTOUR	
		1	SLOPE TIE	SLOPE TIE	
		× 4048.25 1 •	EXISTING SPOT	EXISTING SPOT ELEVATION PROPOSED SPOT ELEVATION BOUNDARY	
		× 4048.25	PROPOSED SPO		
			- BOUNDARY		
			RIGHT-OF-WAY		
			PROPOSED CUR	RB AND GUTTER	
			===== EXISTING CURB	AND GUTTER	
			PROPOSED SIDE	EWALK	
Λ			PROPOSED SET	BACK	
		· · ·	PROPOSED LOT	LINE	
		*****	PROPOSED SCR	REEN WALL	
			PROPOSED RET DESIGN BY OTH		
$-R_{-}$	ENGINEER'S	STARBUC	KS/	DRAWN BY	
$= \left(\begin{array}{c} G'_{F'} \end{array} \right) =$	SEAL	T MOBILE		BY _{WCWJ} DATE	
	CAVID SOUTH			12-13-16	
	REC 14522	GRADING			
	(ax"/7"(/s)	DRAINAGI	L PLAN	21645-LAYOUT-12-05-16	
	273 APOFESSIONAL ET		Rio Grande	SHEET #	
RAPHIC SCALE				_	
	12/12/16		LINGINEERING 506 CENTRAL AVENUE		
	DAVID SOULE		SUITE 201 BUQUERQUE, NM 87106	JOB #	
SCALE: 1"=20'	P.E. #14522		(505) 872–0999	21645	