CITY OF ALBUQUERQUE



Timothy M. Keller, Mayor

December 20, 2017

Mark H. Burak, P.E. 1512 Sagebrush Trail SE Albuquerque, NM, 87123

RE: Tenorio Residence – 1512 Silver Ave SE

Grading Plan

Stamp Date: 12/12/17 Hydrology File: K15D101

Dear Mr. Burak:

PO Box 1293 Based upon the information provided in your resubmittal received 12/19/2017, the Grading

Plan is approved for Building Permit and Grading Permit.

Albuquerque Please attach a copy of this approved plan in the construction sets for Building Permit

processing. Prior to Certificate of Occupancy release, Engineer Certification per the DPM

checklist will be required.

NM 87103 If you have any questions, please contact me at 924-3995 or <u>rbrissette@cabq.gov</u>.

Sincerely,


www.cabq.gov

Renée C. Brissette, P.E. CFM

Renée C Brissette

Senior Engineer, Hydrology

Planning Department

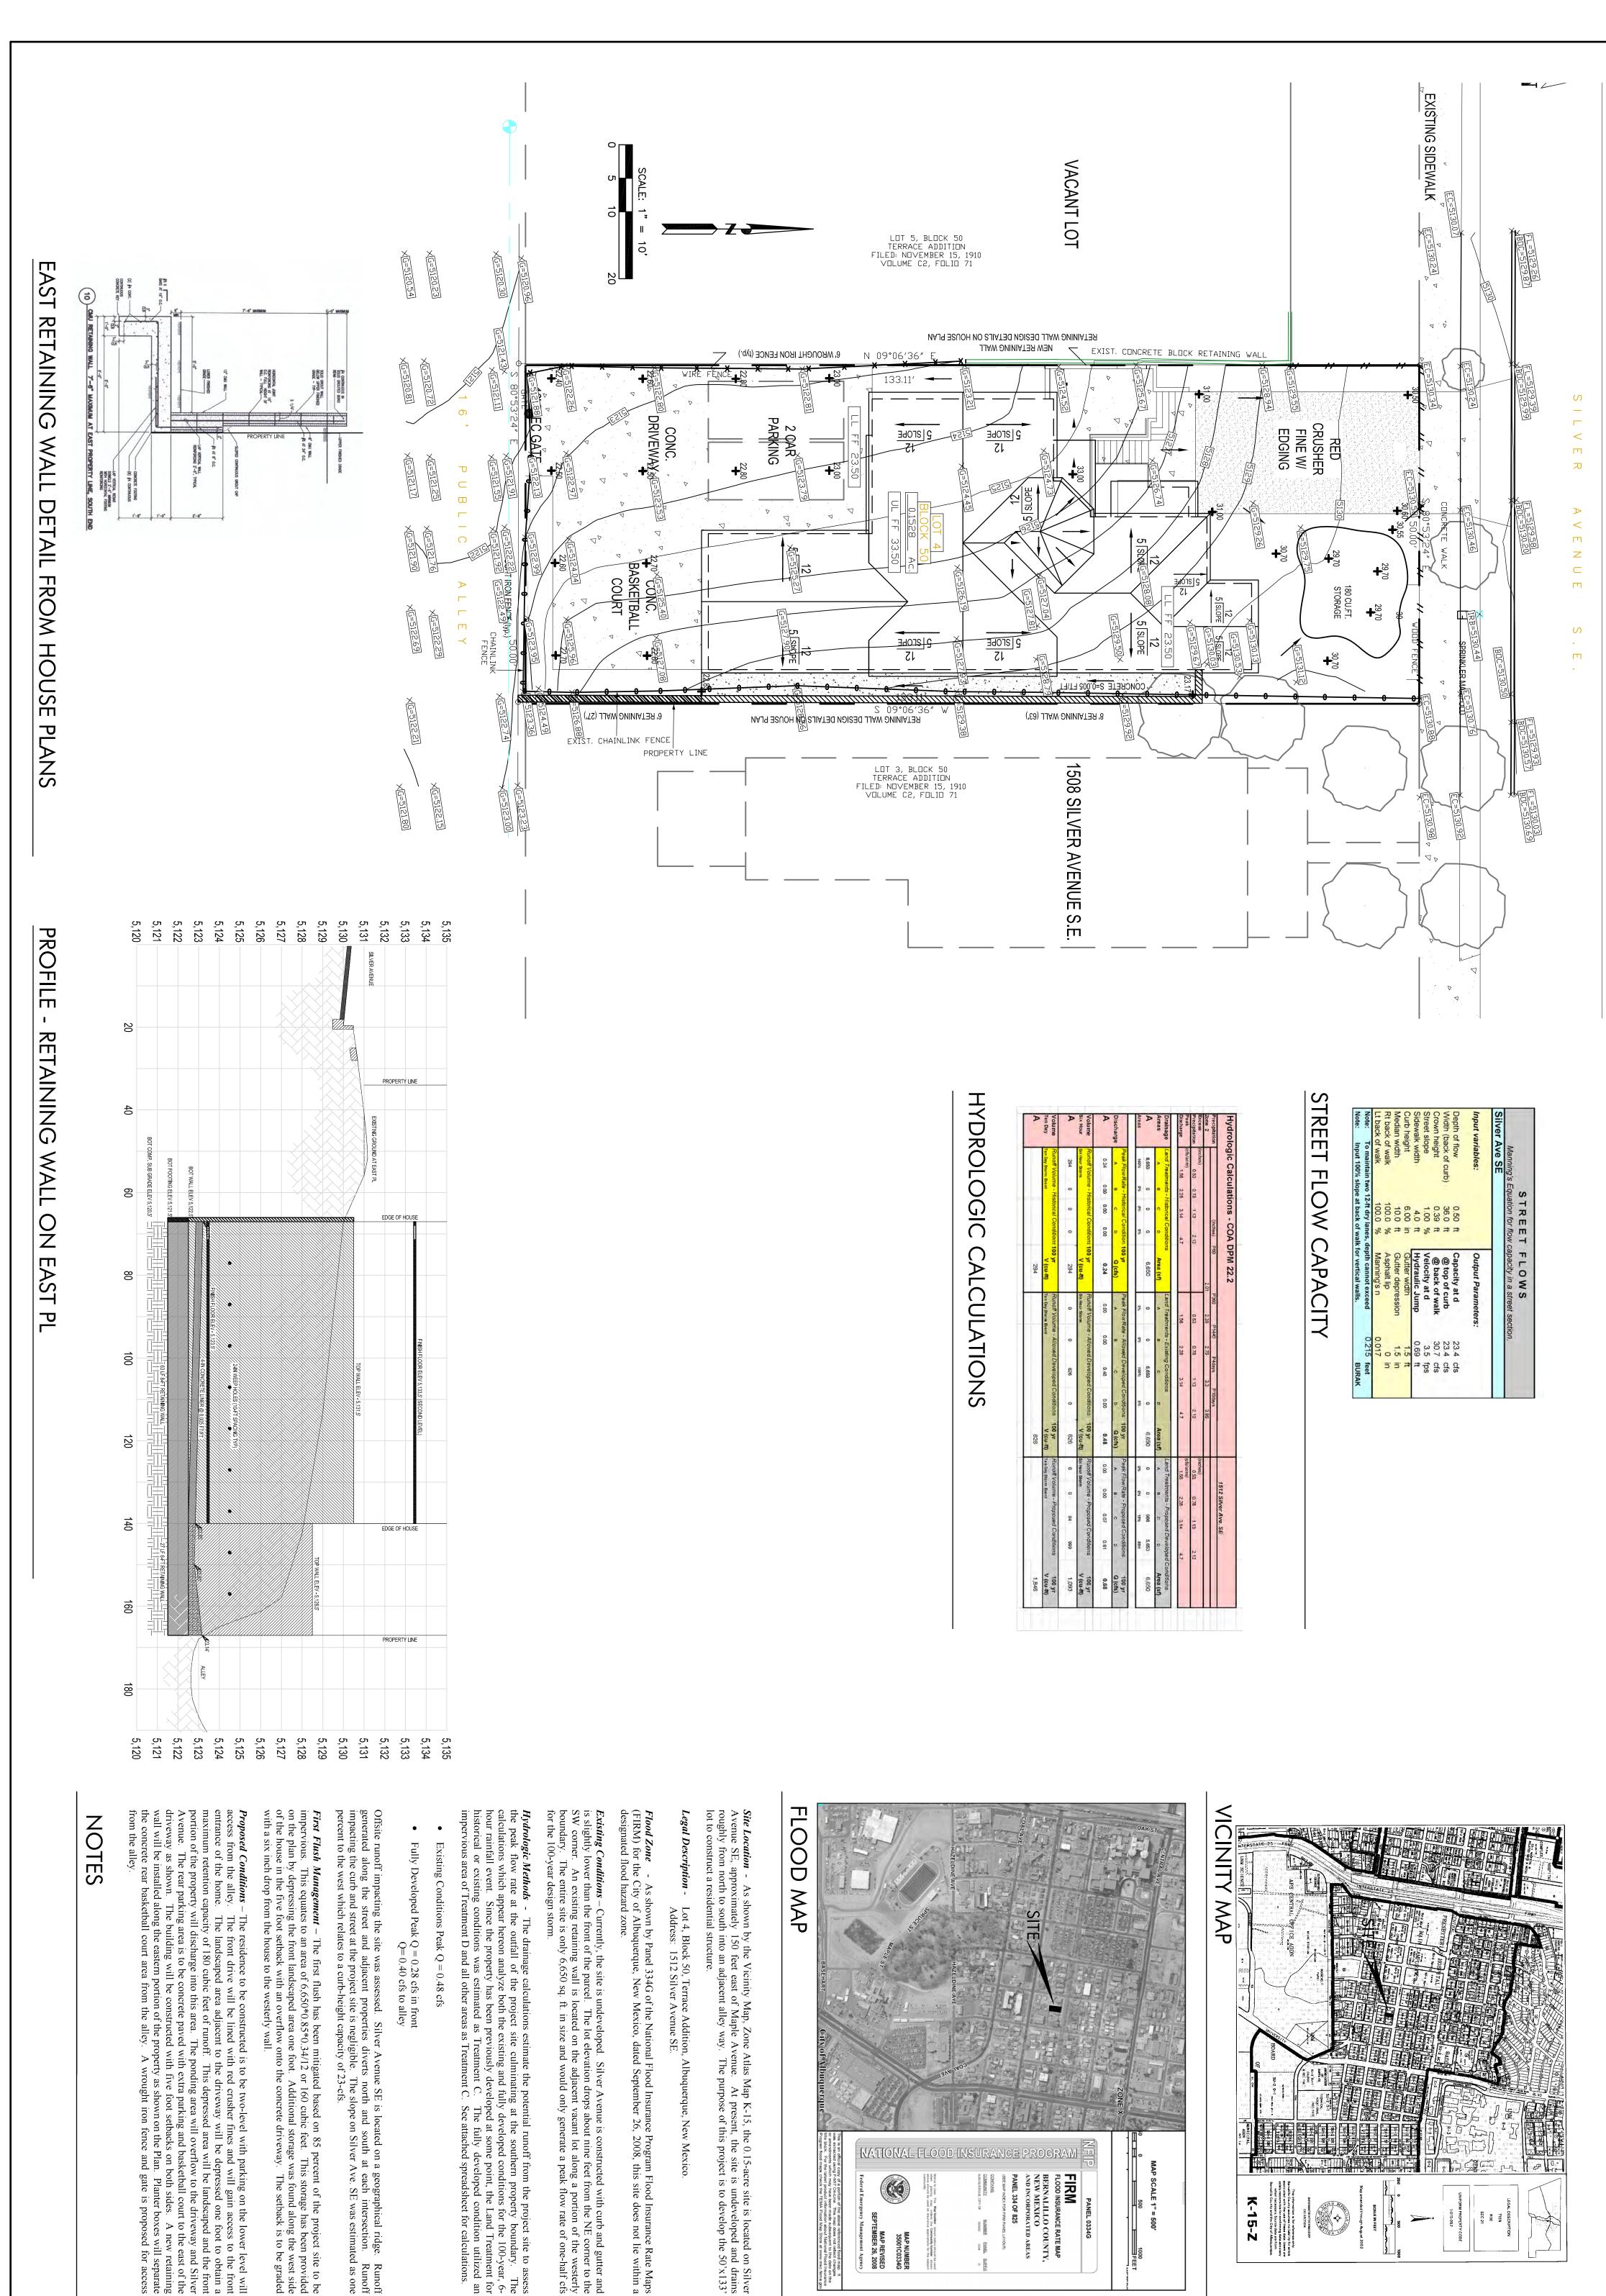

9

TENORIO RESIDENCE


her fines and will gain access to the front ay will be depressed one foot to obtain a assed area will be landscaped and the front ea will overflow to the driveway and Silver rking and basketball court to the east of the

GRADING AND DRAINAGE PLAN

1512 Silver Ave. SE



Mark H. Burak, P.E. 1512 Sagebrush Trail SE Albuquerque, New Mexico, 87123 (505) 296-0461

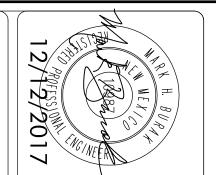

FIRM

DESIGNED BY: DRAWN BY: CHECKED BY:

REVISION BY DATE MARK