## CITY OF ALBUQUERQUE

*Planning Department* Brennon Williams, Interim Director



Mayor Timothy M. Keller

August 15, 2019

David Soule, P.E. Rio Grande Engineering P.O. Box 93924 Albuquerque, NM 87199

RE: 224 Muriel St. NE Grading and Drainage Plan Engineer's Stamp Date: 07/25/19 Hydrology File: L21D072

Dear Mr. Soule:

## PO Box 1293 Based upon the information provided in your submittal received 07/26/19, the Grading and Drainage Plan is approved for Building Permit.

Albuquerque Please attach a copy of this approved plan in the construction sets for Building Permit processing along with a copy of this letter. Prior to approval in support of Permanent Release of Occupancy by Hydrology, Engineer Certification per the DPM checklist will be required.

NM 87103 Also as a reminder, please provide a Drainage Covenant for the proposed stormwater quality pond per Chapter 17 of the DPM prior to Permanent Release of Occupancy. Please submit this on the 4th floor of Plaza de Sol. A \$25 fee will be required.

<sup>www.cabq.gov</sup> If you have any questions, please contact me at 924-3995 or <u>rbrissette@cabq.gov</u>.


Sincerely,

Renée C. Brissette

Renée C. Brissette, P.E. CFM Senior Engineer, Hydrology Planning Department

## CAUTION:

EXISTING UTILITIES ARE NOT SHOWN. IT SHALL BE THE SOLE RESPONSIBILITY OF THE CONTRACTOR TO CONDUCT ALL NECESSARY FIELD INVESTIGATIONS PRIOR TO ANY EXCAVATION TO DETERMINE THE ACTUAL LOCATION OF UTILITIES & OTHER IMPROVEMENTS.

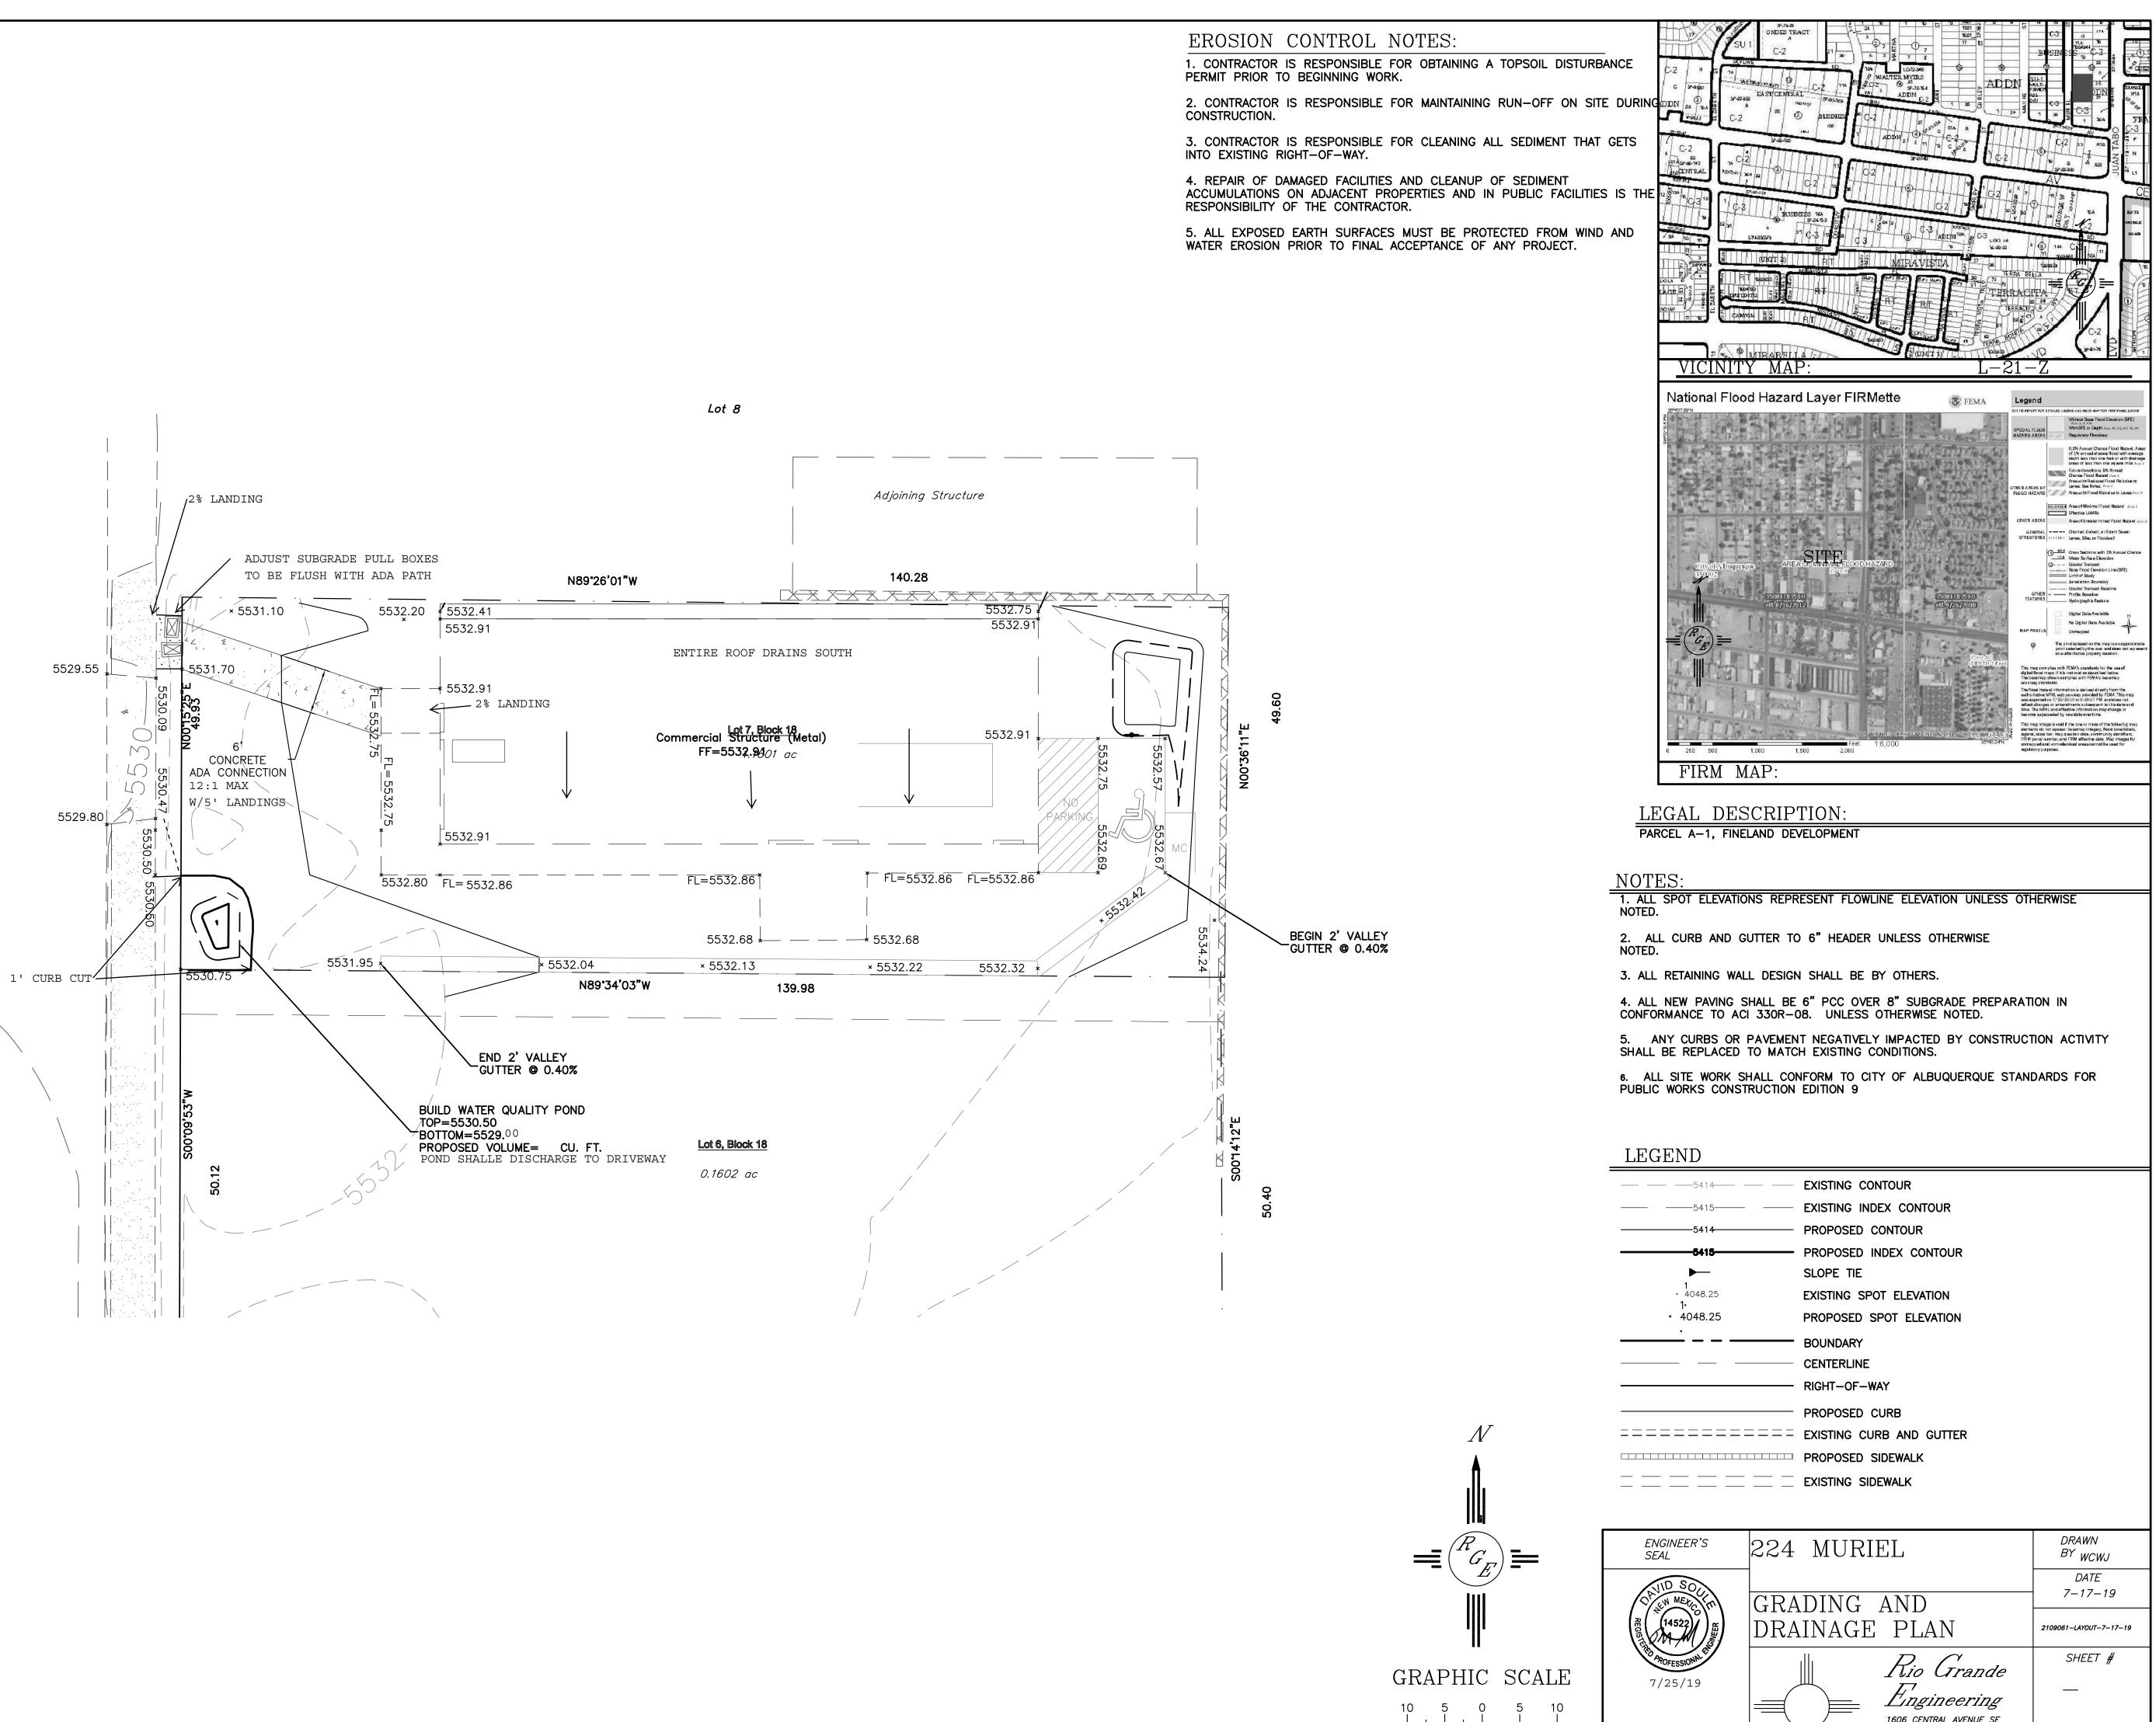

SCALE: 1"=10'

DAVID SOULE P.E. #14522

1606 CENTRAL AVENUE SE SUITE 201 ALBUQUERQUE, NM 87106 (505) 872–0999

JOB # 2109061